


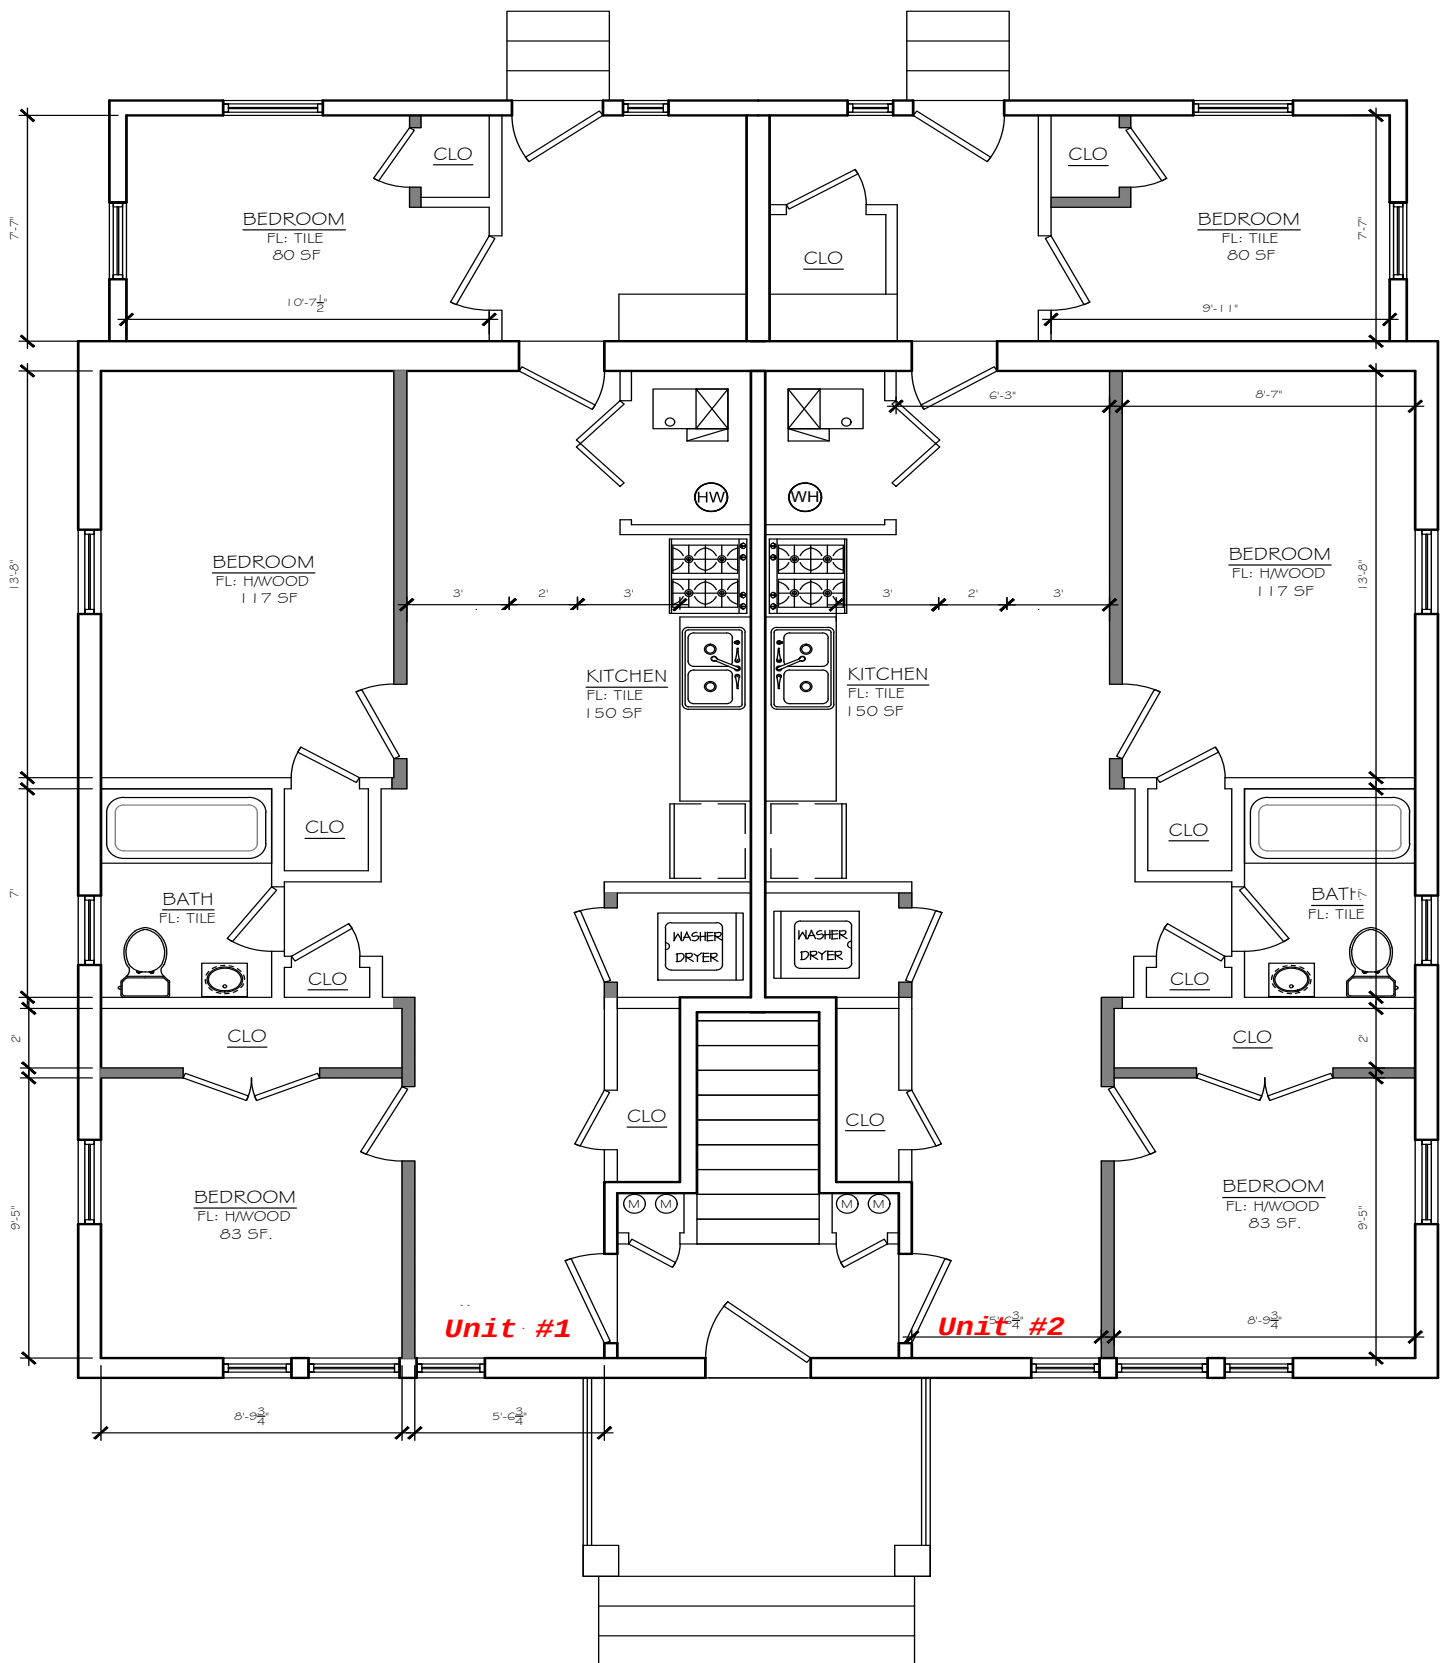

1 FIRST FLOOR PLAN

SCALE: 1/4" = 1'-0" CL-8'-0"