


**SIDE B**

**SIDE C**

**SIDE D**

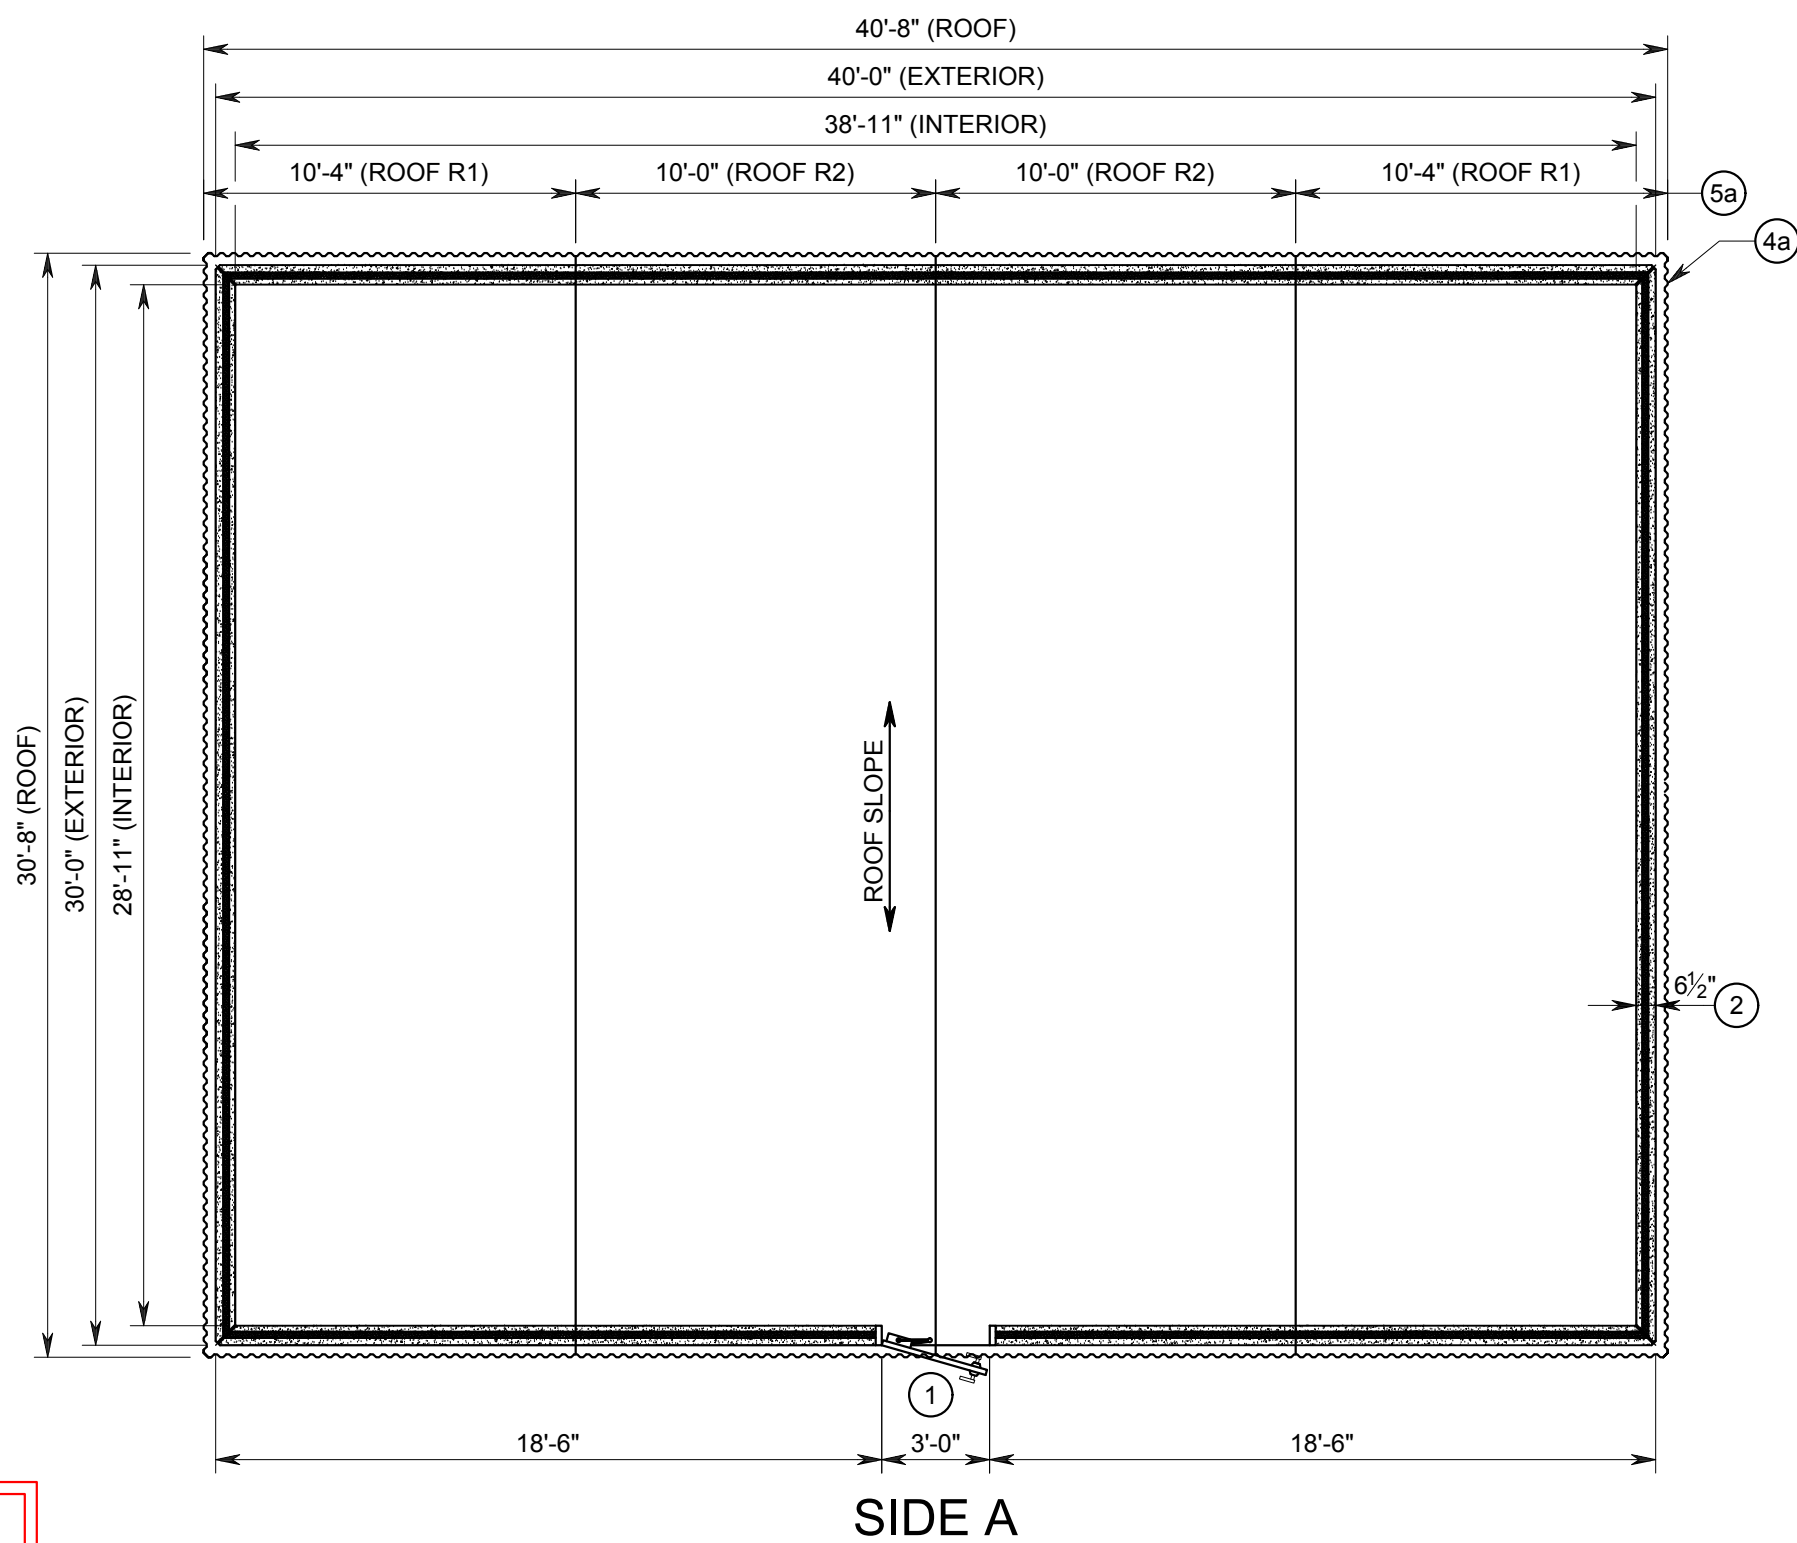

**KEYED NOTES:**

- ① 3'-0"x7'-0" INSULATED & GALVANIZED SINGLE STEEL DOOR
- ② 6½" THICK WALLS (TYP.)
- ④a RIBBED ROOF EDGE ON ALL SIDES
- ⑤a ROOF PANEL JOINT

**PRELIMINARY  
NOT FOR CONSTRUCTION**

SOME DIMENSIONS MAY CHANGE UPON FINAL REVIEW OF DESIGN.

**#6XXX  
30'x40'x9'SP**  
EXTERIOR FINISH  
(T.B.D.)

NO.	DATE	REVISION	APP.

DRAWING IS NOT TO SCALE IF BAR DOES NOT MEASURE 1"

**ROOF AND FLOOR PLAN  
(FLOOR SLAB BY OTHERS)**

PROPRIETARY AND CONFIDENTIAL RIGHTS ARE INCLUDED IN THE INFORMATION DISCLOSED HEREIN. NEITHER THIS DOCUMENT NOR THE INFORMATION DISCLOSED HEREIN SHALL BE REPRODUCED OR TRANSFERRED TO OTHER DOCUMENTS OR BE USED OR DISCLOSED TO OTHERS FOR MANUFACTURING OR FOR ANY PURPOSE EXCEPT AS SPECIFICALLY AUTHORIZED IN WRITING BY LONESTAR PRESTRESS MFG., INC. TEXAS PROFESSIONAL ENGINEERS REG. NO. F-9055.




8892 Highway 159 East  
Houston, TX 77418  
www.lonestarprestress.com  
Tel: (713) 896-0994  
Fax: (713) 896-0762

LONESTAR PRESTRESS MFG., INC.			
SHEET: 1	FILE: 6XXX 30x40x9SP.dwg		
SCALE: 3/16"=1'-0"	DATE: 10/26/18	JOB: 6XXX	
DSN: TFS	DRWN: BD	CHKD: TFS	QTY: 1
30'x40'x9' INSULATED PRECAST CONCRETE BUILDING			
PRECAST BUILDING			

**KEYED NOTES:**

- ① 3'-0"x7'-0" INSULATED & GALVANIZED SINGLE STEEL DOOR
- ② 6½" THICK WALLS (TYP.)
- ③ 4" SMOOTH (TYP.)
- ④a RIBBED ROOF EDGE ON ALL SIDES
- ④b R-19 SUPERTHERM ROOF COATING
- ⑤a ROOF PANEL JOINT
- ⑤b WALL PANEL JOINT
- ⑨ FINISHED FLOOR

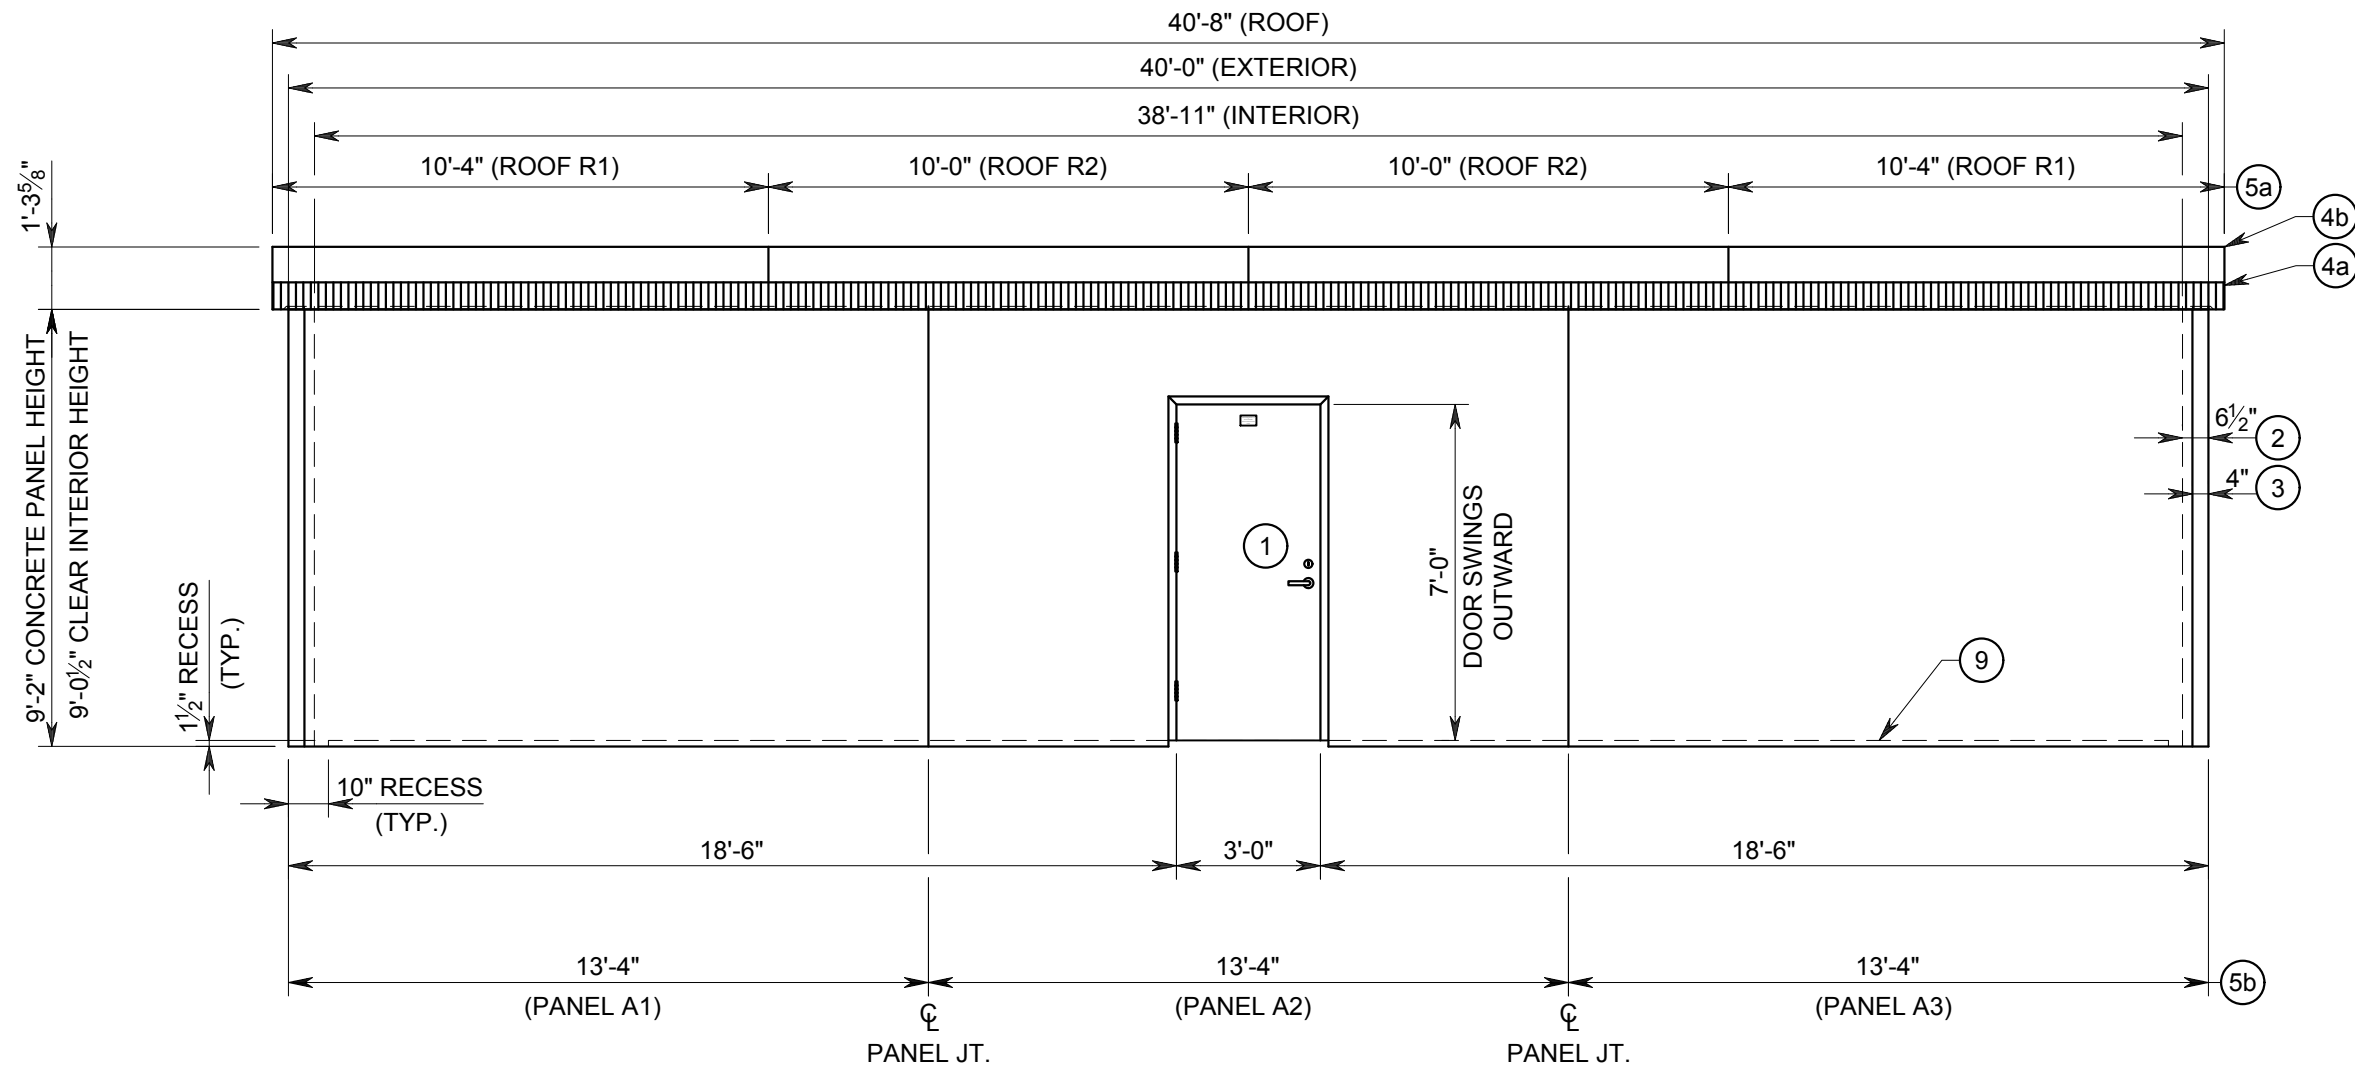

**SIDE A**

**PRELIMINARY  
NOT FOR CONSTRUCTION**

SOME DIMENSIONS MAY CHANGE UPON  
FINAL REVIEW OF DESIGN.

**#6XXX  
30'x40'x9'SP**  
EXTERIOR FINISH  
(T.B.D.)

NO.	DATE	REVISION	APP.

DRAWING IS NOT TO SCALE IF BAR DOES NOT MEASURE 1"

**ELEVATION**

PROPRIETARY AND CONFIDENTIAL RIGHTS ARE INCLUDED IN THE INFORMATION DISCLOSED HEREIN. NEITHER THIS DOCUMENT NOR THE INFORMATION DISCLOSED HEREIN SHALL BE REPRODUCED OR TRANSFERRED TO OTHER DOCUMENTS OR BE USED OR DISCLOSED TO OTHERS FOR MANUFACTURING OR FOR ANY PURPOSE EXCEPT AS SPECIFICALLY AUTHORIZED IN WRITING BY LONESTAR PRESTRESS MFG., INC. TEXAS PROFESSIONAL ENGINEERS REG. NO. F-9055.




8892 Highway 159 East  
Houston, TX 77418  
www.lonestarprestress.com  
Tel: (713) 896-0994  
Fax: (713) 896-0762

LONESTAR PRESTRESS MFG., INC.			
SHEET: 2	FILE: 6XXX 30x40x9SP.dwg	DATE: 10/26/18	JOB: 6XXX
DSN: TFS	DRWN: BD	CHKD: TFS	QTY: 1
30'x40'x9' INSULATED PRECAST CONCRETE BUILDING			
PRECAST BUILDING			

**KEYED NOTES:**

- ① 3'-0"x7'-0" INSULATED & GALVANIZED SINGLE STEEL DOOR
- ② 6½" THICK WALLS (TYP.)
- ③ 4" SMOOTH (TYP.)
- ④a RIBBED ROOF EDGE ON ALL SIDES
- ④b R-19 SUPERTHERM ROOF COATING
- ⑤a ROOF PANEL JOINT
- ⑤b WALL PANEL JOINT
- ⑨ FINISHED FLOOR

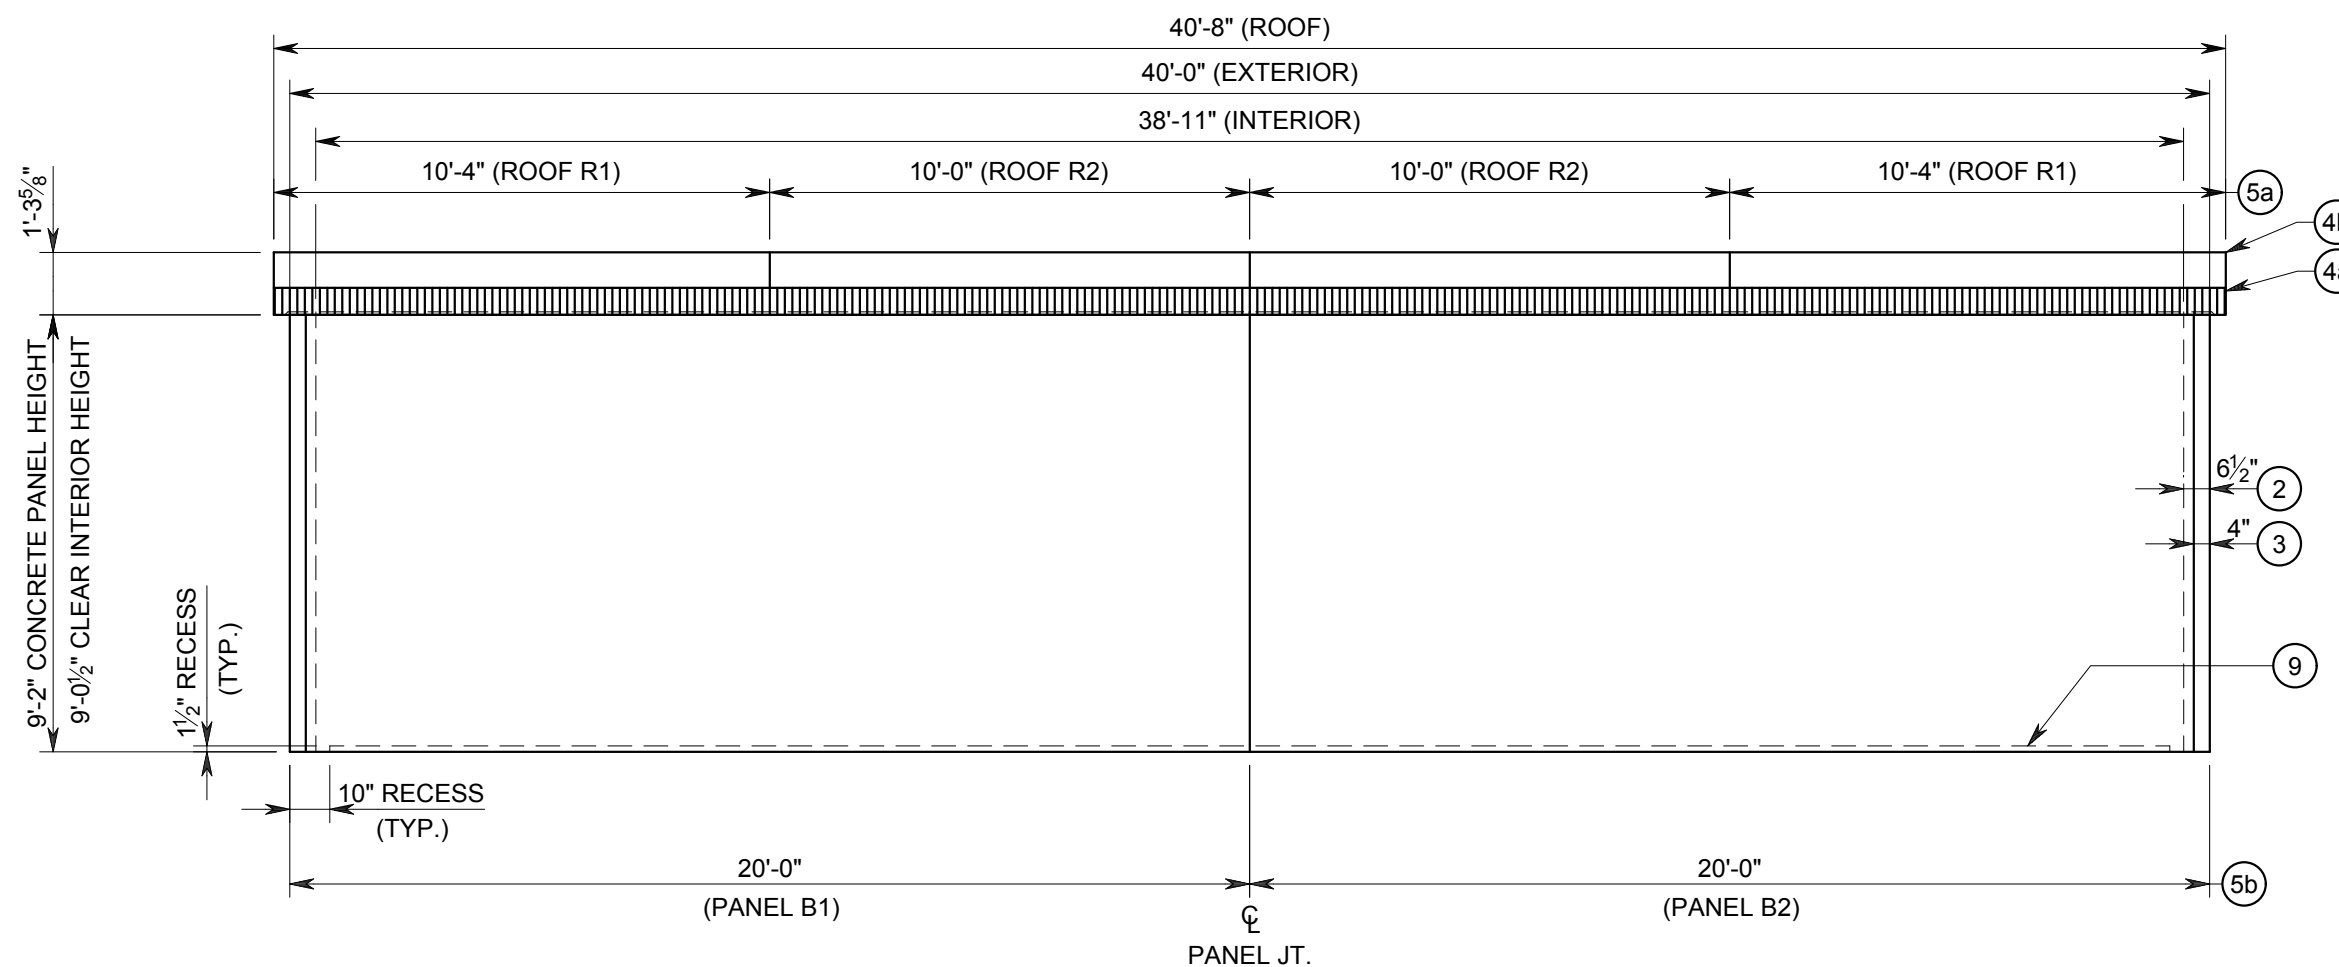

**SIDE B**

**PRELIMINARY  
NOT FOR CONSTRUCTION**

SOME DIMENSIONS MAY CHANGE UPON  
FINAL REVIEW OF DESIGN.

**#6XXX**  
**30'x40'x9'SP**  
EXTERIOR FINISH  
(T.B.D.)

NO.	DATE	REVISION	APP.

DRAWING IS NOT TO  
SCALE IF BAR DOES  
NOT MEASURE 1"

ELEVATION

PROPRIETARY AND CONFIDENTIAL RIGHTS ARE INCLUDED IN THE INFORMATION DISCLOSED HEREIN. NEITHER THIS DOCUMENT NOR THE INFORMATION DISCLOSED HEREIN SHALL BE REPRODUCED OR TRANSFERRED TO OTHER DOCUMENTS OR BE USED OR DISCLOSED TO OTHERS FOR MANUFACTURING OR FOR ANY PURPOSE EXCEPT AS SPECIFICALLY AUTHORIZED IN WRITING BY LONESTAR PRESTRESS MFG., INC. TEXAS PROFESSIONAL ENGINEERS REG. NO. F-9055.




8892 Highway 159 East  
Houston, TX 77418  
www.lonestarprestress.com  
Tel: (713) 896-0994  
Fax: (713) 896-0762

LONESTAR PRESTRESS MFG., INC.			
SHEET: 3	FILE: 6XXX 30x40x9SP.dwg		
SCALE: 1/4"=1'-0"	DATE: 10/26/18	JOB: 6XXX	
DSN: TFS	DRWN: BD	CHKD: TFS	QTY: 1
30'x40'x9' INSULATED PRECAST CONCRETE BUILDING			
PRECAST BUILDING			

**KEYED NOTES:**

- ② 6½" THICK WALLS (TYP.)
- ③ 4" SMOOTH (TYP.)
- ④a RIBBED ROOF EDGE ON ALL SIDES
- ④b R-19 SUPERTHERM ROOF COATING
- ⑤b WALL PANEL JOINT
- ⑨ FINISHED FLOOR

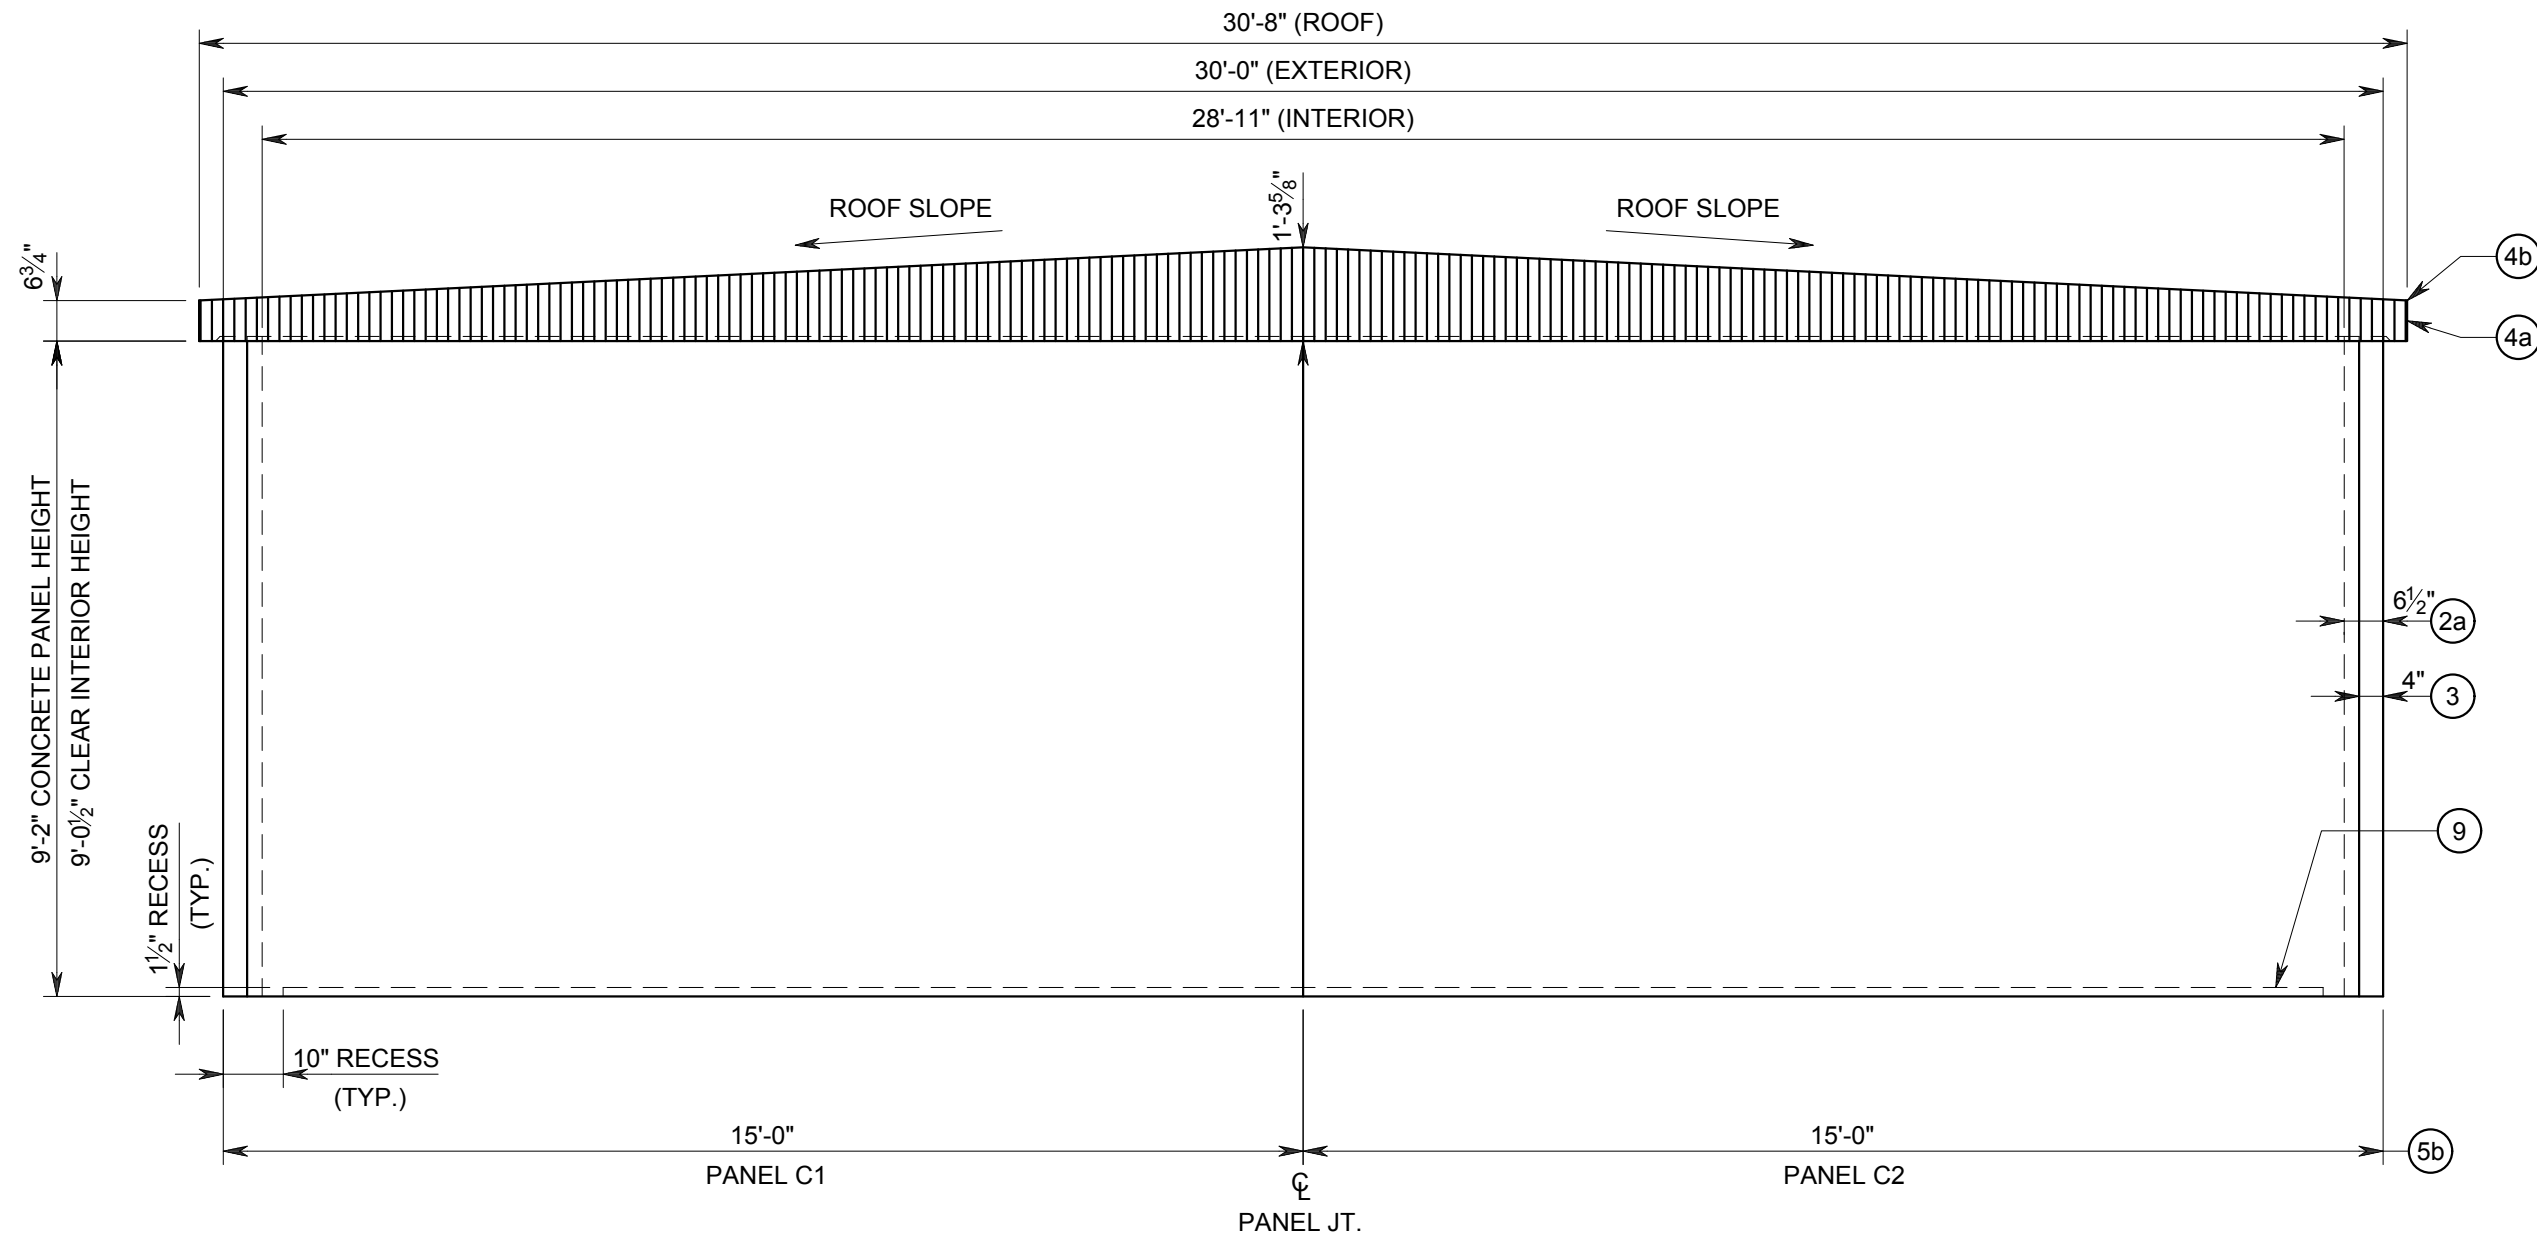

**SIDE C**

**#6XXX**  
**30'x40'x9'SP**  
 EXTERIOR FINISH  
 (T.B.D.)

**PRELIMINARY  
NOT FOR CONSTRUCTION**

SOME DIMENSIONS MAY CHANGE UPON  
FINAL REVIEW OF DESIGN.

NO.	DATE	REVISION	APP.

DRAWING IS NOT TO  
SCALE IF BAR DOES  
NOT MEASURE 1"

**ELEVATION**

PROPRIETARY AND CONFIDENTIAL RIGHTS ARE INCLUDED IN THE INFORMATION DISCLOSED HEREIN. NEITHER THIS DOCUMENT NOR THE INFORMATION DISCLOSED HEREIN SHALL BE REPRODUCED OR TRANSFERRED TO OTHER DOCUMENTS OR BE USED OR DISCLOSED TO OTHERS FOR MANUFACTURING OR FOR ANY PURPOSE EXCEPT AS SPECIFICALLY AUTHORIZED IN WRITING BY LONESTAR PRESTRESS MFG., INC. TEXAS PROFESSIONAL ENGINEERS REG. NO. F-9055.




8892 Highway 159 East  
Houston, TX 77418  
www.lonestarprestress.com  
Tel: (713) 896-0994  
Fax: (713) 896-0762

LONESTAR PRESTRESS MFG., INC.			
SHEET: 4	FILE: 6XXX 30x40x9SP.dwg		
SCALE: 3/8"=1'-0"	DATE: 10/26/18	JOB: 6XXX	
DSN: TFS	DRWN: BD	CHKD: TFS	QTY: 1
30'x40'x9' INSULATED PRECAST CONCRETE BUILDING			
PRECAST BUILDING			

**KEYED NOTES:**

- (2) 6½" THICK WALLS (TYP.)
- (3) 4" SMOOTH (TYP.)
- (4a) RIBBED ROOF EDGE ON ALL SIDES
- (4b) R-19 SUPERTHERM ROOF COATING
- (5b) WALL PANEL JOINT
- (9) FINISHED FLOOR

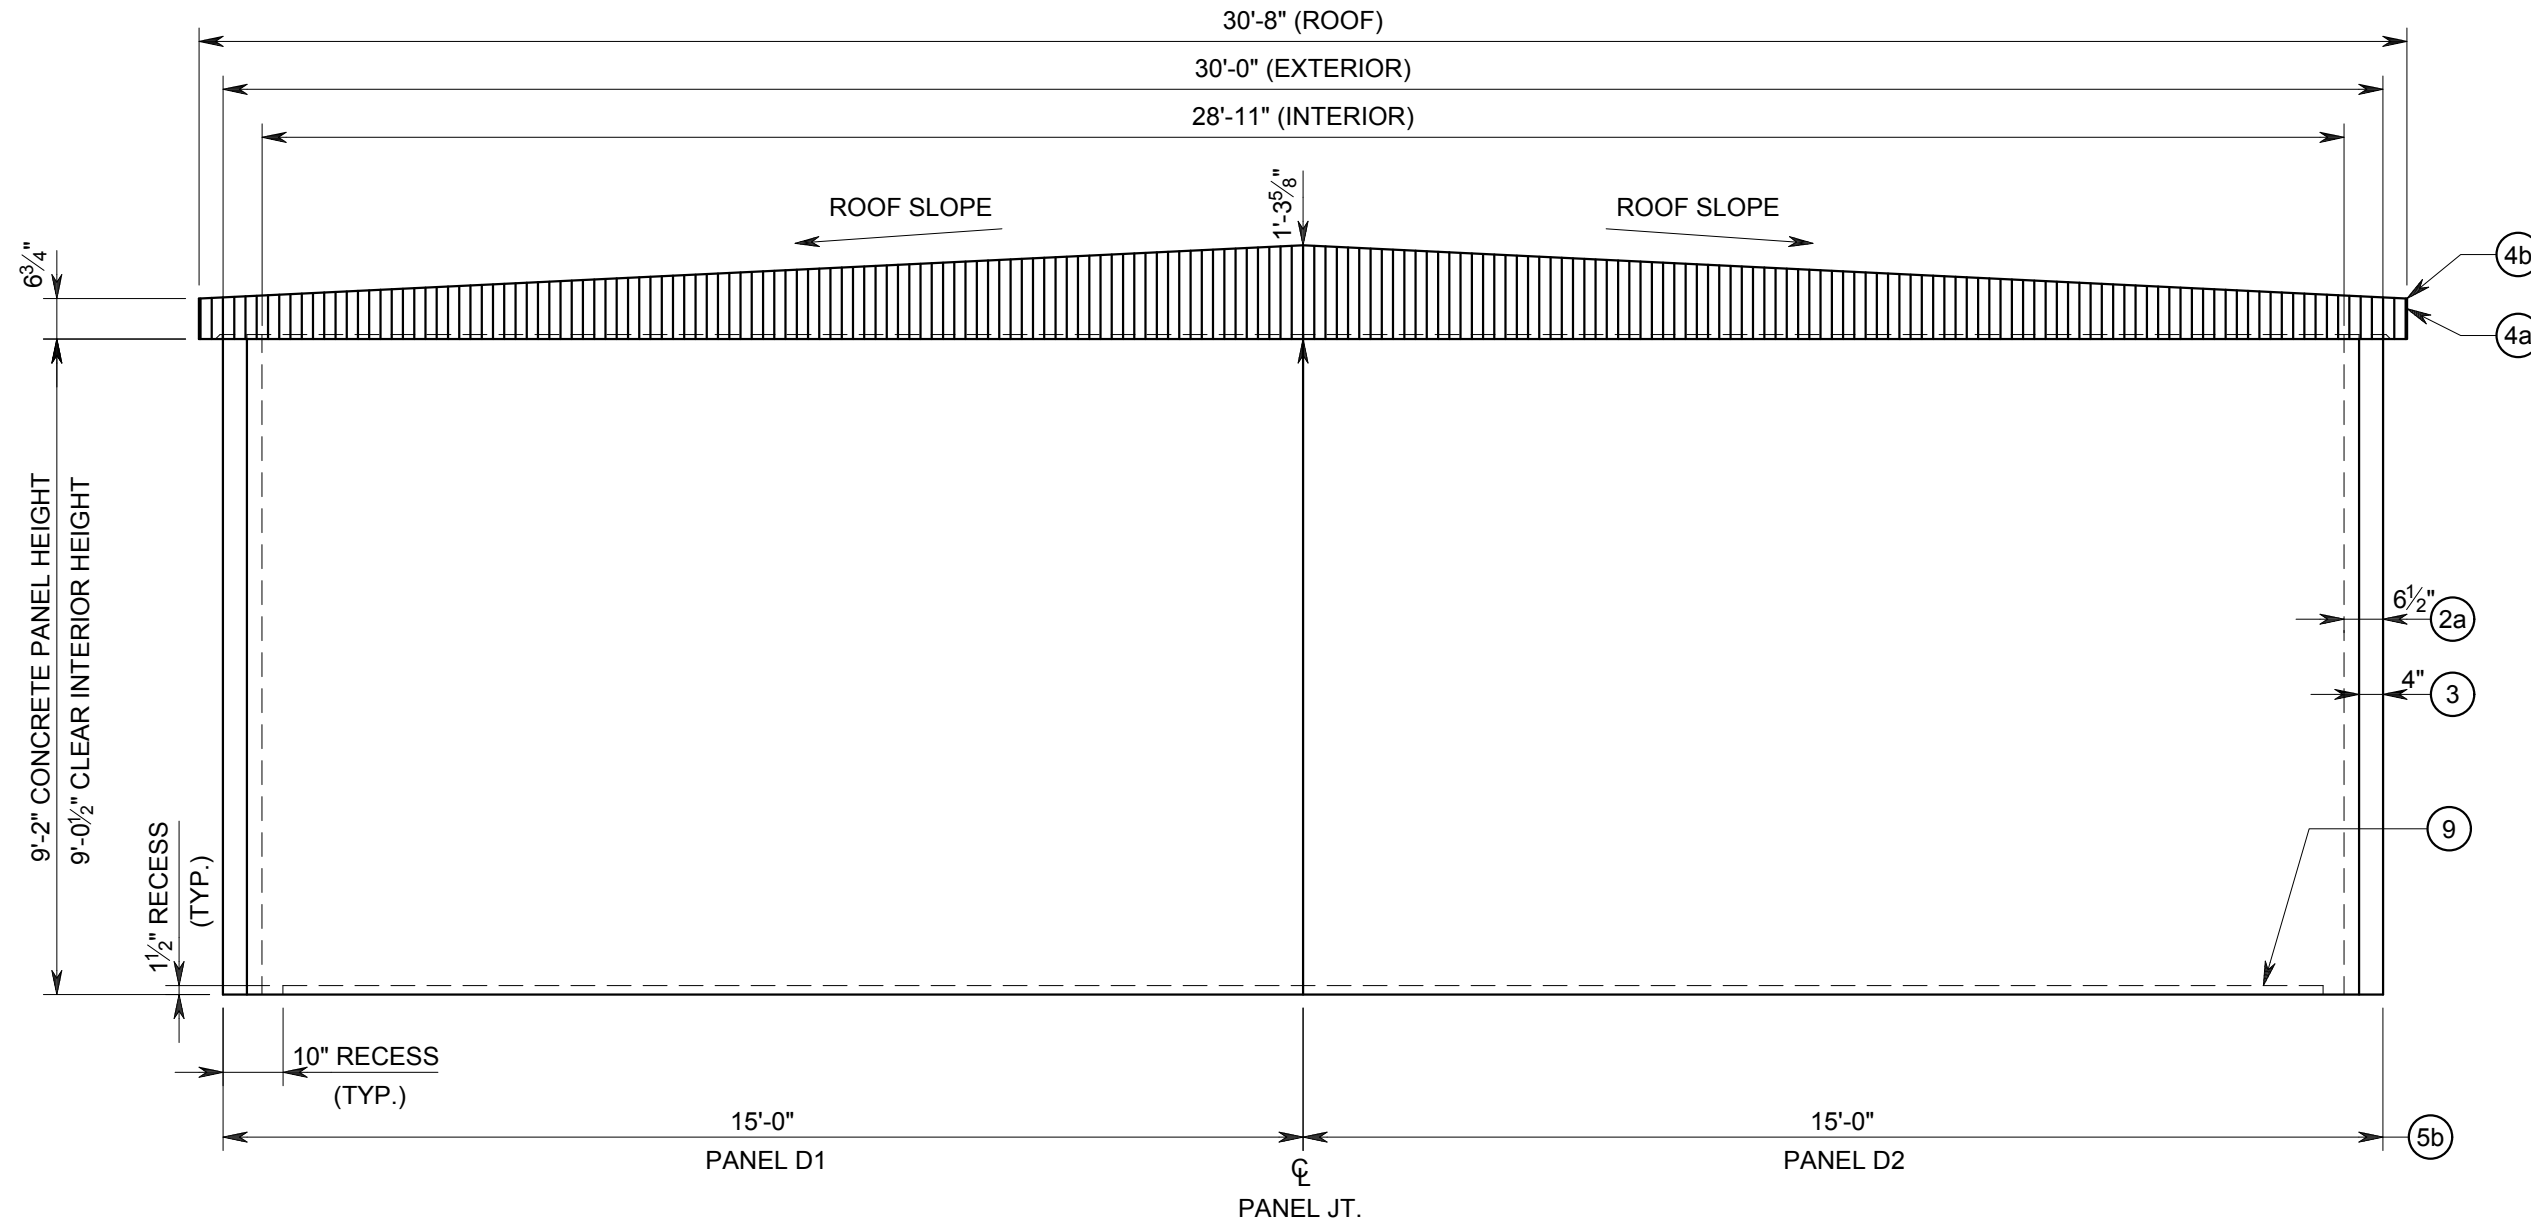

**PRELIMINARY  
NOT FOR CONSTRUCTION**

SOME DIMENSIONS MAY CHANGE UPON  
FINAL REVIEW OF DESIGN.

**#6XXX**  
**30'x40'x9'SP**  
EXTERIOR FINISH  
(T.B.D.)

NO.	DATE	REVISION	APP.

DRAWING IS NOT TO  
SCALE IF BAR DOES  
NOT MEASURE 1"

ELEVATION

PROPRIETARY AND CONFIDENTIAL RIGHTS ARE INCLUDED IN THE INFORMATION DISCLOSED HEREIN. NEITHER THIS DOCUMENT NOR THE INFORMATION DISCLOSED HEREIN SHALL BE REPRODUCED OR TRANSFERRED TO OTHER DOCUMENTS OR BE USED OR DISCLOSED TO OTHERS FOR MANUFACTURING OR FOR ANY PURPOSE EXCEPT AS SPECIFICALLY AUTHORIZED IN WRITING BY LONESTAR PRESTRESS MFG., INC. TEXAS PROFESSIONAL ENGINEERS REG. NO. F-9055.



8892 Highway 159 East  
Houston, TX 77418  
www.lonestarprestress.com  
Tel: (713) 896-0994  
Fax: (713) 896-0762

LONESTAR PRESTRESS MFG., INC.			
SHEET: 5	FILE: 6XXX 30x40x9SP.dwg	DATE: 10/26/18	JOB: 6XXX
SCALE: 3/8"=1'-0"	DRWN: BD	CHKD: TFS	QTY: 1
30'x40'x9' INSULATED PRECAST CONCRETE BUILDING			
PRECAST BUILDING			