



C:\Users\hshah\Documents\24710400_WalnutMediaCenter_E24_MediaCenter.dwg

8/20/2024 3:53:38 PM

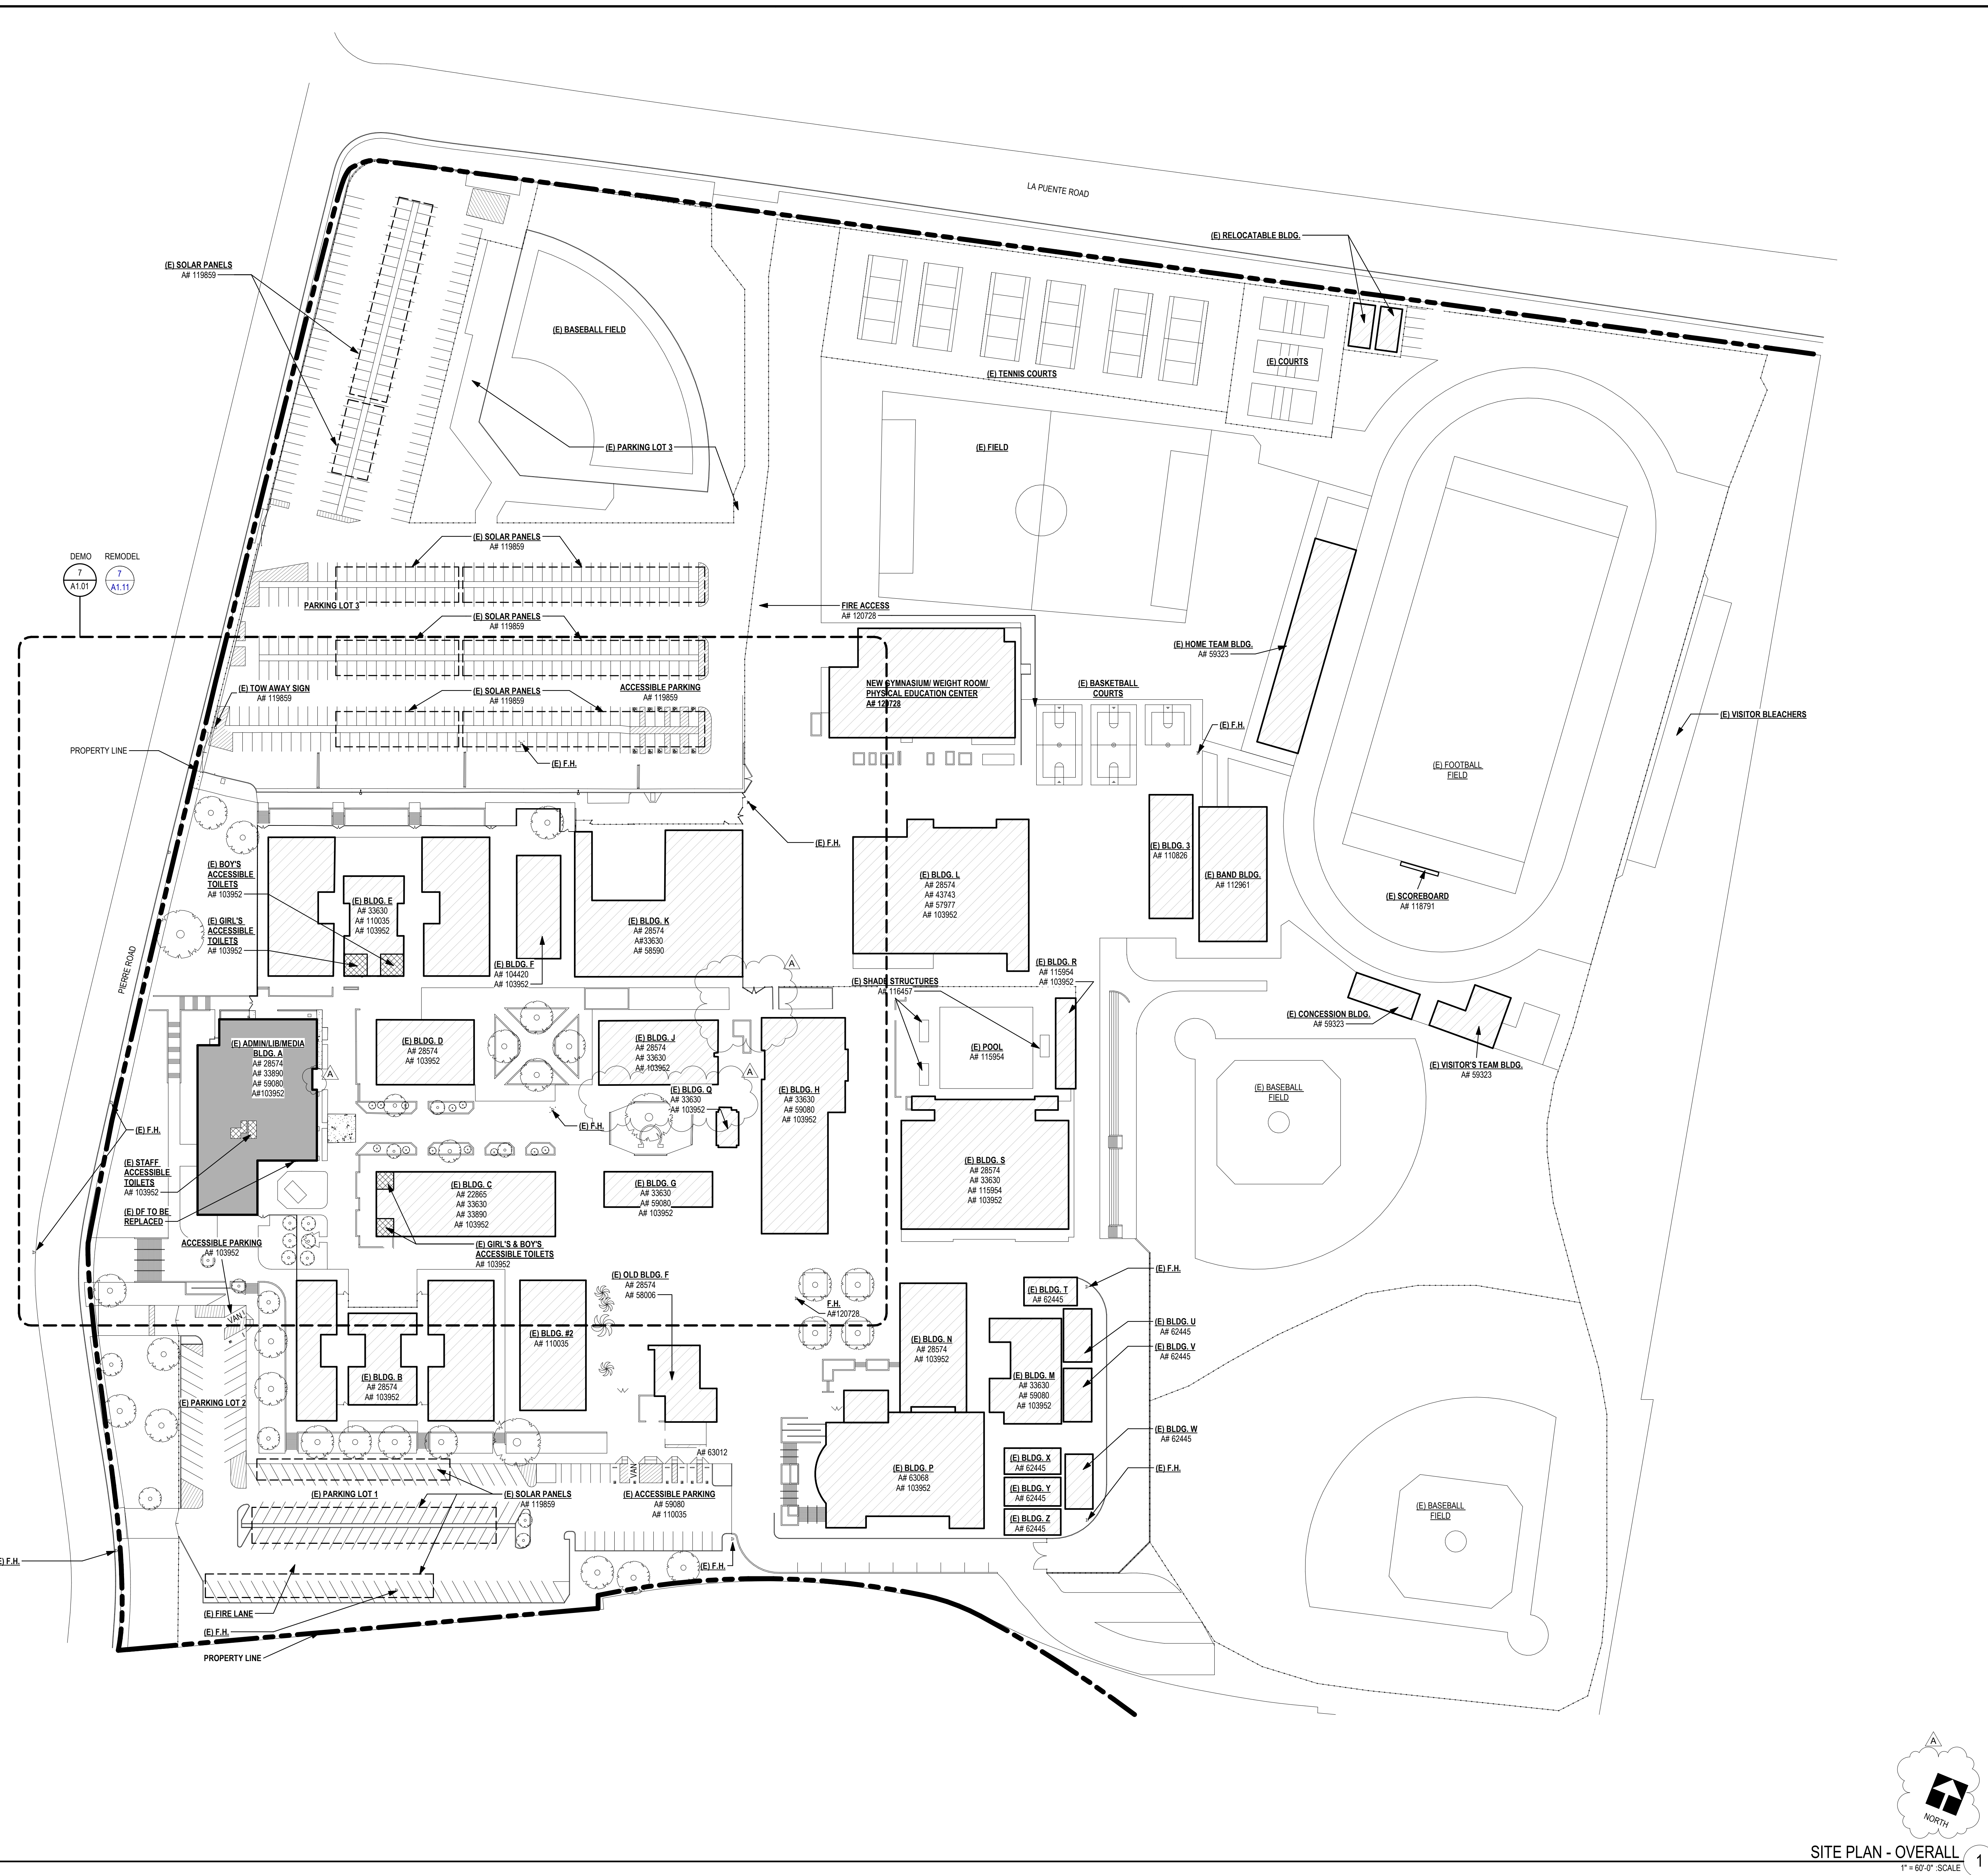

SITE PLAN LEGEND

	PROPERTY LINE
	(E) BUILDINGS (NOT PART OF THIS DSA APPLICATION)
	(E) BOYS / GIRLS / STAFF RESTROOMS
	EXISTING BUILDING AS PART OF THIS DSA APPLICATION (E) ADMIN/LIB/MEDIA BLDG A

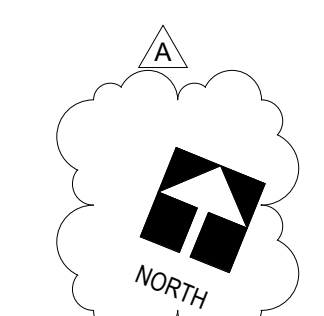

SITE PLAN - OVERALL
1" = 60'-0" SCALE

CONSULTANT:

SITE PLAN - OVERALL/CAMPUS

WALNUT VALLEY UNIFIED SCHOOL DISTRICT
WALNUT HIGH SCHOOL - RENOVATIONS AT LIBRARY MEDIA CENTER

400 Pierre Rd, Walnut, CA 91789



PROJECT NUMBER: 247104-00
PROJECT STATUS: DSA SUBMITTAL
SHEET ISSUED: 08/20/2024
DATE: 08/20/2024
DESCRIPTION: ADDENDUM A

A0.10

PI-Building Name