



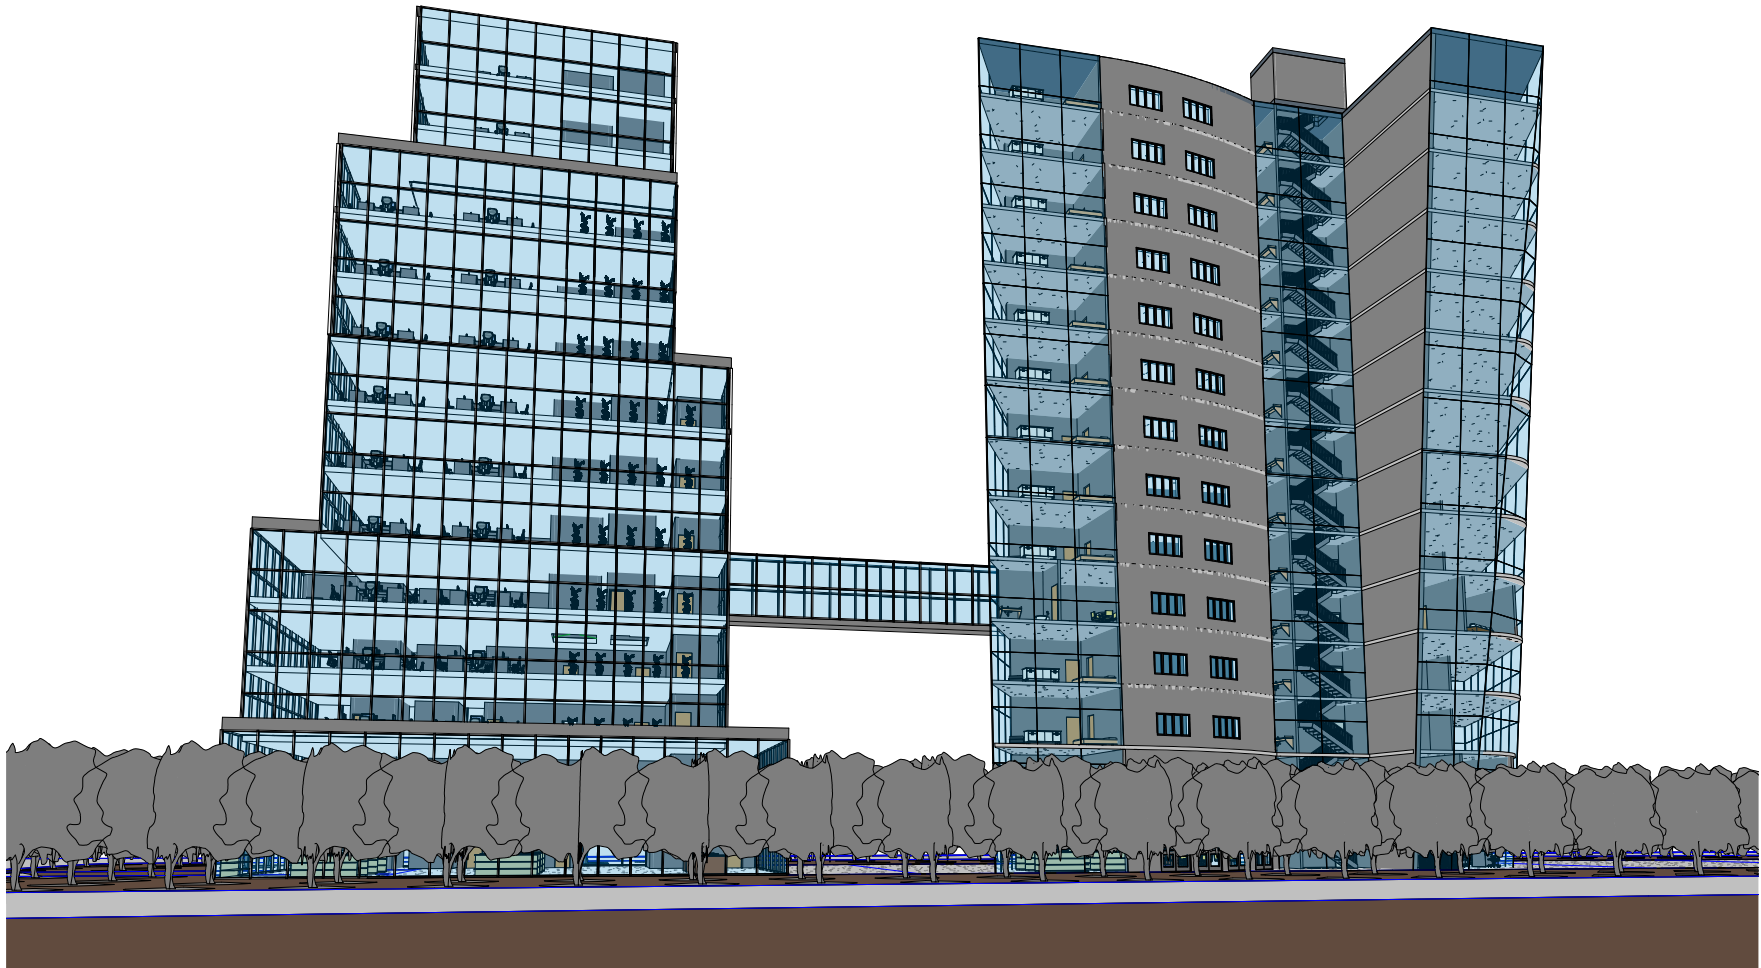

1 Exterior View

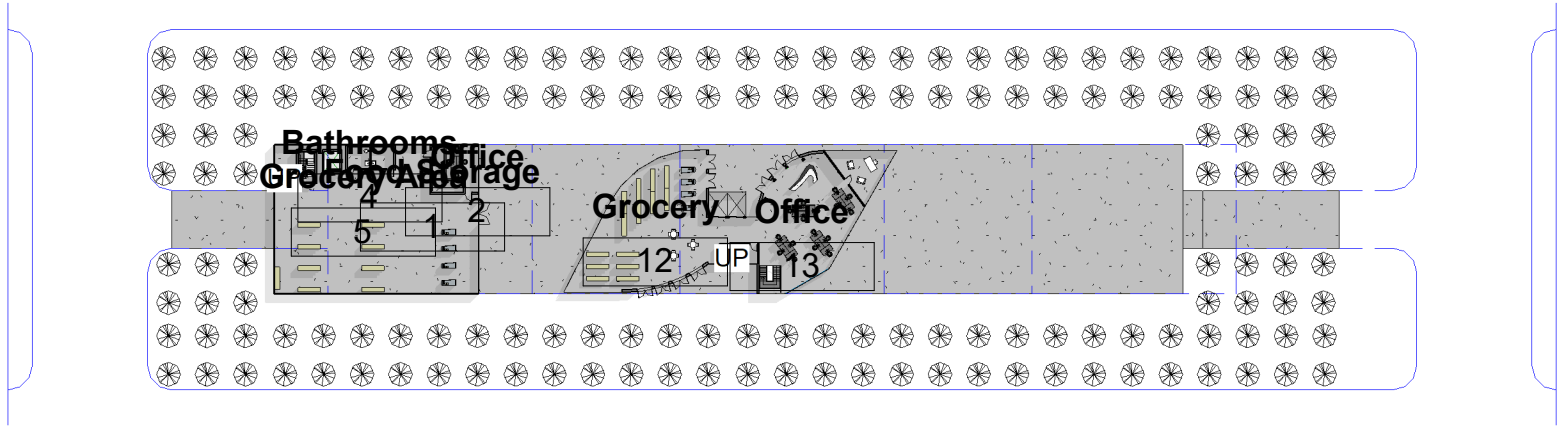

2 Site
1" = 80'-0"



www.autodesk.com/revit

Nathan Bennett

Excercise 4


No.	Description	Date

Site Exterior

Project number	Project Number
Date	Issue Date
Drawn by	Author
Checked by	Checker

A112

Scale 1" = 80'-0"

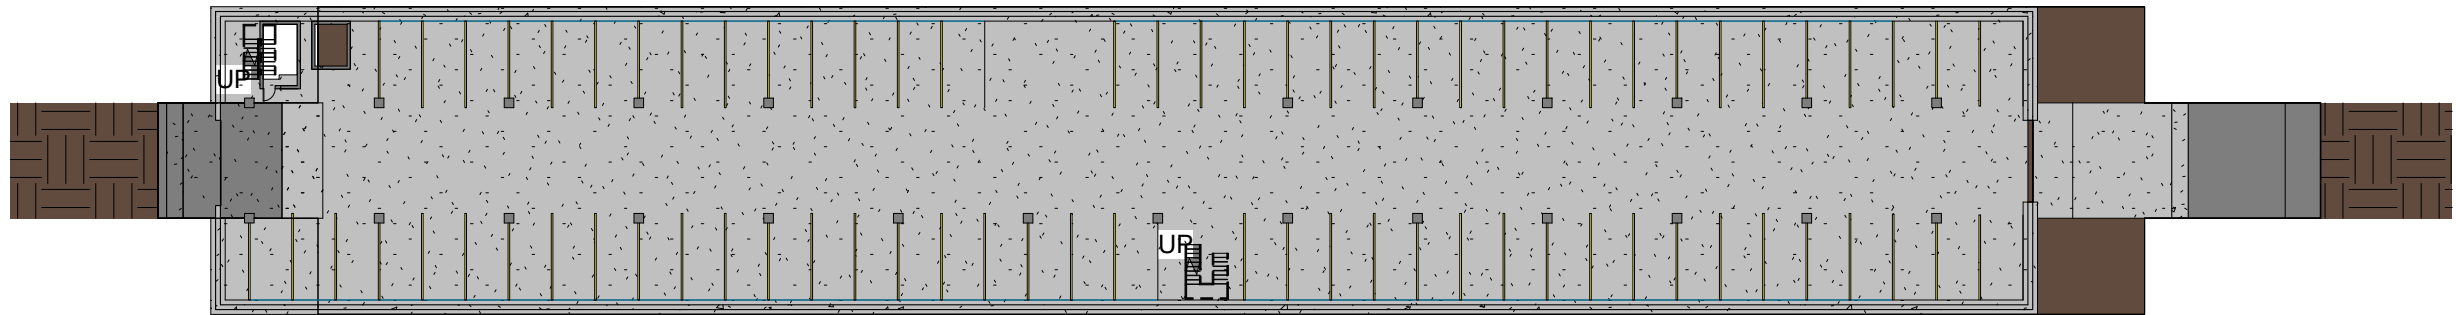

① Parking Garage
1" = 40'-0"



www.autodesk.com/revit


Nathan Bennett
Excercise 4

No.	Description	Date

Garage Level Floor Plan

Project number	Project Number
Date	Issue Date
Drawn by	Author
Checked by	Checker

A101
Scale 1" = 40'-0"

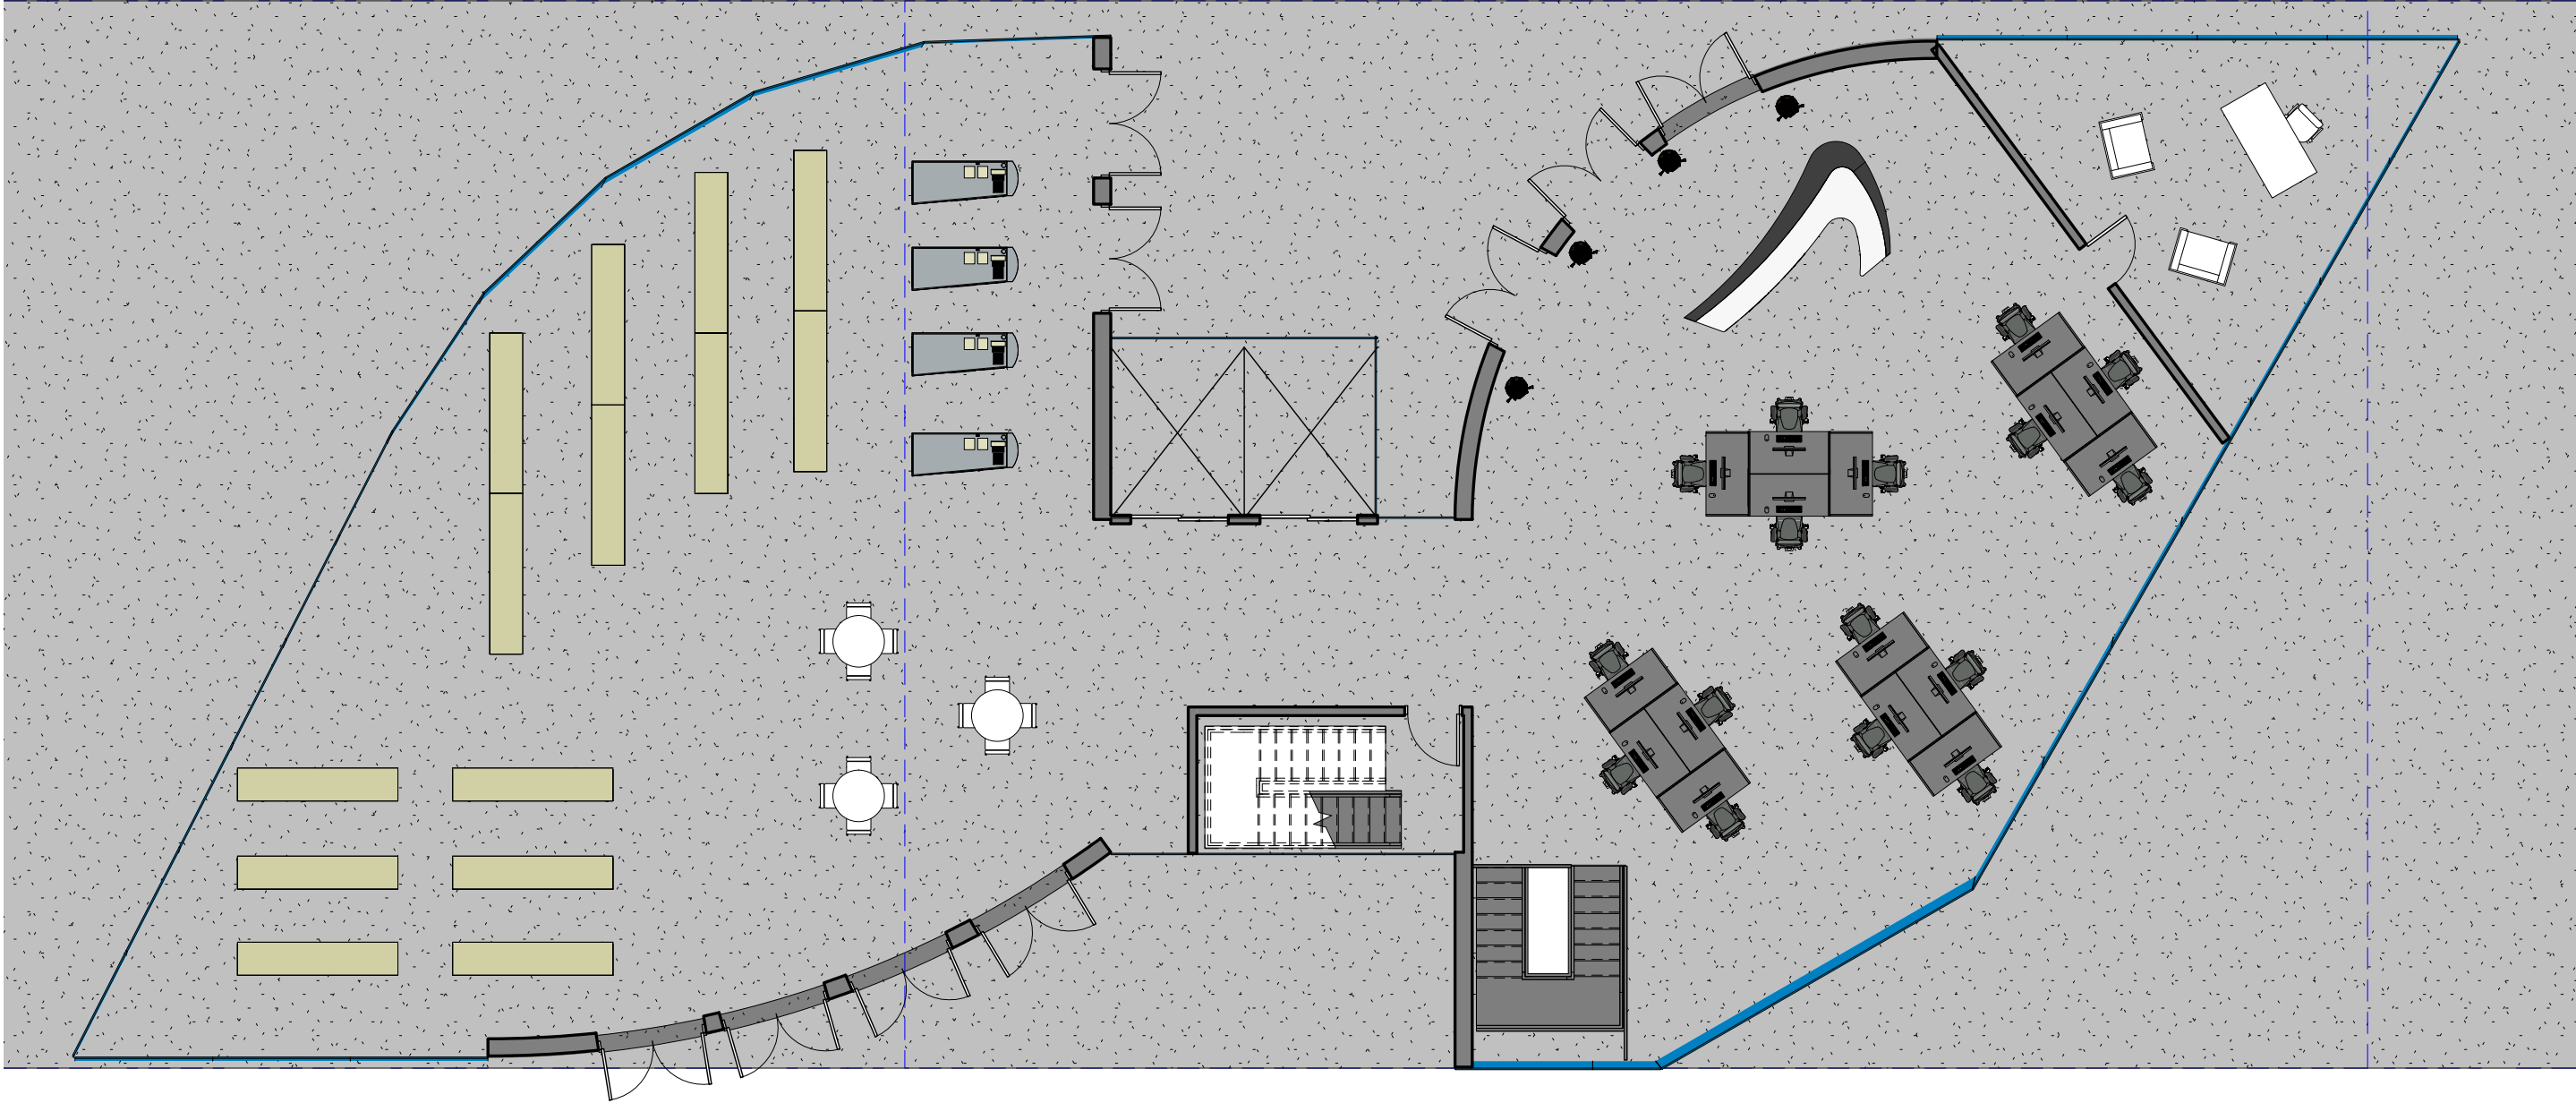

① Level 1.
1" = 10'-0"



www.autodesk.com/revit

Nathan Bennett

Excercise 4


No.	Description	Date

Level 1 Floor Plan

Project number	Project Number
Date	Issue Date
Drawn by	Author
Checked by	Checker

A102

Scale 1" = 10'-0"

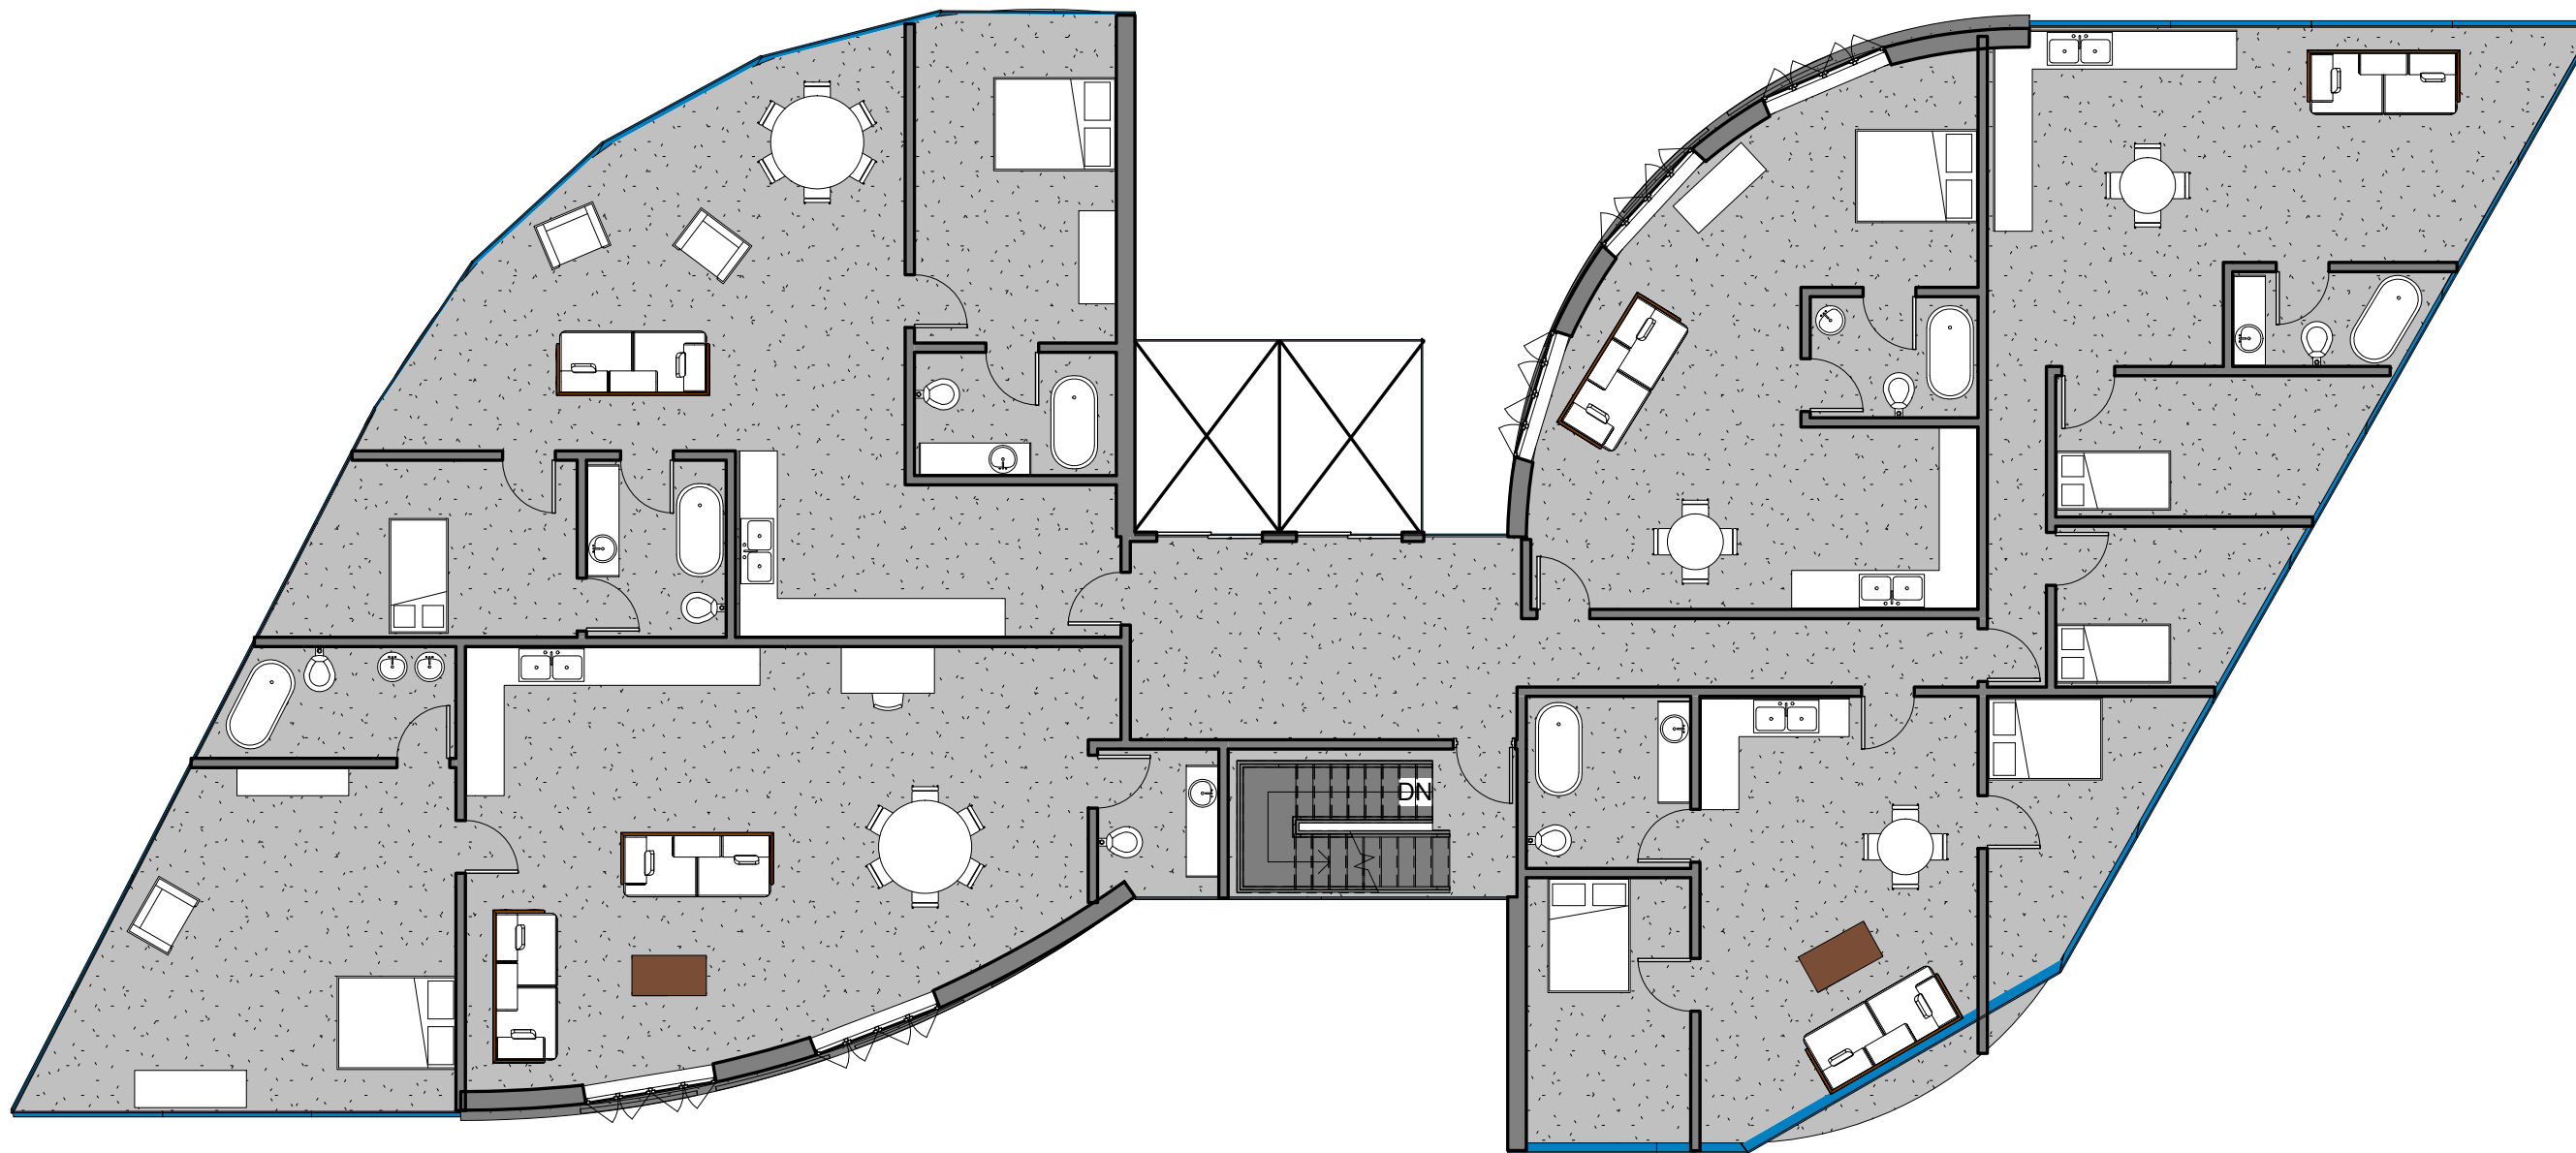

① Level 2
1" = 10'-0"



www.autodesk.com/revit

Nathan Bennett
Excercise 4

No.	Description	Date

Level 2 Floor Plan

Project number	Project Number
Date	Issue Date
Drawn by	Author
Checked by	Checker

A110

Scale 1" = 10'-0"



① Level 5
1" = 10'-0"



www.autodesk.com/revit

Nathan Bennett
Exercise 4


No.	Description	Date

Level 5 Floor Plan


Project number	Project Number
Date	Issue Date
Drawn by	Author
Checked by	Checker

A103

Scale 1" = 10'-0"

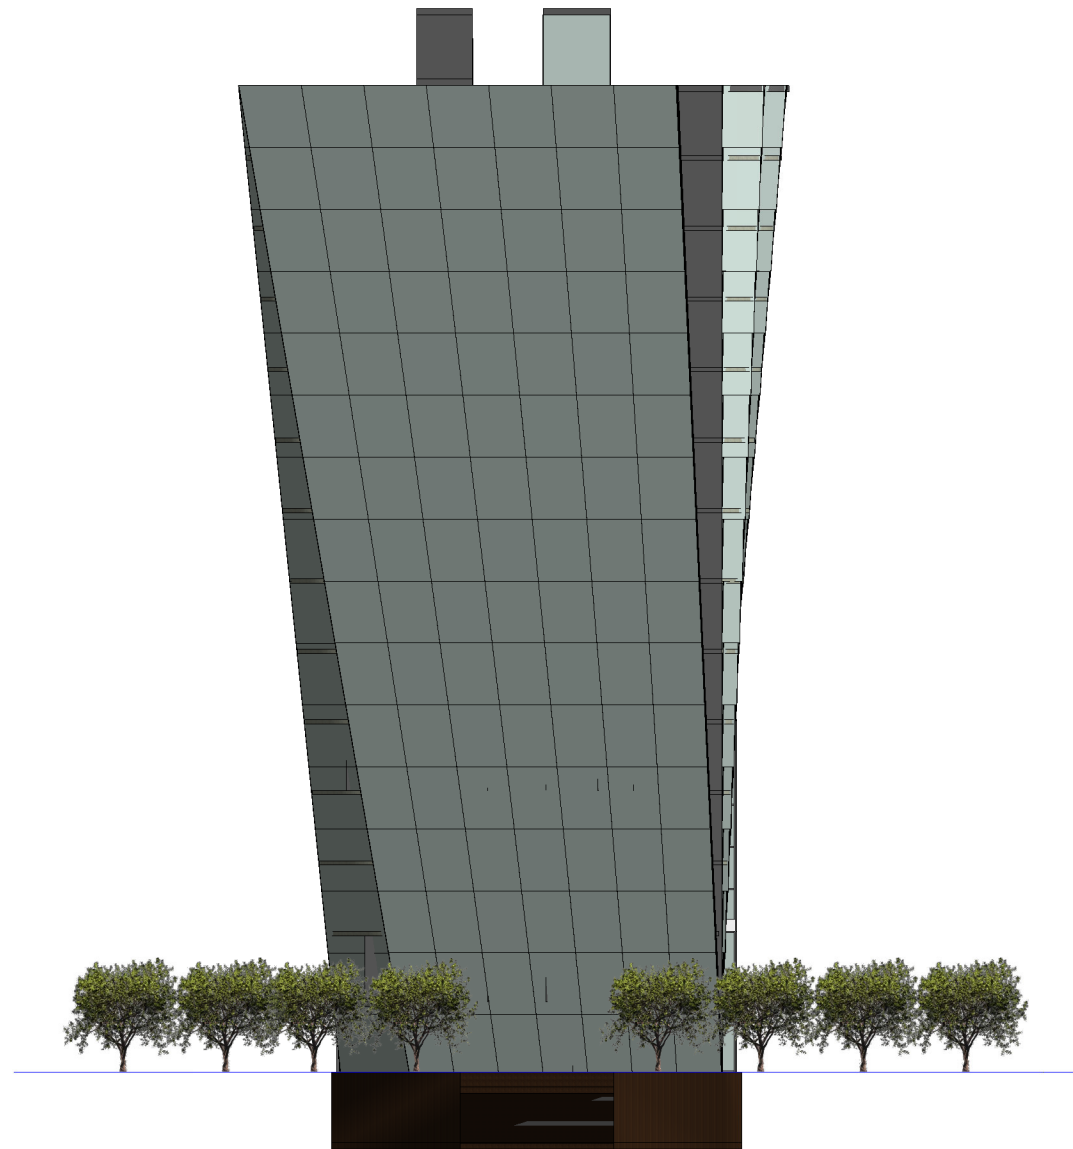

② East
1" = 30'-0"

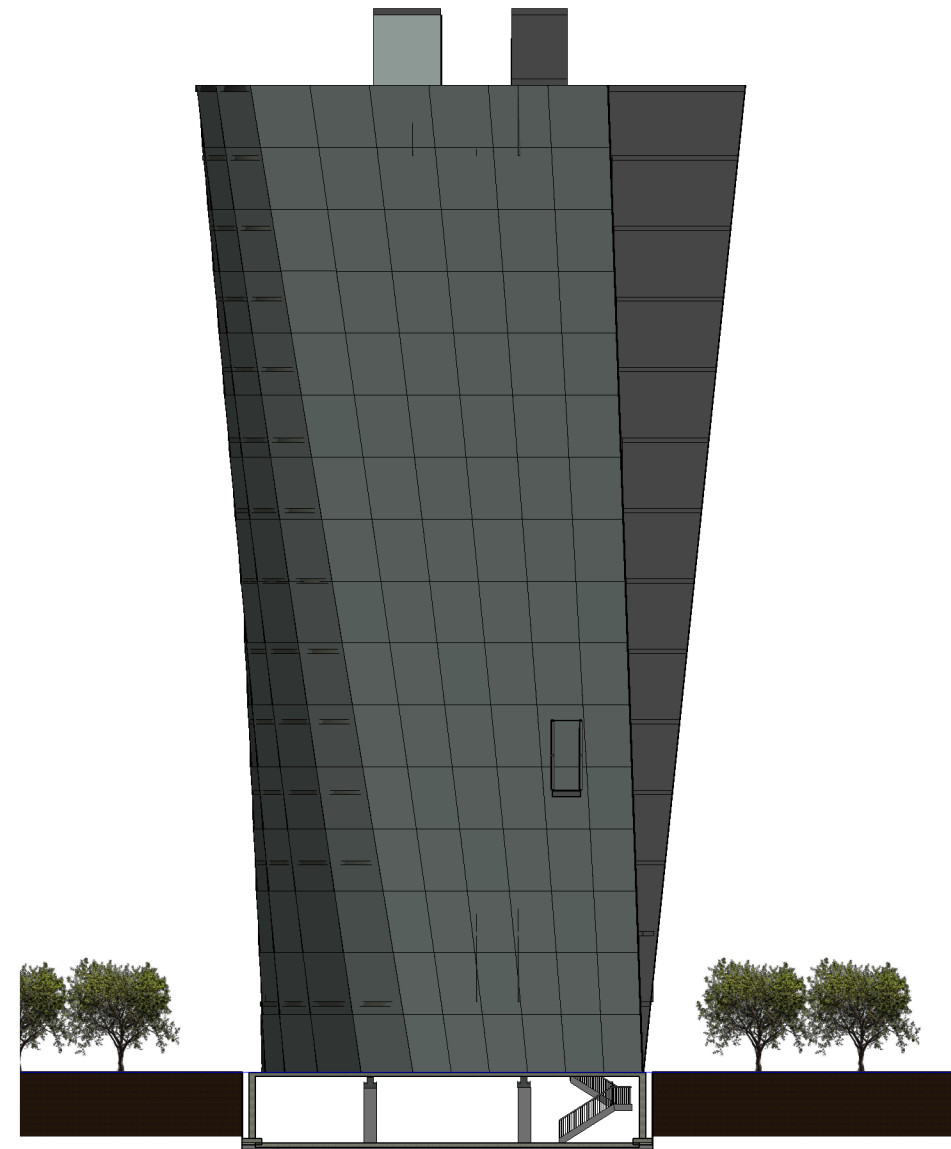

① Section 3
1" = 30'-0"



AUTODESK

www.autodesk.com/revit

Nathan Bennett
Excercise 4

No.	Description	Date

Elevations East West


Project number	Project Number
Date	Issue Date
Drawn by	Author
Checked by	Checker

A111

Scale 1" = 30'-0"



② South
3/64" = 1'-0"

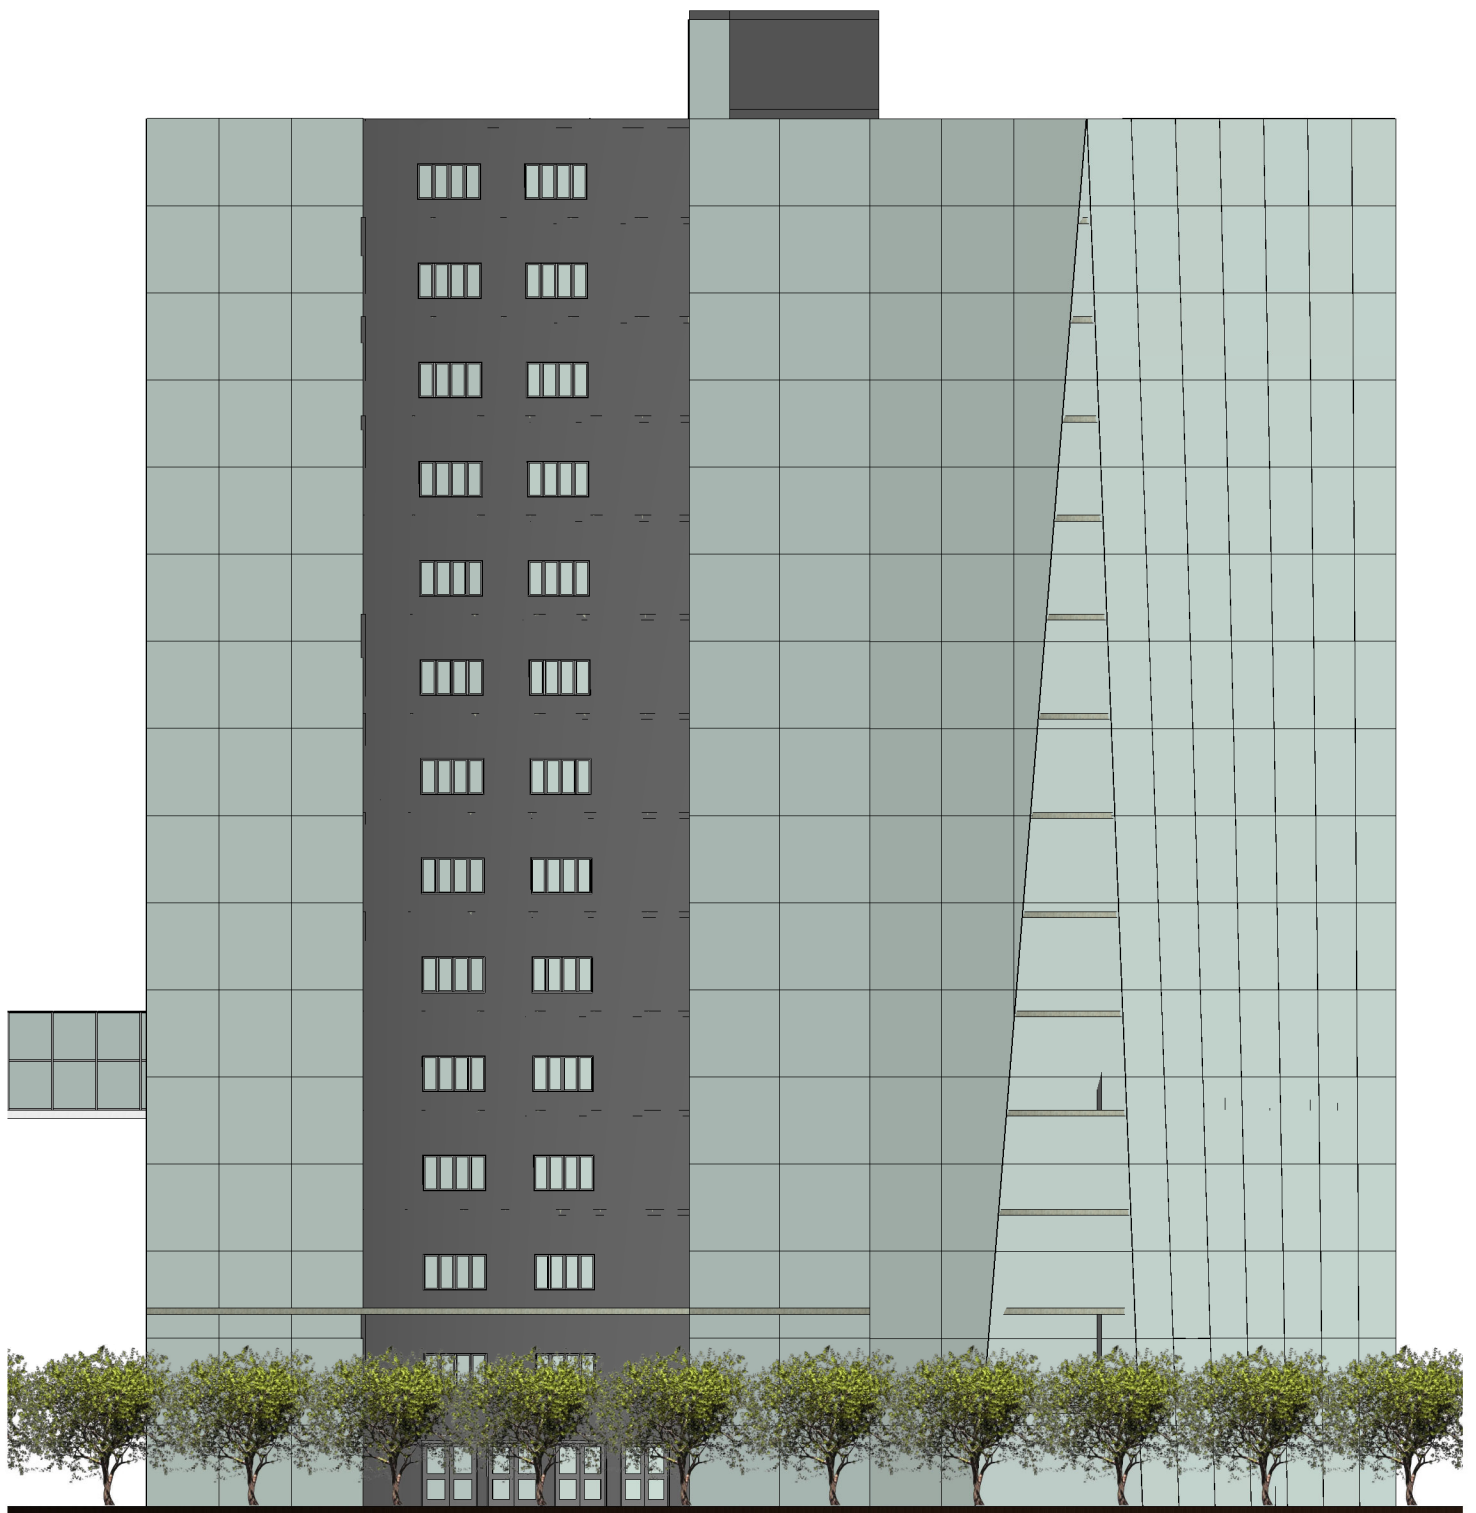

① North
3/64" = 1'-0"



www.autodesk.com/revit

Nathan Bennett
Excercise 4

No.	Description	Date

Elevations


Project number	Project Number
Date	Issue Date
Drawn by	Author
Checked by	Checker

A105

Scale 3/64" = 1'-0"



① Section 1
1" = 30'-0"

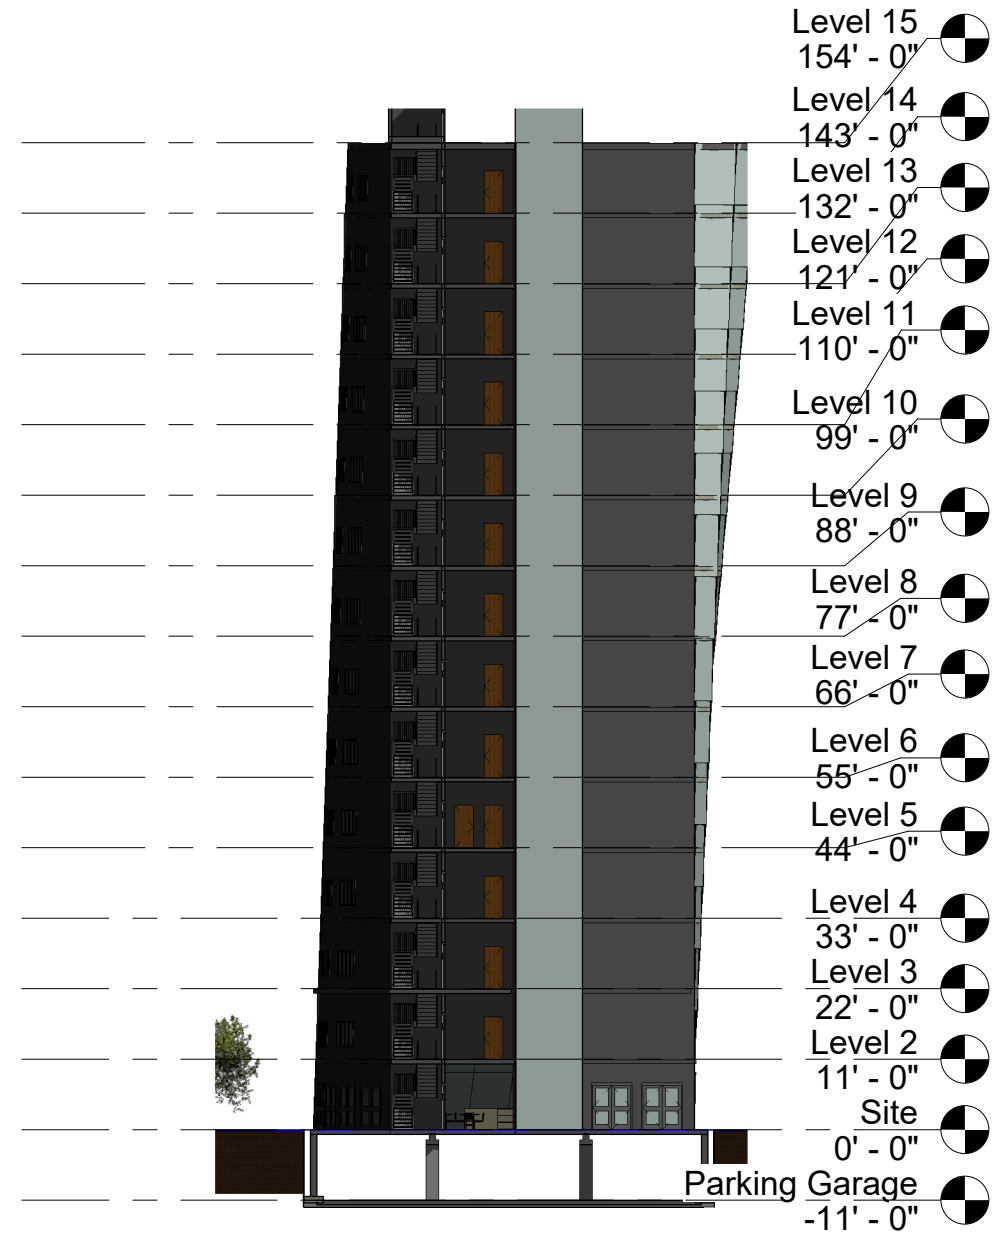

② Section 2
1" = 30'-0"




www.autodesk.com/revit

Nathan Bennett Excercise 4



No.	Description	Date

Sections

Project number	Project Number	A104
Date	Issue Date	
Drawn by	Author	
Checked by	Checker	
		Scale 1" = 30'-0"

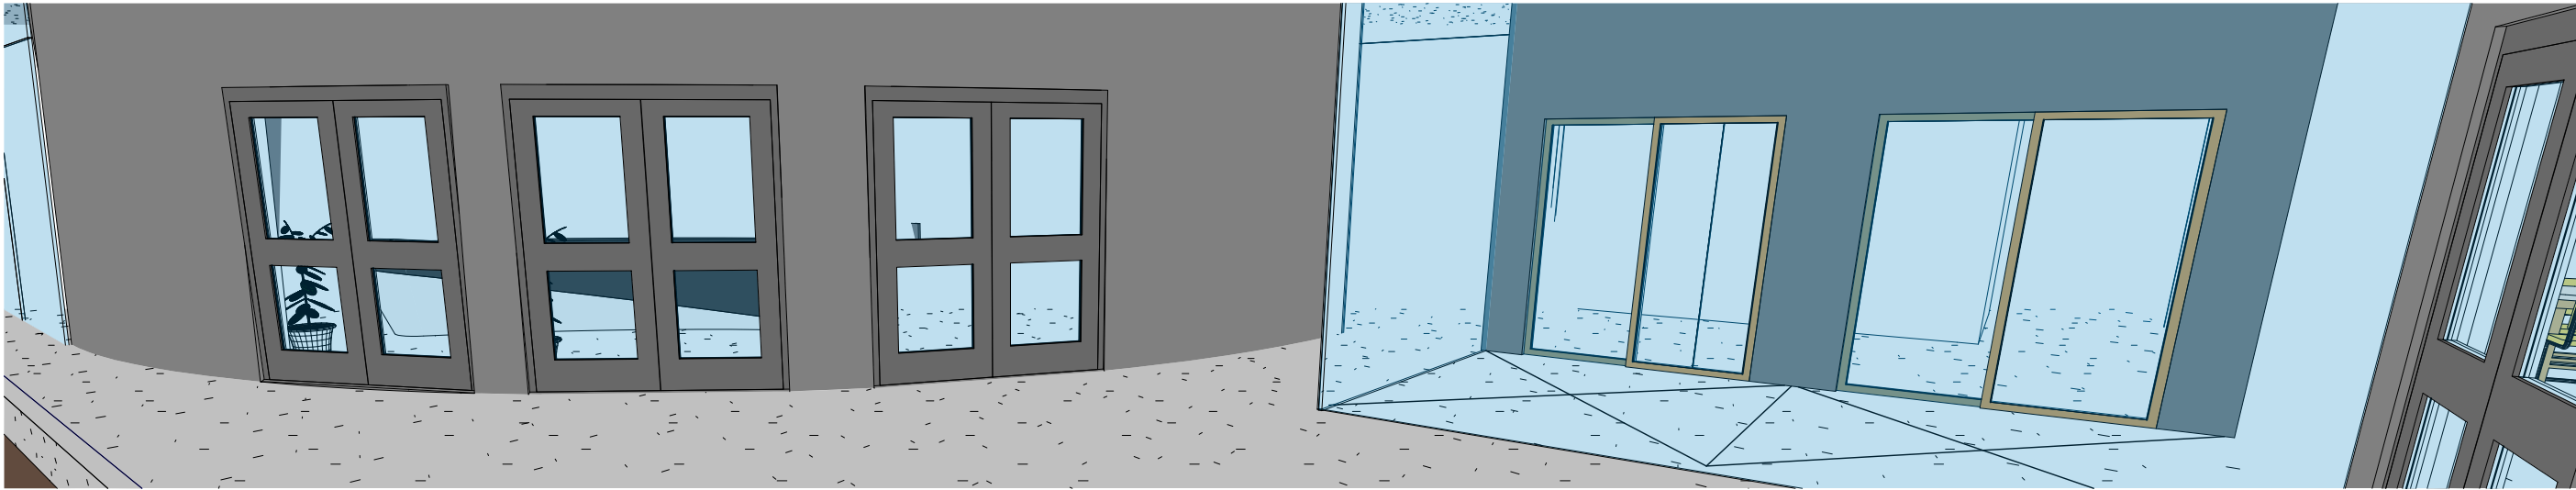

① Level 1 Exterior

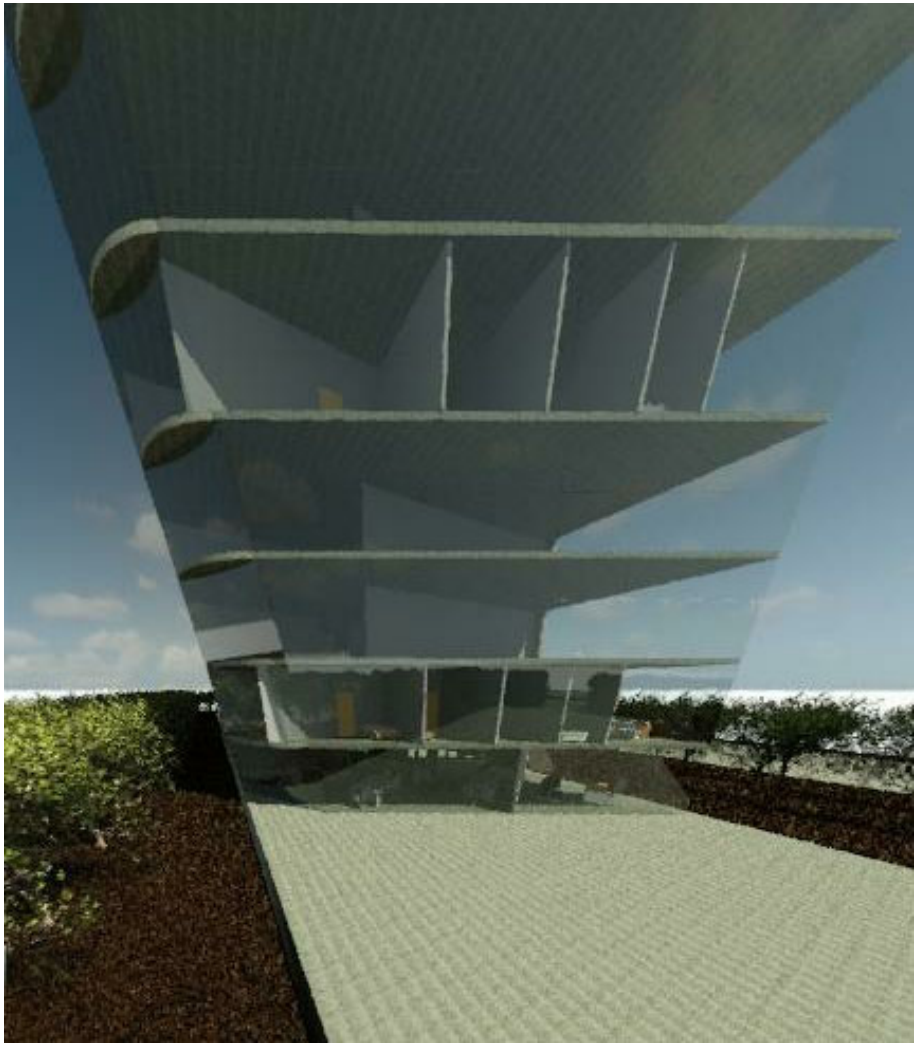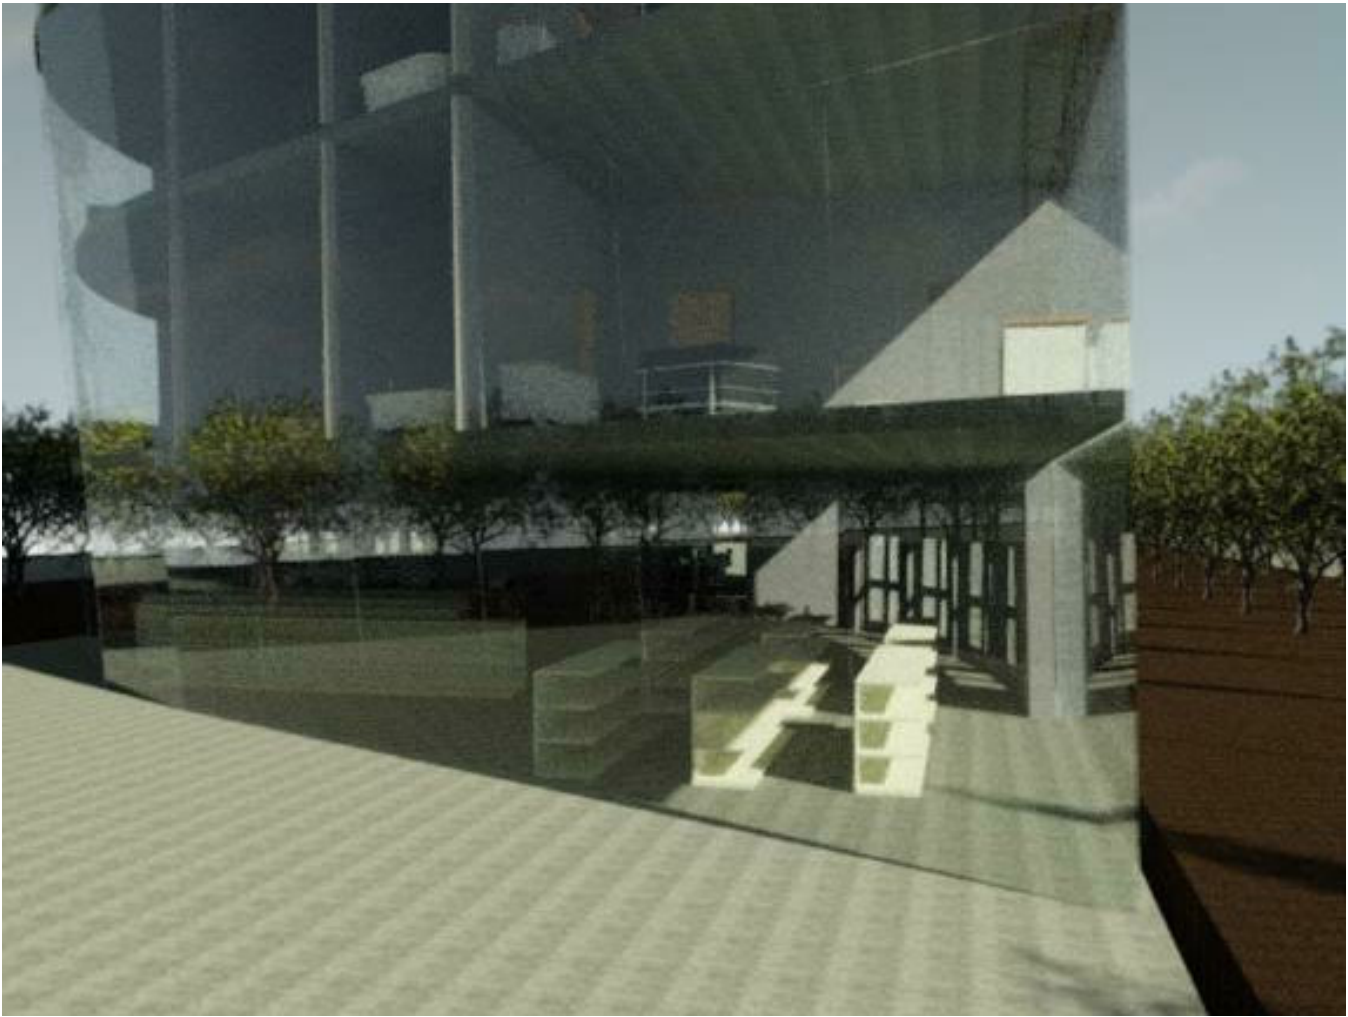

www.autodesk.com/revit

Nathan Bennett

Excercise 4

No.	Description	Date

Level 1 Exterior

Project number	Project Number	A108
Date	Issue Date	
Drawn by	Author	
Checked by	Checker	
		Scale



www.autodesk.com/revit


Nathan Bennett

Excercise 4

No.	Description	Date

3 D View 2

Project number	Project Number	A109
Date	Issue Date	
Drawn by	Author	
Checked by	Checker	Scale

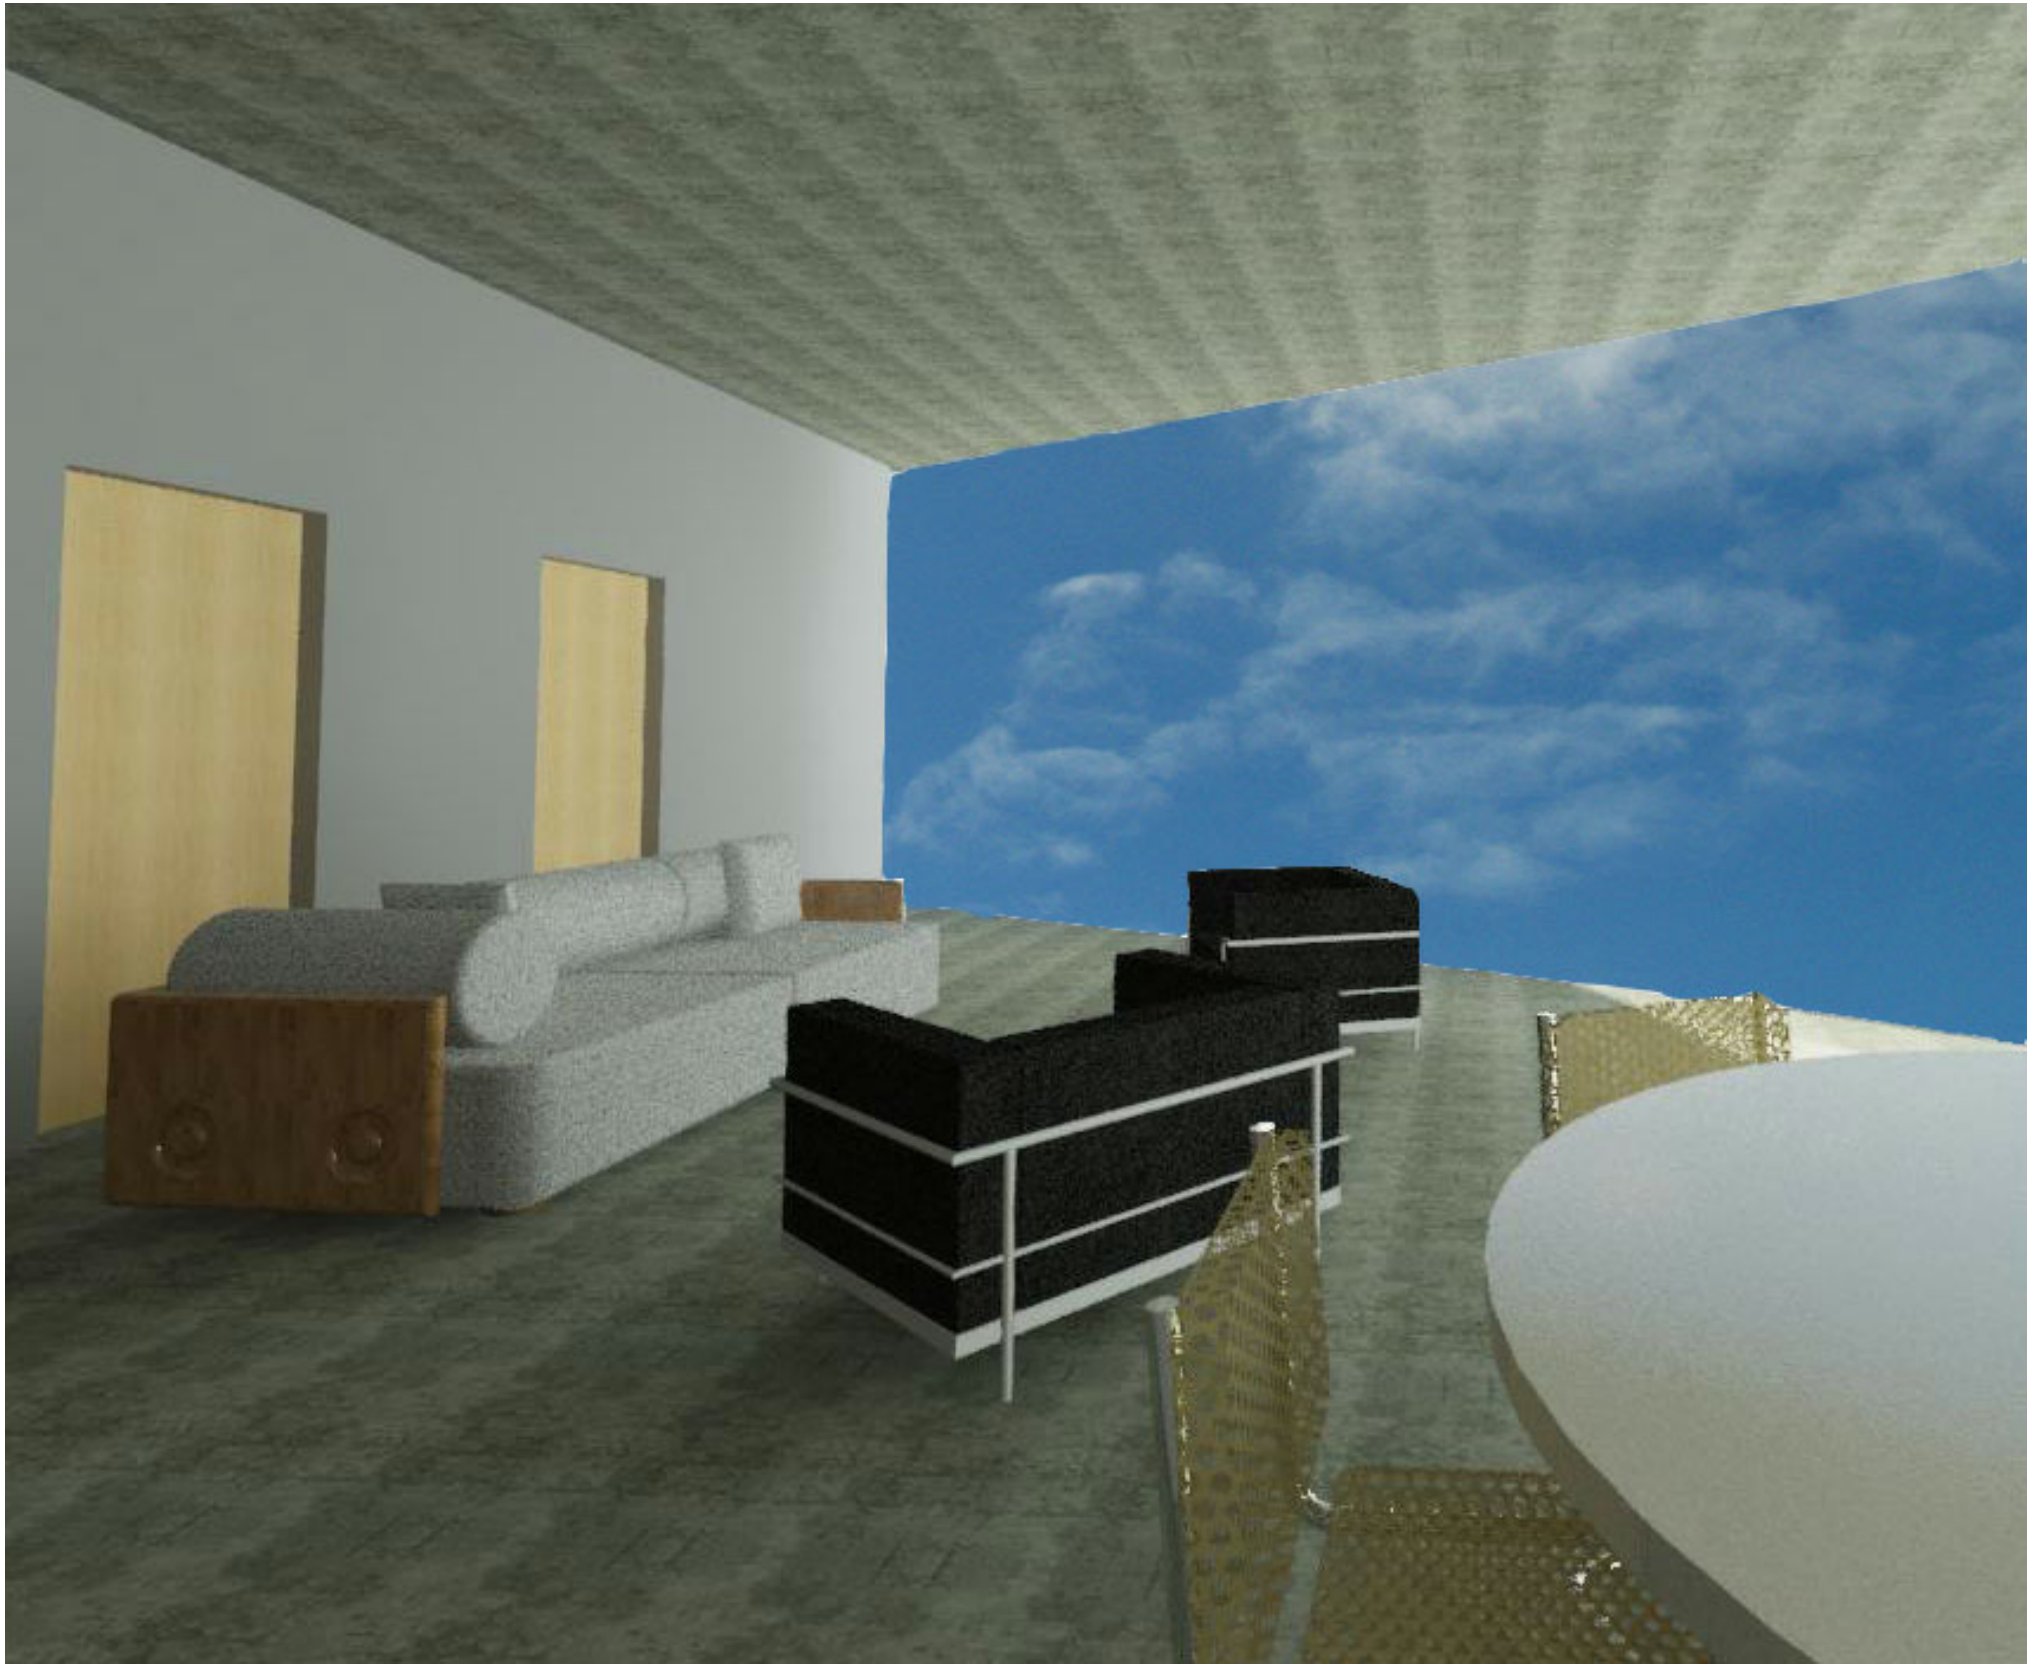

www.autodesk.com/revit

Nathan Bennett
Excercise 4

No.	Description	Date

3d View 1

Project number	Project Number	A107
Date	Issue Date	
Drawn by	Author	
Checked by	Checker	Scale



www.autodesk.com/revit

Nathan Bennett

Excercise 4

No.	Description	Date

Exterior 3 D views

Project number	Project Number	A106
Date	Issue Date	
Drawn by	Author	
Checked by	Checker	Scale