

① Level 1
1/8" = 1'-0"



www.autodesk.com/revit

NATHAN BENNETT SCHOOL HOUSE


No.	Description	Date

LEVEL 1 FLOOR PLAN


Project number	Project Number
Date	Issue Date
Drawn by	Author
Checked by	Checker

A101

Scale 1/8" = 1'-0"

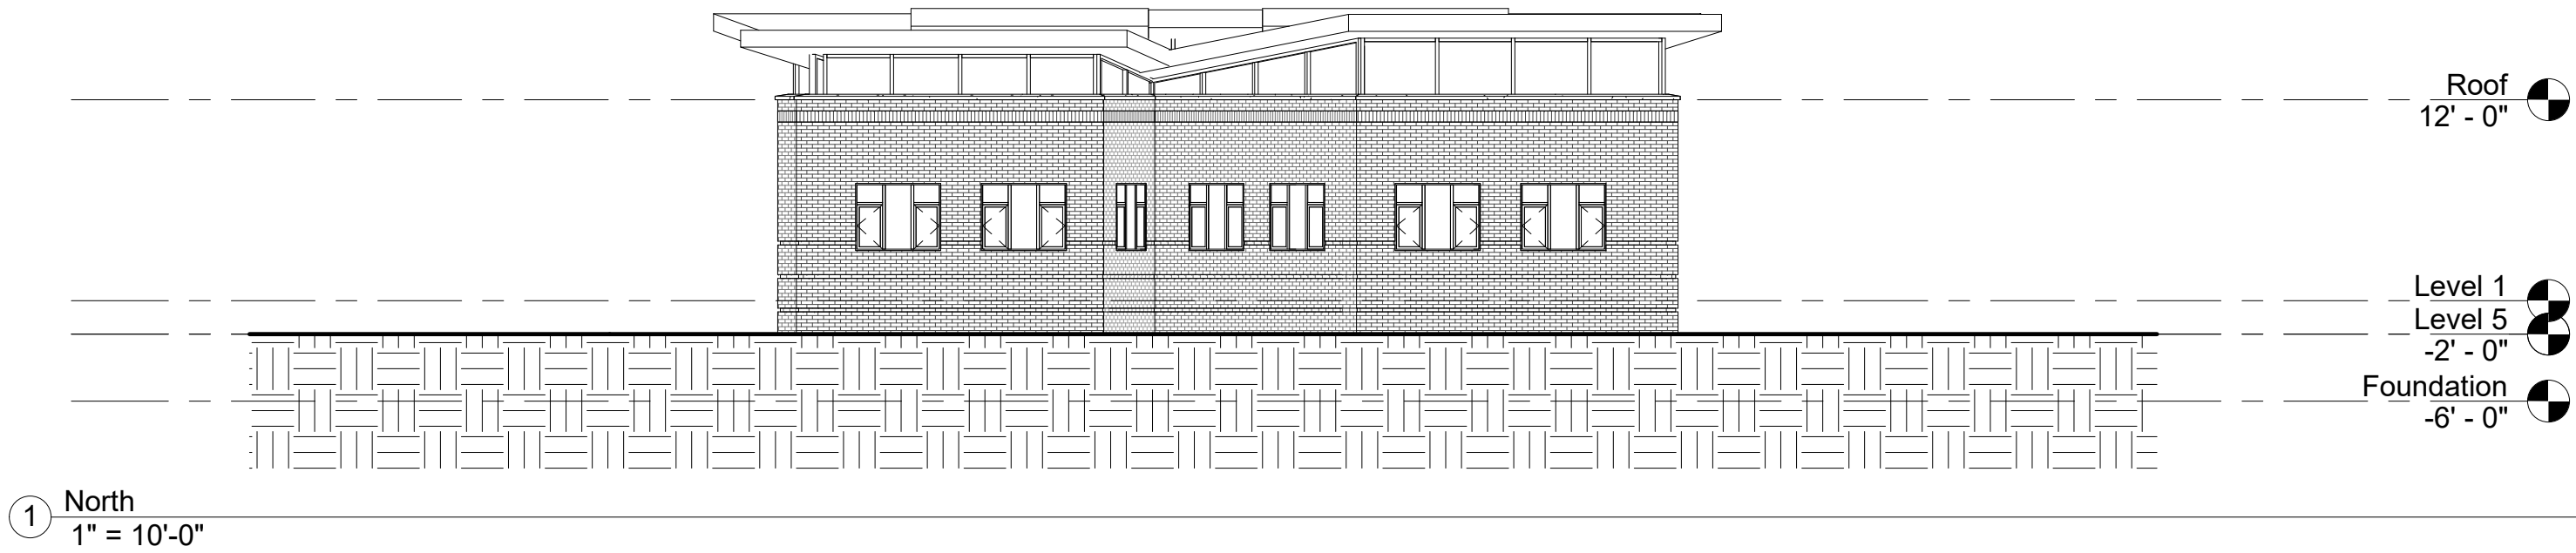

① North
1" = 10'-0"

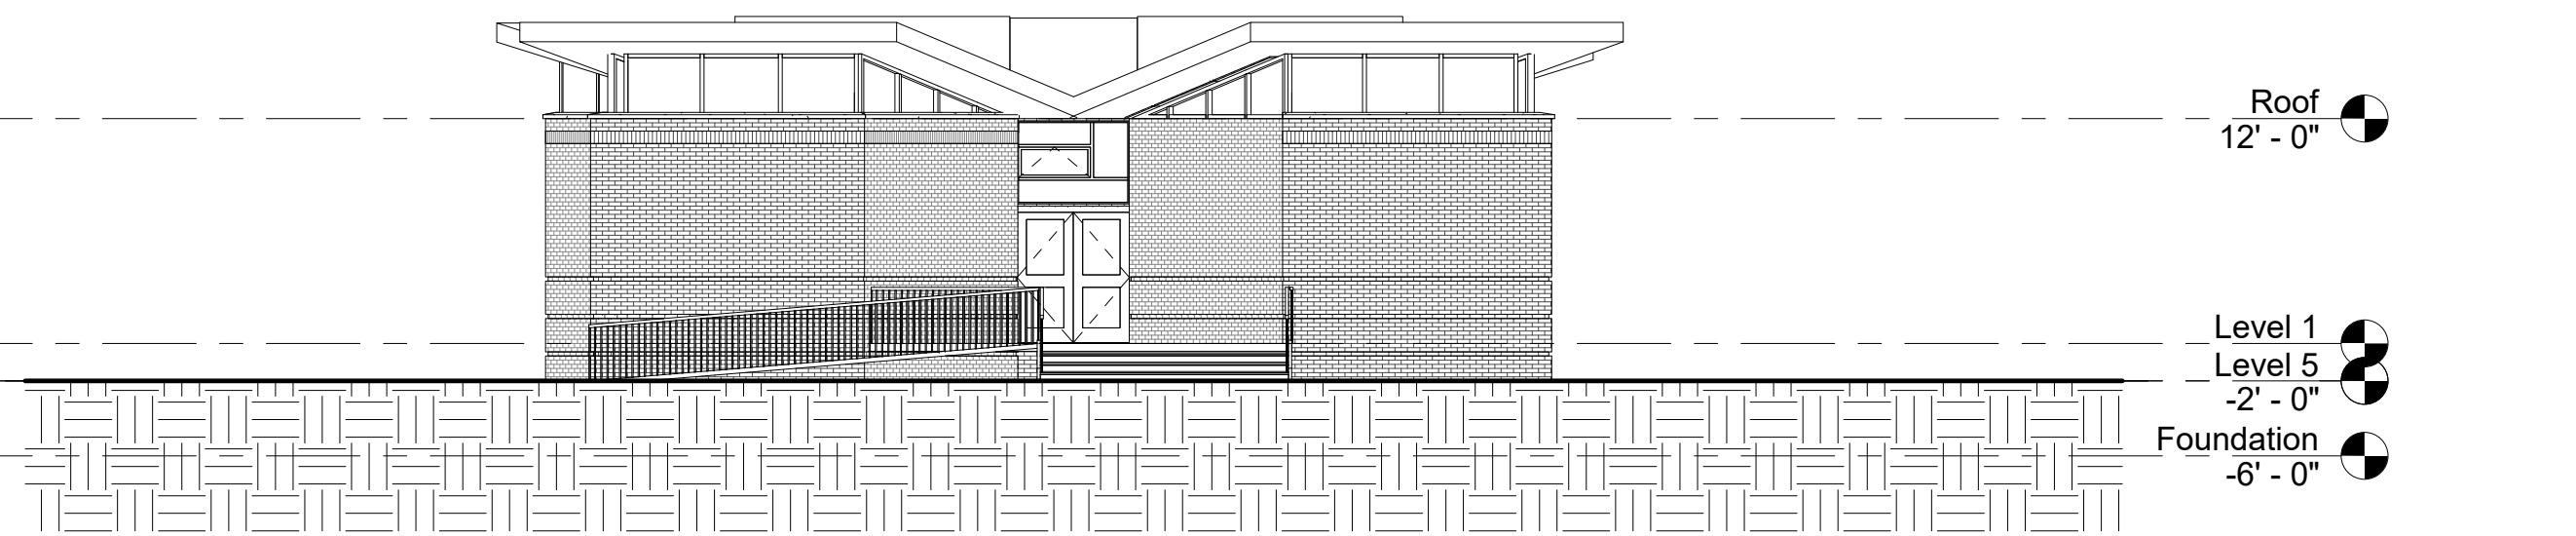

② South
1" = 10'-0"


**AUTODESK**
www.autodesk.com/revit

NATHAN BENNETT
SCHOOL HOUSE

No.	Description	Date

NORTH SOUTH ELEVATIONS

Project number	Project Number	A102
Date	Issue Date	
Drawn by	Author	
Checked by	Checker	
Scale 1" = 10'-0"		

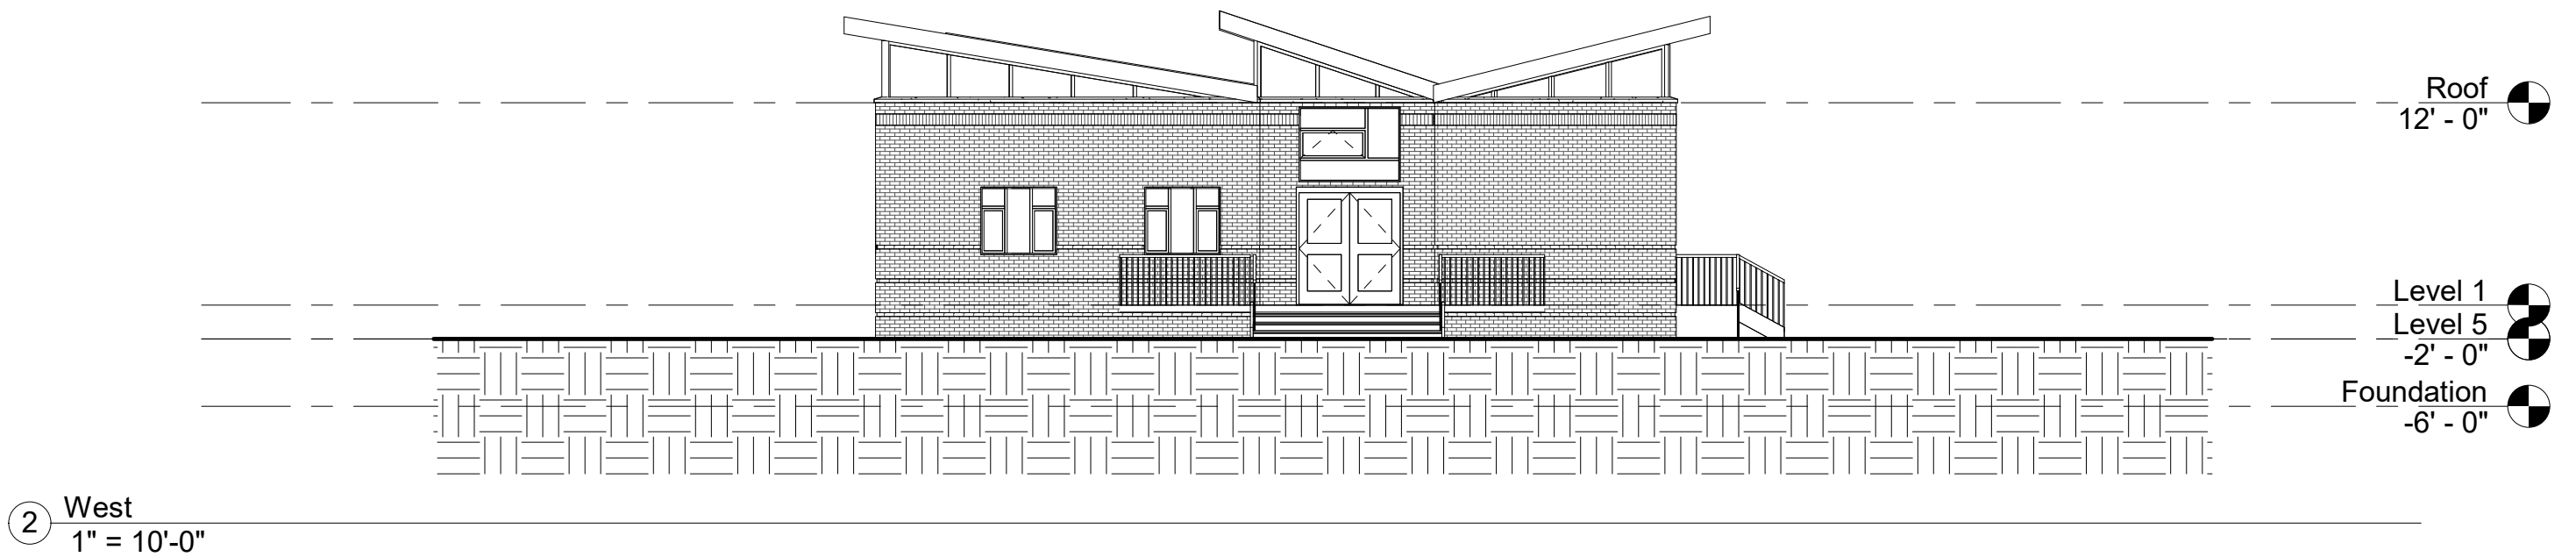


www.autodesk.com/revit

NATHAN BENNETT SCHOOL HOUSE

No.	Description	Date


EAST WEST ELEVATIONS		
Project number	Project Number	A103
Date	Issue Date	
Drawn by	Author	
Checked by	Checker	
		Scale 1" = 10'-0"

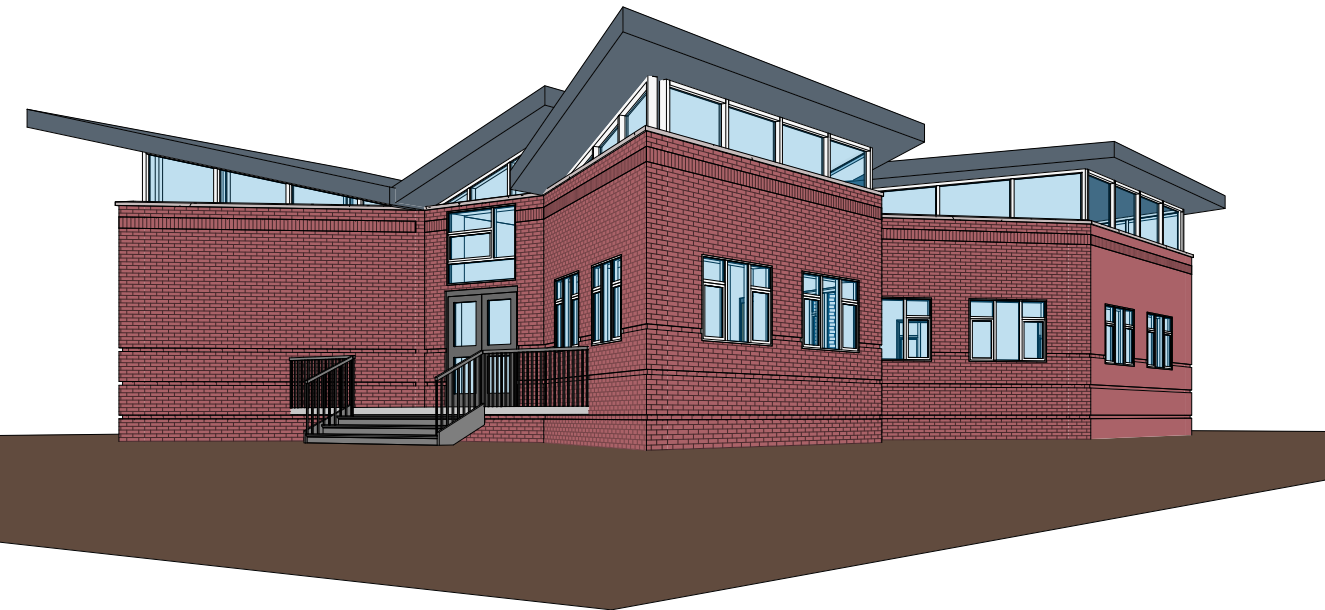

1 CAMERA 1



2 CAMERA 2

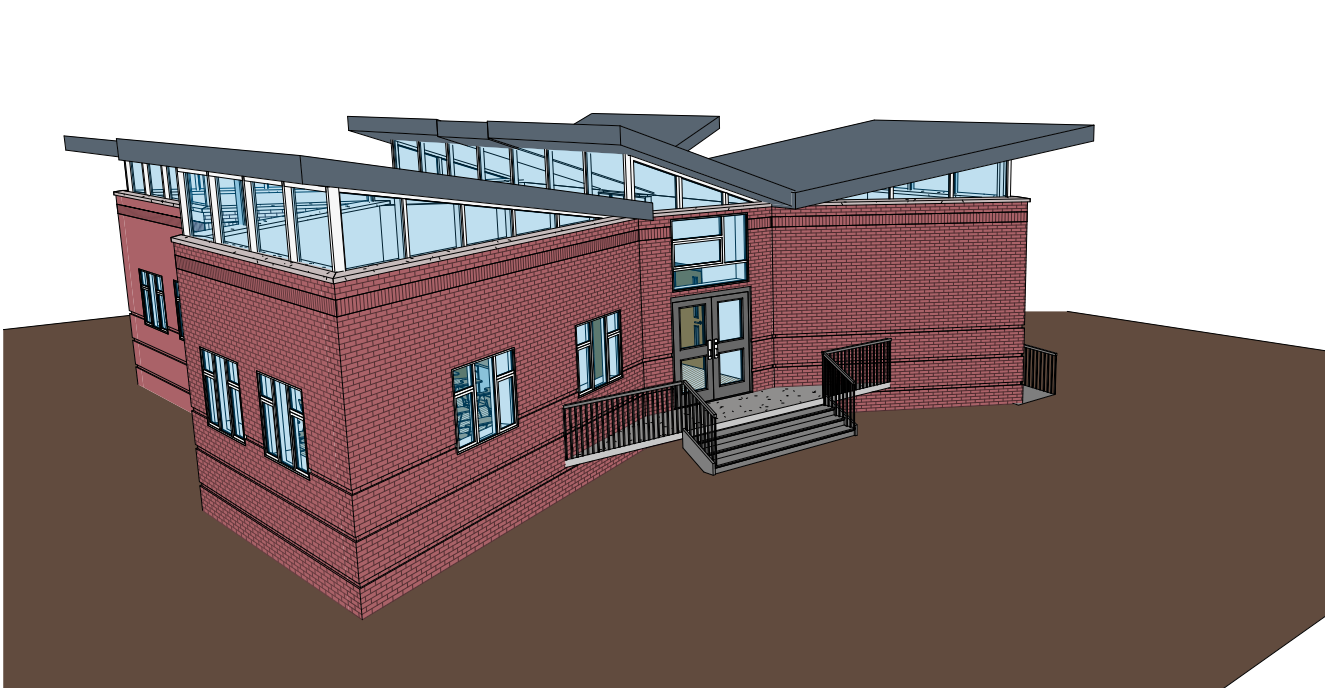

4 CAMERA 3



3 CAMERA 4



www.autodesk.com/revit

NATHAN BENNETT SCHOOL HOUSE

No.	Description	Date

3D VIEWS


Project number	Project Number
Date	Issue Date
Drawn by	Author
Checked by	Checker

A104


Scale



3 Section 3
1" = 10'-0"

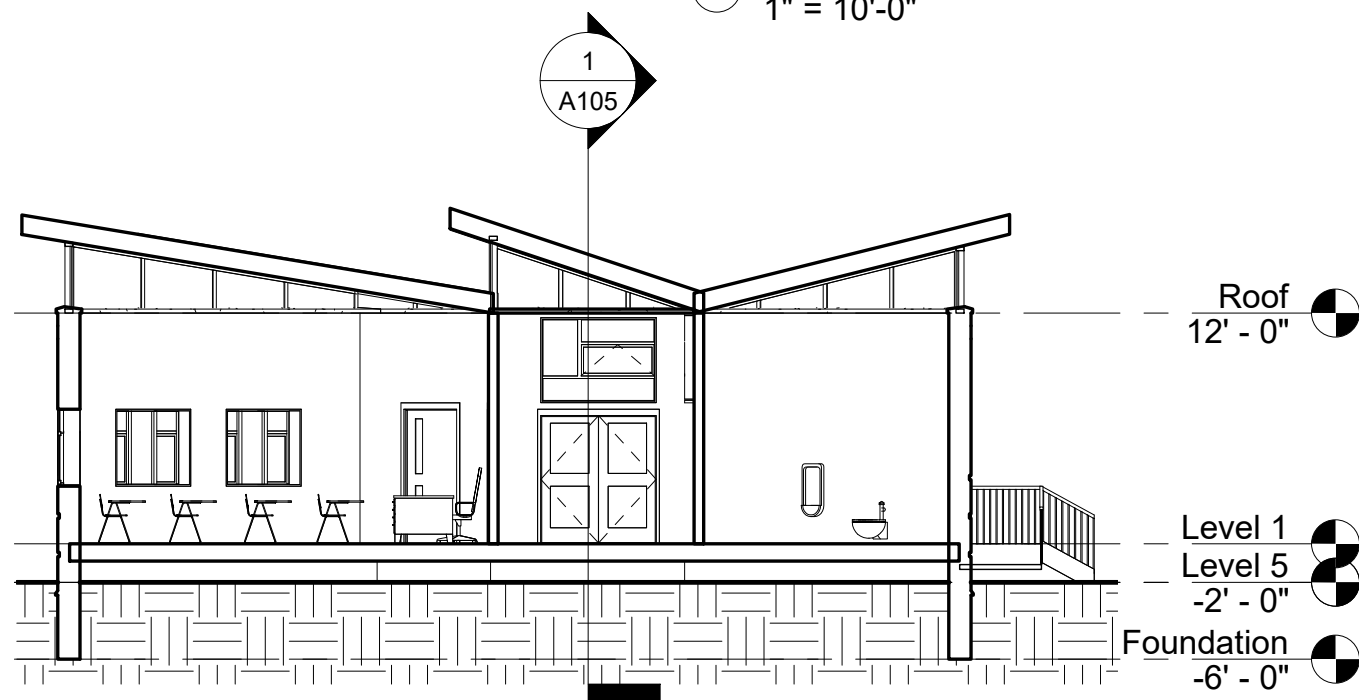

2 Section 1
1" = 10'-0"

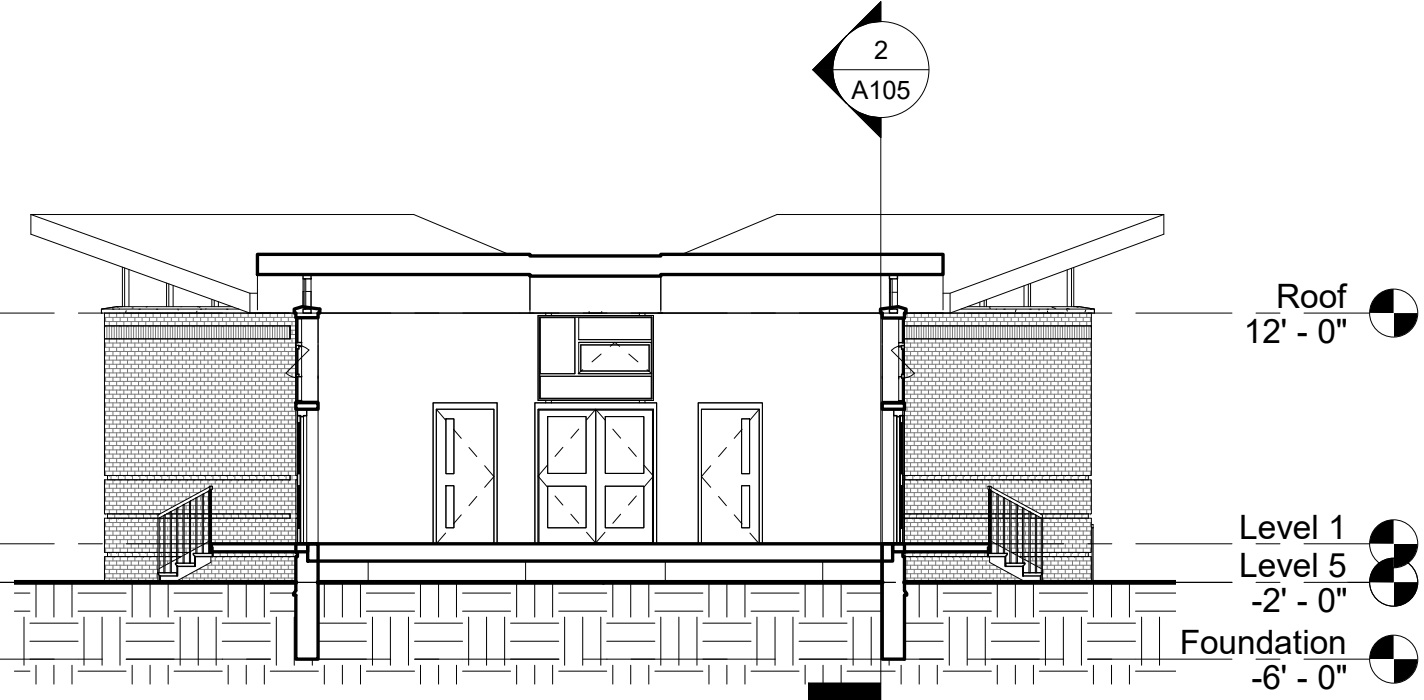

1 Section 2
1" = 10'-0"



www.autodesk.com/revit

NATHAN BENNETT SCHOOL HOUSE

No.	Description	Date

SECTIONS

Project number	Project Number
Date	Issue Date
Drawn by	Author
Checked by	Checker

A105

Scale 1" = 10'-0"