

① level 1
1" = 60'-0"



www.autodesk.com/revit

Nathan Bennett
Exercise 3 Truck Station


No.	Description	Date

Level 1 Floor Plan

Project number	Project Number
Date	Issue Date
Drawn by	Author
Checked by	Checker

A101

Scale 1" = 60'-0"

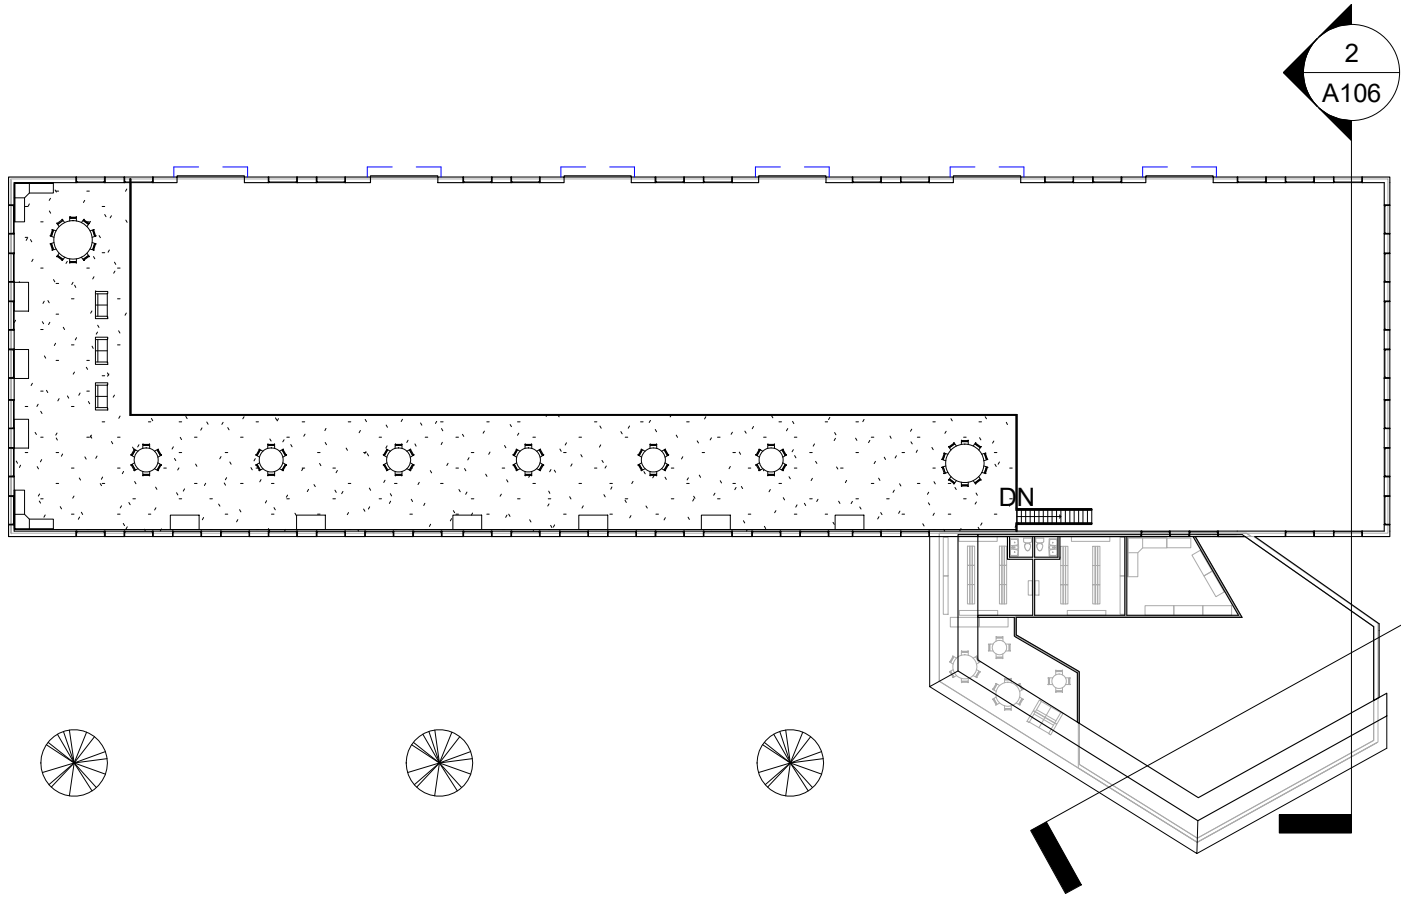

1 Mezzainin
1" = 40'-0"



www.autodesk.com/revit

Nathan Bennett
Exercise 3 Truck Station







No.	Description	Date

Mezzanine Floor Plan






Project number	Project Number
Date	Issue Date
Drawn by	Author
Checked by	Checker

A102

Scale 1" = 40'-0"

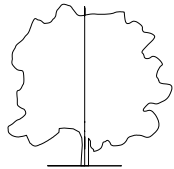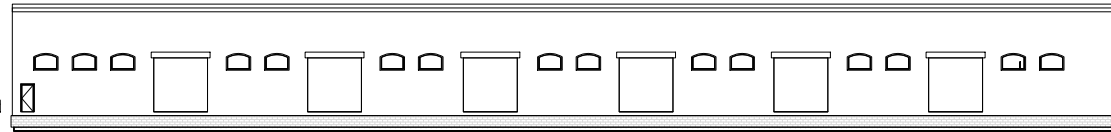   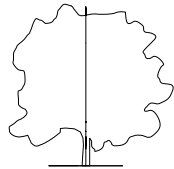

1 North
1" = 50'-0"

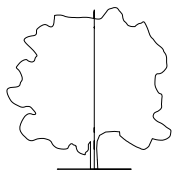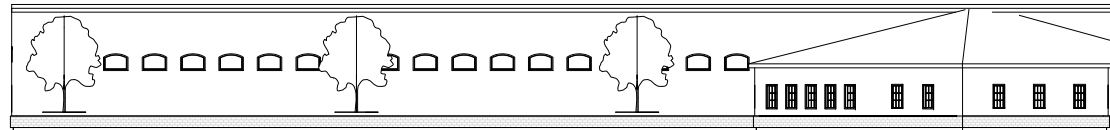  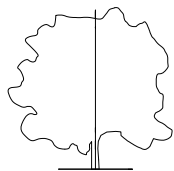

2 South
1" = 50'-0"



www.autodesk.com/revit

Nathan Bennett
Exercise 3 Truck Station


No.	Description	Date

Elevations N/S


Project number	Project Number
Date	Issue Date
Drawn by	Author
Checked by	Checker

A103

Scale 1" = 50'-0"

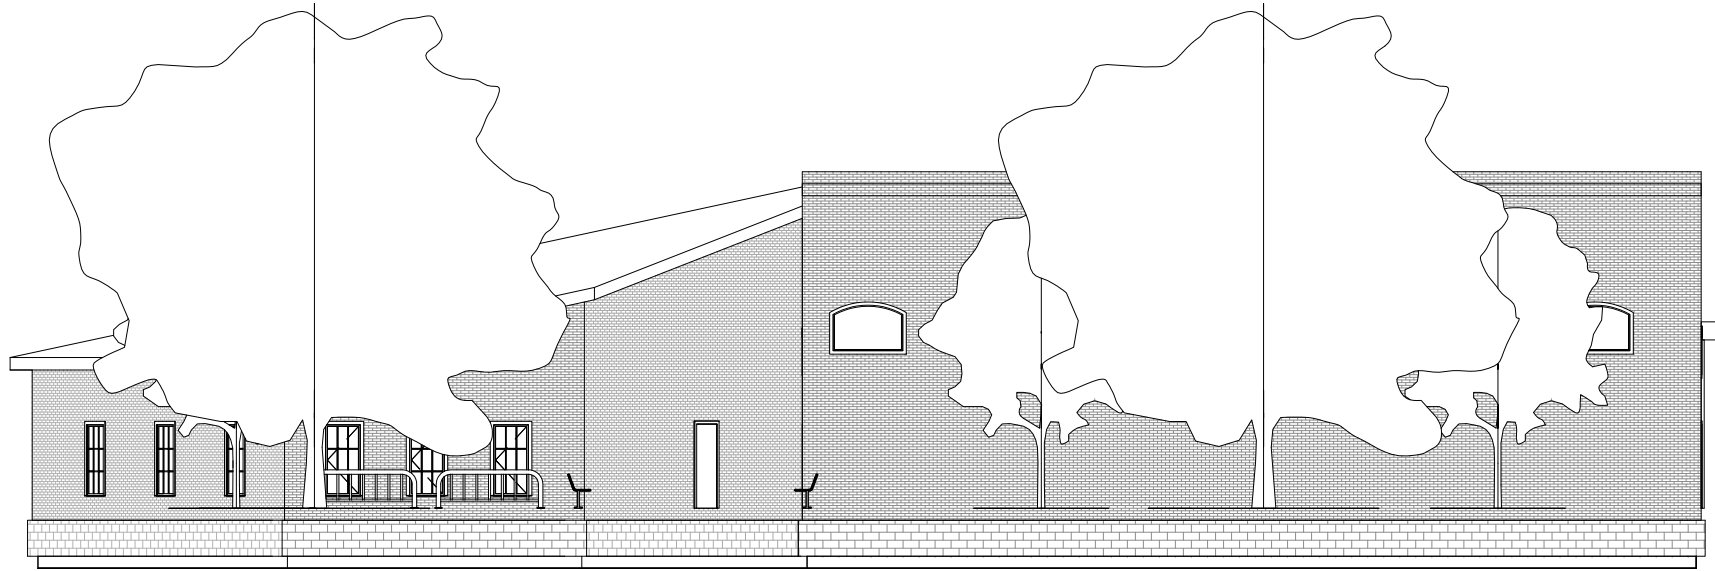

① East
1/16" = 1'-0"

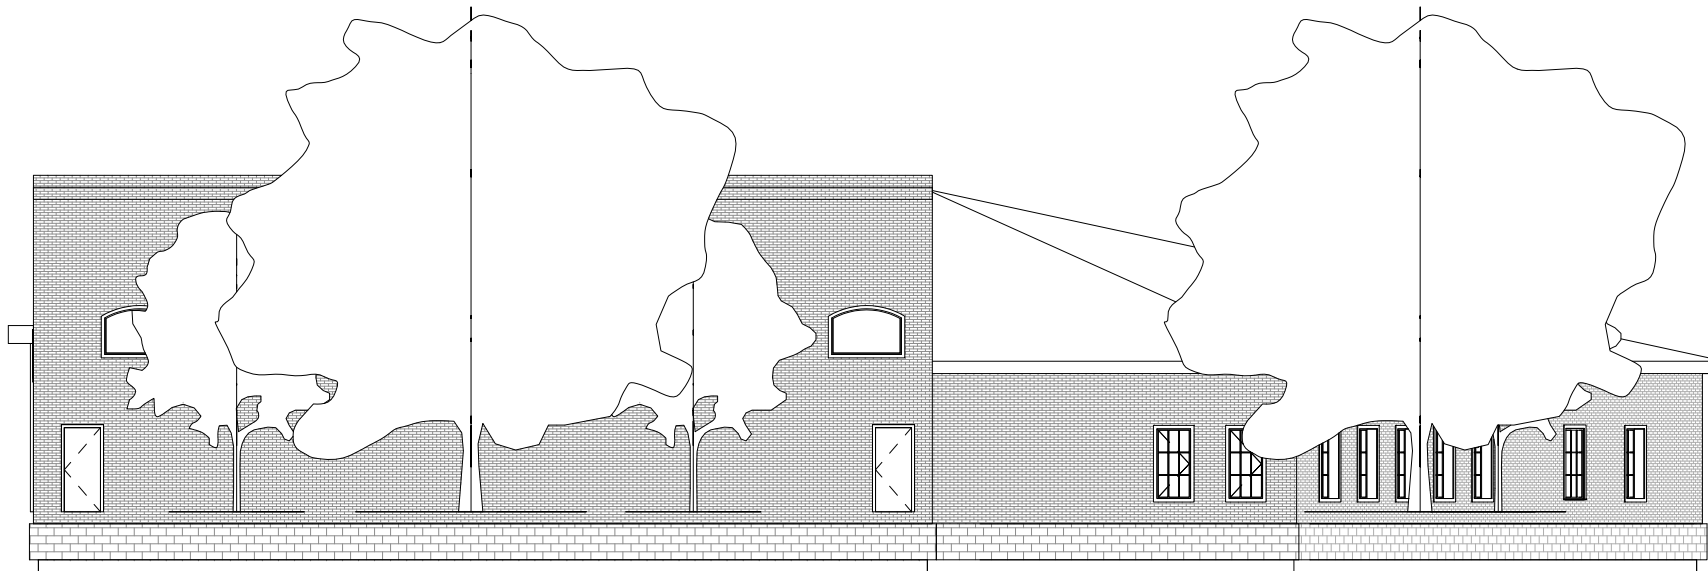

② West
1/16" = 1'-0"



www.autodesk.com/revit


Nathan Bennett

Exercise 3 Truck Station


No.	Description	Date

Elevations E/W

Project number	Project Number	A104
Date	Issue Date	
Drawn by	Author	
Checked by	Checker	
		Scale 1/16" = 1'-0"

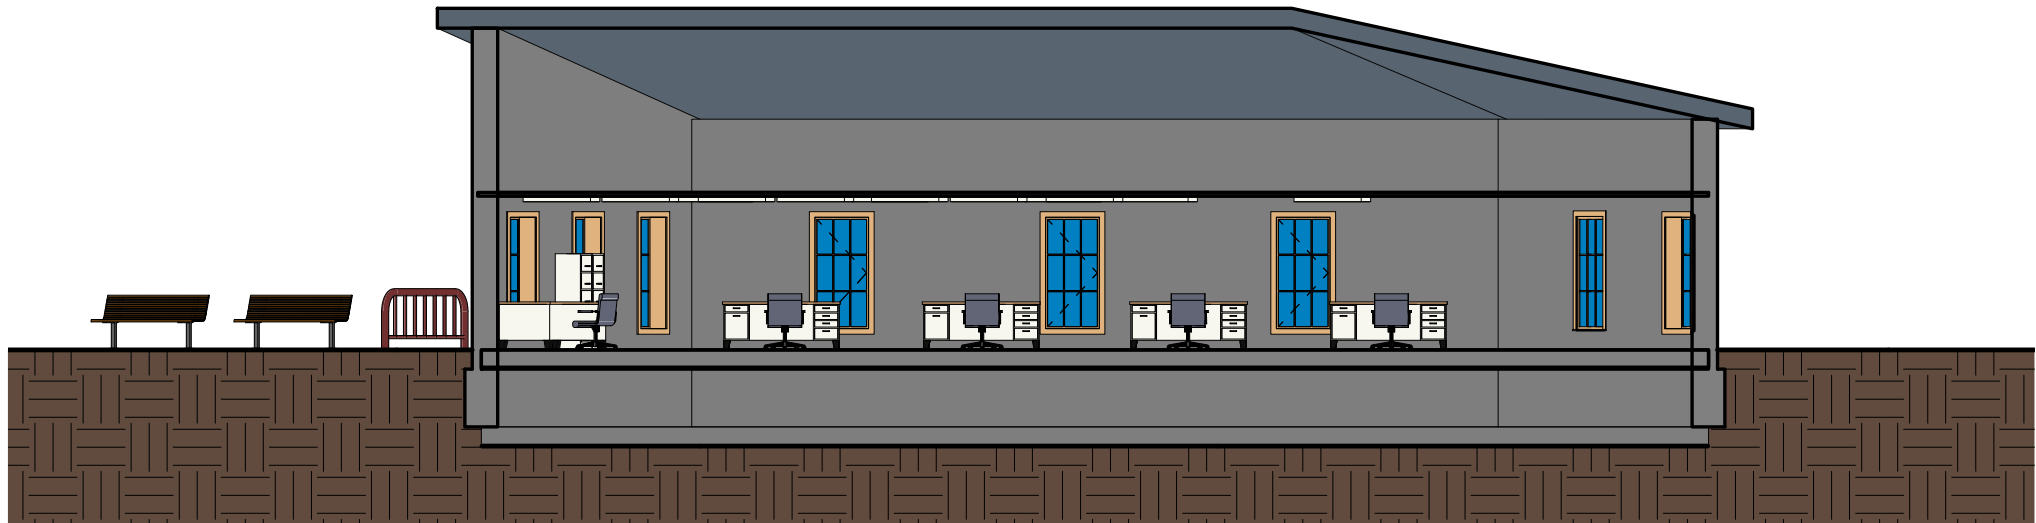

① Section 1
1" = 10'-0"

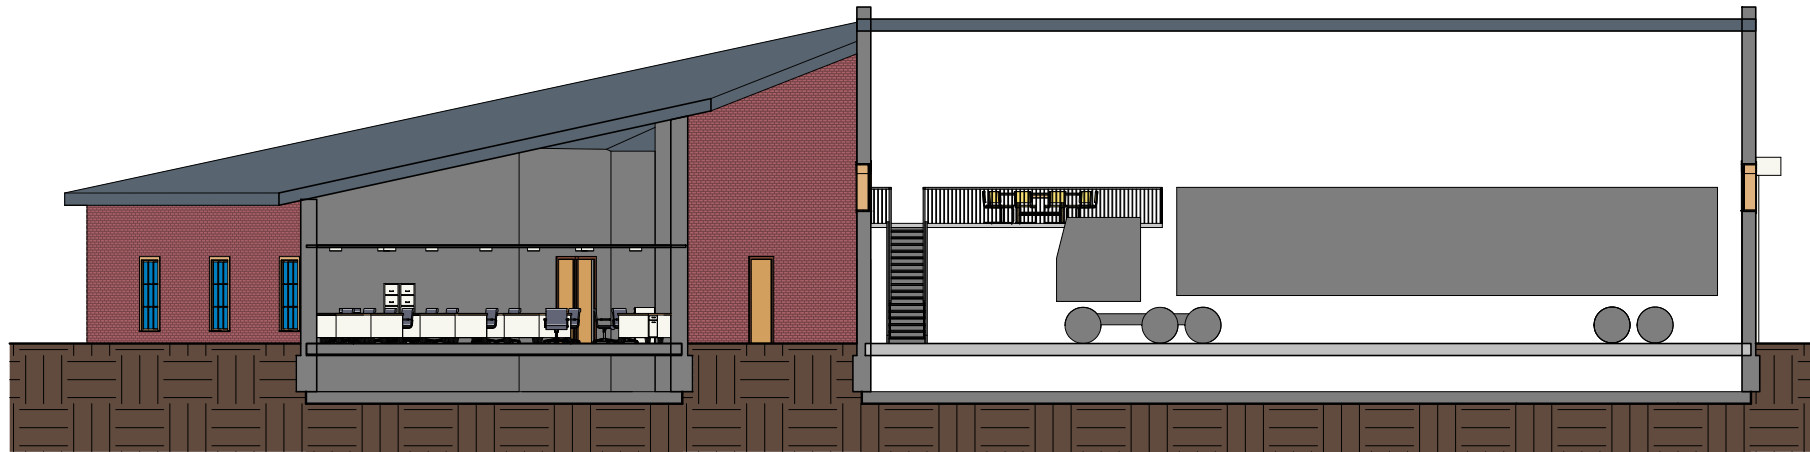

② Section 2
1/16" = 1'-0"




www.autodesk.com/revit

Nathan Bennett Exercise 3 Truck Station


No.	Description	Date

Sections

Project number	Project Number	A106
Date	Issue Date	
Drawn by	Author	
Checked by	Checker	
		Scale As indicated

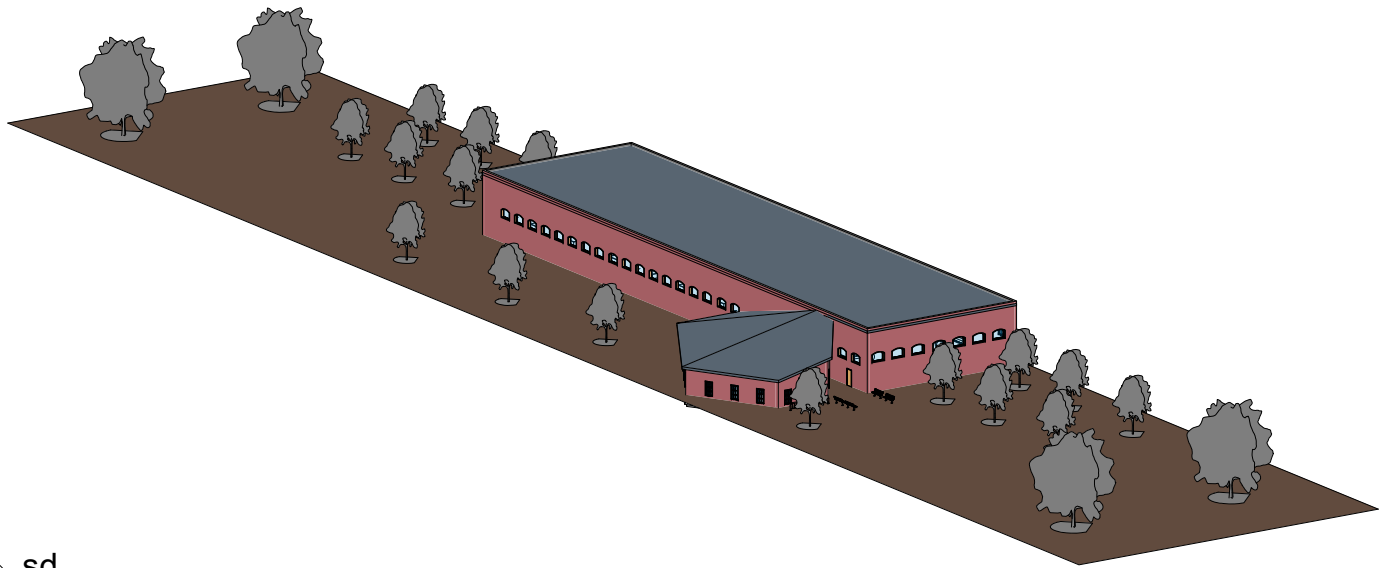

2 sd

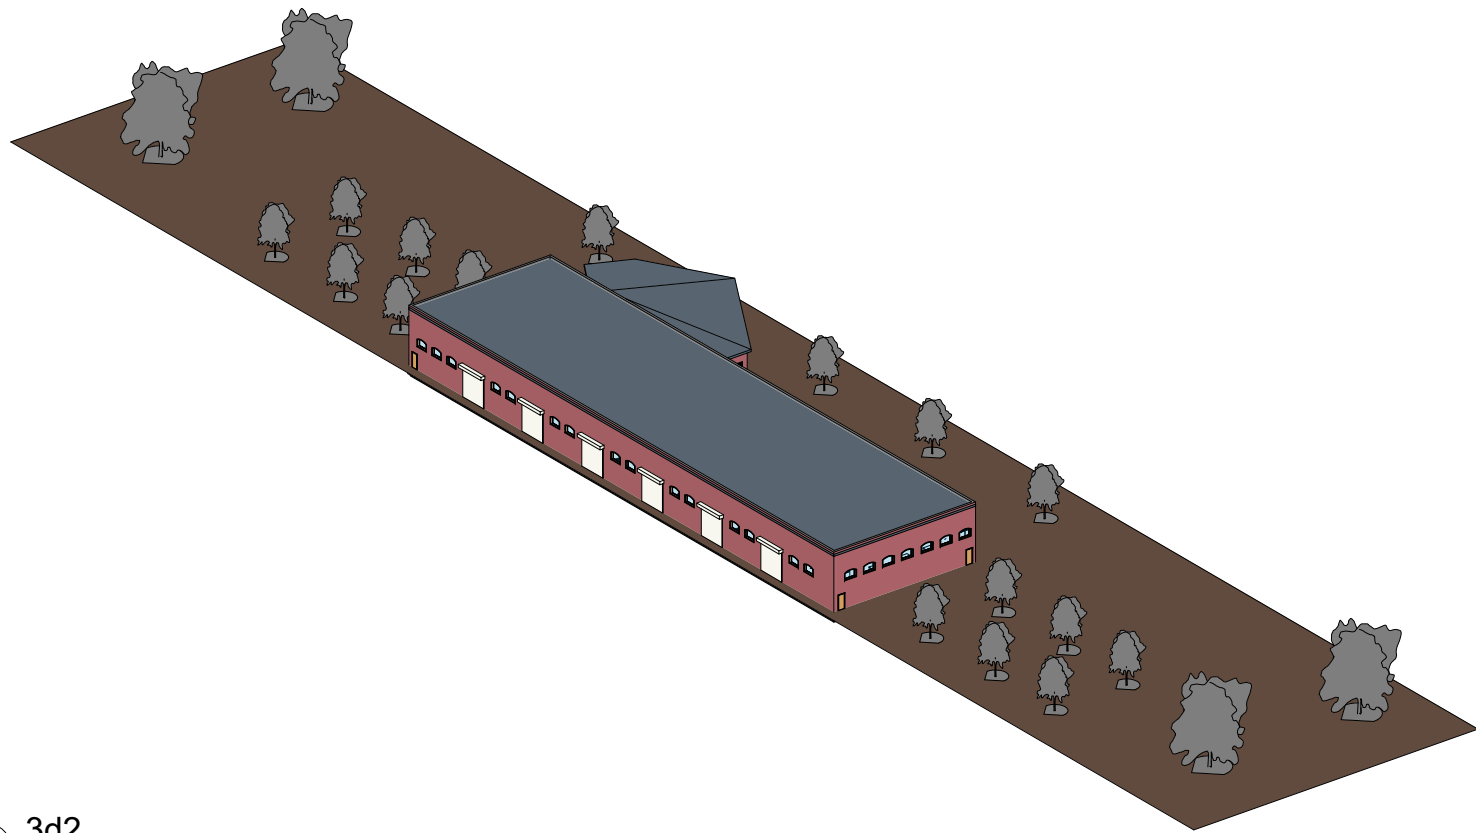

1 3d2



www.autodesk.com/revit

Nathan Bennett

Exercise 3 Truck Station

No.	Description	Date

3D View

Project number	Project Number	A105
Date	Issue Date	
Drawn by	Author	
Checked by	Checker	Scale



www.autodesk.com/revit

Nathan Bennett

Exercise 3 Truck Station

No.	Description	Date

Render		
Project number	Project Number	A107
Date	Issue Date	
Drawn by	Author	
Checked by	Checker	
		Scale