




North East Elevation

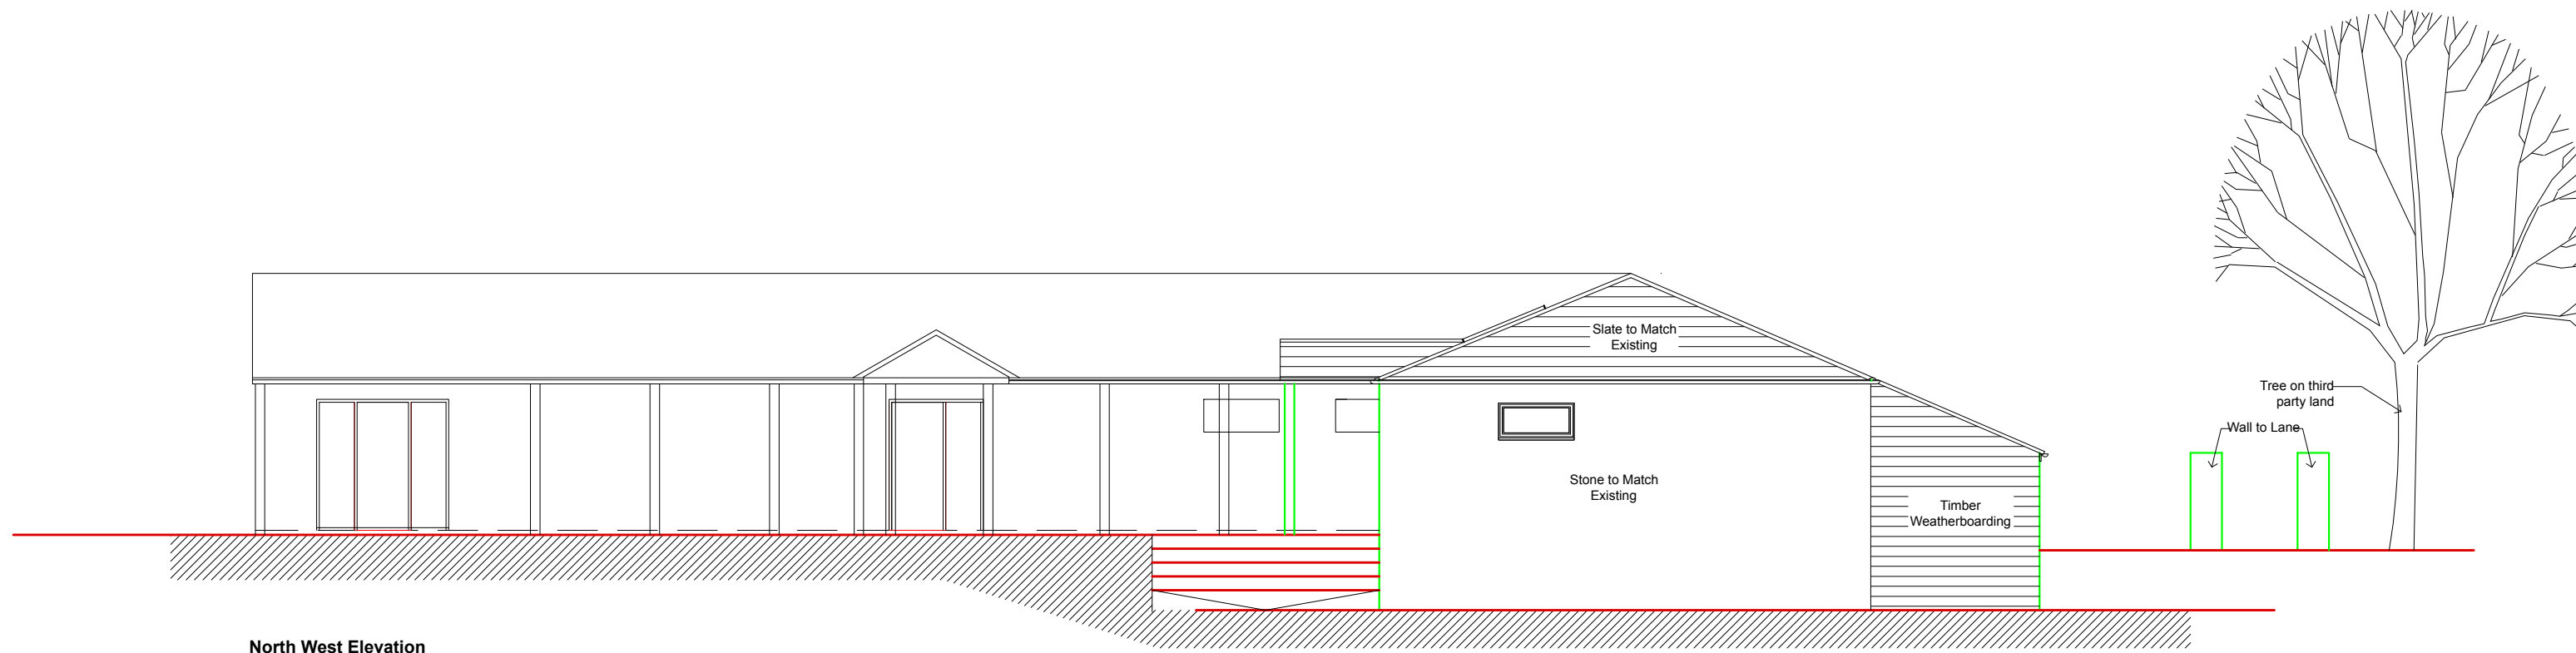

North West Elevation

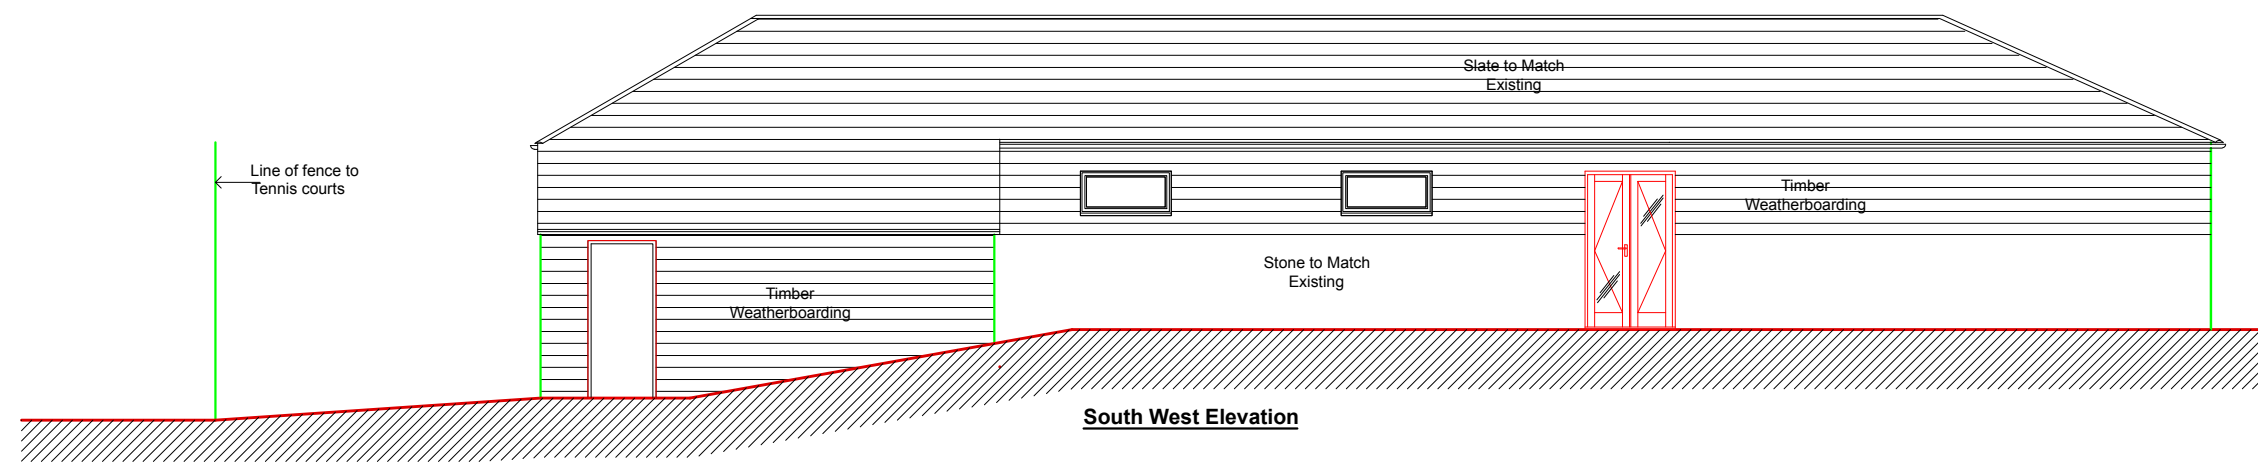

South West Elevation

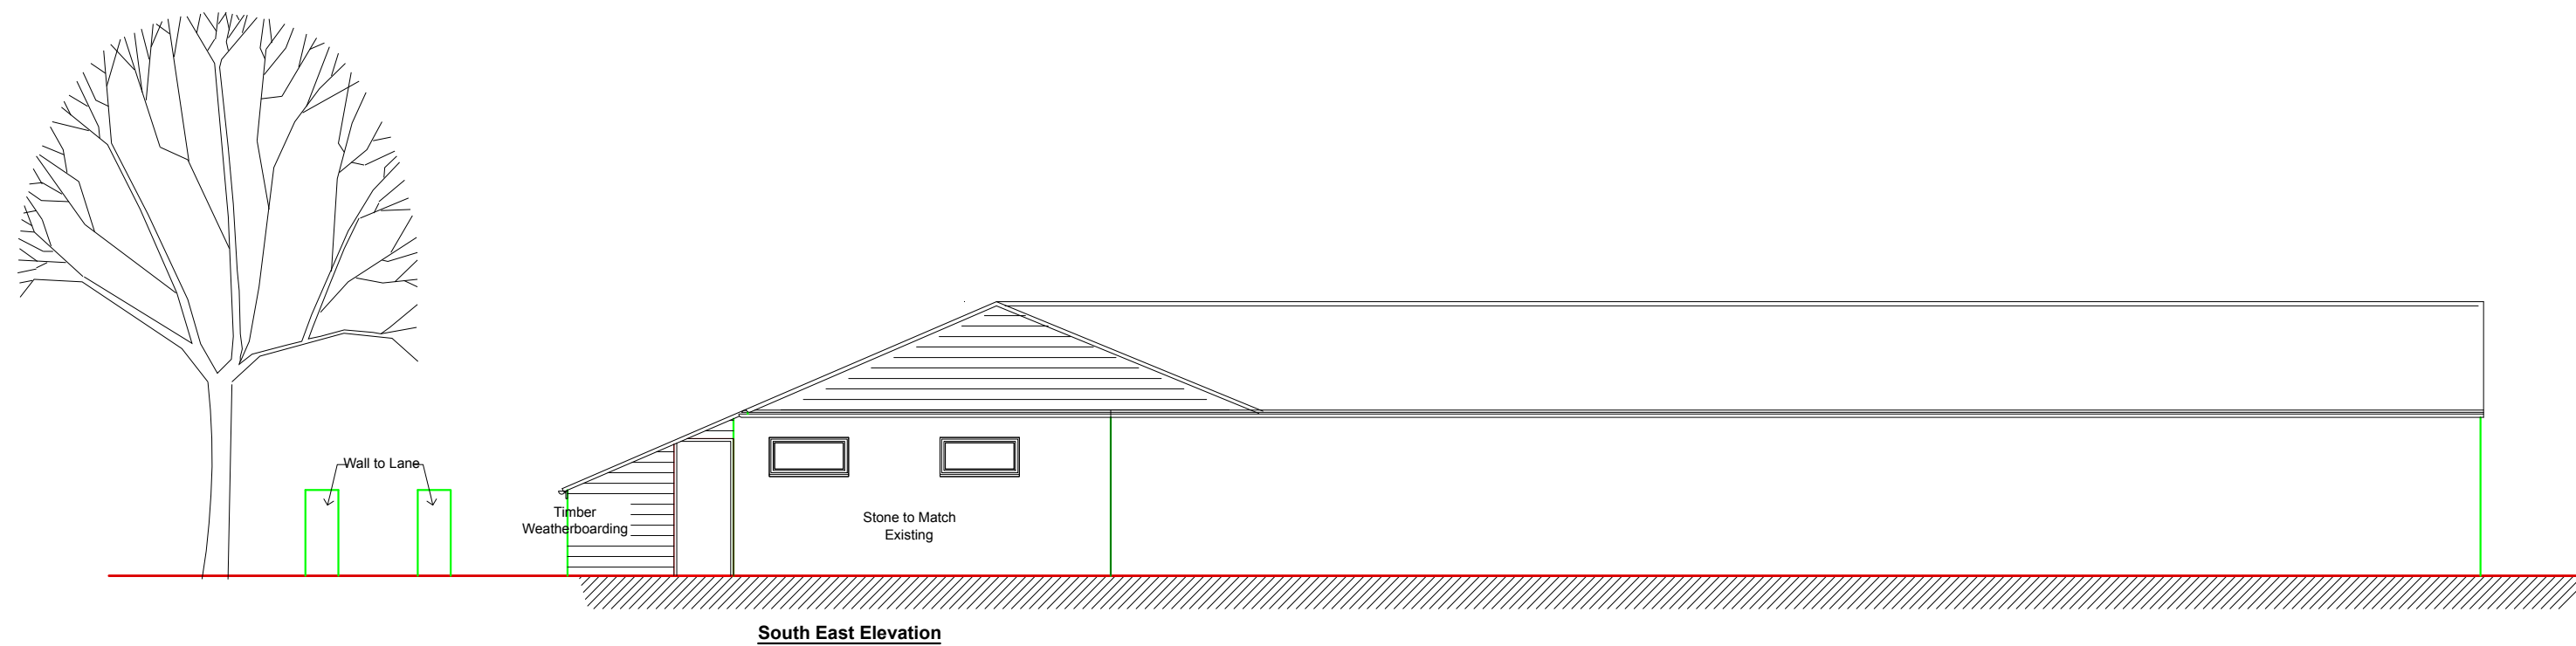

South East Elevation

REVISIONS		
<p>Robin Akers Ltd Architectural Consultants 1 Lee Close, Charlbury, Oxon OX7 3SG tel 01608 810012 e-mail robin@robinaekersltd.co.uk</p>		
<p>JOB: Extension to Pavilion Nine Acres Playing Fields Charlbury</p>		
<p>DRAWING: Proposed Elevations</p>		
DRAWN:	CHECKED:	
SCALES: 1:100@A2	DATE: 1.7.17	
JOB No.	DRAWING No.	REV.
	P2	