

Date Issued:

S.P.A.: 06/07/18
S.P.A.: 05/16/18

Project:

Proposed
Apartment
Complex
Parcel I.D.
14-07-476-031

Client:

12 Mile
Roseville L.L.C.
52457 Cheswick Ct.
Shelby, MI 48315

Sheet Title:
FLOOR PLANS

Project Number:
M05-245

Drawn By:
C.G.

Checked By:
F.S.




Issue:

- ☒ preliminary
- ☐ construction
- ☒ record


Sheet Number:

A-1

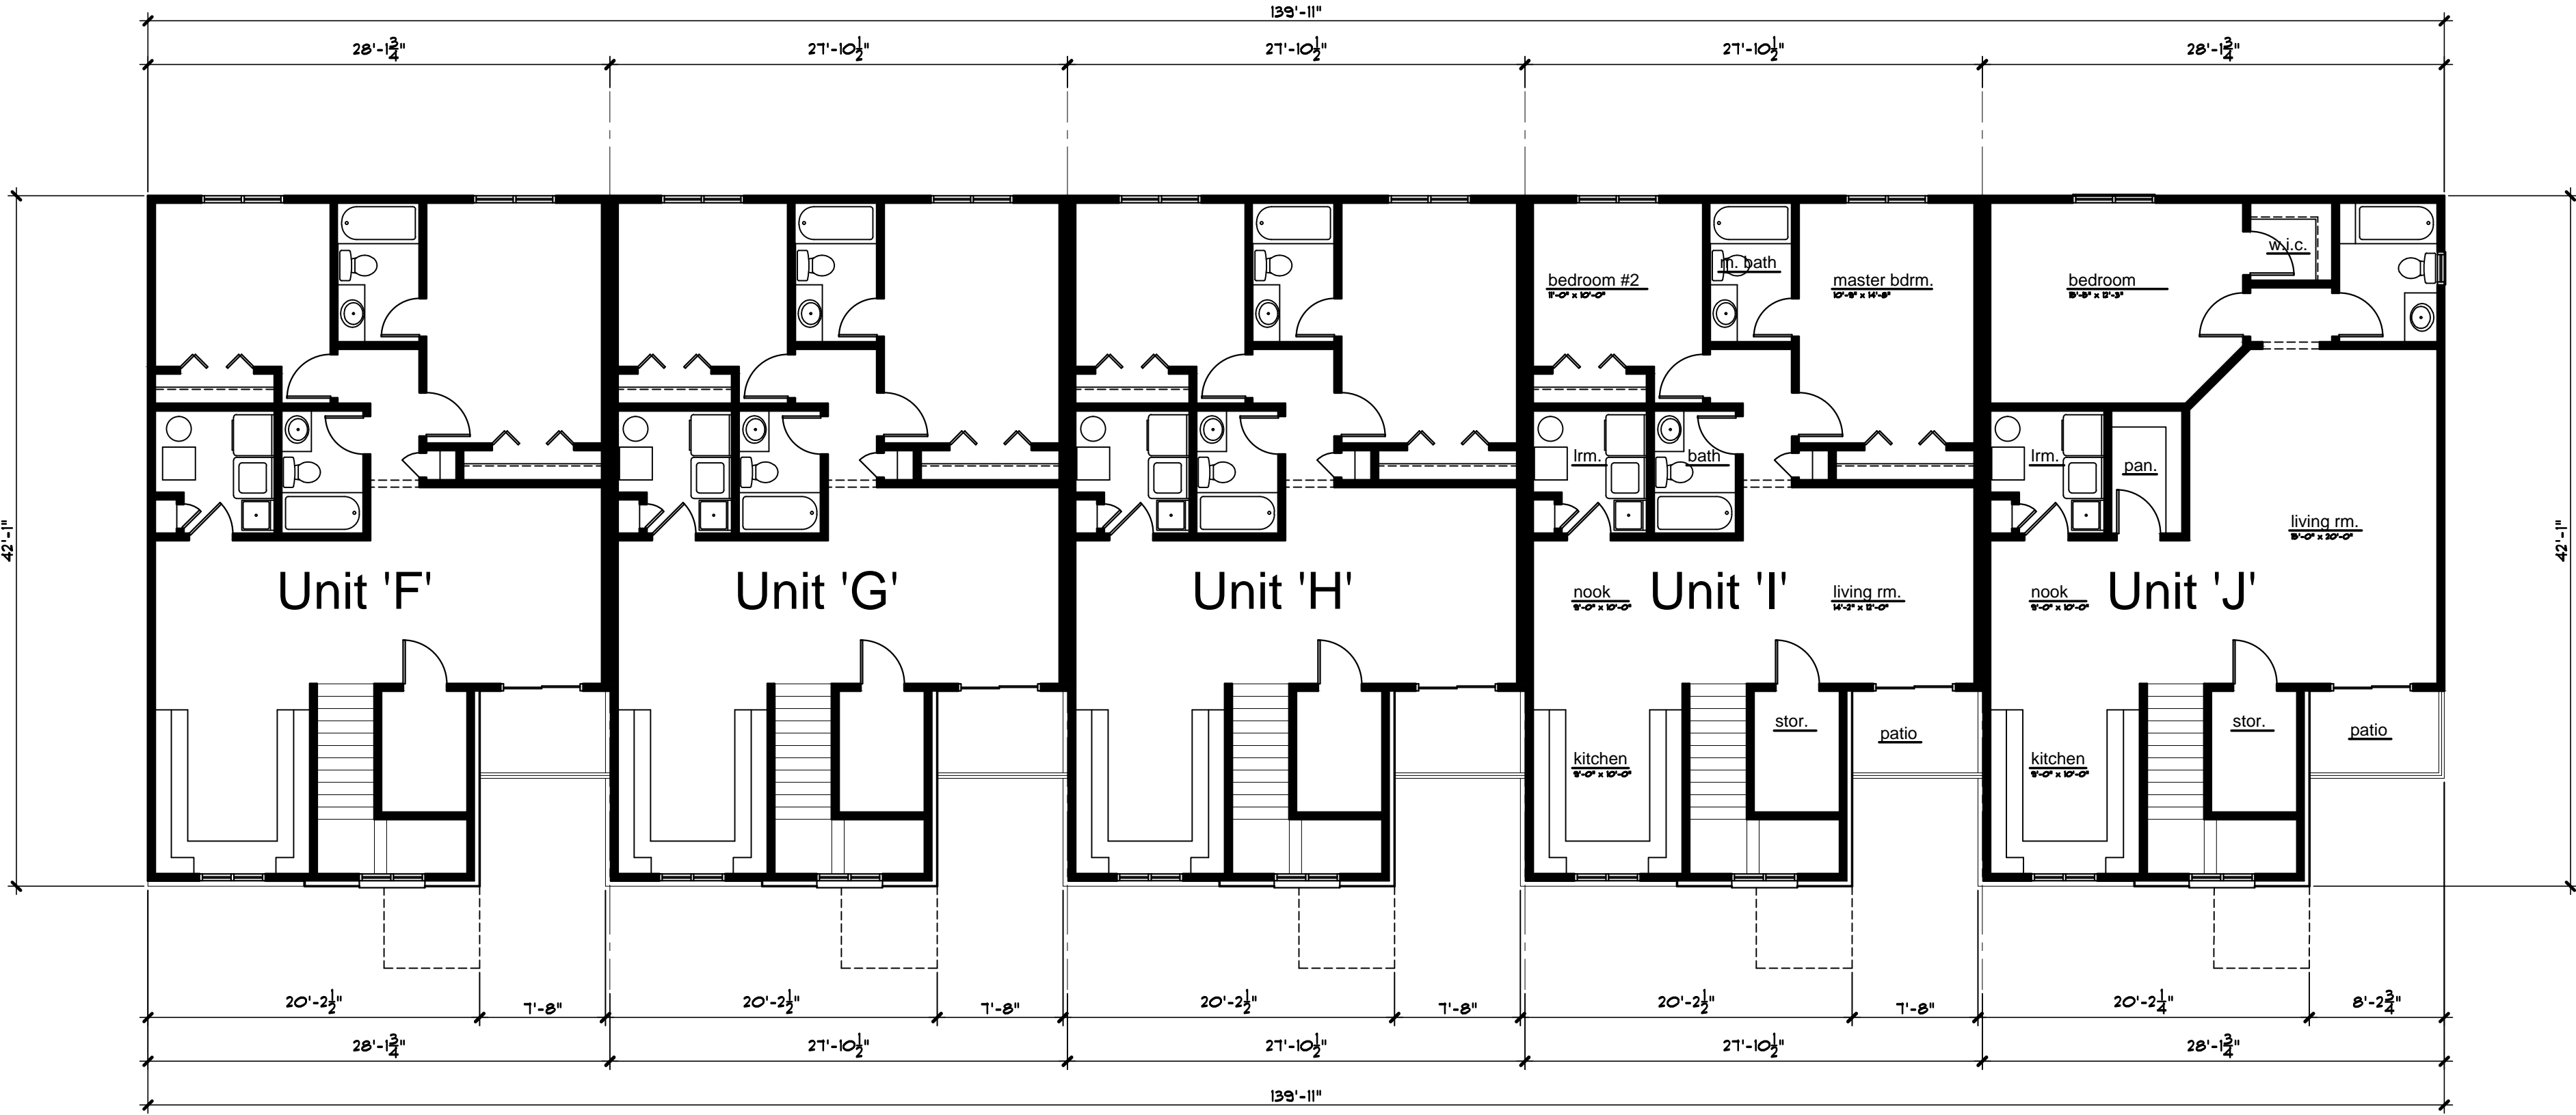

second floor plan

1/8" = 1'-0"

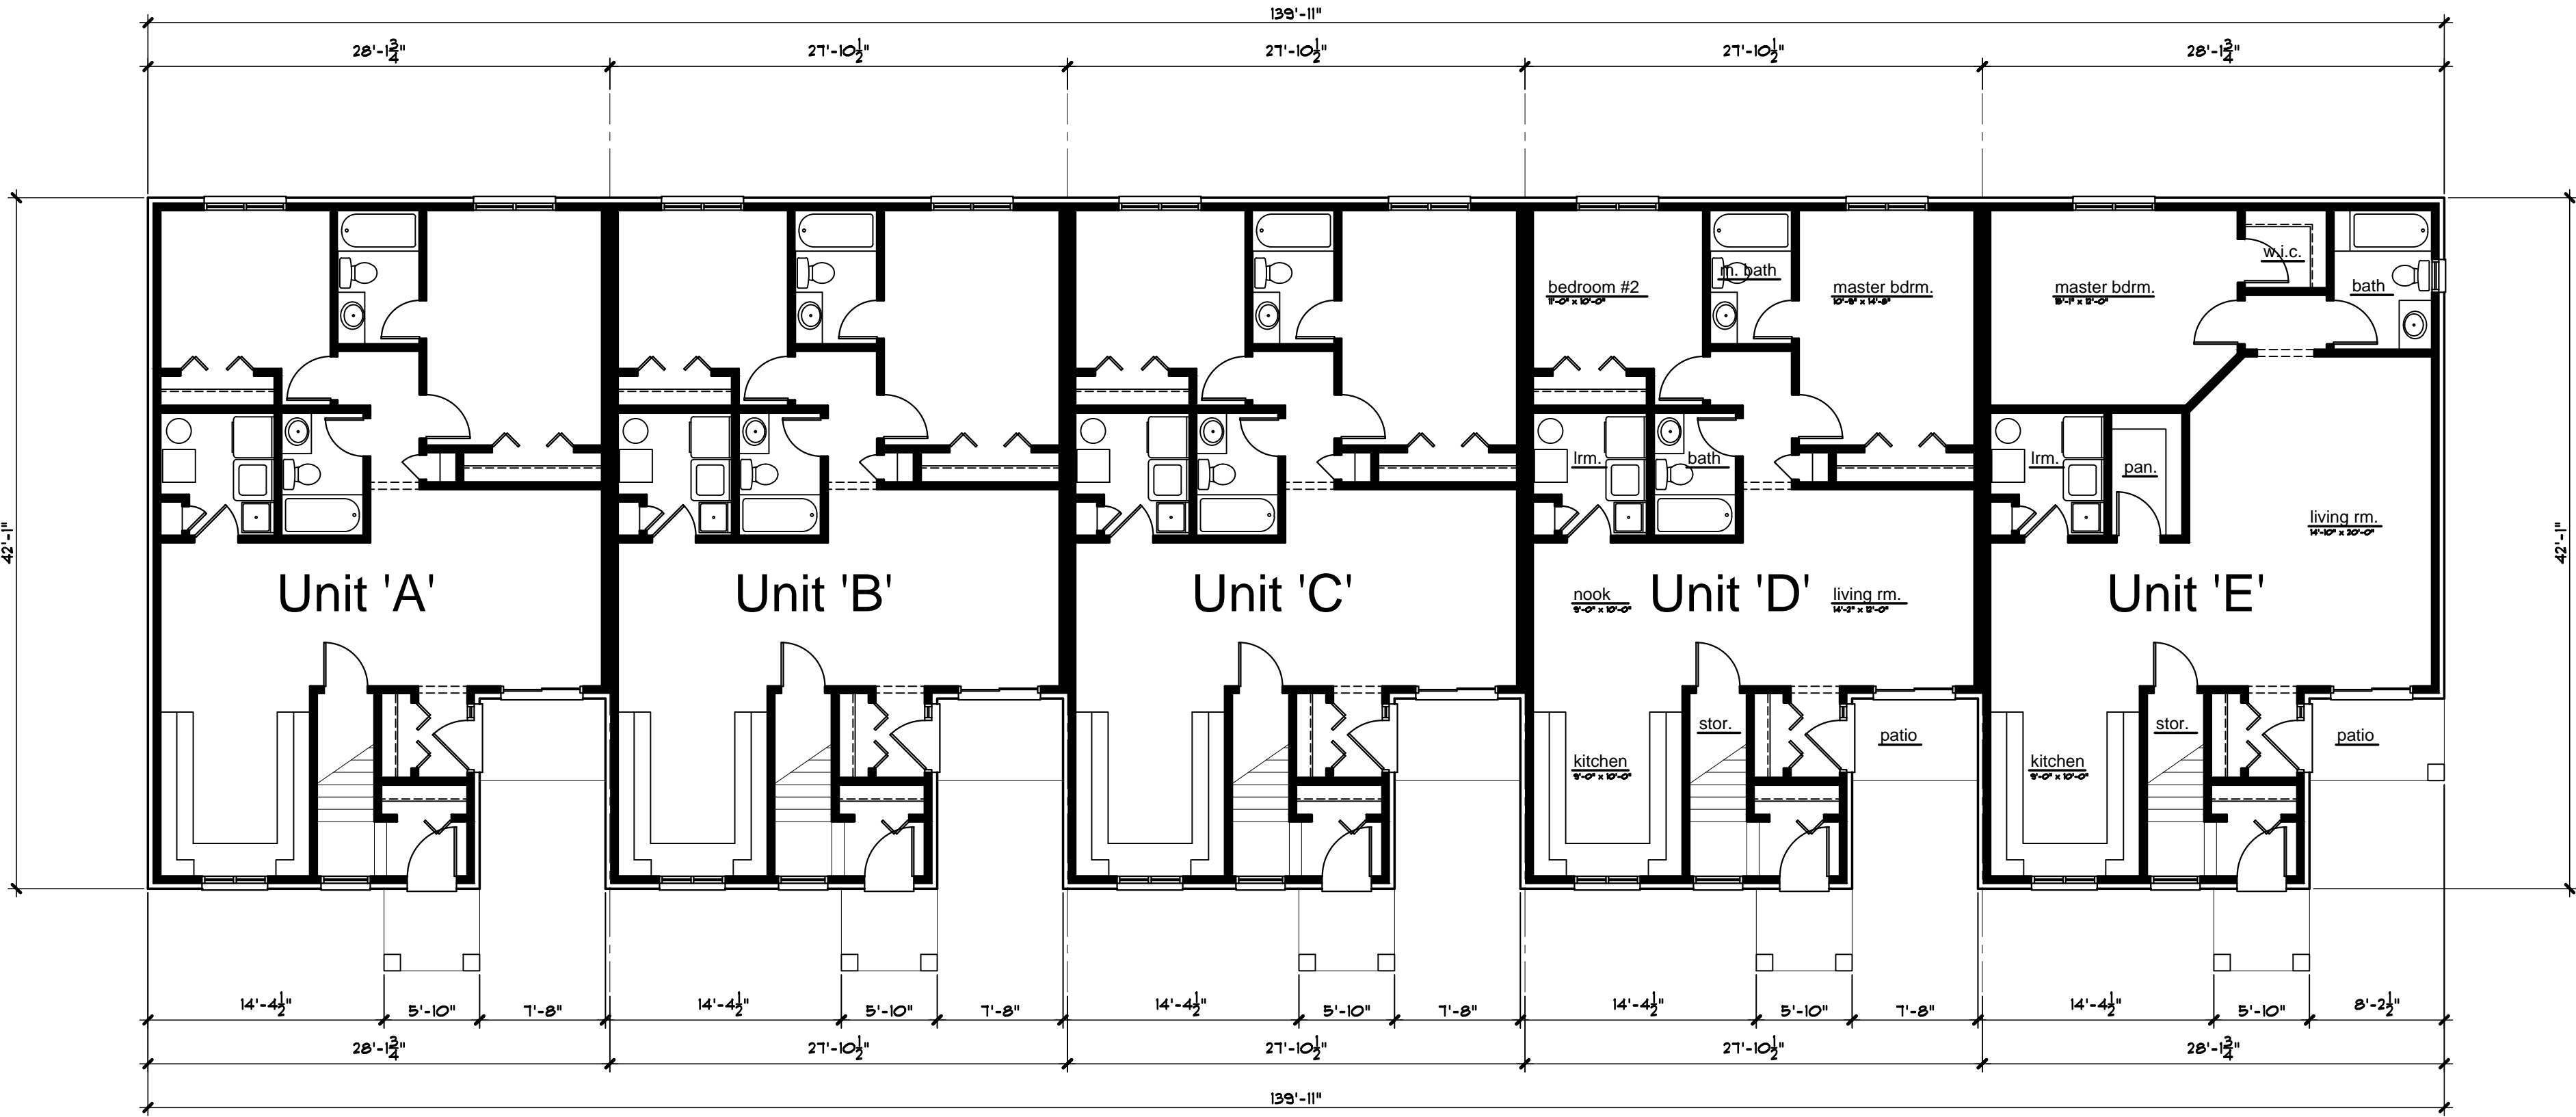

first floor plan

1/8" = 1'-0"

First Floor Unit sq. ft.: 1,125 sq. ft. Per Unit
Second Floor Unit sq. ft.: 1,125 sq. ft. Per Unit