

Date Issued:

S.P.A.: 06/07/18  
S.P.A.: 05/16/18

Project:

Proposed  
Apartment  
Complex  
Parcel I.D.  
14-07-476-031

Client:

12 Mile  
Roseville L.L.C.  
52457 Cheswick Ct.  
Shelby, MI 48315

Sheet Title:  
ELEVATIONS

Project Number:  
M05-245

Drawn By:  
C.G.

Checked By:  
F.S.




Issue:

- ☒ preliminary  
☐ construction  
☐ record


Sheet Number:

P-2

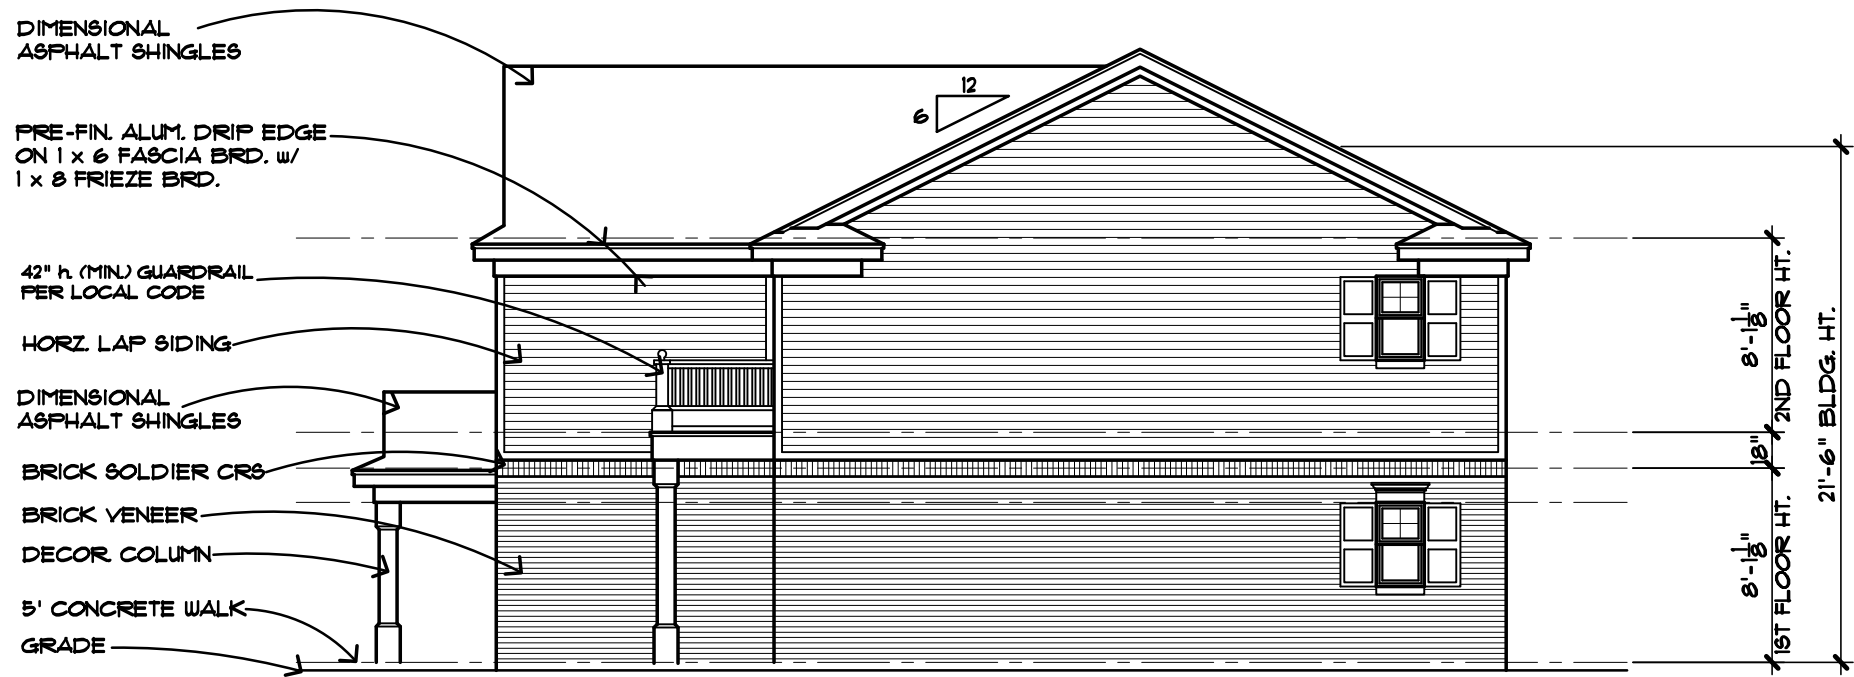

right elevation

1/8" = 1'-0"

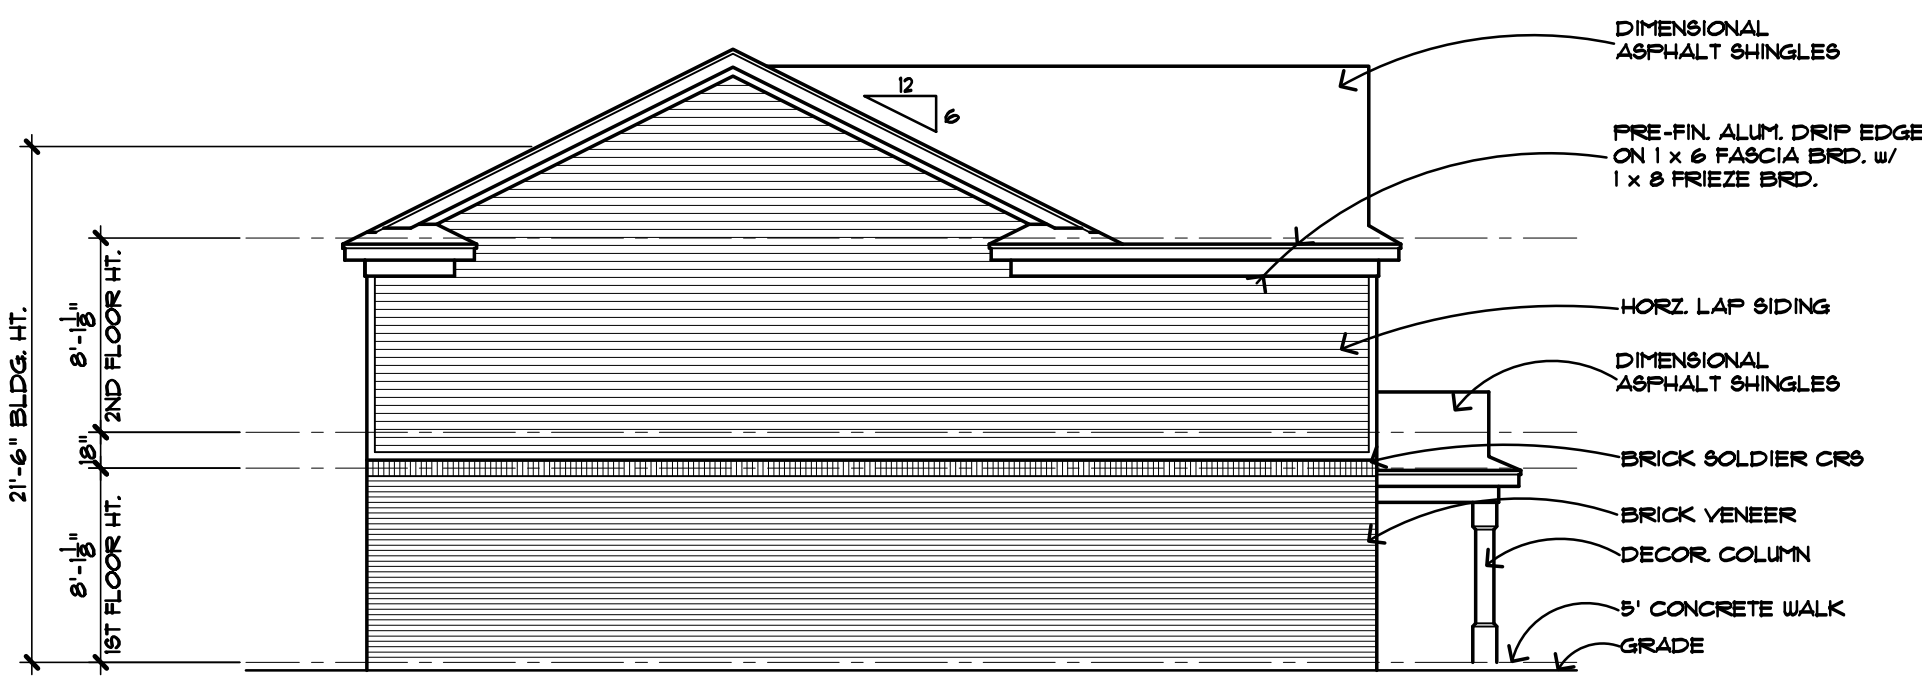


left elevation

1/8" = 1'-0"



rear elevation

1/8" = 1'-0"

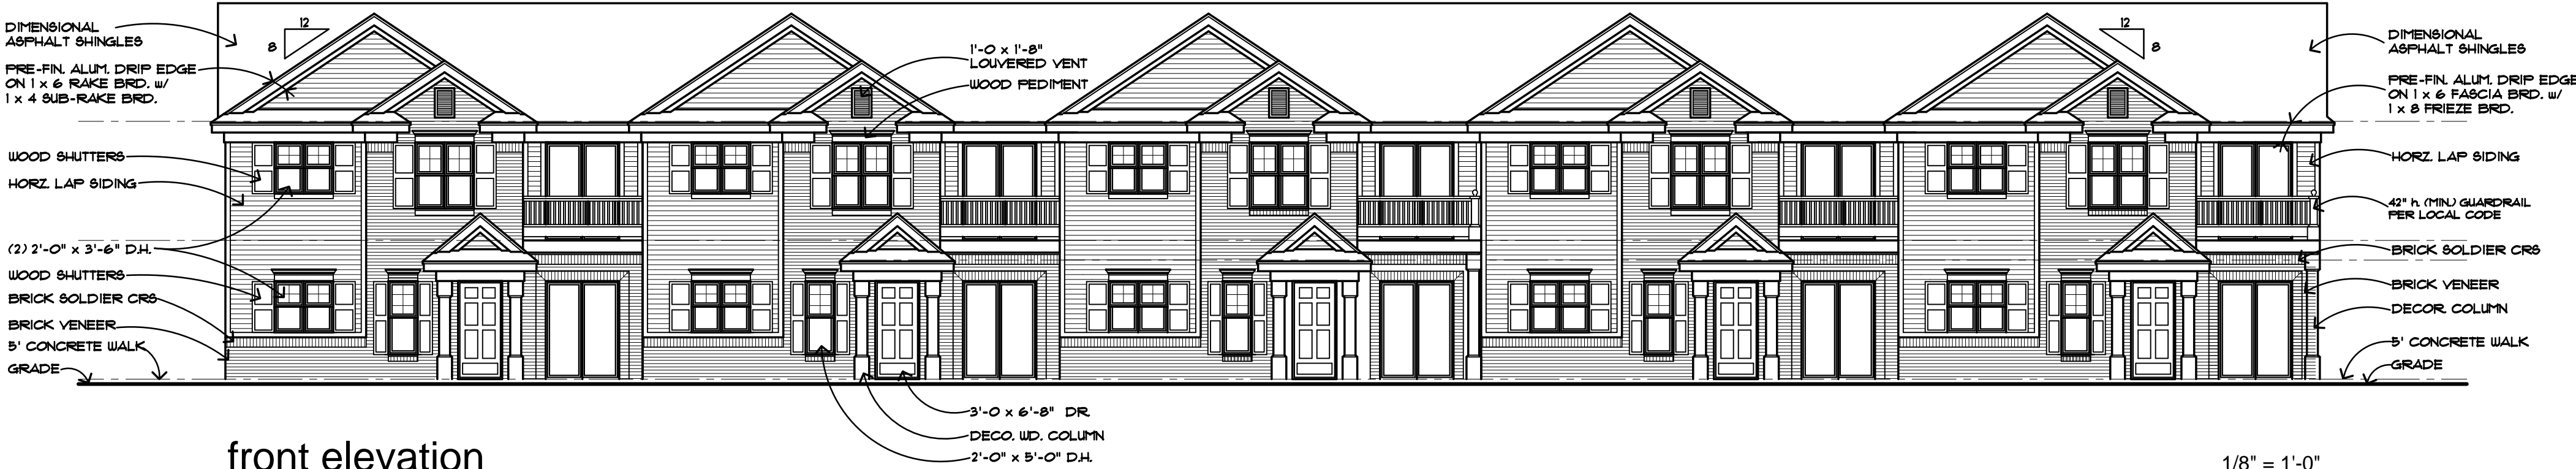

front elevation

1/8" = 1'-0"