


THESE DRAWINGS ARE FOR REVIEW ONLY  
NOT FOR CONSTRUCTION USE

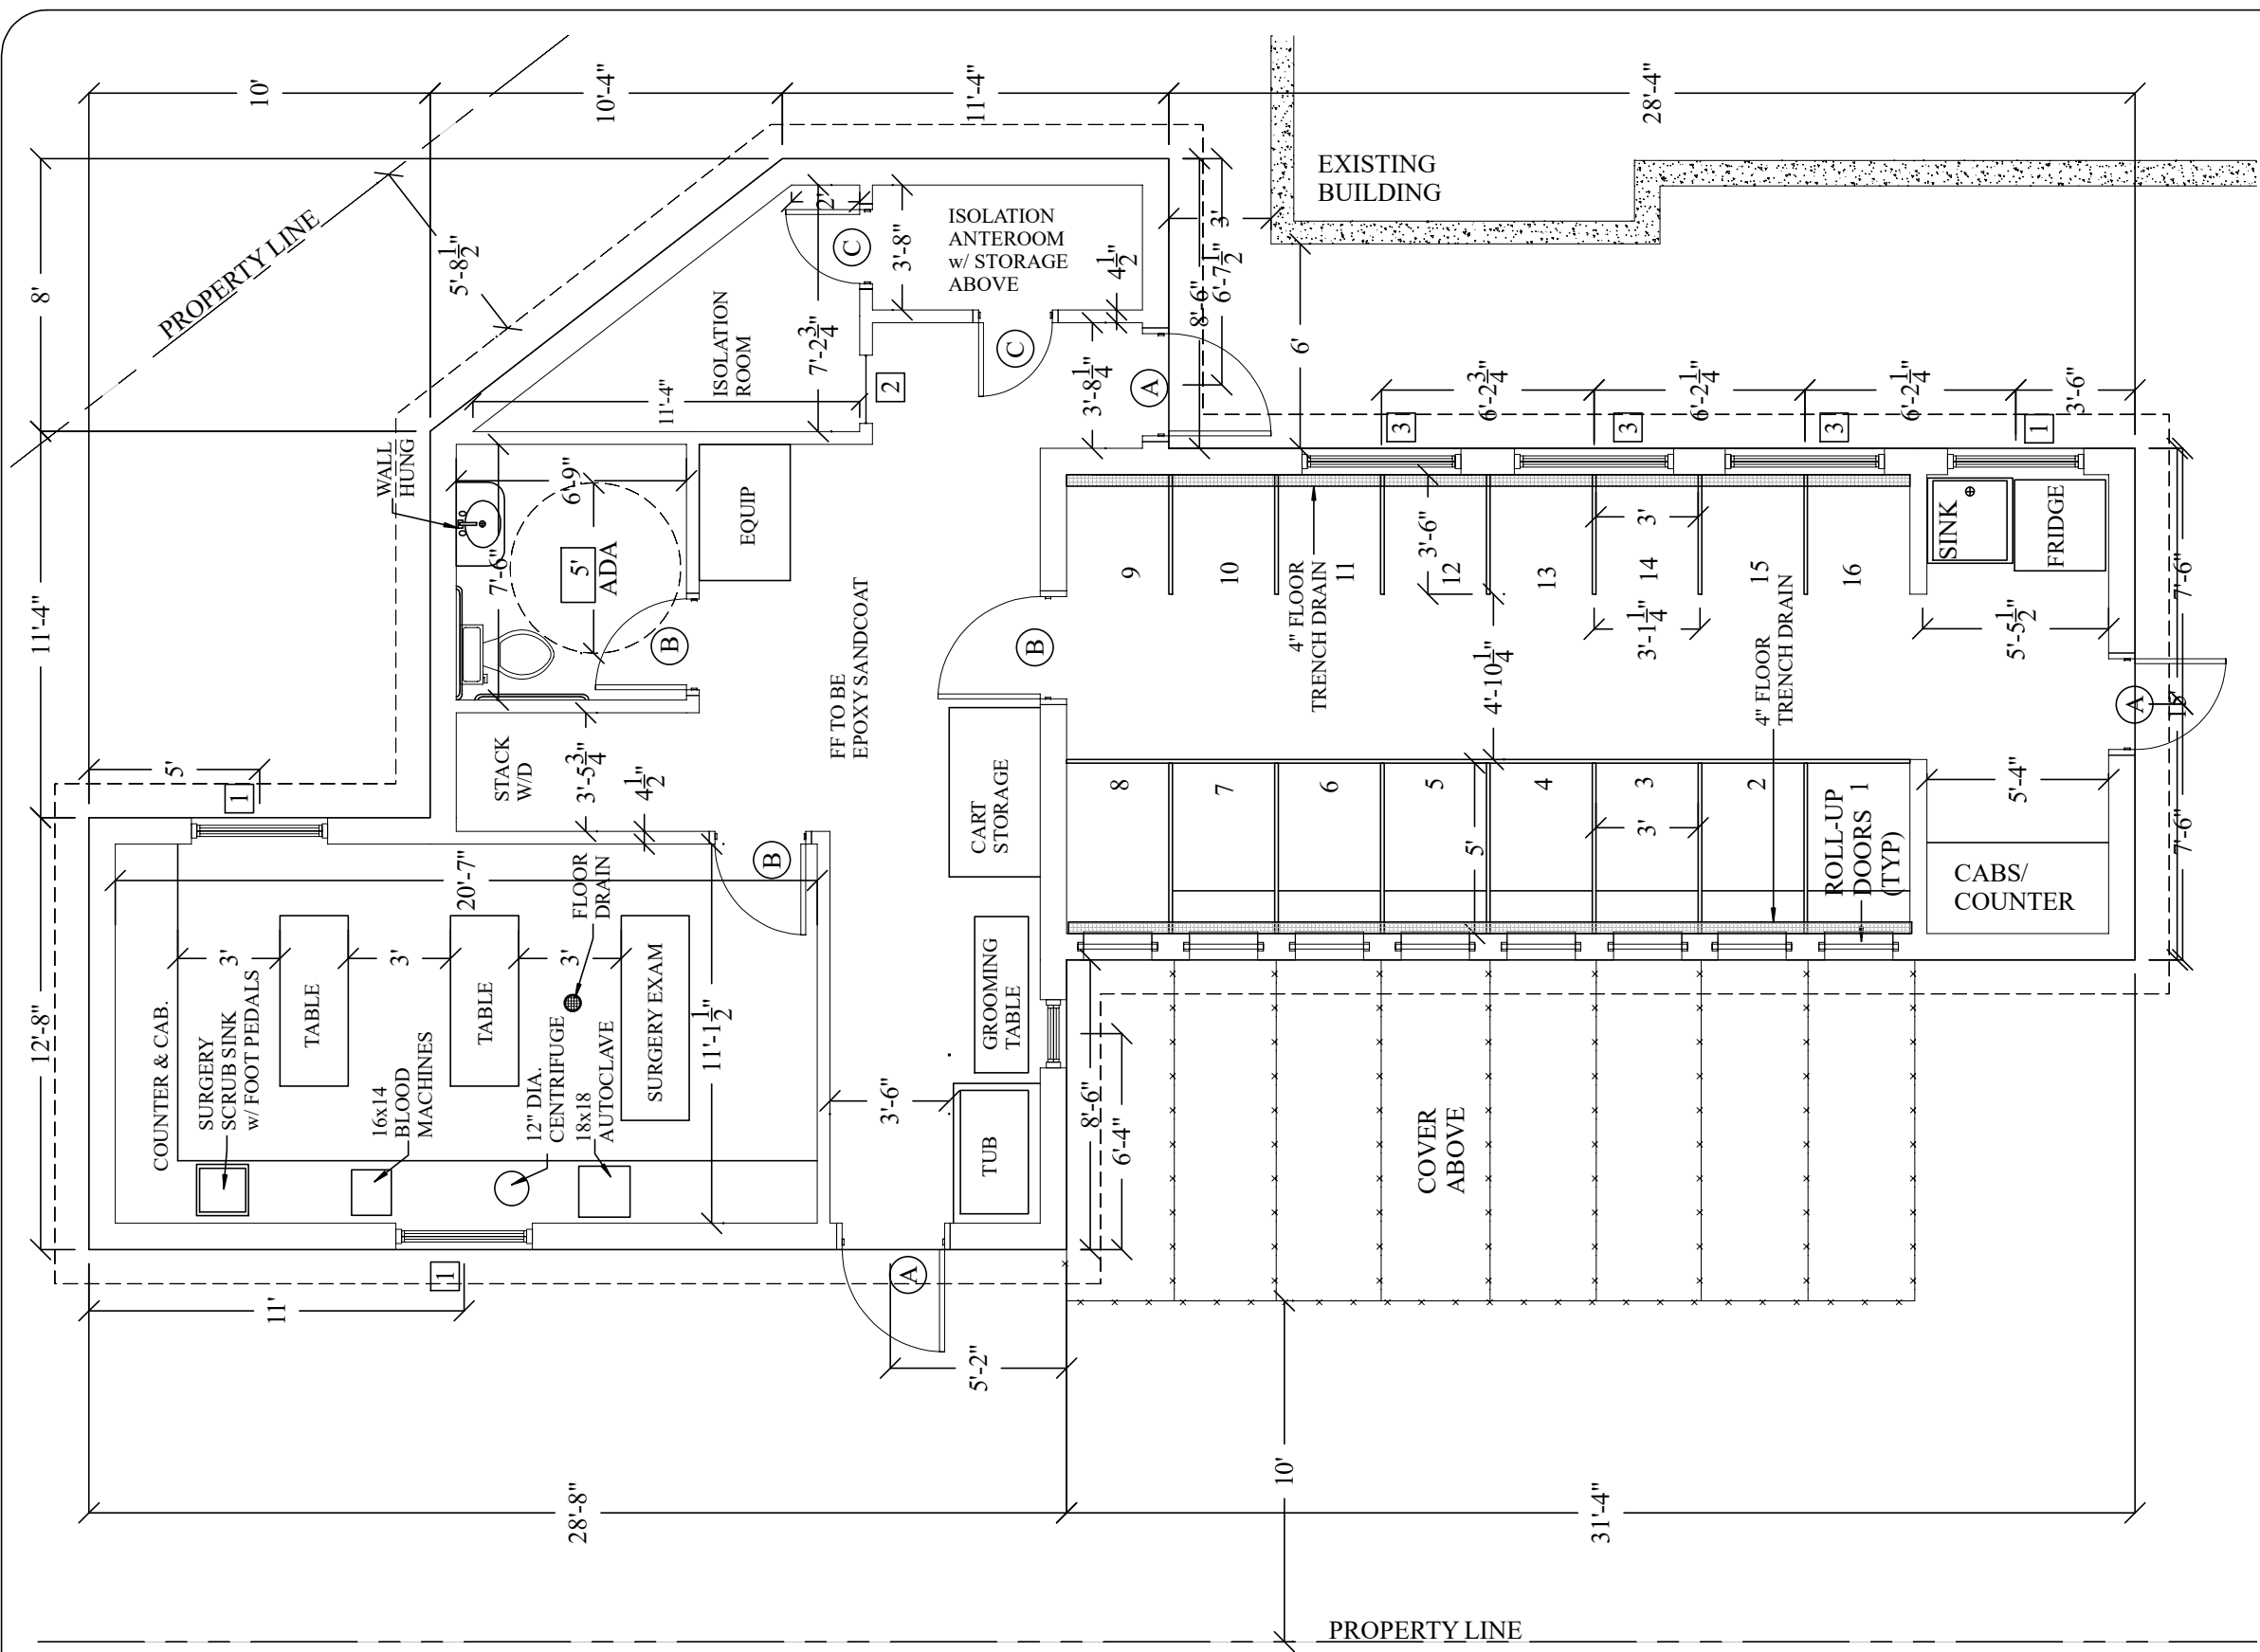

**PLAN VIEW**  
SCALE: 3/16" = 1'

DOOR SCHEDULE			
MARK	UNIT DIMENSION	TYPE	REMARKS
(A)	36" x 80"	METAL EXTERIOR	N.O.A. SUBMITTED HURR. IMPACT RESISTANT
(B)	36" x 80"	METAL INTERIOR	
(C)	30" x 80"	HOLLOW CORE INTERIOR	

WINDOW SCHEDULE			
MARK	UNIT DIMENSION	TYPE	REMARKS
(1)	48" x 36"	VINYL DOUBLE PANE	HURR. IMPACT RESISTANT
(2)	24" x 48"	FIXED INTERIOR PLEMBLASS	
(3)	56" x 12"	VINYL DBL PANE CLERESTORY	HURR. IMPACT RESISTANT

NOTE: DIMENSIONS SHOWN ARE FOR REFERENCE ONLY. WINDOW & DOOR PROVIDER SHALL TAKE ON SITE MEASUREMENTS & BE RESPONSIBLE FOR WINDOW & DOOR CONFIGURATION.  
WITH ACO TREATED WINDOW & DOOR BUCKS USE TAPCONS. BOKATE TREATED LUMBER IS COMPATIBLE WITH ALL FASTENERS.  
USE "PEEL & SEAL" OR "WINDOW WRAP PEX.20" OVER TREATED LUMBER TO PROTECT ALUMINUM DOOR & WINDOW FRAMES FROM CHEMICAL REACTION BETWEEN TREATED WOOD & ALUMINUM.

PROJECT TITLE: <b>NEW BUILDING</b>	CLIENT NAME: <b>UPPER KEYS HUMANE SOCIETY</b>	DATE: 11/21/19	ENGINEER: <b>Seacoast Engineering and Design</b> PE# 63240 5 MANGROVE LANE KEY LARGO, FL 33037 PHONE: 305-509-7695
	SHEET TITLE: <b>PLAN VIEW</b>	DESIGNED BY: Mike Padula	
SHEET: <b>A-1</b>	PROJECT ADDRESS:	DRAWN BY: Jeff Kesling	
X OF			