



1ST FLOOR BUILDING AREA = 3685 SQ FT

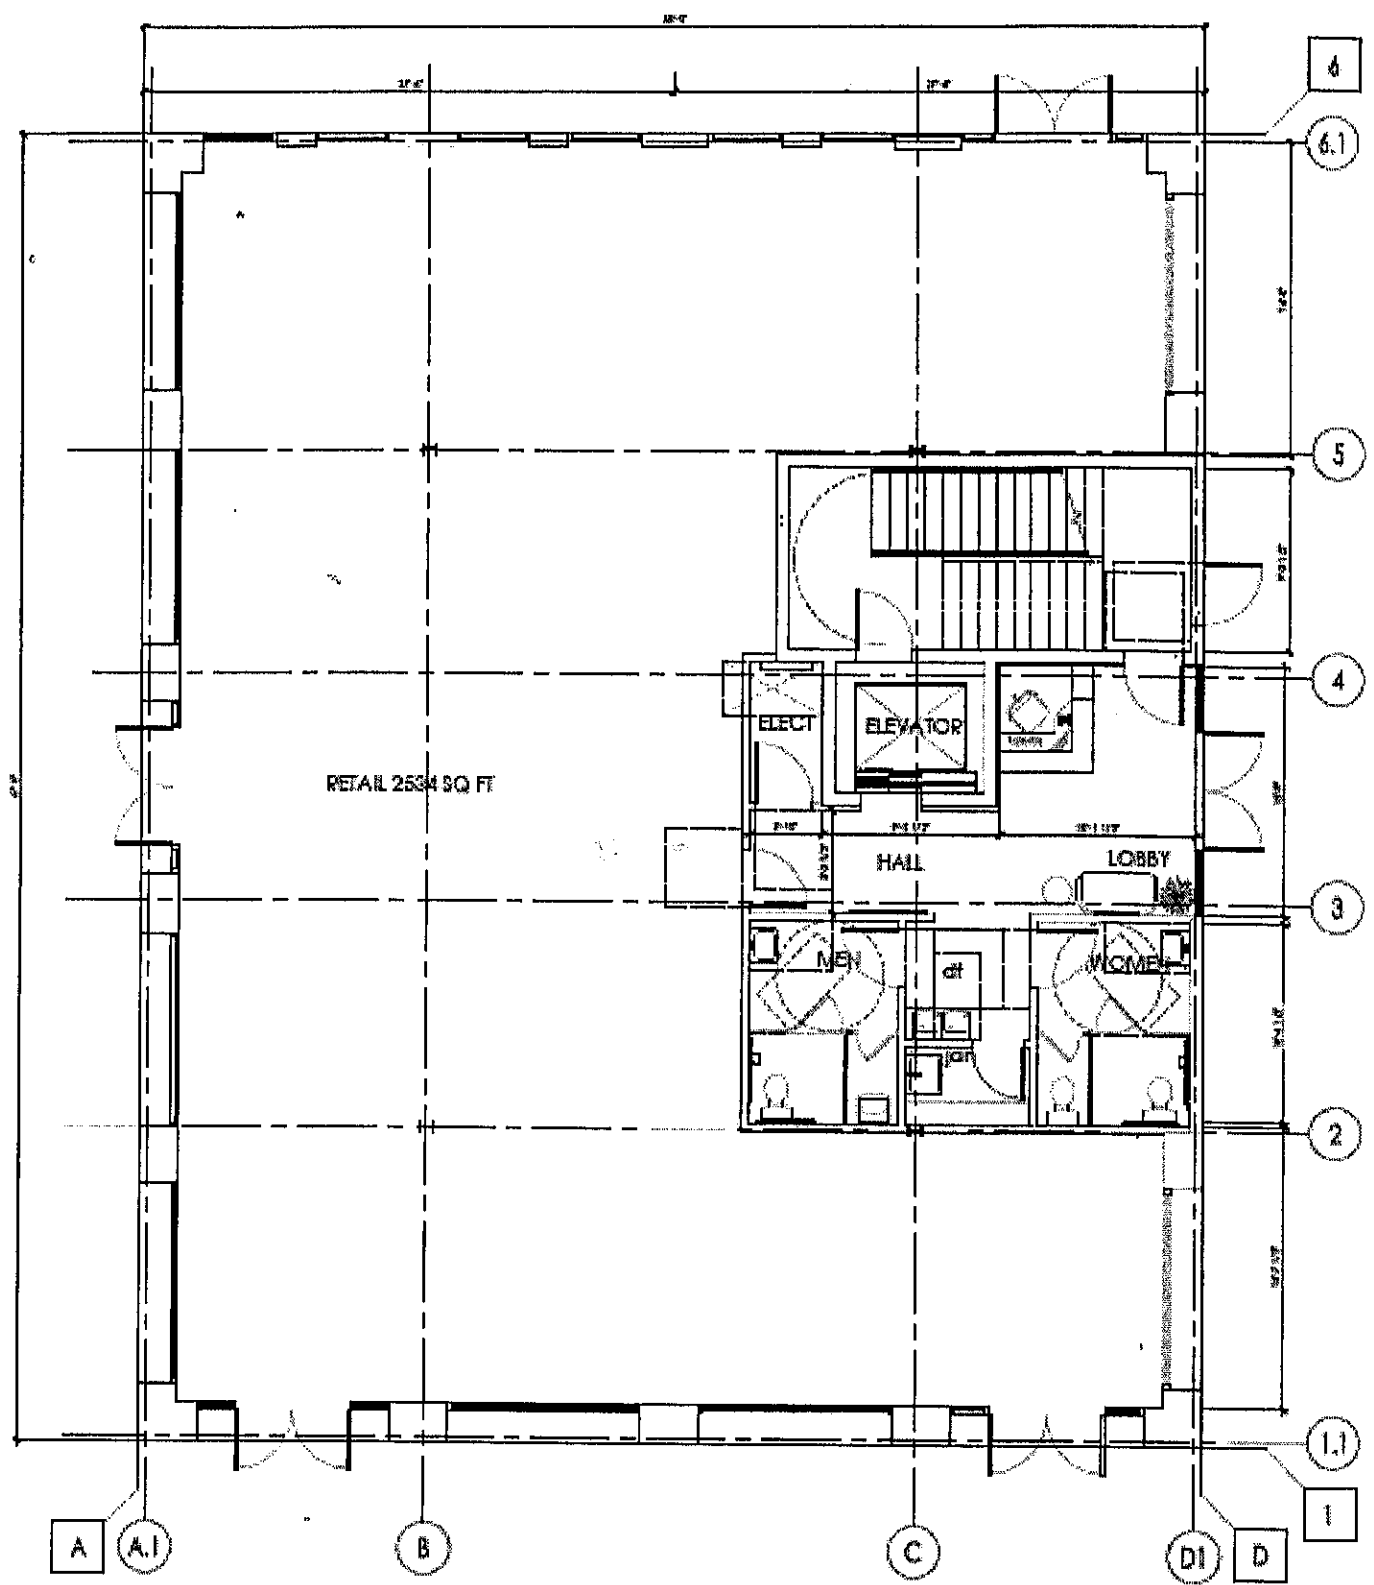

1 1st Floor Plan
SCALE: 3/16" = 1'-0"

2ND FLOOR BUILDING AREA = 3627 SQ FT

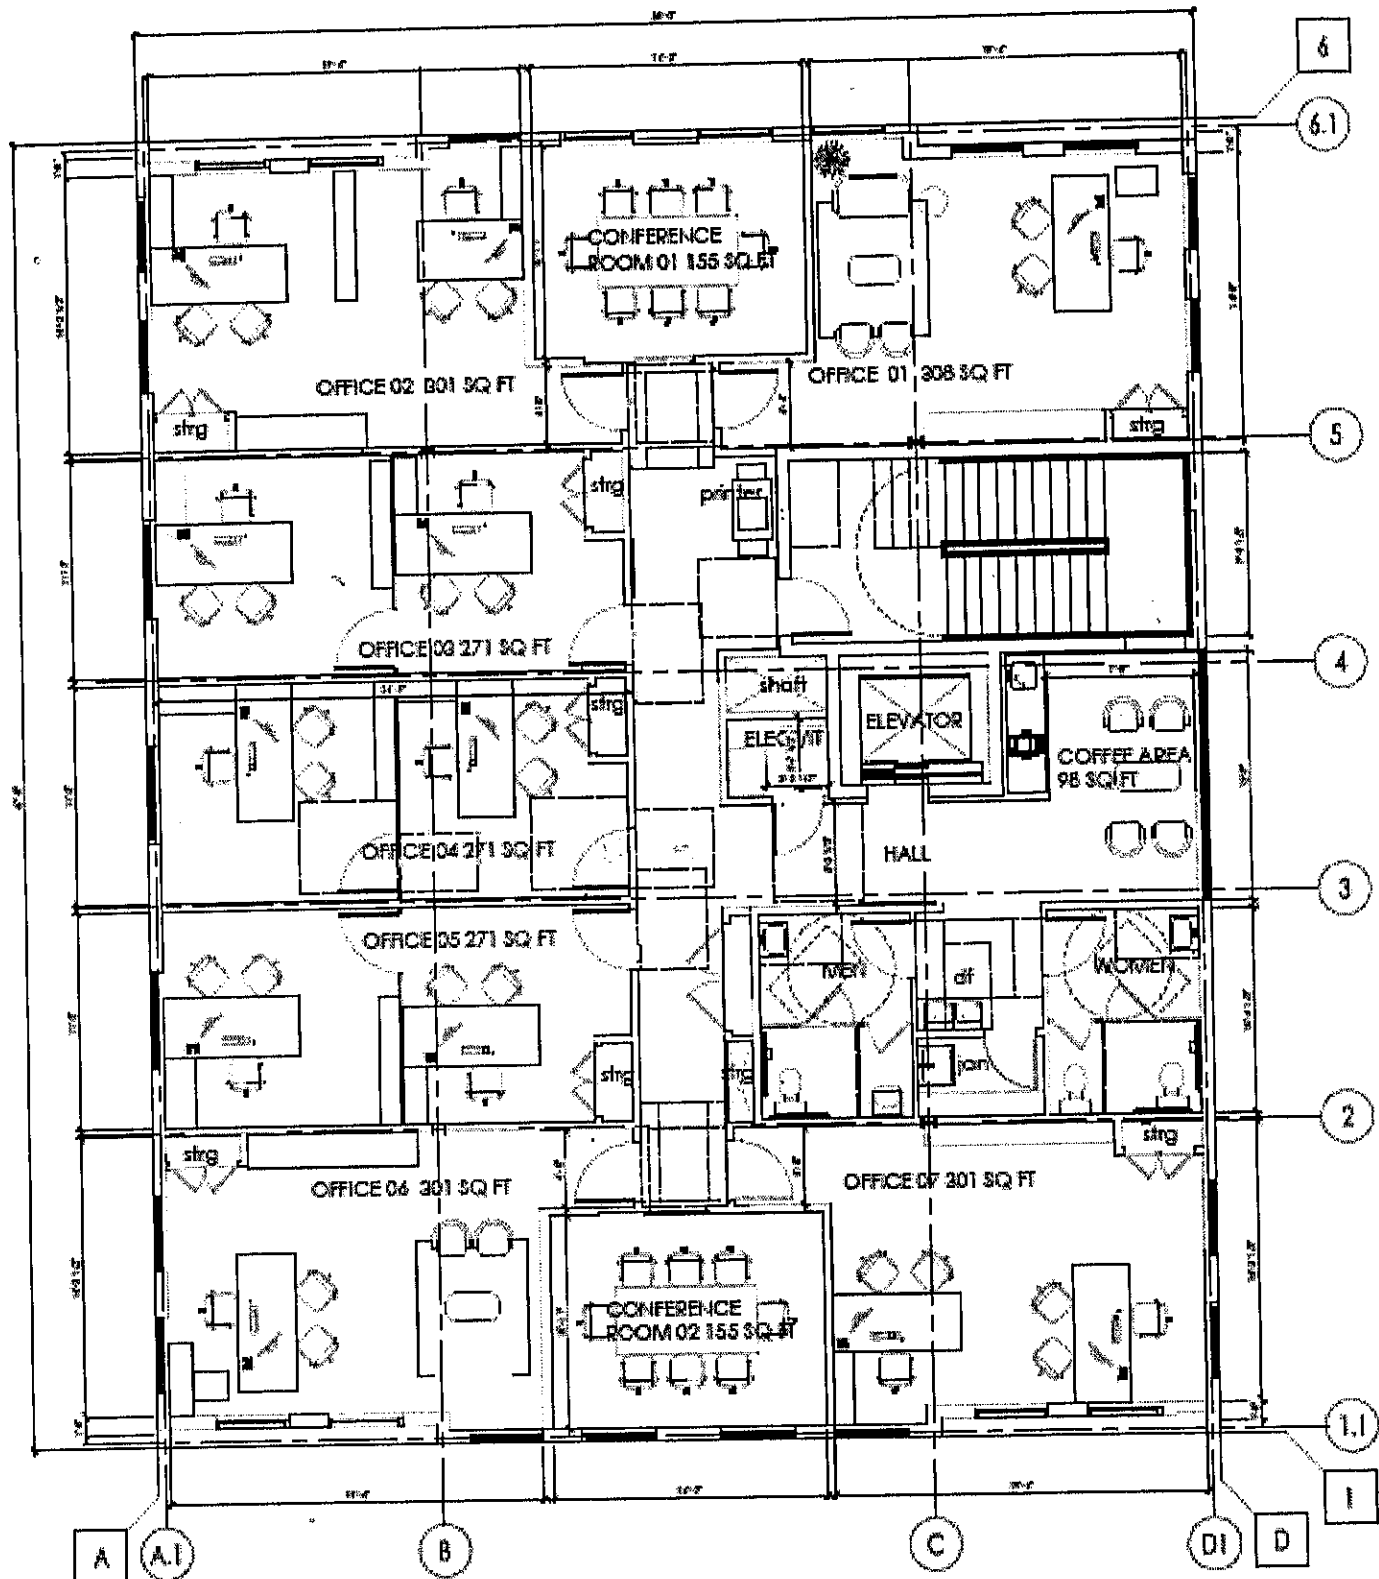

2 2nd Floor Plan
SCALE: 3/16" = 1'-0"

3RD FLOOR BUILDING AREA = 3627 SQ FT

