
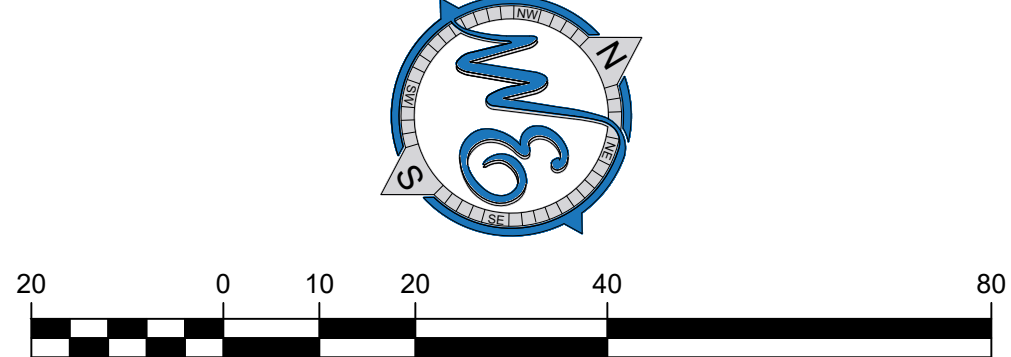


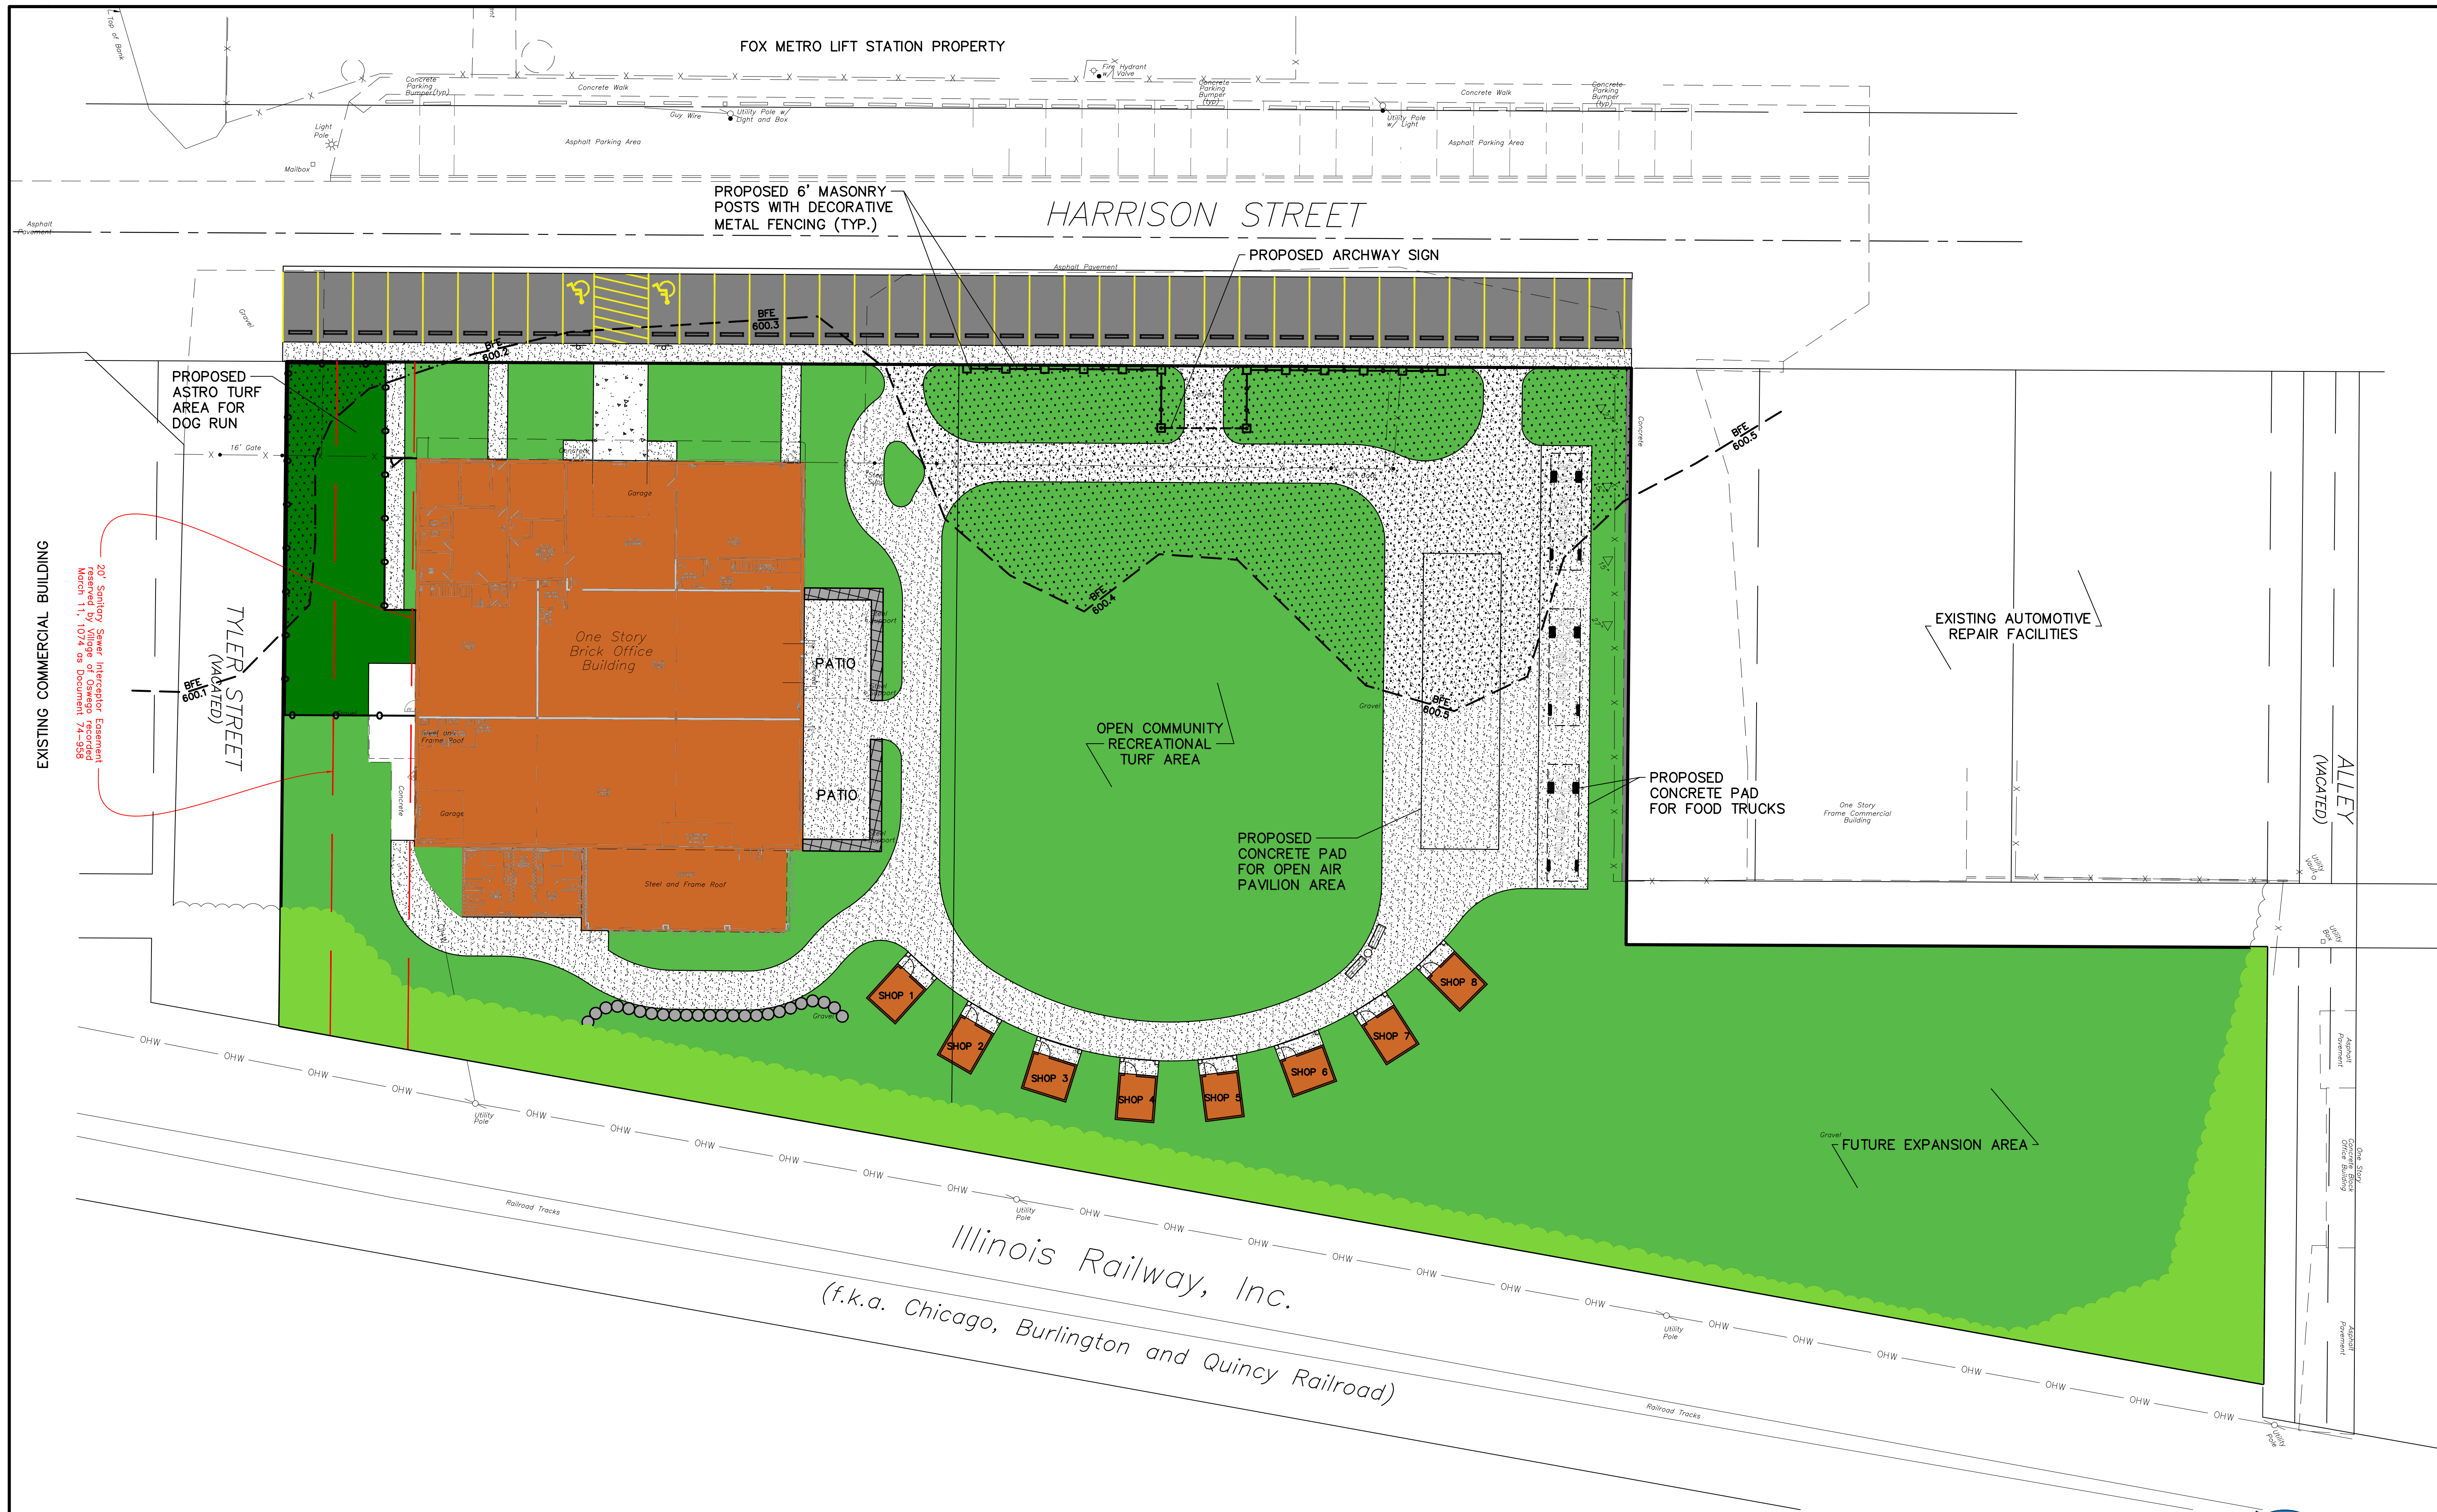

COLOR SITE PLAN

DATE	
REVISIONS	
NO.	
Prepared For:	
MDCS 174 S. HARRISON STREET OSWEGO, ILLINOIS HARRISON SQUARE DEVELOPMENT - PHASE 1 174 S. HARRISON STREET OSWEGO, ILLINOIS	
Prepared By:	
 watermark-engineering.com 2631 Singer Woods Pkwy Aurora, IL 60502 (630) 375-1800	
CHECKED BY: J. MILLER	DESIGN BY: JOSH MILLER
DRAWN BY: JOSH MILLER	DATE: MAY 28, 2025
SCALE: 1" = 20'	PROJECT NO.: 25-001
1 of 1	