


THE DARPAN MALL, BIHAR SHARIF



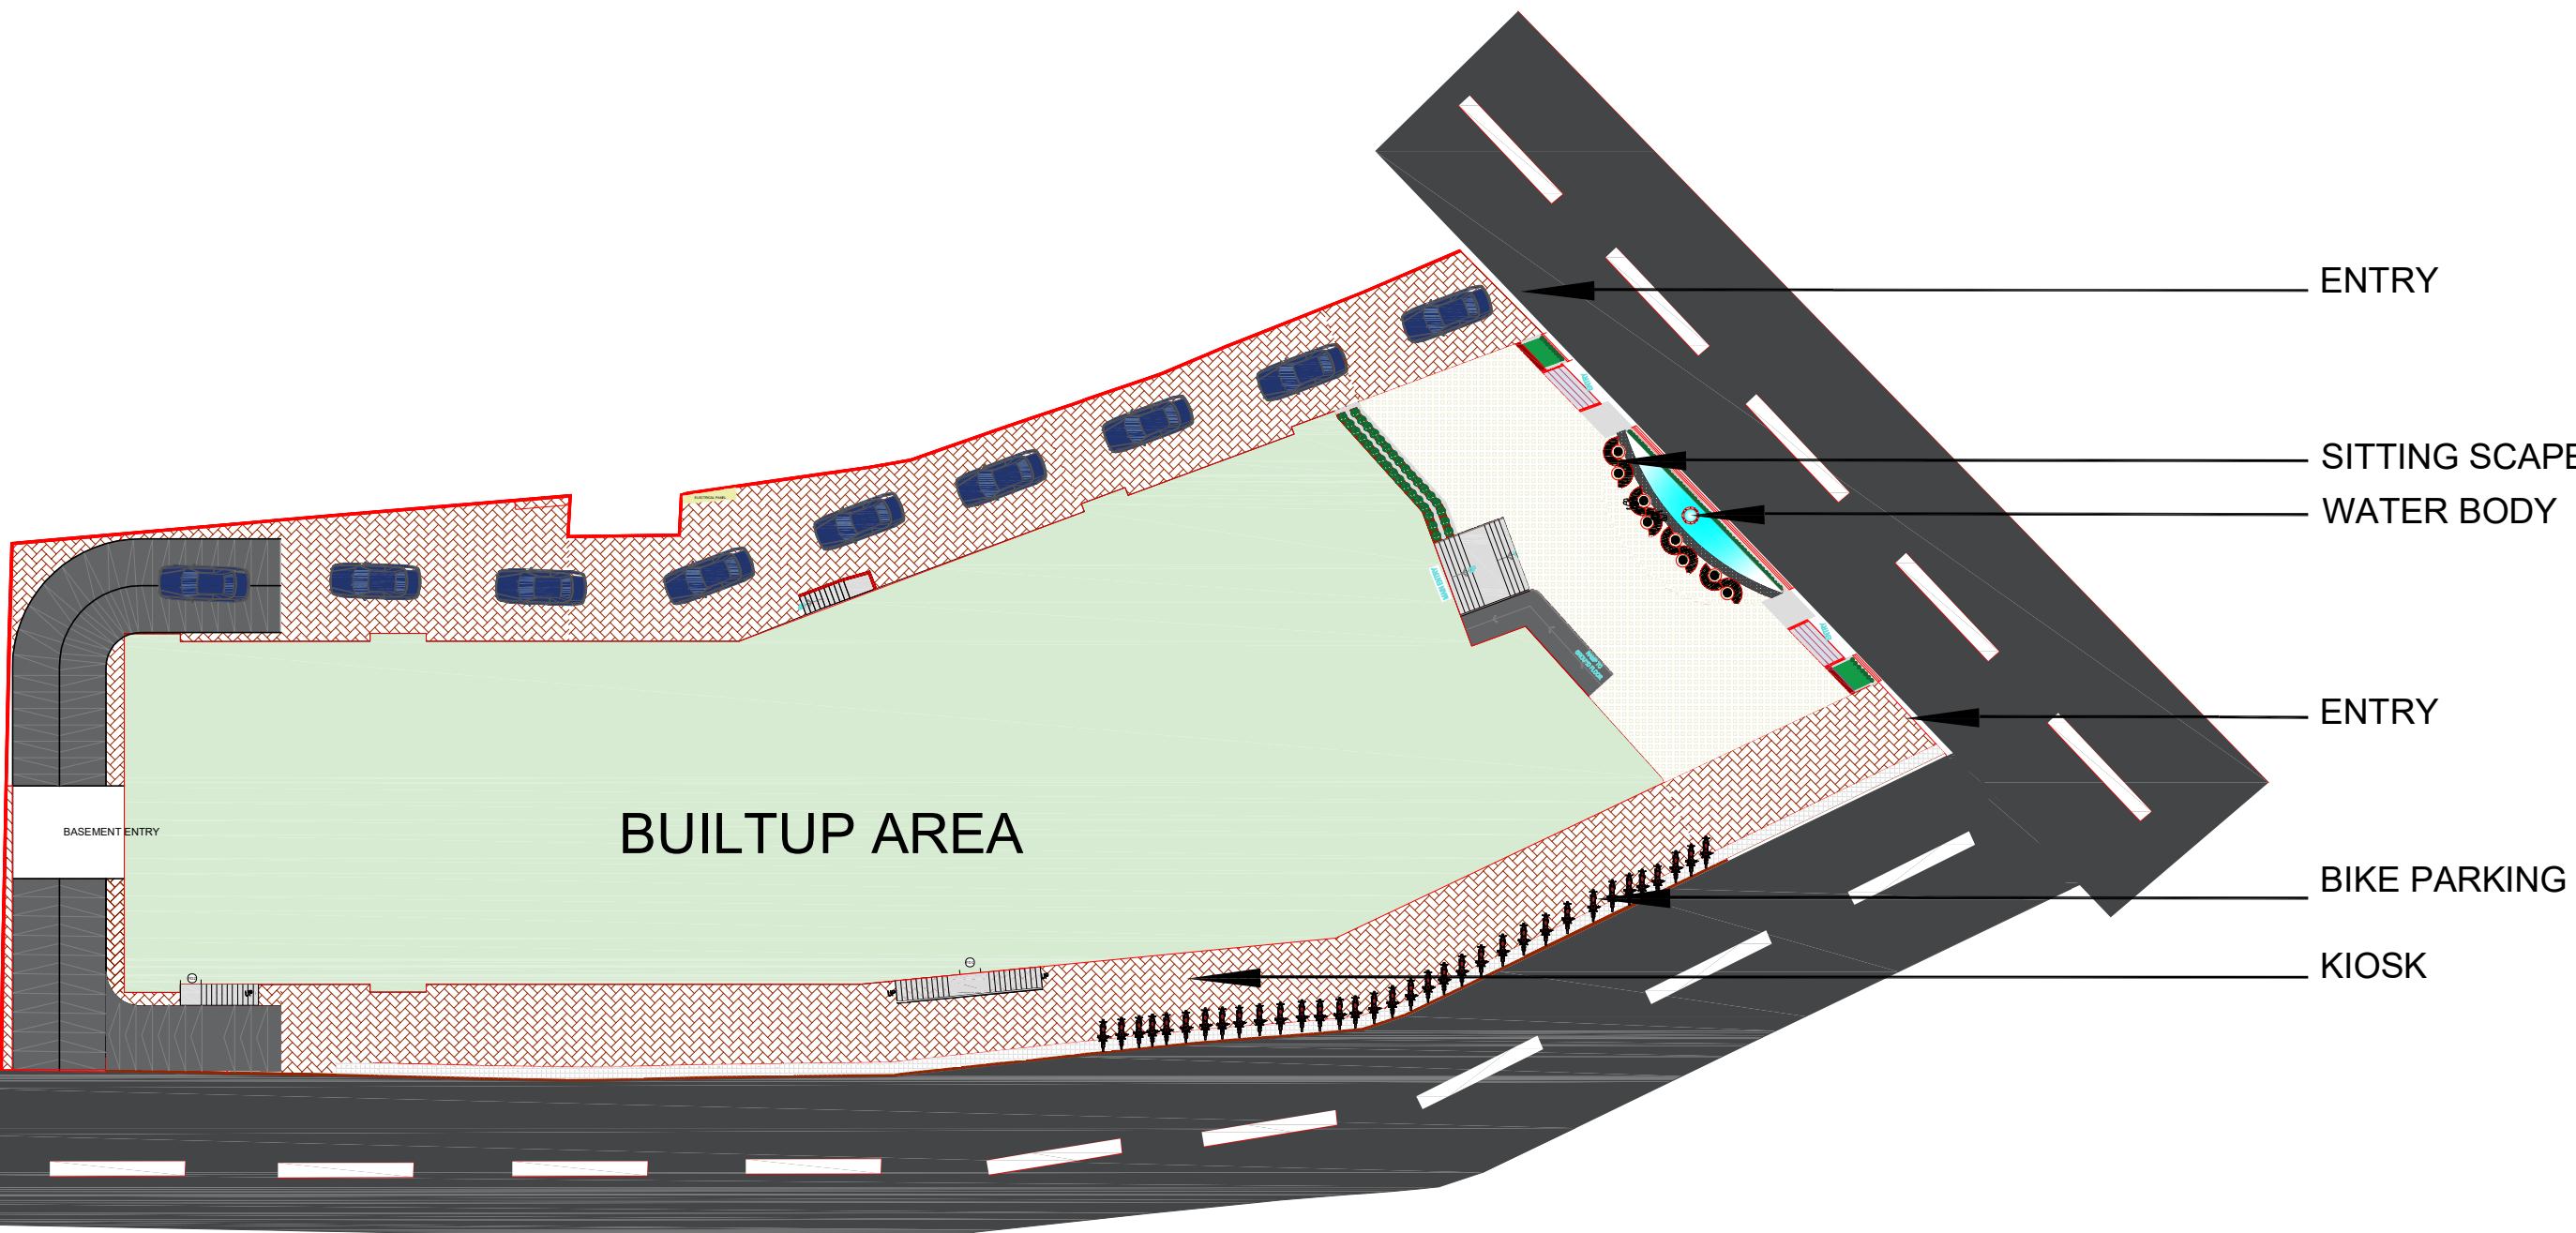

LANDSCAPE PLAN
G.F PLINTH AREA - 1856.54 Sqm
G.F AREA (INCLUDING RAMP & STAIR) -
1933.79 Sqm

MALL

RAHUL MALL BIHAR SHARIF

GENERAL NOTES

DOOR & WINDOW SCHEDULE

S.NO.	DESCRIPTION	OPENING SIZE	BILL	LINTEL
1.	W	2400	880	3550
2.	W1	1800	880	3550
3.	W2	1500	880	3550
4.	W3	1200	880	3550
5.	V	800	2500	3550
6.	D1	1200	0	3550
7.	D2	1000	0	3550
8.	D3	900	0	3550

REVISION REMARKS

NO.	DATE	REMARKS

OWNER

SHEET TITLE:

LANDSCAPE PLAN

SHEET NO:
03

JOB NO:

SCALE:

NORTH:
N

DATE:

REVISION NO:

DRAWN BY


CHECKED BY

AR. PRIYANKA KUMAR

VISHAL CHOUDHARY

AVATANSA
CONSTRUCTION PVT.LTD.

#201, SECOND FLOOR,VISNU PLACE, EAST
BORING CANAL ROAD PATNA-800001
MOB:7280048480
EMAIL:avatansadesignstudio@gmail.com

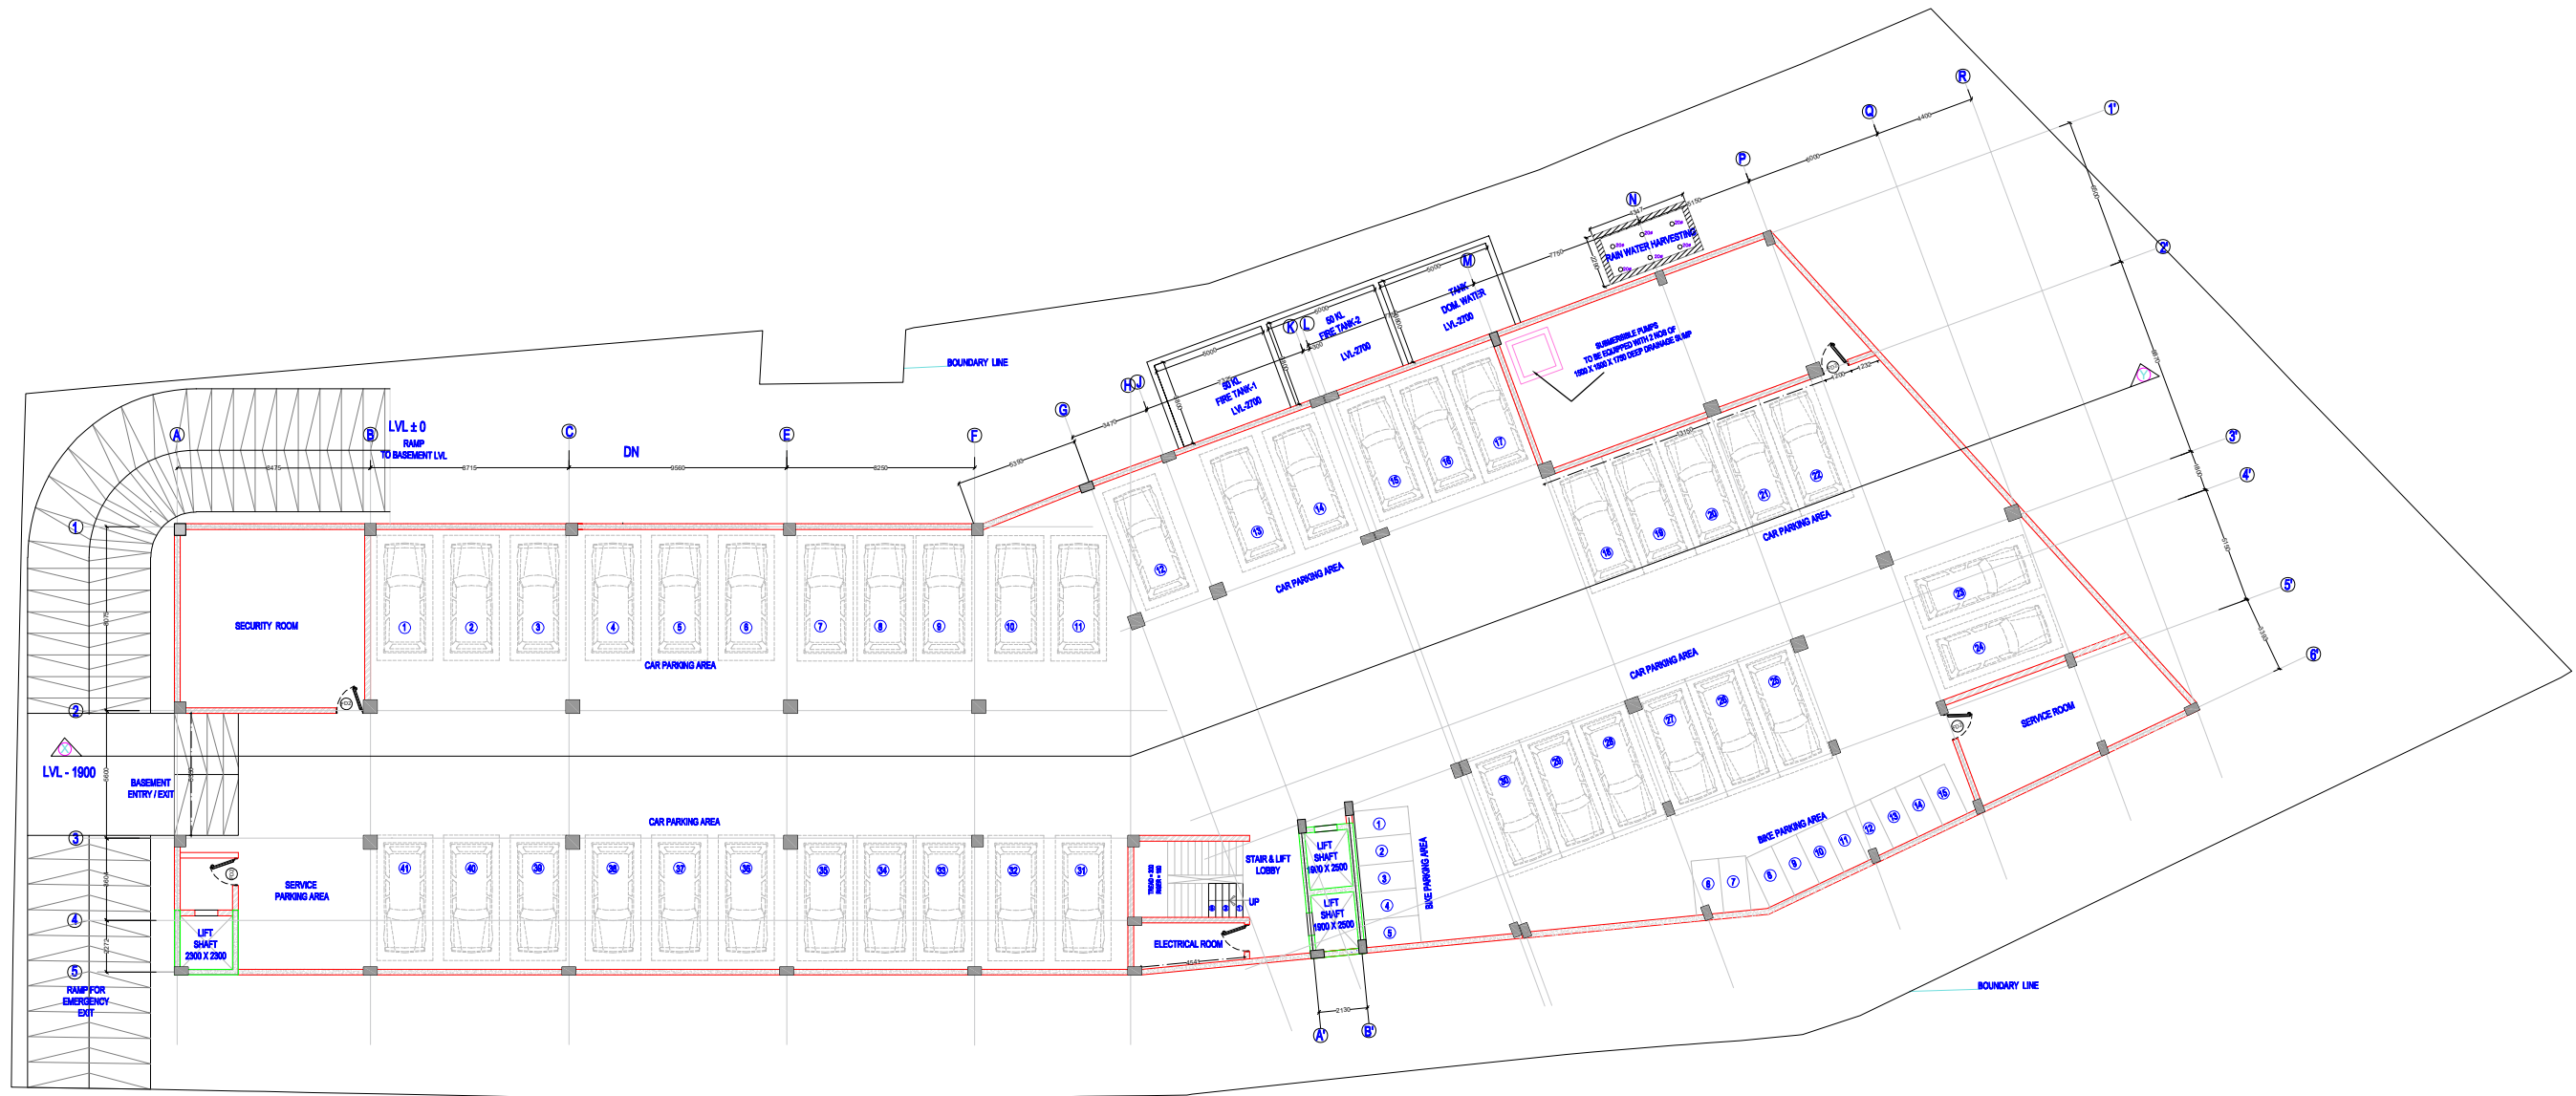

BASEMENT FLOOR PLAN
BASEMENT FLOOR AREA - 1856.54 Sqm

MALL

BIHAR SHARIF

GENERAL NOTES

AREA STATEMENT

REVISION REMARKS

NO.	DATE	REMARKS

OWNER

- THIS DRAWING IS THE PROPERTY OF AVATANS CONSTRUCTION PVT. LTD.
- NOTHING MAY BE COPIED IN WHOLE OR IN PART WITHOUT THE WRITTEN CONSENT OF THE ARCHITECT.
- THIS DRAWING IS USED ONLY FOR THE ABOVE MENTIONED PROJECT AND NOT FOR ANY OTHER WORK.

SHEET TITLE:

BASEMENT PLAN

SHEET NO:

01

JOB NO:

SCALE:

NORTH:



DATE:

REVISION NO:

DRAWN BY


CHECKED BY

AR. PRIYANKA KUMARI

VISHAL CHOUDHARY

AVATANS
CONSTRUCTION PVT.LTD.

#201,SECOND FLOOR,VISNU PLACE, EAST
BORING CANAL ROAD PATNA-800001
MOB:7280048480
EMAIL:avatansadesignstudio@gmail.com

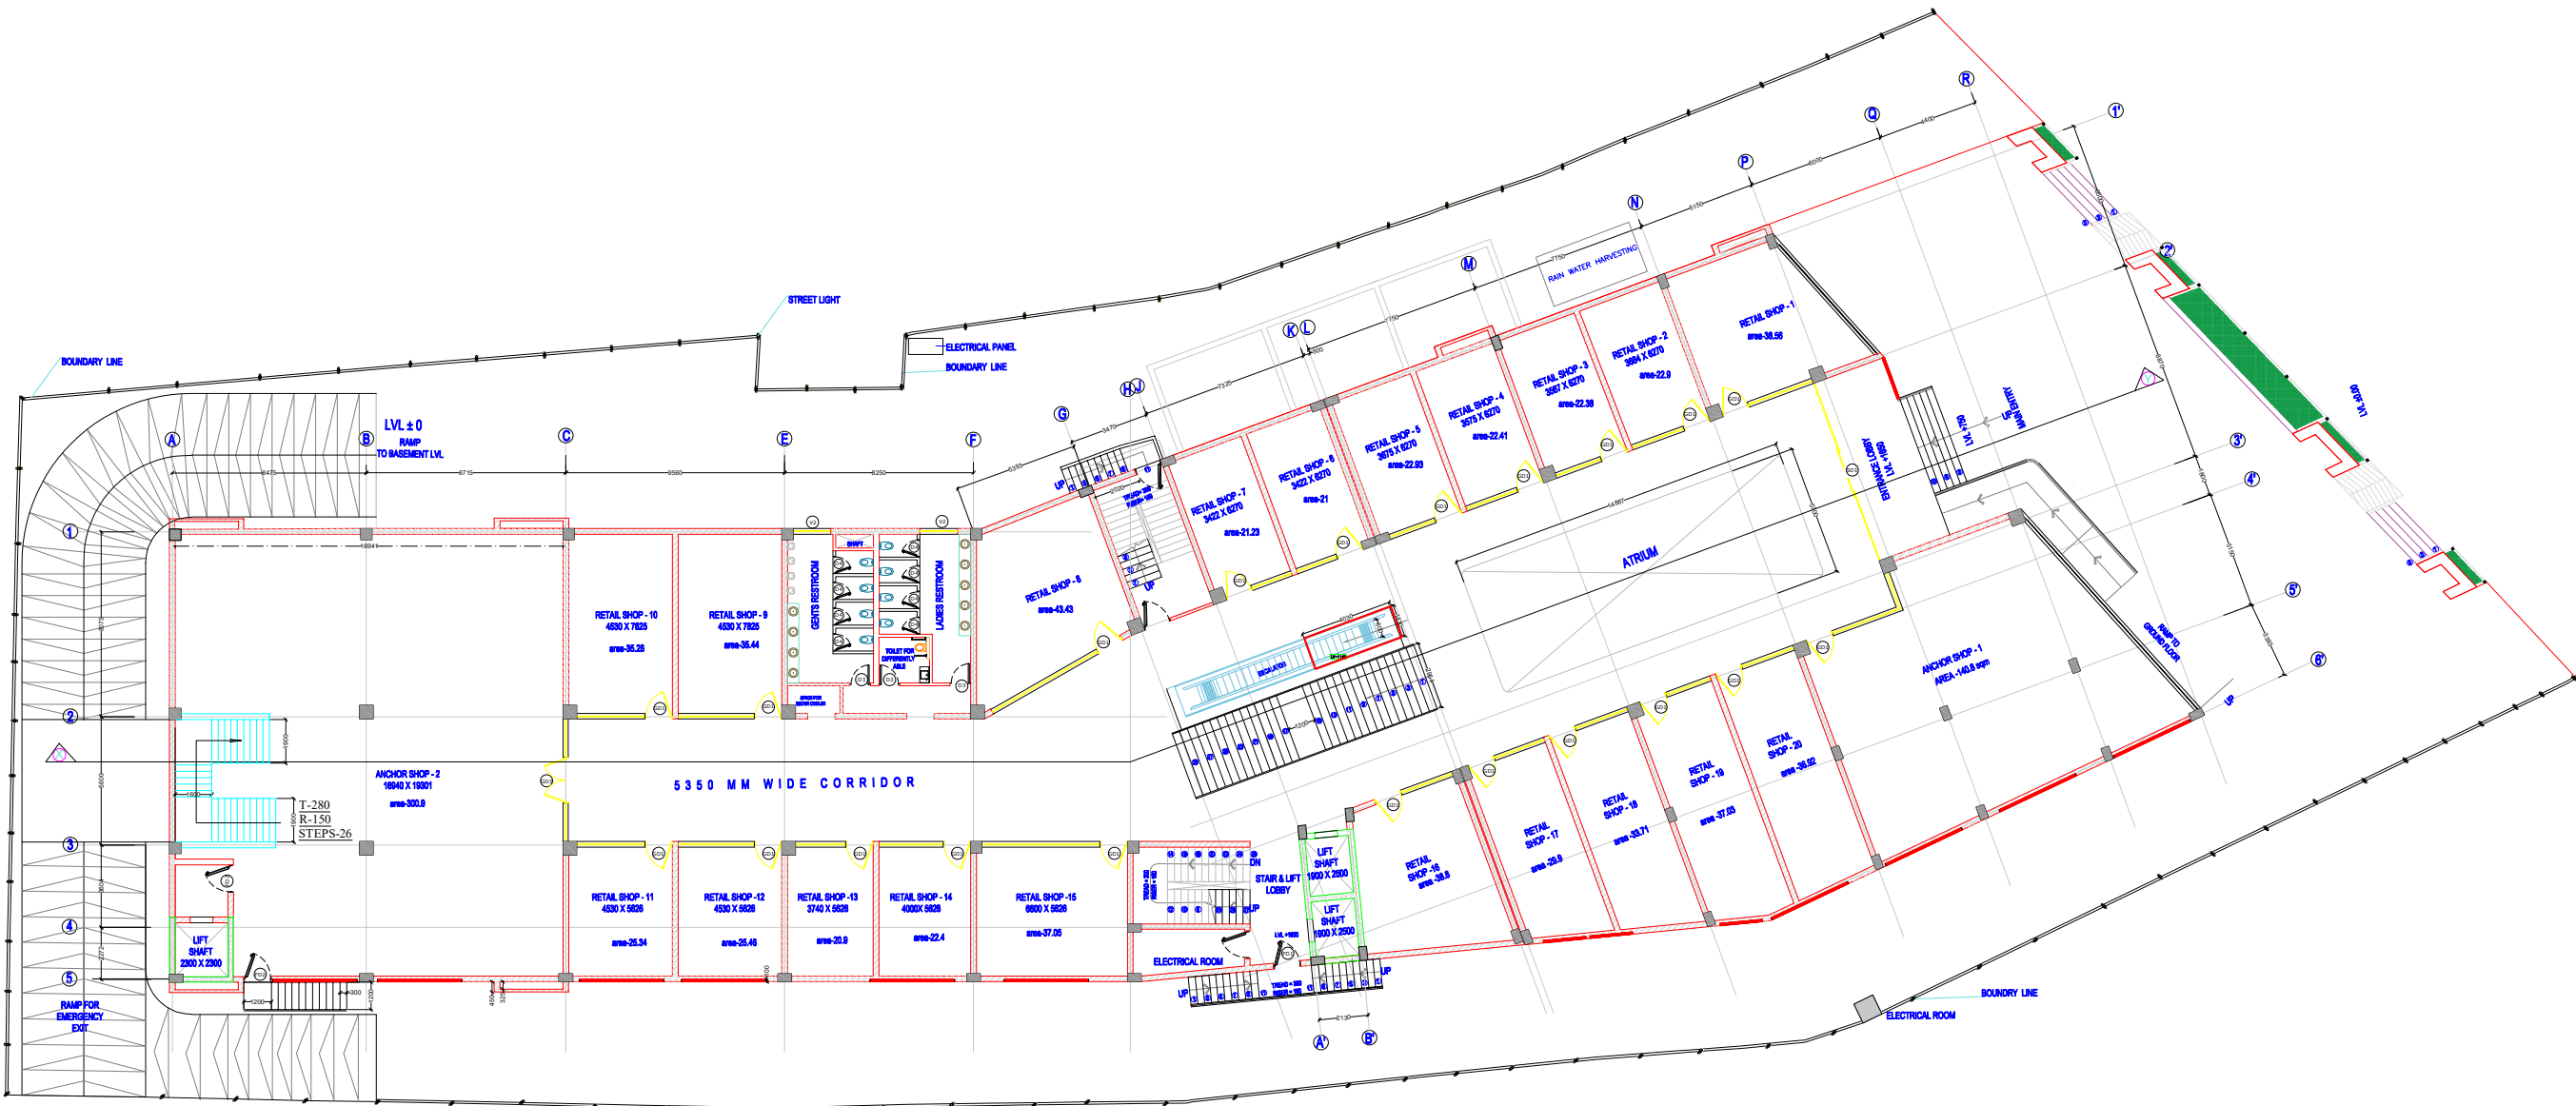

GROUND FLOOR PLAN
G.F PLINTH AREA - 1856.54 Sqm

MALL

BIHAR SHARIF

GENERAL NOTES

DOOR & WINDOW SCHEDULE

S.NO.	DESCRIPTION	OPENING SIZE	SILL	LINTEL
1.	W	2400	850	3550
2.	W1	1800	850	3550
3.	W2	1500	850	3550
4.	W3	1200	850	3550
5.	V	600	2500	3550
6.	D1	1200	0	3550
7.	D2	1000	0	3550
8.	D3	900	0	3550

REVISION REMARKS

NO.	DATE	REMARKS

OWNER

- THIS DRAWING IS THE PROPERTY OF AVATANSA CONSTRUCTION PVT. LTD.
- NOTHING MAY BE COPIED IN WHOLE OR IN PART WITHOUT THE WRITTEN CONSENT OF THE ARCHITECT.
- THIS DRAWING IS USED ONLY FOR THE ABOVE MENTIONED PROJECT AND NOT FOR ANY OTHER WORK.

SHEET TITLE:

GROUND FLOOR PLAN

SHEET NO:

02

JOB NO:

SCALE:

NORTH:

DATE:

REVISION NO:

DRAWN BY


CHECKED BY

AR. PRIYANKA KUMARI

VISHAL CHOUDHARY

AVATANSA
CONSTRUCTION PVT.LTD.

#201,SECOND FLOOR,VISNU PLACE, EAST
BORING CANAL ROAD PATNA-800001
MOB:7280048480
EMAIL:avatansadesignstudio@gmail.com

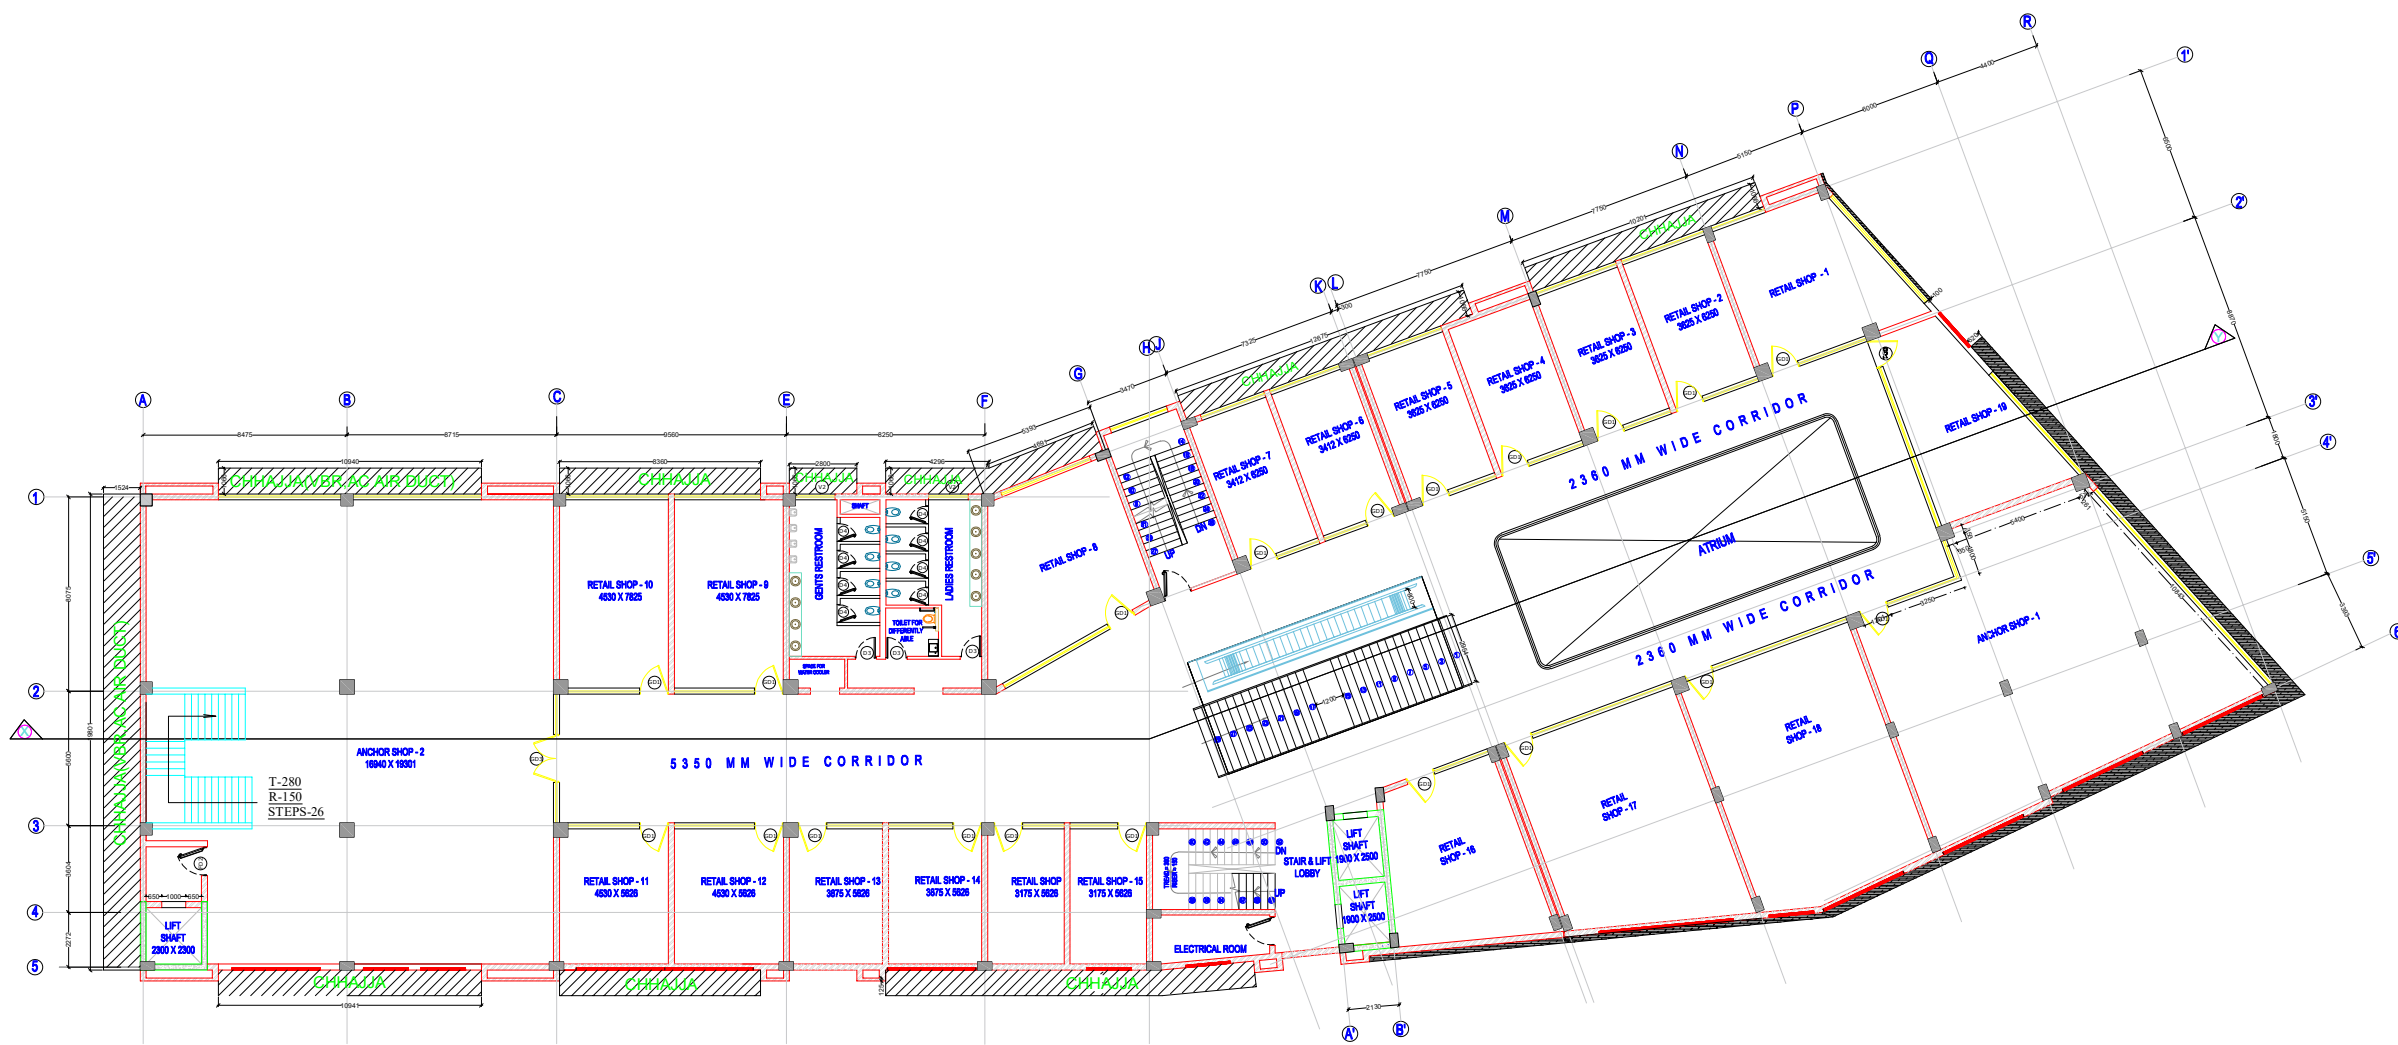

FIRST FLOOR PLAN

MALL

RAHUL MALL BIHAR SHARIF

GENERAL NOTES

DOOR & WINDOW

SCHEDULE

S.NO.	DESCRIPTION	OPENING SIZE	SILL	LINTEL
1.	W	2400	850	3550
2.	W1	1800	850	3550
3.	W2	1500	850	3550
4.	W3	1200	850	3550
5.	V	600	2500	3550
6.	D1	1200	0	3550
7.	D2	1000	0	3550
8.	D3	900	0	3550

REVISION REMARKS

NO.	DATE	REMARKS

OWNER


SHEET TITLE:

FIRST FLOOR PLAN

SHEET NO:	JOB NO:
03	
SCALE:	NORTH:
DATE:	REVISION NO:
DRAWN BY	CHECKED BY
AR. PRIYANKA KUMARI	VISHAL CHOUDHARY

AVATANSA
CONSTRUCTION PVT.LTD.

#201,SECOND FLOOR,VISNU PLACE, EAST
BORING CANAL ROAD PATNA-800001
MOB:7280048480
EMAIL:avatansadesignstudio@gmail.com

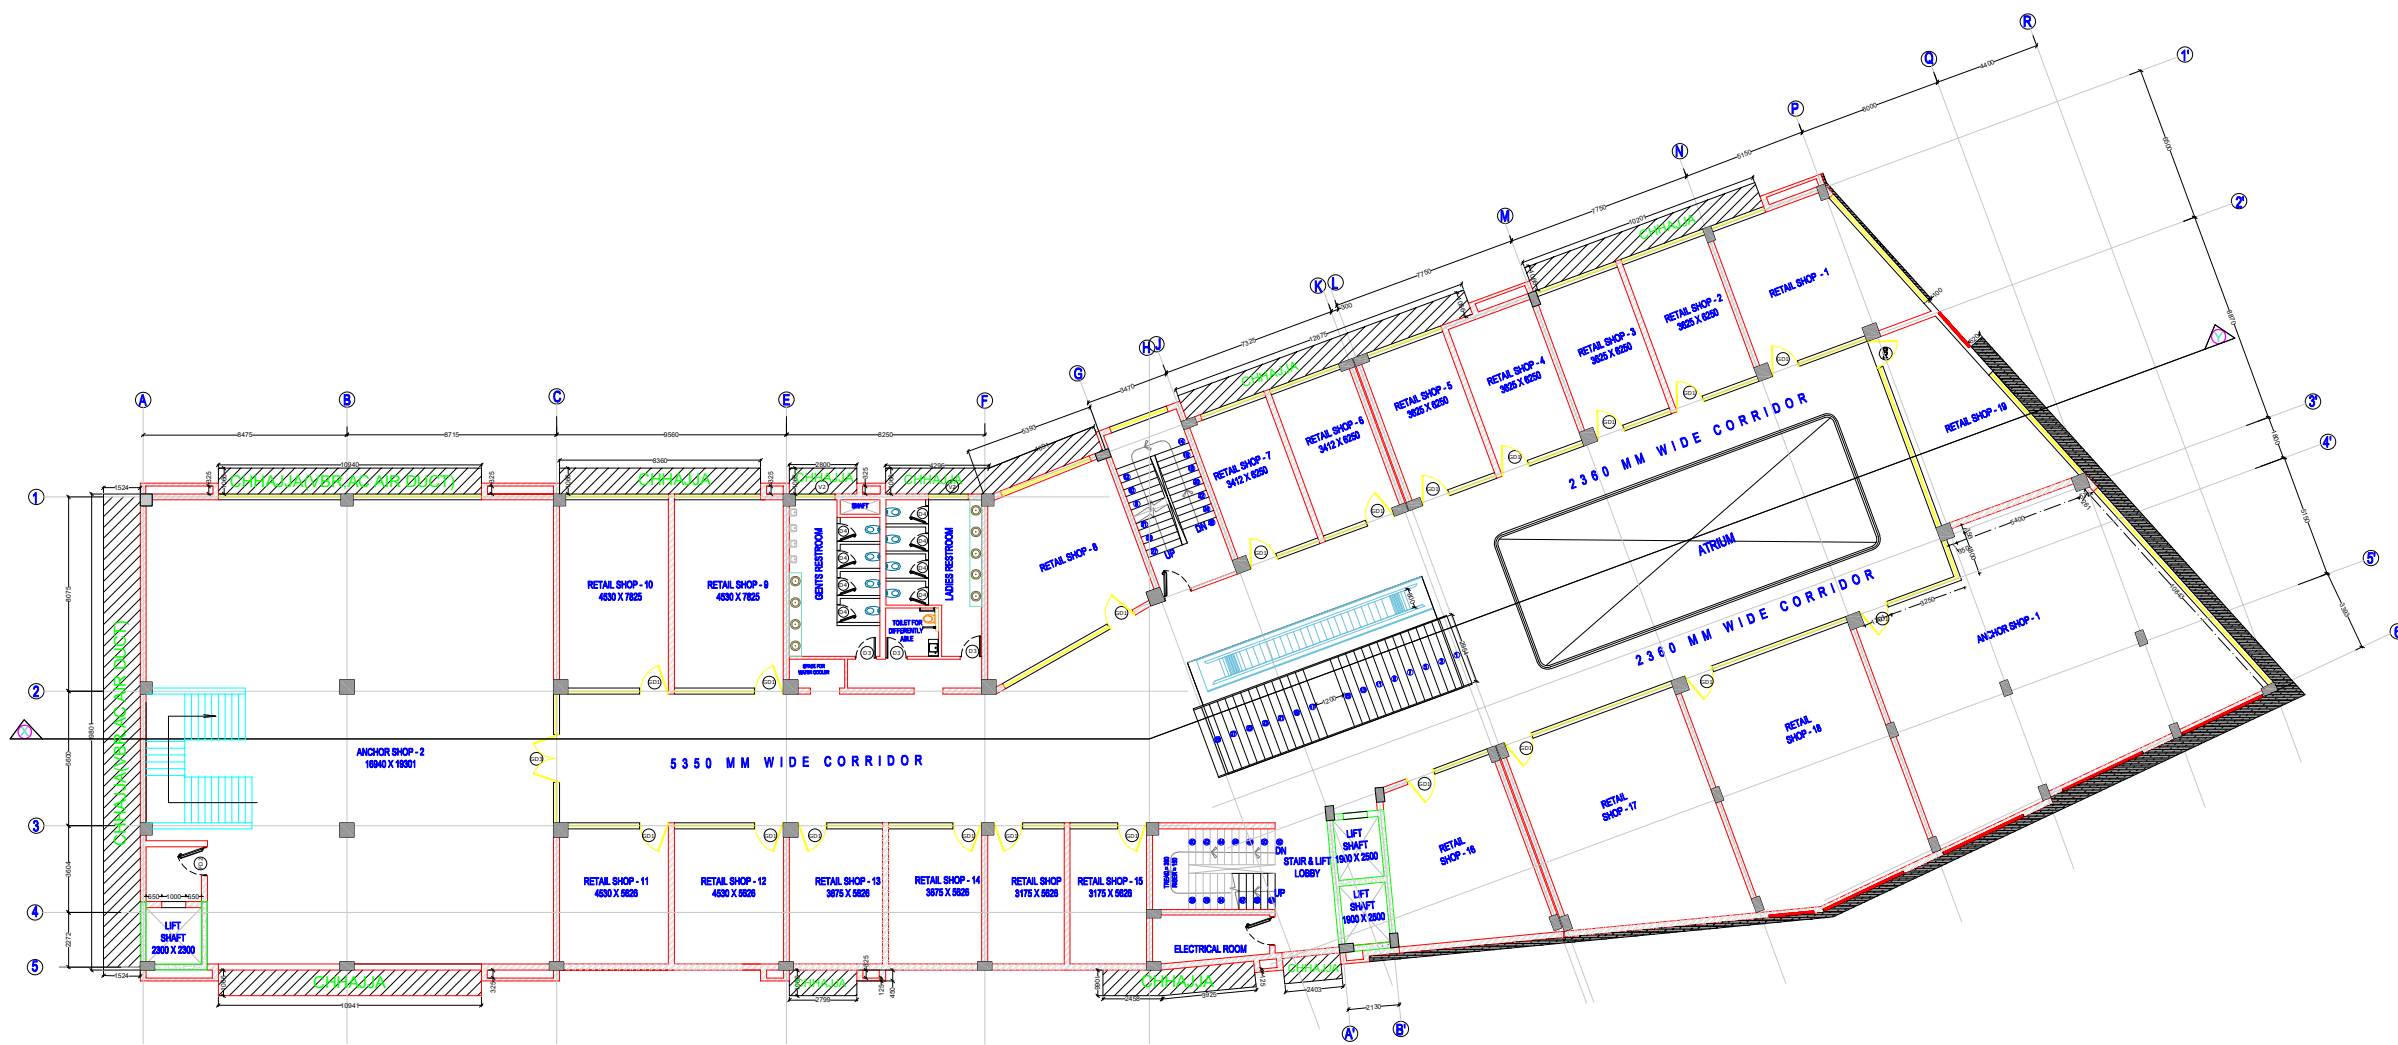

SECOND FLOOR PLAN

MALL

RAHUL MALL BIHAR SHARIF

GENERAL NOTES

DOOR & WINDOW
SCHEDULE

S.NO.	DESCRIPTION	OPENING SIZE	SILL	LINTEL
1.	W	2400	850	3550
2.	W1	1800	850	3550
3.	W2	1500	850	3550
4.	W3	1200	850	3550
5.	V	600	2500	3550
6.	D1	1200	0	3550
7.	D2	1000	0	3550
8.	D3	900	0	3550

REVISION REMARKS		
NO.	DATE	REMARKS

OWNER	

SHEET TITLE:	
FIRST FLOOR PLAN	

SHEET NO:	JOB NO:
03	
SCALE:	NORTH:
DATE:	REVISION NO:
DRAWN BY	CHECKED BY
AR. PRIYANKA KUMARI	VISHAL CHOUDHARY

MALL

RAHUL MALL BIHAR SHARIF

GENERAL NOTES

DOOR & WINDOW

SCHEDULE

S.NO.	DESCRIPTION	OPENING SIZE	SILL	LINTEL
1.	W	2400	850	3550
2.	W1	1800	850	3550
3.	W2	1500	850	3550
4.	W3	1200	850	3550
5.	V	800	2500	3550
6.	D1	1200	0	3550
7.	D2	1000	0	3550
8.	D3	900	0	3550

REVISION REMARKS

NO.	DATE	REMARKS

OWNER

SHEET TITLE:

ELEVATION

SHEET NO:

03

SCALE:

DATE:

DRAWN BY

AR. PRIYANKA KUMAR

JOB NO:

NORTH:


REVISION NO:

CHECKED BY


VISHAL CHOUDHARY

AVATANSA
CONSTRUCTION PVT.LTD.

#201,SECOND FLOOR,VISNU PLACE, EAST
BORING CANAL ROAD PATNA-800001
MOB:7280048480
EMAIL:avatansadesignstudio@gmail.com

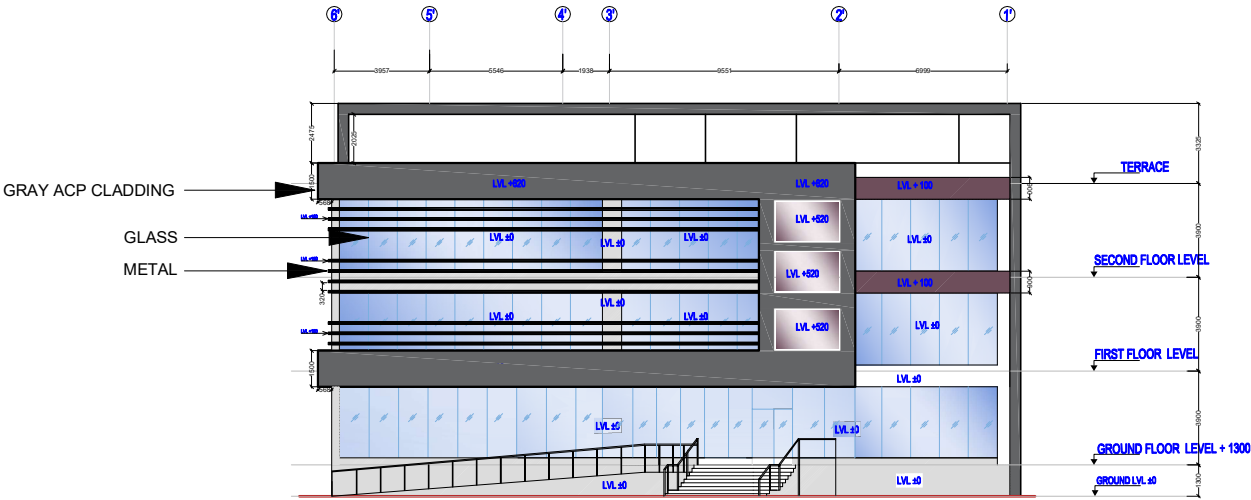

FRONT ELEVATION

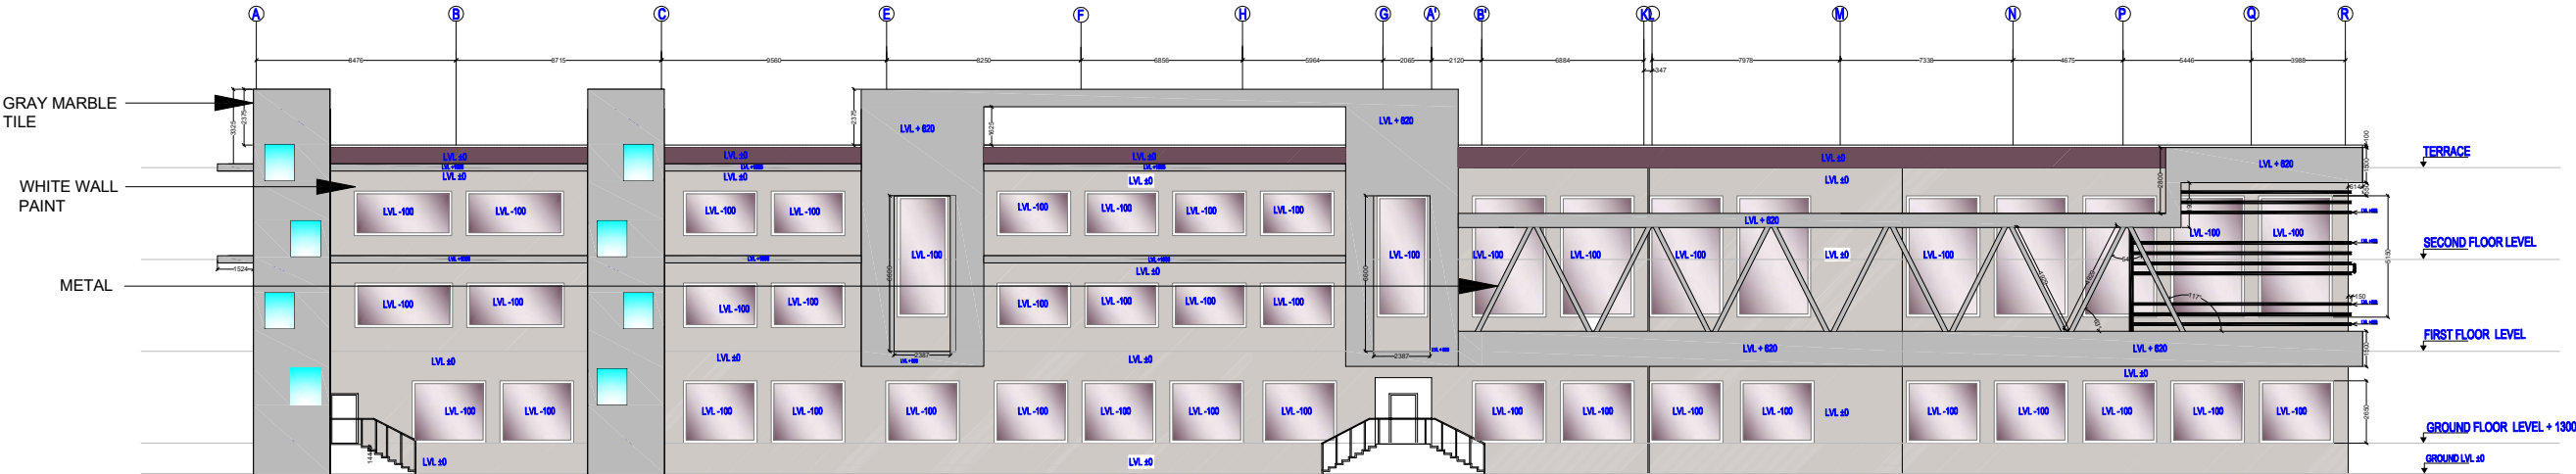

SOUTH ELEVATION



VIEW-1



VIEW-2



VIEW-3