


T.O.S. (TOP OF STEEL) ELEV +13'-0 3/4 U.N.O.

SECOND FLOOR FRAMING PLAN

SCALE: 1/8" = 1'-0"

NOTE:
* INDICATES 24" TULX @ 1'-4"

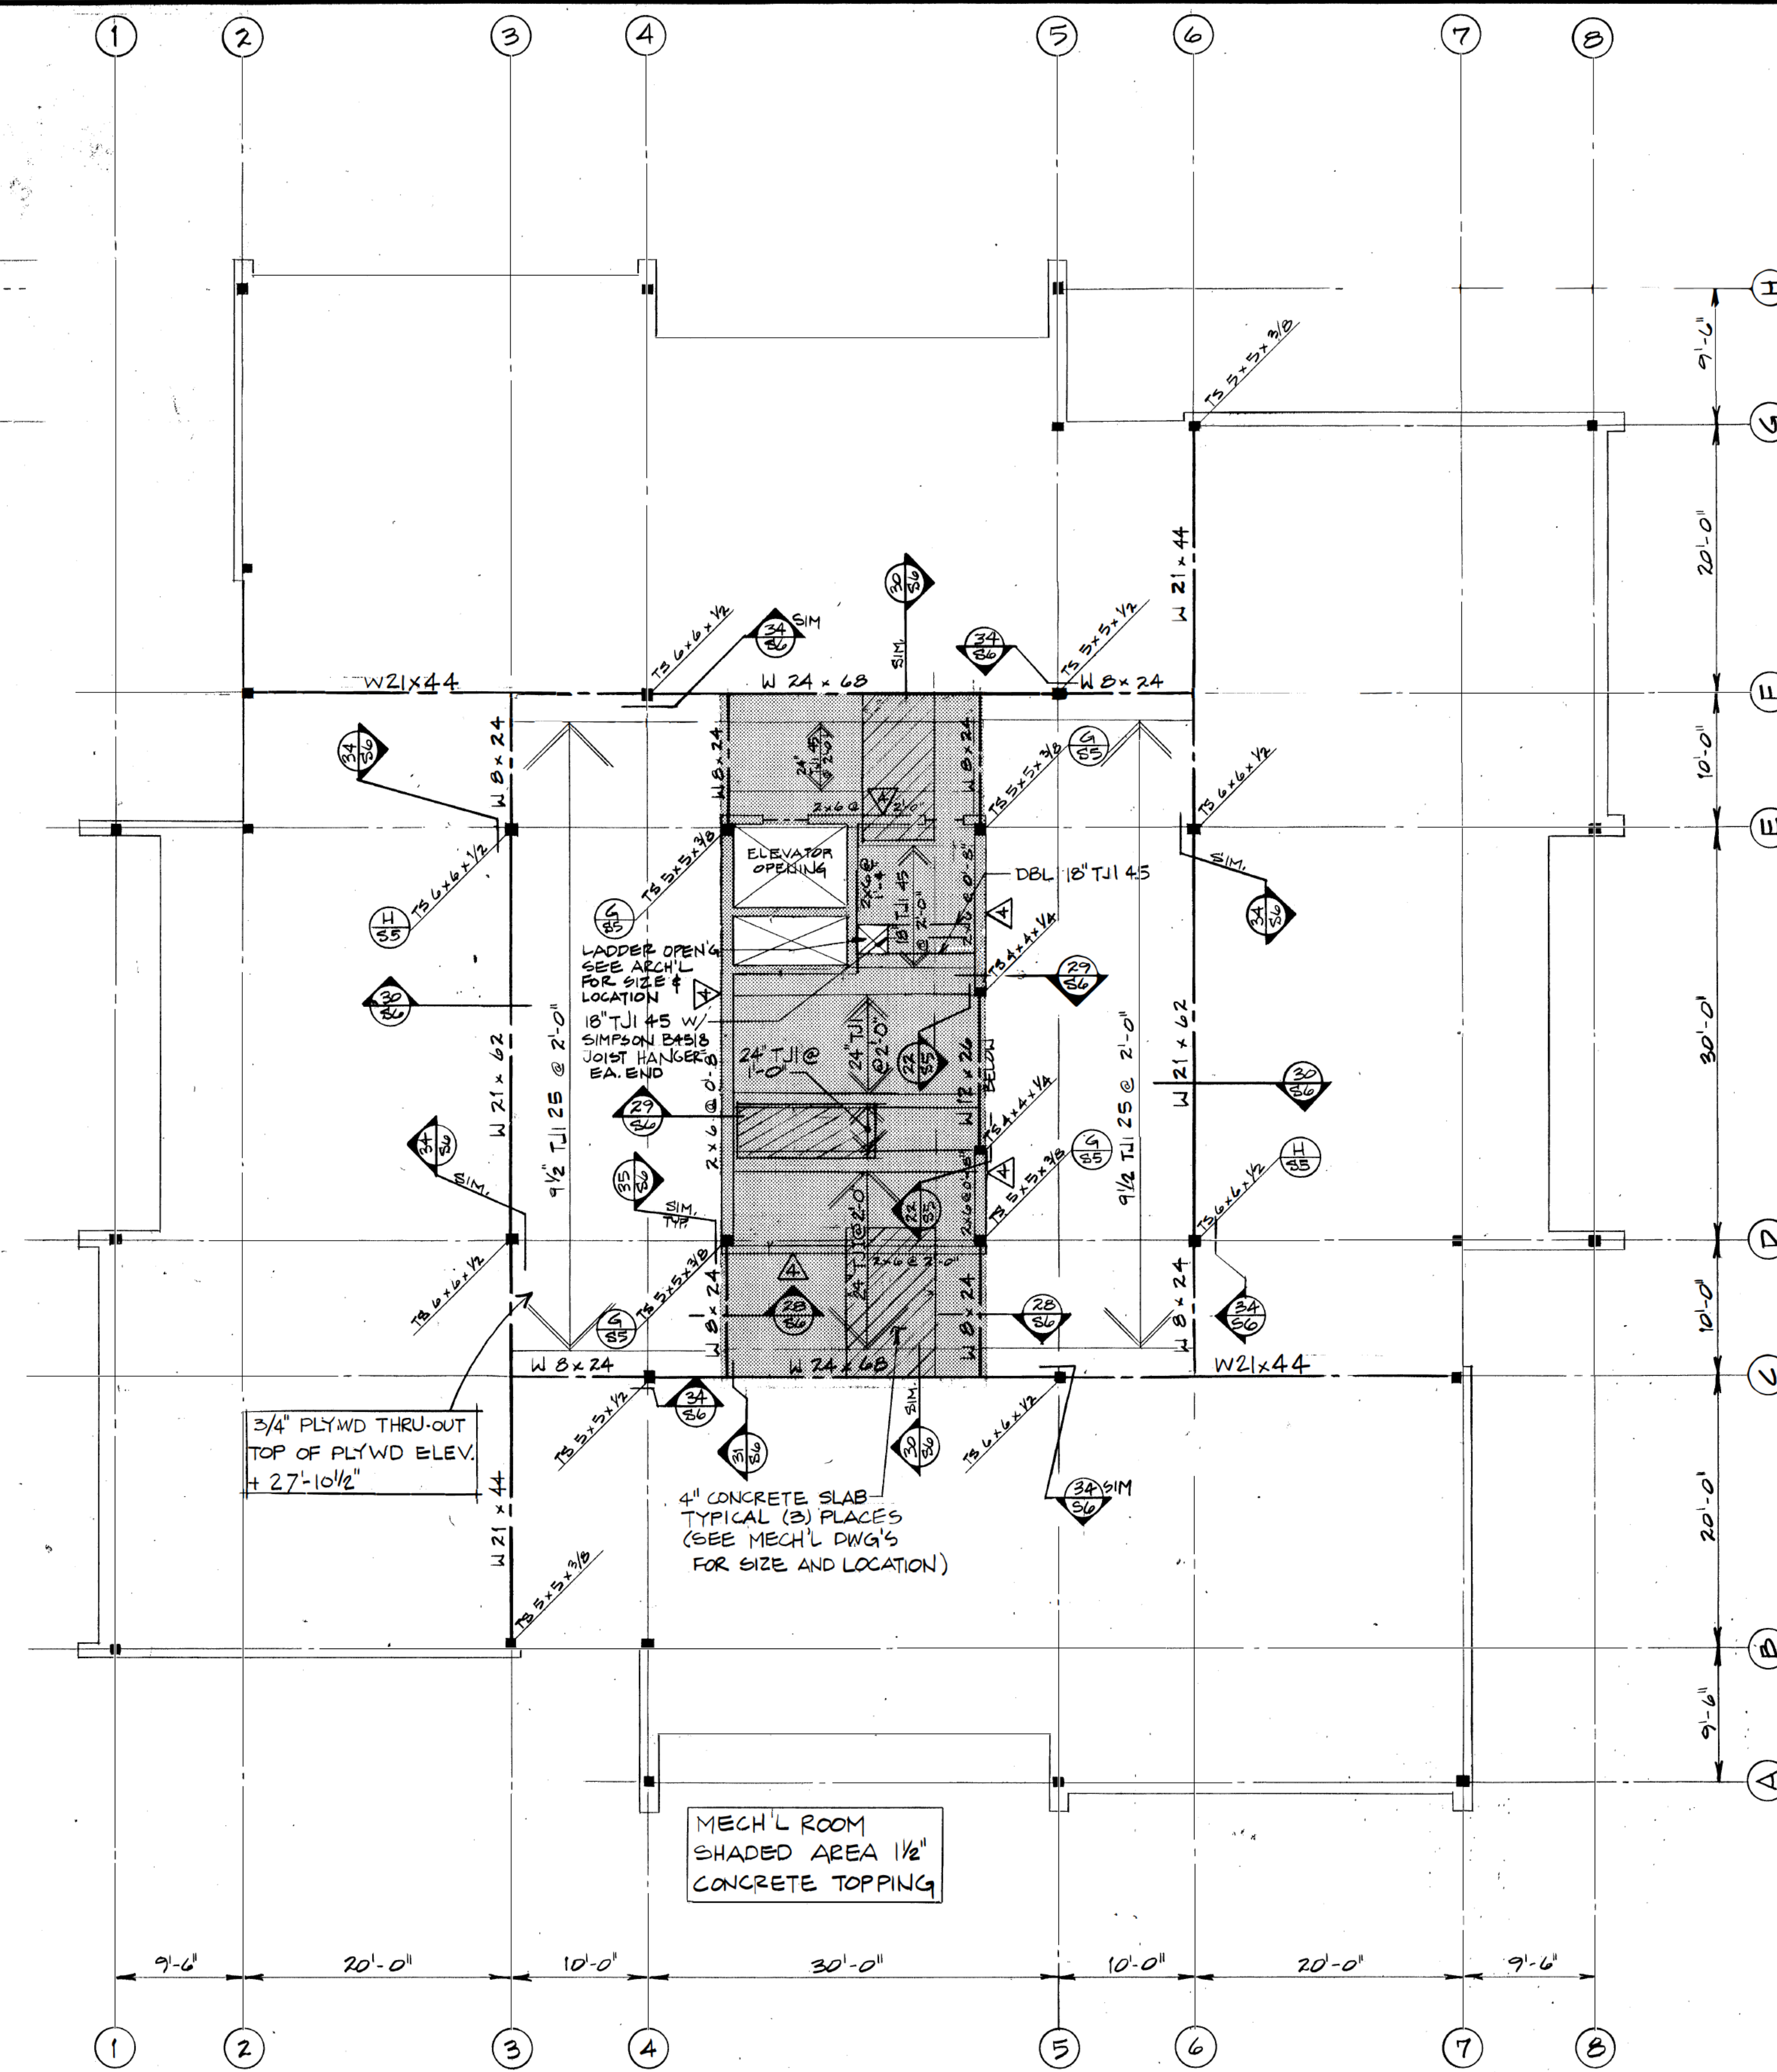

T.O.S. (TOP OF STEEL) ELEV 27'-1" U.N.O.


MECHANICAL ROOM FLOOR FRAMING PLAN

SCALE: 1/8" = 1'-0"

NO. 0402
DATE 6-29-84
SCALE 1/8" = 1'-0"
DESIGNED BY [REDACTED]
DRAWN BY BROWN
CHECKED BY [REDACTED]

TRA/Farr

NING

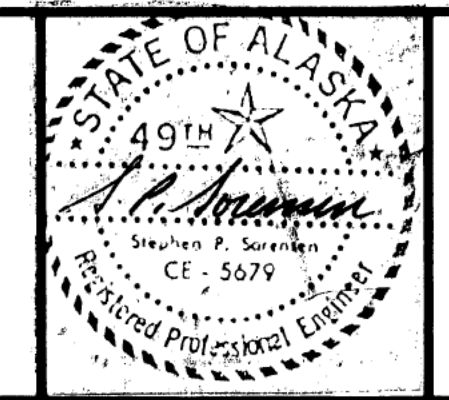

PROJECT TITLE
[REDACTED]

NO.	DATE	DESCRIPTION

SHEET TITLE
SECOND FLOOR & MECHANICAL ROOM FRAMING PLANS

SHEET NO.
6-4
OF SHEETS
IN THIS CATEGORY