



- NOTES:**
1. ALL EXTERIOR WALLS ARE DRAWN ACTUAL WIDTH, 2x4 WALLS ARE SHOWN 3 1/2" WIDE. ALL DIMENSIONS ARE FROM FACE OF STUD TO FACE OF STUD.
 2. CONTRACTOR TO VERIFY ALL DIMENSIONS AND STRUCTURAL SUPPORT AND ROUGH OPENINGS.
 3. KITCHEN AND BATH CONFIGURATIONS ARE SHOWN FOR DRAWING PURPOSE ONLY. FINAL CONFIGURATION TO BE THE RESPONSIBILITY OF CONTRACTOR OR HOME OWNER.
 4. EXACT WINDOW AND DOOR CONFIGURATIONS WILL BE THE RESPONSIBILITY OF THE CONTRACTOR.
 5. STRUCTURE BACK WALL ELEVATION IS TO BE 8'-0".

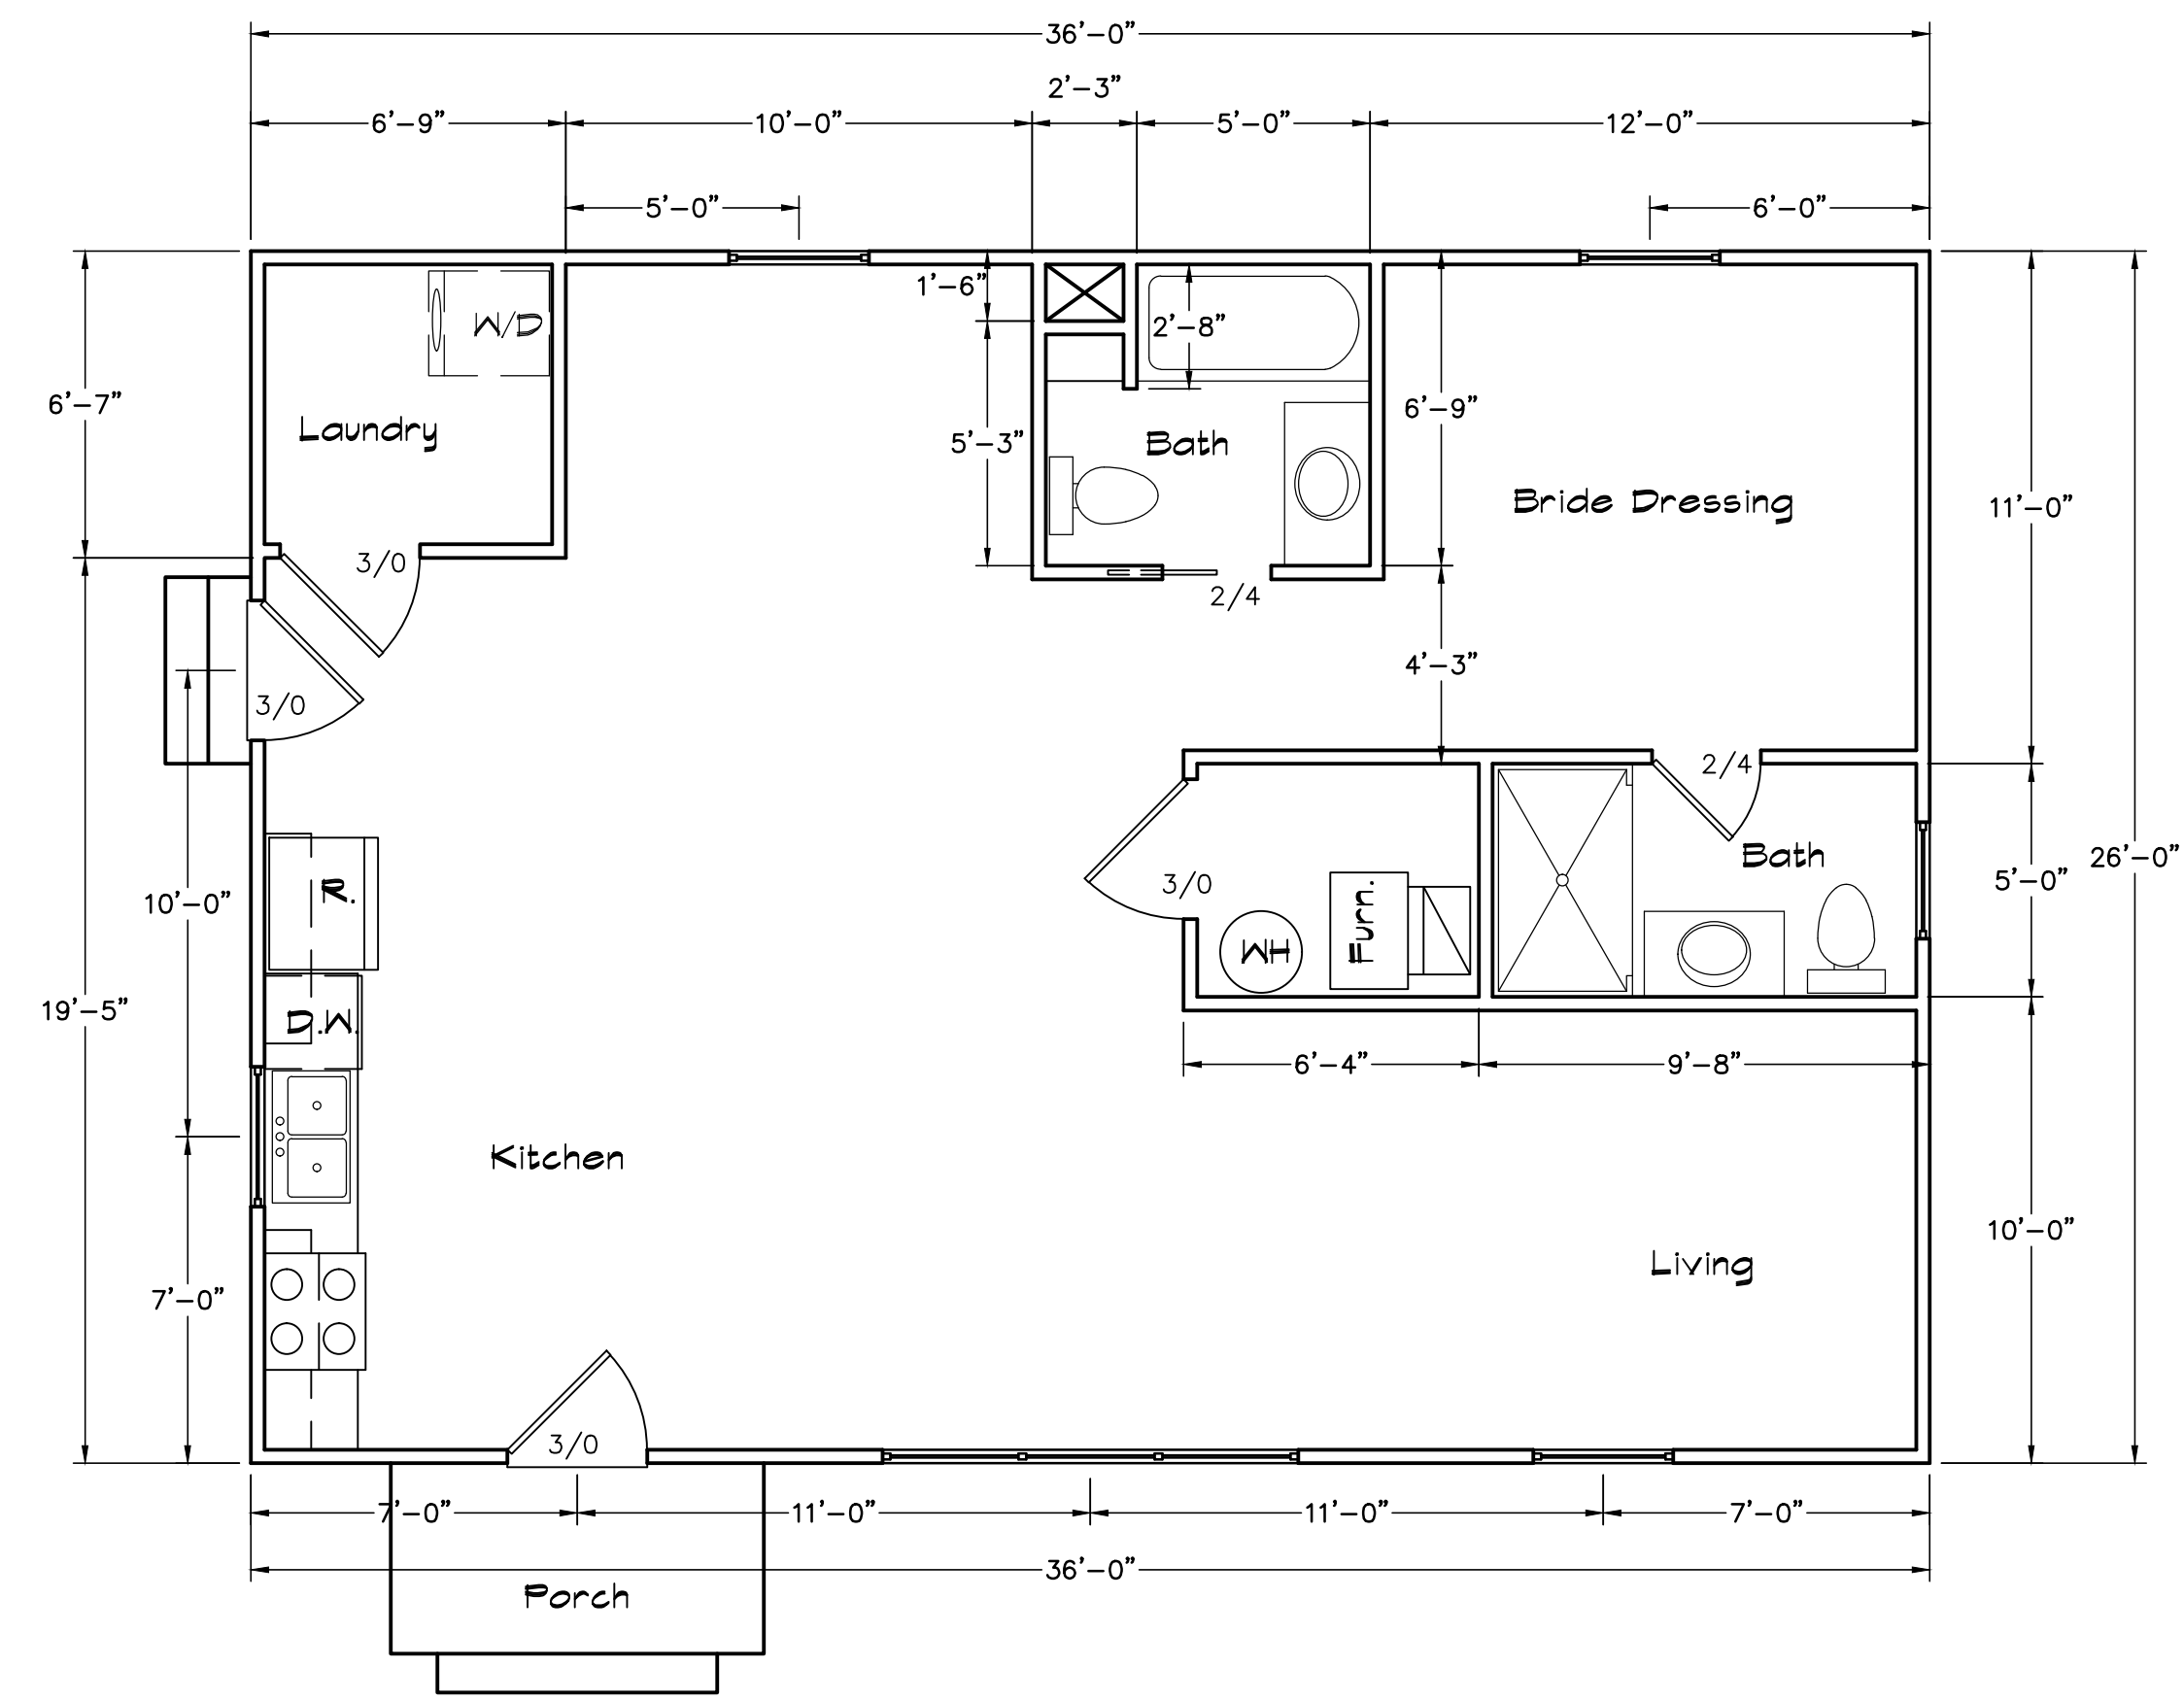

First Floor Plan
SCALE: 1/4" = 1'-0"
0' 4' 8' 12'

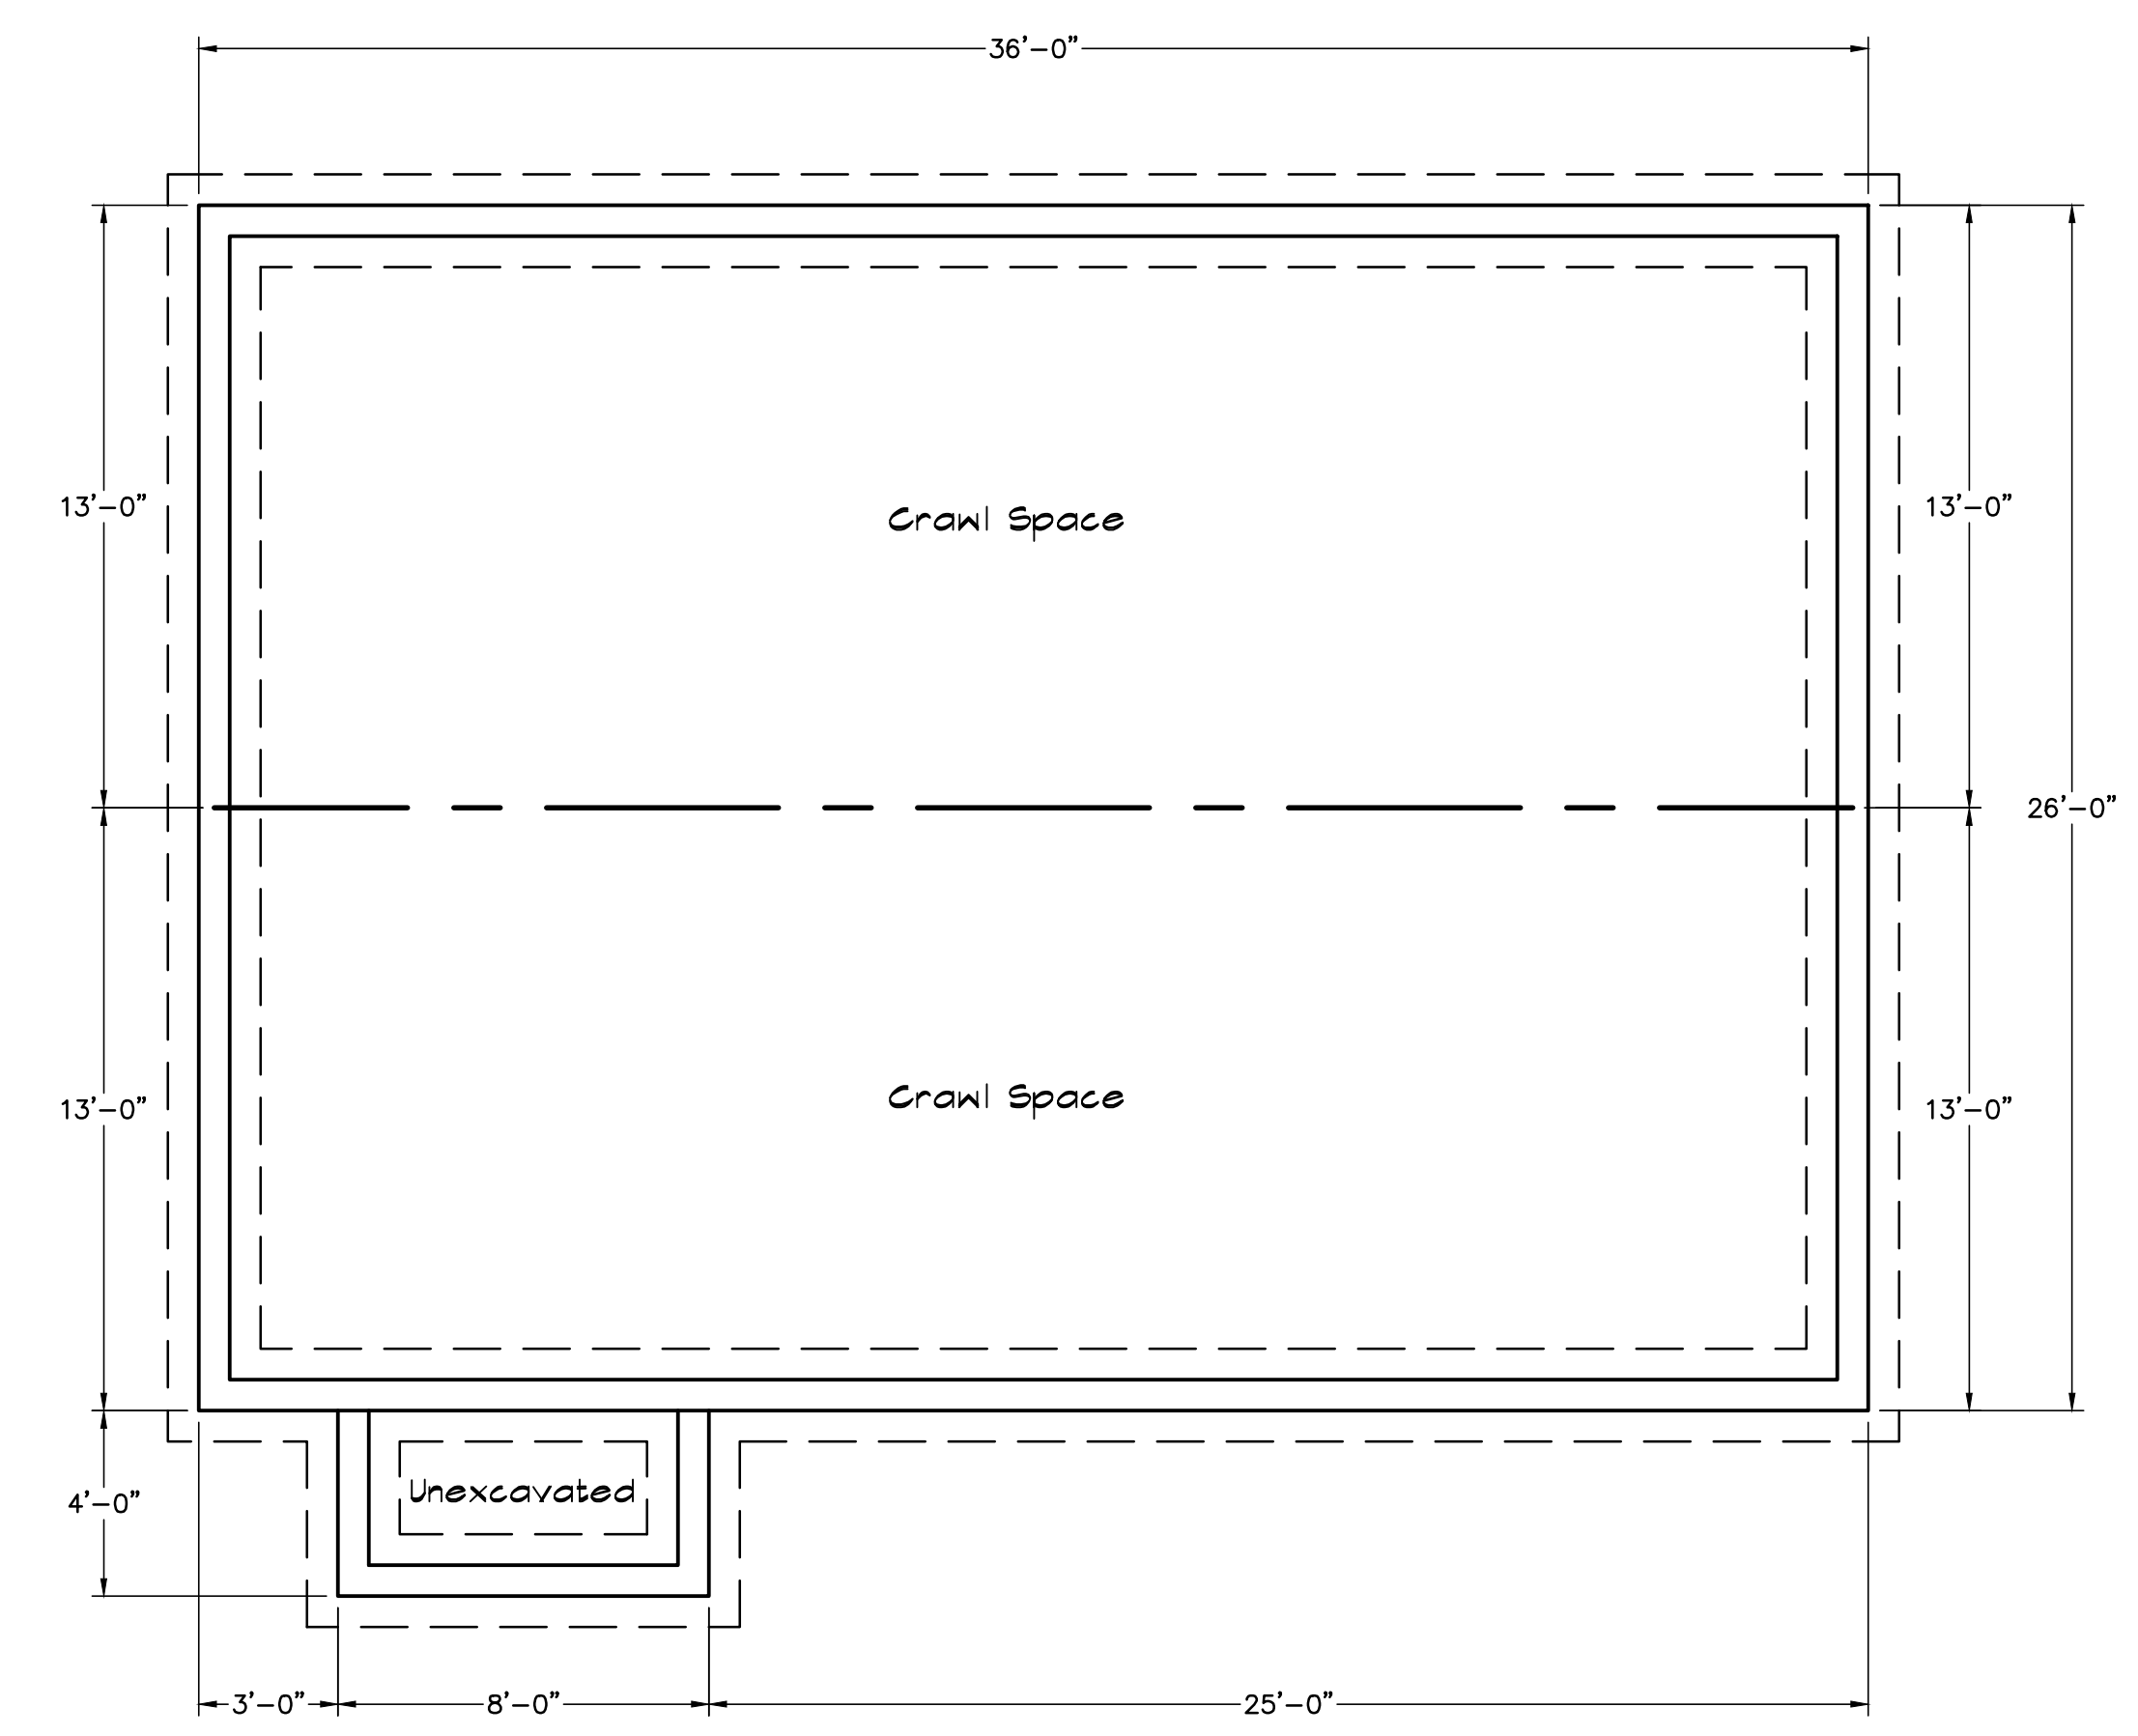

Foundation Plan
SCALE: 1/4" = 1'-0"
0' 4' 8' 12'

THESE DRAWINGS WERE PRODUCED FOR DESIGN AND SPATIAL INTENT ONLY. THE CONTRACTOR SHALL BE RESPONSIBLE FOR ALL STRUCTURAL DESIGN AND DETAILS.

Contractor: **Dan Wallace Legacy Real estate**

Plans

| | | |
|--------------|----------------------|----------------------|
| 1st Floor | = 936 sq. ft. | Date May 26, 2026 |
| 2nd Floor | = - sq. ft. | Sheet |
| - | = - sq. ft. | 2 |
| Total | = 936 sq. ft. | of 2 |