


Site #177

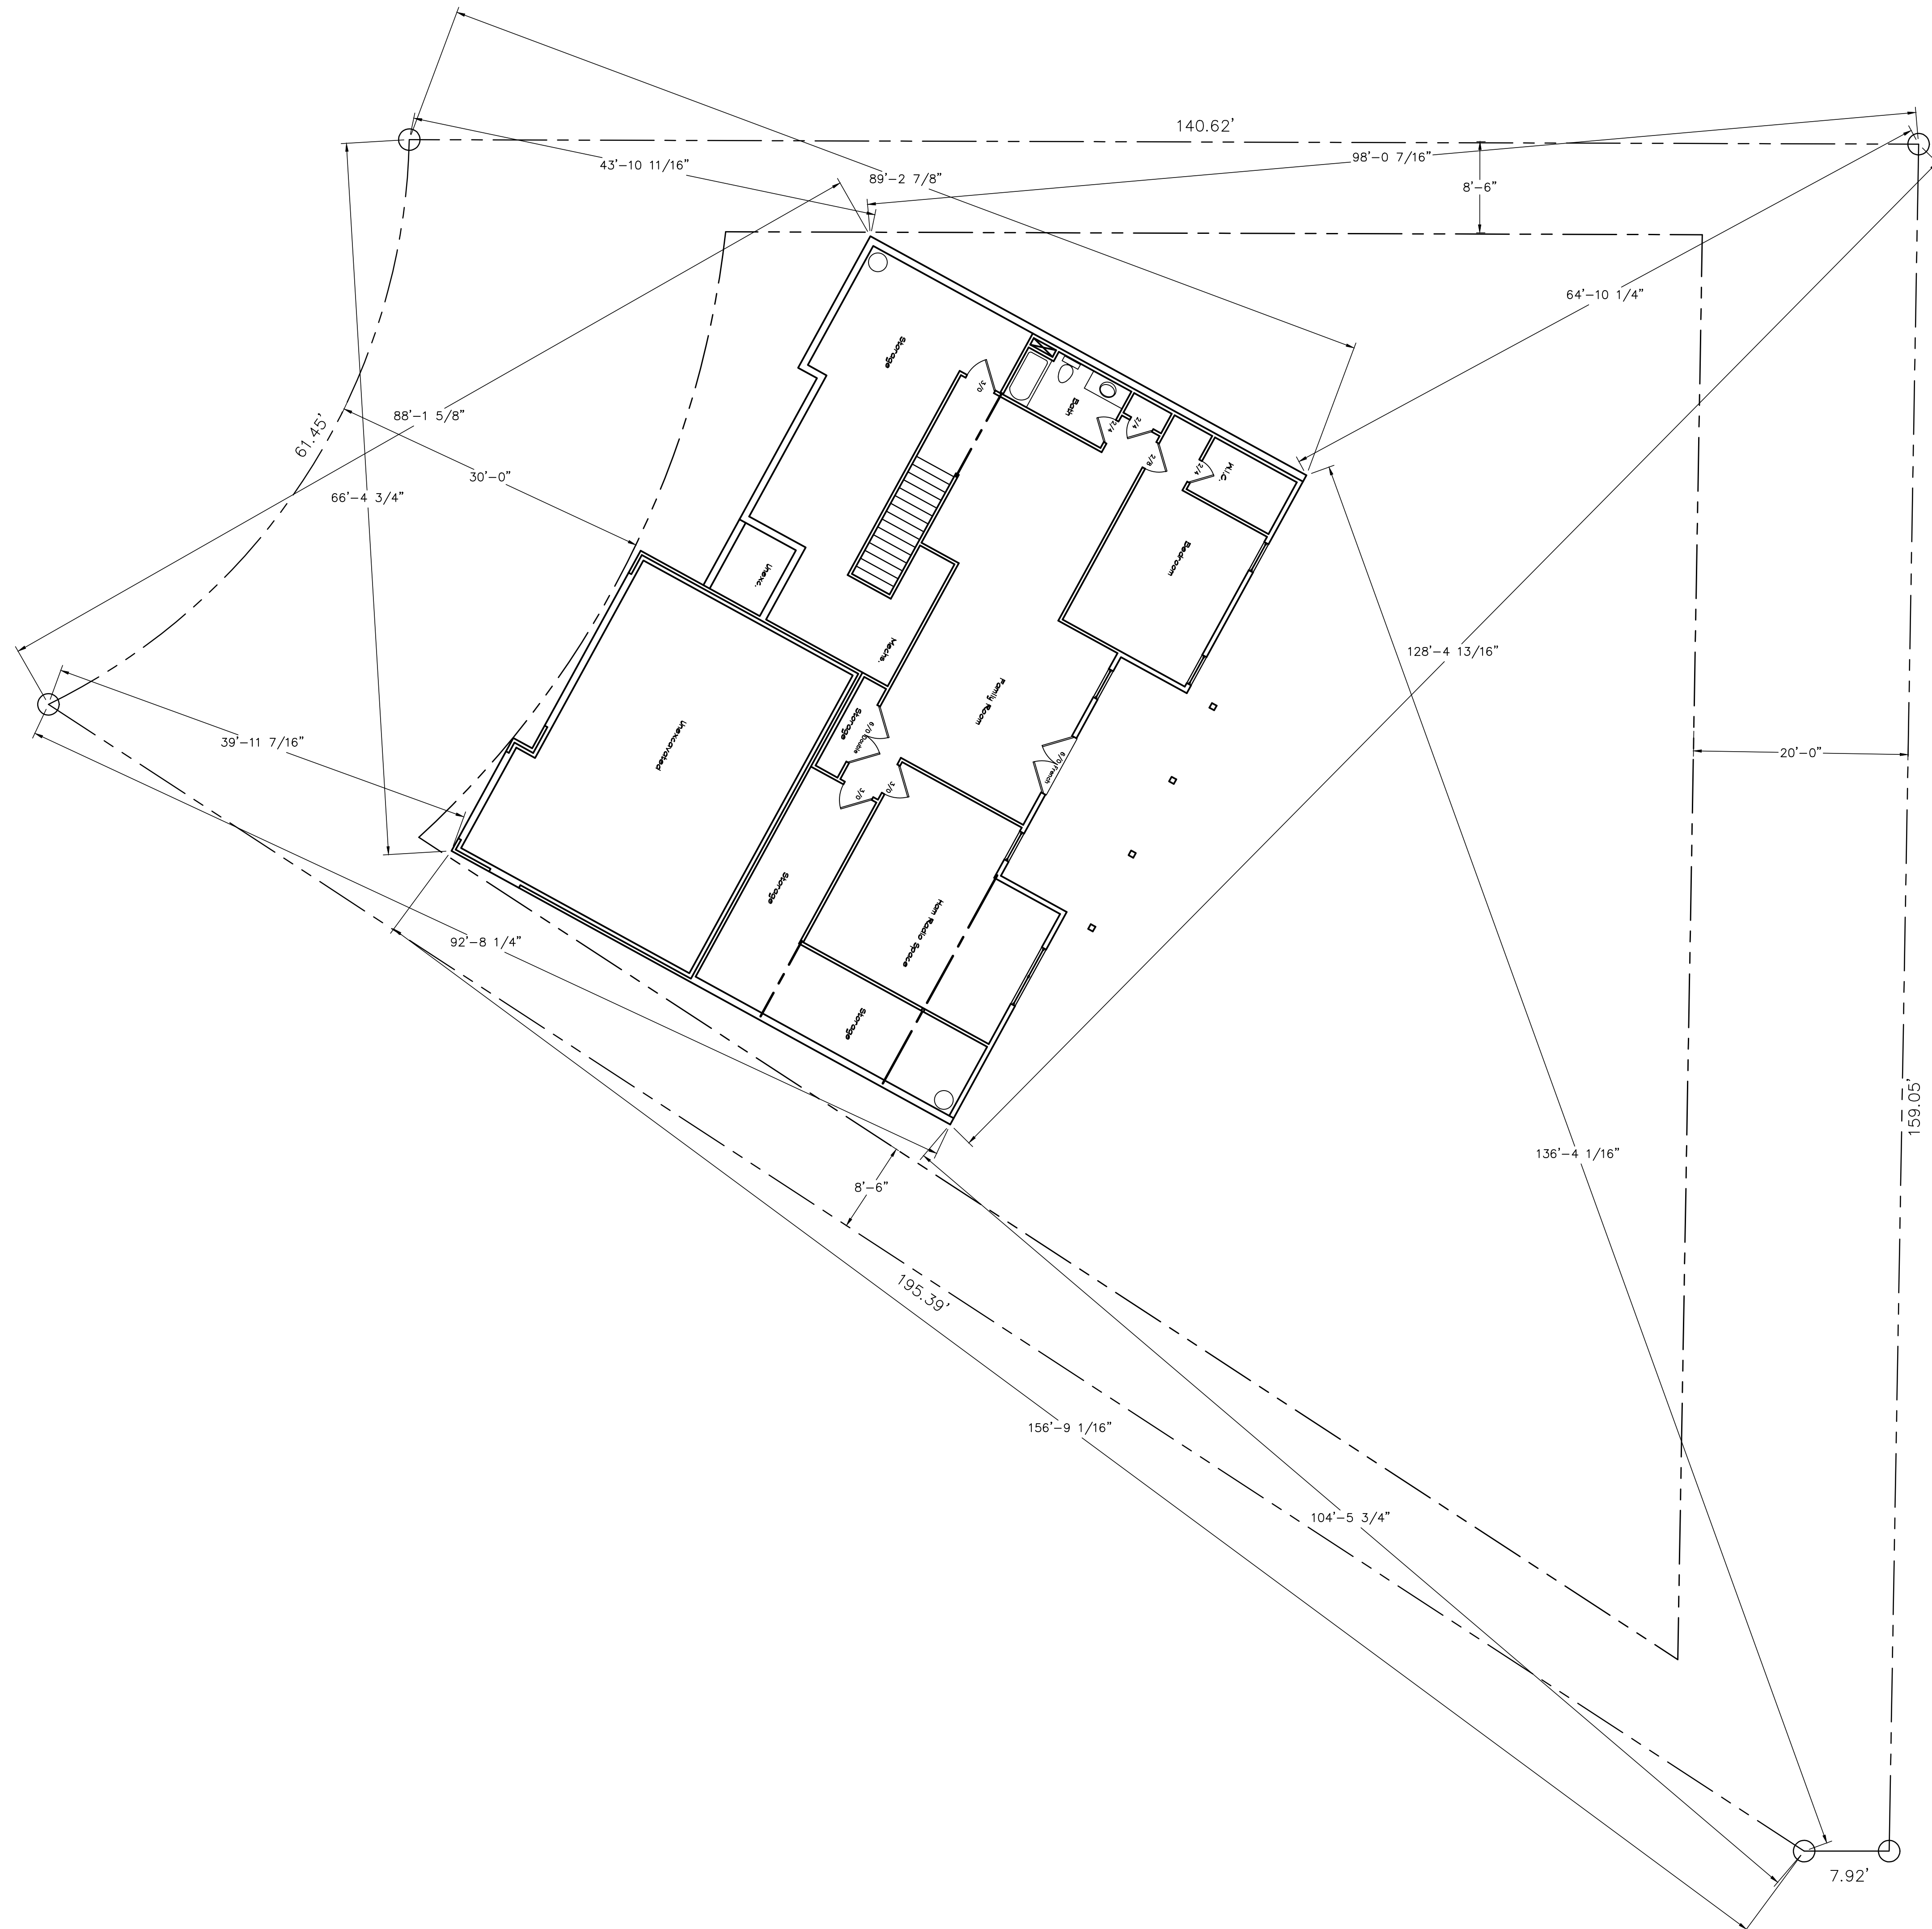

**Site Plan**  
 SCALE: 1/8"=1'-0"  
 0' 8' 16' 24'

THESE DRAWINGS WERE PRODUCED FOR DESIGN AND SPATIAL INTENT ONLY. THE CONTRACTOR SHALL BE RESPONSIBLE FOR ALL STRUCTURAL DESIGN AND DETAILS.

**Contractor** Dan Wallace  
 Legacy Real estate

**Site #177**

Site Plan		Date
1st Floor	= - sq. ft.	June 10, 2024
-	= - sq. ft.	Sheet
-	= - sq. ft.	
<b>Total</b>	= - sq. ft.	of