



- NOTES:**
- ALL WALLS ARE DRAWN ACTUAL WIDTH. 2x4 WALLS ARE SHOWN 1 1/2" WIDE. ALL DIMENSIONS ARE FROM FACE OF STUD TO FACE OF STUD.
 - CONTRACTOR TO VERIFY ALL DIMENSIONS AND STRUCTURAL SUPPORT AND ROUGH OPENINGS.
 - KITCHEN AND BATH CONFIGURATIONS ARE SHOWN FOR DRAWING PURPOSE ONLY. FINAL CONFIGURATION TO BE THE RESPONSIBILITY OF CONTRACTOR OR HOME OWNER.
 - EXACT WINDOW AND DOOR CONFIGURATIONS WILL BE THE RESPONSIBILITY OF THE CONTRACTOR.
 - FIRST FLOOR WALLS & CEILINGS ARE 10'-0" UNLESS OTHERWISE NOTED.
 - BASEMENT WALLS & CEILINGS TO BE 9'-0" UNLESS OTHERWISE NOTED.

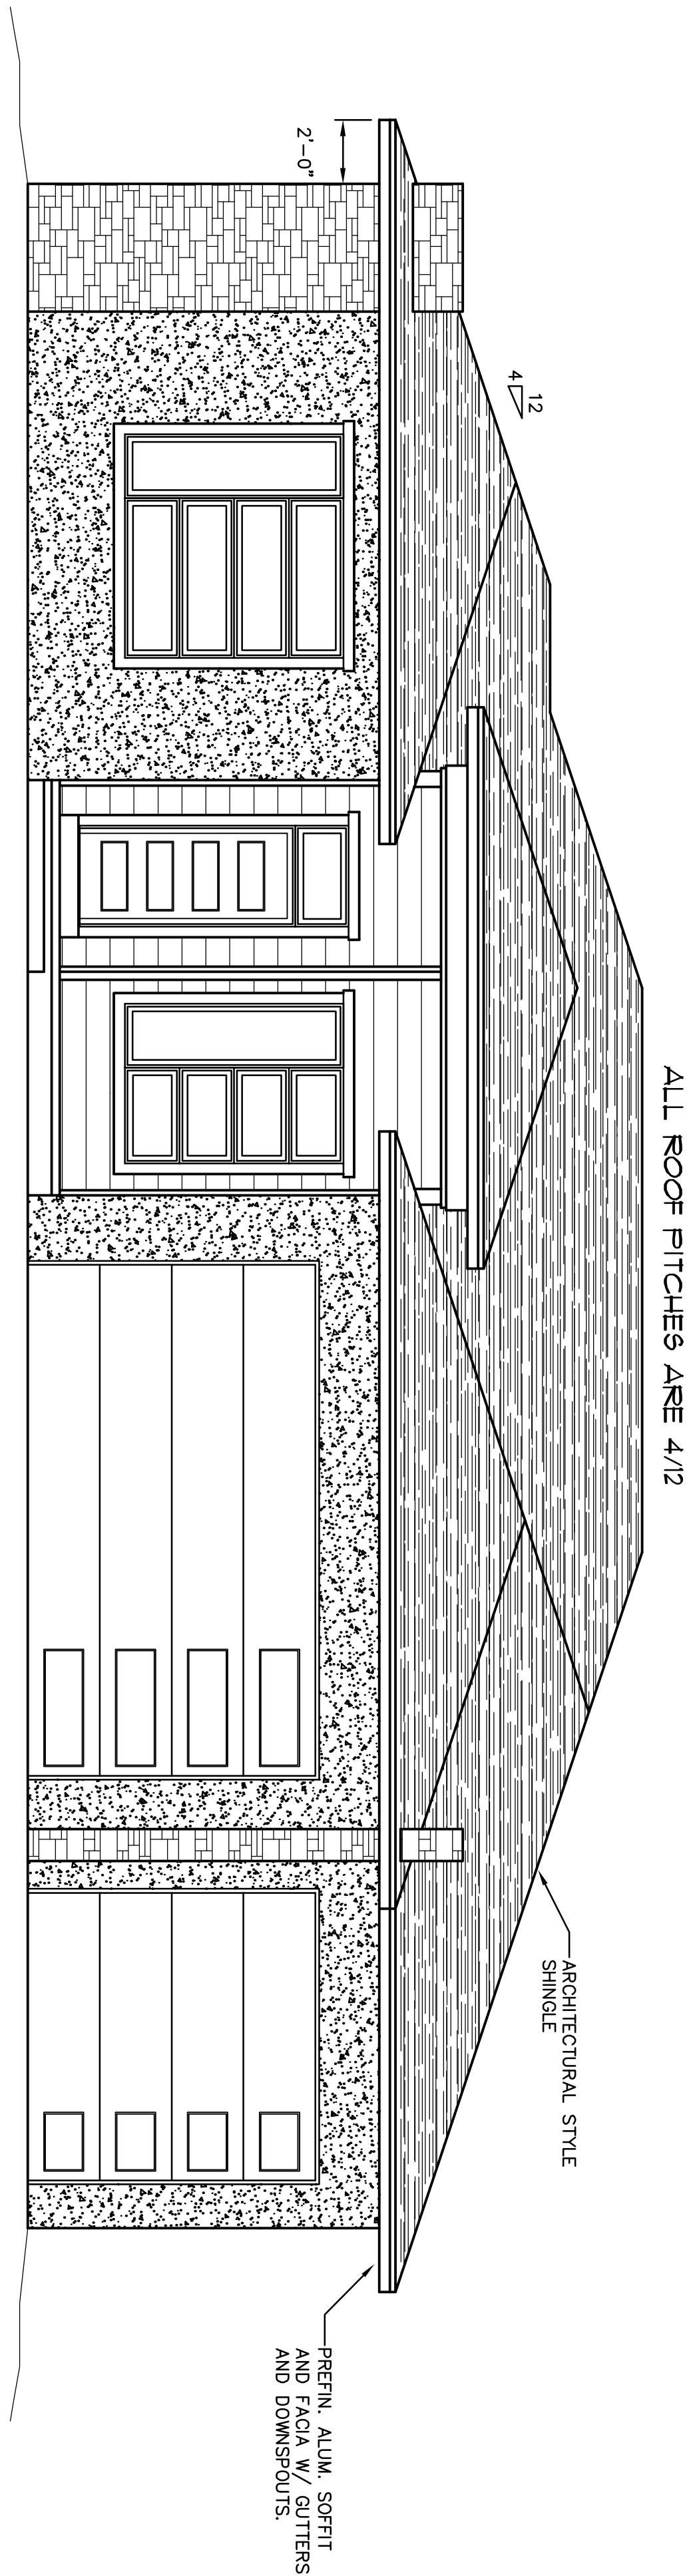


Front Elevation

SCALE: 1/4" = 1'-0"

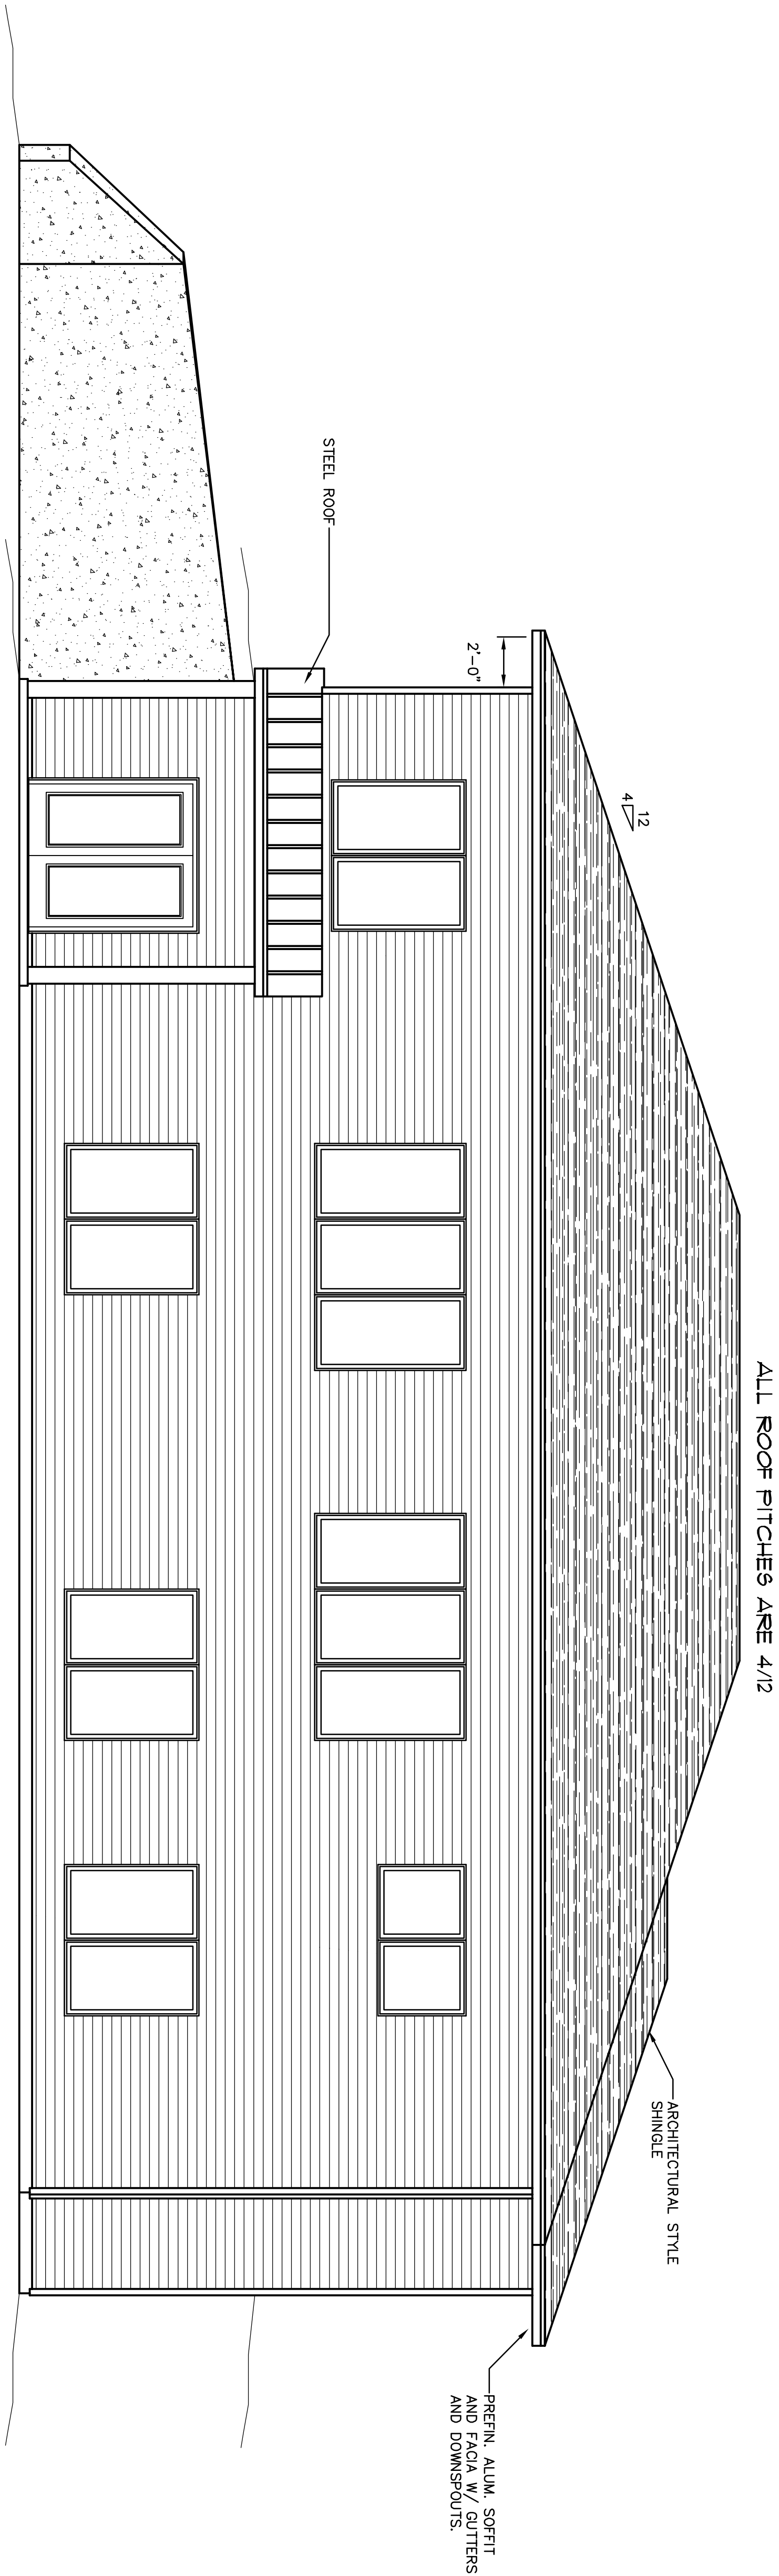

Back Elevation

SCALE: 1/4" = 1'-0"

 

THESE DRAWINGS WERE PRODUCED FOR DESIGN AND SPATIAL INTENT ONLY. THE CONTRACTOR SHALL BE RESPONSIBLE FOR ALL STRUCTURAL DESIGN AND DETAILS.			
Contractor: Dan Wallace			
Legacy Real Estate			
55 Moonlight			
Chatham, Illinois 62629			
Front and Back Elevations			
1st Floor	= 2,204 sq. ft.	Date	July 10, 2025
Basement Fin.	= 1,591 sq. ft.	Sheet	
-	= - sq. ft.		1
Total	= 3,795 sq. ft.		of 4