


Site #167

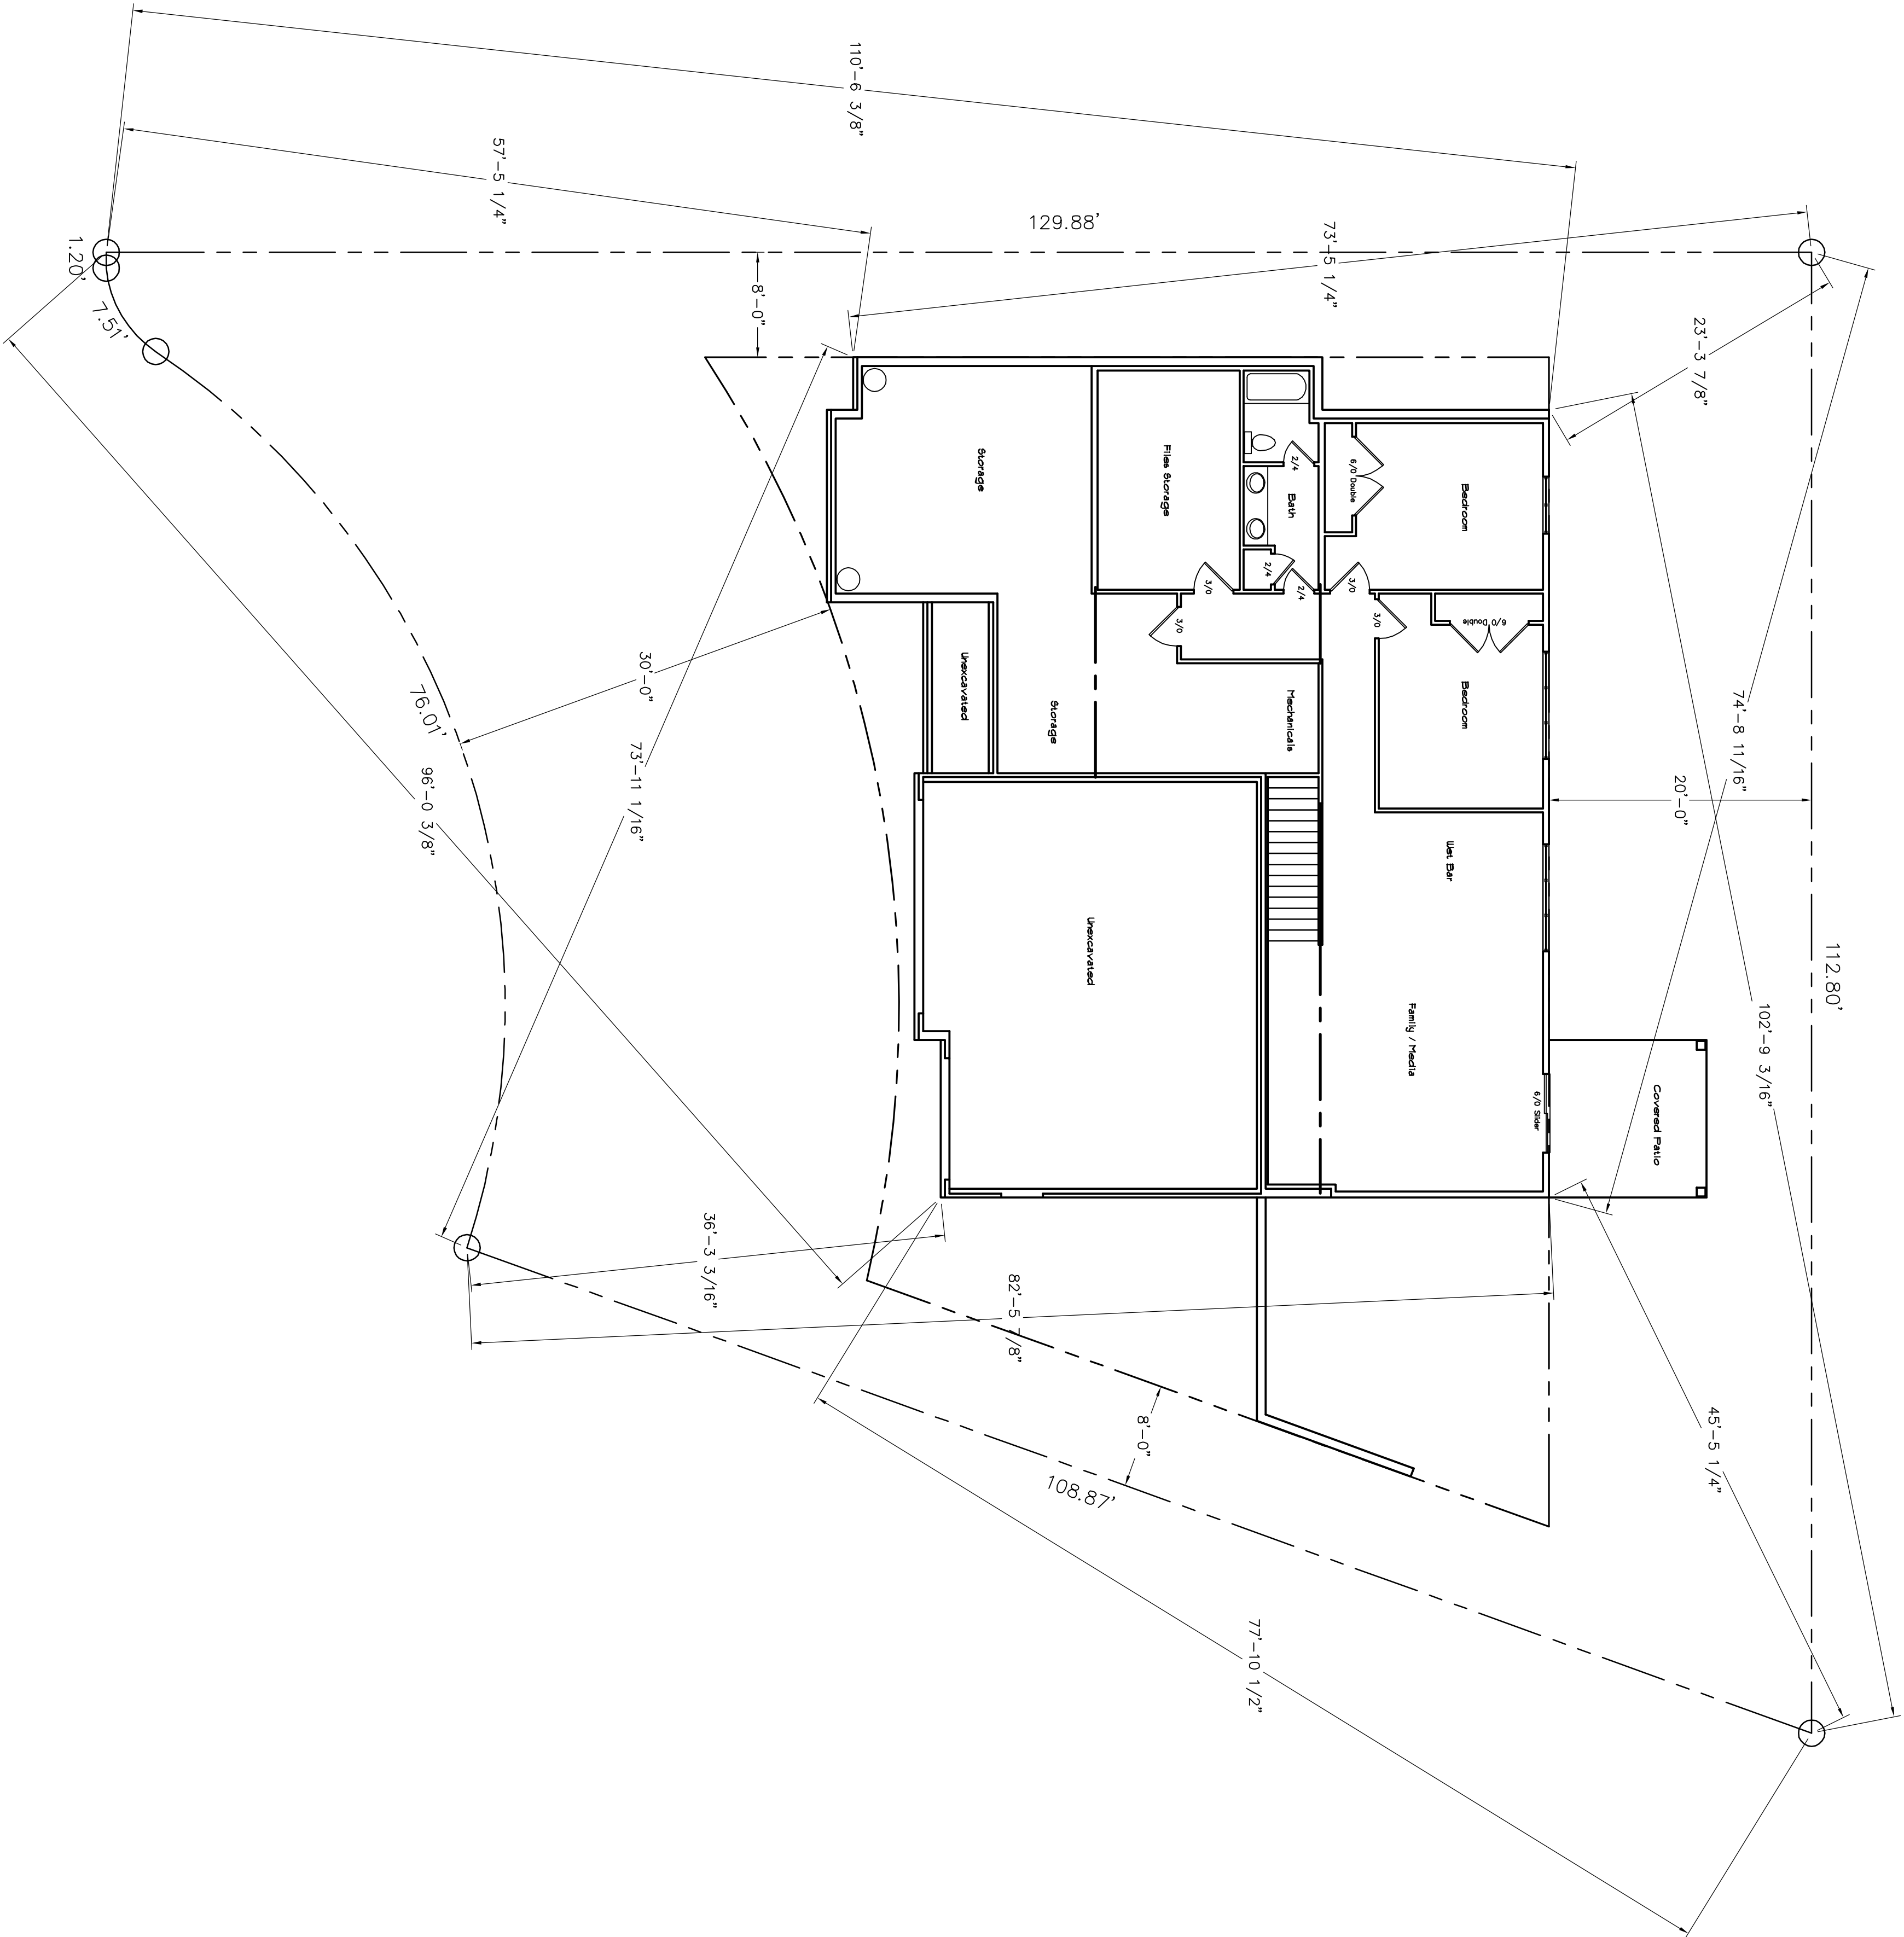

Site Plan #167
SCALE: 1/8"=1'-0"
0' 8' 16' 24'

THESE DRAWINGS WERE PRODUCED FOR DESIGN AND INTENT ONLY. THE CONTRACTOR SHALL BE RESPONSIBLE FOR ALL STRUCTURAL DESIGN AND DETAILS.			
Contractor:		Dan Wallace Legacy Real estate	
		55 Moonlight Chatham, Illinois 62629	
Site Plan #167			
1st Floor	=	- sq. ft.	Date June 24, 2025
-	=	- sq. ft.	Sheet
-	=	- sq. ft.	1
Total	=	- sq. ft.	of 1