

Seals


NOT VALID FOR REGULATORY APPROVAL PERMITTING OR CONSTRUCTION IF ARCHITECT'S SEAL IS NOT PRESENT.

Skin Key Plan


■	Arriscraft Brick
■	Curtainwall
■	EIFS
■	Exposed Concrete
■	GFRC
■	Metal Coping
■	Precast Facade
■	Storefront
■	Window Wall
■	Wood-Look Slats

EXTERIOR MATERIAL LEGEND

■	VITRO - SOLARBAN 70 (2) OPTIGRAY SPANDEL
■	VITRO - SOLARBAN 70 (2) OPTIGRAY
■	ALUCOROND - ATACAMA BRONZE METALLIC
■	ALUCOROND - STATUARY BRONZE
■	TRESPA - MATEON - ITALIAN WALNUT
■	TEXTURED PRECAST CONCRETE
■	GFRC - COLOR 01 - SANDBLASTED TEXTURE
■	SPECIALTY STUCCO - SPEC 072400
■	ARRISCRAFT BRICK - WHITE PEARL, LINEAR SERIES

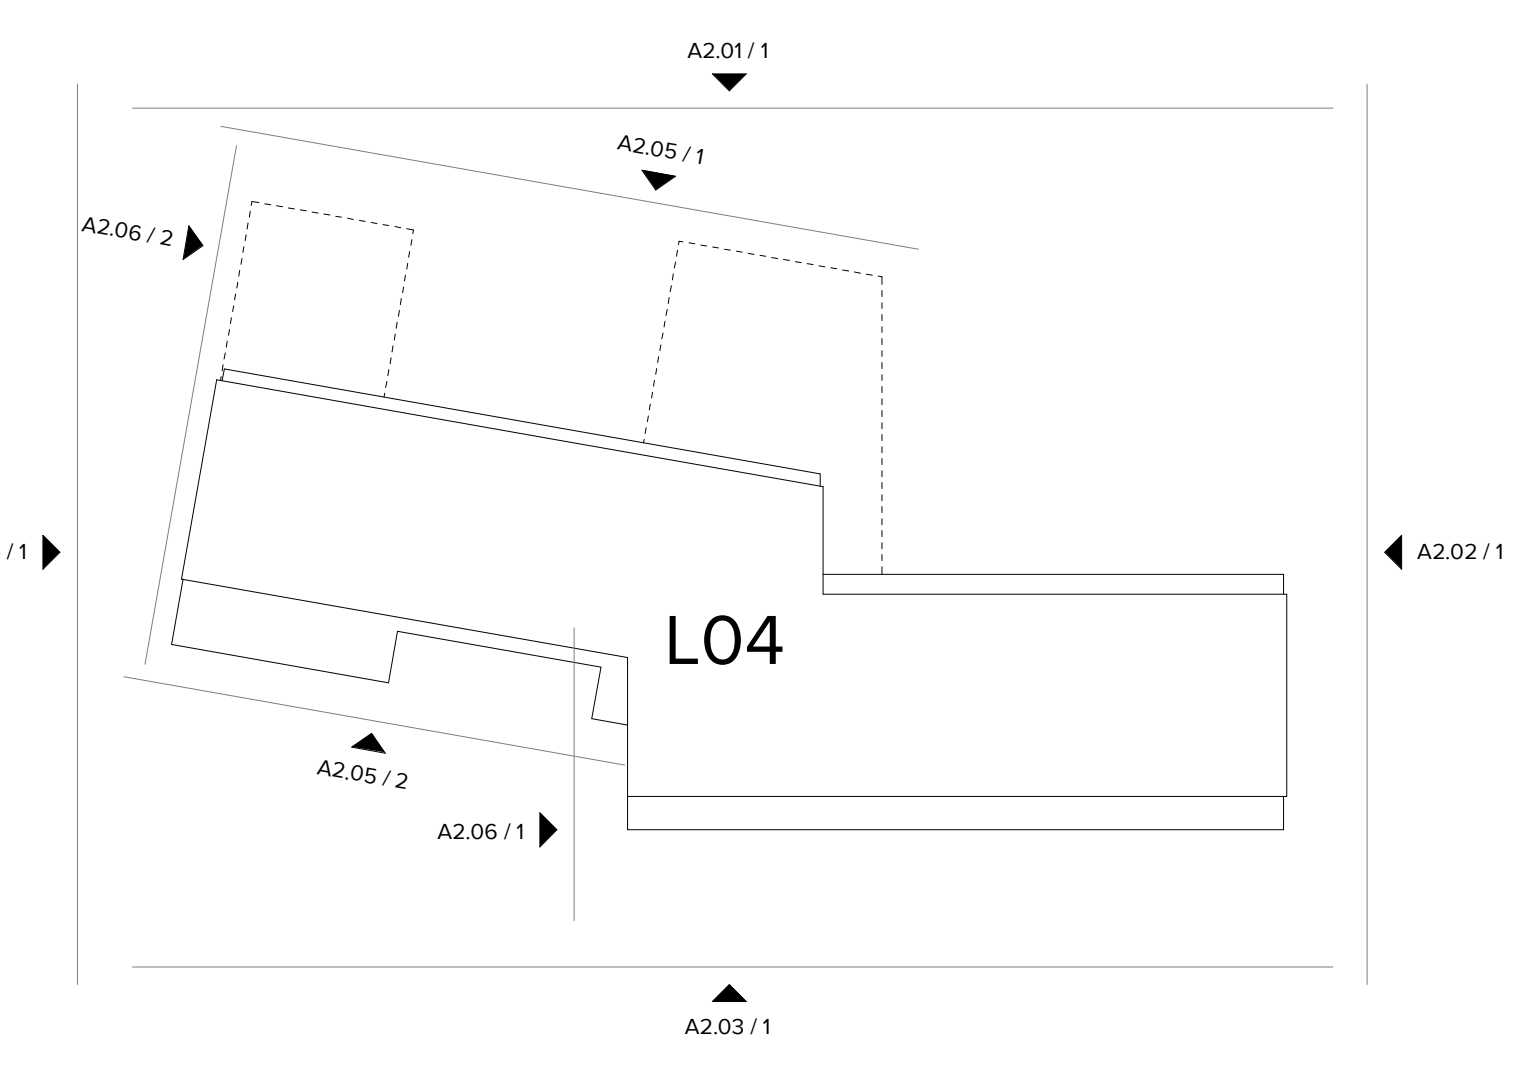

GRAPHIC SCALE: 1/32" = 1'-0"
GRAPHIC SCALE: 1/16" = 1'-0"
GRAPHIC SCALE: 3/32" = 1'-0"
GRAPHIC SCALE: 1/8" = 1'-0"
GRAPHIC SCALE: 3/16" = 1'-0"
GRAPHIC SCALE: 1/4" = 1'-0"
GRAPHIC SCALE: 3/8" = 1'-0"
GRAPHIC SCALE: 1/2" = 1'-0"
GRAPHIC SCALE: 3/4" = 1'-0"
GRAPHIC SCALE: 1" = 1'-0"
12/15/2023 12:45 PM
Architect's Seal: 111.00 - 321 Pharr Road, Atlanta, GA

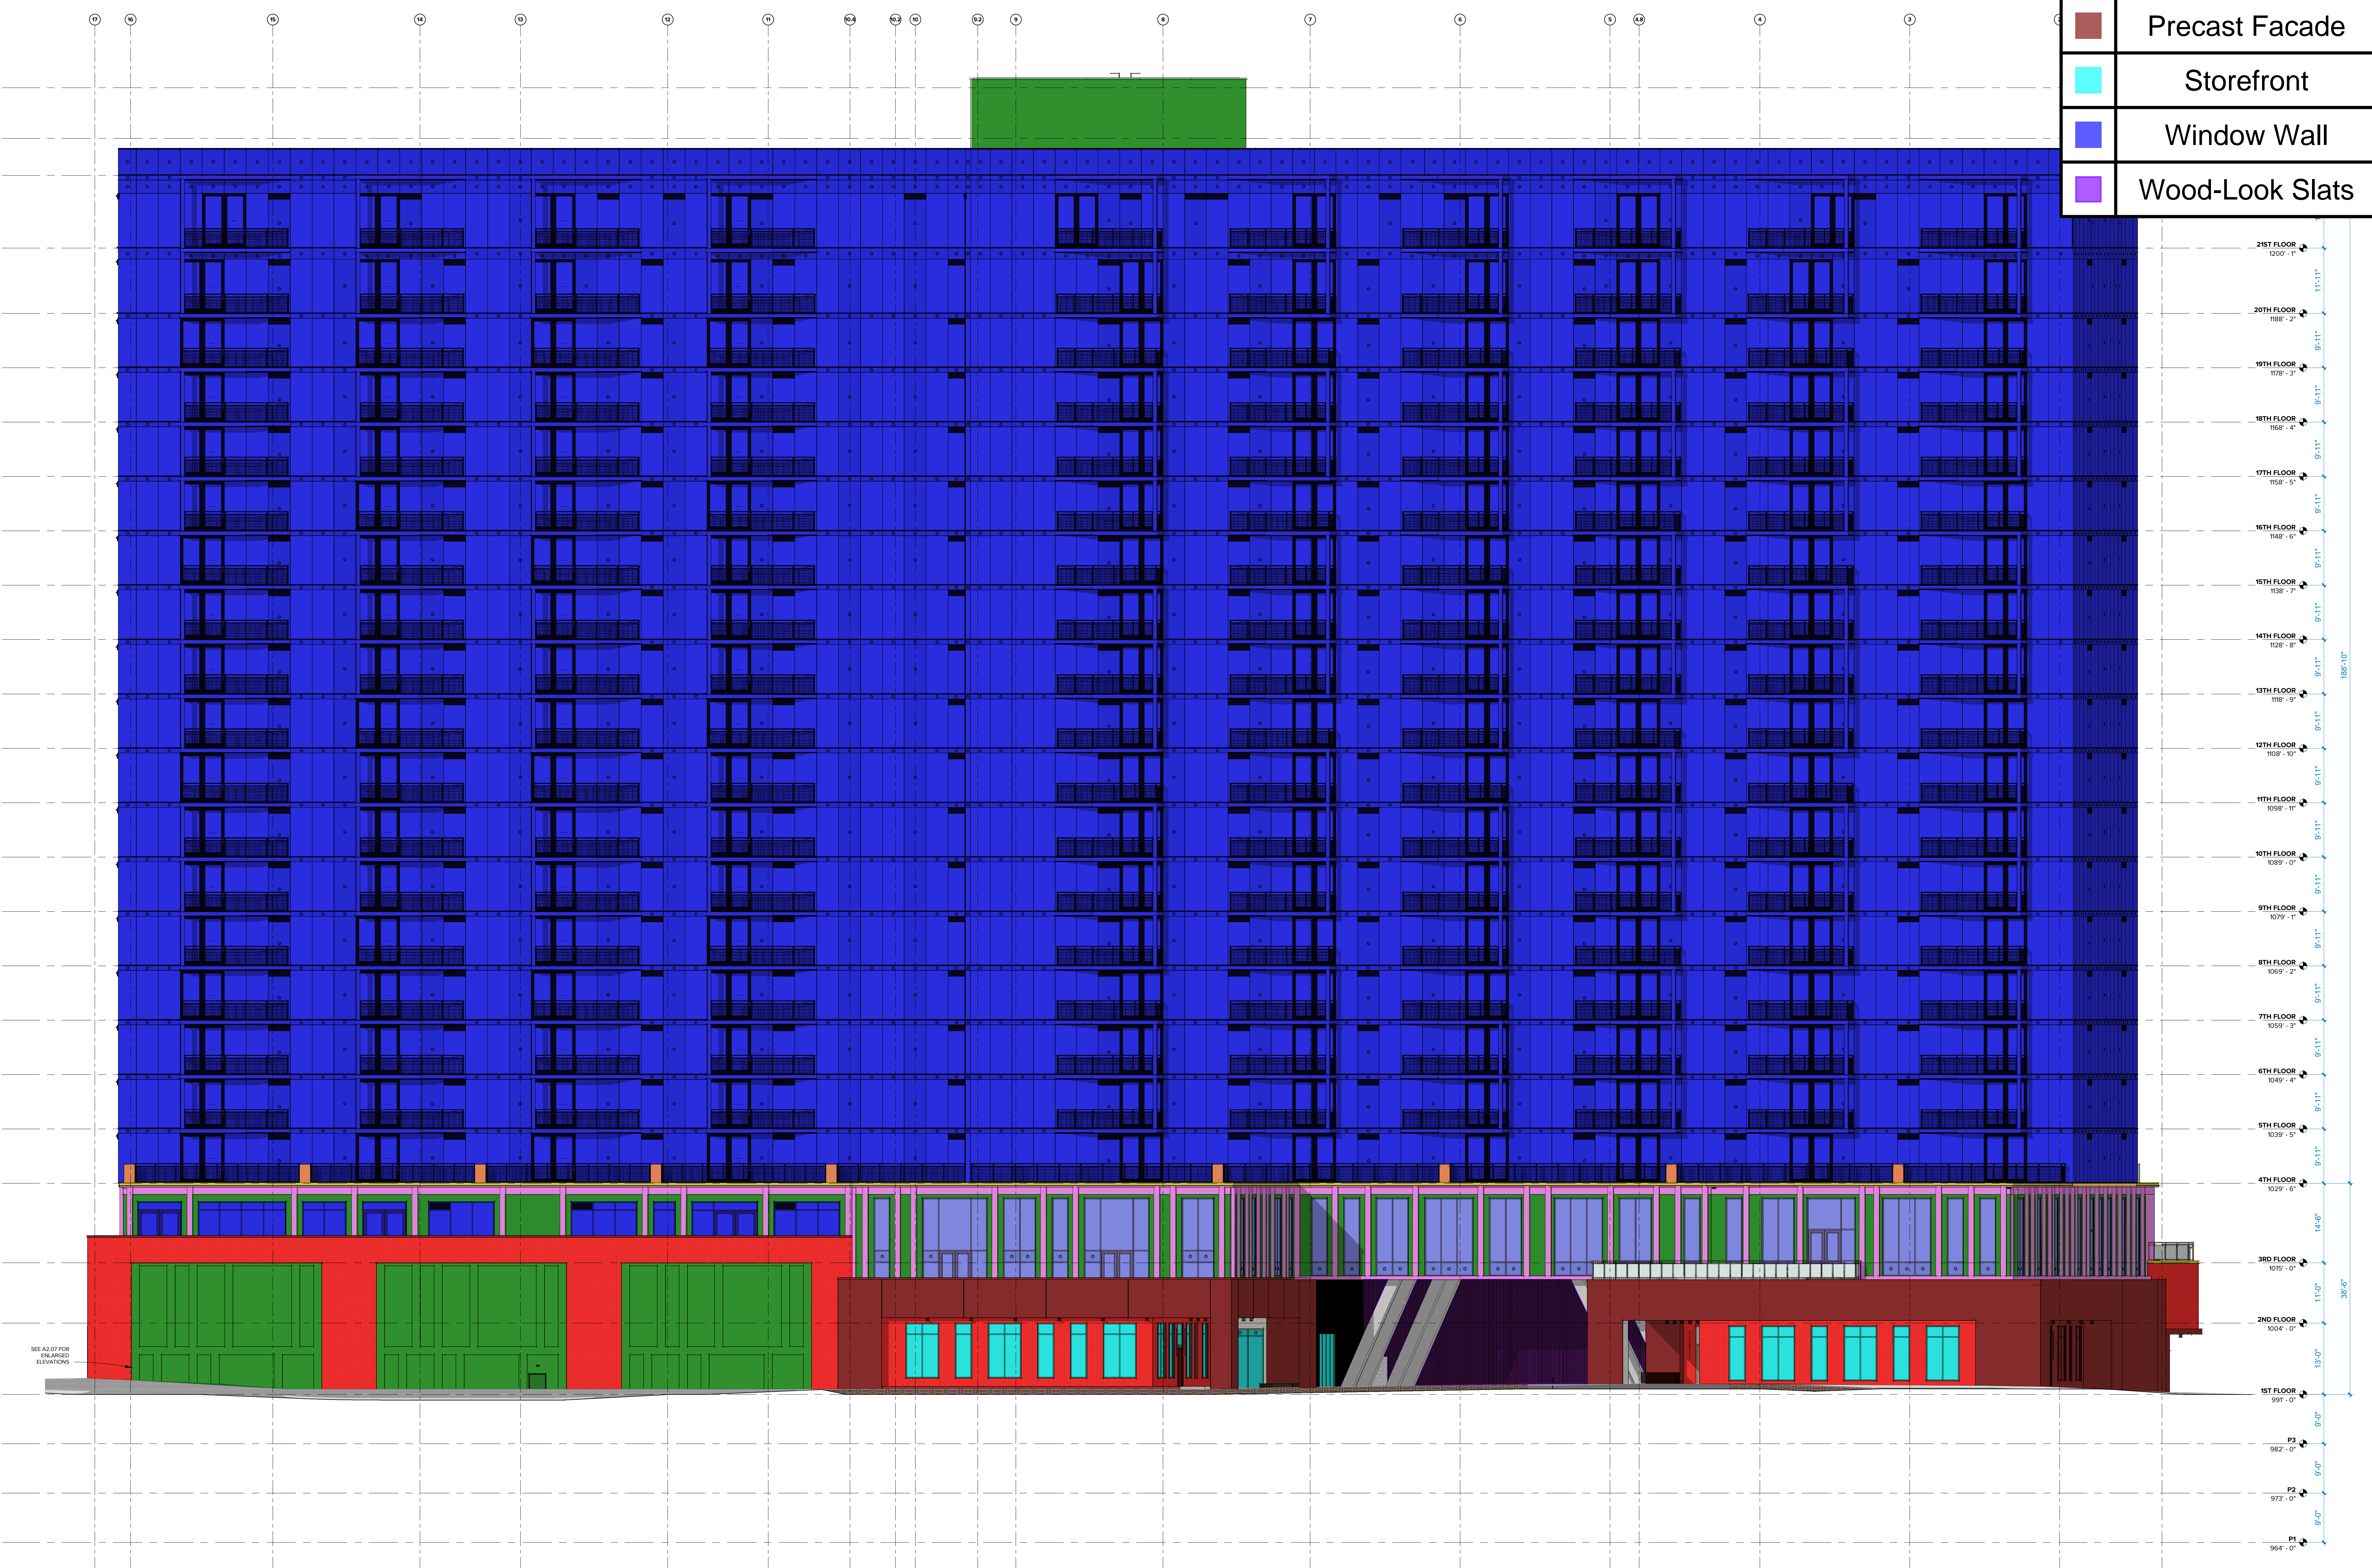

1 NORTH ELEVATION
SCALE: 3/32" = 1'-0"

321 PHARR ROAD
ATLANTA, GA

DOCUMENT CHANGES

Description	Date

Issue Description: DD PACKAGE
Original Issue Date: 12.22.23
Project No: 21141.00
Drawn By: [] Author: [] Checked By: []
Drawing Title: EXTERIOR ELEVATIONS





321 PHARR ROAD
ATLANTA, GA

Skin Key Plan

	Arriscraft Brick
	Curtainwall
	EIFS
	Exposed Concrete
	GFRC
	Metal Coping
	Precast Facade
	Window Wall

EXTERIOR MATERIAL LEGEND

	VITRO - SOLARBAN 70 (2) OPTIGRAY SPANDREL
	VITRO - SOLARBAN 70 (2) OPTIGRAY
	ALUCOROND - ATACAMA BRONZE METALLIC
	ALUCOROND - STATUARY BRONZE
	TRESPA - MATEON - ITALIAN WALNUT
	TEXTURED PRECAST CONCRETE
	GFRC - COLOR 01 - SANDBLASTED TEXTURE
	SPECIALTY STUCCO - SPEC 07400
	ARRISCRAFT BRICK - WHITE PEARL, LINEAR SERIES

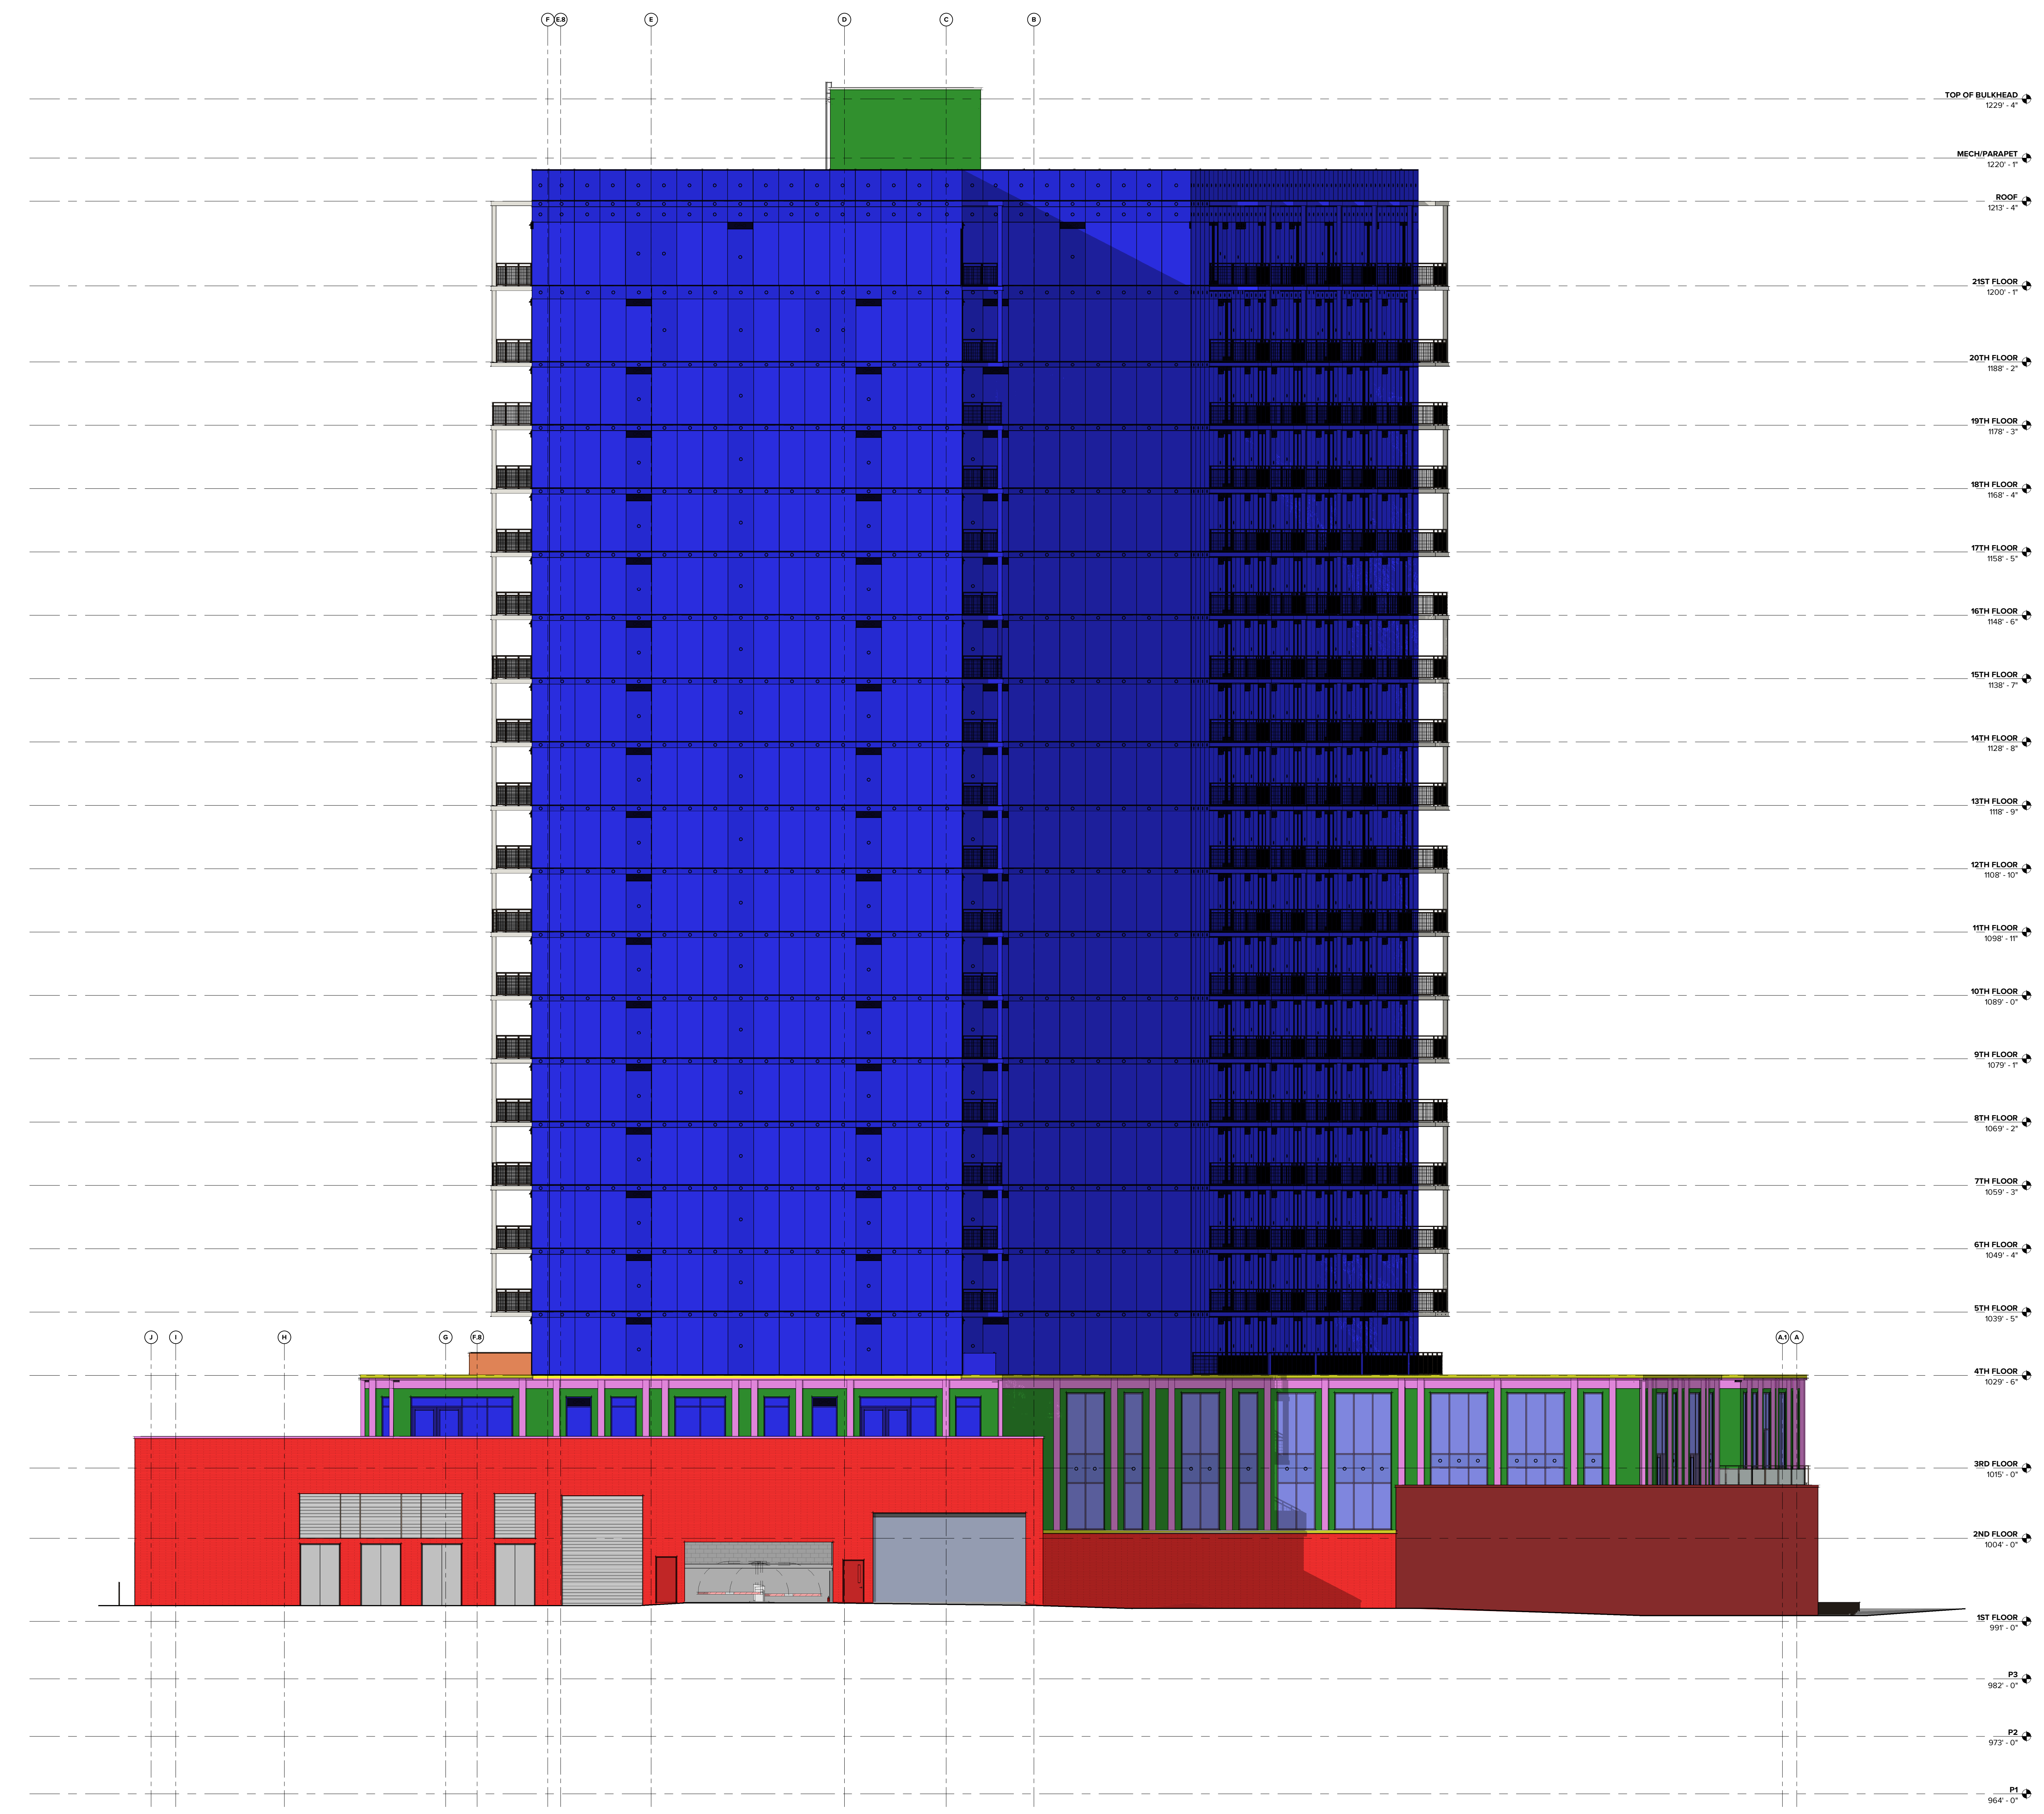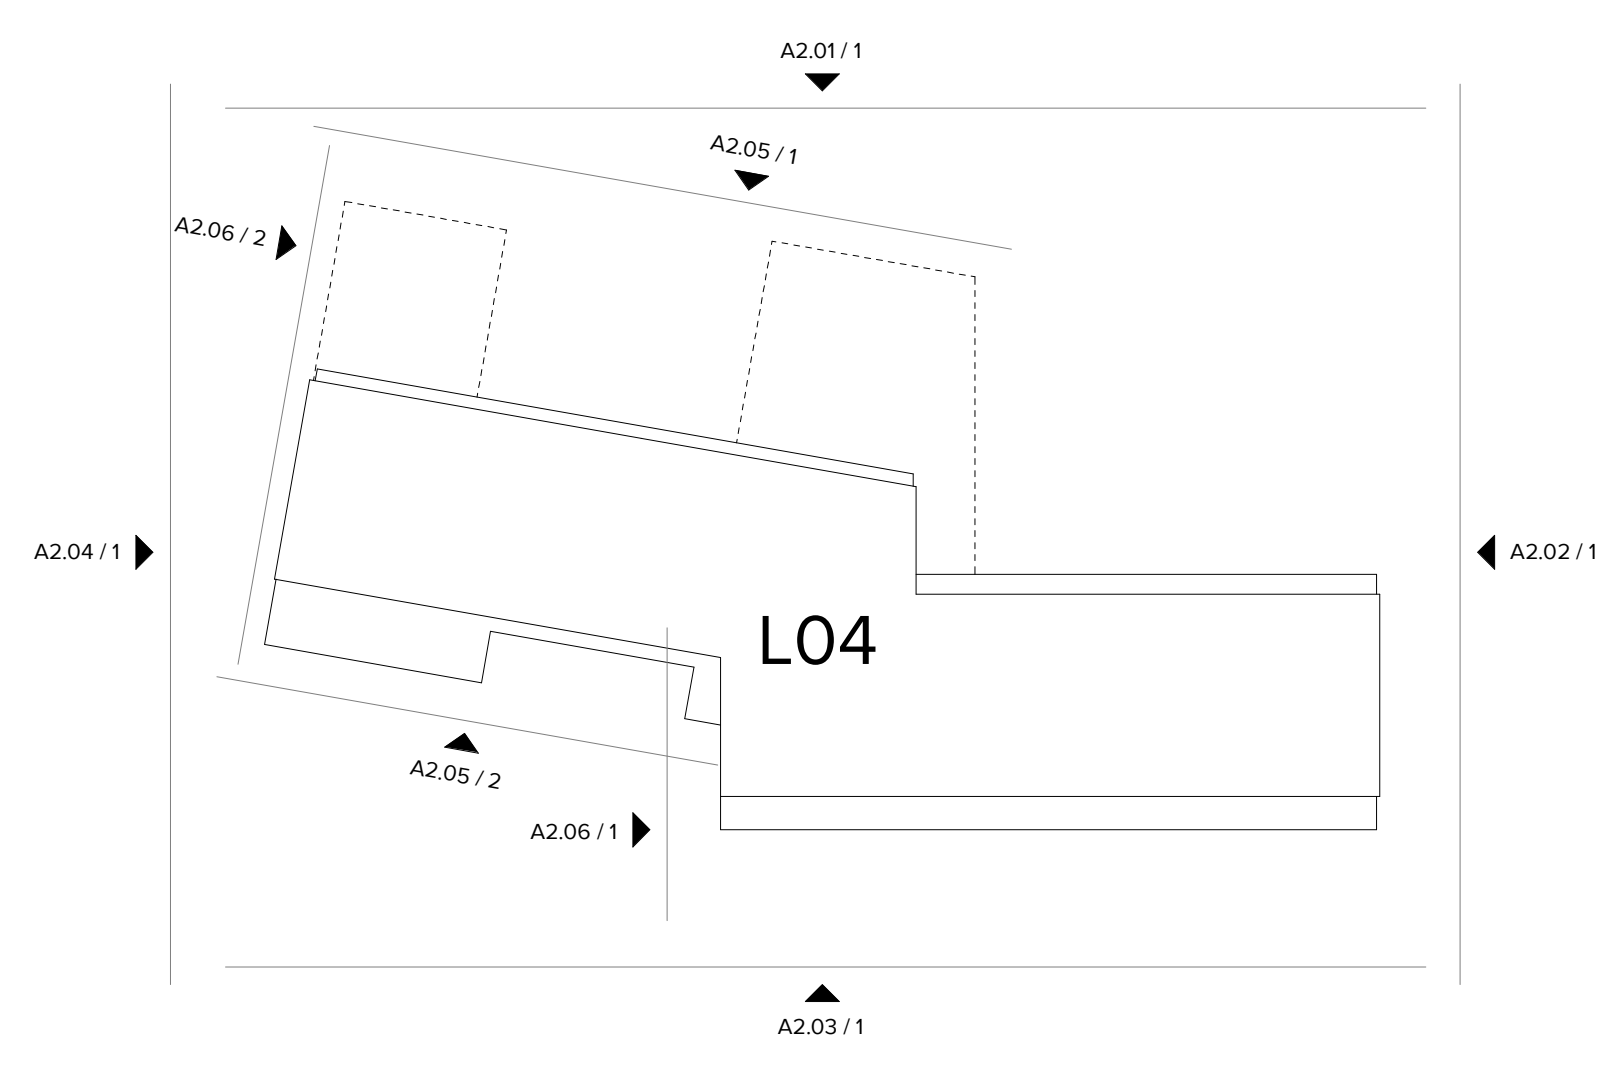

1 EAST ELEVATION
SCALE: 3/32" = 1'-0"

DOCUMENT CHANGES

Description	Date

Issue Description	DD PACKAGE
Original Issue Date	12.22.23
Project No	21141.00
Drawn By	Author
Checked By	Checker


GRAPHIC SCALE: 1/32" = 1'-0"
 GRAPHIC SCALE: 1/16" = 1'-0"
 GRAPHIC SCALE: 3/32" = 1'-0"
 GRAPHIC SCALE: 1/8" = 1'-0"
 GRAPHIC SCALE: 3/16" = 1'-0"
 GRAPHIC SCALE: 1/4" = 1'-0"
 GRAPHIC SCALE: 3/8" = 1'-0"
 GRAPHIC SCALE: 1/2" = 1'-0"
 GRAPHIC SCALE: 3/4" = 1'-0"
 GRAPHIC SCALE: 1" = 1'-0"
 12/15/2023 3:38:58 PM
 AutodeskDWG2PDF (111.00 - 321 Pharr Road) 321 Pharr Road.dwg, 0/1/2024

Skin Key Plan


	Arriscraft Brick
	EIFS
	Exposed Concrete
	GFRC
	Metal Coping
	Precast Facade
	Storefront
	Window Wall

EXTERIOR MATERIAL LEGEND

- VITRO - SOLARBAN 70 (2) OPTIGRAY SPANDEL
- VITRO - SOLARBAN 70 (2) OPTIGRAY
- ALUCOROND - ATACAMA BRONZE METALLIC
- ALUCOROND - STATUARY BRONZE
- TRESPA - MATEON - ITALIAN WALNUT
- TEXTURED PRECAST CONCRETE
- GFRC - COLOR 01 - SANDBLASTED TEXTURE
- SPECIALTY STUCCO - SPEC 072400
- ARRISCRAFT BRICK - WHITE PEARL, LINEAR SERIES

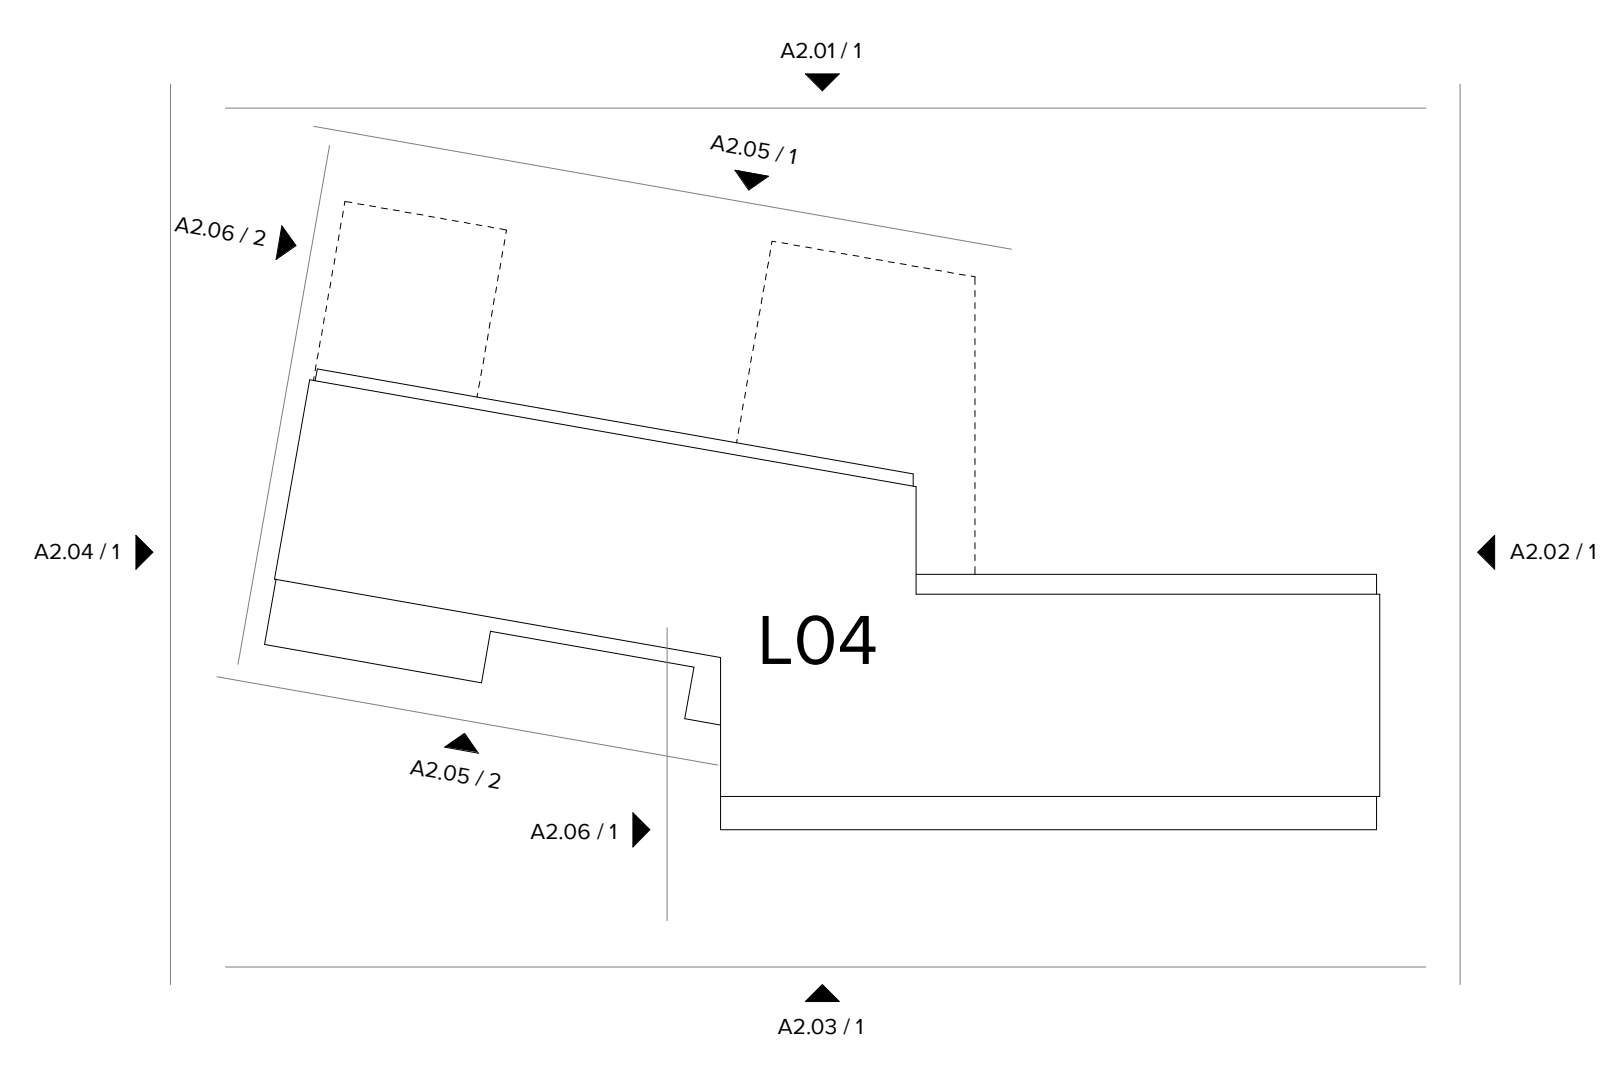

GRAPHIC SCALE: 1/32" = 1'-0"
 GRAPHIC SCALE: 1/16" = 1'-0"
 GRAPHIC SCALE: 3/32" = 1'-0"
 GRAPHIC SCALE: 1/8" = 1'-0"
 GRAPHIC SCALE: 3/16" = 1'-0"
 GRAPHIC SCALE: 1/4" = 1'-0"
 GRAPHIC SCALE: 3/8" = 1'-0"
 GRAPHIC SCALE: 1/2" = 1'-0"
 GRAPHIC SCALE: 3/4" = 1'-0"
 GRAPHIC SCALE: 1" = 1'-0"
 Autodesk Civil 3D 11.1.00 - 3D Filter Panel Resolved 11/10/2021 3:21 PM

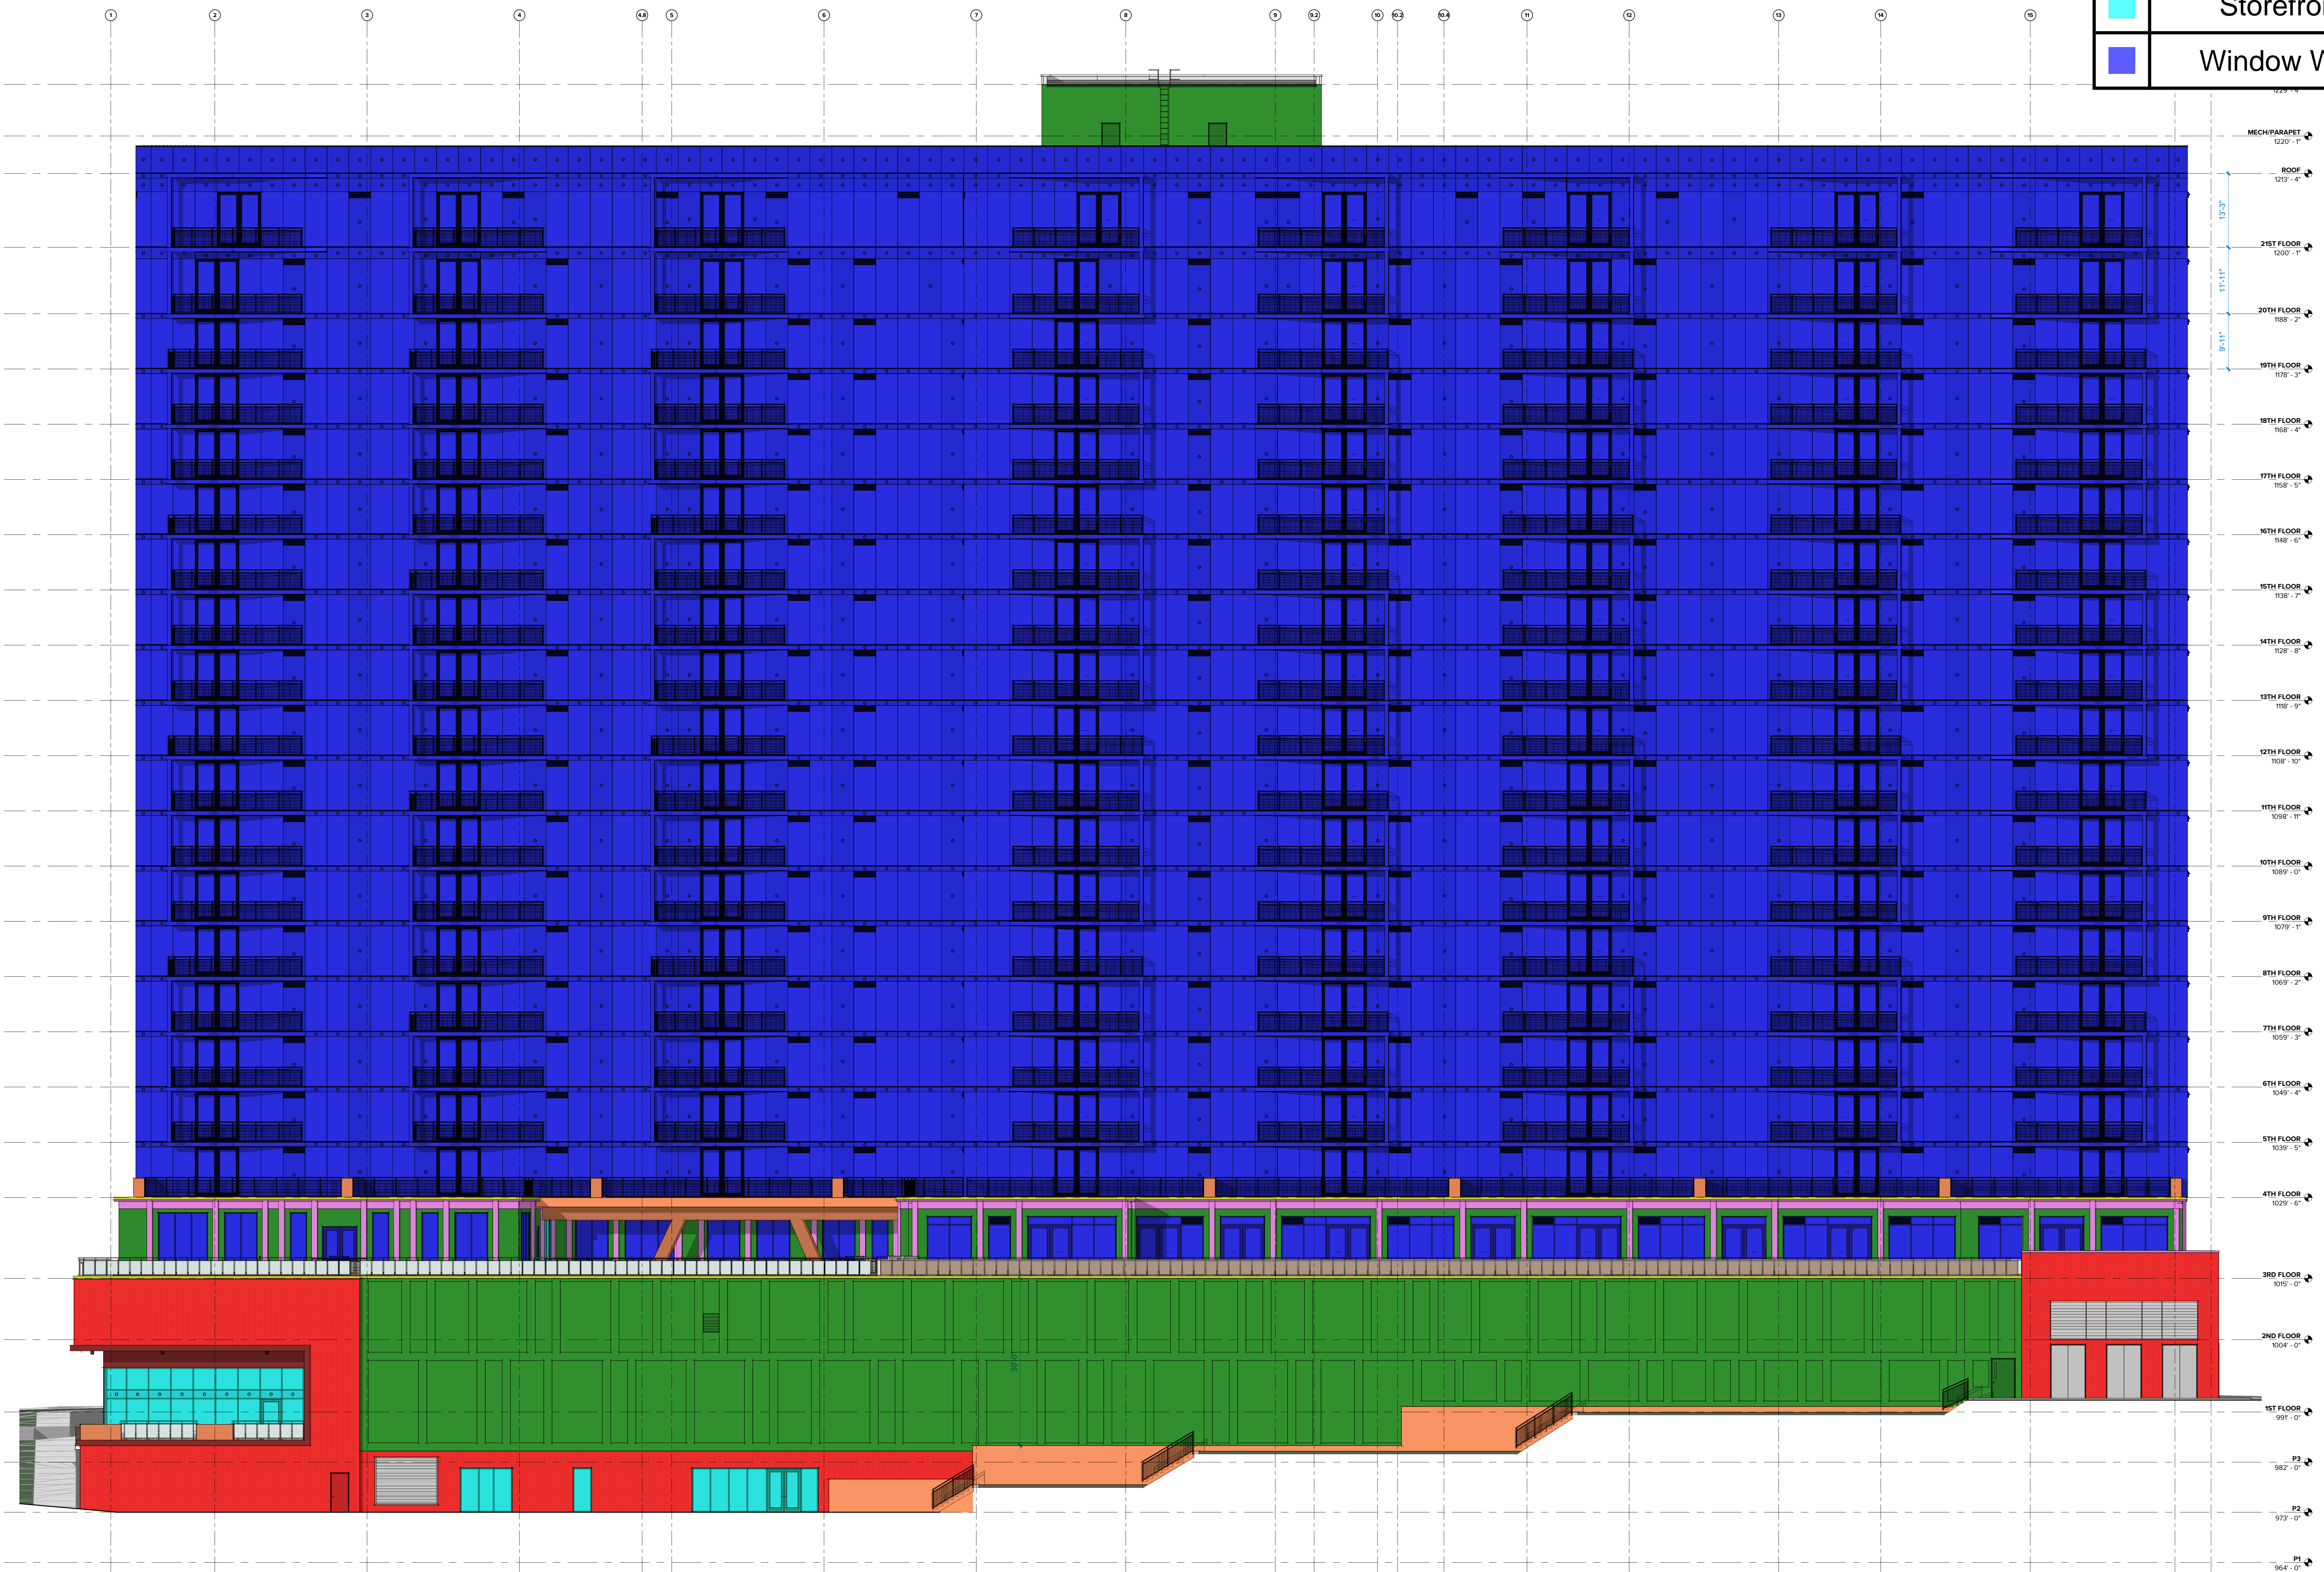


1 SOUTH ELEVATION
SCALE: 3/32" = 1'-0"

321 PHARR ROAD
 ATLANTA, GA

DOCUMENT CHANGES

Description	Date

Issue Description DD PACKAGE
 Original Issue Date 12.22.23
 Project No 2141.00
 Drawn By Author Checked By Checker
 Drawing Title

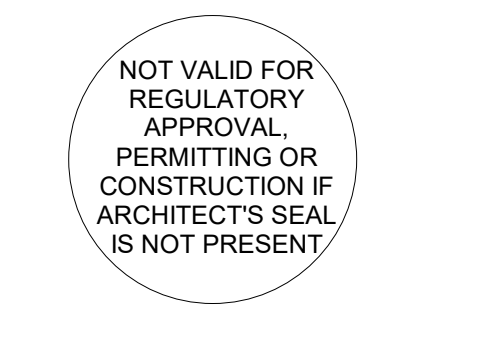



321 PHARR ROAD
ATLANTA, GA

Skin Key Plan

	Arriscraft Brick
	Curtainwall
	EIFS
	Exposed Concrete
	GFRC
	Metal Coping
	Precast Facade
	Storefront
	Window Wall
	Wood-Look Slats

EXTERIOR MATERIAL LEGEND

- VITRO - SOLARBAN 70 (2) OPTIGRAY SPANDREL
- VITRO - SOLARBAN 70 (2) OPTIGRAY
- ALUCOROND - ATACAMA BRONZE METALLIC
- ALUCOROND - STATUARY BRONZE
- TRESPA - MATEON - ITALIAN WALNUT
- TEXTURED PRECAST CONCRETE
- GFRC - COLOR 01 - SANDBLASTED TEXTURE
- SPECIALTY STUCCO - SPEC 072400
- ARRISCAFT BRICK - WHITE PEARL, LINEAR SERIES

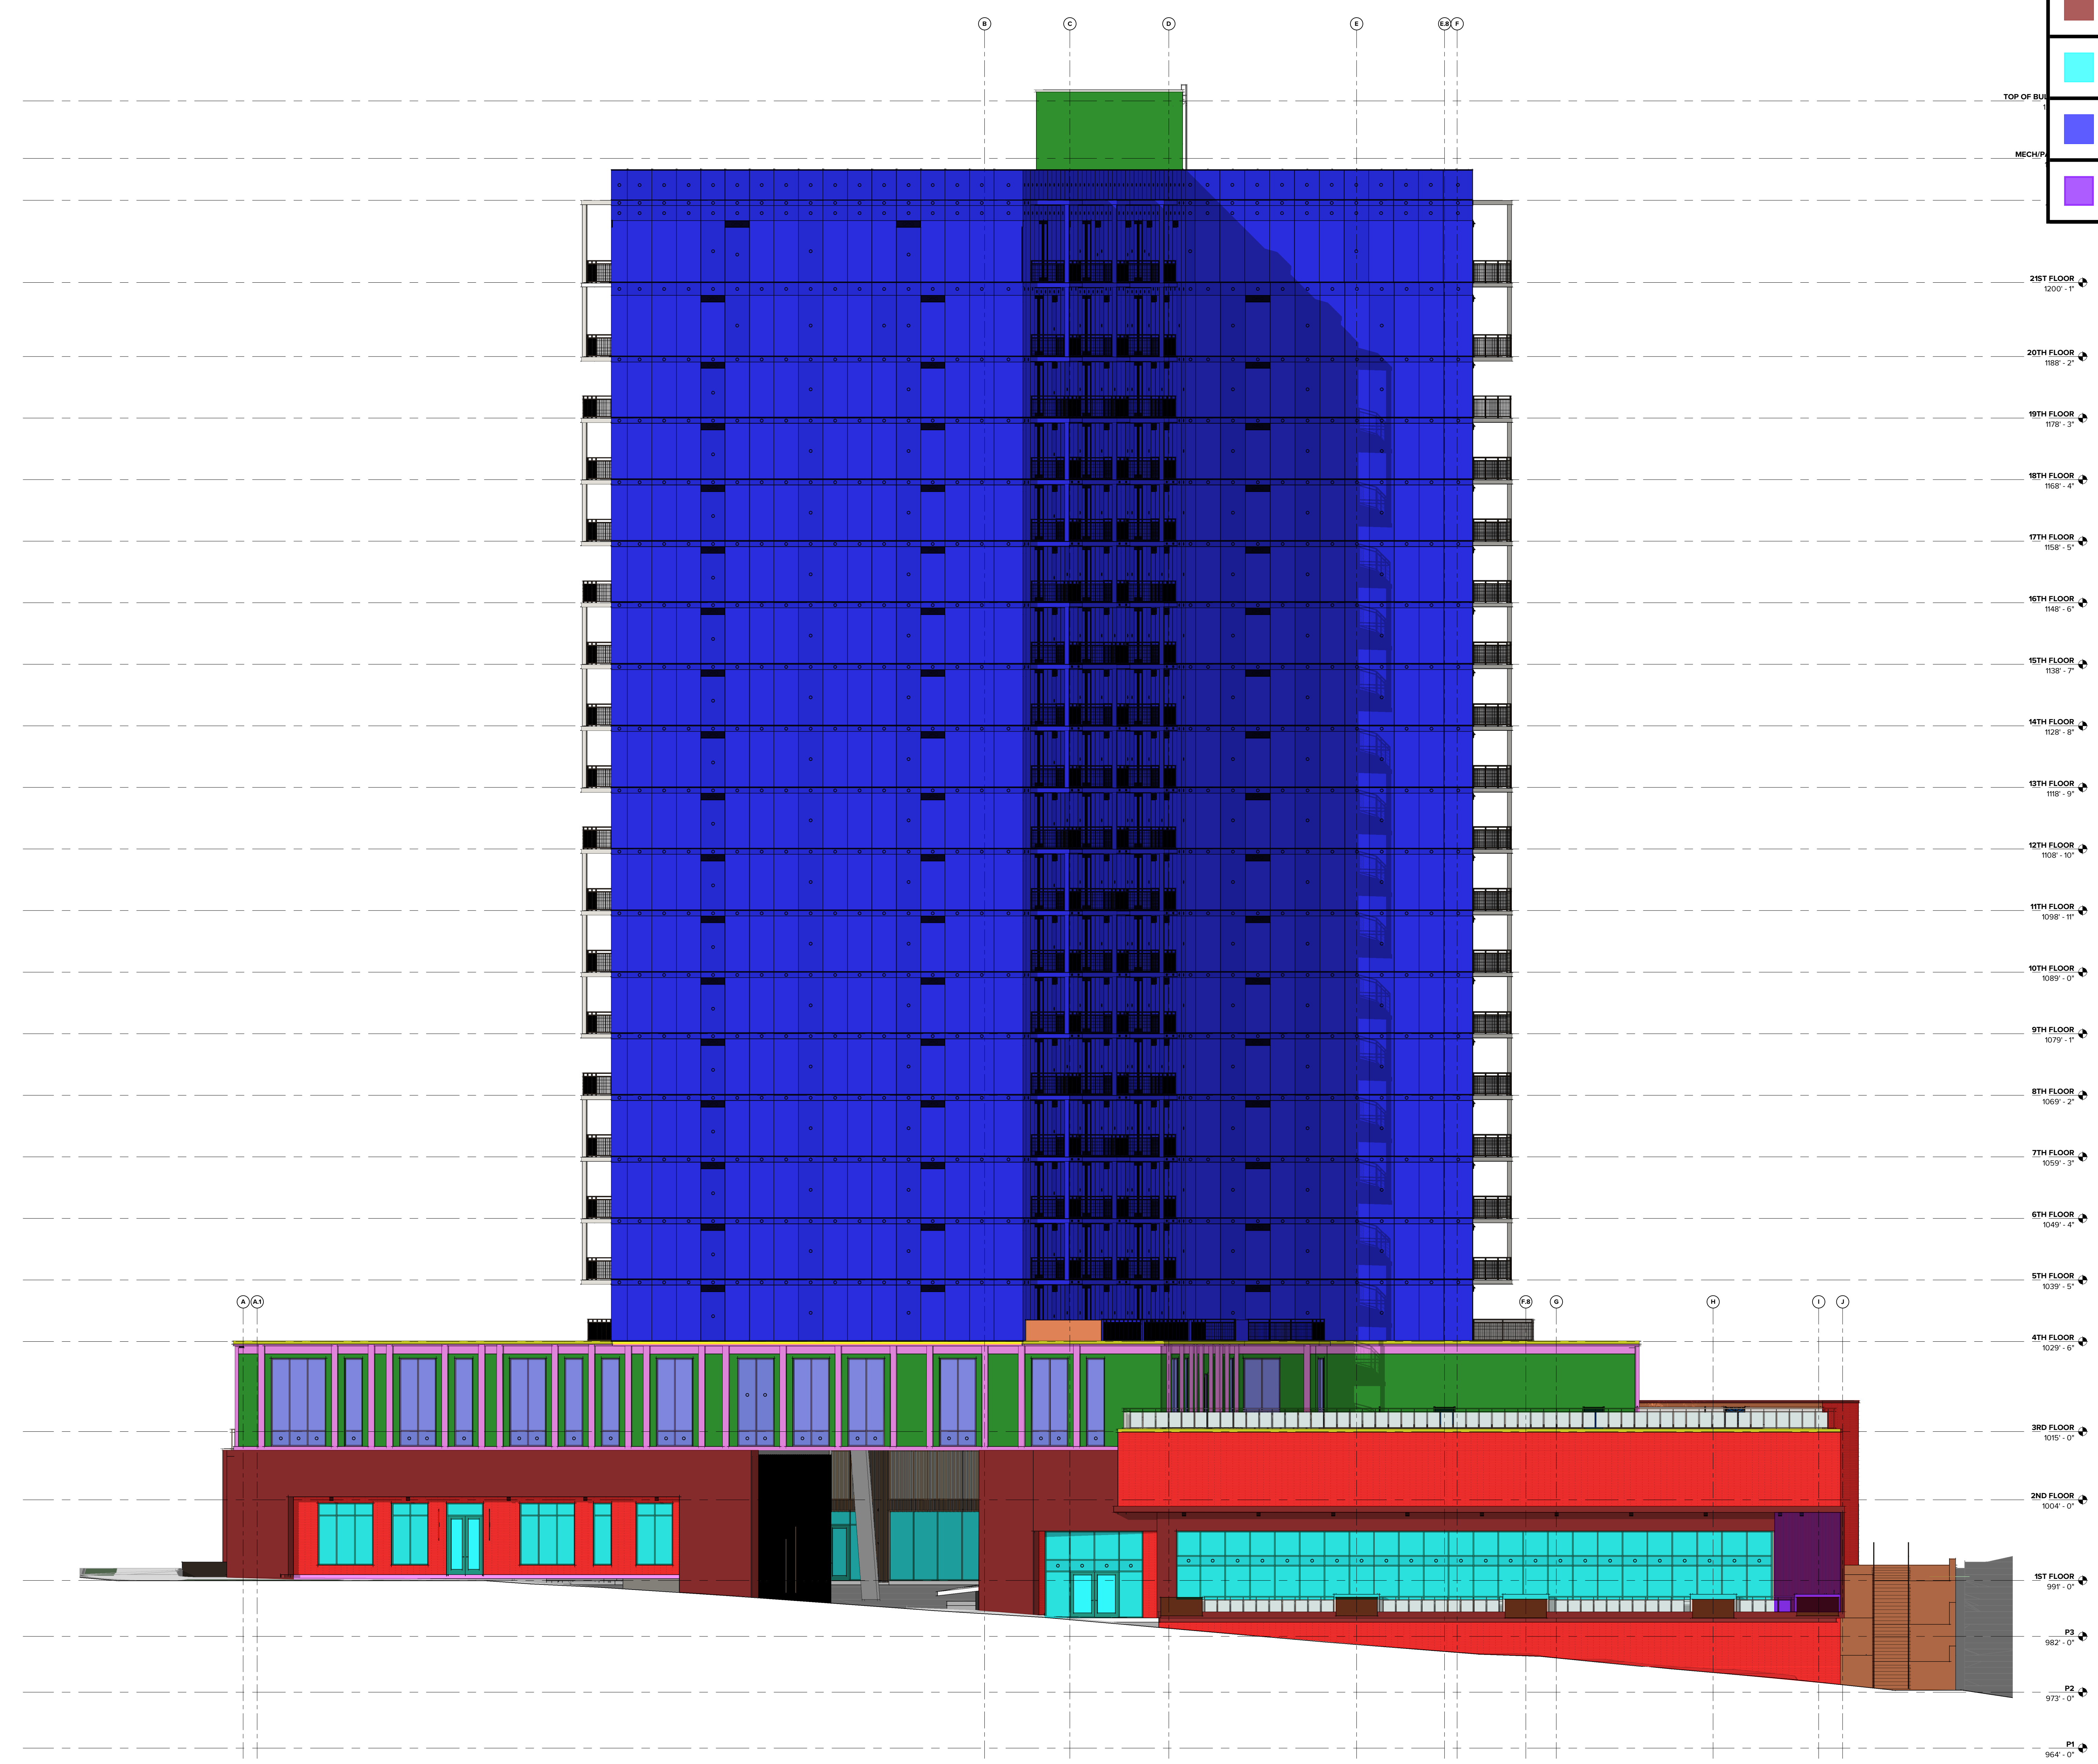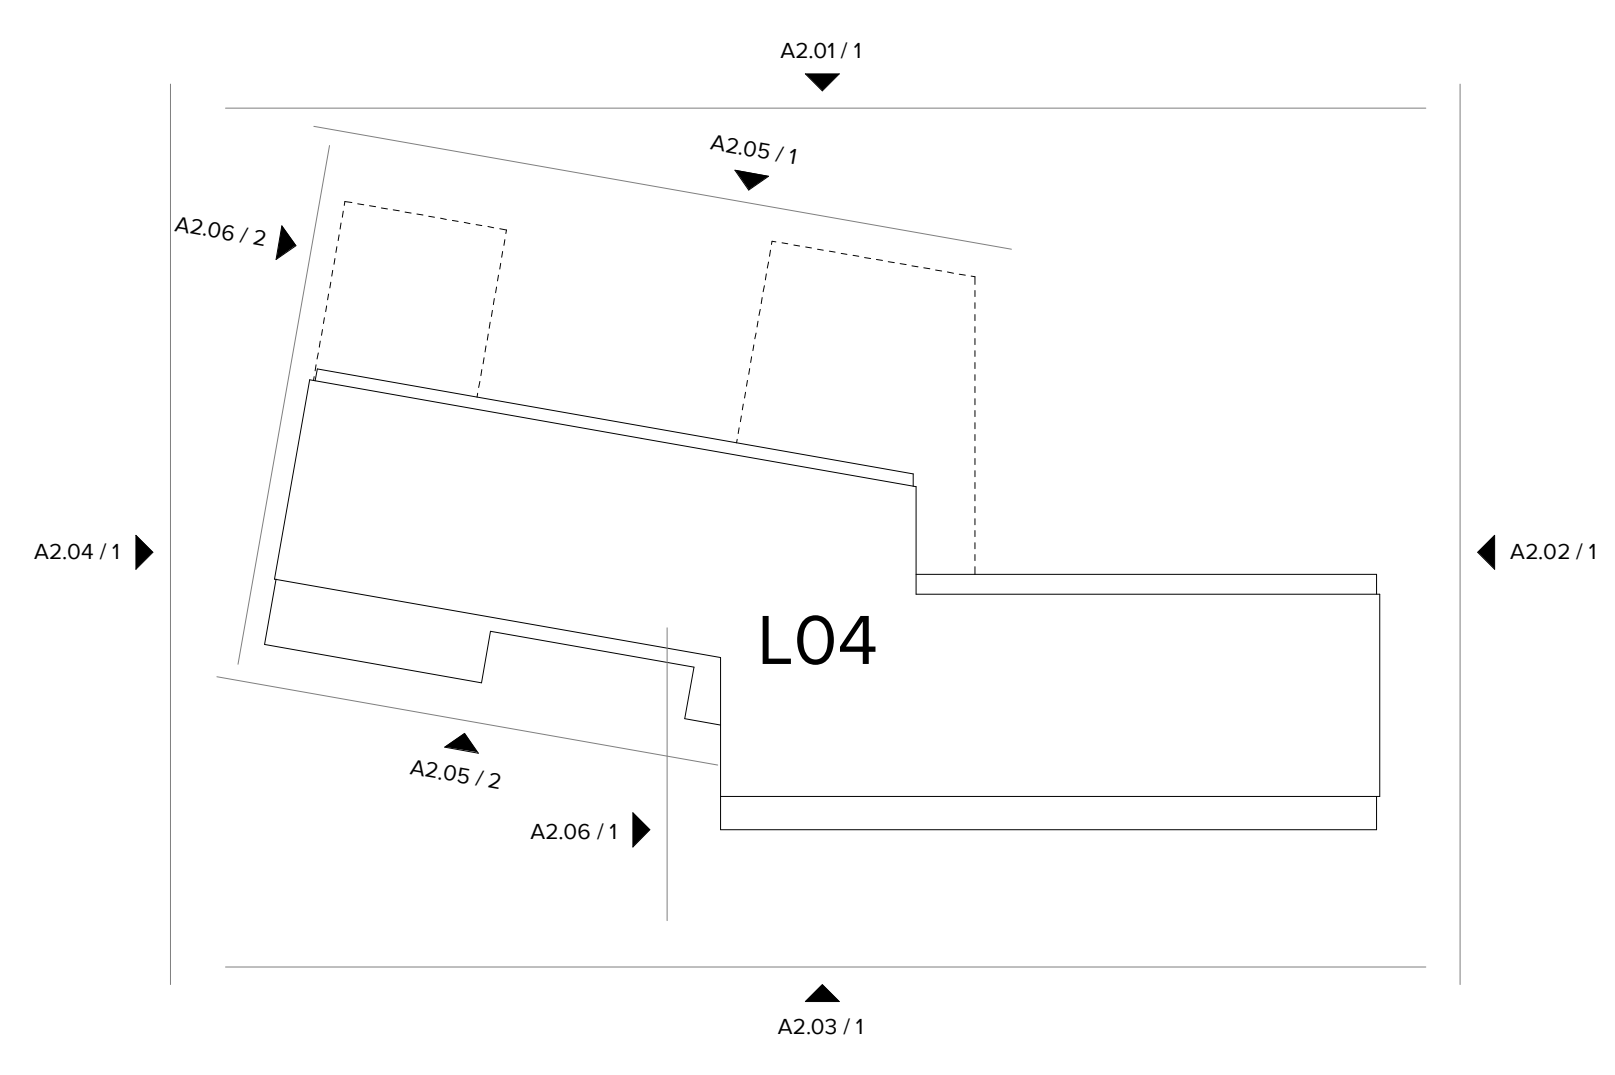

1 WEST ELEVATION
SCALE: 3/32" = 1'-0"


GRAPHIC SCALE: 1/32" = 1'-0"
 GRAPHIC SCALE: 1/16" = 1'-0"
 GRAPHIC SCALE: 3/32" = 1'-0"
 GRAPHIC SCALE: 1/8" = 1'-0"
 GRAPHIC SCALE: 3/16" = 1'-0"
 GRAPHIC SCALE: 1/4" = 1'-0"
 GRAPHIC SCALE: 3/8" = 1'-0"
 GRAPHIC SCALE: 1/2" = 1'-0"
 GRAPHIC SCALE: 3/4" = 1'-0"
 GRAPHIC SCALE: 1" = 1'-0"
 12/18/2023 8:25:07 AM
 AutodeskDWG2PDF (111.00 - 321 Pharr Road) 2023/12/18/2023 8:25:07 AM

DOCUMENT CHANGES



Description	Date

Issue Description: DD PACKAGE
 Original Issue Date: 12.22.23
 Project No: 21141.00
 Drawn By: [] Author: [] Checked By: []
 Drawing Title:

PORTE COCHERE SECTION VIEW - FACING EAST (see detail 11/A2.07)

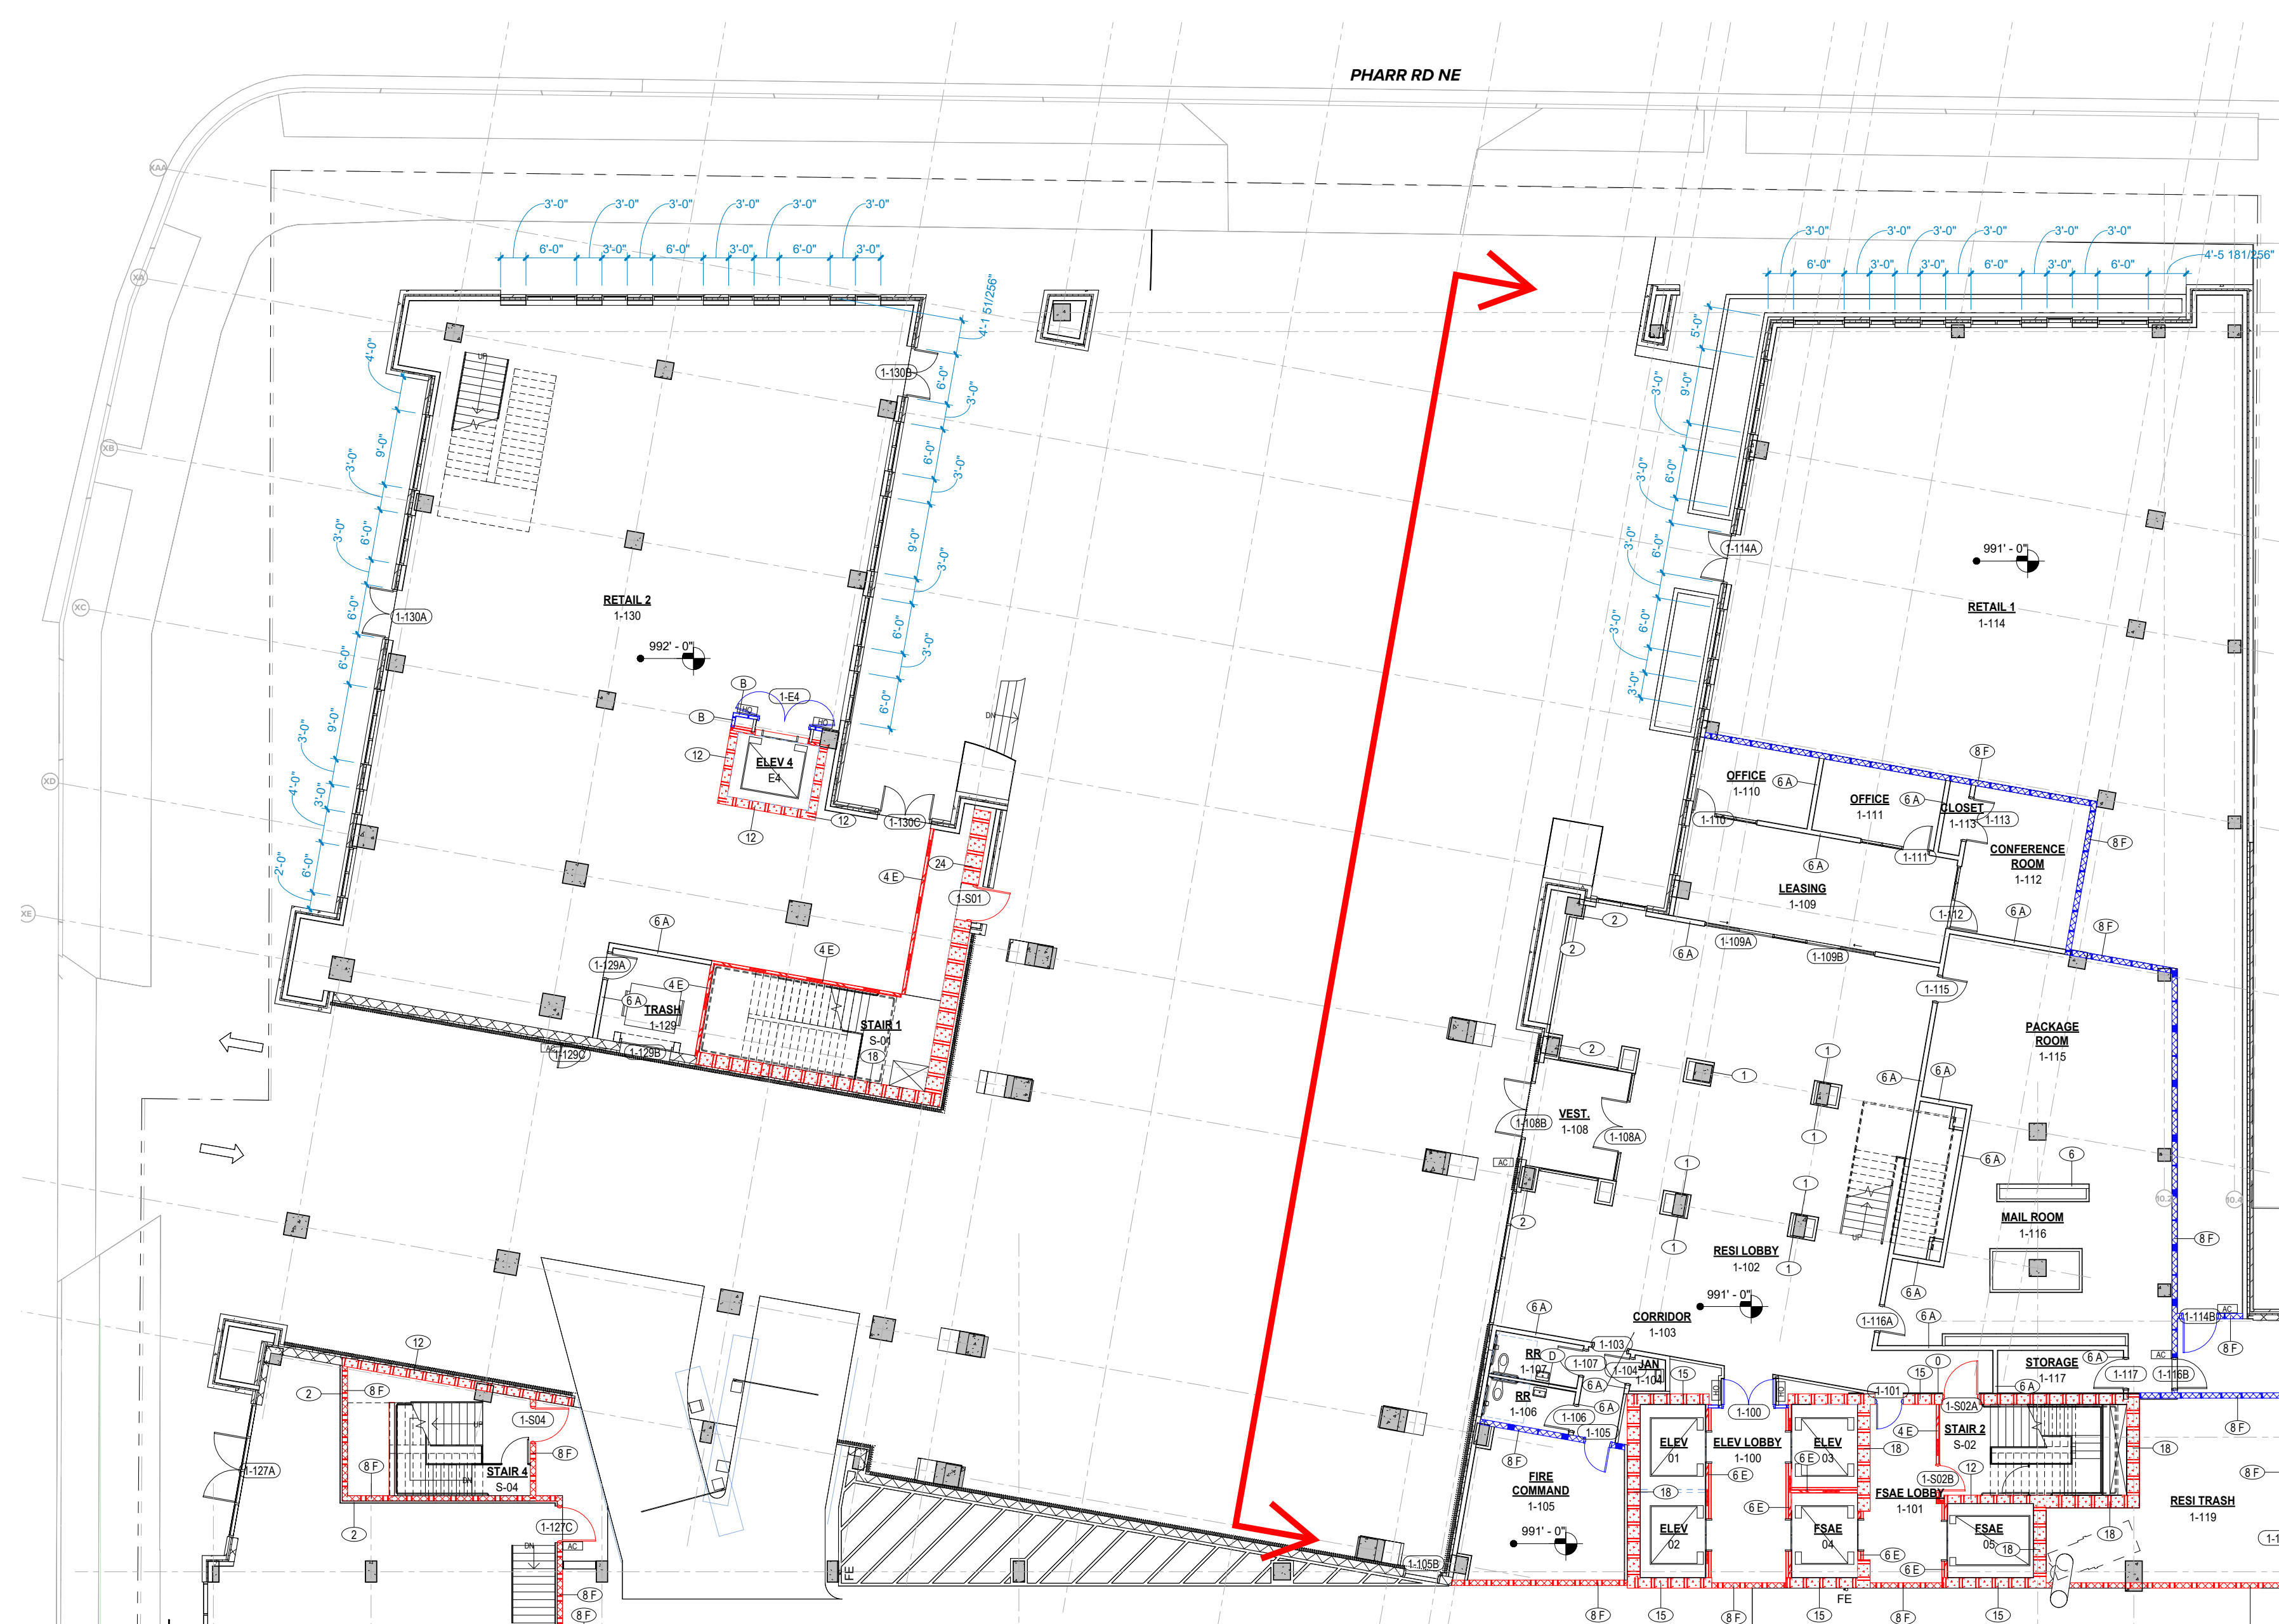

PORTE COCHERE SECTION VIEW - FACING SOUTH (see detail 7/A2.07)

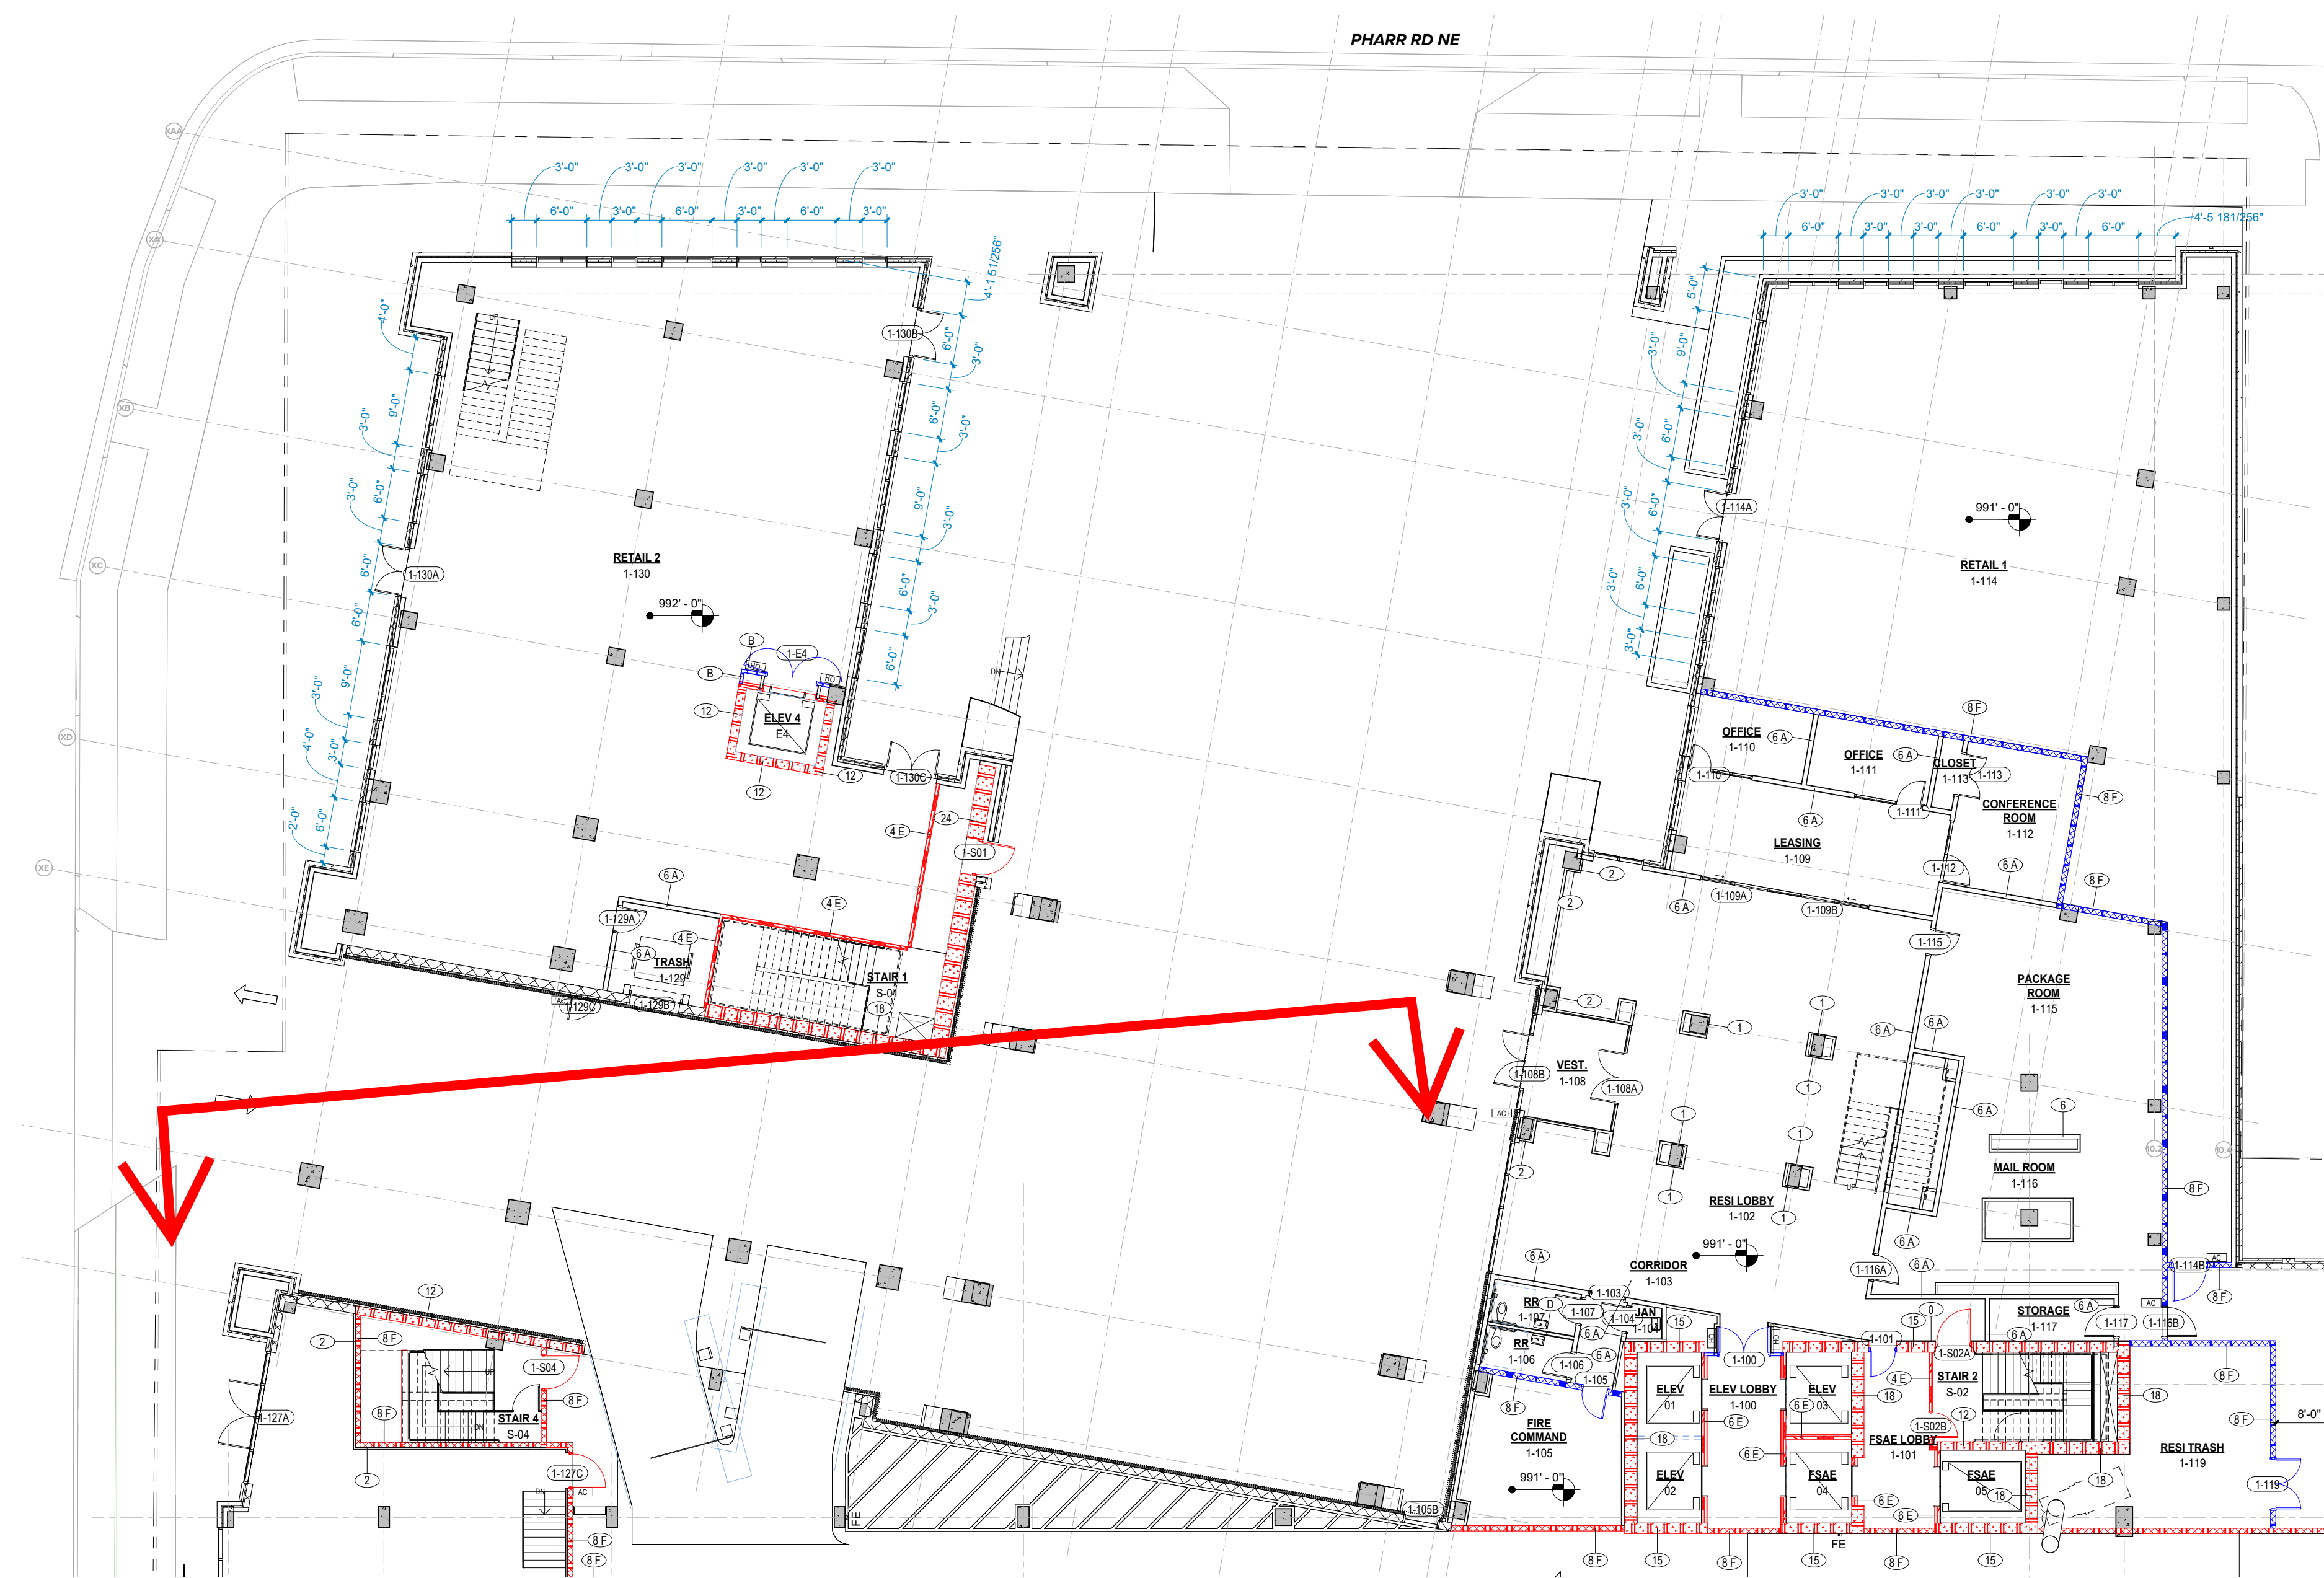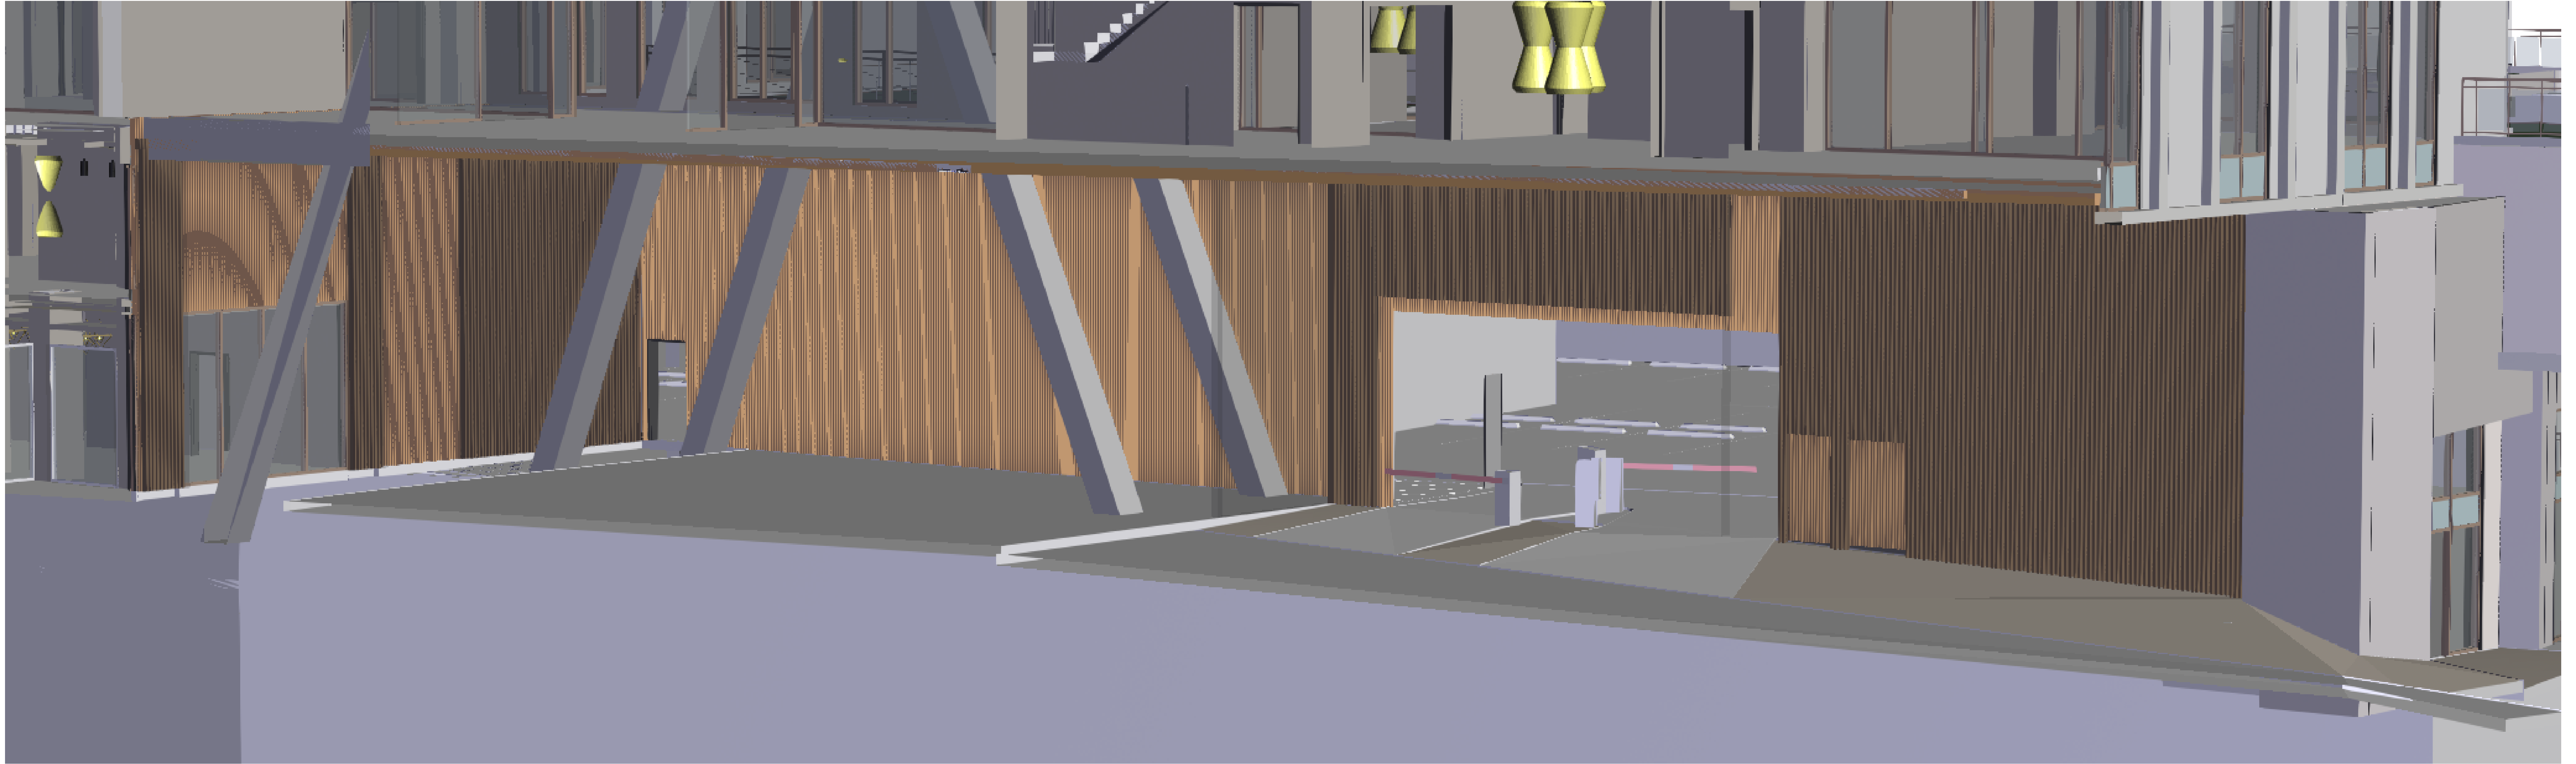

PORTE COCHERE SECTION VIEW - FACING WEST

