


MAIN FLOOR PLAN SCALE: 1/4" = 1'-0"

MAIN FLOOR	1727 SQ. FT.
SECOND FLOOR	957 SQ. FT.
BONUS RM.	364 SQ. FT.
TOTAL LIVING	3048 SQ. FT.
COVERED PORCH/PATIO	391 SQ. FT.
GARAGE	541 SQ. FT.

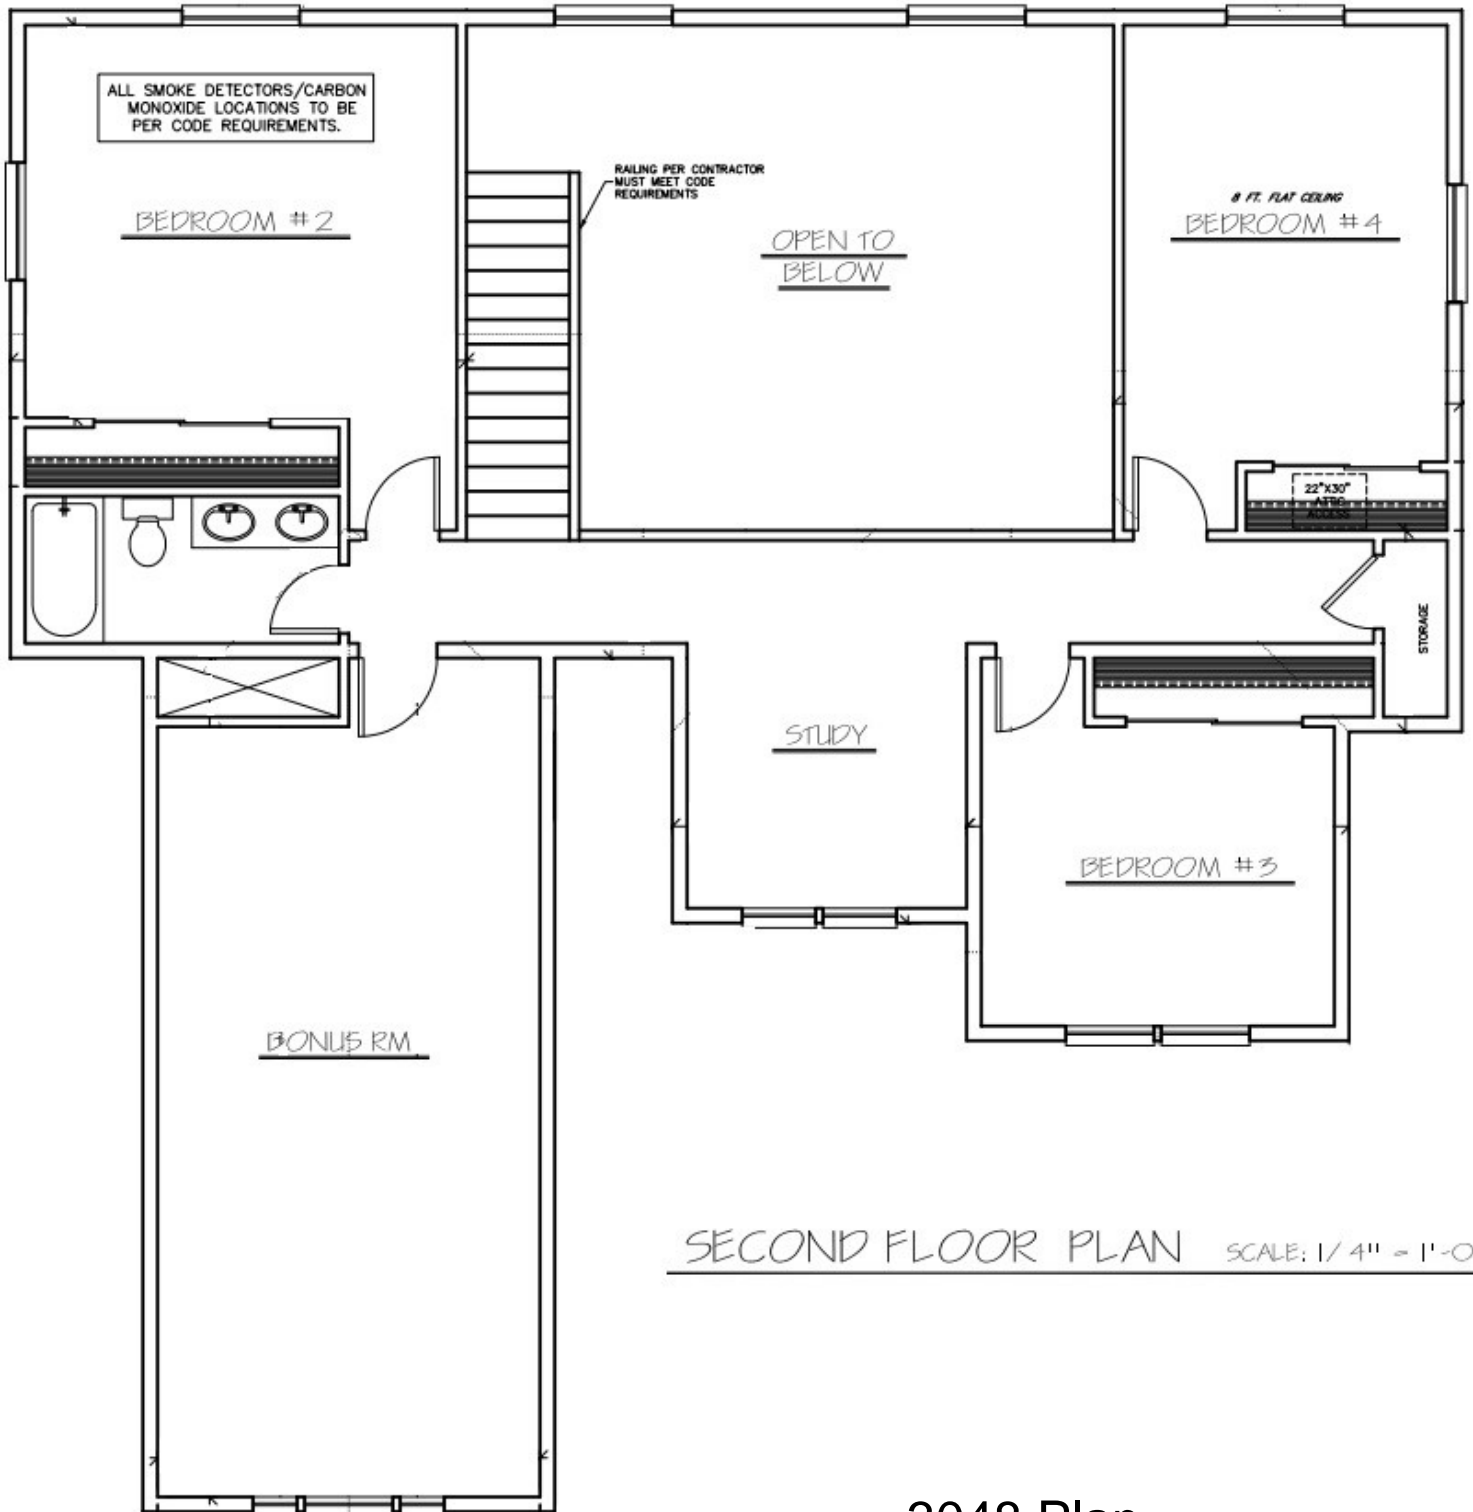

3048 Plan