


Plan 2086

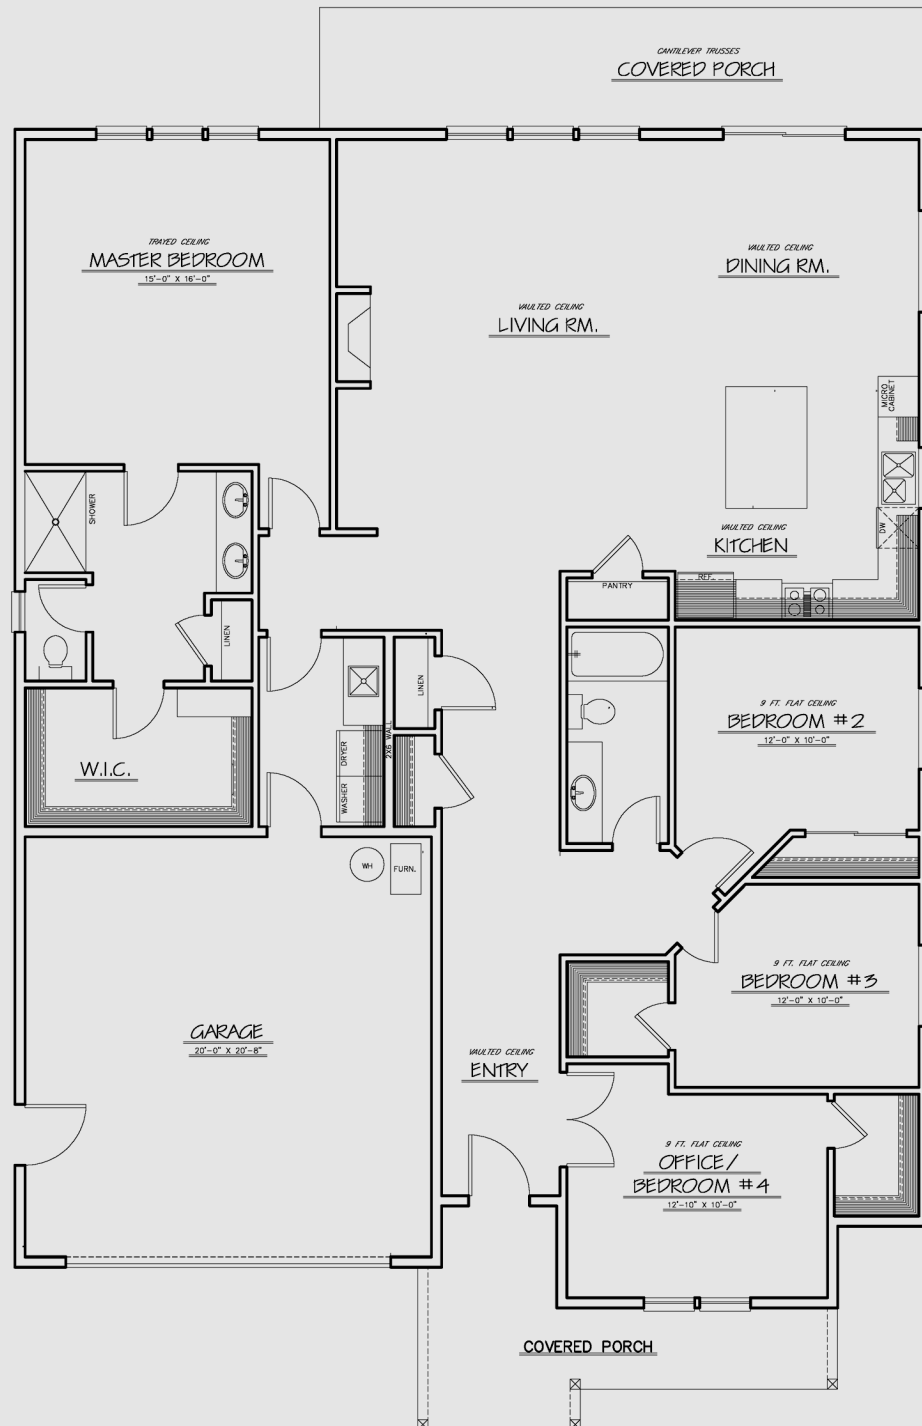

MAIN FLOOR PLAN SCALE: 1/4" = 1'-0"

MAIN FLOOR	2086 SQ. FT.
GARAGE	435 SQ. FT.