


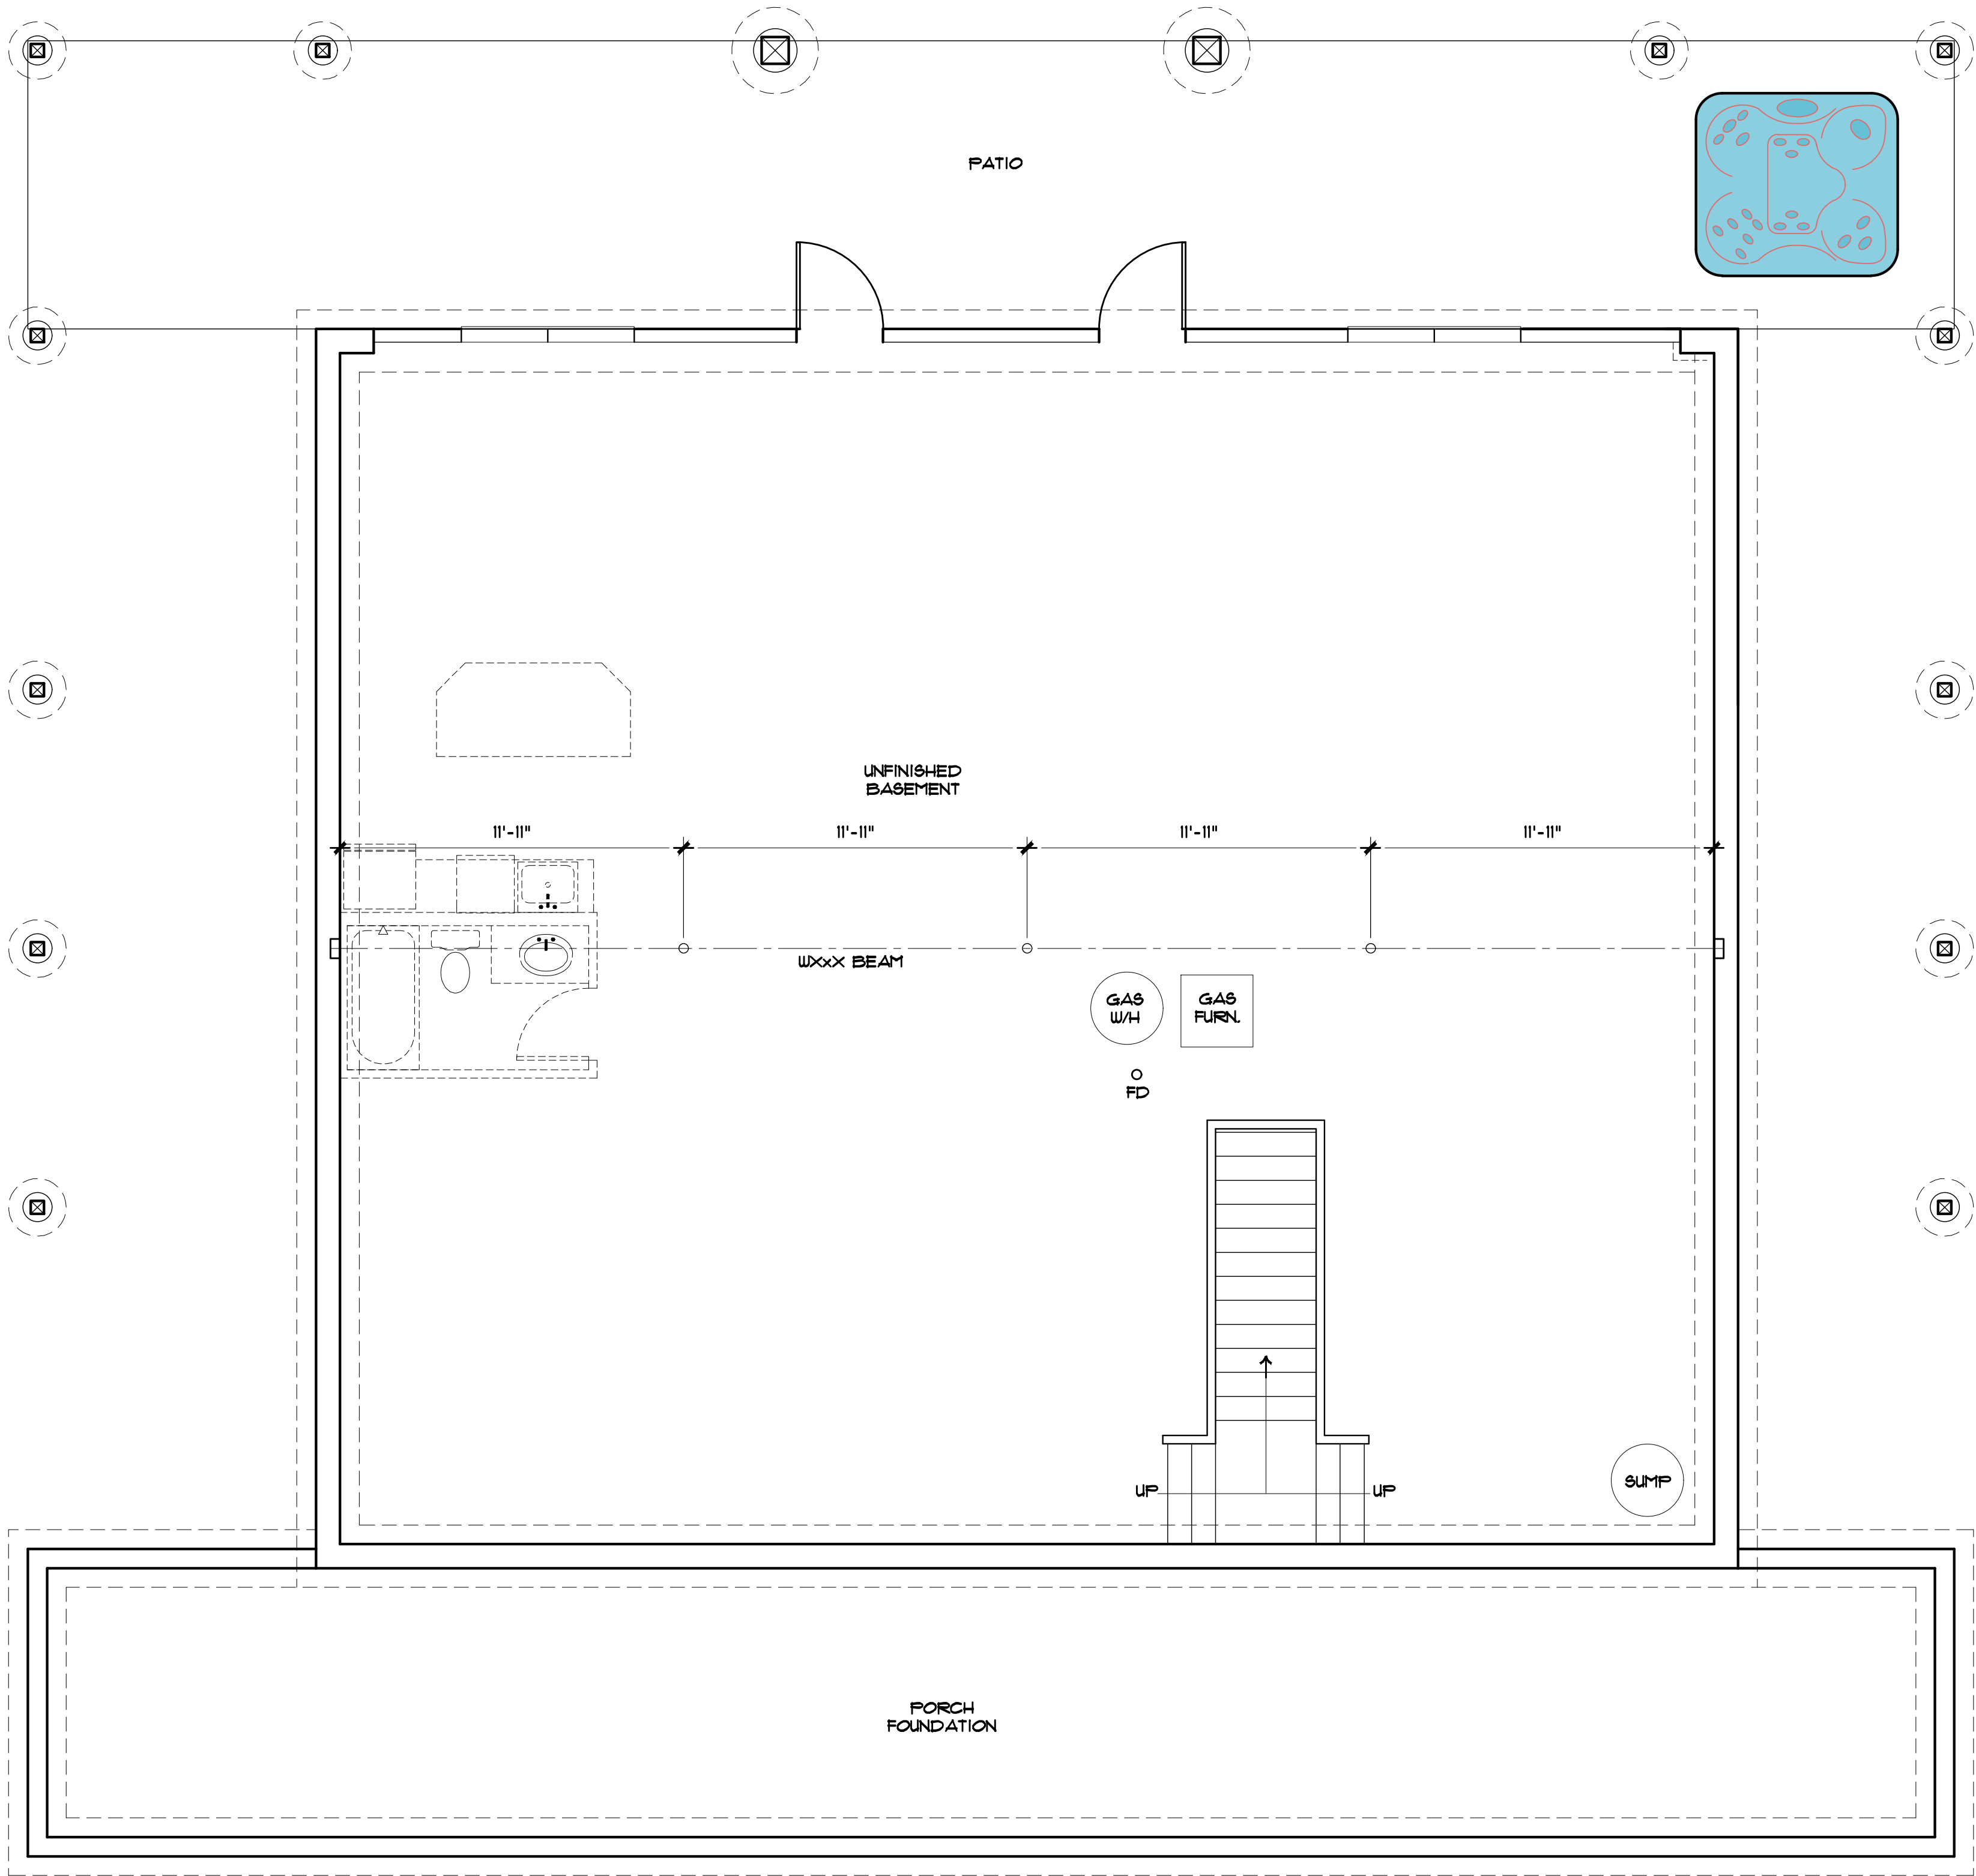

FOUNDATION PLAN
SCALE 1/4" = 1'-0"


PROJECT NAME AND ADDRESS:

FOUNDATION PLAN

01

FREELANCE SERVICES
BRANDON BRETZ
fs11c1028@gmail.com

No.	Revision/Issue Date
1	XXXX/XXXX
REVISION DEF.	

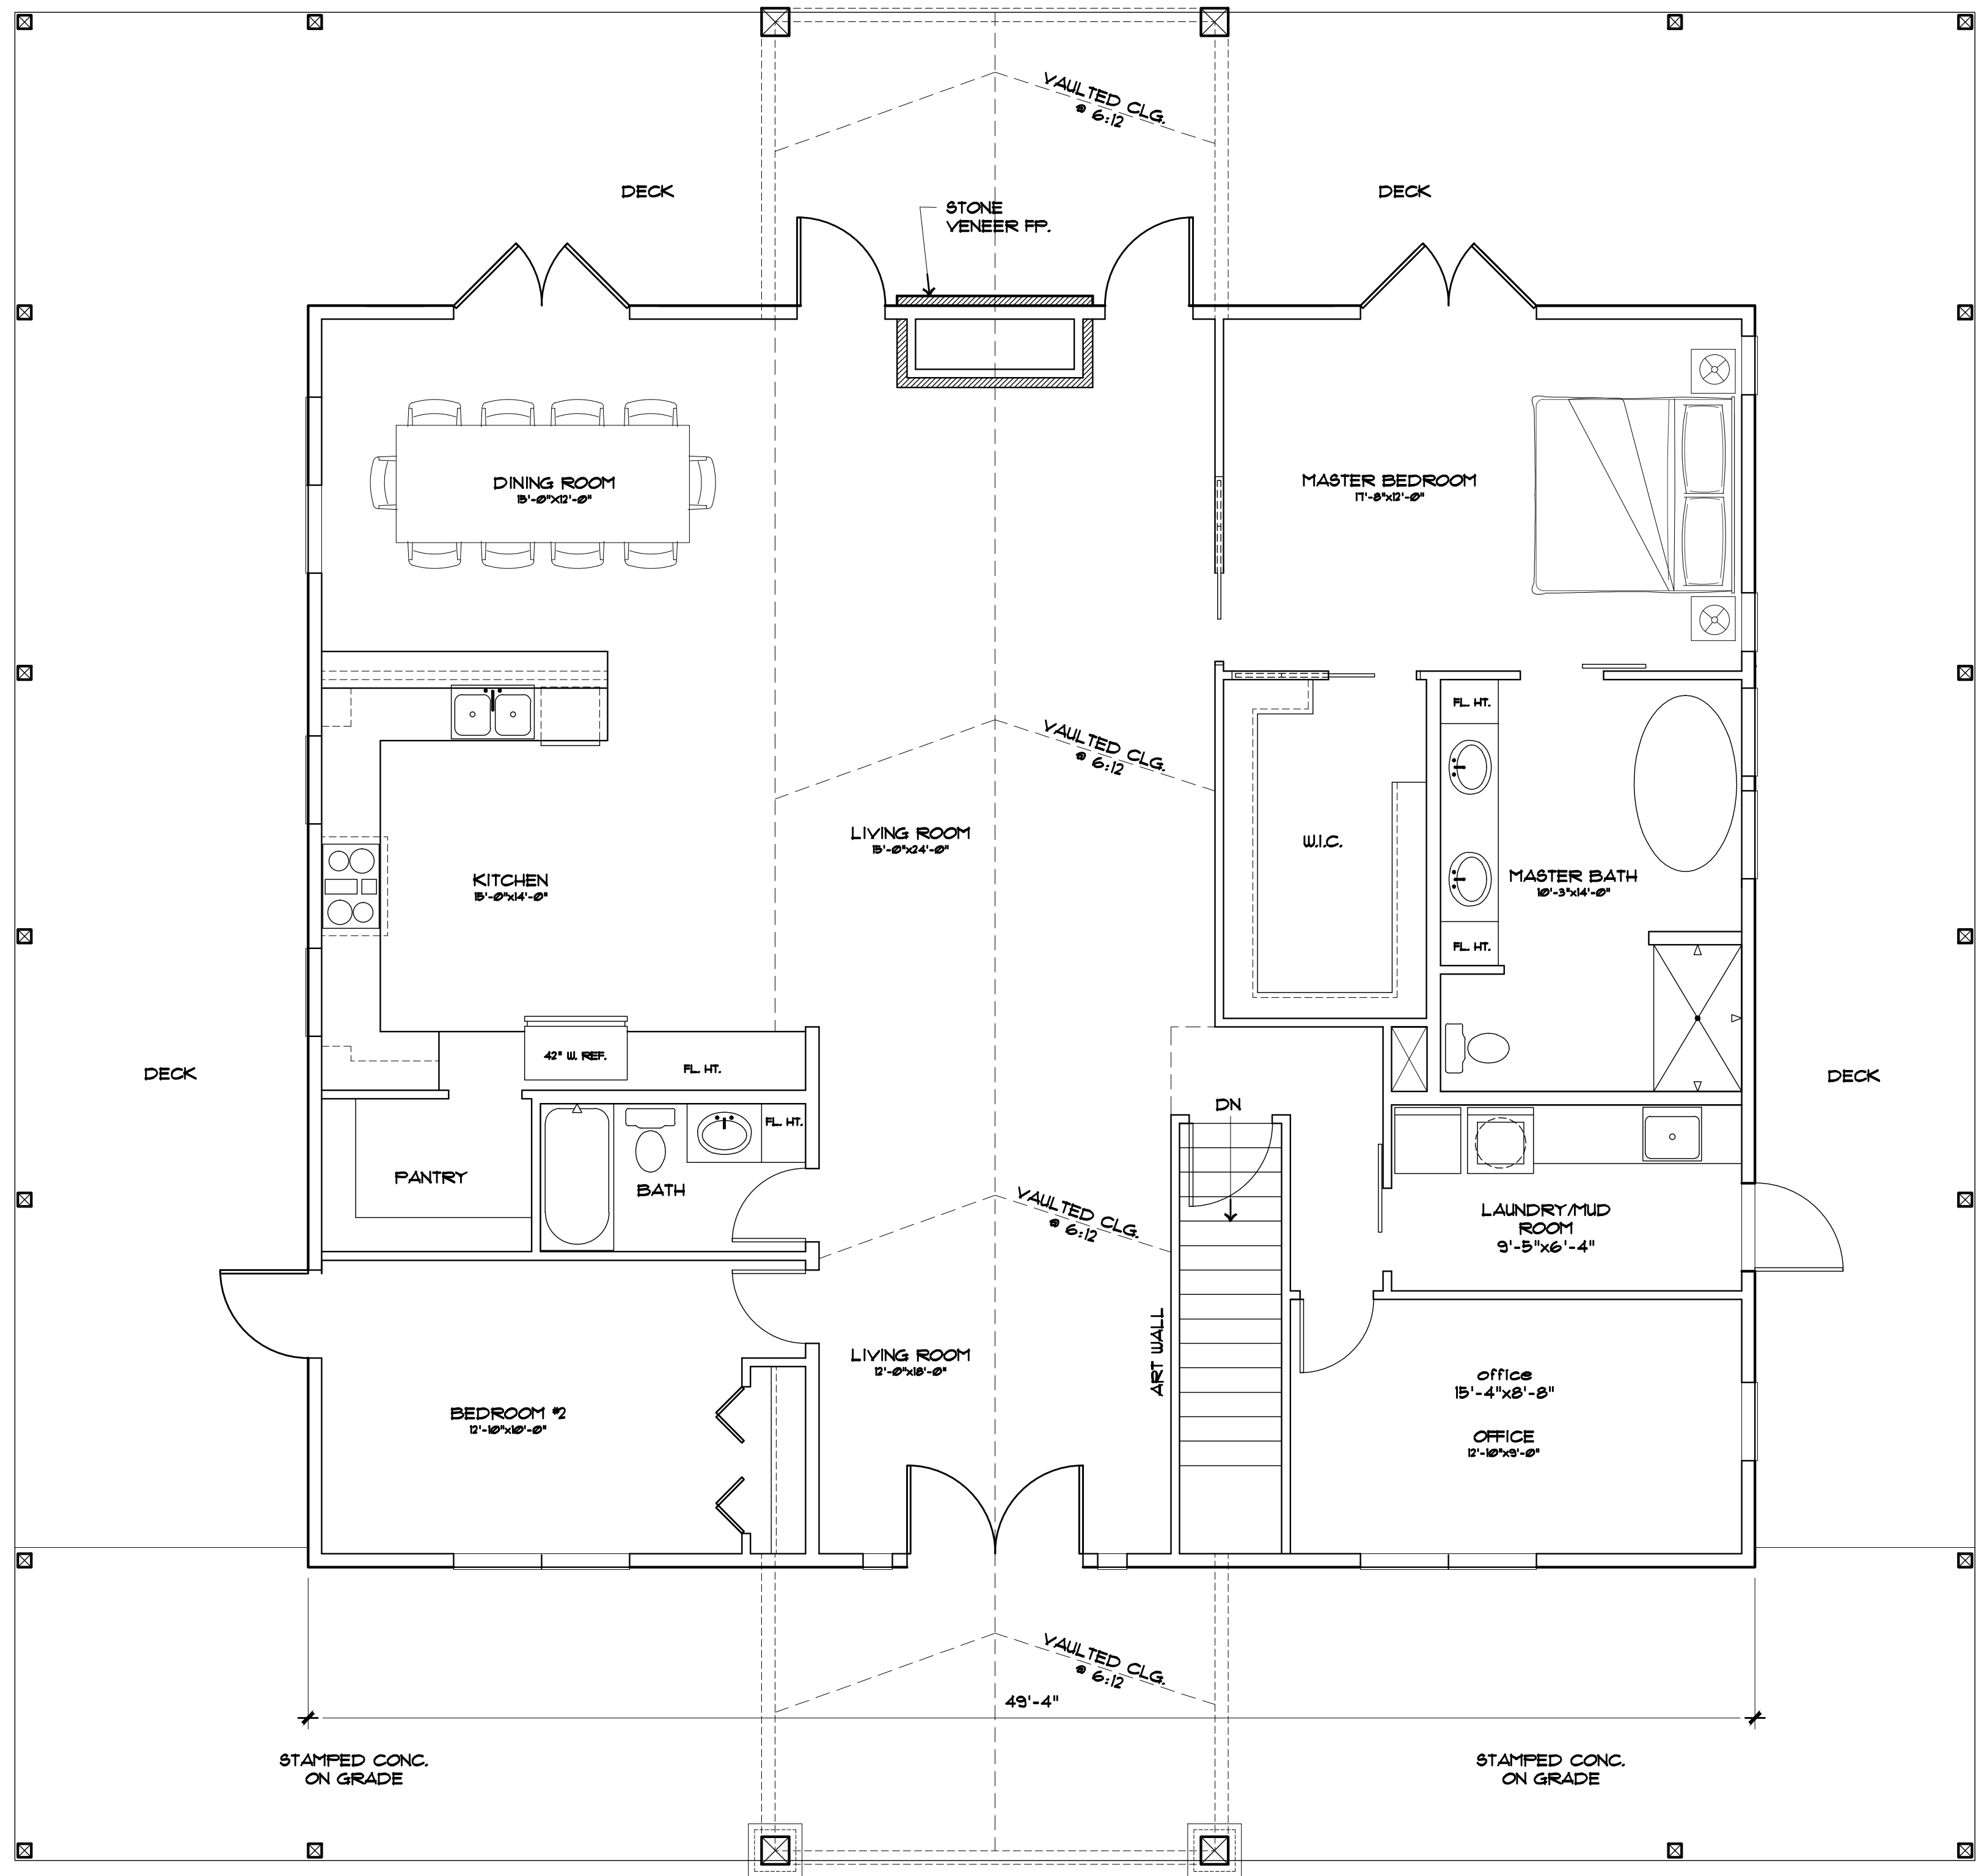

PROJECT NAME AND ADDRESS:

FLOOR PLAN

P2

Freelance Services
Brandon Bretz
fs11c1028@gmail.com

No.	Revision/Issue Date
1	XXXXXXXXXX
Revision Def.	



EAST ELEVATION 1
SCALE 1/4" = 1'-0"




WEST ELEVATION 2
SCALE 1/4" = 1'-0"

FREELANCE SERVICES
BRANDON BRETZ
fs11c1028@gmail.com


No.	Revised/Issue Date
Δ	XXXXXXXXXX
REVISION DEF.	

PROJECT NAME AND ADDRESS:

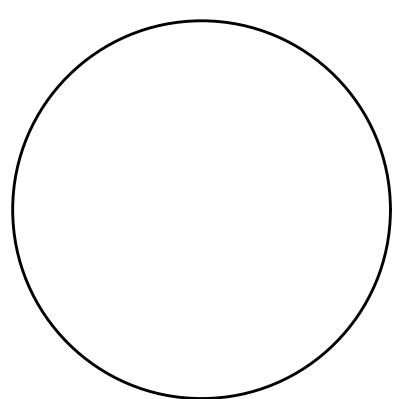


ELEVATIONS

P3

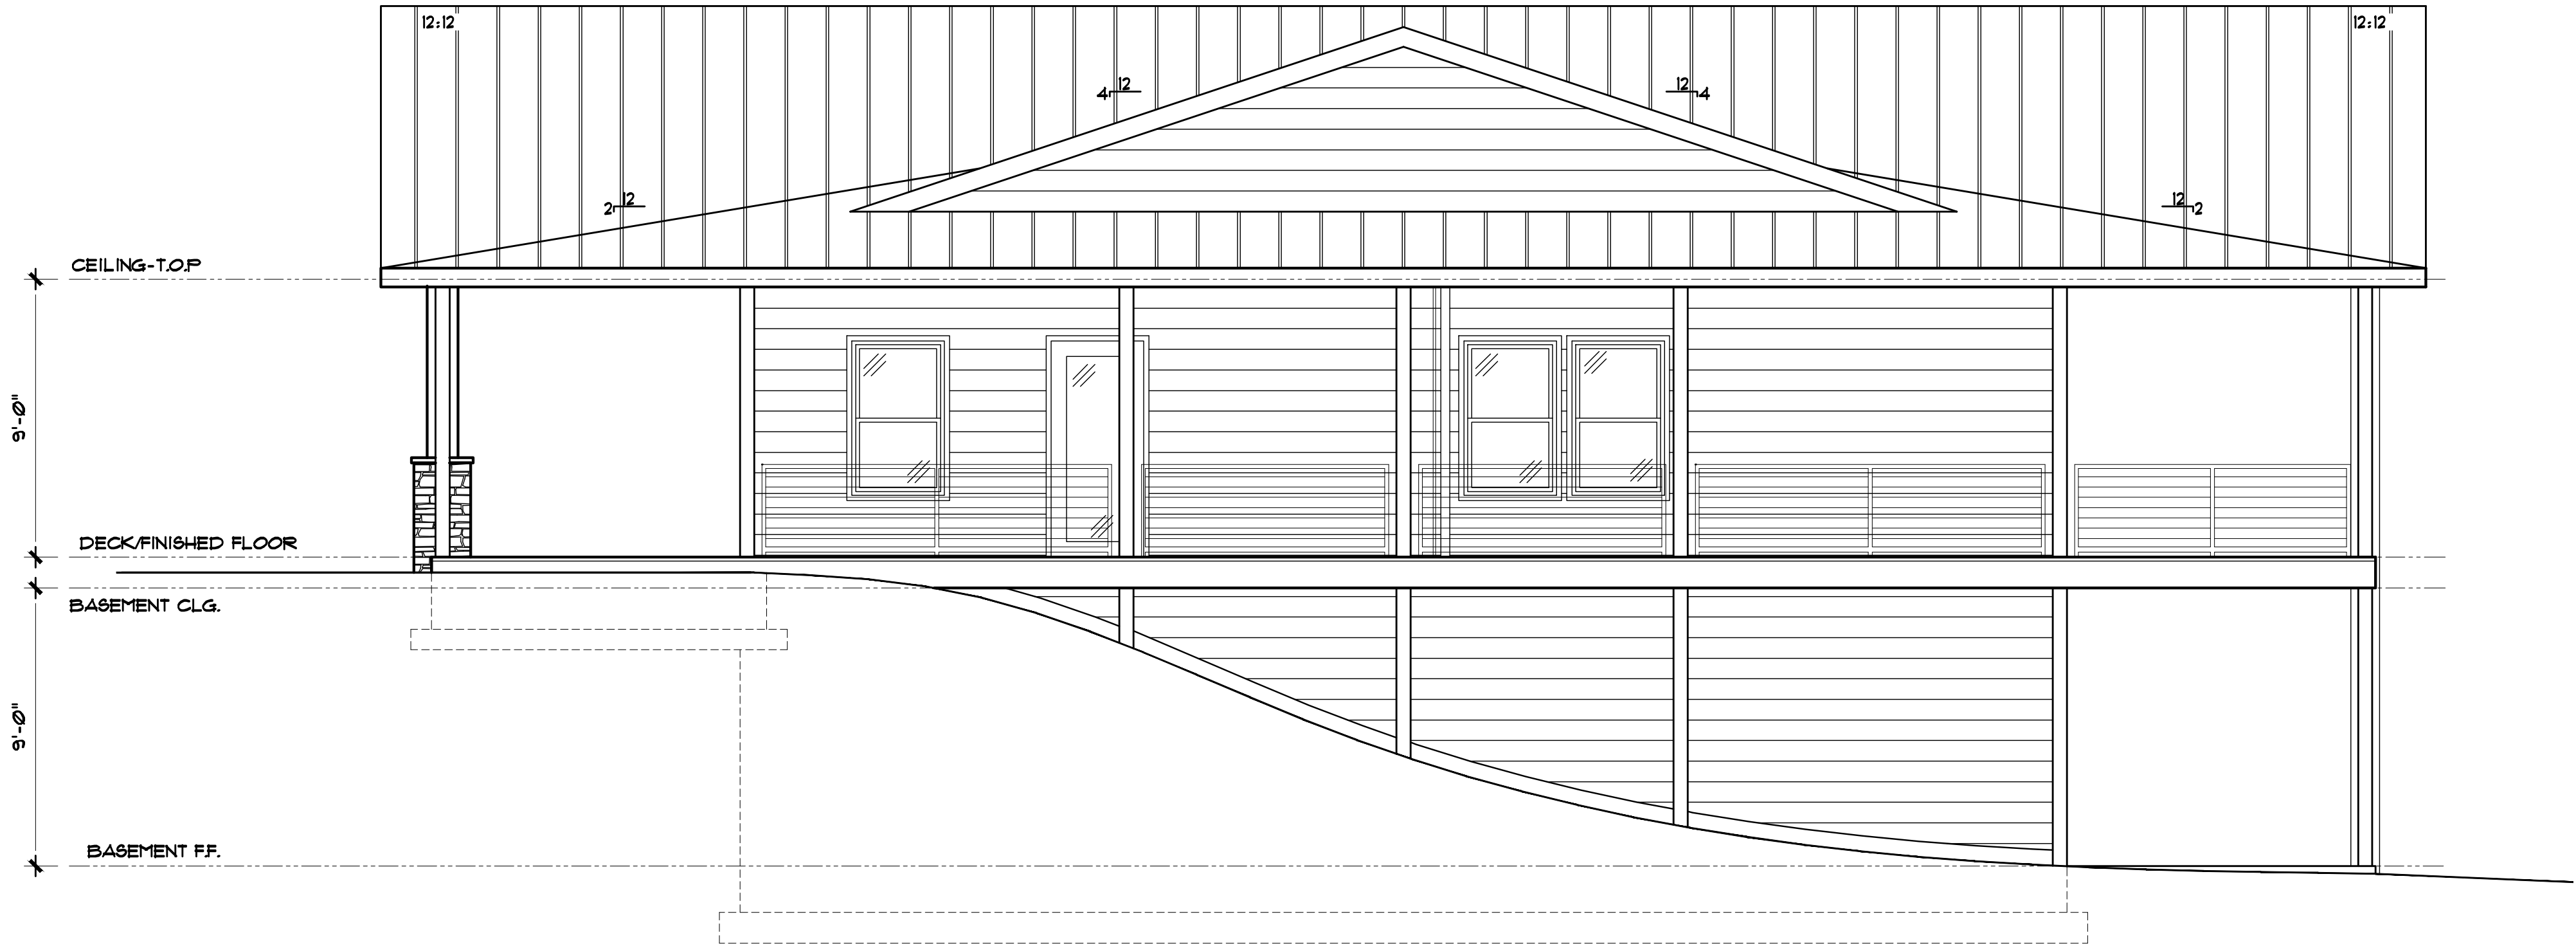

NORTH ELEVATION

SCALE 1/4" = 1'-0"

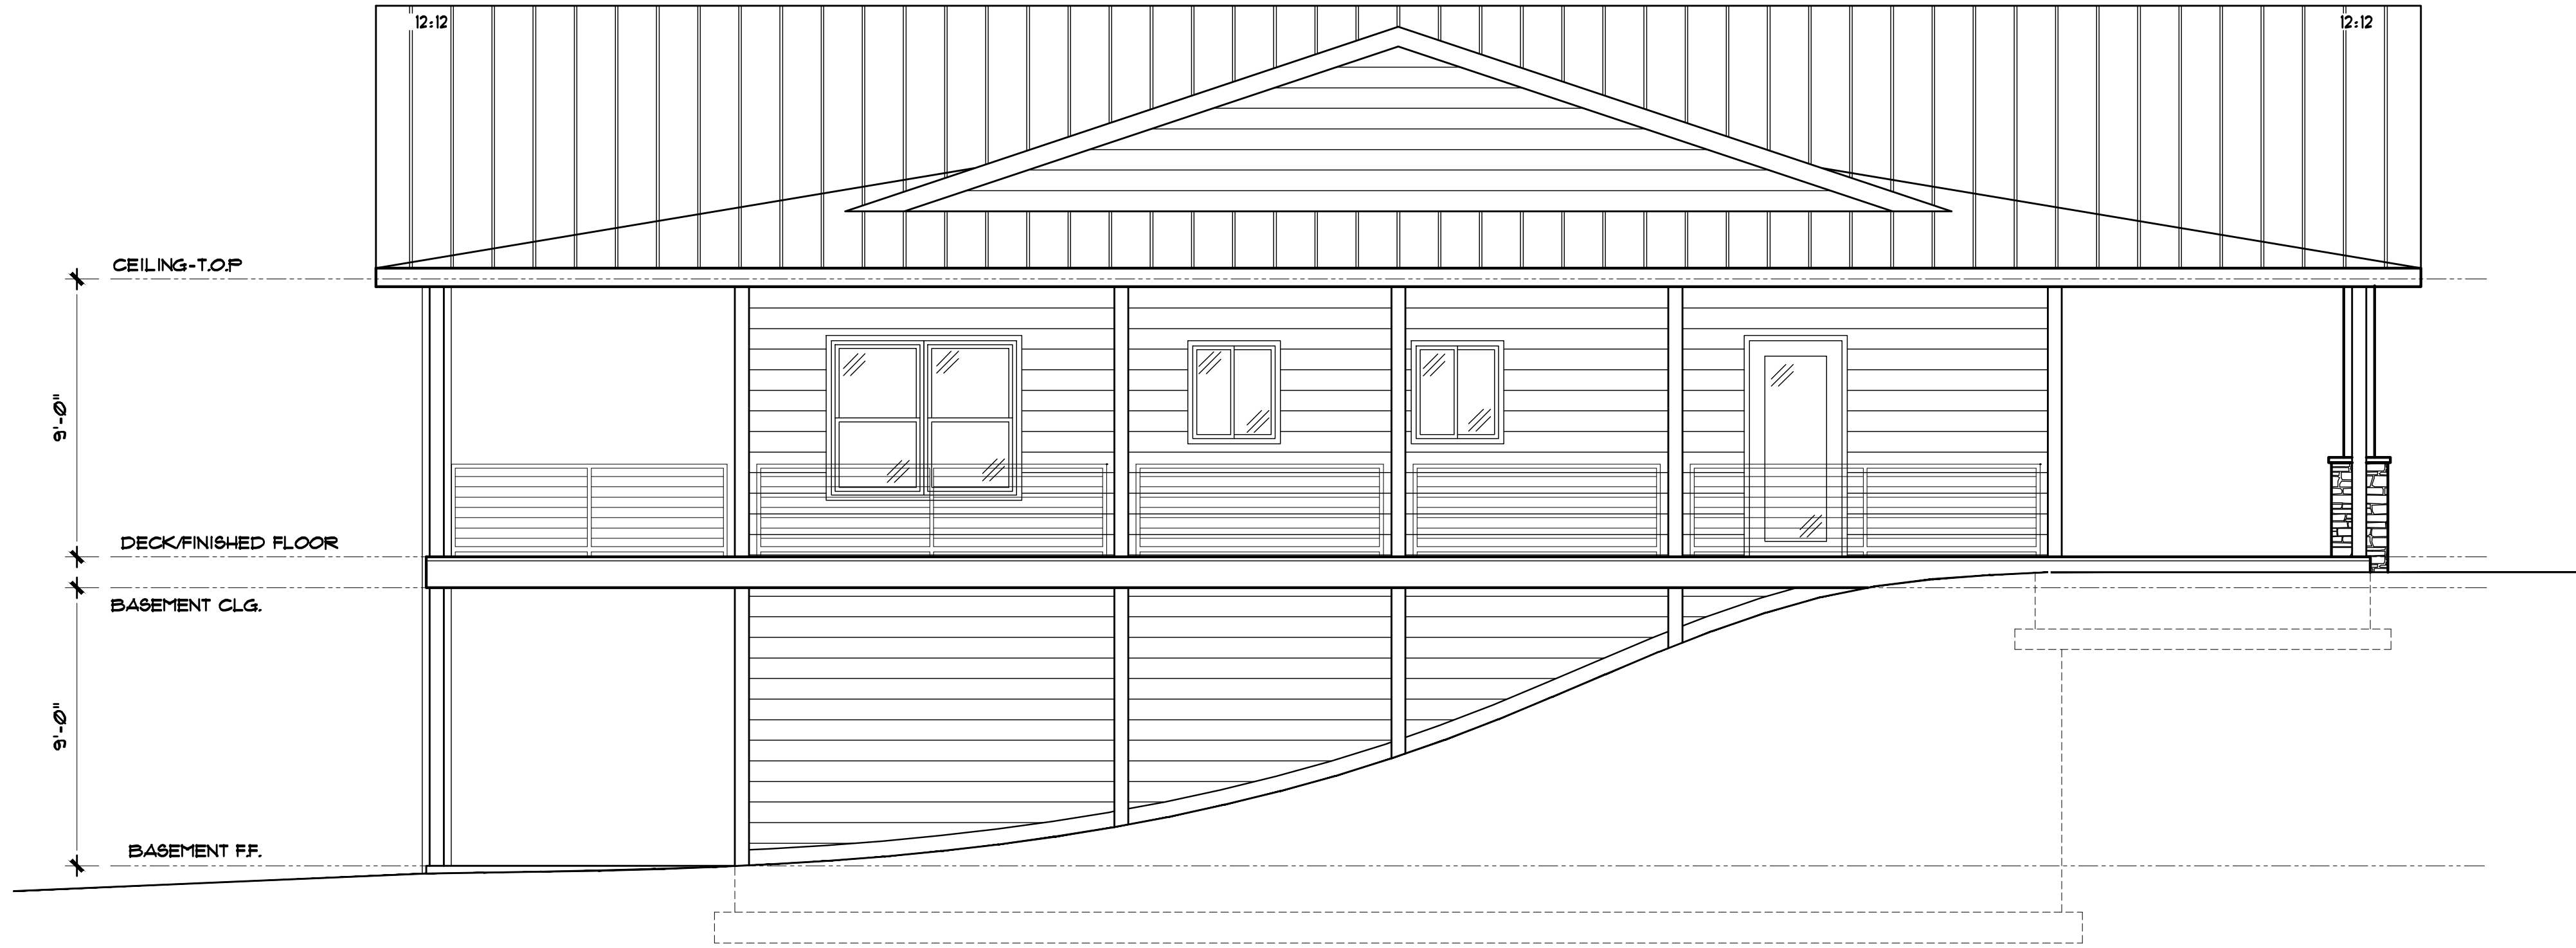

SOUTH ELEVATION

SCALE 1/4" = 1'-0"


FREELANCE SERVICES
BRANDON BRETZ
fs11c1028@gmail.com

Revision/Issue Date
XXXX/XXXX

REVISION DEF.

No. Δ

PROJECT NAME AND ADDRESS:

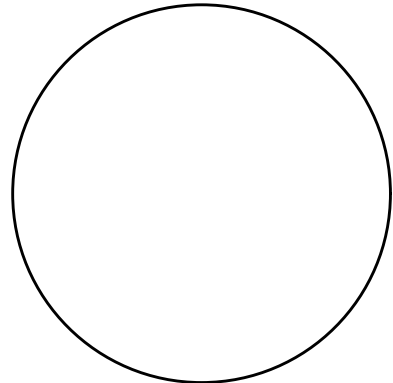

ELEVATIONS

04