



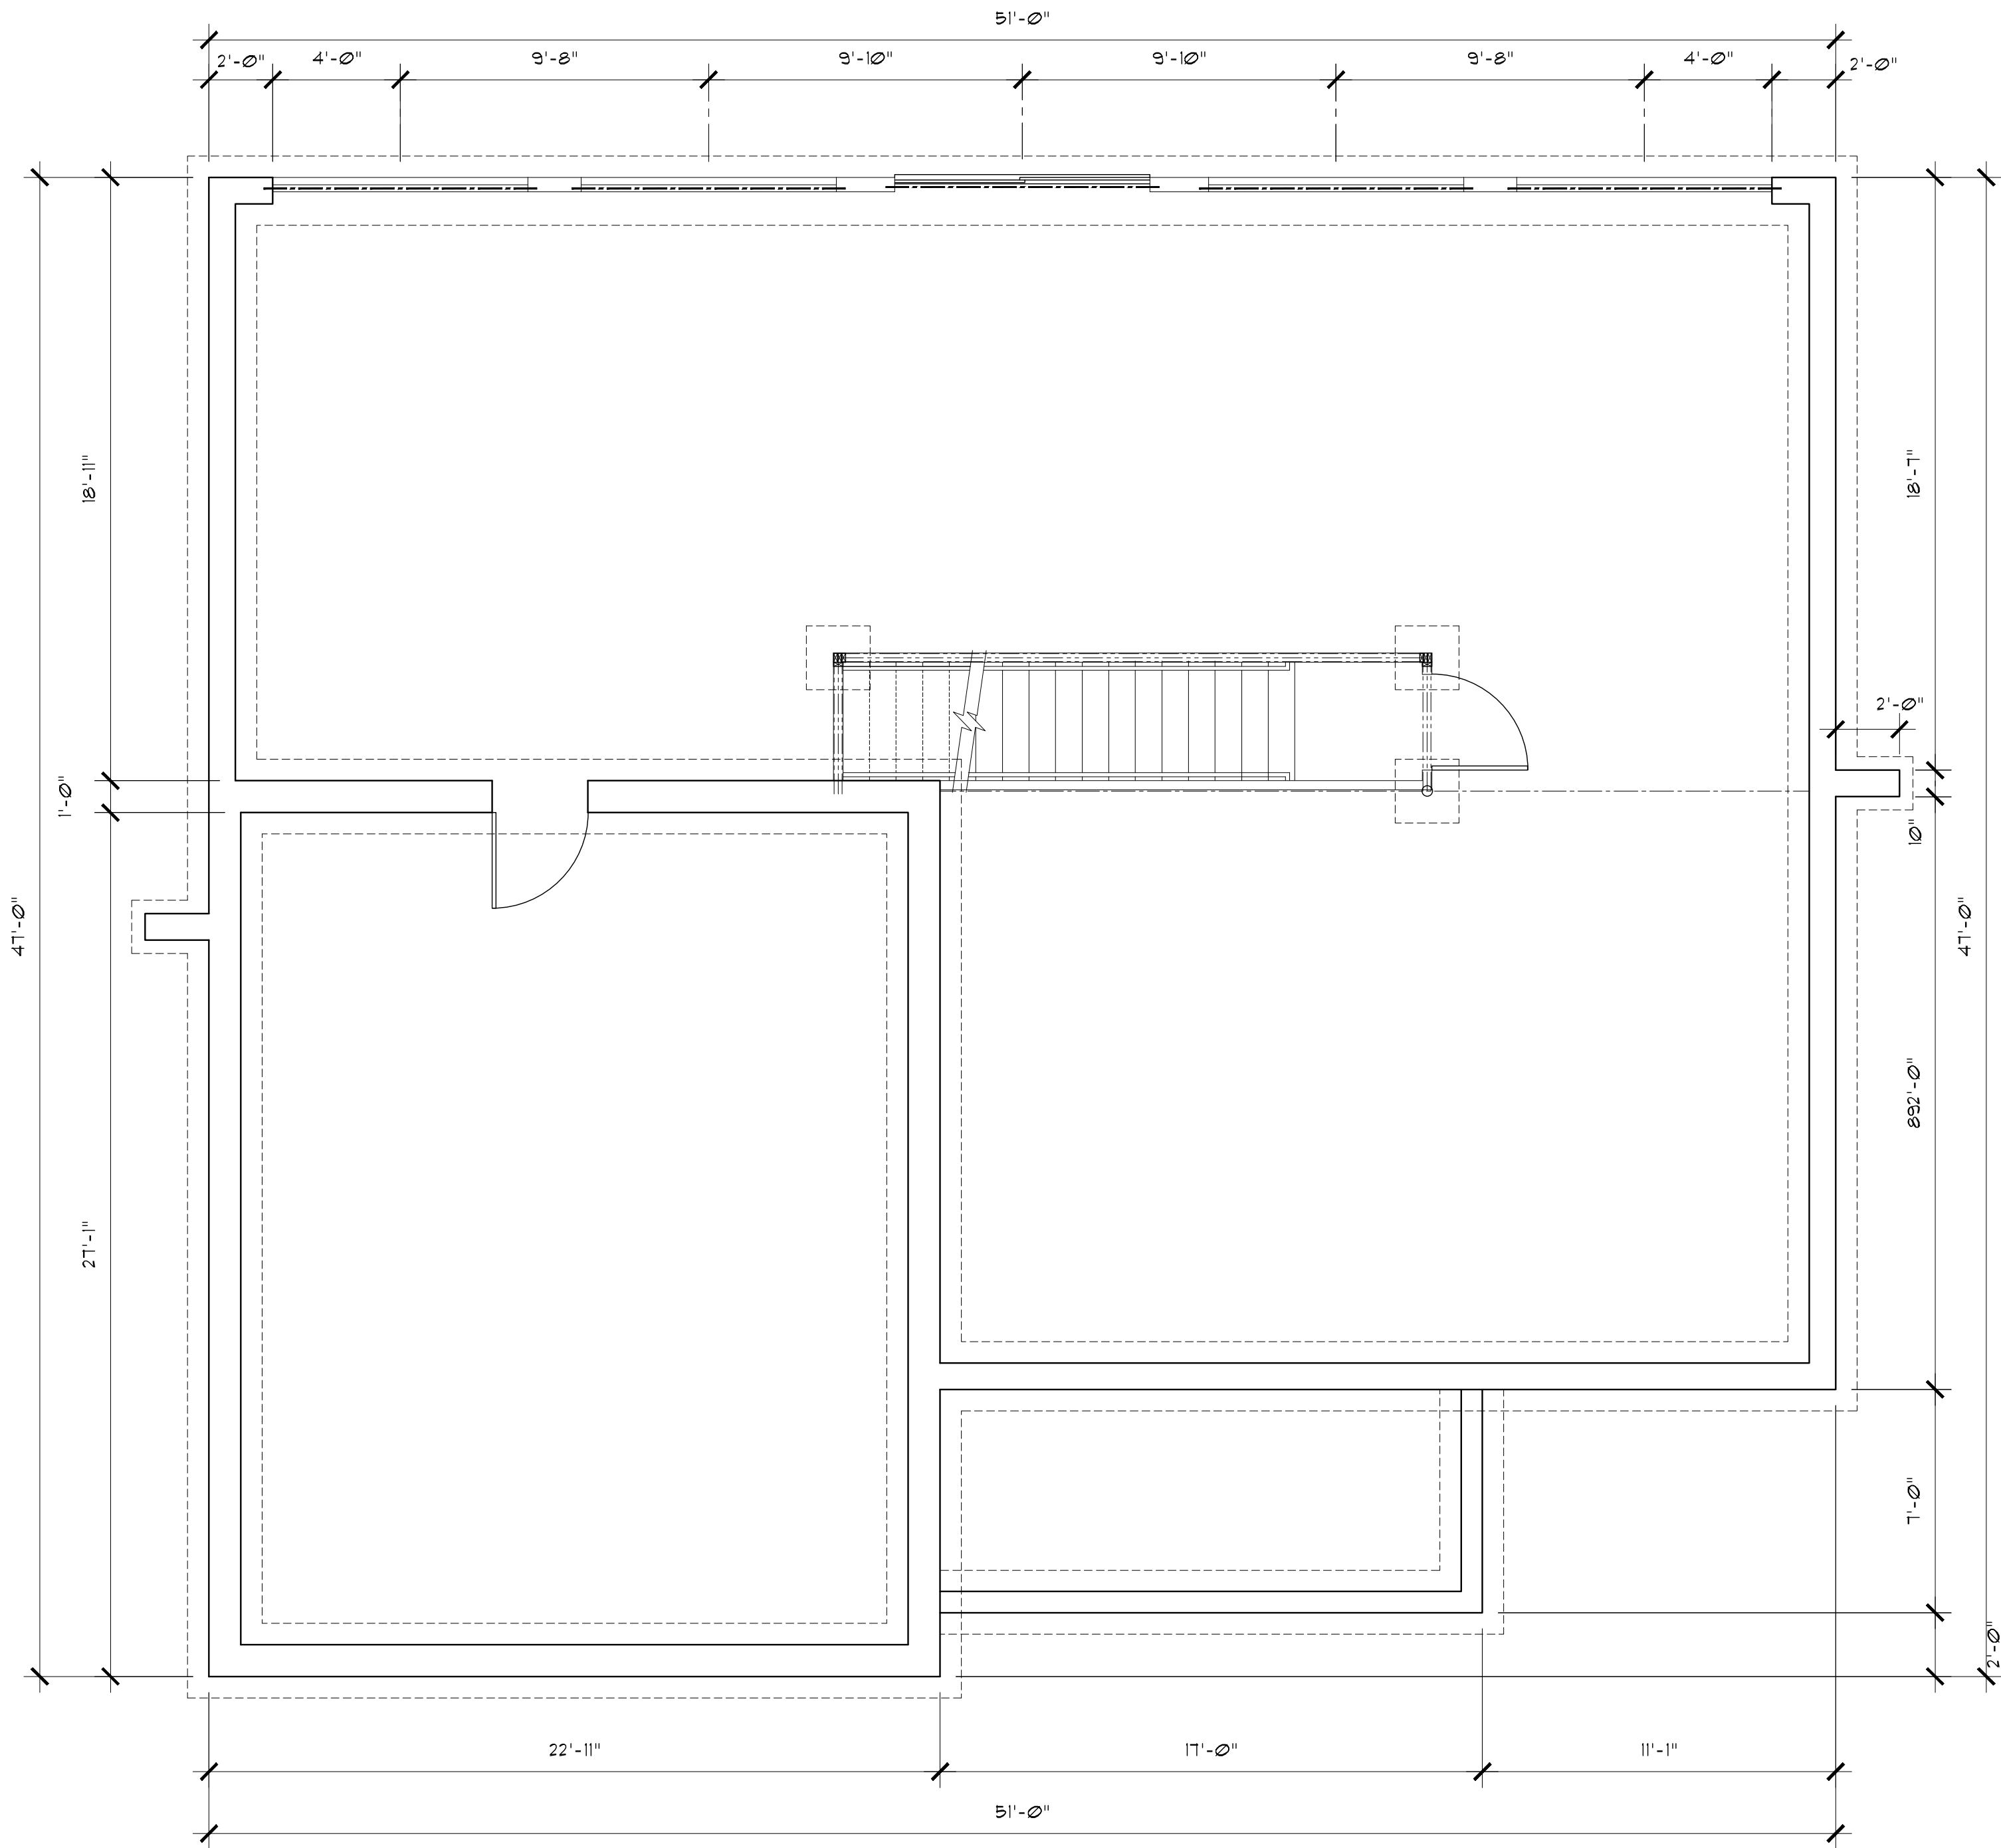

FOUNDATION PLAN

SCALE: 1/4" = 1'-0"

1

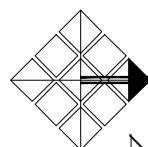

NORTH

ENGINEER

DRIKOW & ASSOCIATES
GARY DRIKOW
2184 MICHIGAN AVENUE,
BOX 326
ARNOLD, MO 63010


PROJECT NAME AND ADDRESS:

FOUNDATION
PLAN

G#2

FREELANCE SERVICES
BRANDON BRETZ
fb1cl028@gmail.com


No.	Revision/Issue	Date
1	REVISION DEF.	XXXX/XXXX

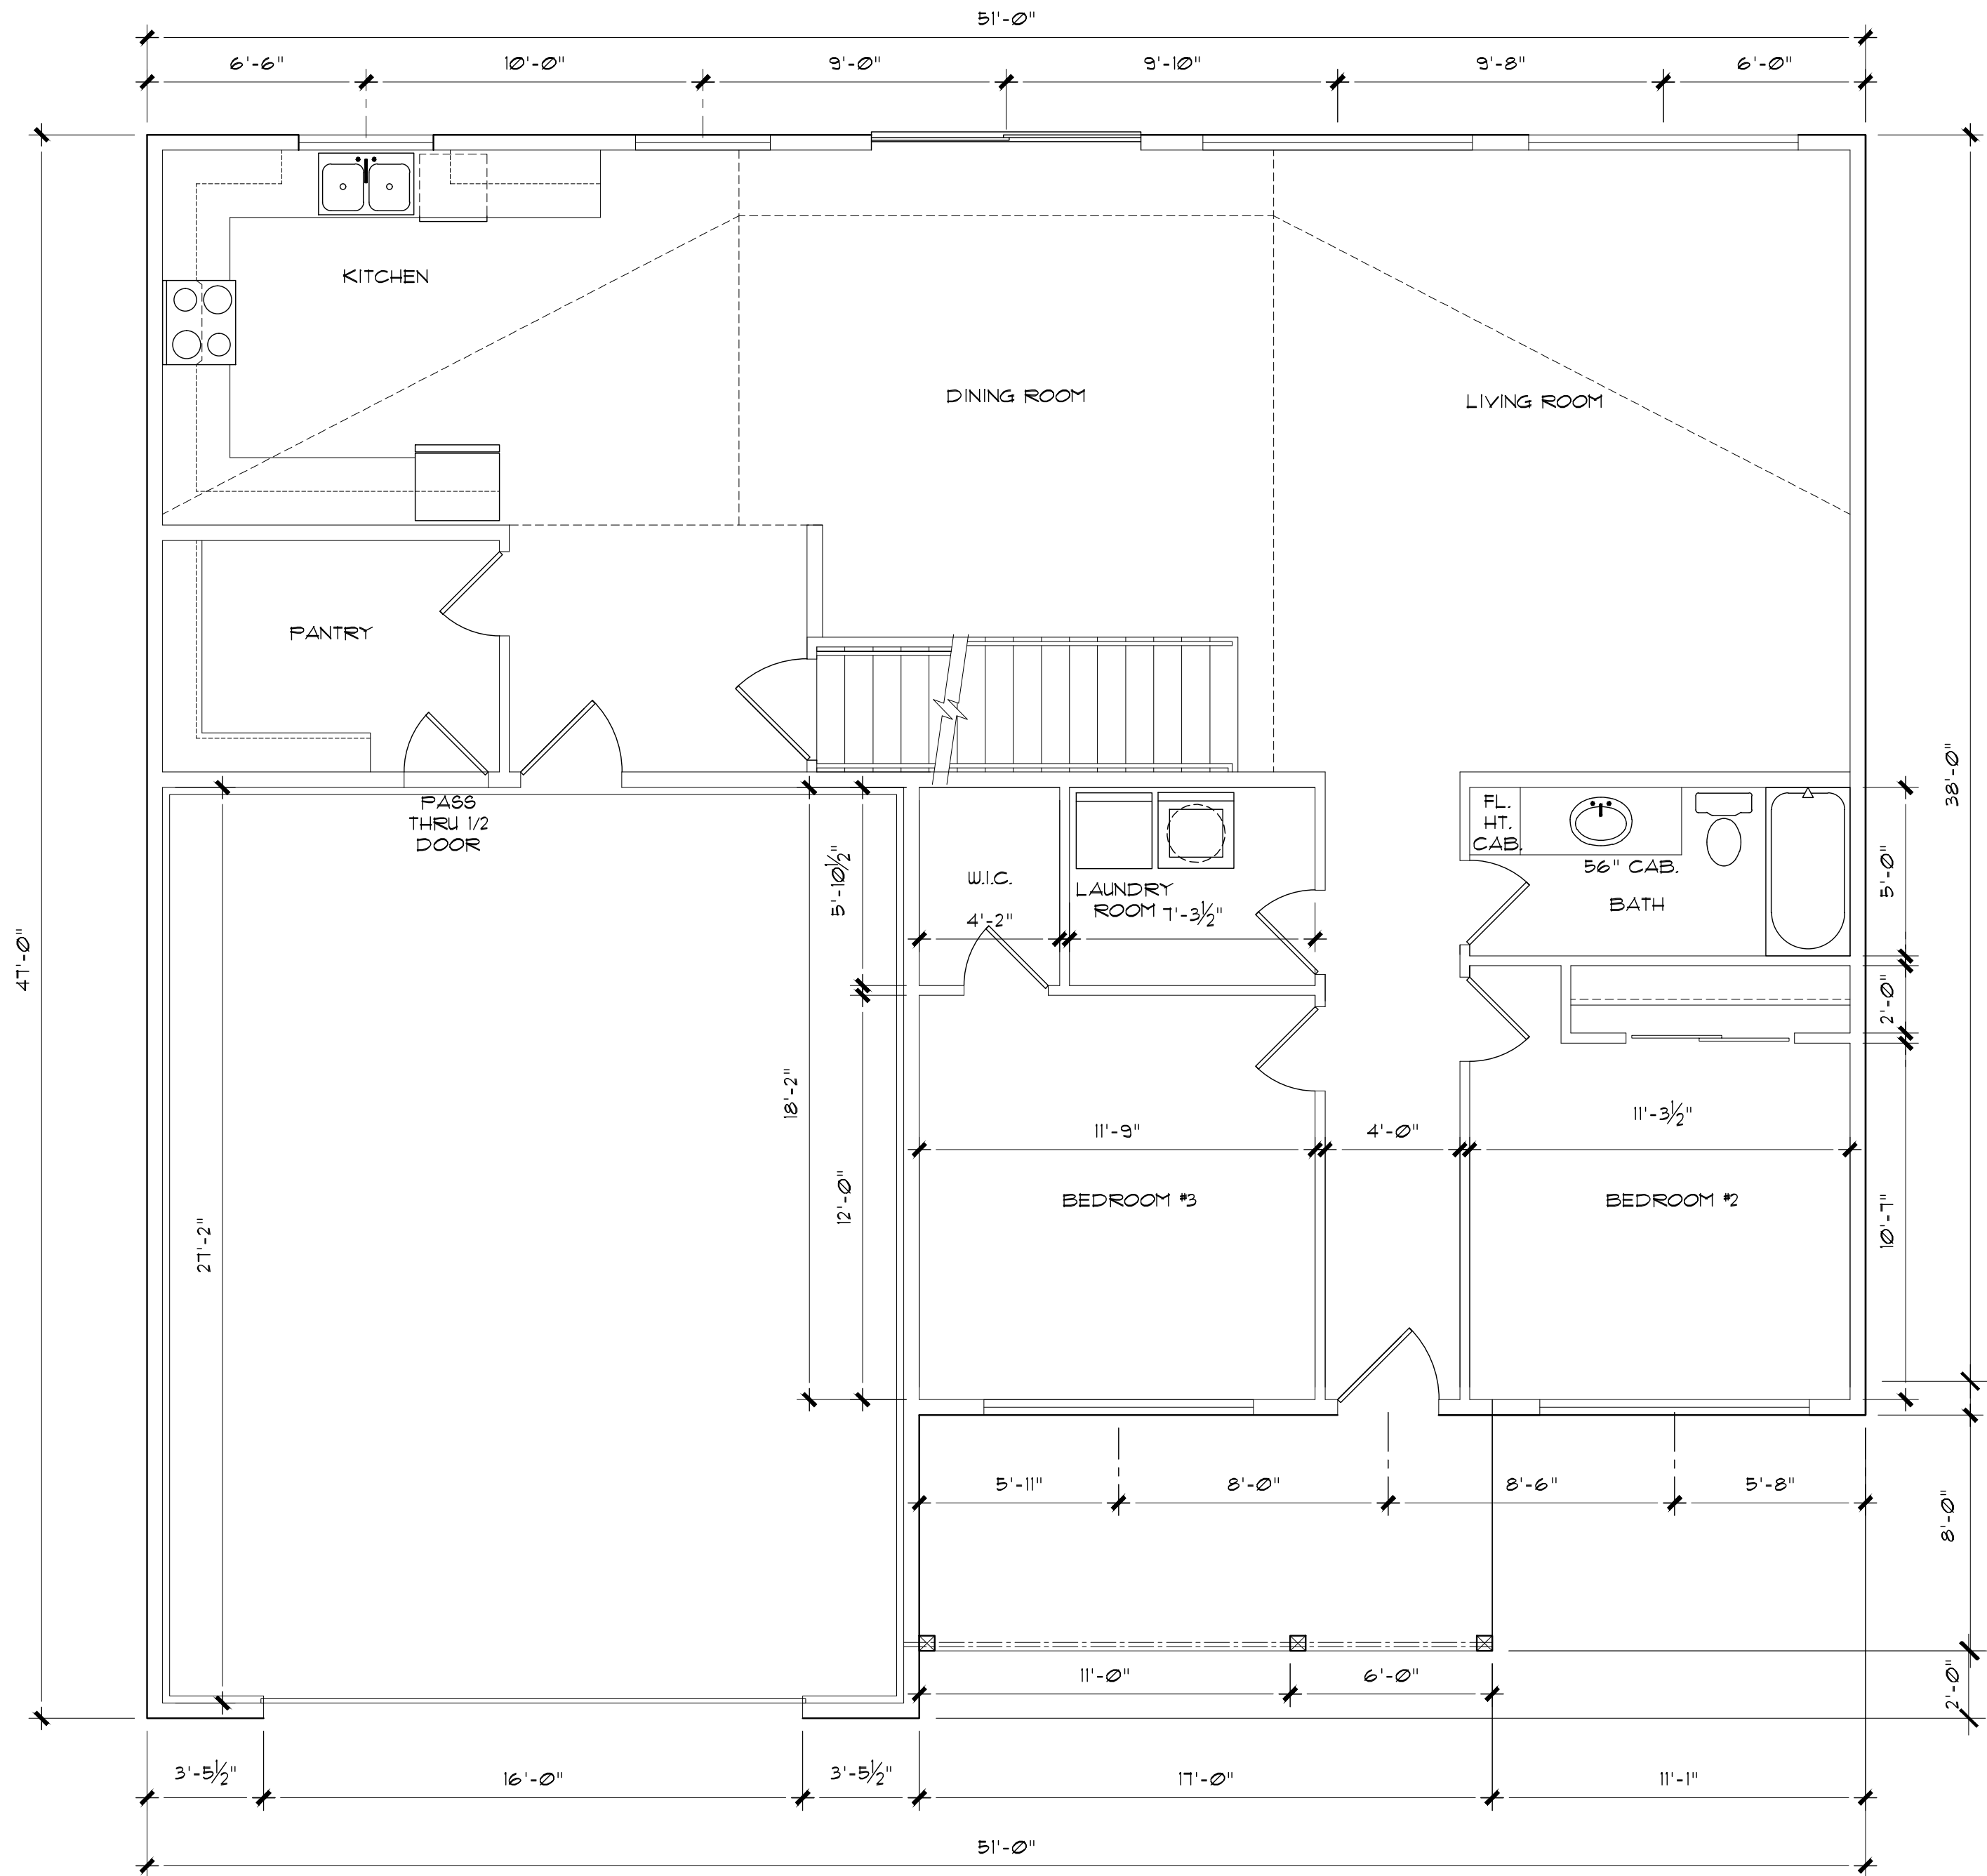

FLOOR PLAN

SCALE: 1/4" = 1'-0"

1

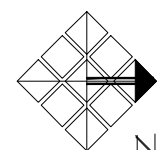

NORTH

PROJECT NAME AND ADDRESS:


ENGINEER
DRIKOW & ASSOCIATES
GARY DRIKOW
2184 MICHIGAN AVENUE,
BOX 326
ARNOLD, MO 63010

FREELANCE SERVICES
BRANDON BRETZ
fb1c1028@gmail.com

No.	Revision/Issue	Date
1	REVISION DEF.	XXXXXXXXXX

FLOOR PLAN

G3

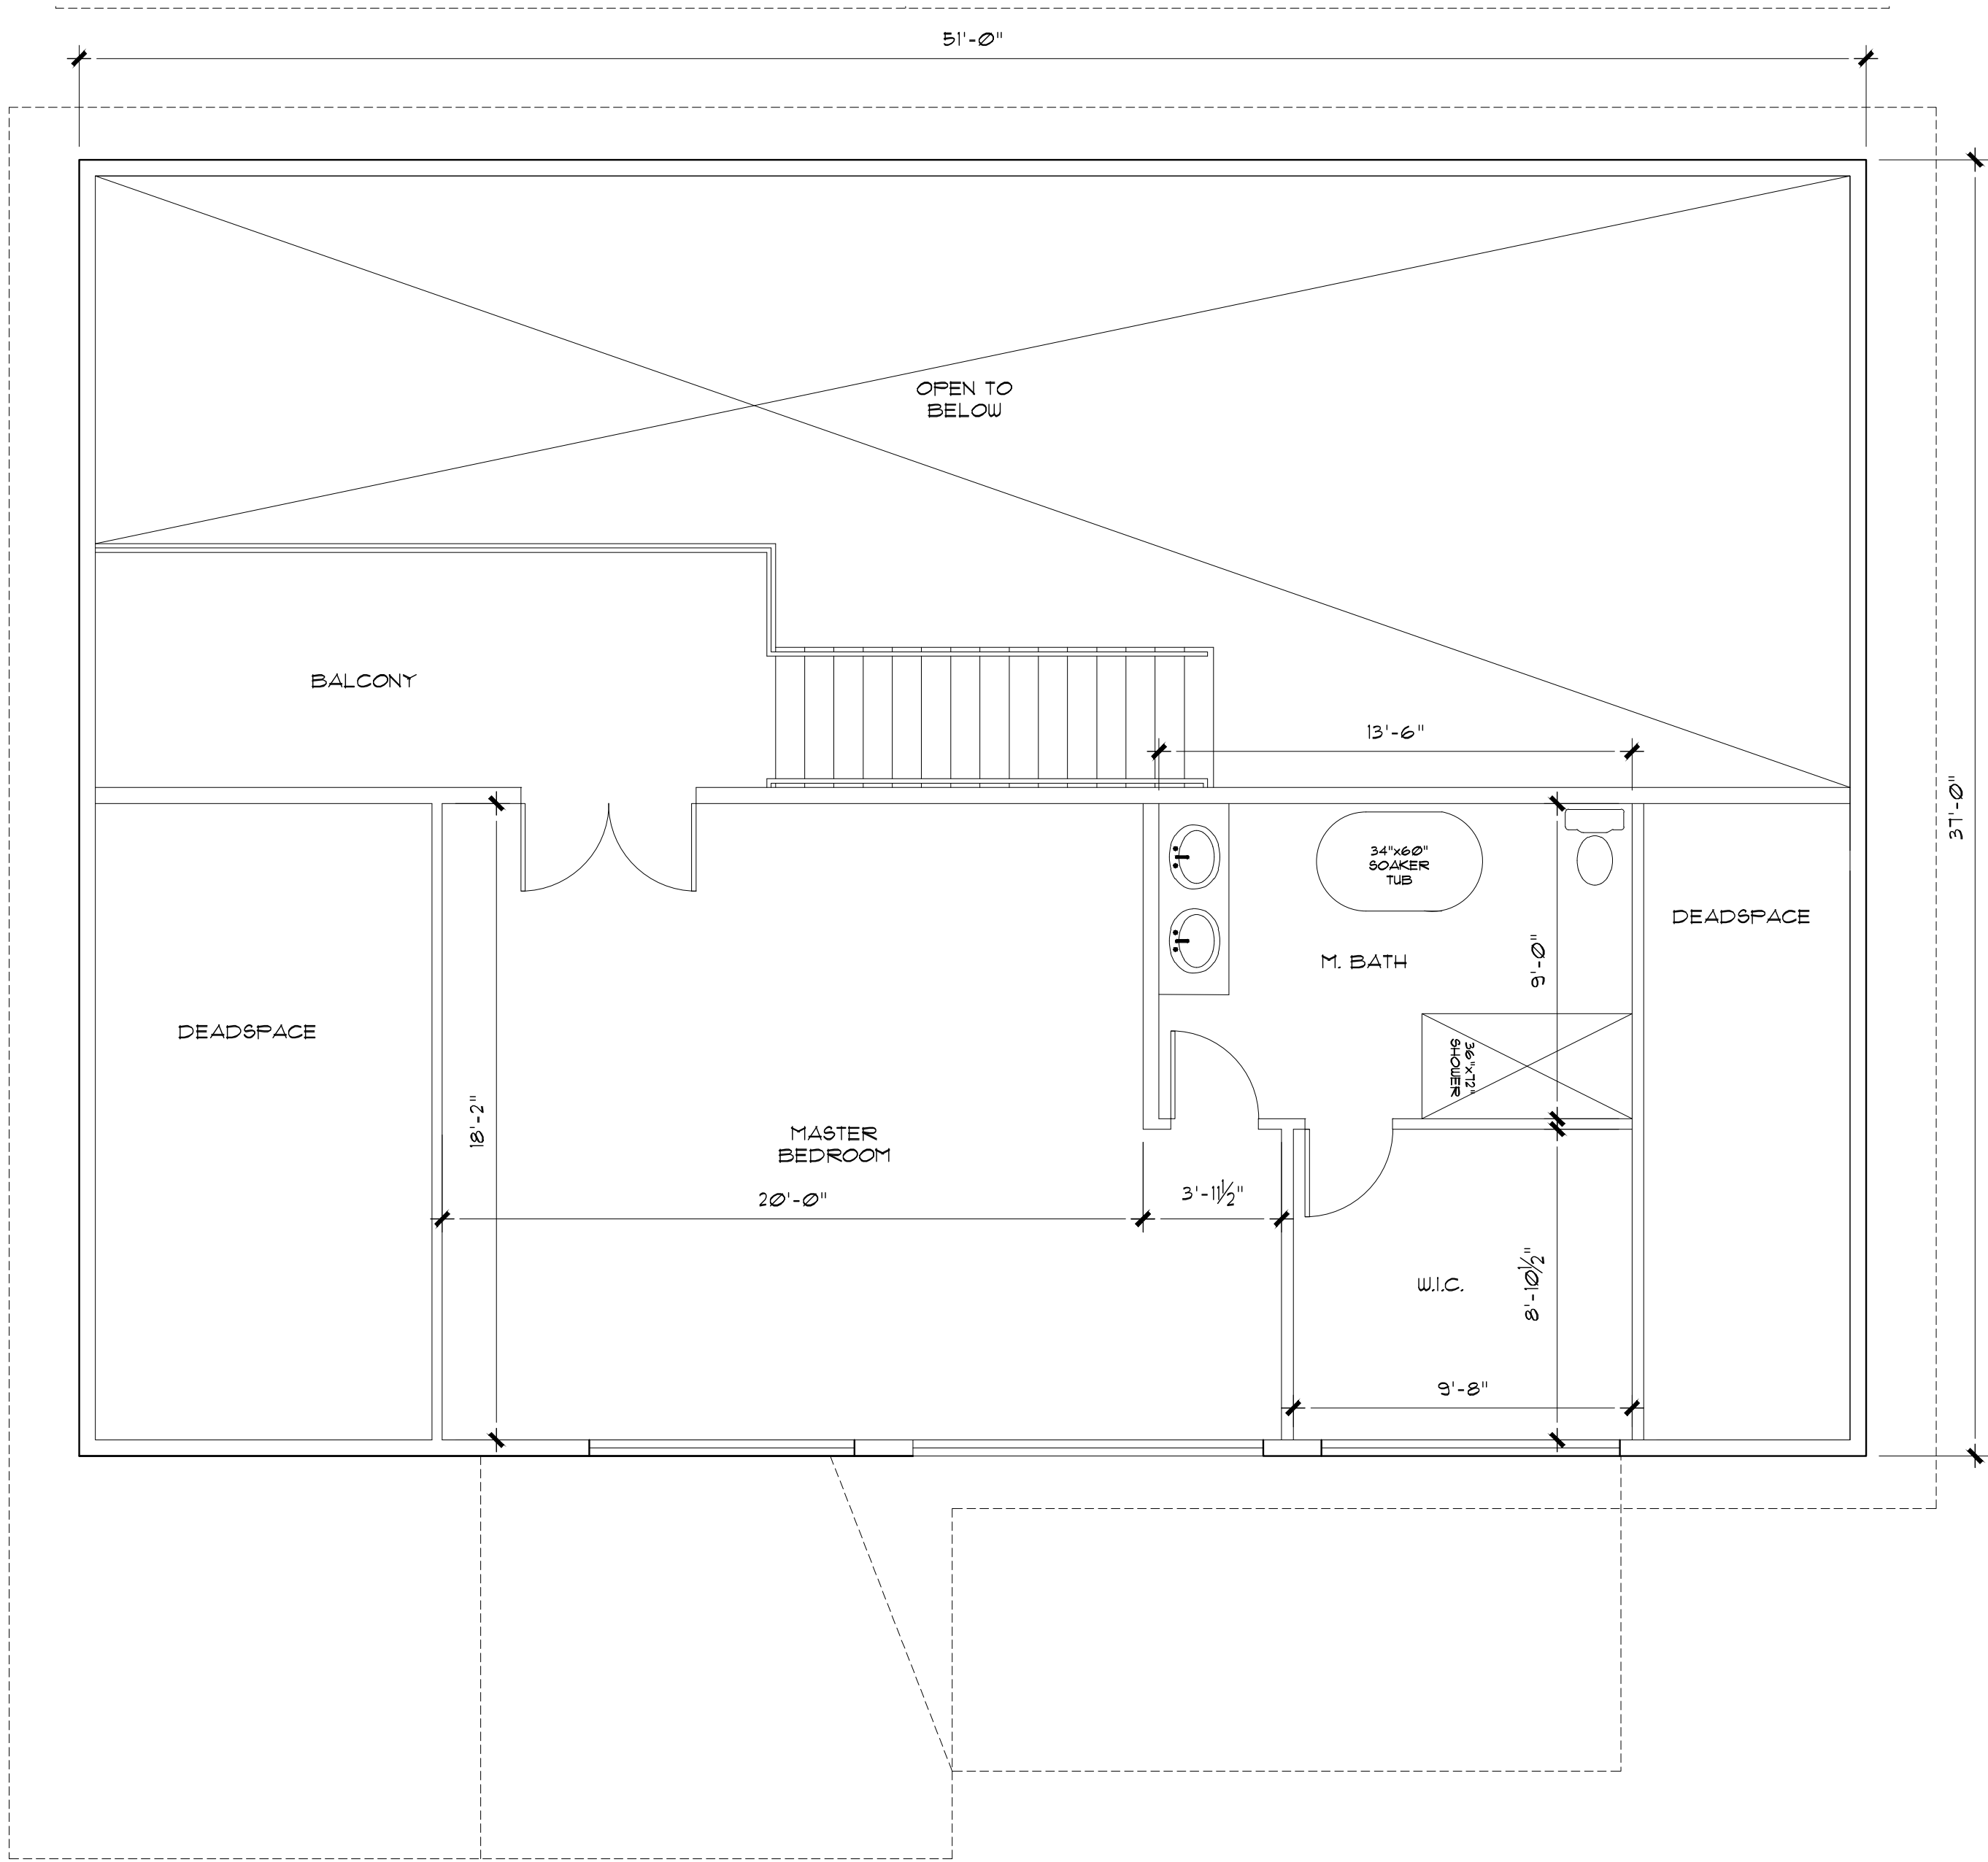

2nd FLOOR PLAN
SCALE: 1/4" = 1'-0"

1

FLOOR PLAN

G4


ENGINEER

DRIKOW & ASSOCIATES
GARY DRIKOW
2184 MICHIGAN AVENUE,
BOX 326
ARNOLD, MO 63010

PROJECT NAME AND ADDRESS:

FREELANCE SERVICES
BRANDON BRETZ
fb1c1028@gmail.com

No.	Revision/Issue	Date
1	REVISION DEF.	XXXX/XXXX

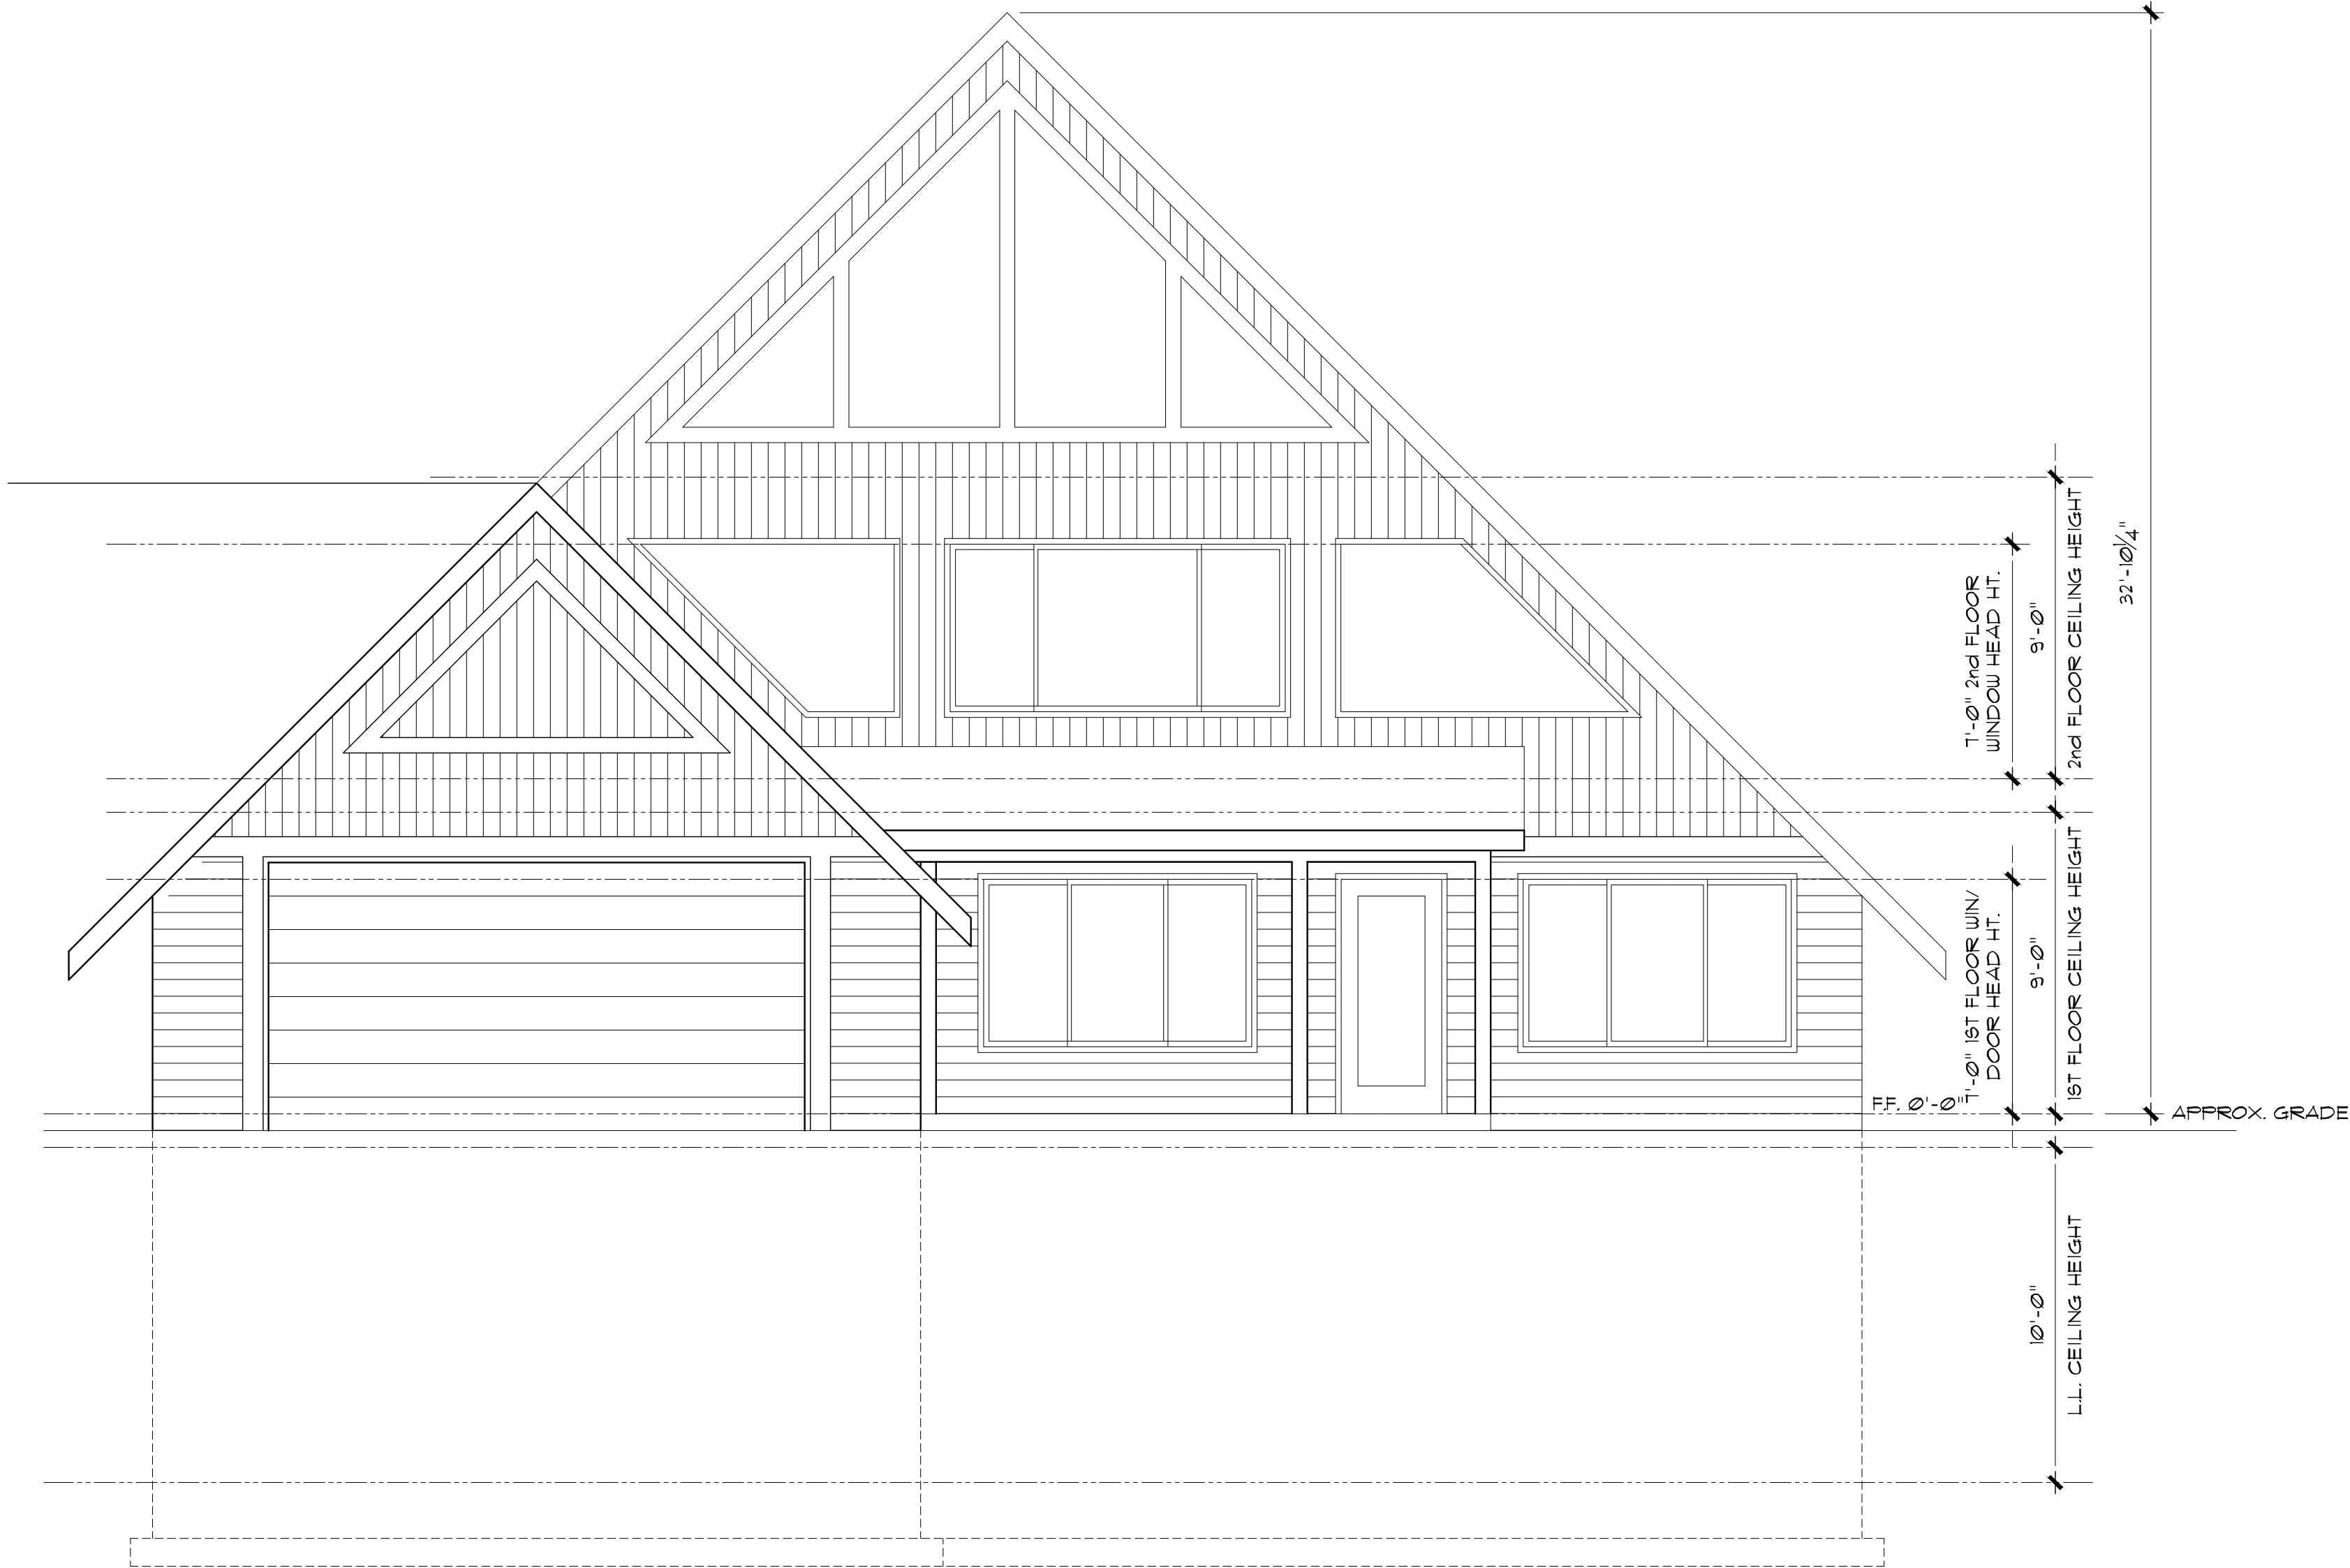

FRONT ELEVATION
SCALE: 1/4" = 1'-0" 2

ENGINEER

DRIKOW & ASSOCIATES
GARY DRIKOW
2184 MICHIGAN AVENUE,
BOX 326
ARNOLD, MO 63010

PROJECT NAME AND ADDRESS:

ELEVATIONS

G6

FREELANCE SERVICES
BRANDON BRETZ
fs1cl028@gmail.com

No.	Revision/Issue	Date
Δ	REVISION DEF.	XXXXXXXXXX



REAR ELEVATION

SCALE: 1/4" = 1'-0"

2

ENGINEER

DRIKOW & ASSOCIATES
GARY DRIKOW
2184 MICHIGAN AVENUE,
BOX 326
ARNOLD, MO 63010

PROJECT NAME AND ADDRESS:

ELEVATIONS

G6.1

FREELANCE SERVICES
BRANDON BRETZ
fb1cl028@gmail.com

No.	Revision/Issue	Date
Δ	REVISION DEF.	XXXXXXXXXX