 **LOWER LEVEL**
1/8" = 1'-0"

Copyright 2026
Guillot Vivian Viehmann
Architects, Inc.
All rights reserved.

Ownership of Documents:
This document and the ideas and
designs incorporated herein, as an
instrument of professional service, is the
property of Guillot Vivian Viehmann
Architects and is not to be used, in
whole or in part, for this or for any other
project without written authorization.

NOTES:

COMMON SCHOOL
52 SOULE DRIVE, FAIRFIELD, VT

GUILLOT VIVIAN VIEHMANN ARCHITECTS, INC. BURLINGTON, VT 802.862.9631



DATE: 1/14/2025
REVISED:

SCALE:
1/8" = 1'-0"

DRAWING:
BASEMENT FLOOR
PLAN

SHEET:
SD1.0b

PROGRESS SET

 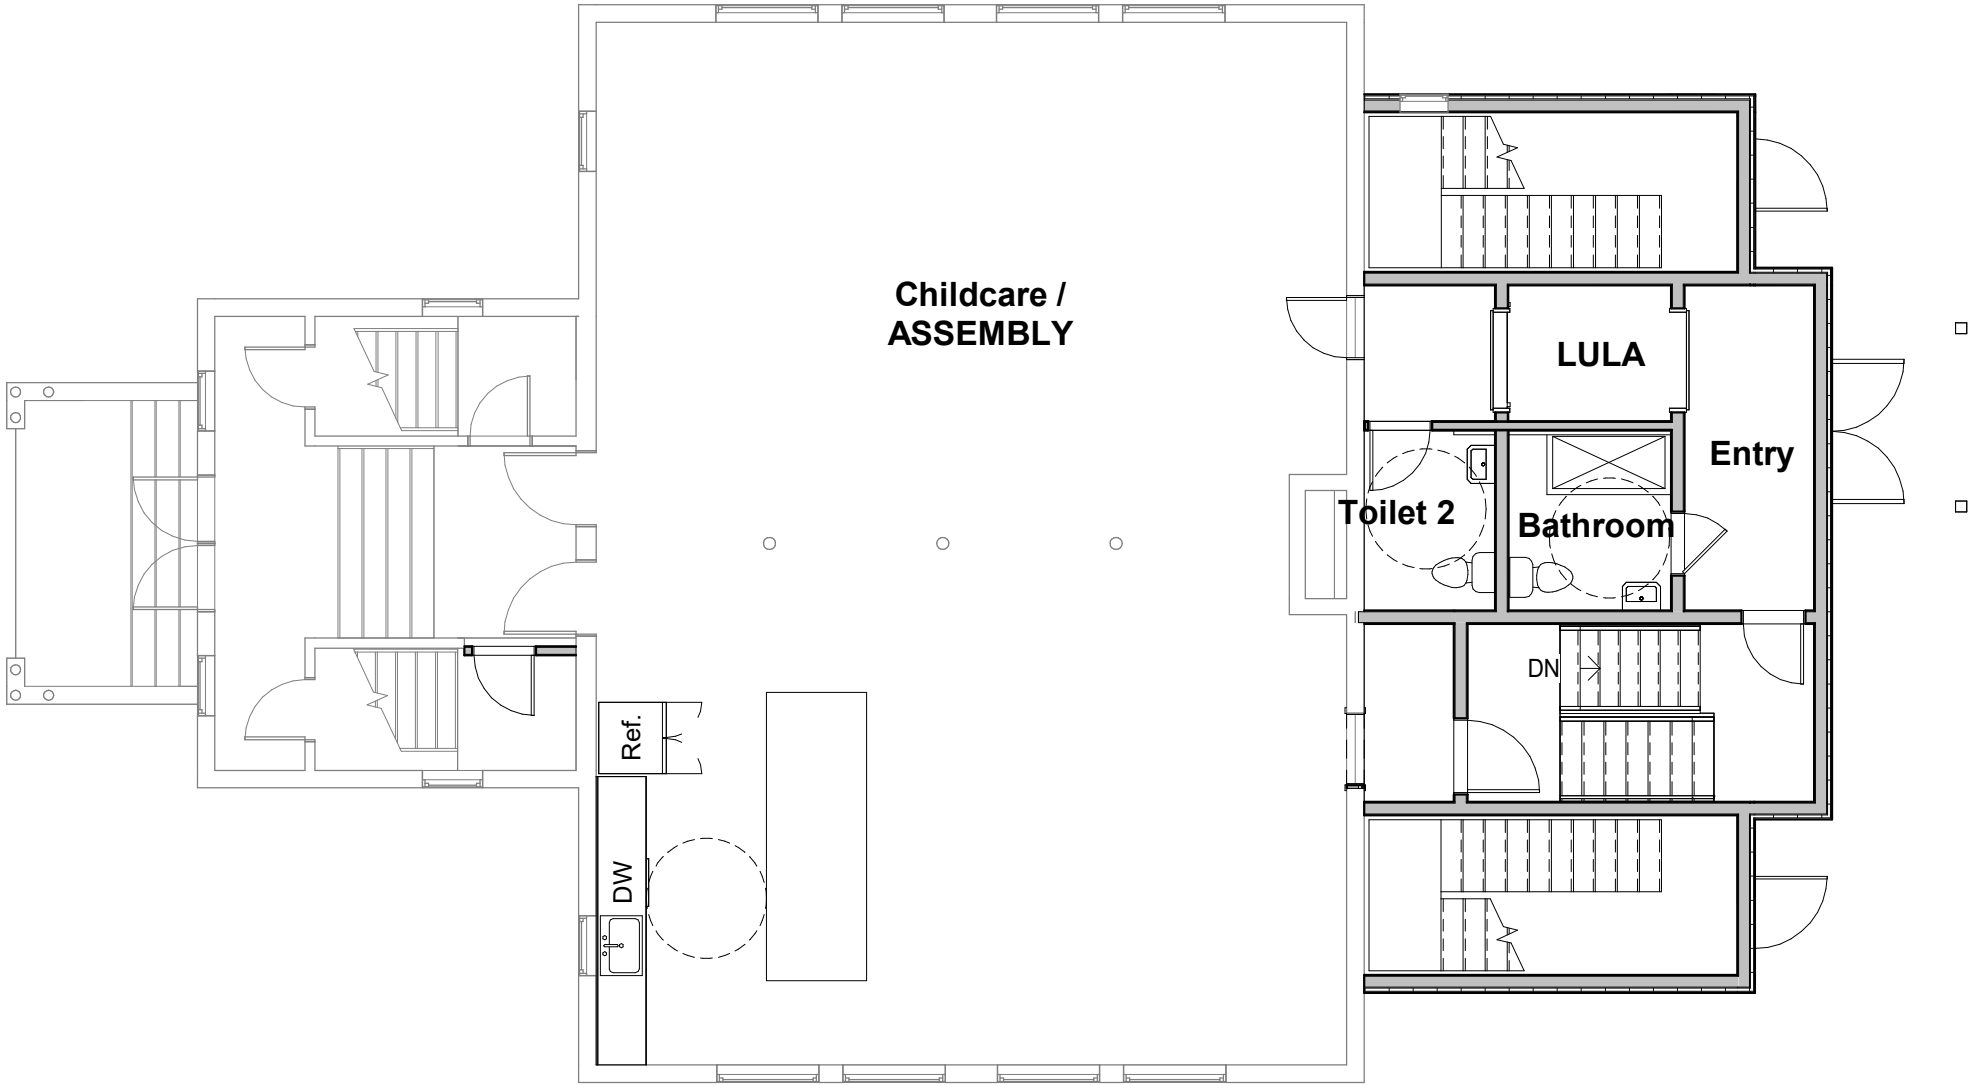

FIRST FLOOR
1/8" = 1'-0"

Copyright 2026
Guillot Vivian Viehmann
Architects, Inc.
All rights reserved.



Ownership of Documents:
This document and the ideas and
designs incorporated herein, as an
instrument of professional service, is the
property of Guillot Vivian Viehmann
Architects and is not to be used, in
whole or in part, for this or for any other
project without written authorization.

NOTES:

COMMON SCHOOL
52 SOULE DRIVE, FAIRFIELD, VT
GUILLOT VIVIAN VIEHMANN ARCHITECTS, INC. BURLINGTON, VT 802.862.9631

DATE: 1/14/2025
REVISED:
SCALE:
1/8" = 1'-0"
DRAWING:
FIRST FLOOR
PLAN
SHEET:
SD1.1b

PROGRESS SET

 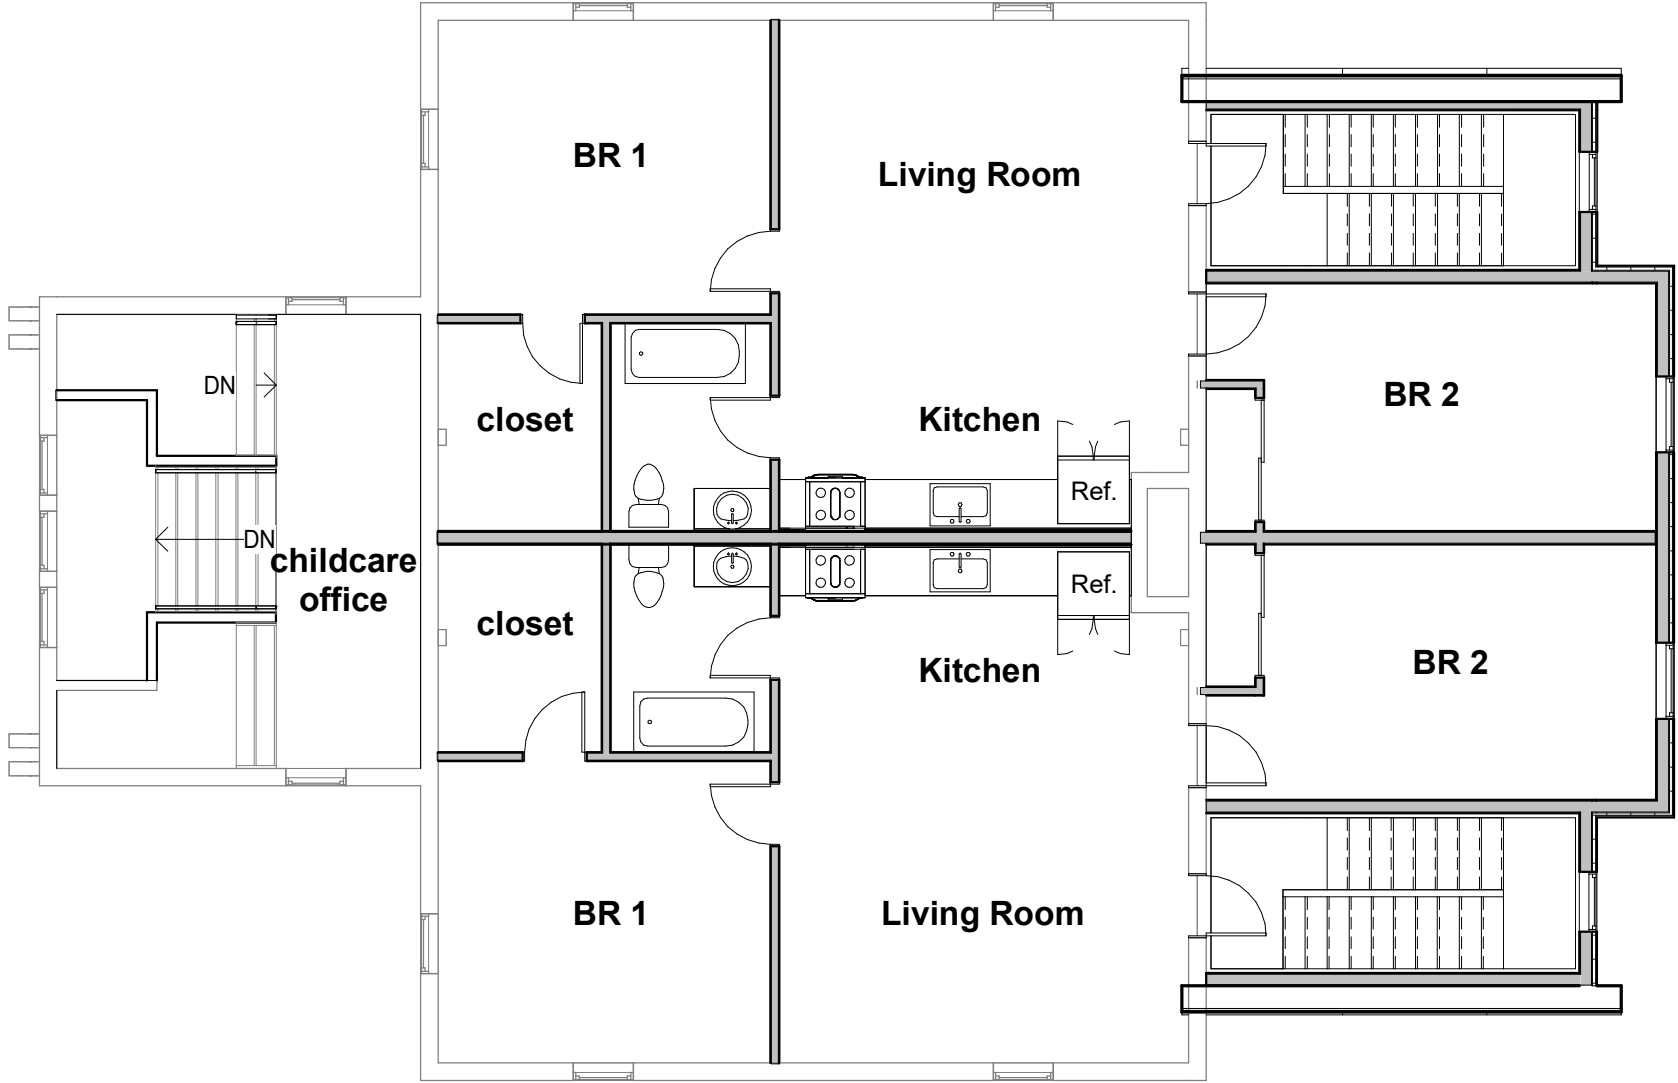

SECOND FLOOR
1/8" = 1'-0"

Copyright 2026
Guillot Vivian Viehmann
Architects, Inc.
All rights reserved.

Ownership of Documents:
This document and the ideas and
designs incorporated herein, as an
instrument of professional service, is the
property of Guillot Vivian Viehmann
Architects and is not to be used, in
whole or in part, for this or for any other
project without written authorization.

NOTES:

COMMON SCHOOL
52 SOULE DRIVE, FAIRFIELD, VT
GUILLOT VIVIAN VIEHMANN ARCHITECTS, INC. BURLINGTON, VT 802.8629631

DATE: 1/14/2025
REVISED:
SCALE: 1/8" = 1'-0"
DRAWING: SECOND FLOOR PLAN
SHEET: SD1.2b

PROGRESS SET