




THESE PLANS ARE BEING FURNISHED BY NORTHWOODS LUMBER COMPANY, BY CONTRACT, WITHOUT THE ASSISTANCE OF A PROFESSIONAL ARCHITECT OR ENGINEER. CONSTRUCTION FROM THESE PLANS SHOULD NOT BE UNDERTAKEN WITHOUT THE ASSISTANCE OF A CONSTRUCTION PROFESSIONAL. NORTHWOODS LUMBER CO. ASSUMES NO RESPONSIBILITY FOR CONSTRUCTIONAL DIMENSIONAL ERRORS OR OMISSIONS. THE GENERAL CONTRACTOR AND/OR OWNER SHALL ASSUME FULL LIABILITY FOR ACTUAL FIELD DIMENSIONS, DETAILS, CONSTRUCTION TECHNIQUES, AND STRUCTURAL REQUIREMENTS CONFORMING TO ALL STATE AND LOCAL CODES AND ORDINANCES. NORTHWOODS LUMBER CO. ACCEPTS NO RESPONSIBILITY FOR STRUCTURAL INTEGRITY WHICH SHALL BE THE SOLE RESPONSIBILITY OF THE OWNER AND/OR CONSTRUCTOR. CONSEQUENTIAL DAMAGES ARE SPECIFICALLY EXCLUDED. USERS OF THESE PLANS UNDERSTAND AND AGREE THAT NO WARRANTIES HAVE BEEN PROVIDED. EXPRESS OR IMPLIED AND NORTHWOODS LUMBER CO. DECLINES ANY AND ALL CLAIMS FOR FAULTY WORKMANSHIP.

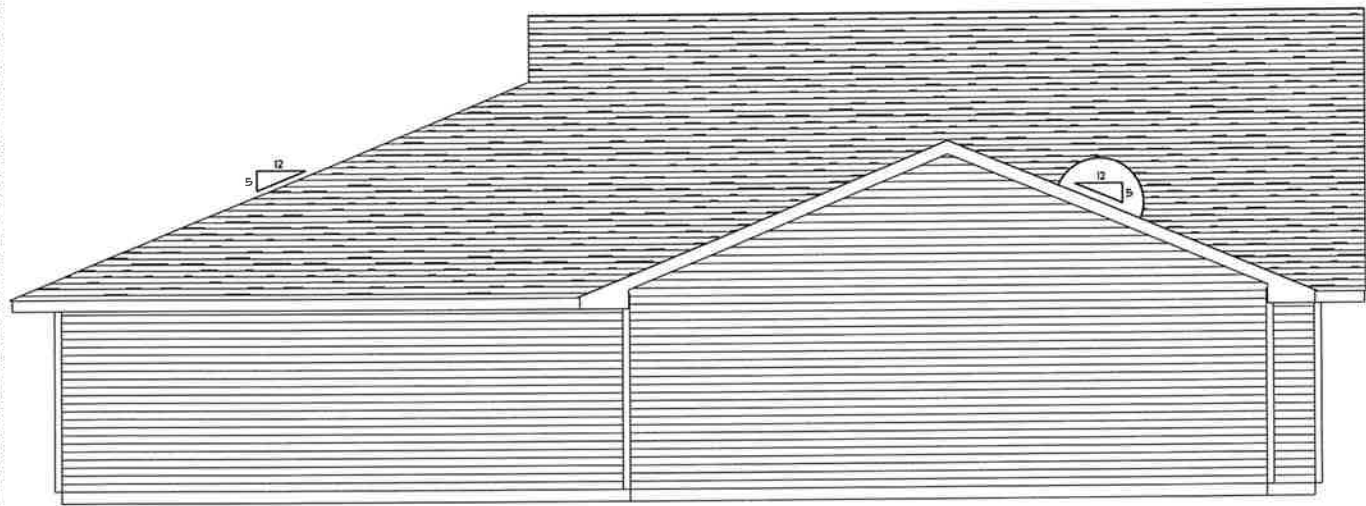


LEFT ELEVATION
SCALE: 1/8" = 1'-0"

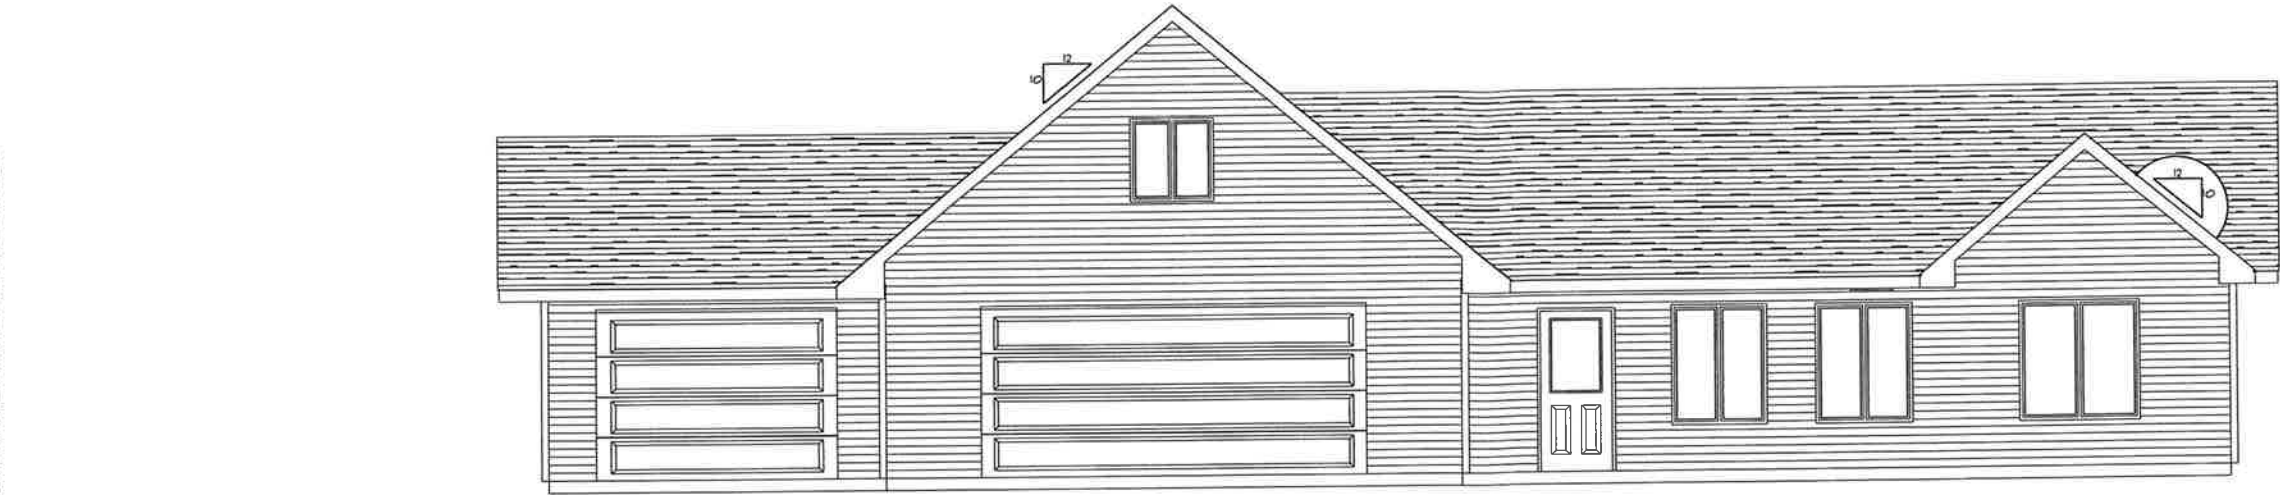

FRONT ELEVATION
SCALE: 1/8" = 1'-0"

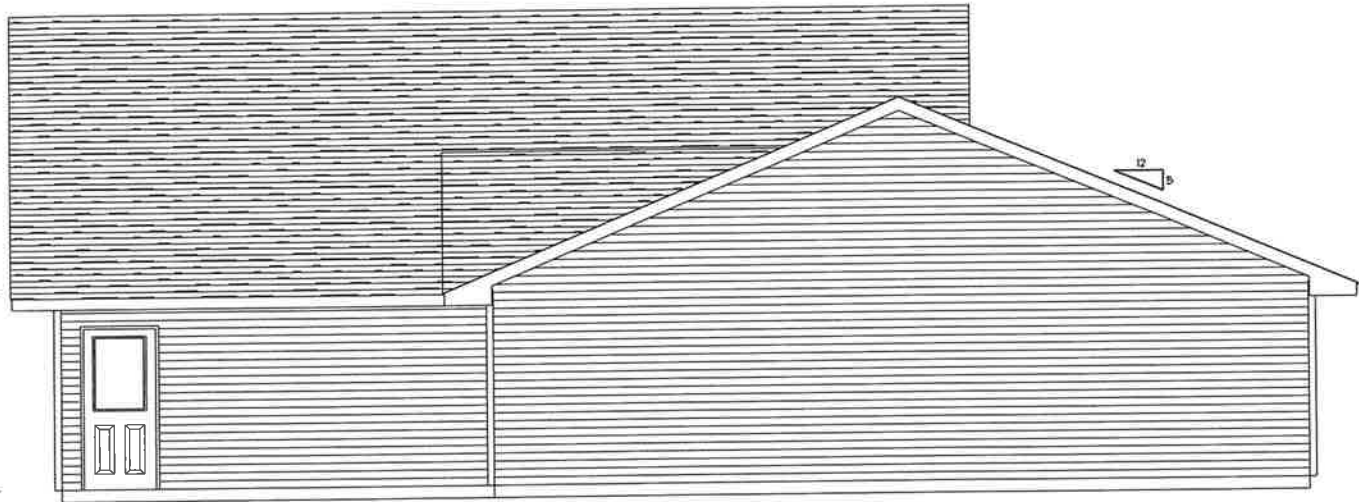

RIGHT ELEVATION
SCALE: 1/8" = 1'-0"

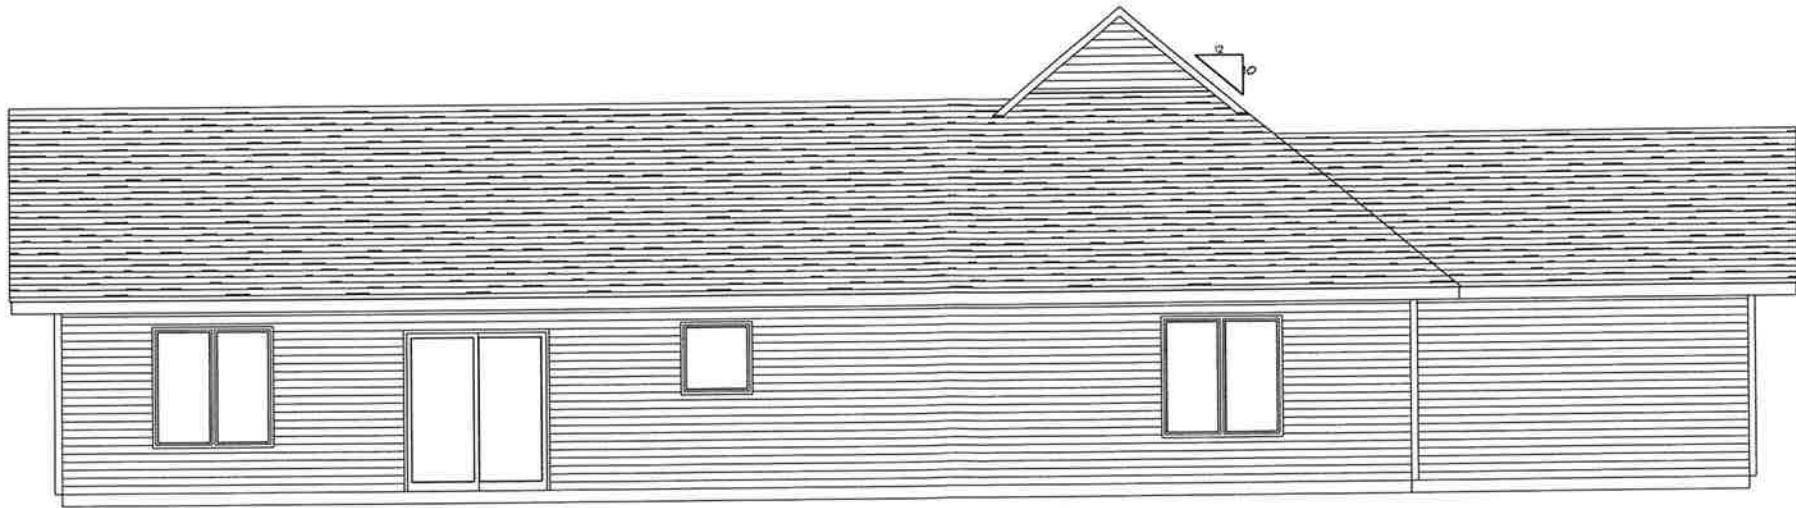

REAR ELEVATION
SCALE: 1/8" = 1'-0"



THE DESIGNS, SPECIFICATIONS AND PLANS REPRESENTED HEREIN ARE THE PROPERTY OF NORTHWOODS LUMBER CO. THESE PLANS AND DESIGNS WERE CREATED AND DEVELOPED SOLELY FOR THIS SPECIFIC PROJECT AND SHALL NOT BE REPRODUCED OR COPIED FOR ANY PURPOSE WITHOUT THE EXPRESSED WRITTEN PERMISSION OF NORTHWOODS LUMBER CO.




SCALE: 1/8" = 1'-0"
DRAWN BY: S.E.
SALESMAN: D.L.

BONUS ROOM SLAB
ELEVATIONS

DATE:
REVISED: 5/8/2018
DRAWING#: 1 OF 5

THESE PLANS ARE BEING FURNISHED BY NORTHWOODS LUMBER COMPANY BY GRANT/LEWIS AND ASSOCIATES, INC. FOR THE ASSISTANCE OF A CONSTRUCTION PROFESSIONAL. NORTHWOODS LUMBER CO. ASSUMES NO LIABILITY FOR ANY DAMAGE TO OR LOSS OF ANY PROPERTY OR PERSONS OR ANYTHING THEREON OR THEREIN. THE GENERAL CONTRACTOR AND/OR OWNER SHALL ASSUME FULL LIABILITY FOR ALL LOCAL AND STATE CODES AND ORDINANCES. NORTHWOODS LUMBER CO. ACCEPTS NO RESPONSIBILITY FOR STRUCTURAL INTEGRITY WHICH SHALL BE THE SOLE RESPONSIBILITY OF THE OWNER AND/OR CONSTRUCTOR. CONSEQUENTIAL DAMAGES ARE SPECIFICALLY EXCLUDED. USERS OF THESE PLANS UNDERSTAND AND AGREE THAT NO WARRANTIES HAVE BEEN PROVIDED, EXPRESS OR IMPLIED, AND NORTHWOODS LUMBER CO. DISCLAIMS ANY AND ALL CLAIMS FOR FAULTY WORKMANSHIP.

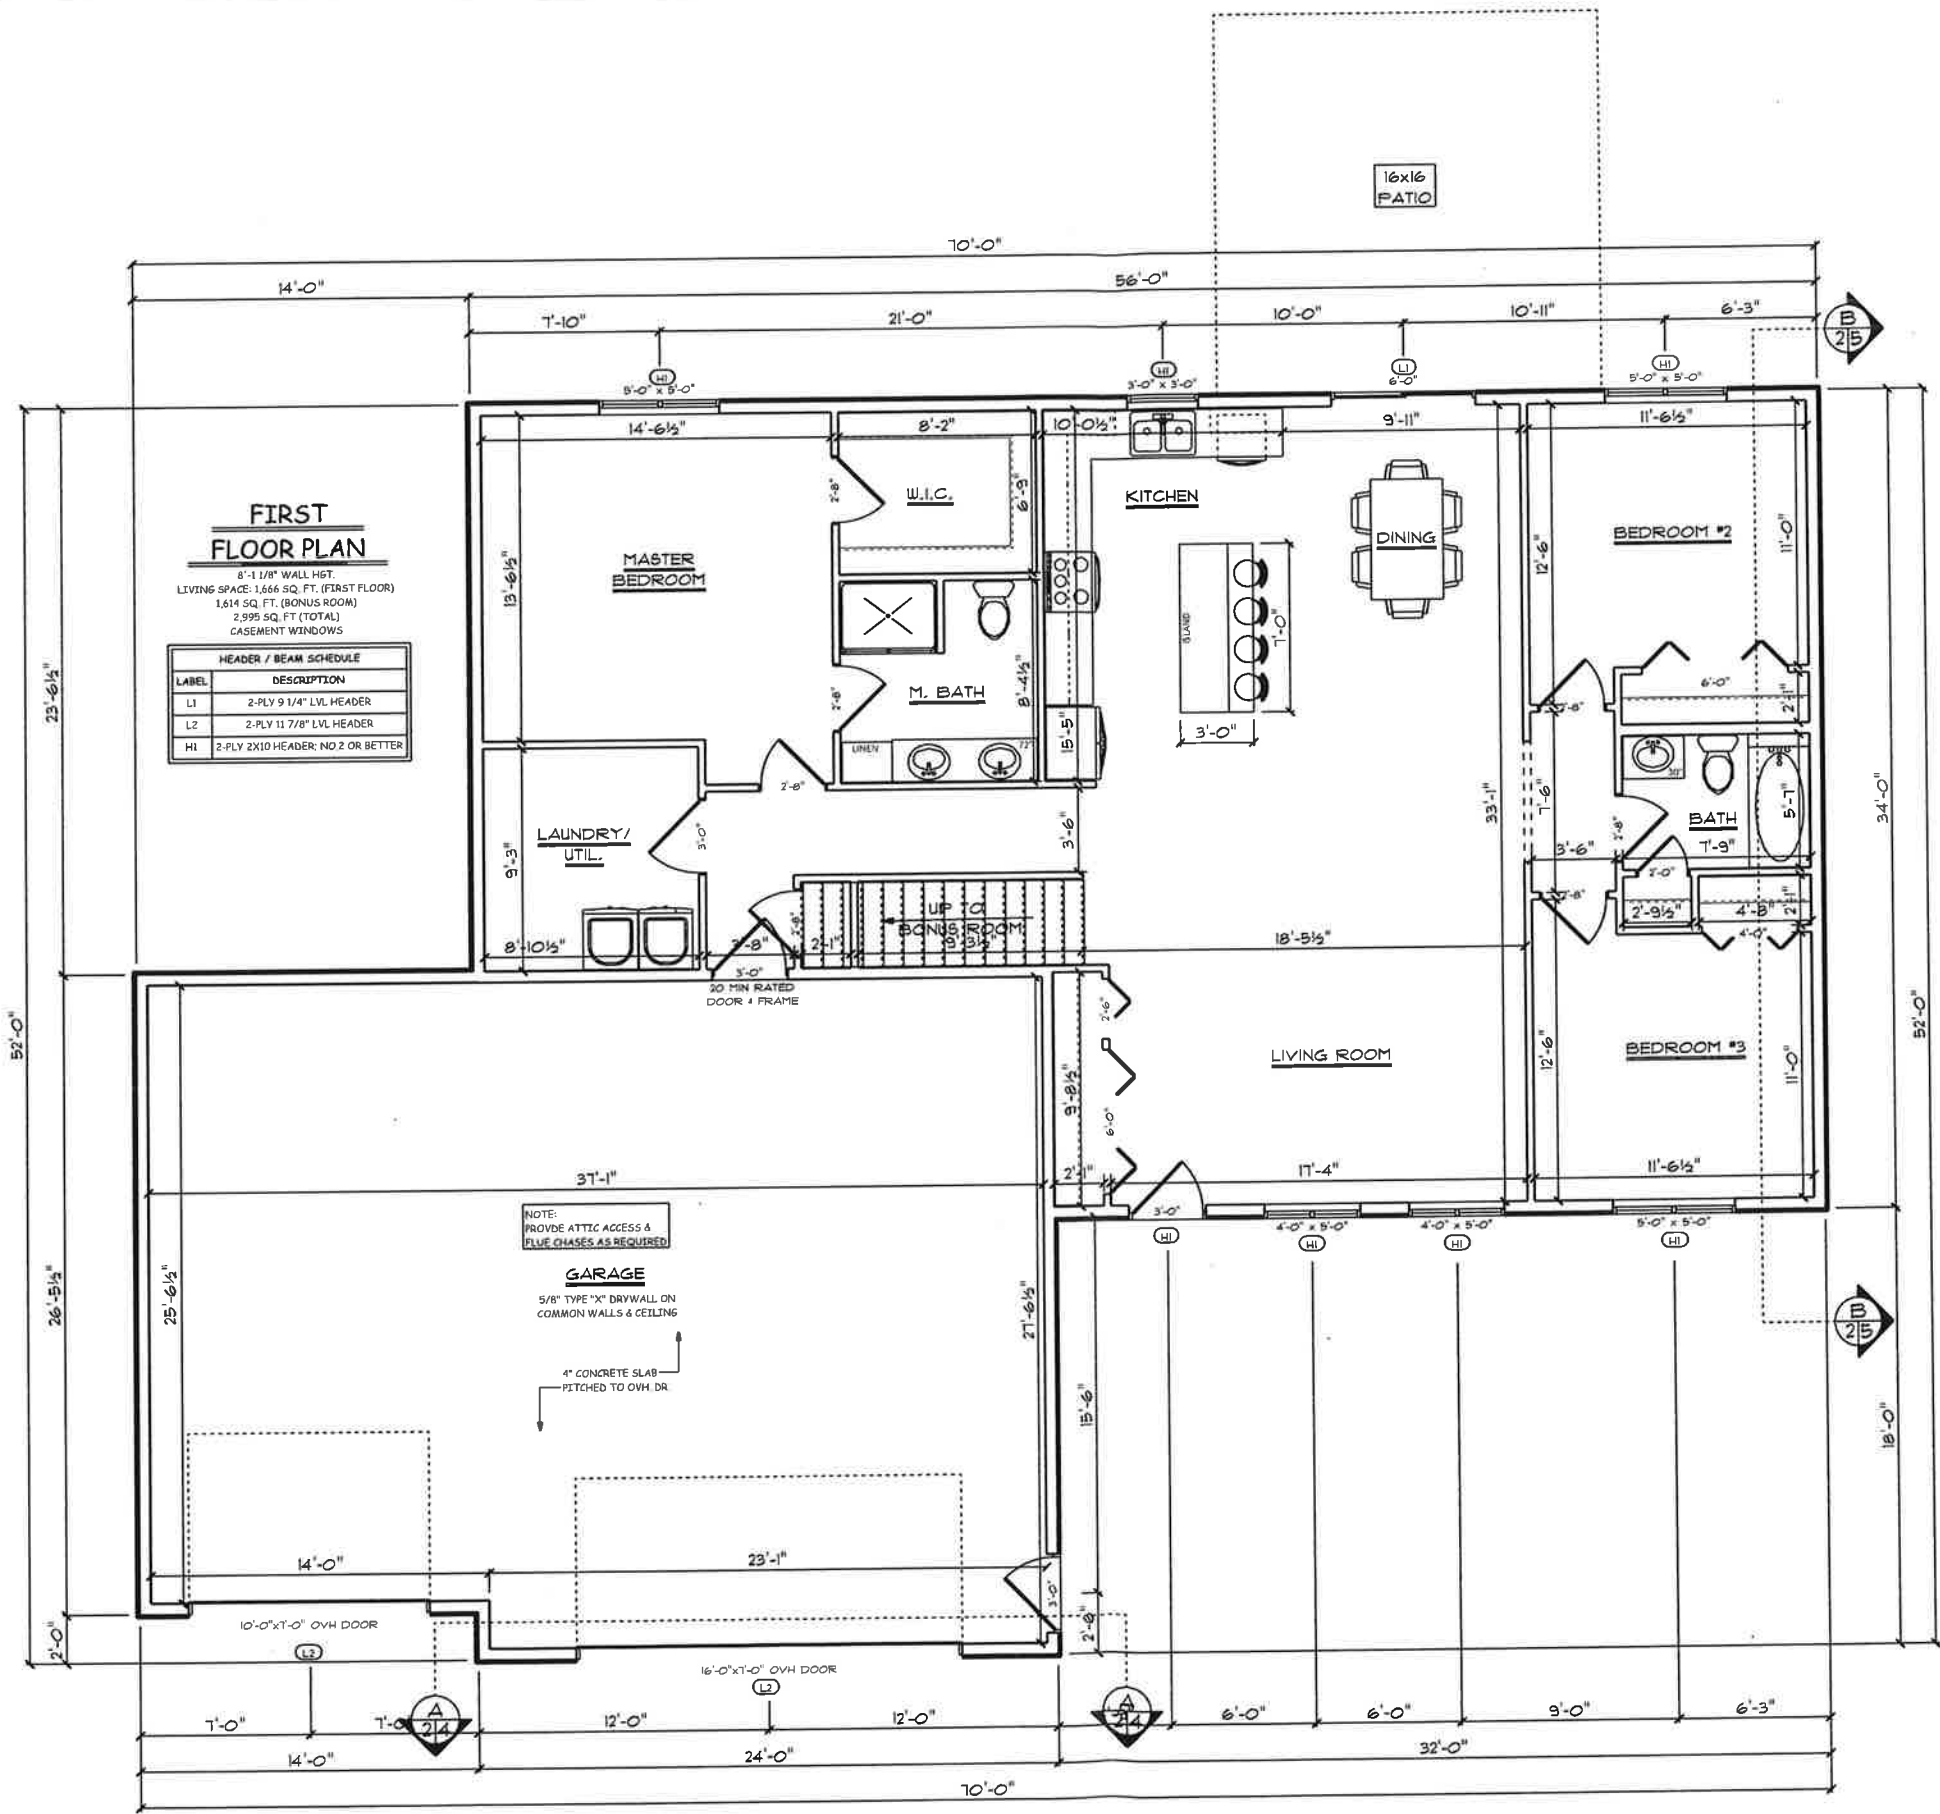

THE DESIGNS, SPECIFICATIONS AND PLANS REPRESENTED HEREIN ARE THE PROPERTY OF NORTHWOODS LUMBER CO. THESE PLANS AND DESIGNS WERE CREATED AND DEVELOPED SOLELY FOR THIS SPECIFIC PROJECT AND SHALL NOT BE REPRODUCED OR COPIED FOR ANY PURPOSE WITHOUT THE EXPRESSED WRITTEN PERMISSION OF NORTHWOODS LUMBER CO.

NORTHWOODS LUMBER CO.,

SCALE: 1/8" = 1'-0"
DRAWN BY: S.E.
SALESMAN: D.L.


BONUS ROOM SLAB
MAIN

DATE:

REVISÉ: 5/8/2018

DRAWING#: 2 OF 5

THESE PLANS ARE BEING FURNISHED BY NORTHWOODS LUMBER COMPANY BY DRAFTSMEN WHO ARE NOT LICENSED ARCHITECTS OR ENGINEERS. CONSTRUCTION FROM THESE PLANS SHOULD NOT BE UNDERTAKEN WITHOUT THE ASSISTANCE OF A CONSTRUCTION PROFESSIONAL. NORTHWOODS LUMBER CO. ASSUMES NO RESPONSIBILITY FOR STRUCTURAL OR DIMENSIONAL ERRORS OR OMISSIONS. THE GENERAL CONTRACTOR AND/OR OWNER SHALL ASSUME FULL LIABILITY FOR ACTUAL FIELD DIMENSIONS, DETAILS, CONSTRUCTION TECHNIQUES, AND STRUCTURAL REQUIREMENTS CONFORMING TO ALL STATE AND LOCAL CODES AND ORDINANCES. NORTHWOODS LUMBER CO. ACCEPTS NO RESPONSIBILITY FOR STRUCTURAL INTEGRITY WHICH SHALL BE THE SOLE RESPONSIBILITY OF THE OWNER AND/OR CONSTRUCTOR. CONSEQUENTIAL DAMAGES ARE SPECIFICALLY EXCLUDED. USERS OF THESE PLANS UNDERSTAND AND AGREE THAT NO WARRANTIES HAVE BEEN PROVIDED. EXPRESS IMPLIED AND NORTHWOODS LUMBER CO. DECLINES ANY AND ALL CLAIMS FOR FACULTY WORKMANSHIP.

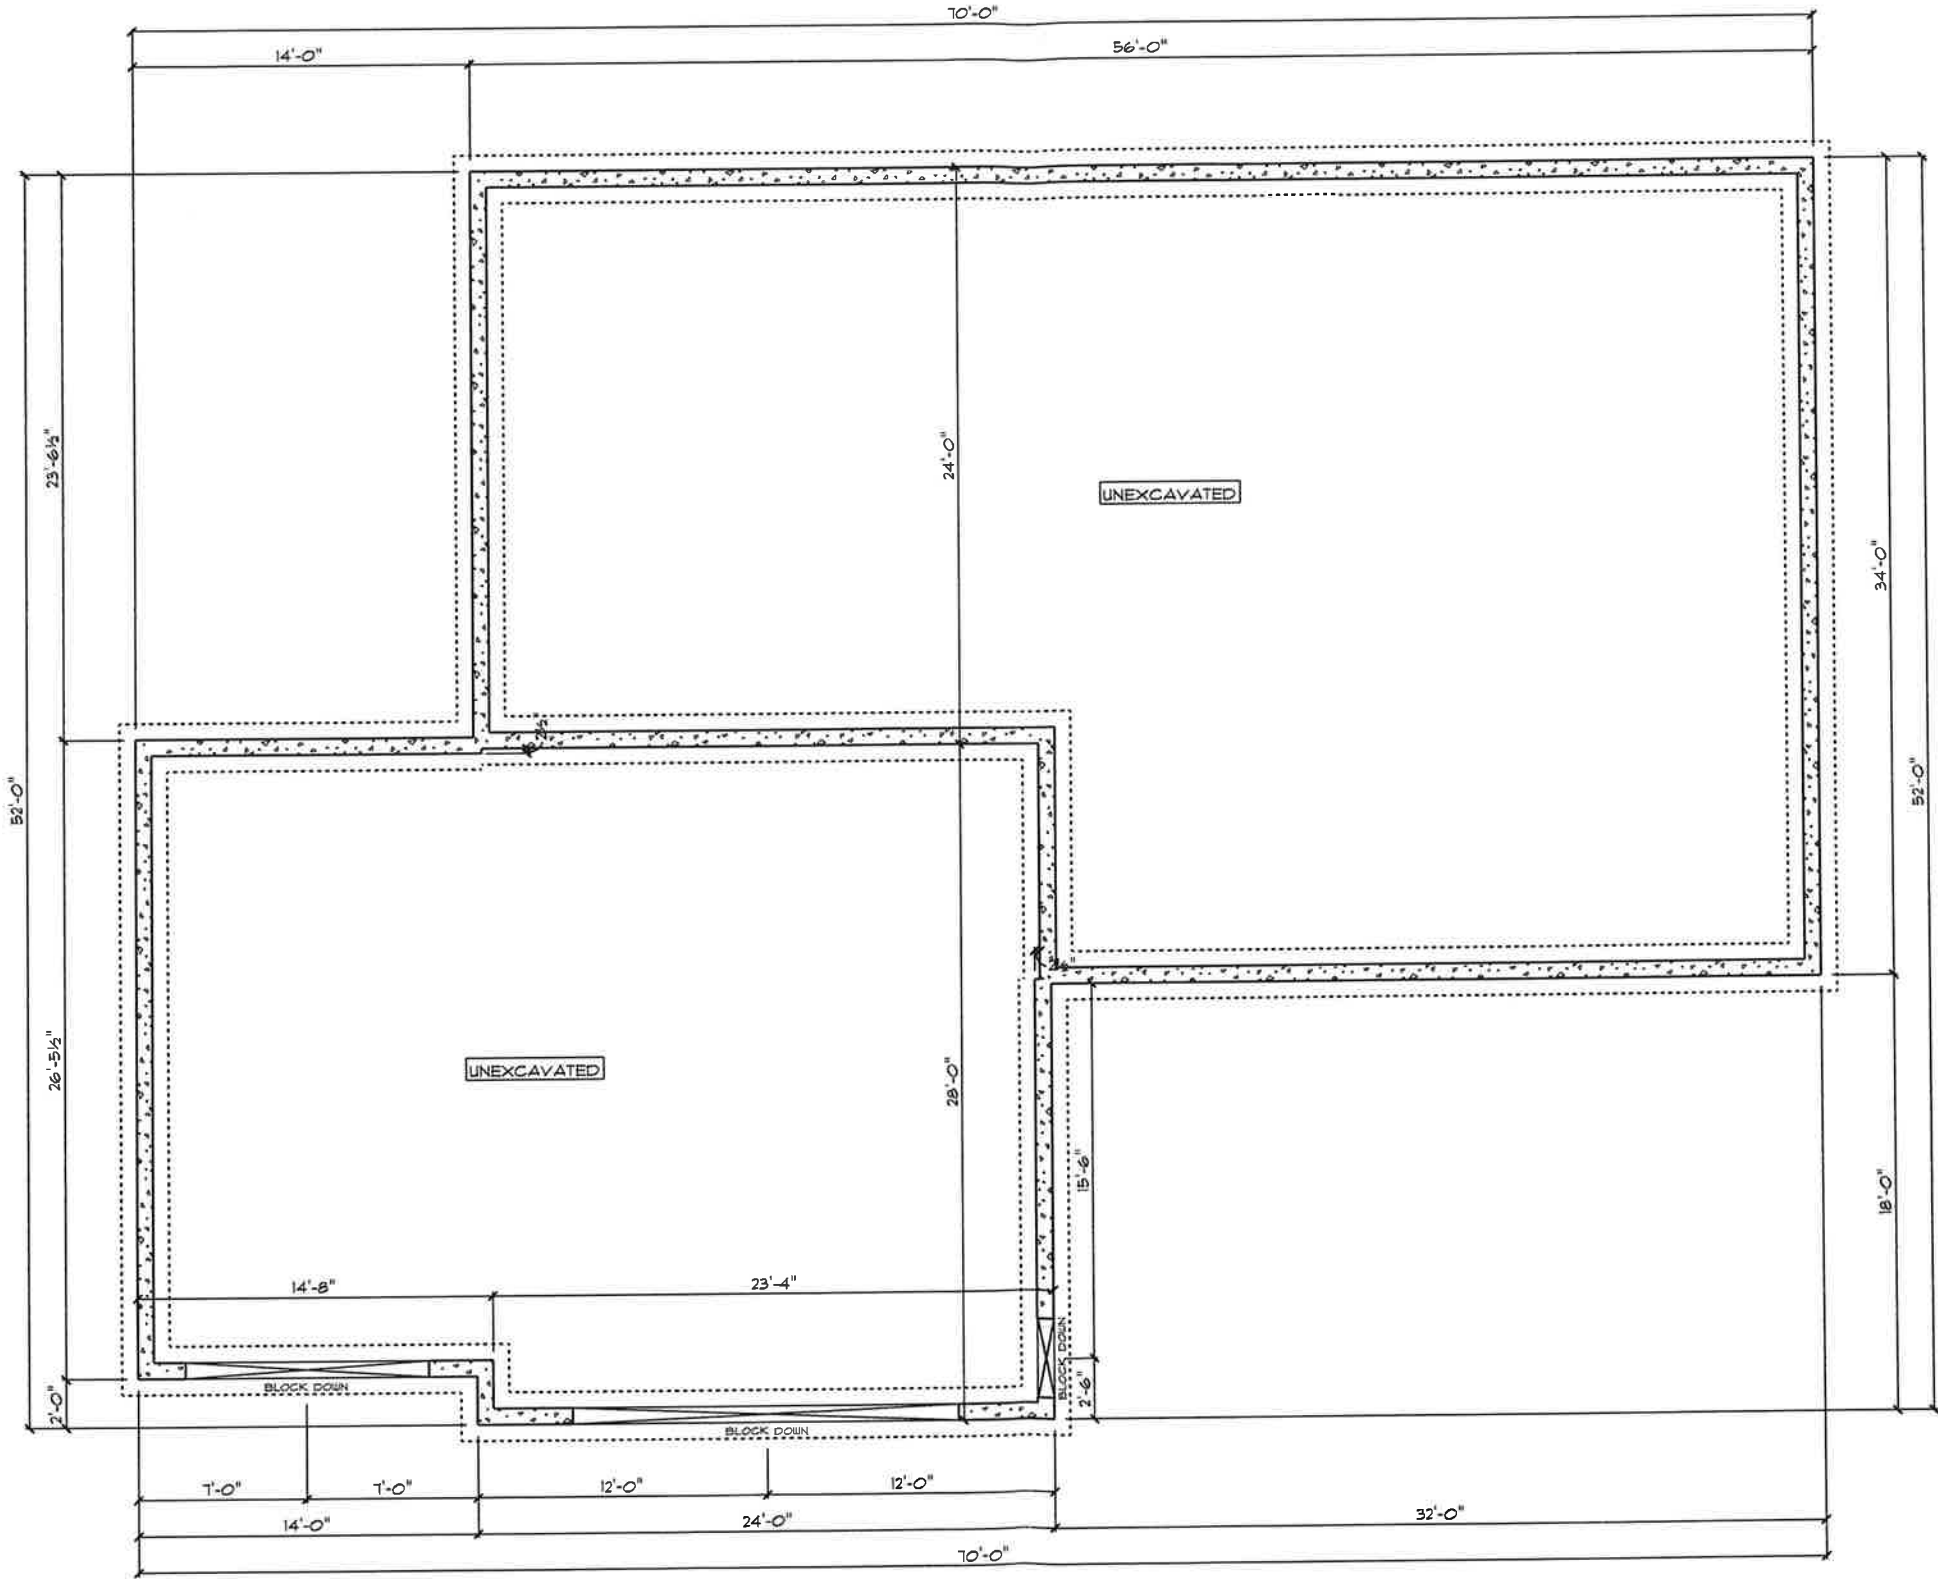

FROST WALLS

Windows or Doors to be set in concrete wall
make R.O. 3" bigger in width & height.

FOUNDATION PLAN

NOTE: MASON TO LOCATE PLASTER AND SIZE
FOOTINGS PER CODE & SOIL CONDITIONS

GENERAL NOTES:

ALL DIMENSIONS ARE TO THE OUTSIDE OF FOUNDATION WALLS/BATCH LEASE
BASEMENT WALL SHOWN AS 8" THICK (UNLESS OTHERWISE NOTED)
FROST WALLS SHOWN AS 6" THICK (UNLESS OTHERWISE NOTED)
WALL THICKNESS FOR RETENTION IS 12" MIN. - MASON/CONTRACTOR VERIFY

THE DESIGN, SPECIFICATIONS AND PLANS
REPRESENTED HEREIN ARE THE PROPERTY
OF NORTHWOODS LUMBER CO. THESE
PLANS AND DESIGNS WERE CREATED AND
DEVELOPED SOLELY FOR THIS SPECIFIC
PROJECT AND SHALL NOT BE REPRODUCED
OR COPIED FOR ANY PURPOSE WITHOUT
THE EXPRESSED WRITTEN PERMISSION OF
NORTHWOODS LUMBER CO.



SCALE: 1/8" = 1'-0"

DRAWN BY: S.E.

SALESMAN: D.L.

BONUS ROOM SLAB


FOUNDATION

DATE:



REVISED: 5/8/2018

DRAWING#: 3 OF 5

THESE PLANS ARE BEING FURNISHED BY NORTHWOODS LUMBER COMPANY BY DRAFTSMEN WHO ARE NOT LICENSED ARCHITECTS OR ENGINEERS. CONSTRUCTION FROM THESE PLANS SHOULD NOT BE UNDERTAKEN WITHOUT THE ASSISTANCE OF A CONSTRUCTION PROFESSIONAL. NORTHWOODS LUMBER CO. ASSUMES NO RESPONSIBILITY FOR STRUCTURAL OR DIMENSIONAL ERRORS OR OMISSIONS. THE GENERAL CONTRACTOR AND/OR OWNER SHALL ASSUME FULL LIABILITY FOR ACTUAL FIELD DIMENSIONS. DETAILS, CONSTRUCTION TECHNIQUES, AND STRUCTURAL REQUIREMENTS CONFORMING TO ALL STATE AND LOCAL CODES AND ORDINANCES. NORTHWOODS LUMBER CO. ACCEPTS NO RESPONSIBILITY FOR STRUCTURAL INTEGRITY WHICH SHALL BE THE SOLE RESPONSIBILITY OF THE OWNER AND/OR CONSTRUCTOR. CONSEQUENTIAL DAMAGES ARE SPECIFICALLY EXCLUDED. USERS OF THESE PLANS UNDERSTAND AND AGREE THAT NO WARRANTIES HAVE BEEN PROVIDED, EXPRESS OR IMPLIED, AND NORTHWOODS LUMBER CO. DECLINES ANY AND ALL CLAIMS FOR FAULTY WORKMANSHIP.

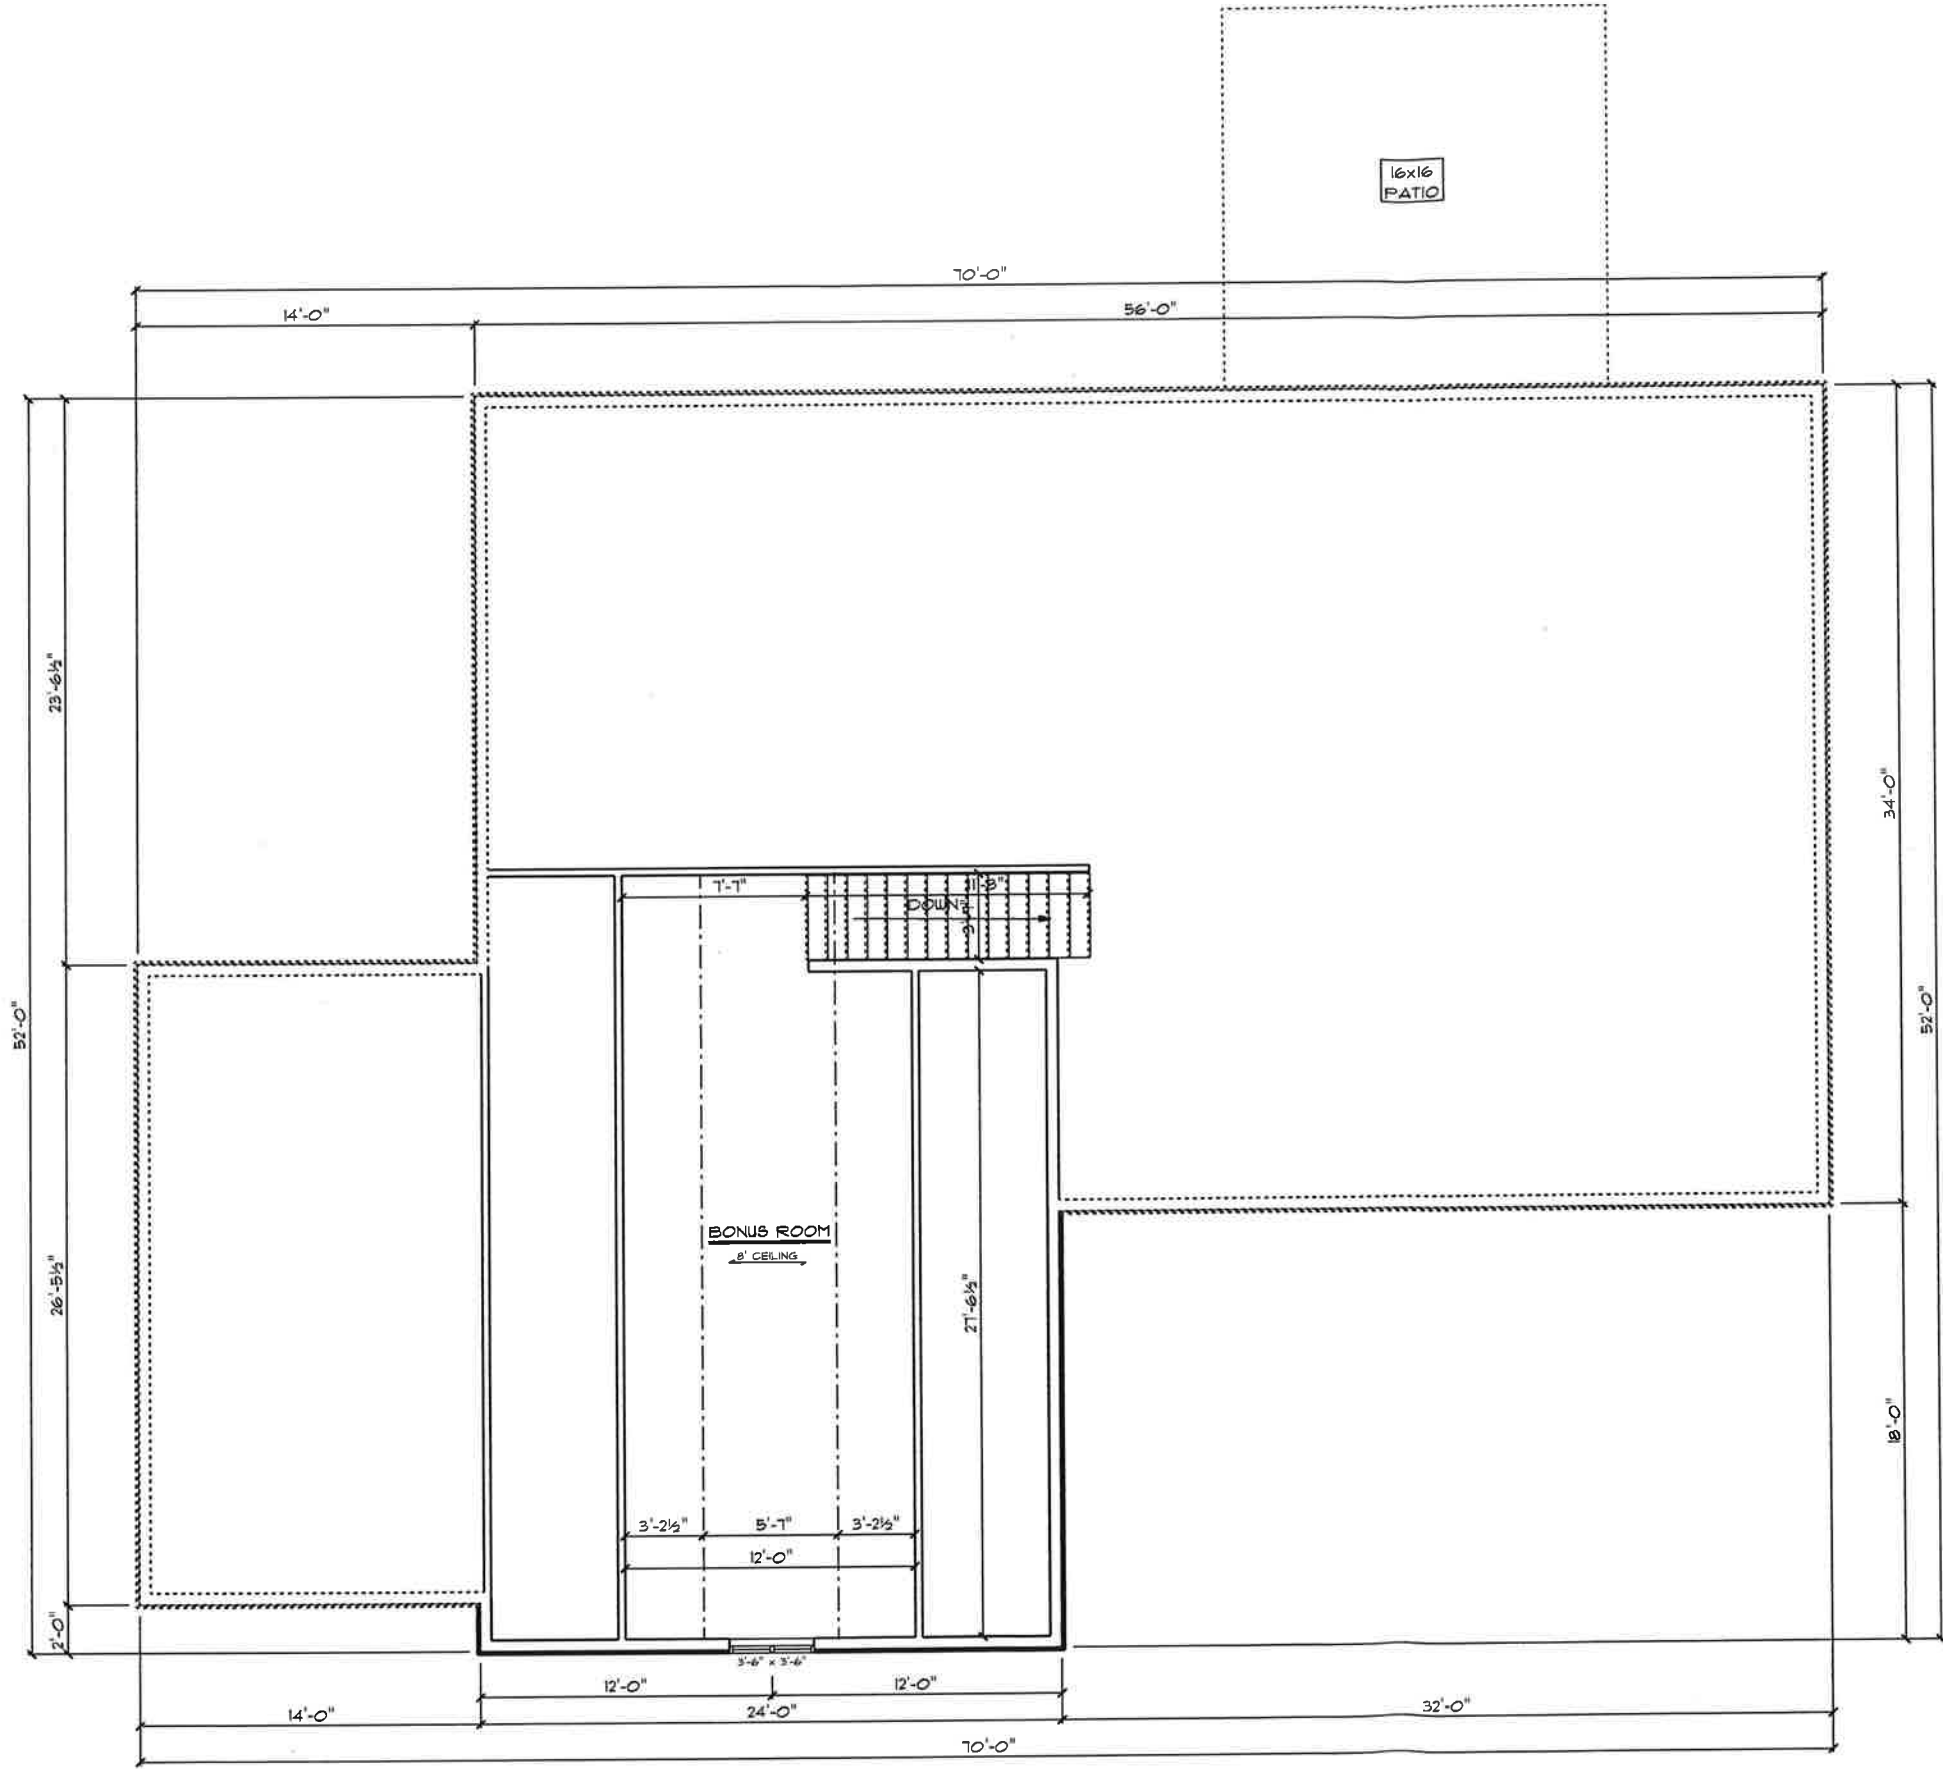

BONUS ROOM
SCALE: 1/8" = 1'-0"

 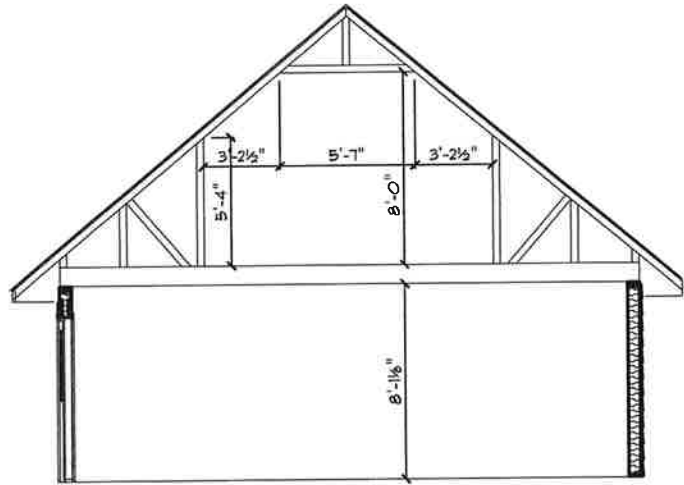

BONUS ROOM SECTION
SCALE: 1/8" = 1'-0"

THE DESIGNS, SPECIFICATIONS AND PLANS
HEREIN ARE THE PROPERTY OF NORTHWOODS
LUMBER CO. THESE DESIGNS AND
PLANS AND DESIGNS WERE CREATED AND
DEVELOPED SOLELY FOR THIS SPECIFIC
PROJECT AND SHALL NOT BE REPRODUCED
OR COPIED FOR ANY PURPOSE WITHOUT
THE EXPRESSED WRITTEN PERMISSION OF
NORTHWOODS LUMBER CO.




SCALE: 1/8" = 1'-0"
DRAWN BY: S.E.
SALESMAN: D.L.


BONUS ROOM SLAB
BONUS ROOM

DATE:
REVISED: 5/8/2018
DRAWING#: 4 OF 5

THESE PLANS ARE BEING FURNISHED BY NORTHWOODS LUMBER COMPANY BY DRAFTSMEN WHO ARE NOT LICENSED ARCHITECTS OR ENGINEERS. CONSTRUCTION FROM THESE PLANS SHOULD NOT BE UNDERTAKEN WITHOUT THE ASSISTANCE OF A CONSTRUCTION PROFESSIONAL. NORTHWOODS LUMBER CO. ASSUMES NO RESPONSIBILITY FOR STRUCTURAL OR DIMENSIONAL ERRORS OR OMISSIONS. THE GENERAL CONTRACTOR AND/OR OWNER SHALL ASSUME FULL LIABILITY FOR ACTUAL FIELD DIMENSIONS, DETAILS, CONSTRUCTION TECHNIQUES, AND STRUCTURAL REQUIREMENTS CONFORMING TO ALL STATE AND LOCAL CODES AND ORDINANCES. NORTHWOODS LUMBER CO. ACCEPTS NO RESPONSIBILITY FOR STRUCTURAL INTEGRITY WHICH SHALL BE THE SOLE RESPONSIBILITY OF THE OWNER AND/OR CONSTRUCTOR. CONSEQUENTIAL DAMAGES ARE SPECIFICALLY EXCLUDED. USERS OF THESE PLANS UNDERSTAND AND AGREE THAT NO WARRANTIES HAVE BEEN PROVIDED, EXPRESS NOR IMPLIED AND NORTHWOODS LUMBER CO. DECLINES ANY AND ALL CLAIMS FOR FAULTY WORKMANSHIP.

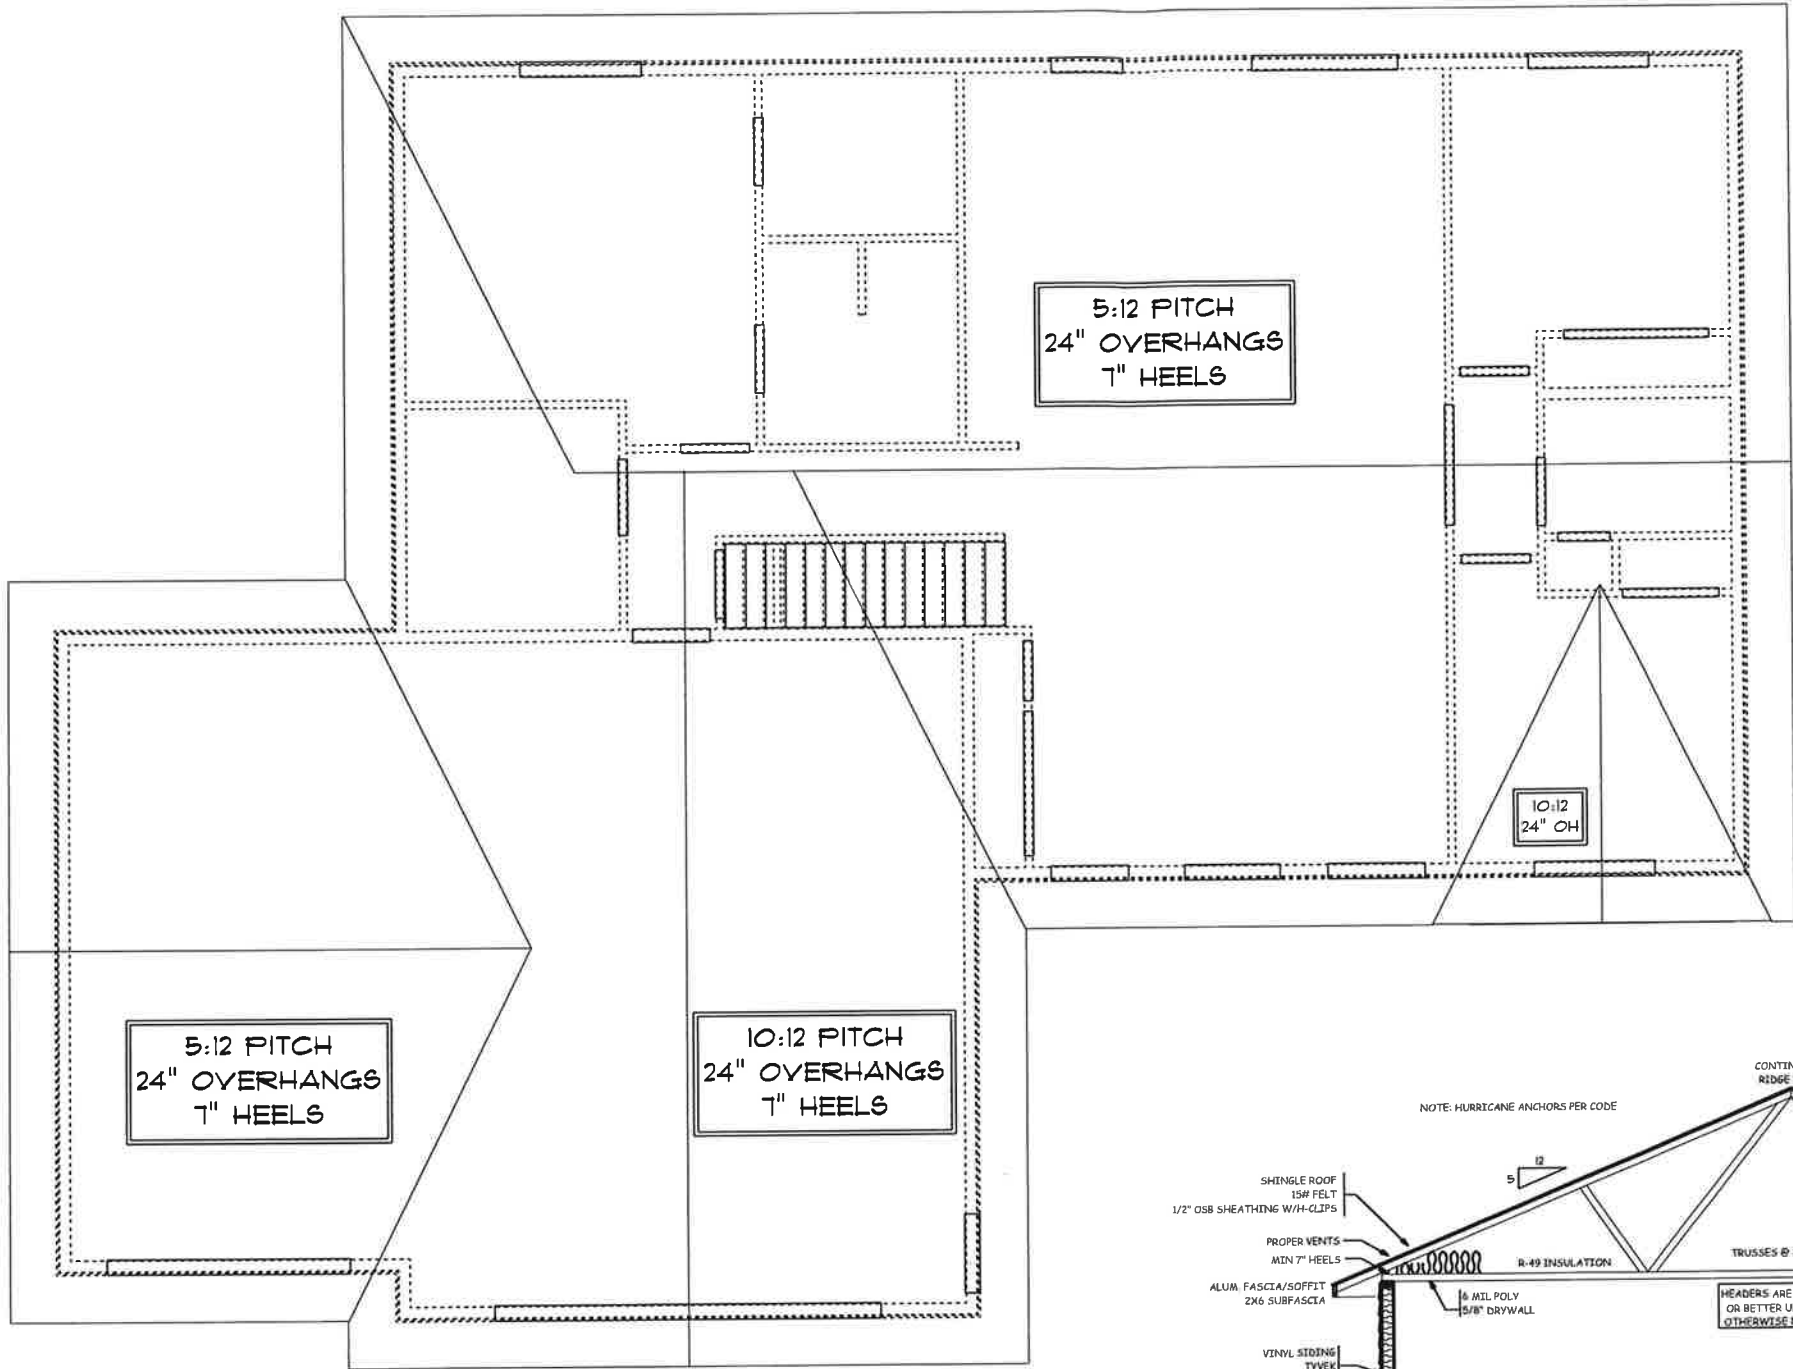

ROOF PLAN
SCALE: 1/8" = 1'-0"

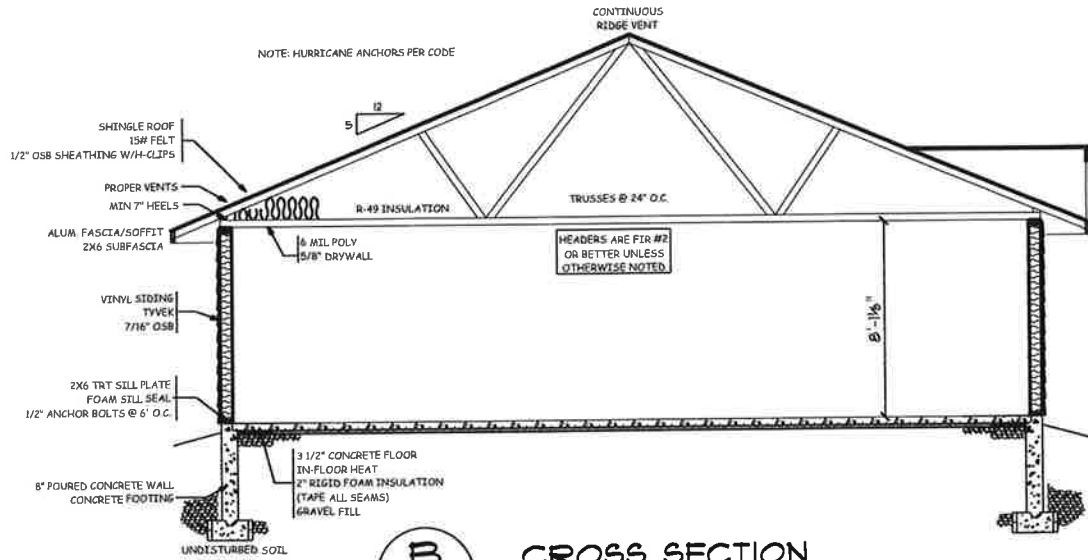

B
25

CROSS SECTION
SCALE: 1/8" = 1'-0"

THE DESIGNS, SPECIFICATIONS AND PLANS REPRESENTED HEREIN ARE THE PROPERTY OF NORTHWOODS LUMBER CO. THESE PLANS AND DESIGNS WERE CREATED AND DEVELOPED SOLELY FOR THIS SPECIFIC PROJECT AND SHALL NOT BE REPRODUCED OR COPIED FOR ANY PURPOSE WITHOUT THE EXPRESSED WRITTEN PERMISSION OF NORTHWOODS LUMBER CO.



SCALE: 1/8" = 1'-0"
DRAWN BY: S.E.
SALESMAN: D.L.

BONUS ROOM SLAB
DETAILS

DATE:
REVISED: 5/8/2018
DRAWING#: 5 OF 5