




Front Perspective Proposed



89 Golborne Road, London, W10 5NL
 Tel: 0845 689 2050 E: oliver@space-doctors.net
www.space-doctors.net

Job Title	19 Hammers Lane		Drawing Title	Elevations
Client	Gabrielle Woolf / Alex Croft		Drawing Status	TENDER
Scale@A4	Job No	Drawing No	Issue	
	SD-103	001	P2	

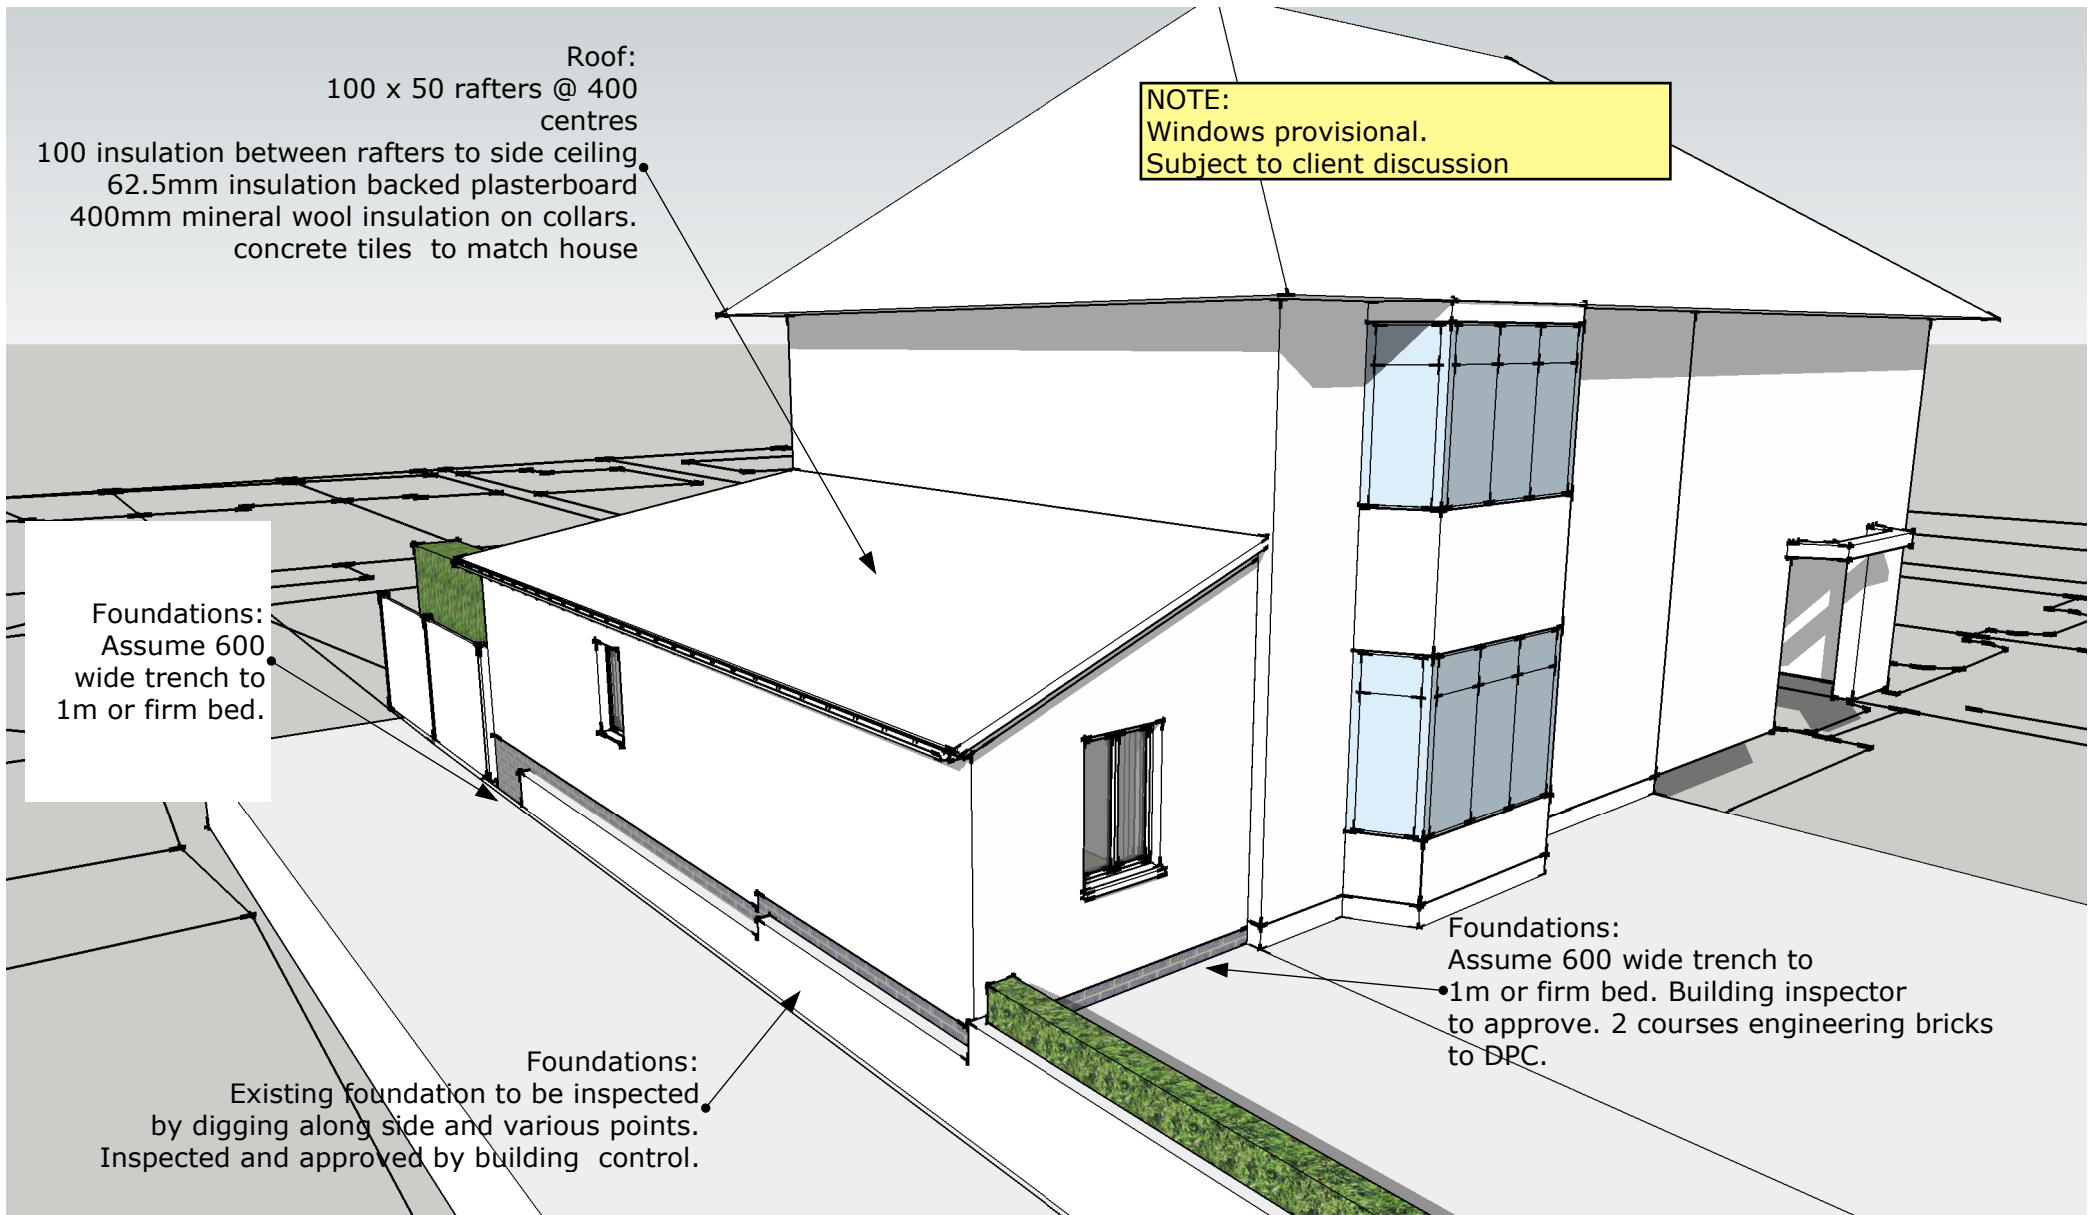


Front Ariel Perspective Proposed



89 Golborne Road, London, W10 5NL
 Tel: 0845 689 2050 E: oliver@space-doctors.net
www.space-doctors.net

Job Title	19 Hammers Lane	Drawing Title	Aerial Perspective		
Client	Gabrielle Woolf / Alex Croft	Drawing Status	TENDER		
Scale@A4		Job No	Drawing No	Issue	
		SD-103	002	P2	

NOTE:
 Windows provisional.
 Subject to client discussion

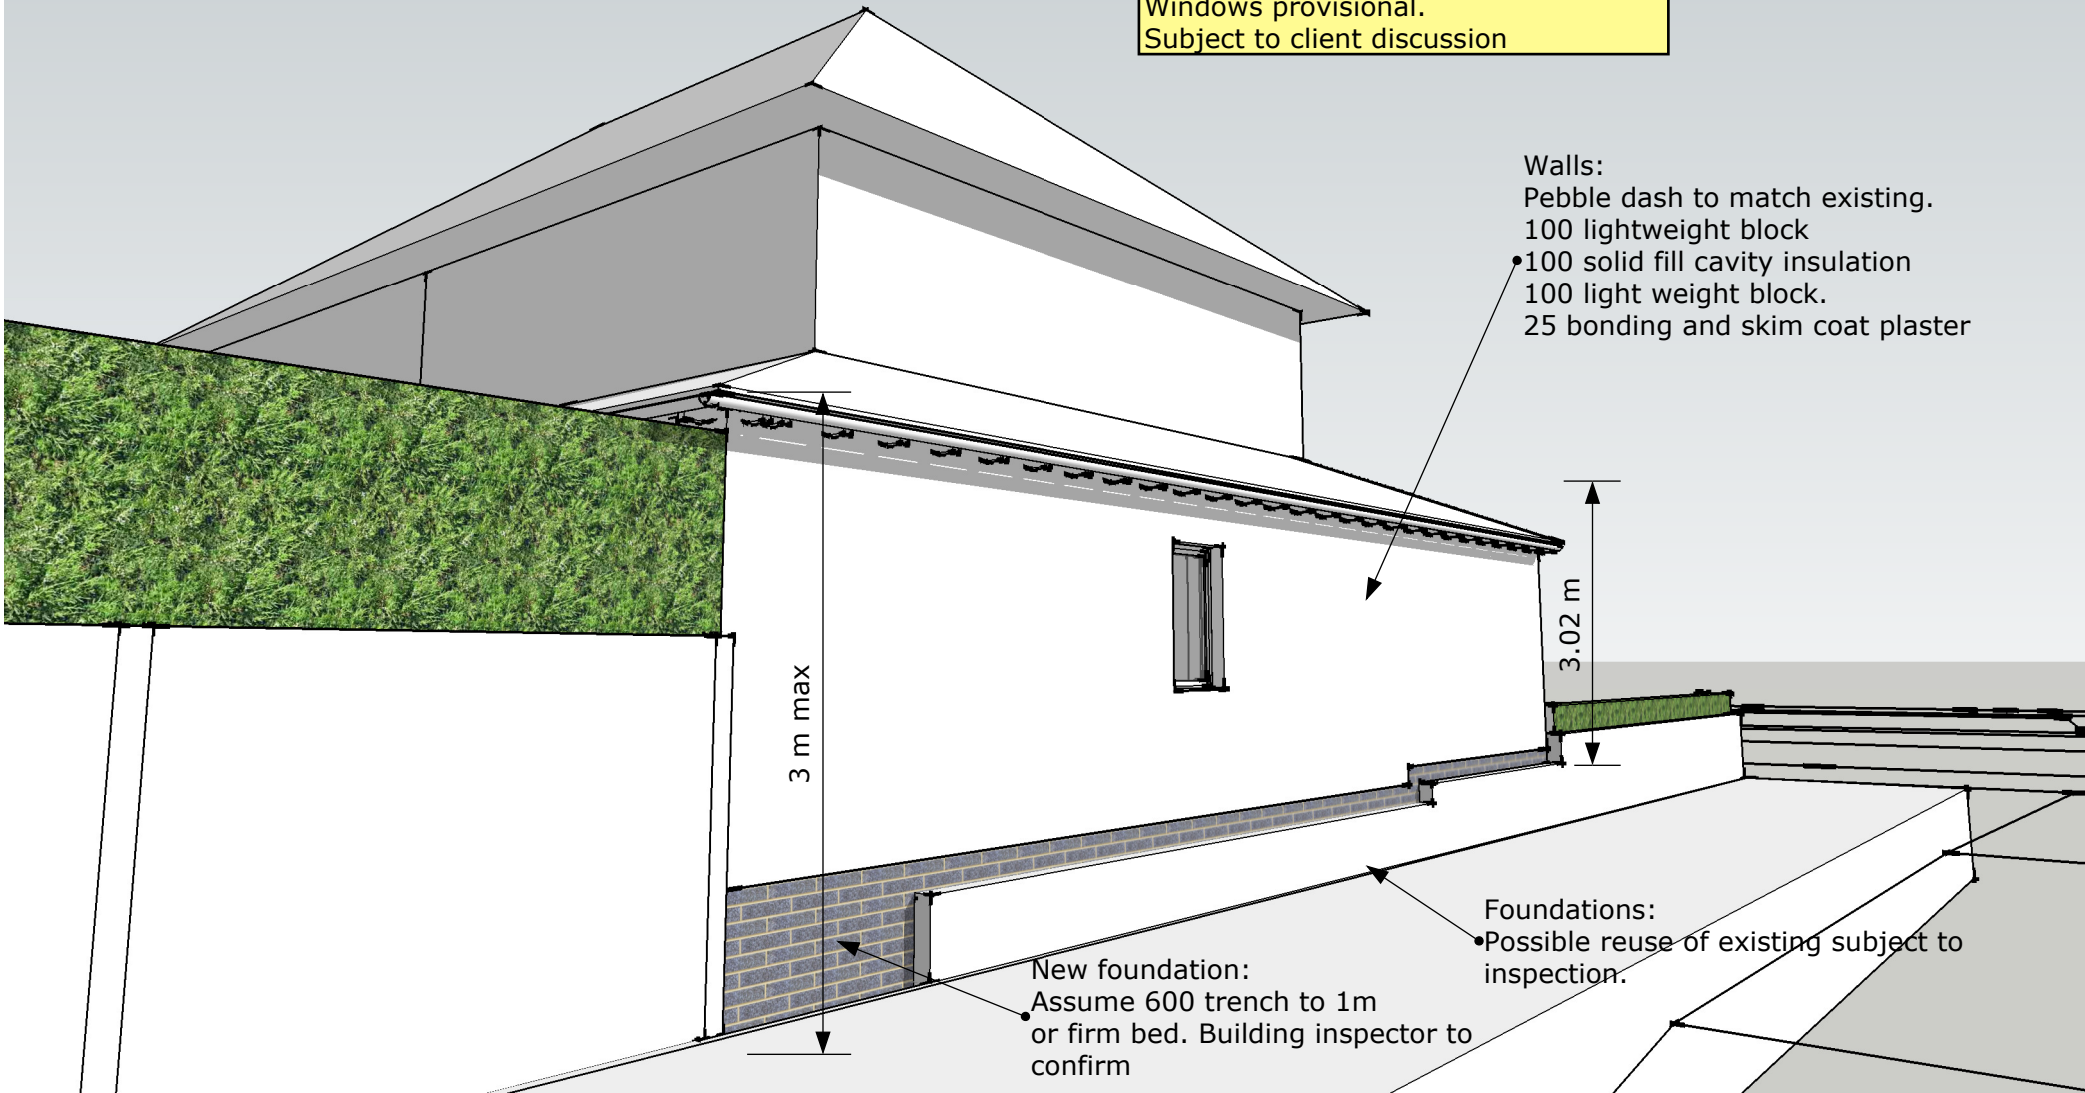


Rear Perspective Proposed One.



89 Golborne Road, London, W10 5NL
 Tel: 0845 689 2050 E: oliver@space-doctors.net
 www.space-doctors.net

Job Title	19 Hammers Lane		Drawing Title	Rear Perspective 1.	
Client	Gabrielle Woolf / Alex Croft		Drawing Status	TENDER	
Scale@A4	Job No	Drawing No	Issue		
	SD-103	003	P2		

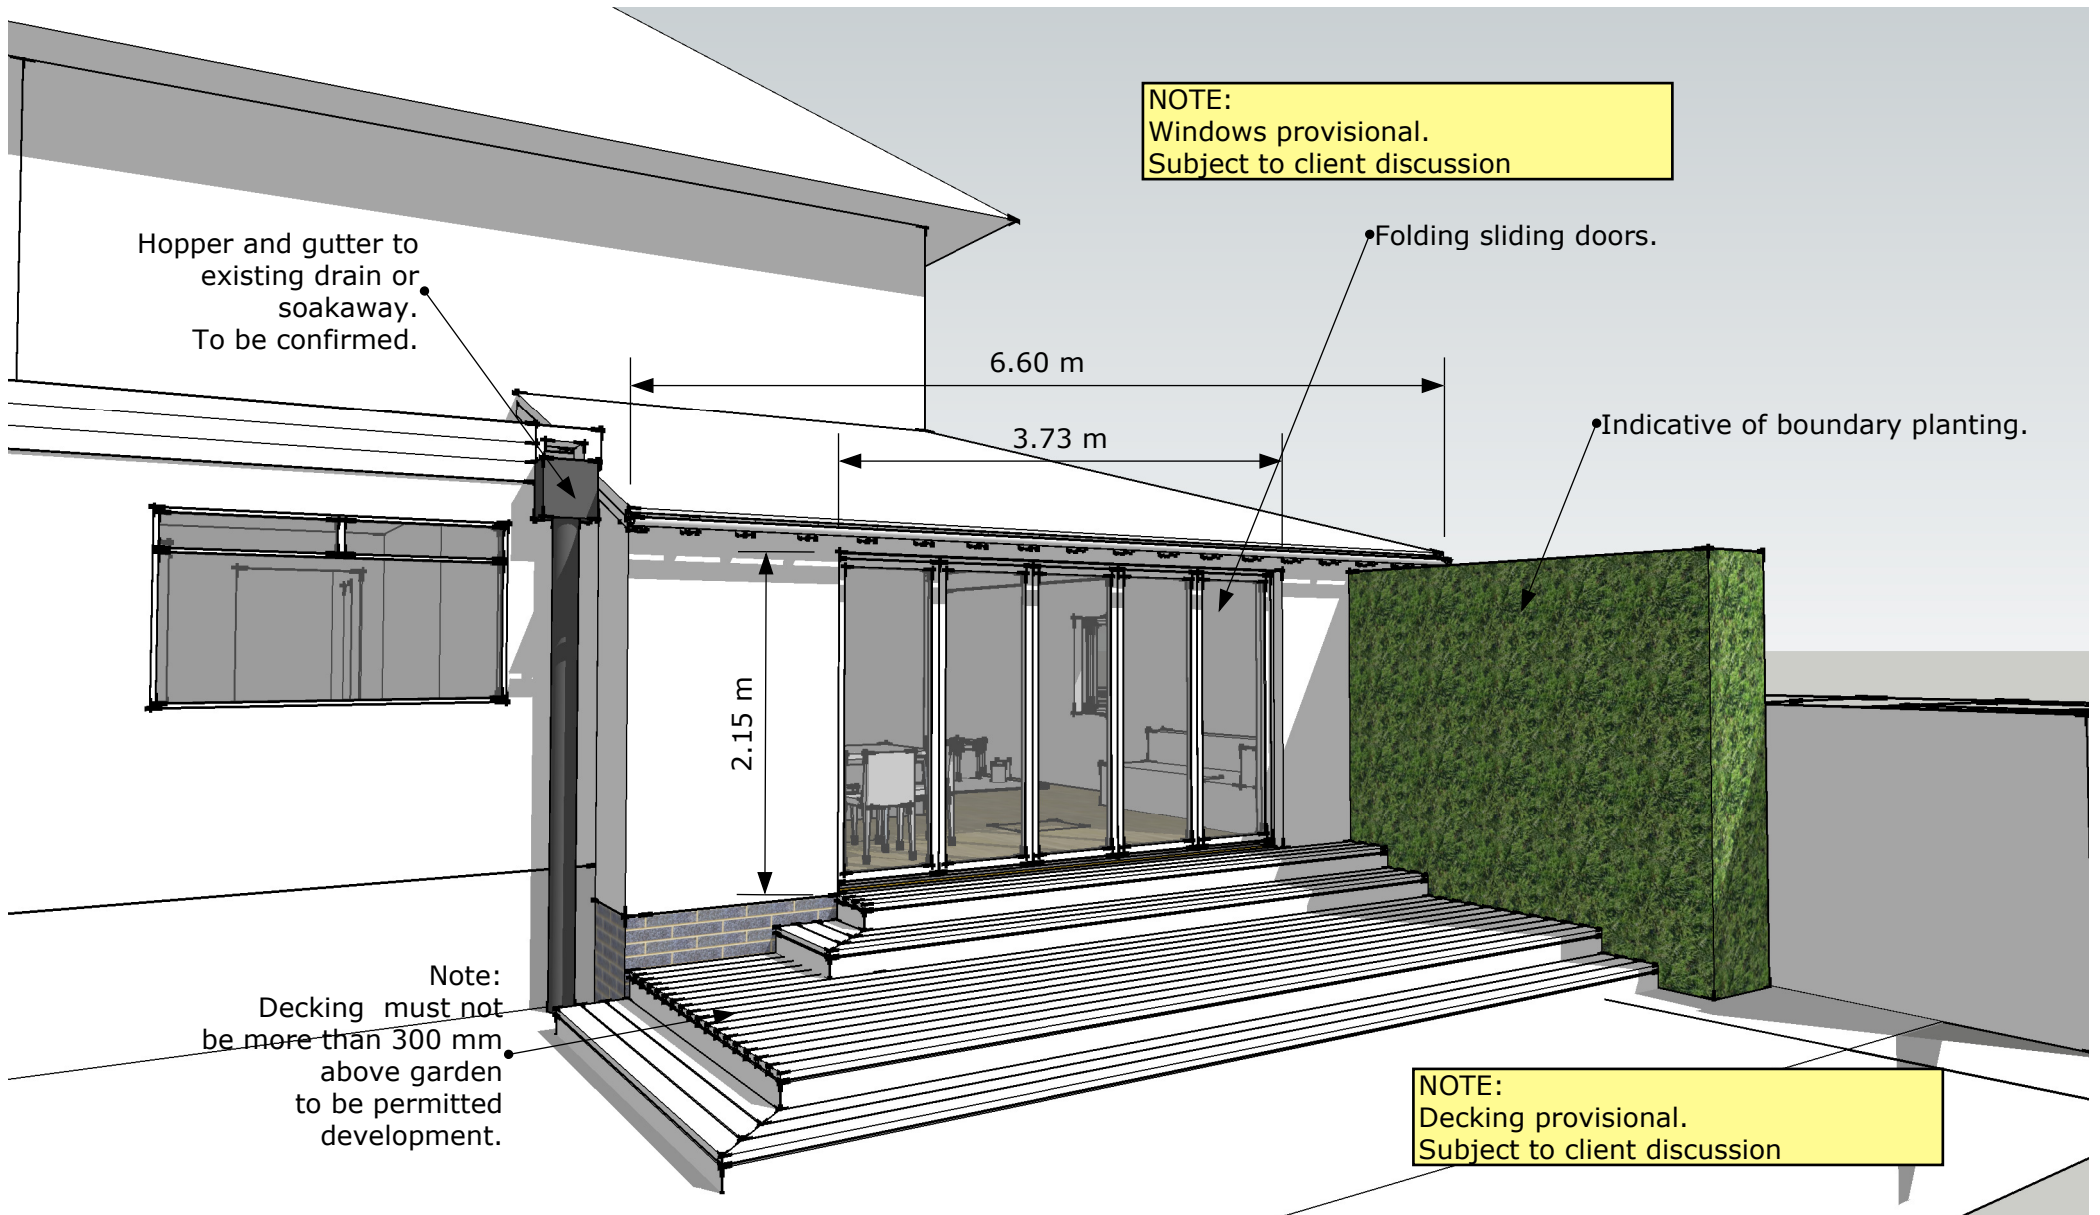

Hopper and gutter to existing drain or soakaway. To be confirmed.

NOTE:
Windows provisional.
Subject to client discussion

Folding sliding doors.

6.60 m

3.73 m

Indicative of boundary planting.

2.15 m

Note:
Decking must not be more than 300 mm above garden to be permitted development.


NOTE:
Decking provisional.
Subject to client discussion

Rear Perspective Proposed Two.



89 Golborne Road, London, W10 5NL
Tel: 0845 689 2050 E: oliver@space-doctors.net
www.space-doctors.net

Job Title	19 Hammers Lane	Drawing Title	Rear Perspective 2.		
Client	Gabrielle Woolf / Alex Croft	Drawing Status	TENDER		
Scale@A4		Job No	Drawing No	Issue	
		SD-103	004	P2	

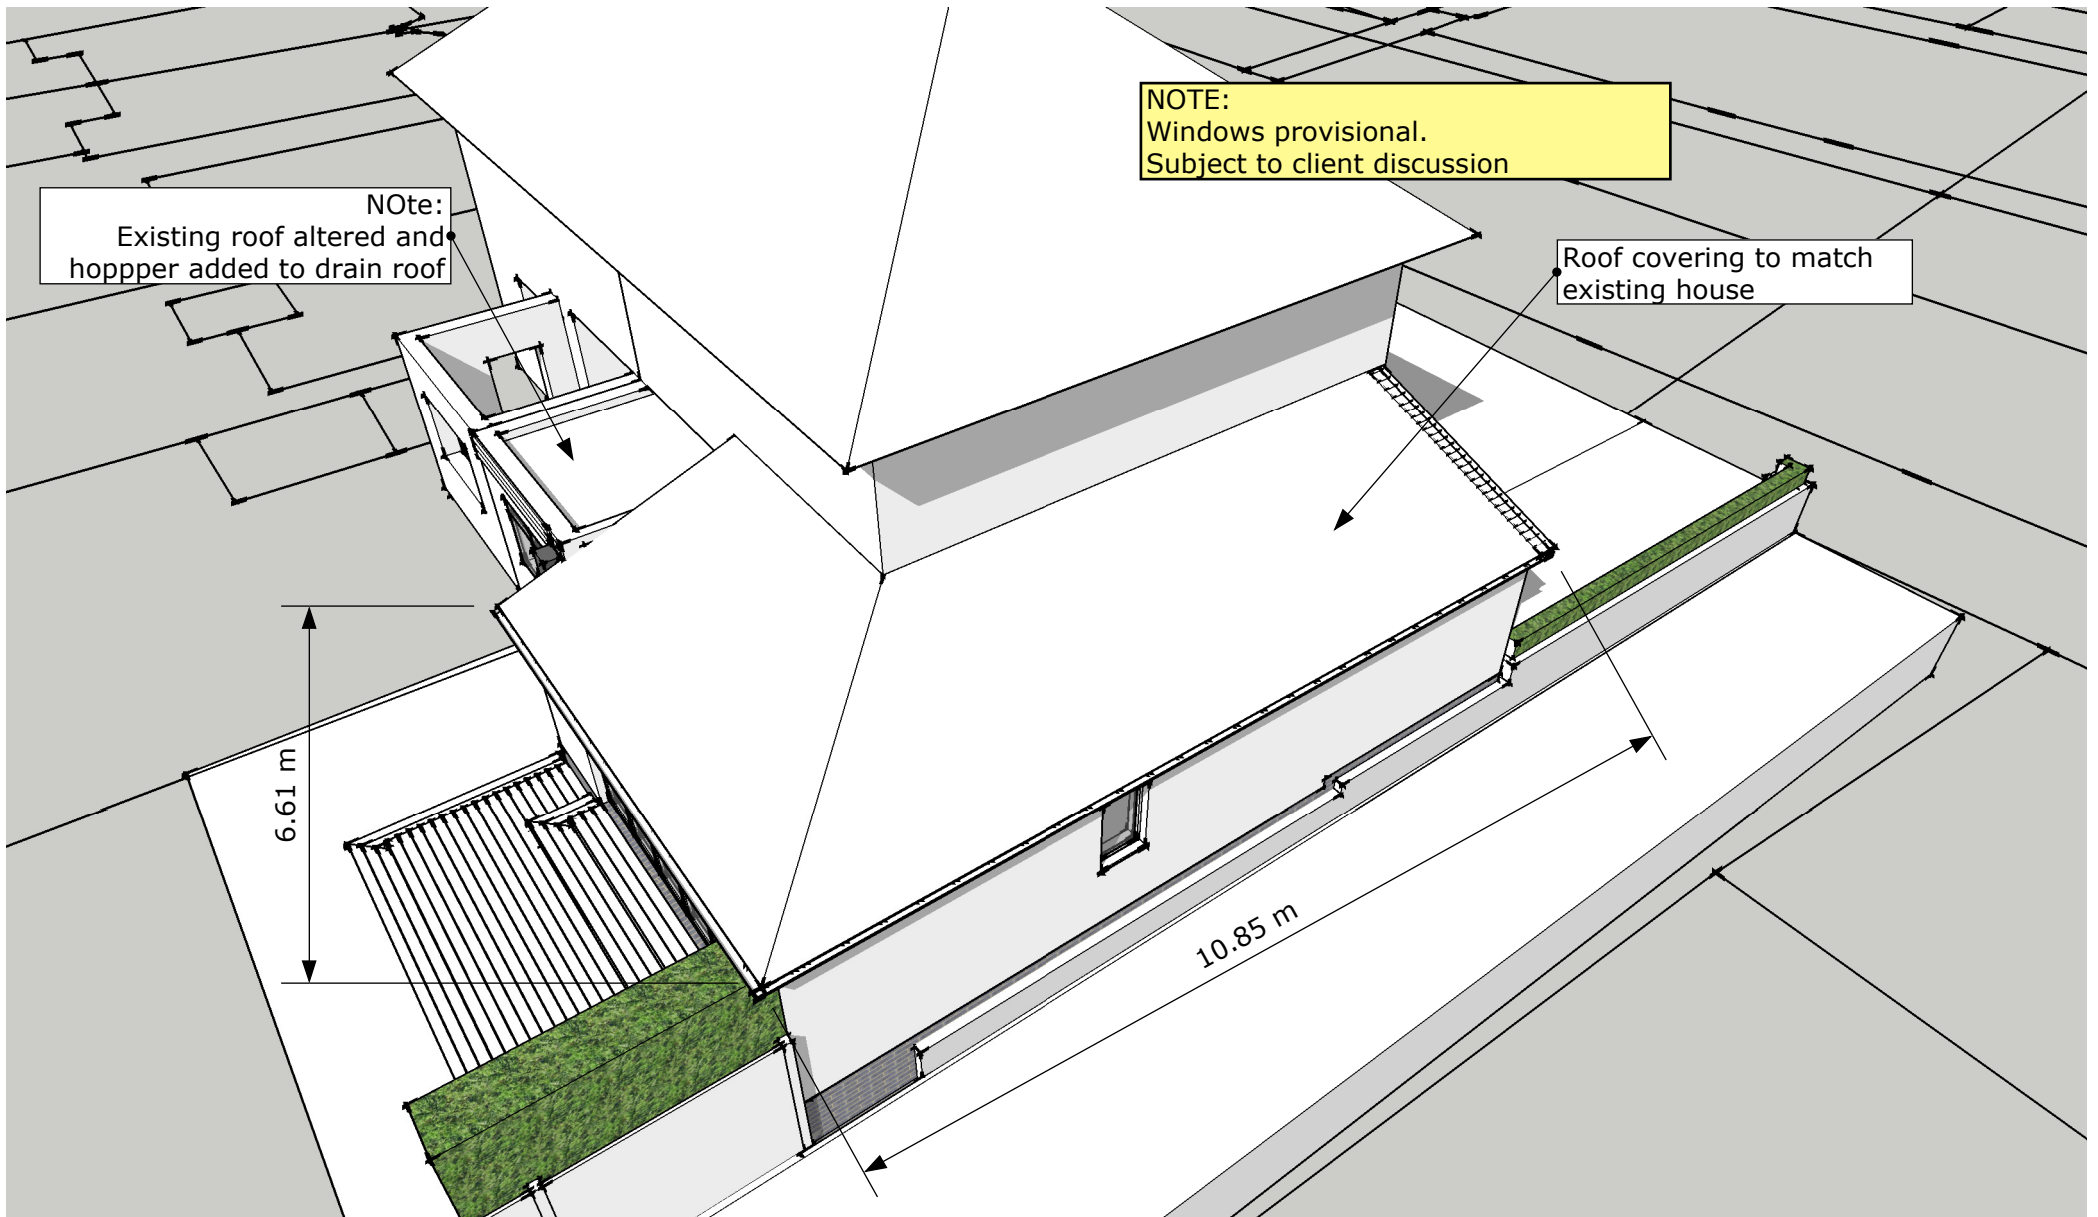


Rear Aerial Perspective Proposed Two.



89 Golborne Road, London, W10 5NL
 Tel: 0845 689 2050 E: oliver@space-doctors.net
 www.space-doctors.net

Job Title	19 Hammers Lane		Drawing Title	Rear Aerial Perspective	
Client	Gabrielle Woolf / Alex Croft		Drawing Status	TENDER	
Scale@A4	Job No	Drawing No	Issue		
	SD-103	005	P2		

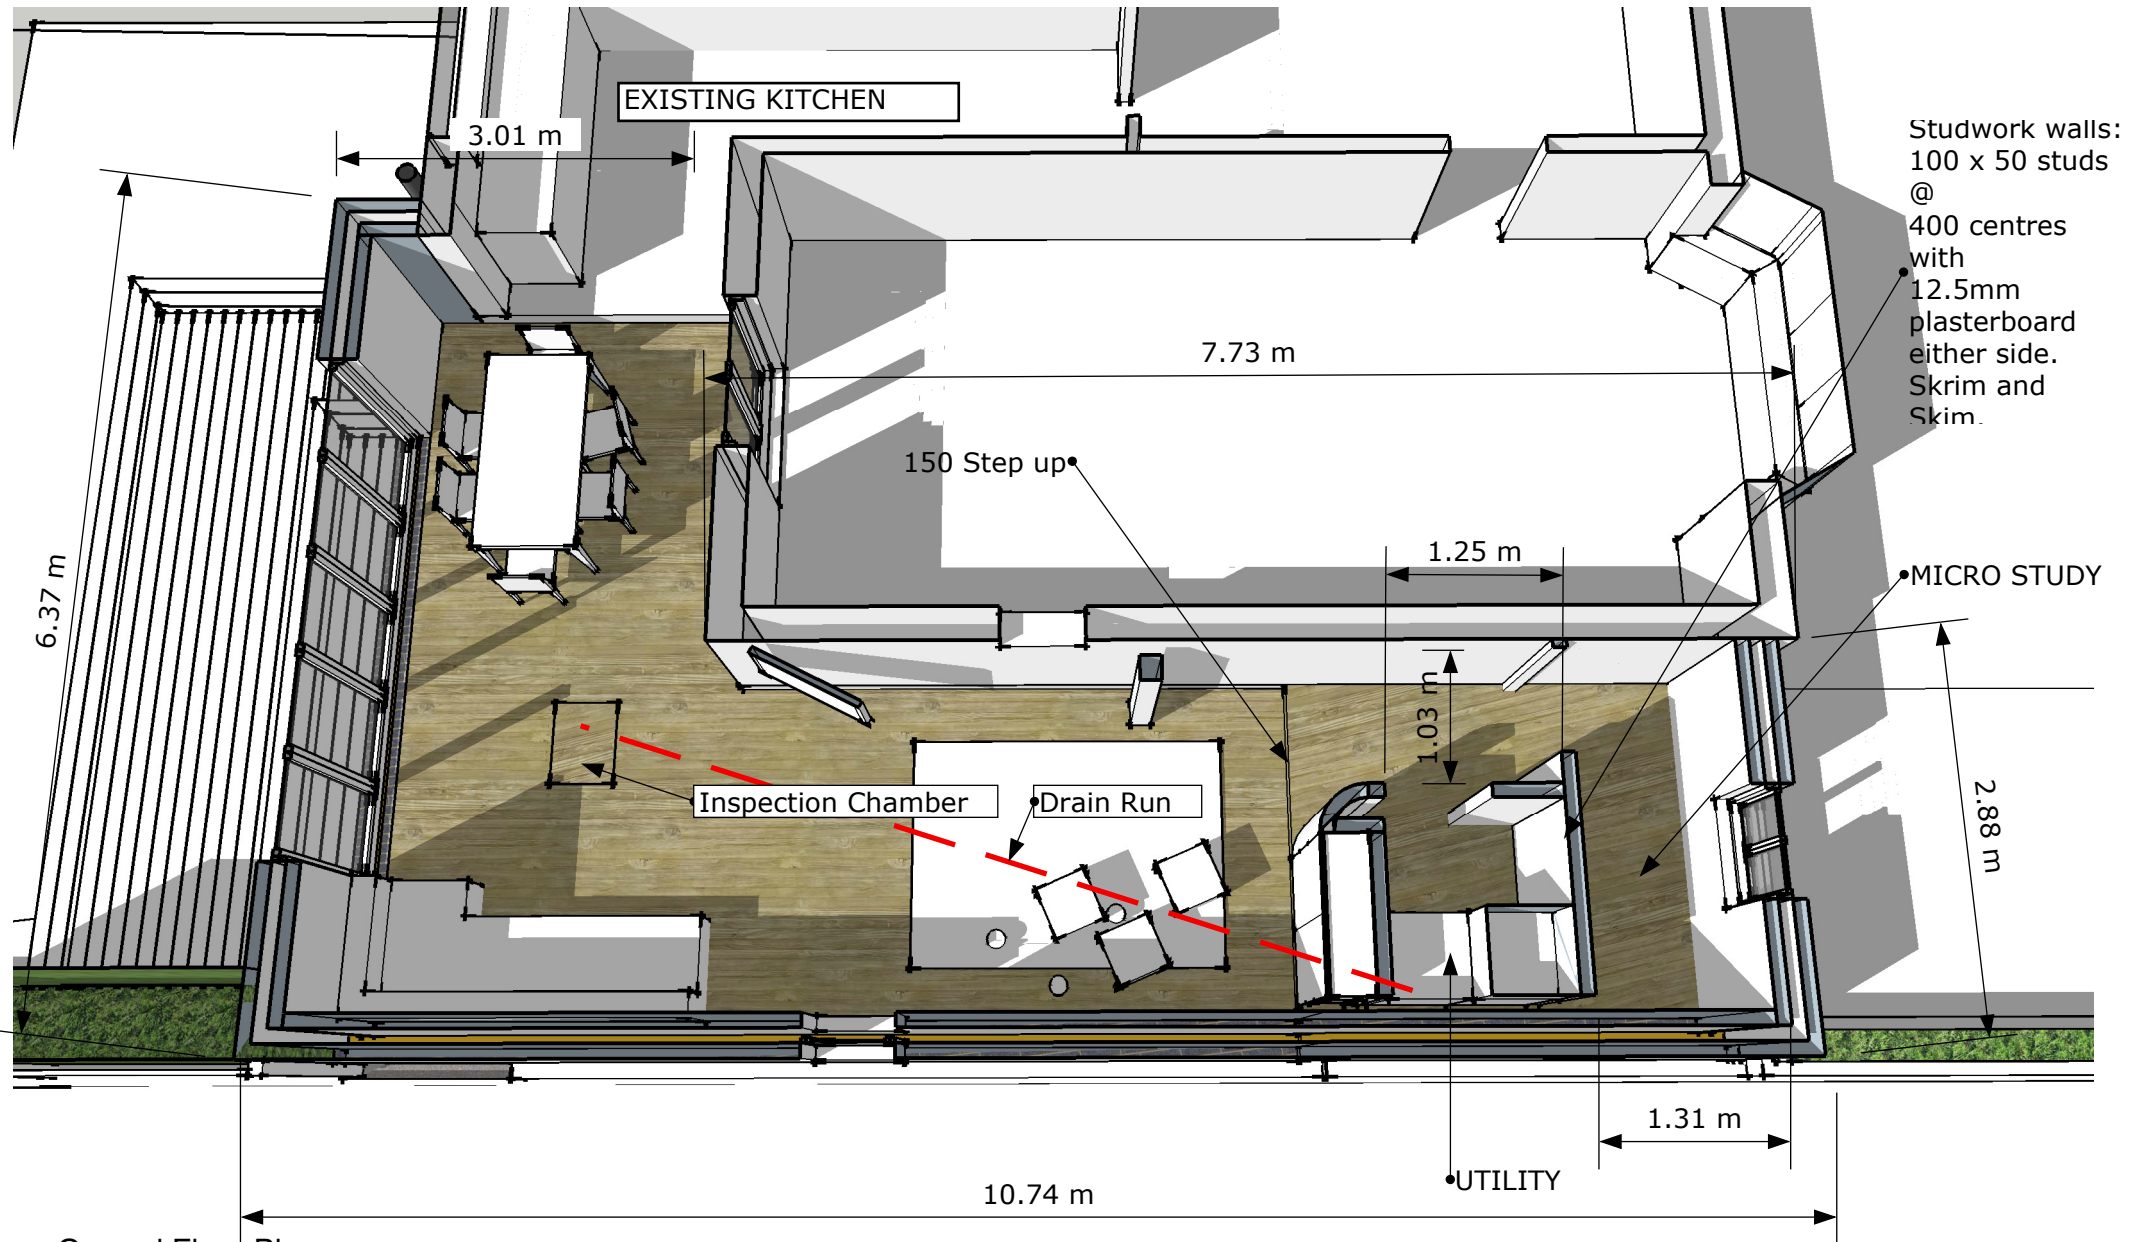


Ground Floor Plan

**TOTAL FLOOR AREA OF
NEW BUILD 41.5M2**



89 Golborne Road, London, W10 5NL
Tel: 0845 689 2050 E: oliver@space-doctors.net
www.space-doctors.net

Job Title	19 Hammers Lane	Drawing Title	Ground Floor Plan		
Client	Gabrielle Woolf / Alex Croft	Drawing Status	TENDER		
Scale@A4		Job No	Drawing No	Issue	
		SD-103	006	P1	

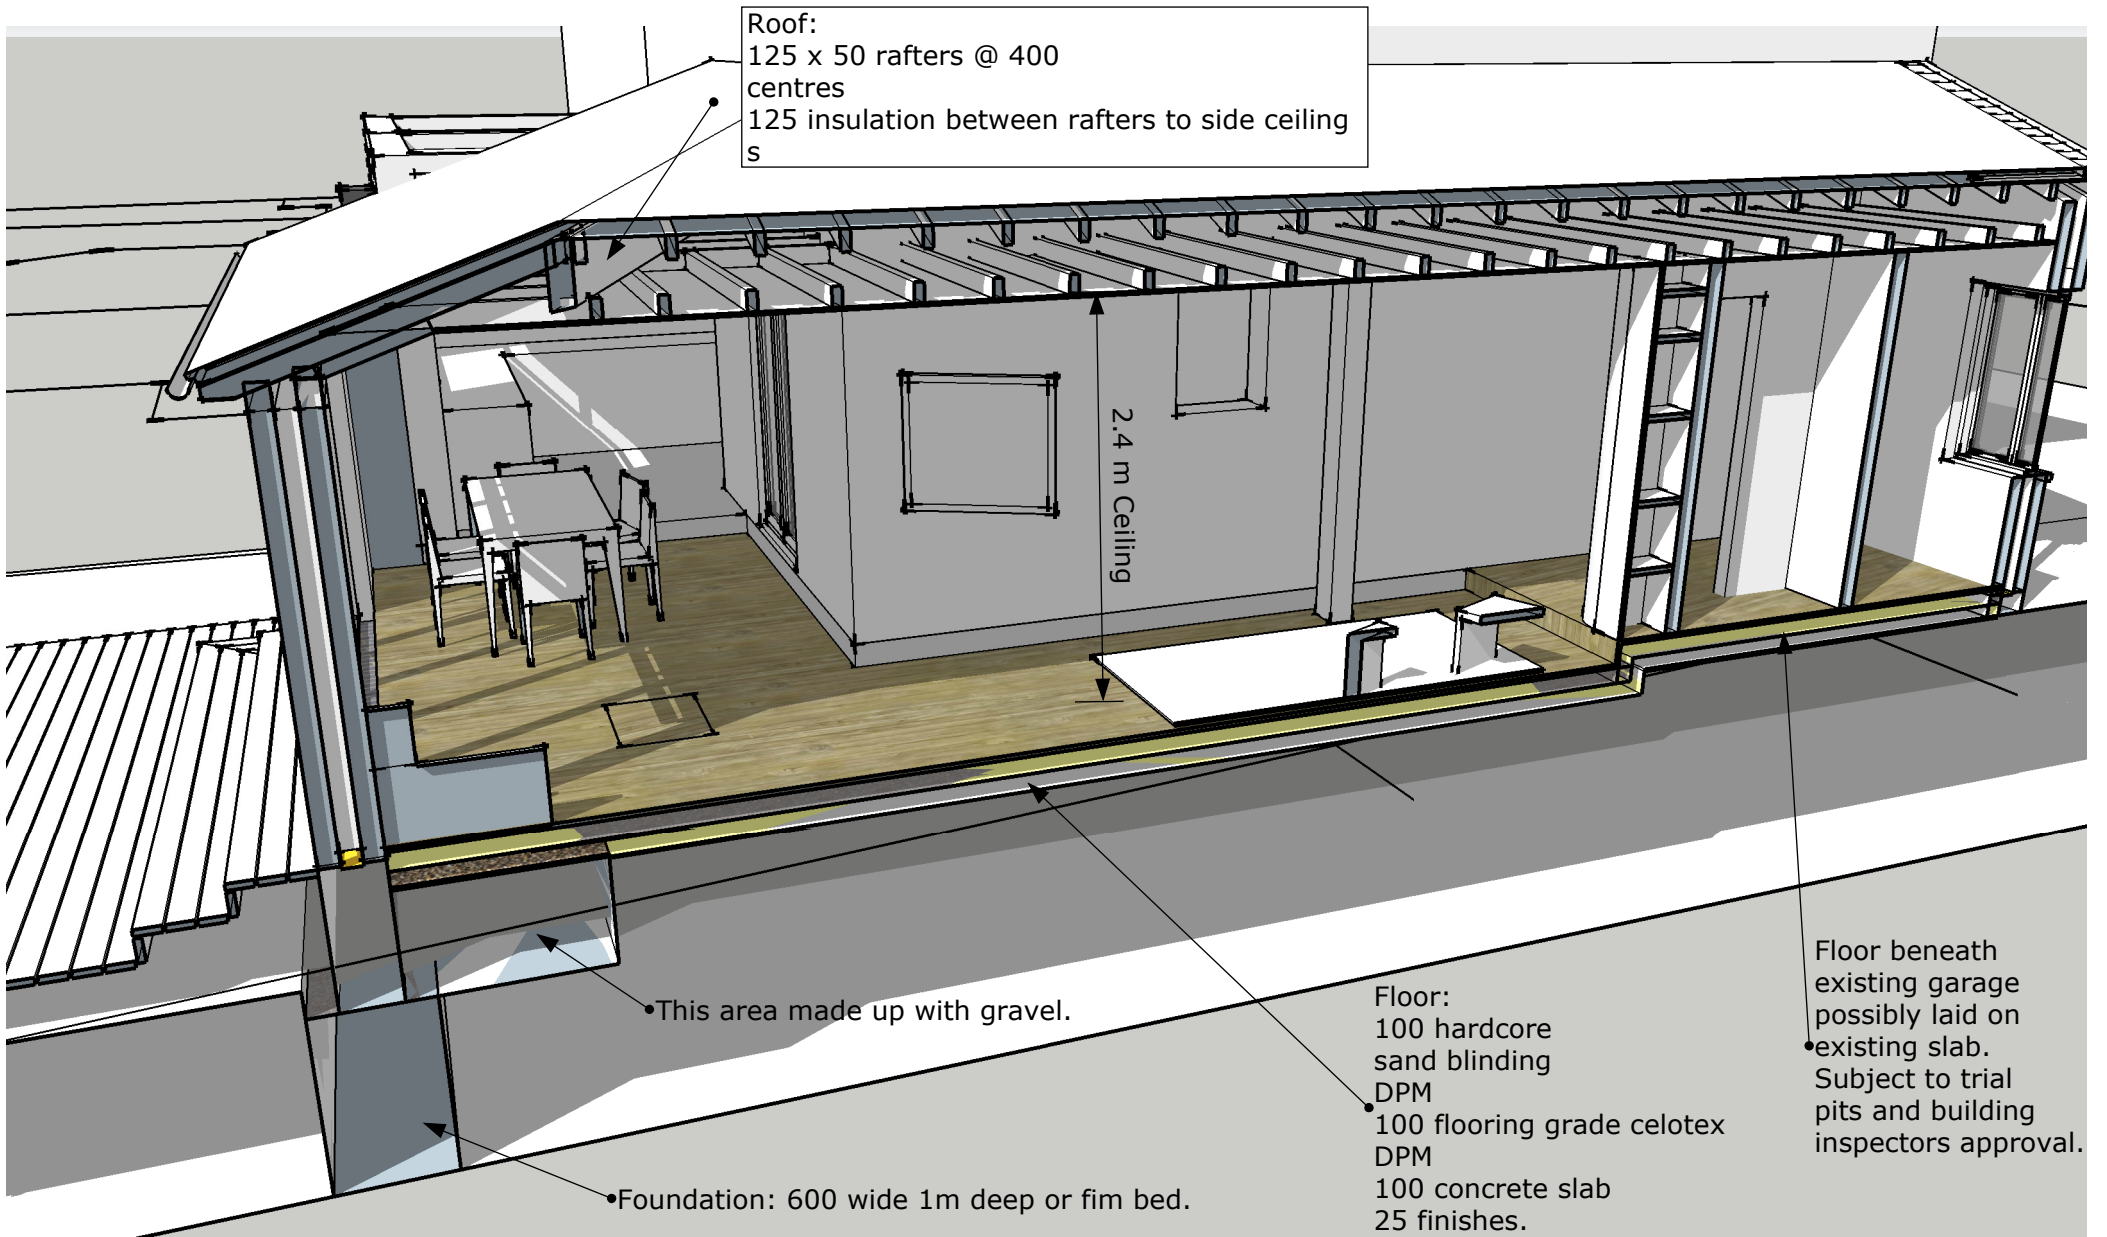


Long Section




89 Golborne Road, London, W10 5NL
Tel: 0845 689 2050 E: oliver@space-doctors.net
www.space-doctors.net

Job Title 19 Hammers Lane	Drawing Title Long Section		
Client Gabrielle Woolf / Alex Croft	Drawing Status TENDER		
Scale@A4	Job No SD-103	Drawing No 007	Issue P1

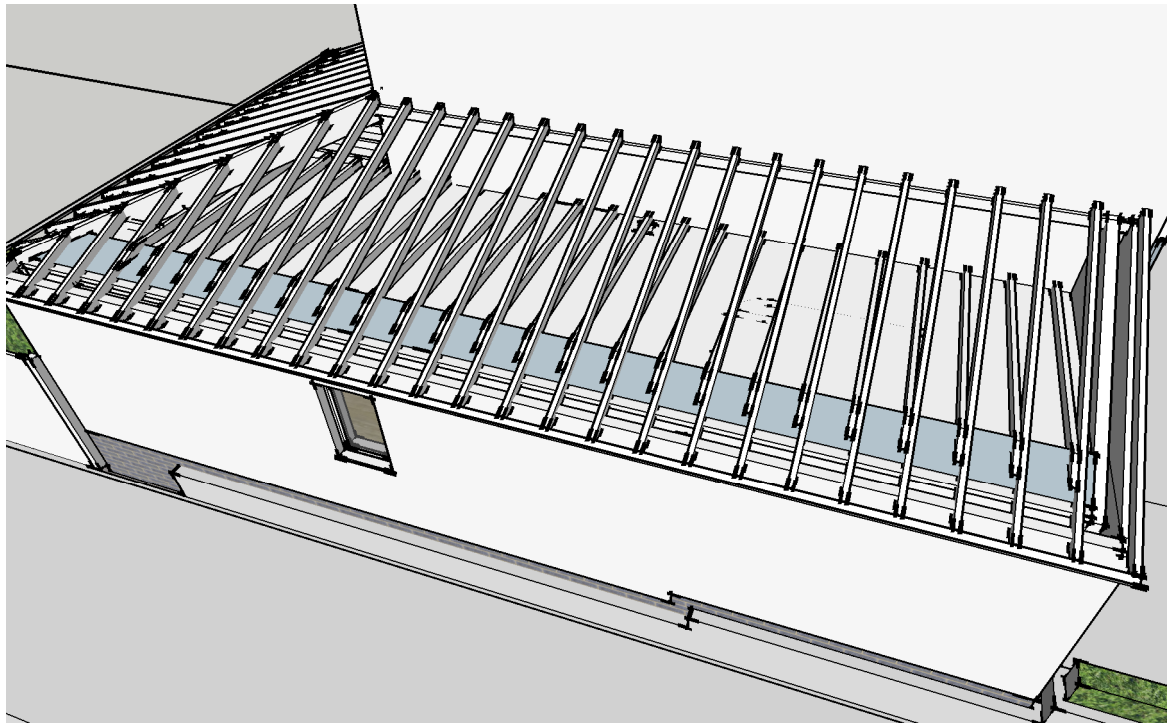

Roof Assembly

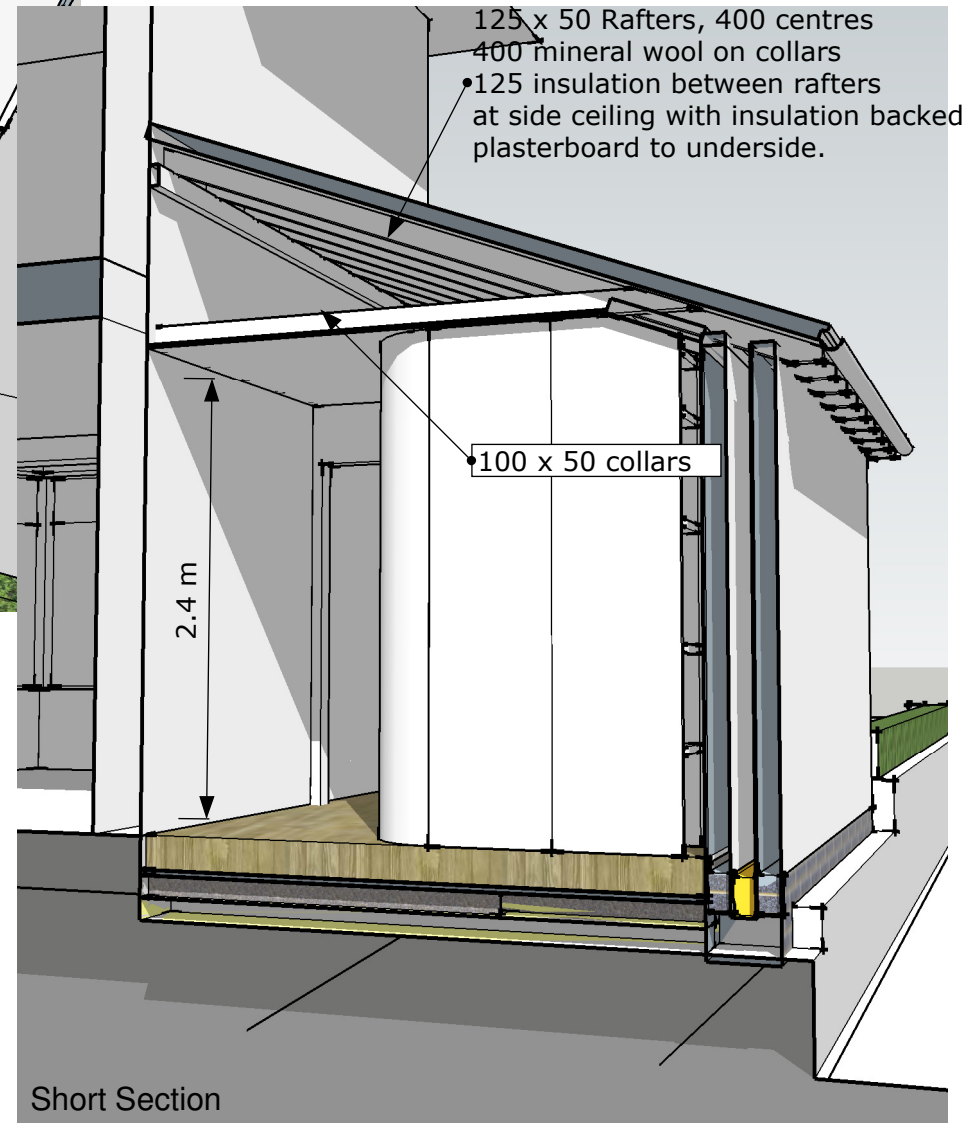


Short Section




89 Golborne Road, London, W10 5NL
 Tel: 0845 689 2050 E: oliver@space-doctors.net
 www.space-doctors.net


Job Title	19 Hammers Lane		Drawing Title	Long Section	
Client	Gabrielle Woolf / Alex Croft		Drawing Status	TENDER	
Scale@A4	Job No	Drawing No	Issue		
	SD-103	007	P2		

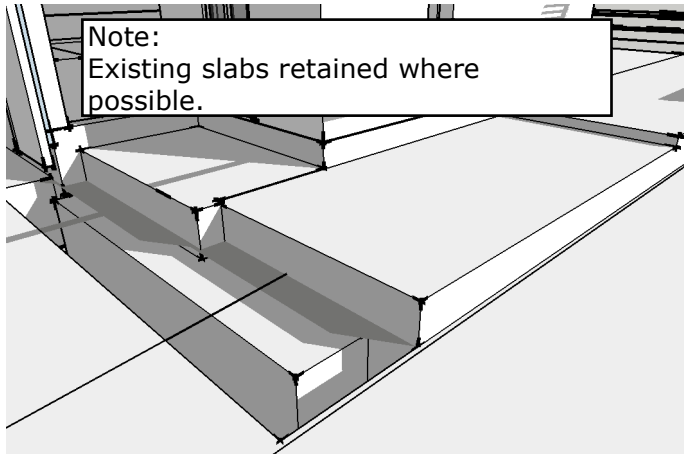


1: Trench for new foundation.

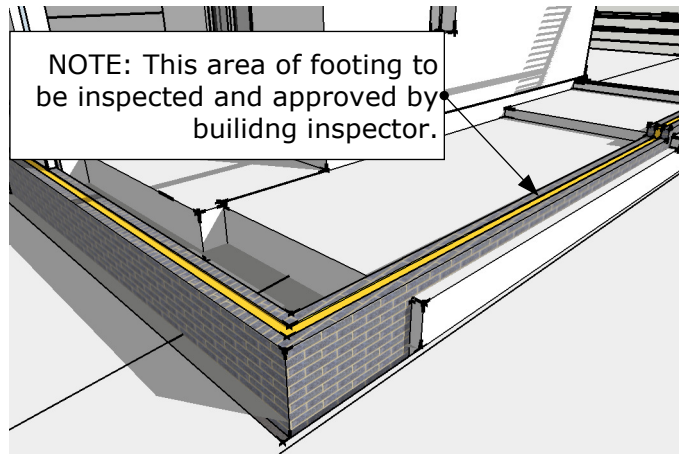


2: Blue brick cavity wall below DPC.

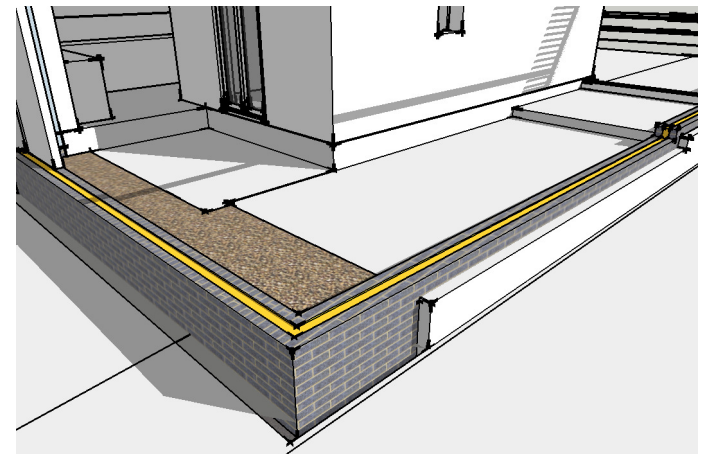


3: Gravel back fill where necessary.

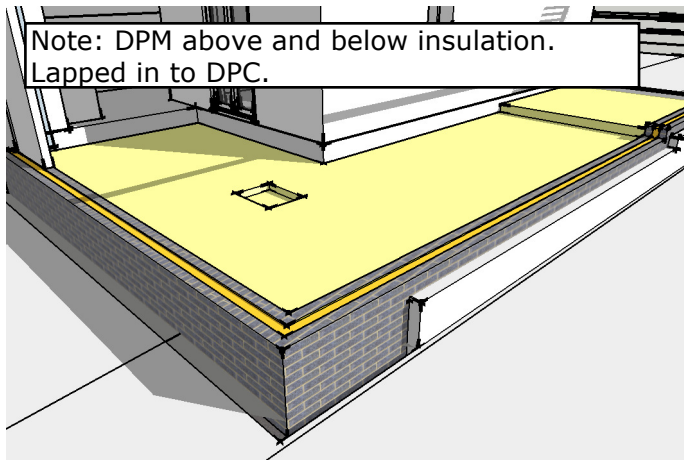

4: 100 Flooring grade celotex insulation.

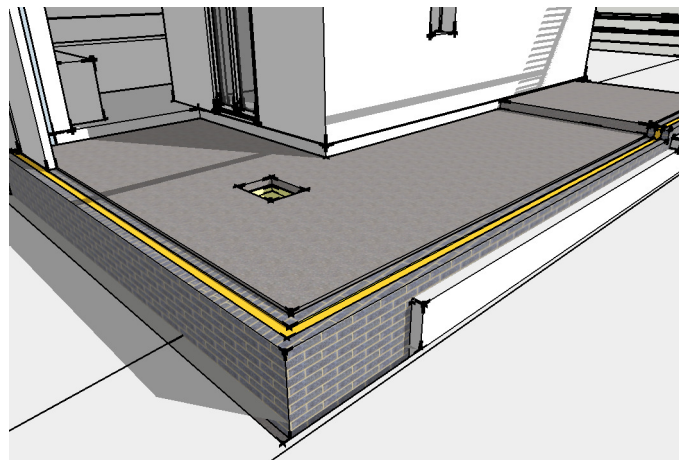

5: 100 slab

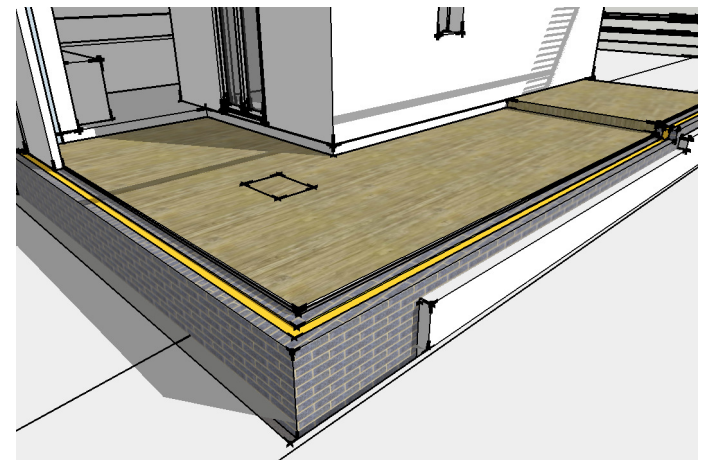

6: 25 finishes.

Foundation Studies



89 Golborne Road, London, W10 5NL
 Tel: 0845 689 2050 E: oliver@space-doctors.net
www.space-doctors.net

Job Title	19 Hammers Lane		Drawing Title	Foundations	
Client	Gabrielle Woolf / Alex Croft		Drawing Status	TENDER	
Scale@A4	Job No	Drawing No	Issue		
	SD-103	009	P2		