


PROPOSED REAR EXTENSION: AERIAL VIEW

Drawing Title: DESIGN SKETCHBOOK		OLIVER BRIDGE ARCHITECTURE Crawley Mill, Dry Lane, Witney, Oxon, OX29 9TJ t: 01993 776 354 m: 07951026512 e: oliver@oliverbridge.com	
Client: MATT HERMON	Project: REAR EXTENSION		
Address: 17 HOYLE CLOSE, WITNEY, OXON			



EXISTING REAR ELEVATION


 = TO BE DEMOLISHED



EXISTING REAR ELEVATION WITH DEMOLITION SHOWN IN RED

Drawing Title: DESIGN SKETCHBOOK	
Client: MATT HERMON	Project: REAR EXTENSION
Address: 17 HOYLE CLOSE, WITNEY, OXON	


OLIVER BRIDGE ARCHITECTURE Crawley Mill, Dry Lane, Witney, Oxon, OX29 9TJ t: 01993 776 354 m: 07951026512 e: oliver@oliverbridge.com	
--	---

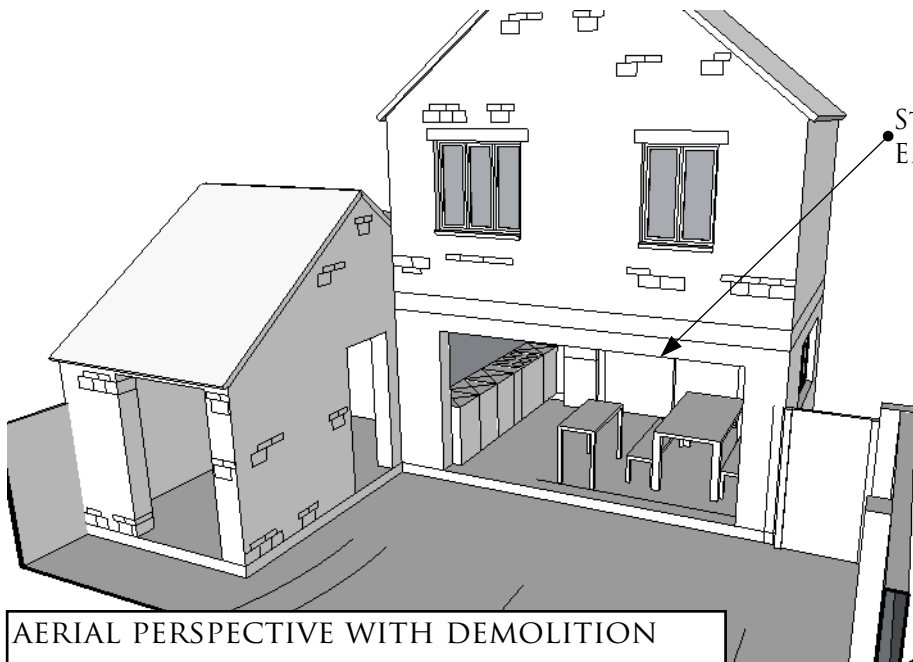

STEEL OVER ON PADSTONES.
ENGINEER TO ADVISE.

= TO BE DEMOLISHED

AERIAL PERSPECTIVE WITH DEMOLITION
ITEMS REMOVED

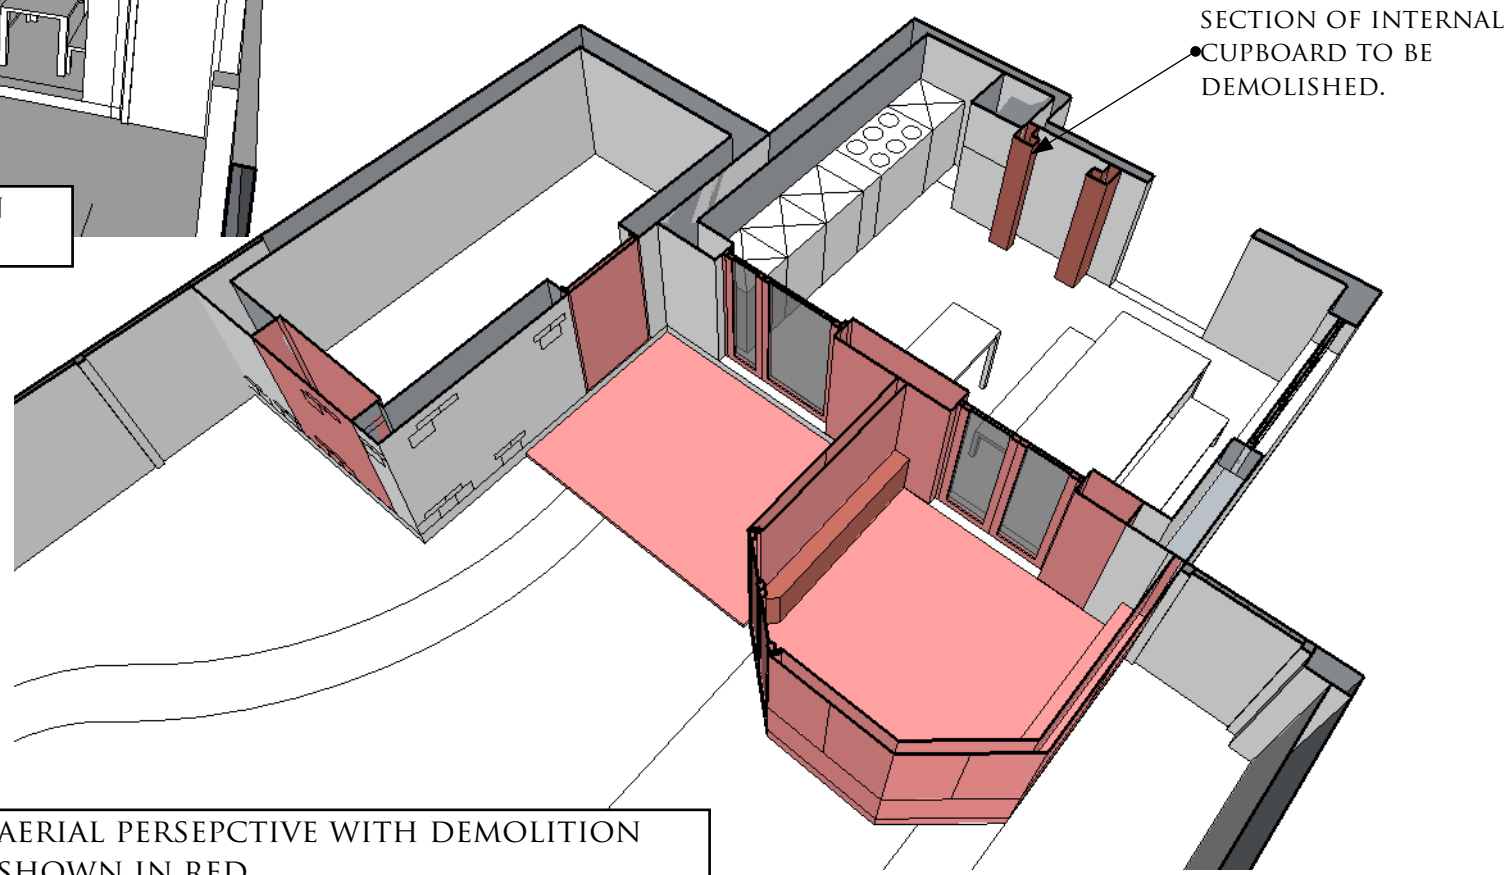

SECTION OF INTERNAL
CUPBOARD TO BE
DEMOLISHED.


AERIAL PERSEPECTIVE WITH DEMOLITION
SHOWN IN RED

Drawing Title: DESIGN SKETCHBOOK	
Client: MATT HERMON	Project: REAR EXTENSION
Address: 17 HOYLE CLOSE, WITNEY, OXON	

OLIVER BRIDGE ARCHITECTURE
 Crawley Mill, Dry Lane, Witney, Oxon, OX29 9TJ
 t: 01993 776 354 m: 07951026512
 e: oliver@oliverbridge.com



NOTE: ALL DIMENSIONS NOMINAL

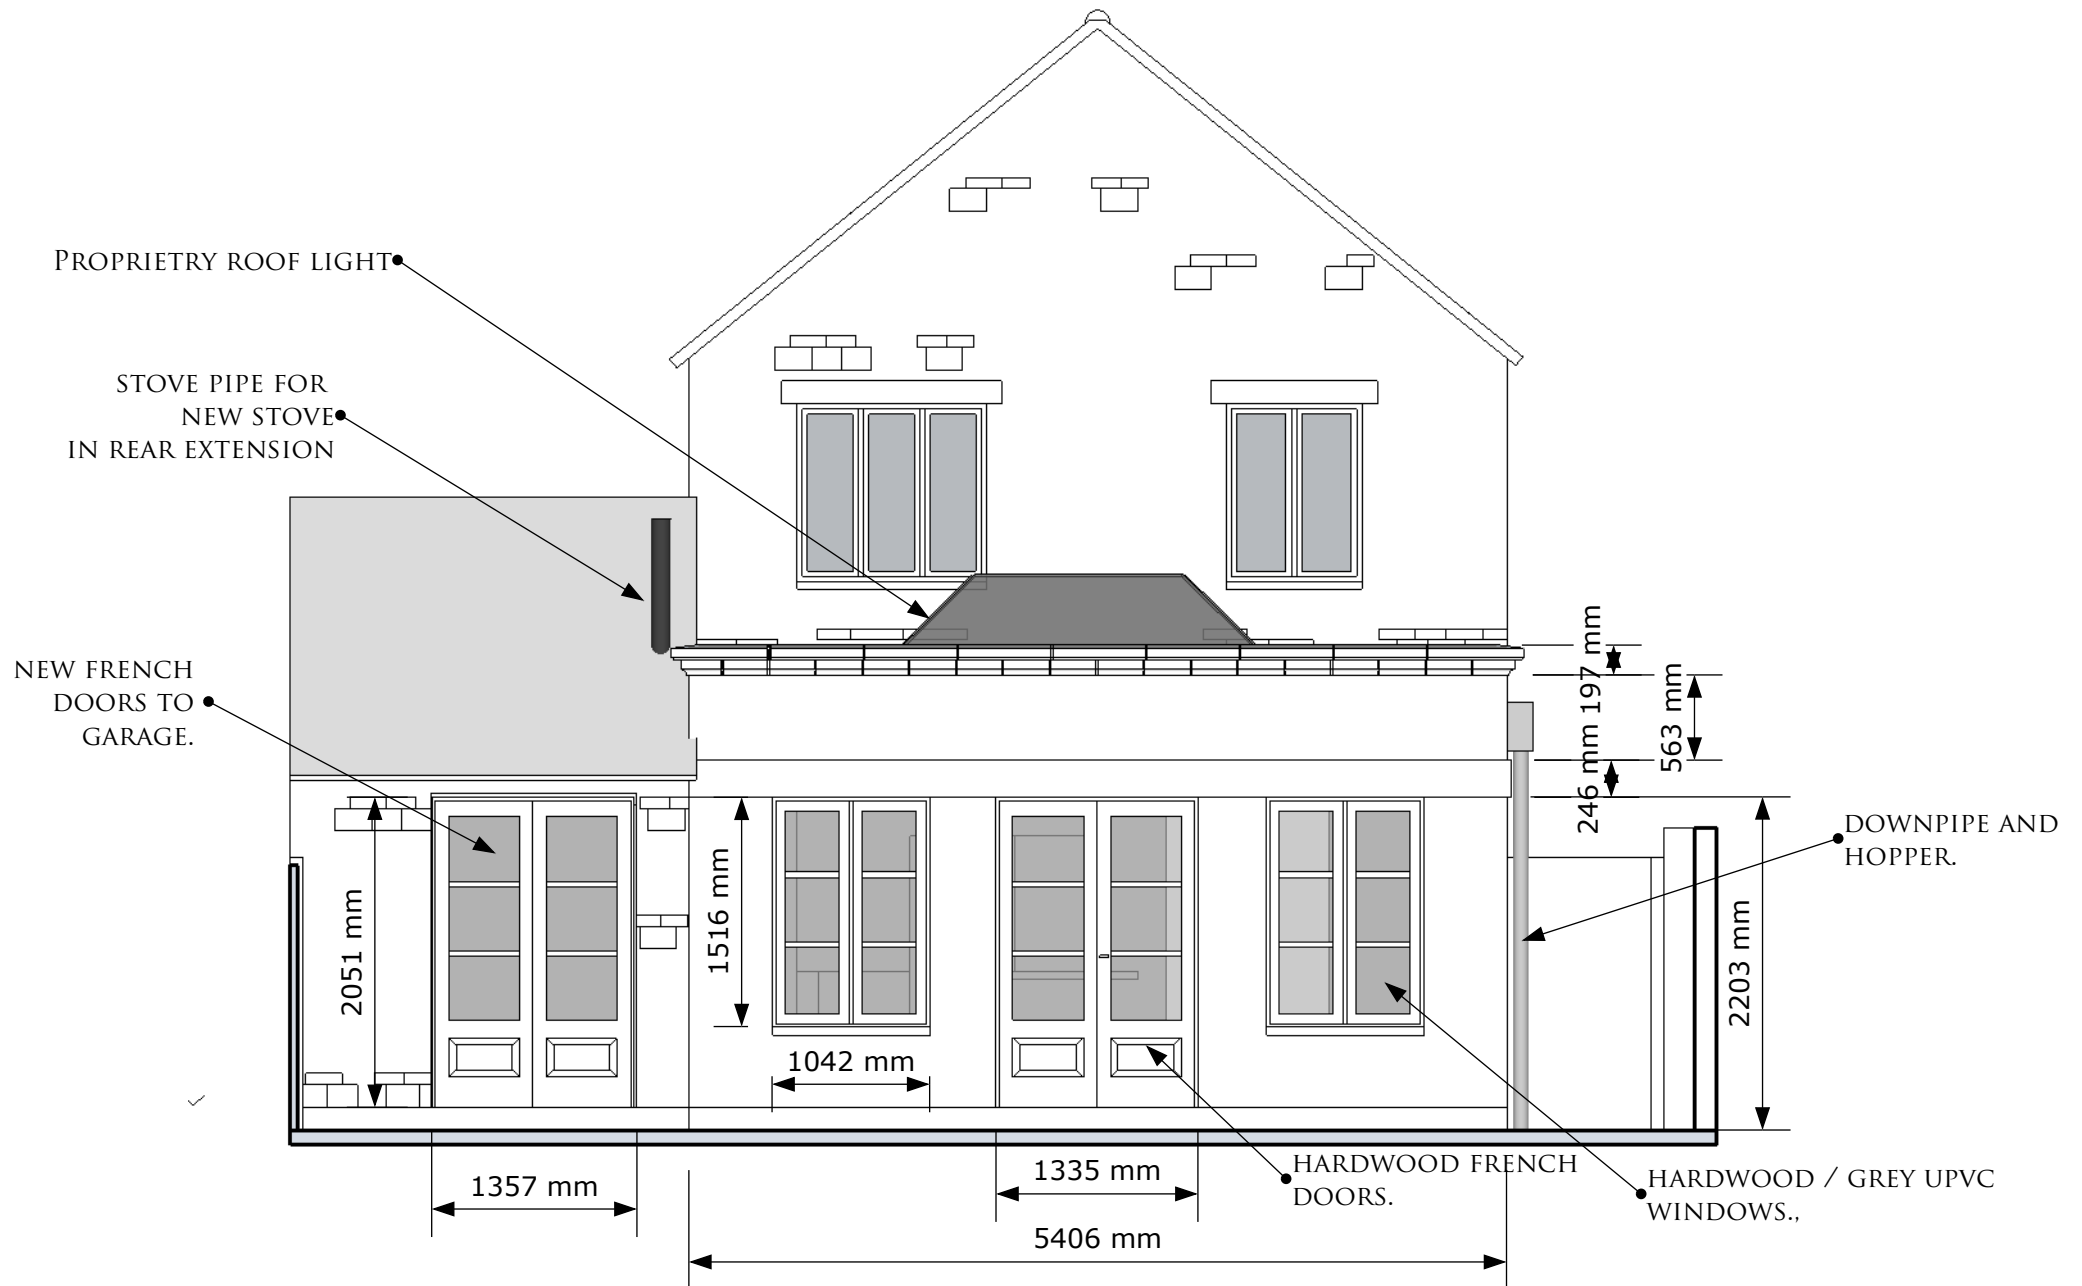

PROPOSED REAR ELEVATION


SCALE
1:50 @ A4

Drawing Title: DESIGN SKETCHBOOK
Client: MATT HERMON | Project: REAR EXTENSION
Address: 17 HOYLE CLOSE, WITNEY, OXON


OLIVER BRIDGE ARCHITECTURE
Crawley Mill, Dry Lane, Witney, Oxon, OX29 9TJ
t: 01993 776 354 m: 07951026512
e: oliver@oliverbridge.com



NOTE: ALL DIMENSIONS NOMINAL

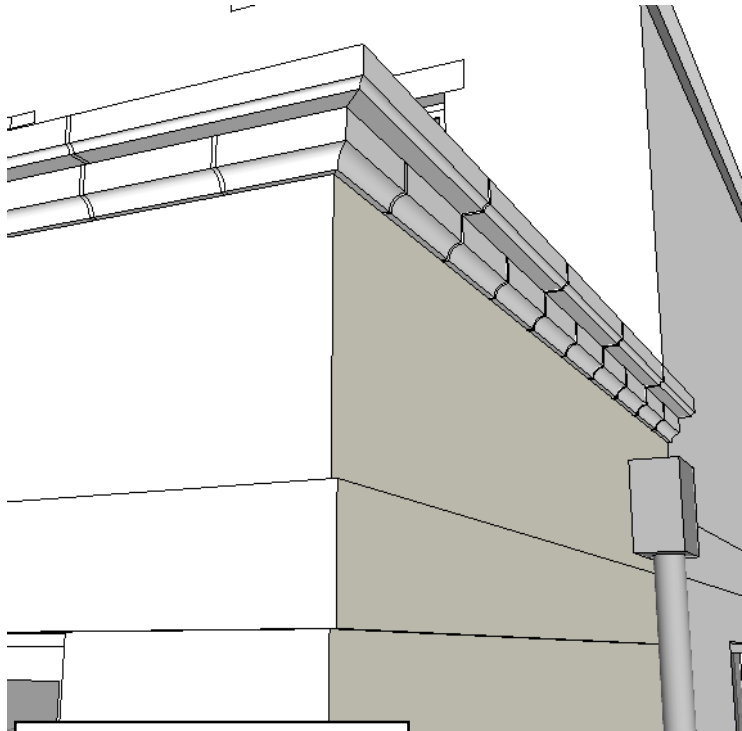

COPING STONE DETAIL

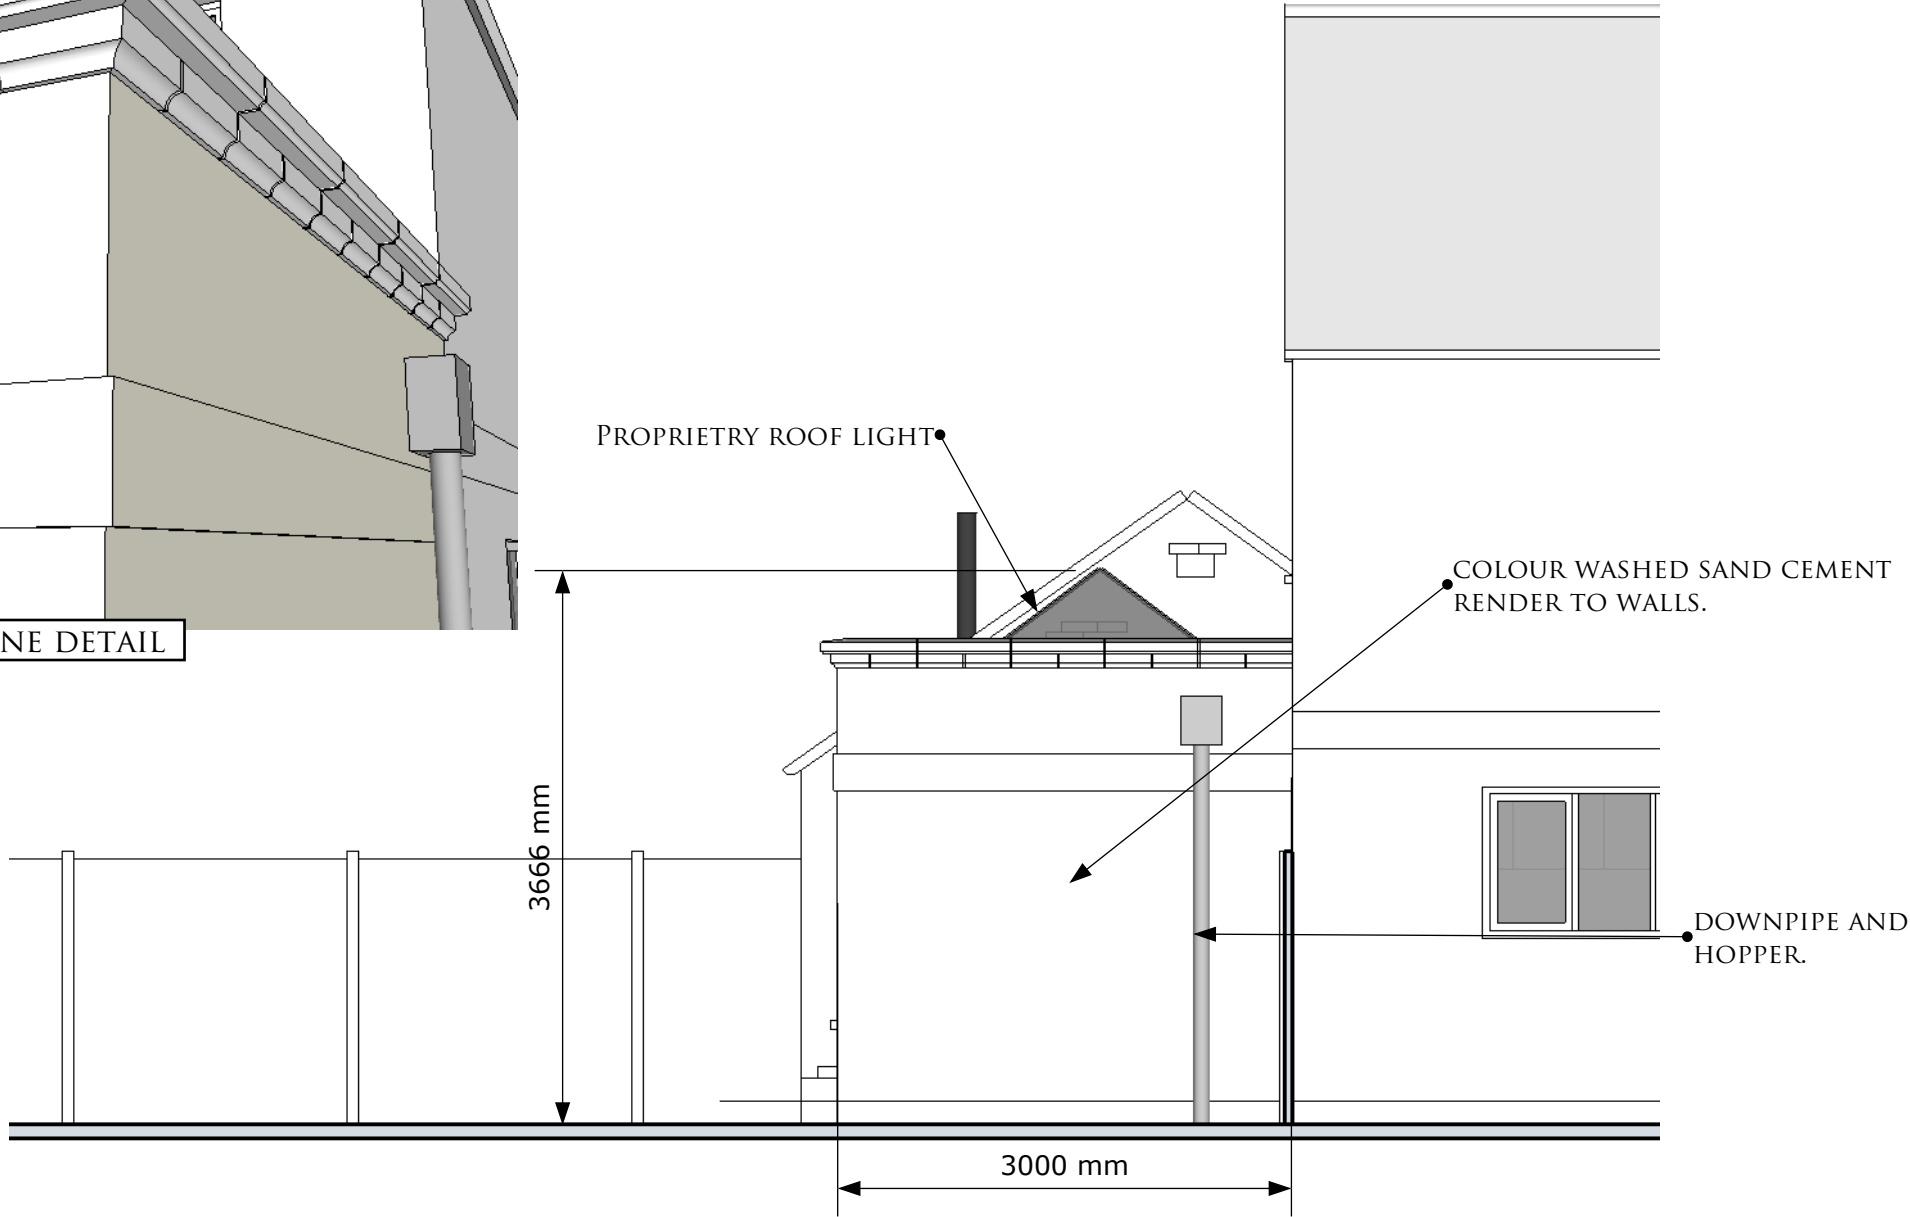

PROPOSED SIDE ELEVATION


SCALE
1:50 @ A4

Drawing Title: DESIGN SKETCHBOOK	
Client: MATT HERMON	Project: REAR EXTENSION
Address: 17 HOYLE CLOSE, WITNEY, OXON	

OLIVER BRIDGE ARCHITECTURE
Crawley Mill, Dry Lane, Witney, Oxon, OX29 9TJ
t: 01993 776 354 m: 07951026512
e: oliver@oliverbridge.com



NOTE: ALL DIMENSIONS NOMINAL

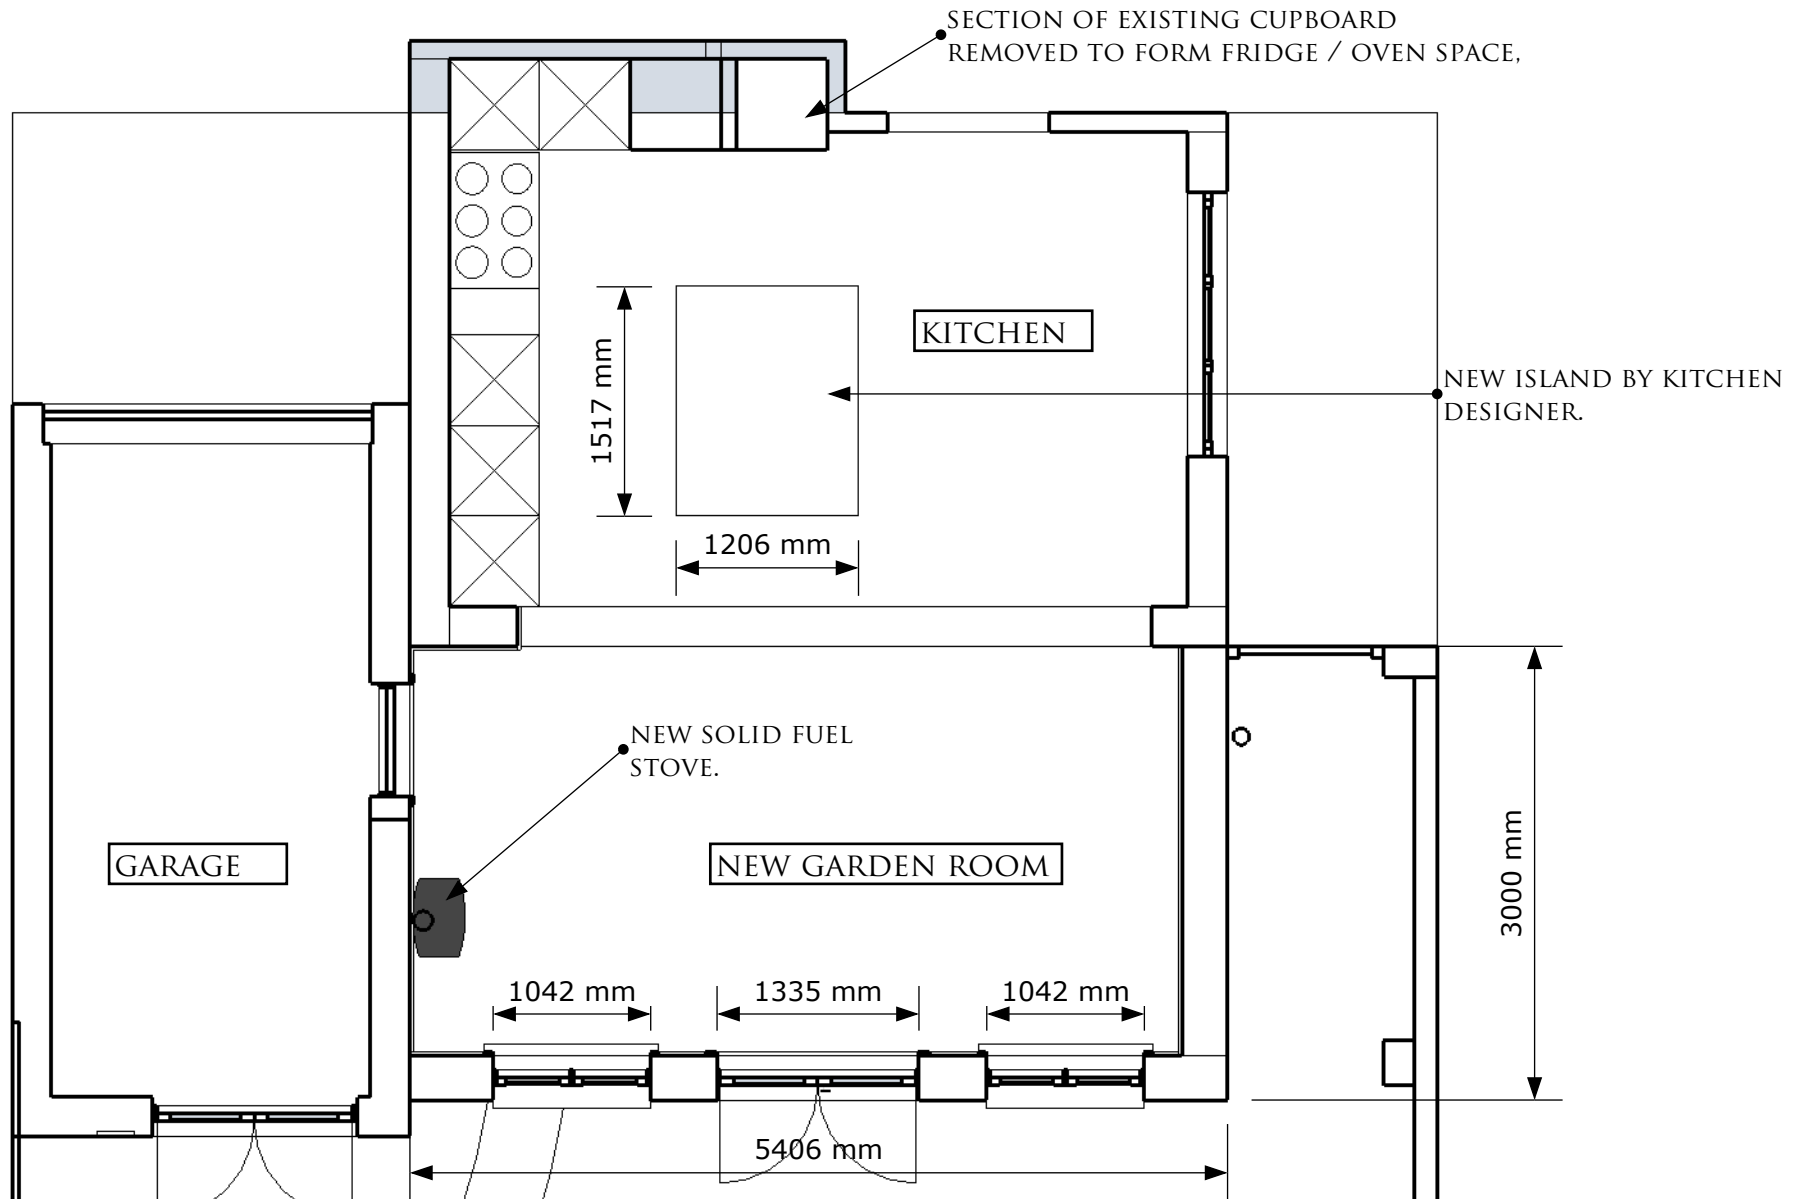


PROPOSED PLAN

SCALE
1:50 @ A4

Drawing Title: DESIGN SKETCHBOOK
Client: MATT HERMON | Project: REAR EXTENSION
Address: 17 HOYLE CLOSE, WITNEY, OXON

OLIVER BRIDGE ARCHITECTURE
Crawley Mill, Dry Lane, Witney, Oxon, OX29 9TJ
t: 01993 776 354 m: 07951026512
e: oliver@oliverbridge.com



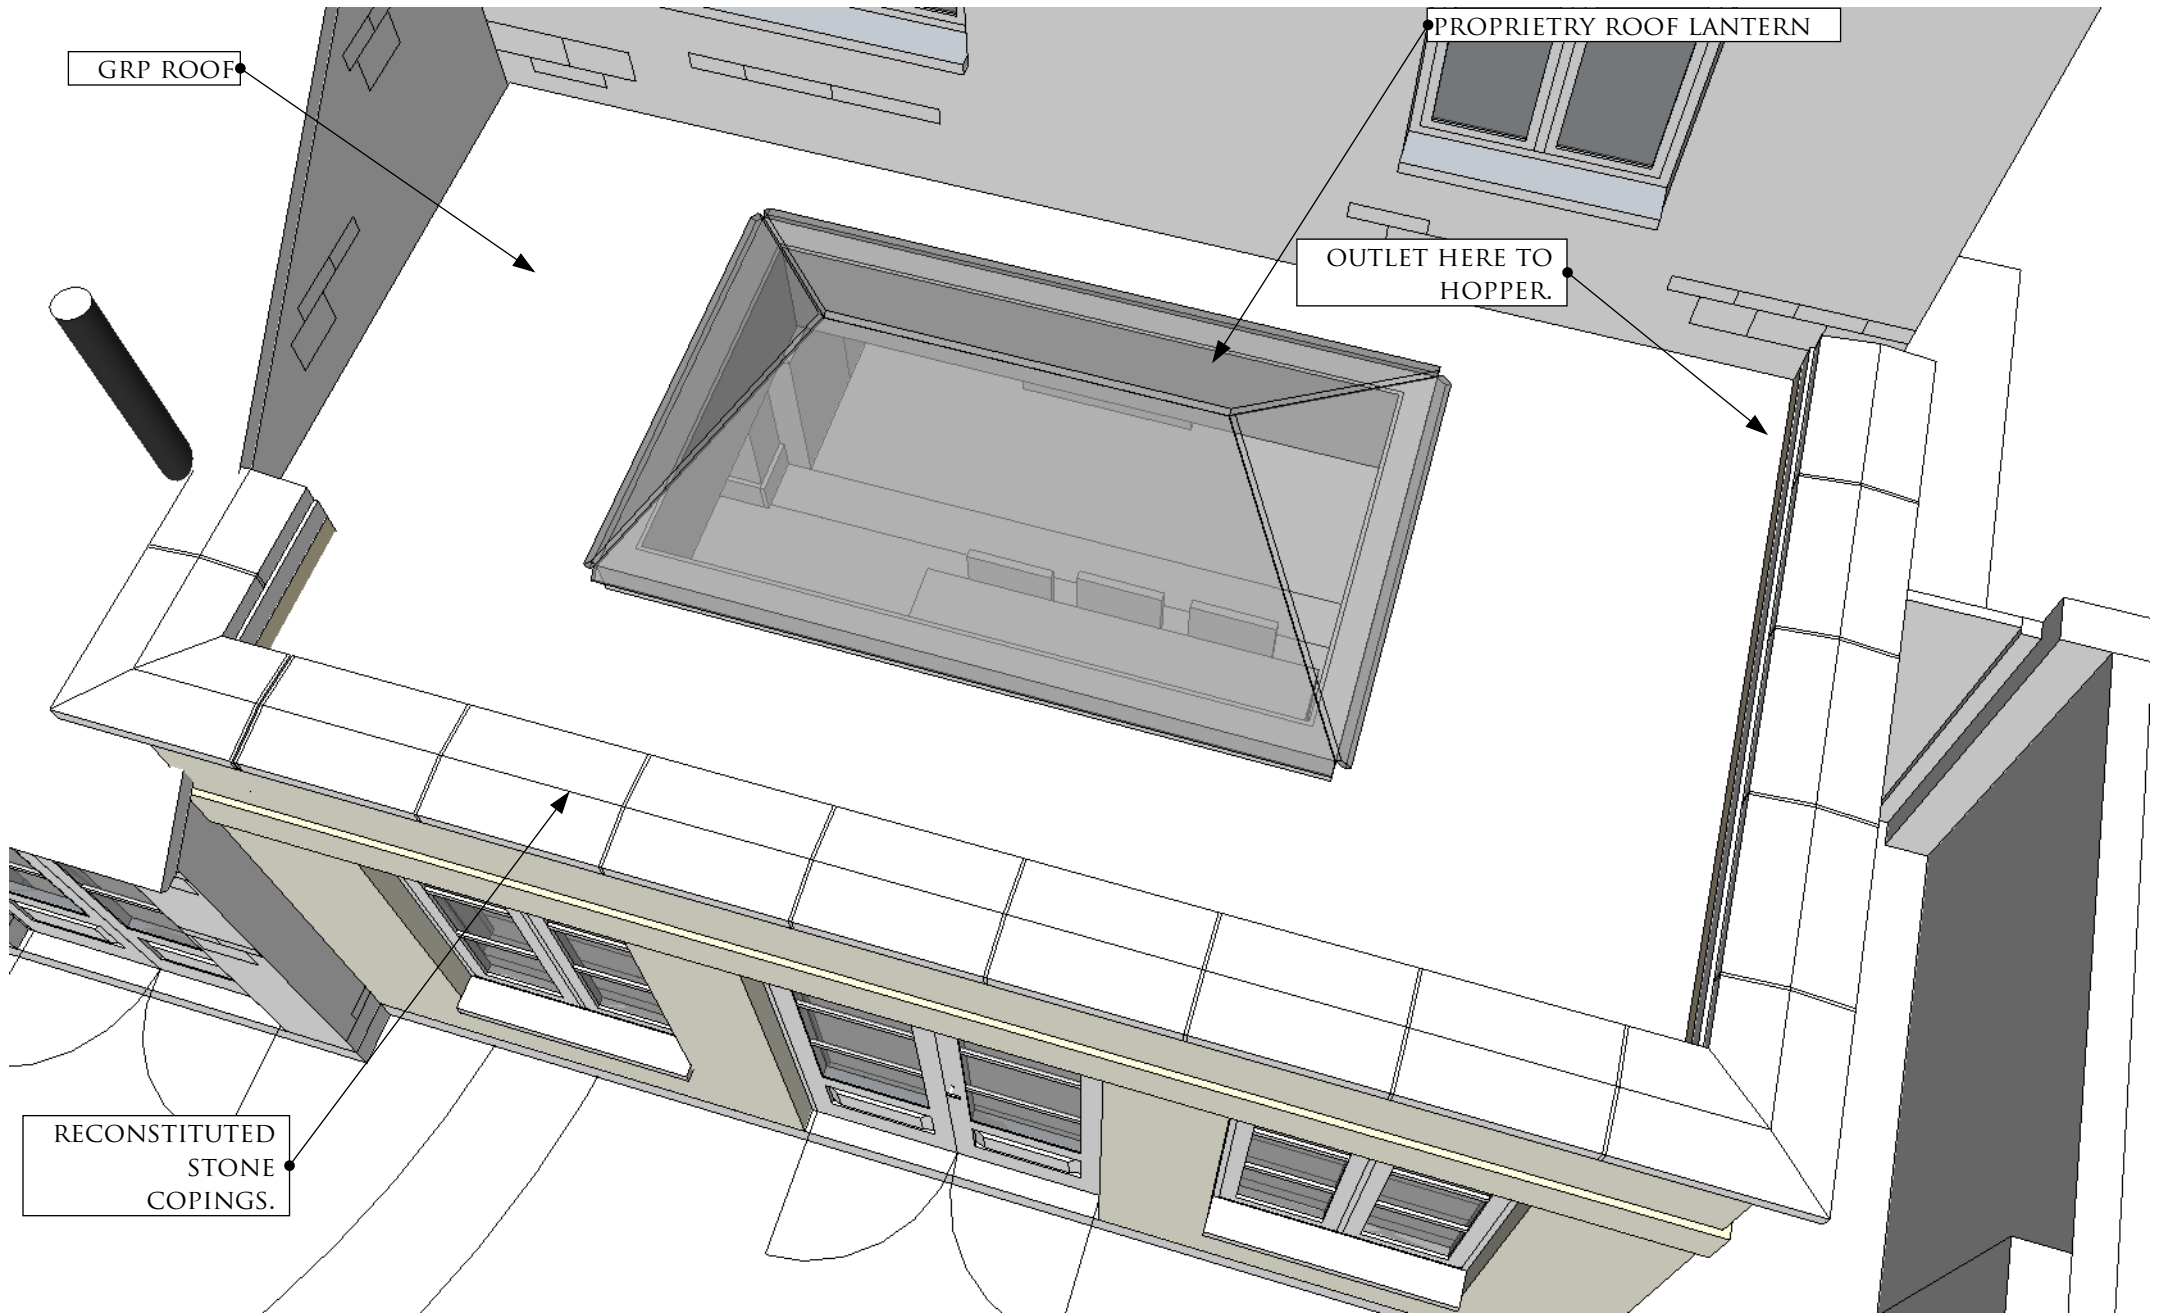

GRP ROOF

PROPRIETARY ROOF LANTERN

OUTLET HERE TO HOPPER.

RECONSTITUTED
STONE
COPINGS.

PERSPECTIVE ROOF PLAN

Drawing Title: DESIGN SKETCHBOOK	
Client: MATT HERMON	Project: REAR EXTENSION
Address: 17 HOYLE CLOSE, WITNEY, OXON	

OLIVER BRIDGE ARCHITECTURE Crawley Mill, Dry Lane, Witney, Oxon, OX29 9TJ t: 01993 776 354 m: 07951026512 e: oliver@oliverbridge.com	
--	---



CORNICE

ARCHITRAVE

CORNICE

FLU TO MEET BUILDING REGS.


SKIRTING

INTERNAL VIEW

Drawing Title: DESIGN SKETCHBOOK
Client: MATT HERMON | Project: REAR EXTENSION
Address: 17 HOYLE CLOSE, WITNEY, OXON

OLIVER BRIDGE ARCHITECTURE
Crawley Mill, Dry Lane, Witney, Oxon, OX29 9TJ
t: 01993 776 354 m: 07951026512
e: oliver@oliverbridge.com



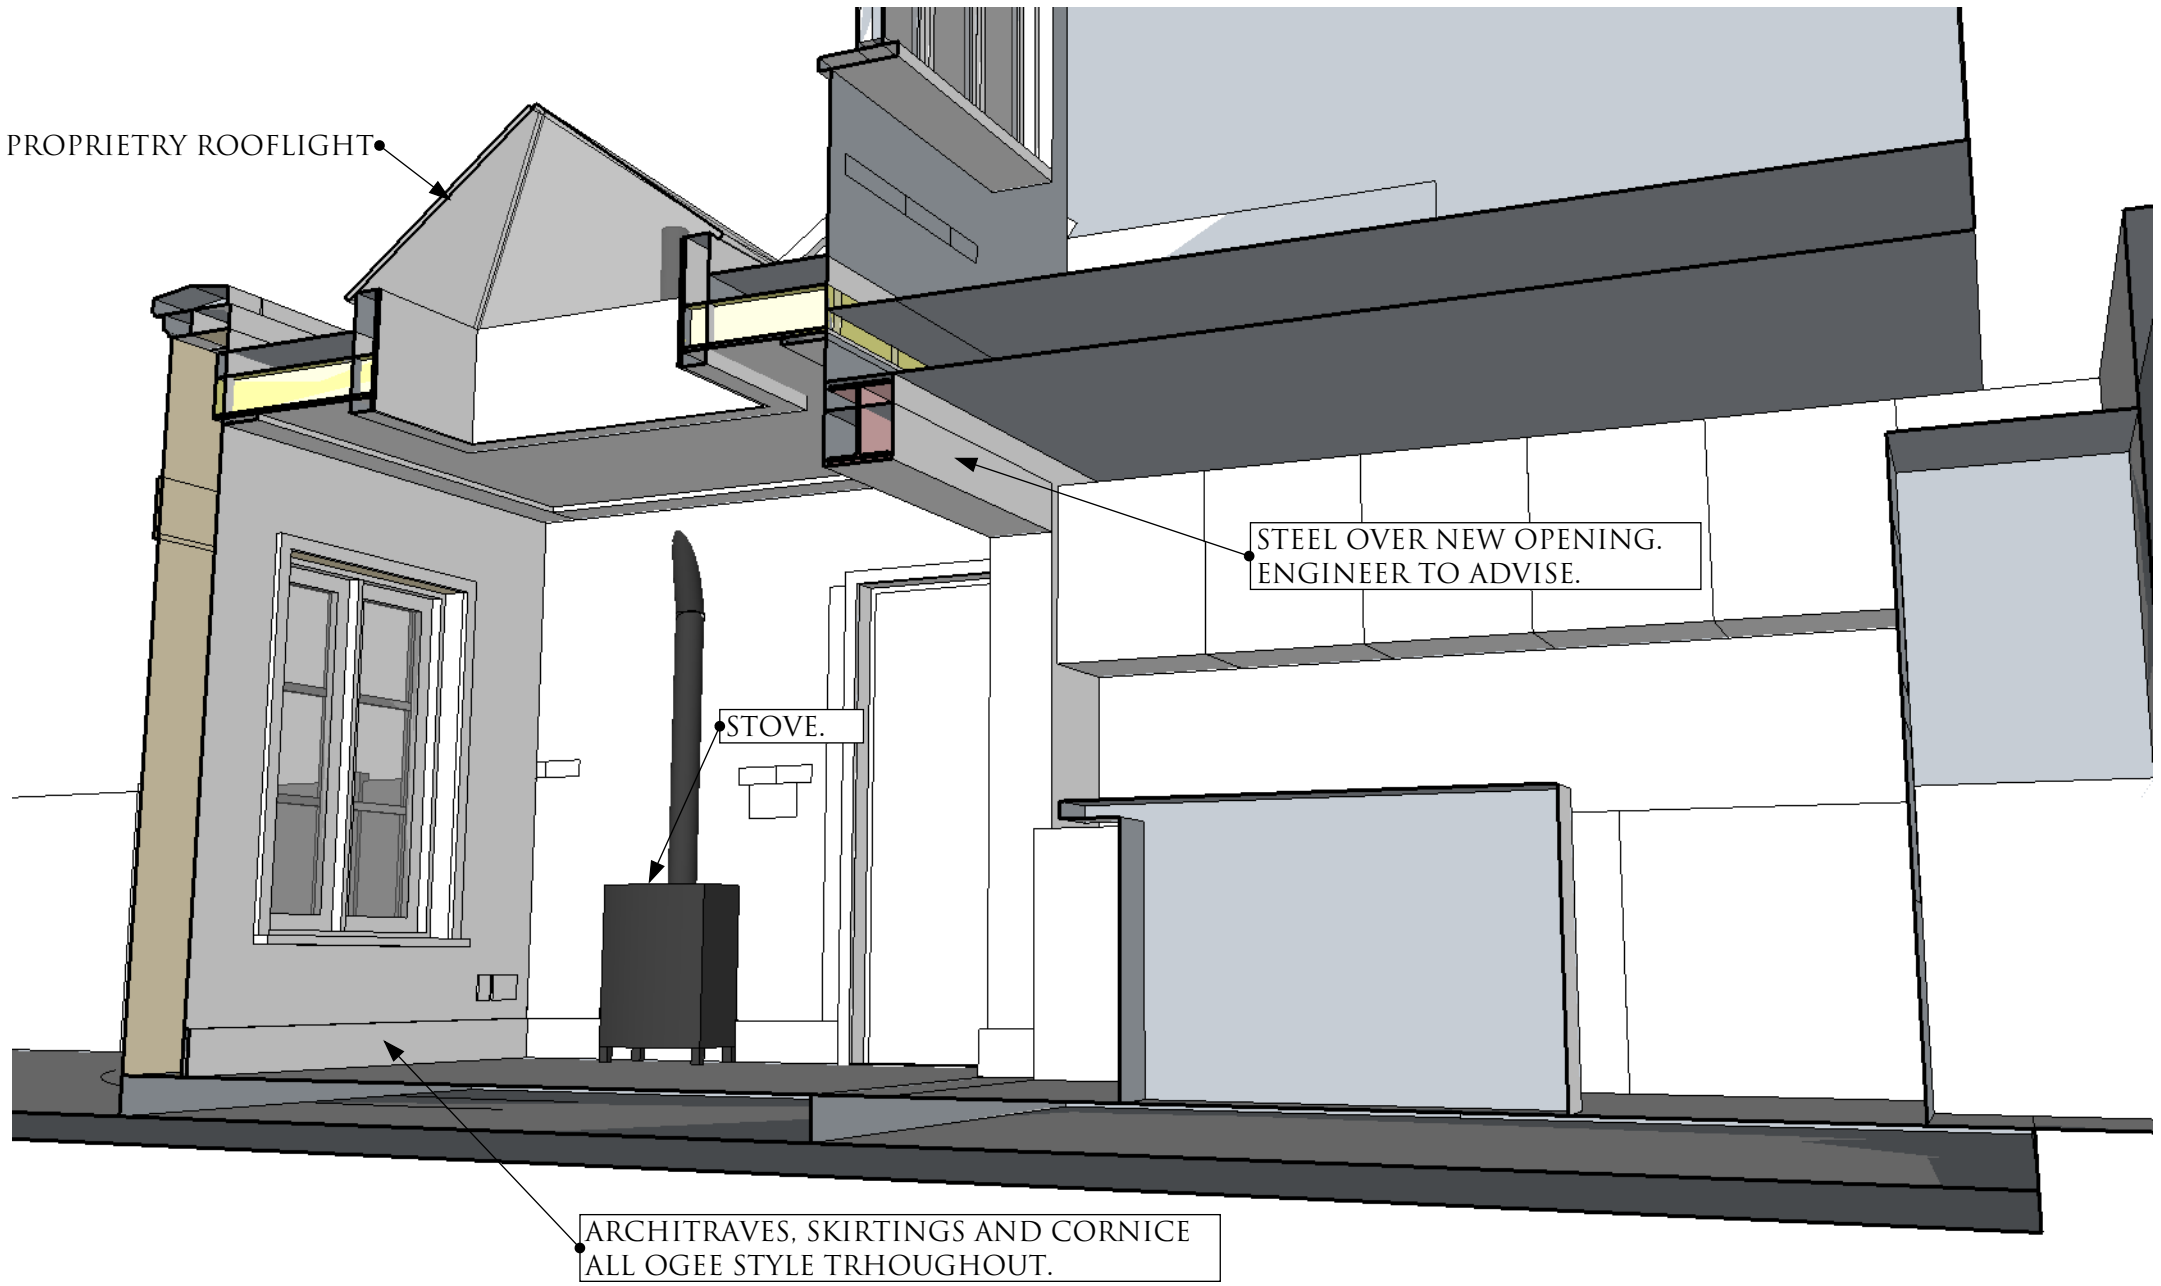


SKETCH SECTION

Drawing Title: DESIGN SKETCHBOOK	
Client: MATT HERMON	Project: REAR EXTENSION
Address: 17 HOYLE CLOSE, WITNEY, OXON	

OLIVER BRIDGE ARCHITECTURE
Crawley Mill, Dry Lane, Witney, Oxon, OX29 9TJ
t: 01993 776 354 m: 07951026512
e: oliver@oliverbridge.com



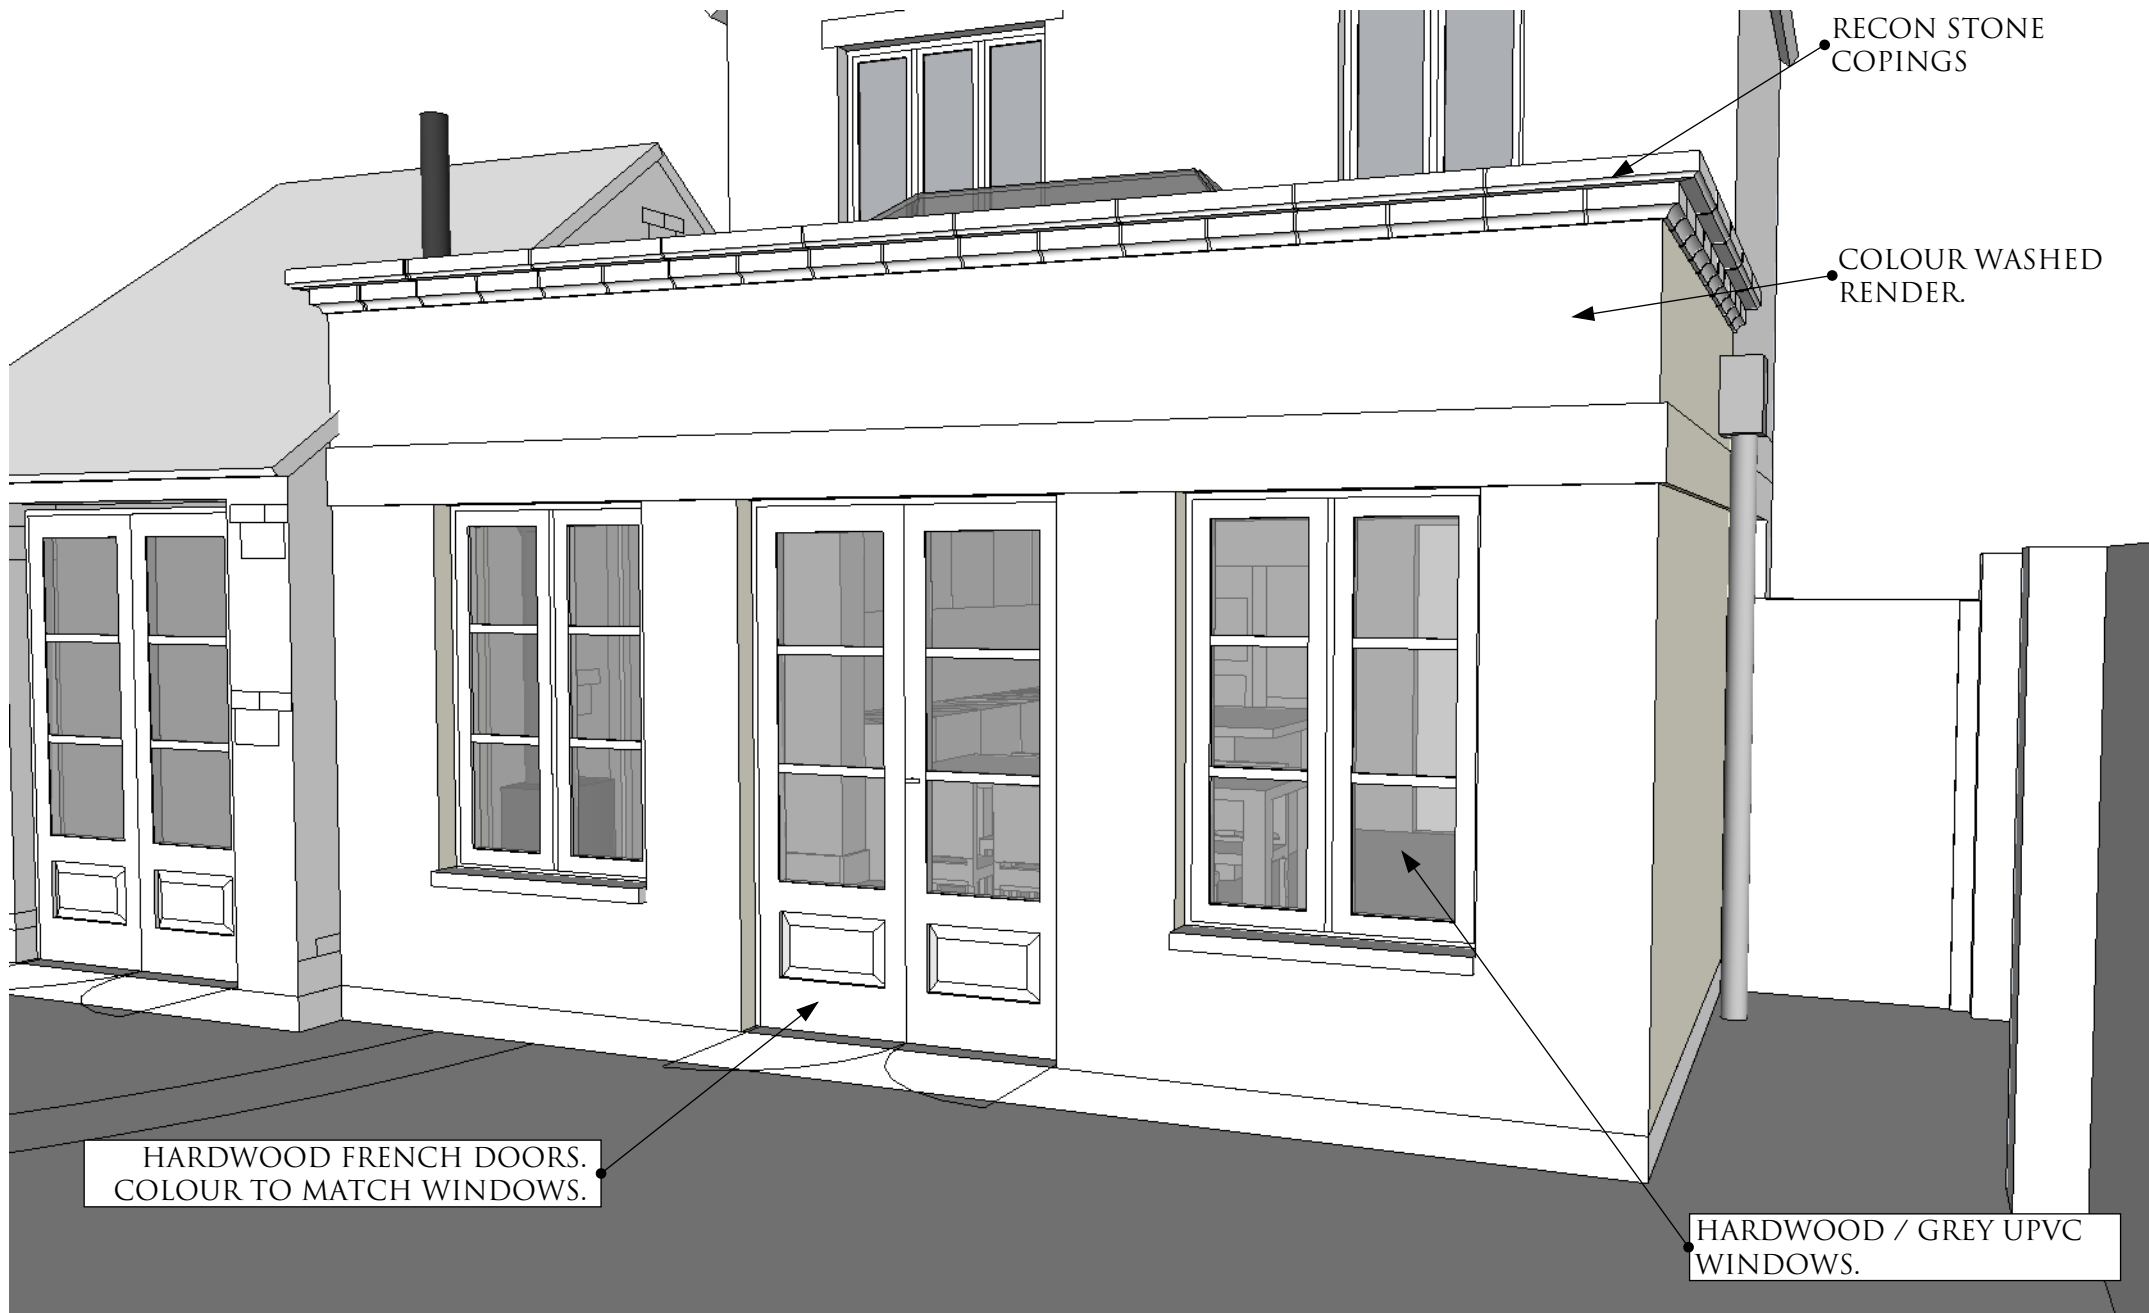

RECON STONE
COPINGS

COLOUR WASHED
RENDER.

HARDWOOD FRENCH DOORS.
COLOUR TO MATCH WINDOWS.

HARDWOOD / GREY UPVC
WINDOWS.

PERSPECTIVE REAR ELEVATION

Drawing Title: DESIGN SKETCHBOOK	
Client: MATT HERMON	Project: REAR EXTENSION
Address: 17 HOYLE CLOSE, WITNEY, OXON	

OLIVER BRIDGE ARCHITECTURE
 Crawley Mill, Dry Lane, Witney, Oxon, OX29 9TJ
 t: 01993 776 354 m: 07951026512
 e: oliver@oliverbridge.com

