


# CONCEPT 3

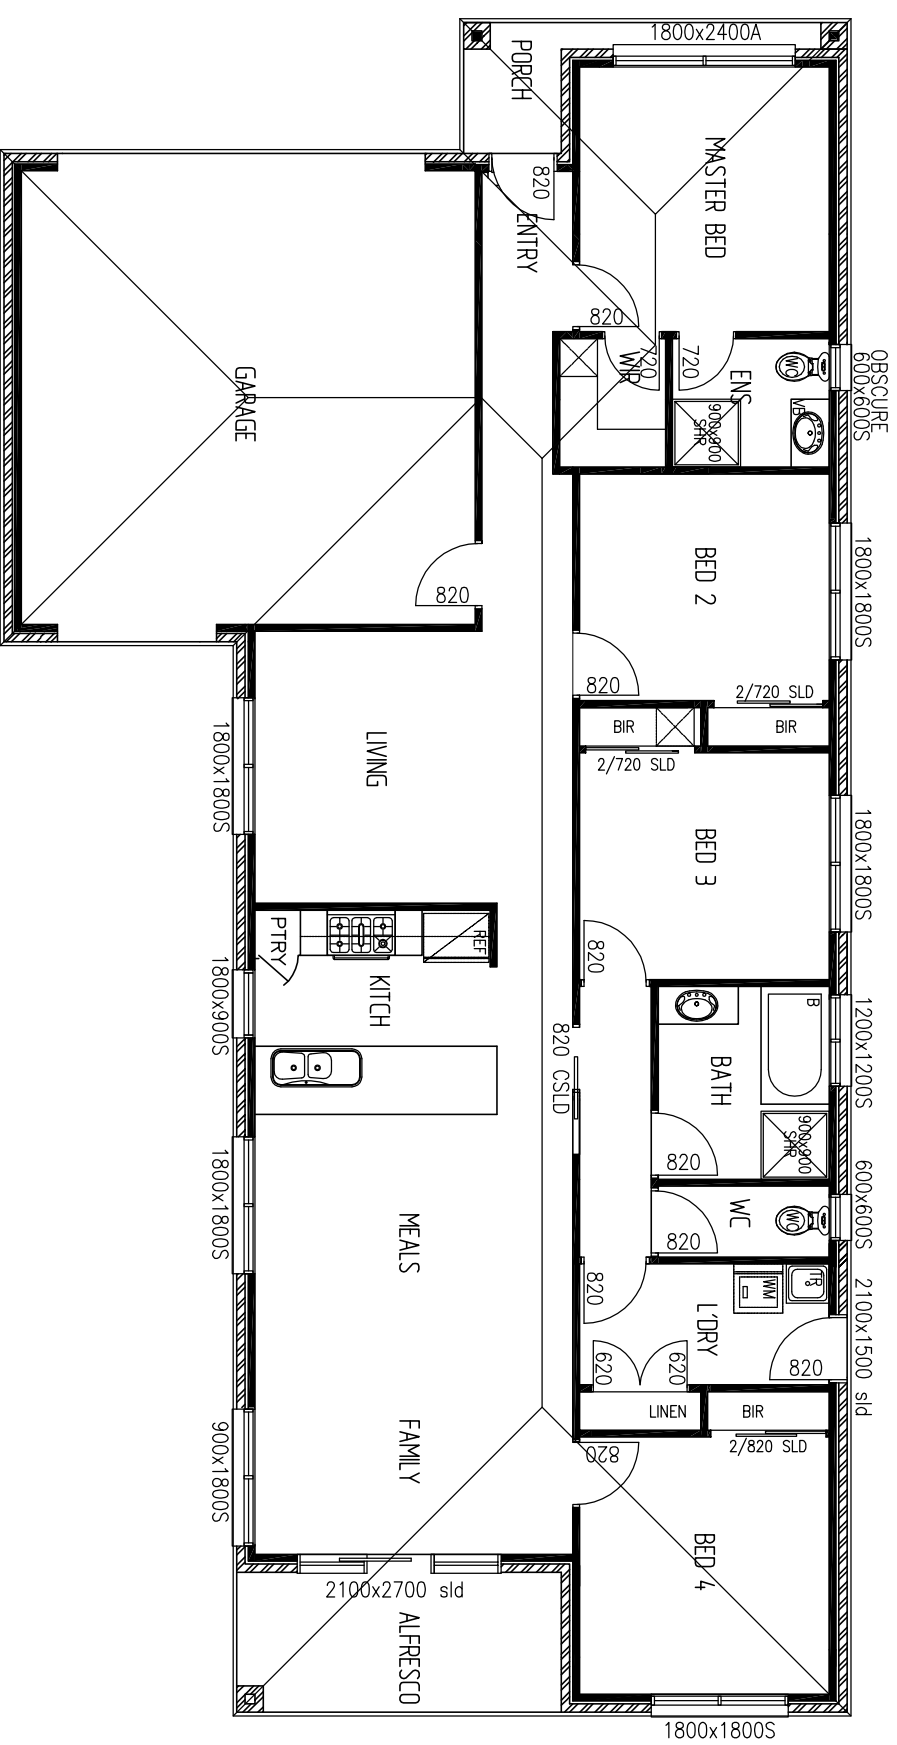

SIZE ANALYSIS	
LIVING AREA	143.60m
GARAGE	39.50m
ALFRESCO	7.93m
PORCH	3.50m
TOTAL	194.53m
SITE AREA/COVERAGE	375m <sup>2</sup> 51.87%

CLIENT: TOBIN BUILDING GROUP  
 ADDRESS :

## GROUND FLOOR PLAN



JOB No.:	17-332	DRAWN:	KA
DATE:	2017	CHECKED:	DC
SCALE:	1:100	SHEET	OF