


CONCEPT 2

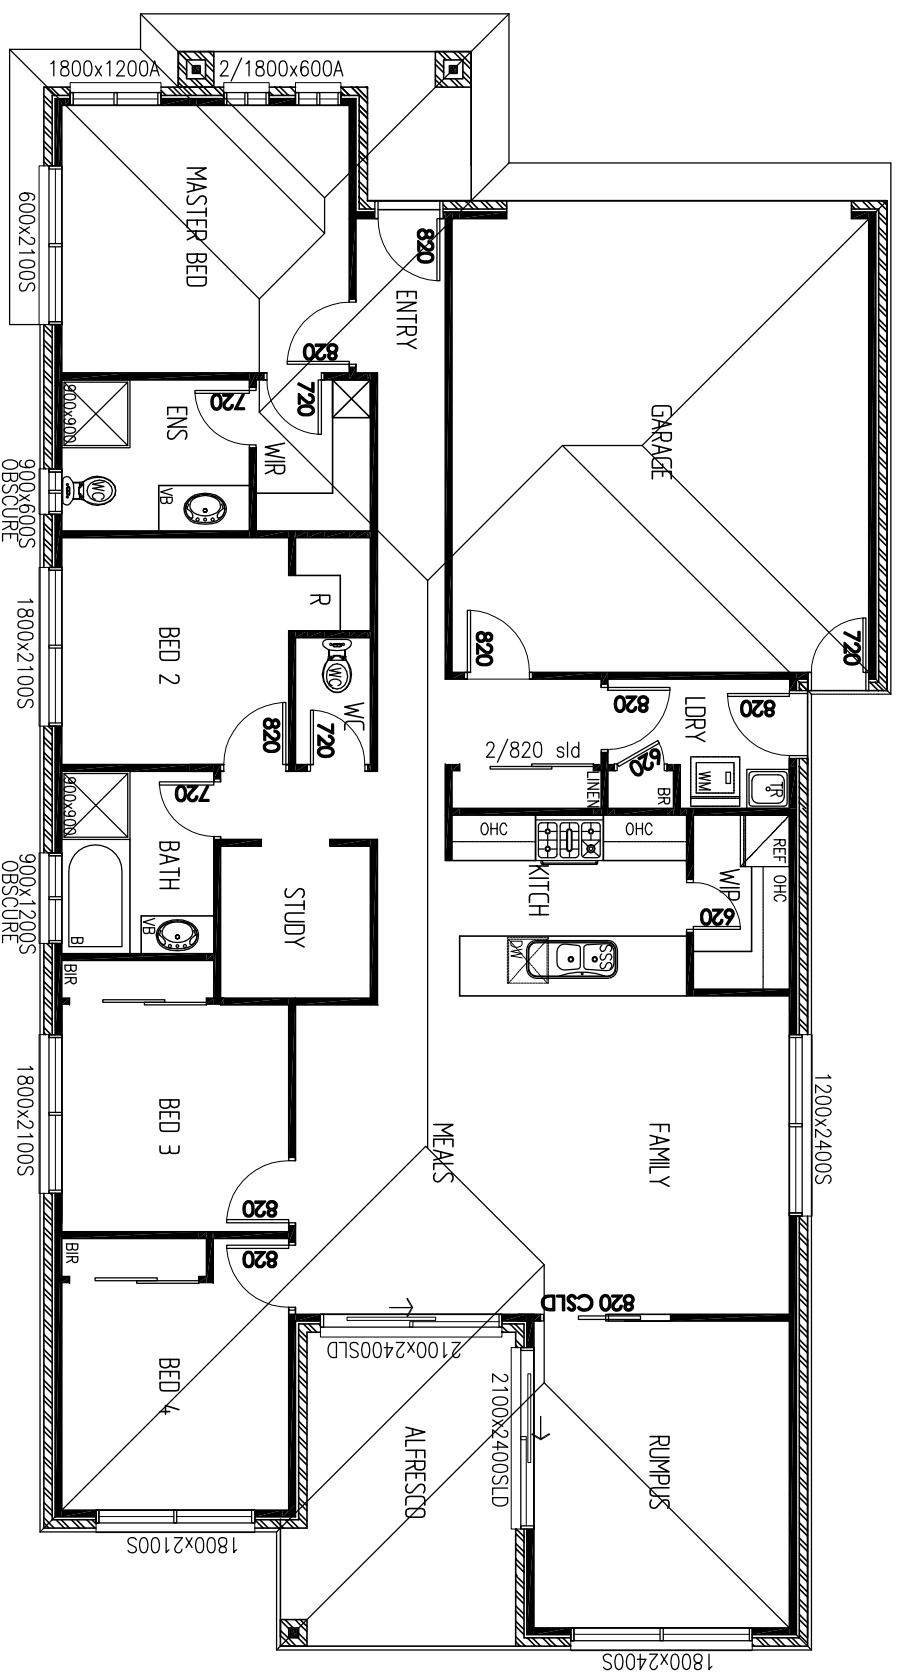

SIZE ANALYSIS		
LIVING AREA	153.23m	16,49sq
GARAGE	35.50m	3,82sq
ALFRESCO	12.00m	1,06sq
PORCH	3.87m	0,33sq
TOTAL	204.60m	22,02sq
SITE AREA/COVERAGE	375m ²	54,56%

CLIENT: TOBIN BUILDING GROUP
 ADDRESS :

GROUND FLOOR PLAN



JOB No.: 17-332
 DATE: 2017
 SCALE: 1:100
 SHEET OF

DRAWN: KA
 CHECKED: DC