

ENCLAVE AT WATERFALL

LOT 65 BENT GRASS WAY,
WATERFALL AT LAKE BURTON



KEY PLAN

KEYNOTE LEGEND

ENCLAVE AT WATERFALL - LOT 65

LOT 65, BENT GRASS WAY, WATERFALL AT LAKE BURTON

01	LUMBER, DOOR, & WINDOW PACKAGE	02/29/2024
No.	REVISIONS/SUBMISSIONS	Date
Seal		

This drawing is the property of Jones Pierce Architects, Inc. and is not to be reproduced or copied in whole or in part. It is not to be used on any other project, and is to be returned upon request. Scales as stated herein are for reference only, as normal reproduction processes may alter the accuracy of original drawings. Jones Pierce, Architects, Inc. © 2024

COVER SHEET

Project No. 23081

Drawing No.


Date 02/28/2024


Scale

A0.0

JONES PIERCE
400 PASTERS AVENUE, SUITE 225, ATLANTA, GEORGIA 30324 ■■■ 404.688.1050 ■■■

NOT FOR CONSTRUCTION

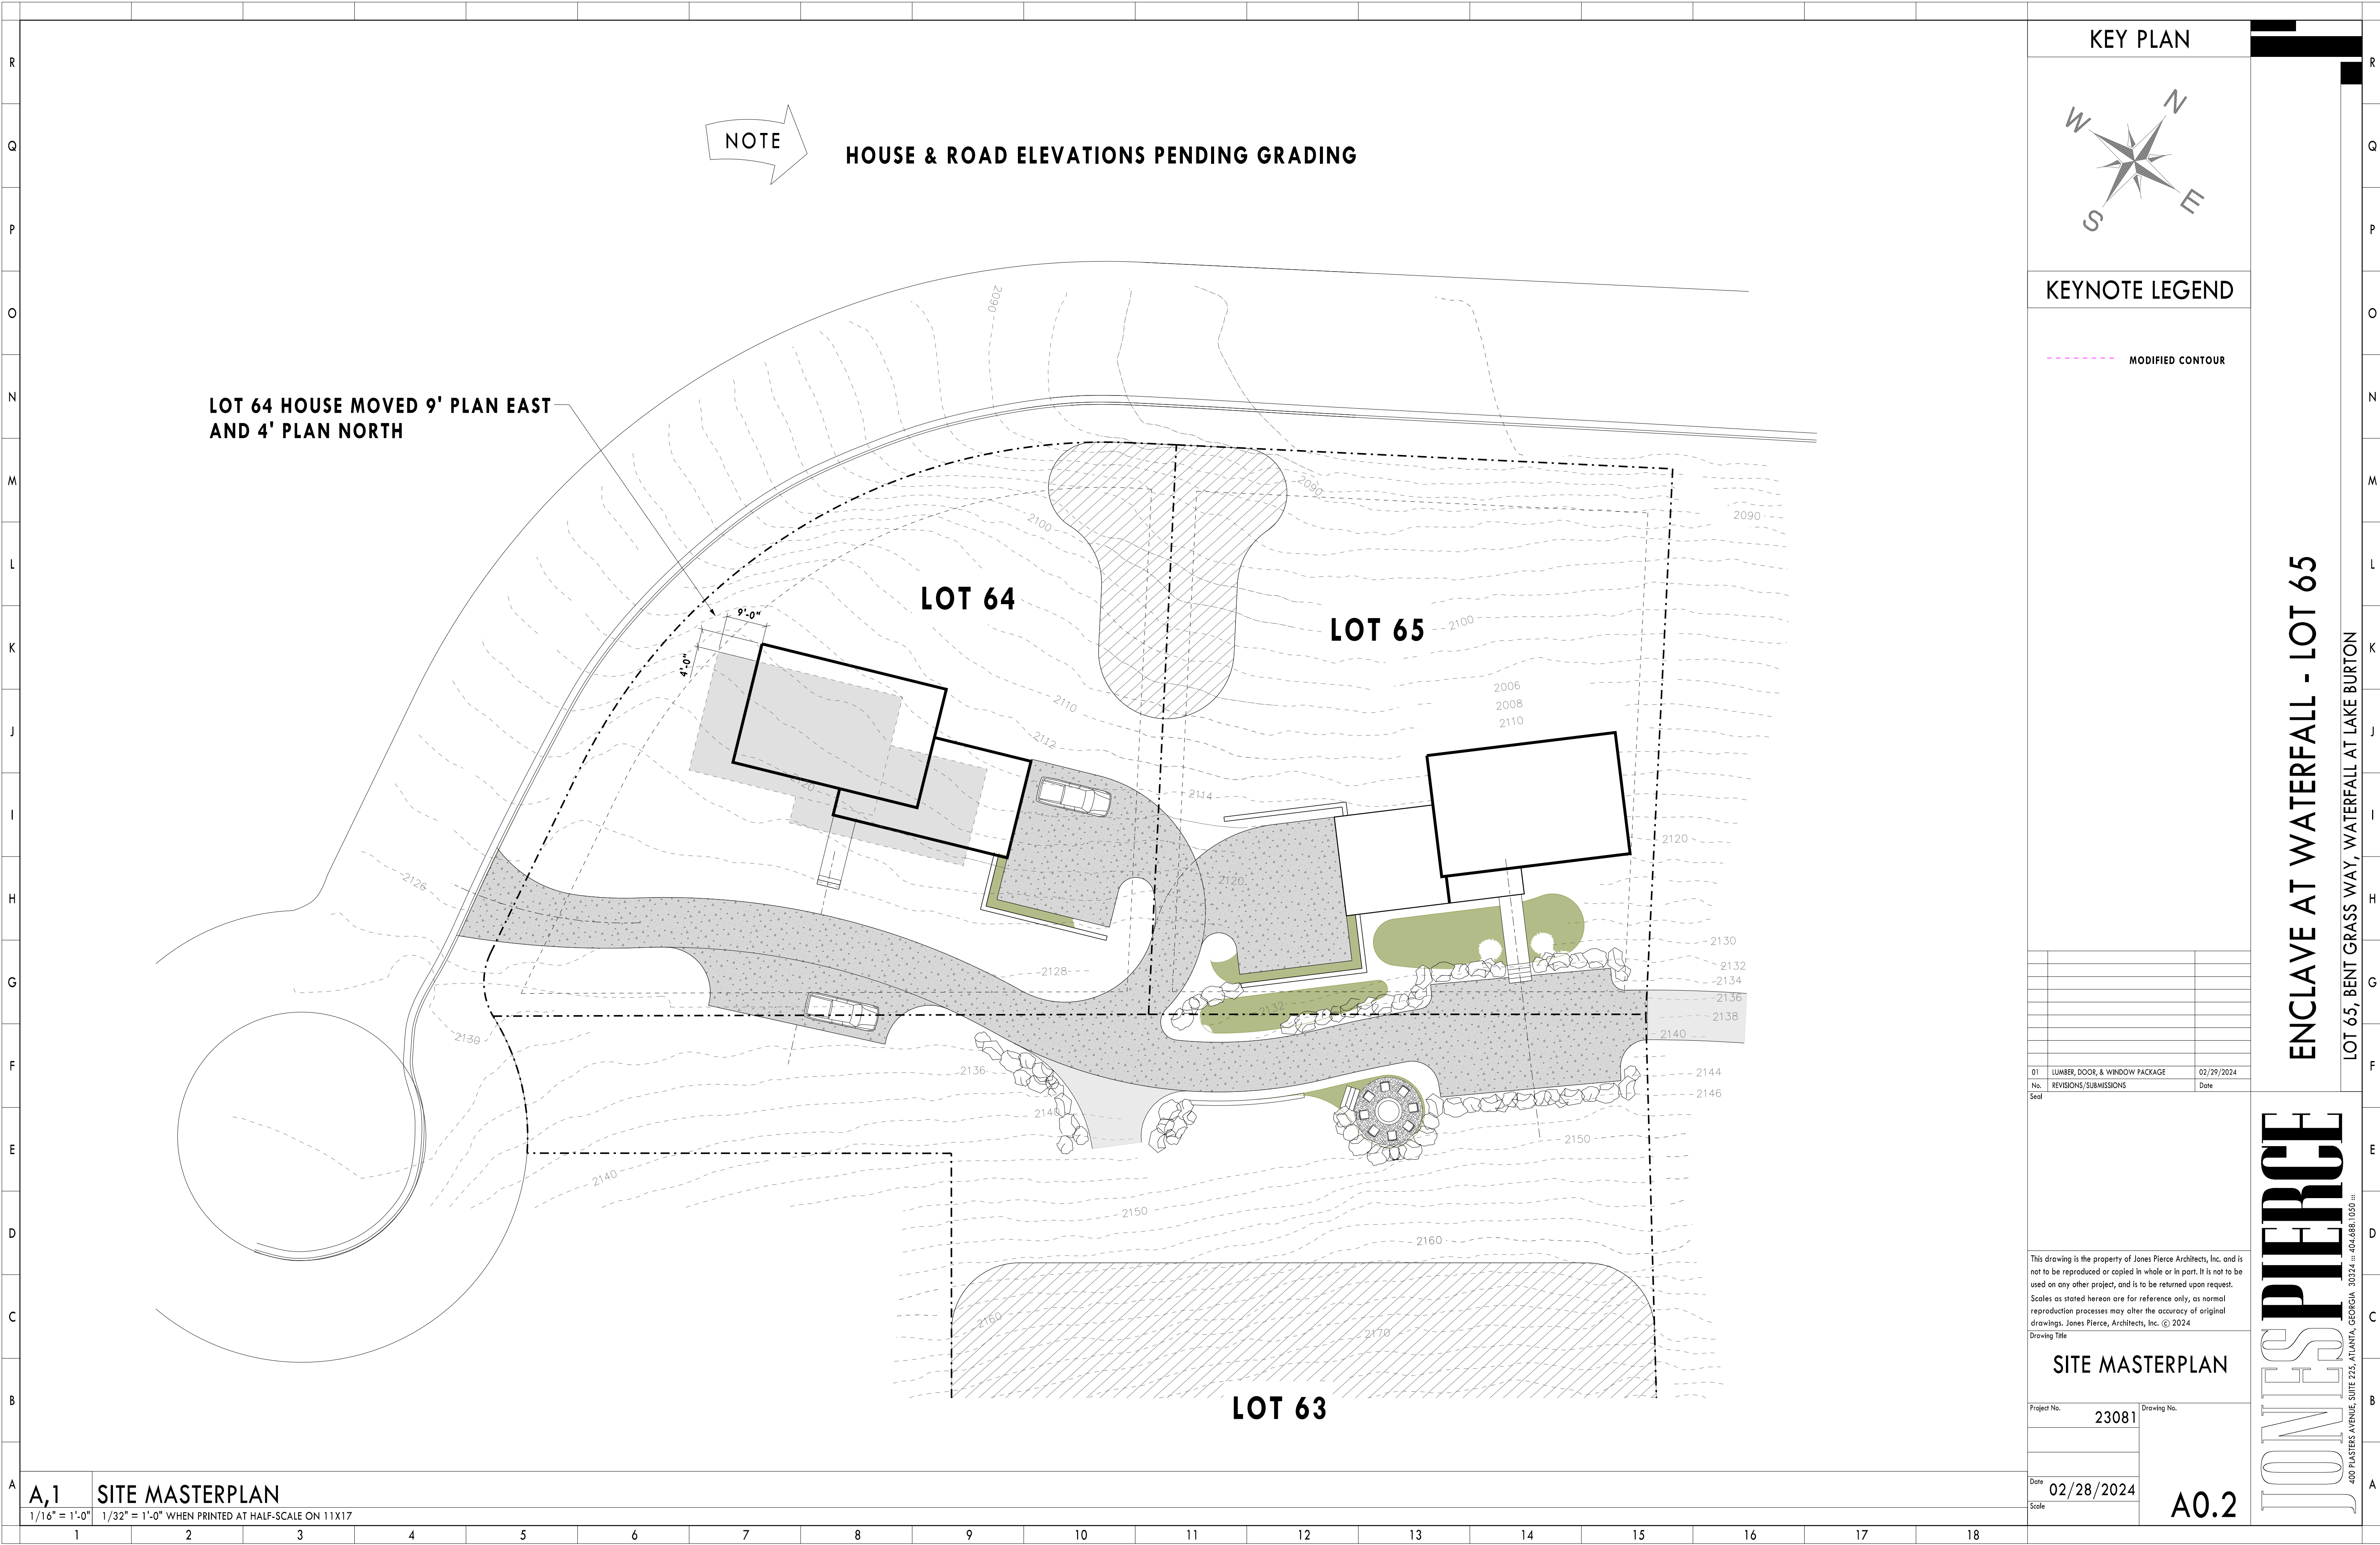

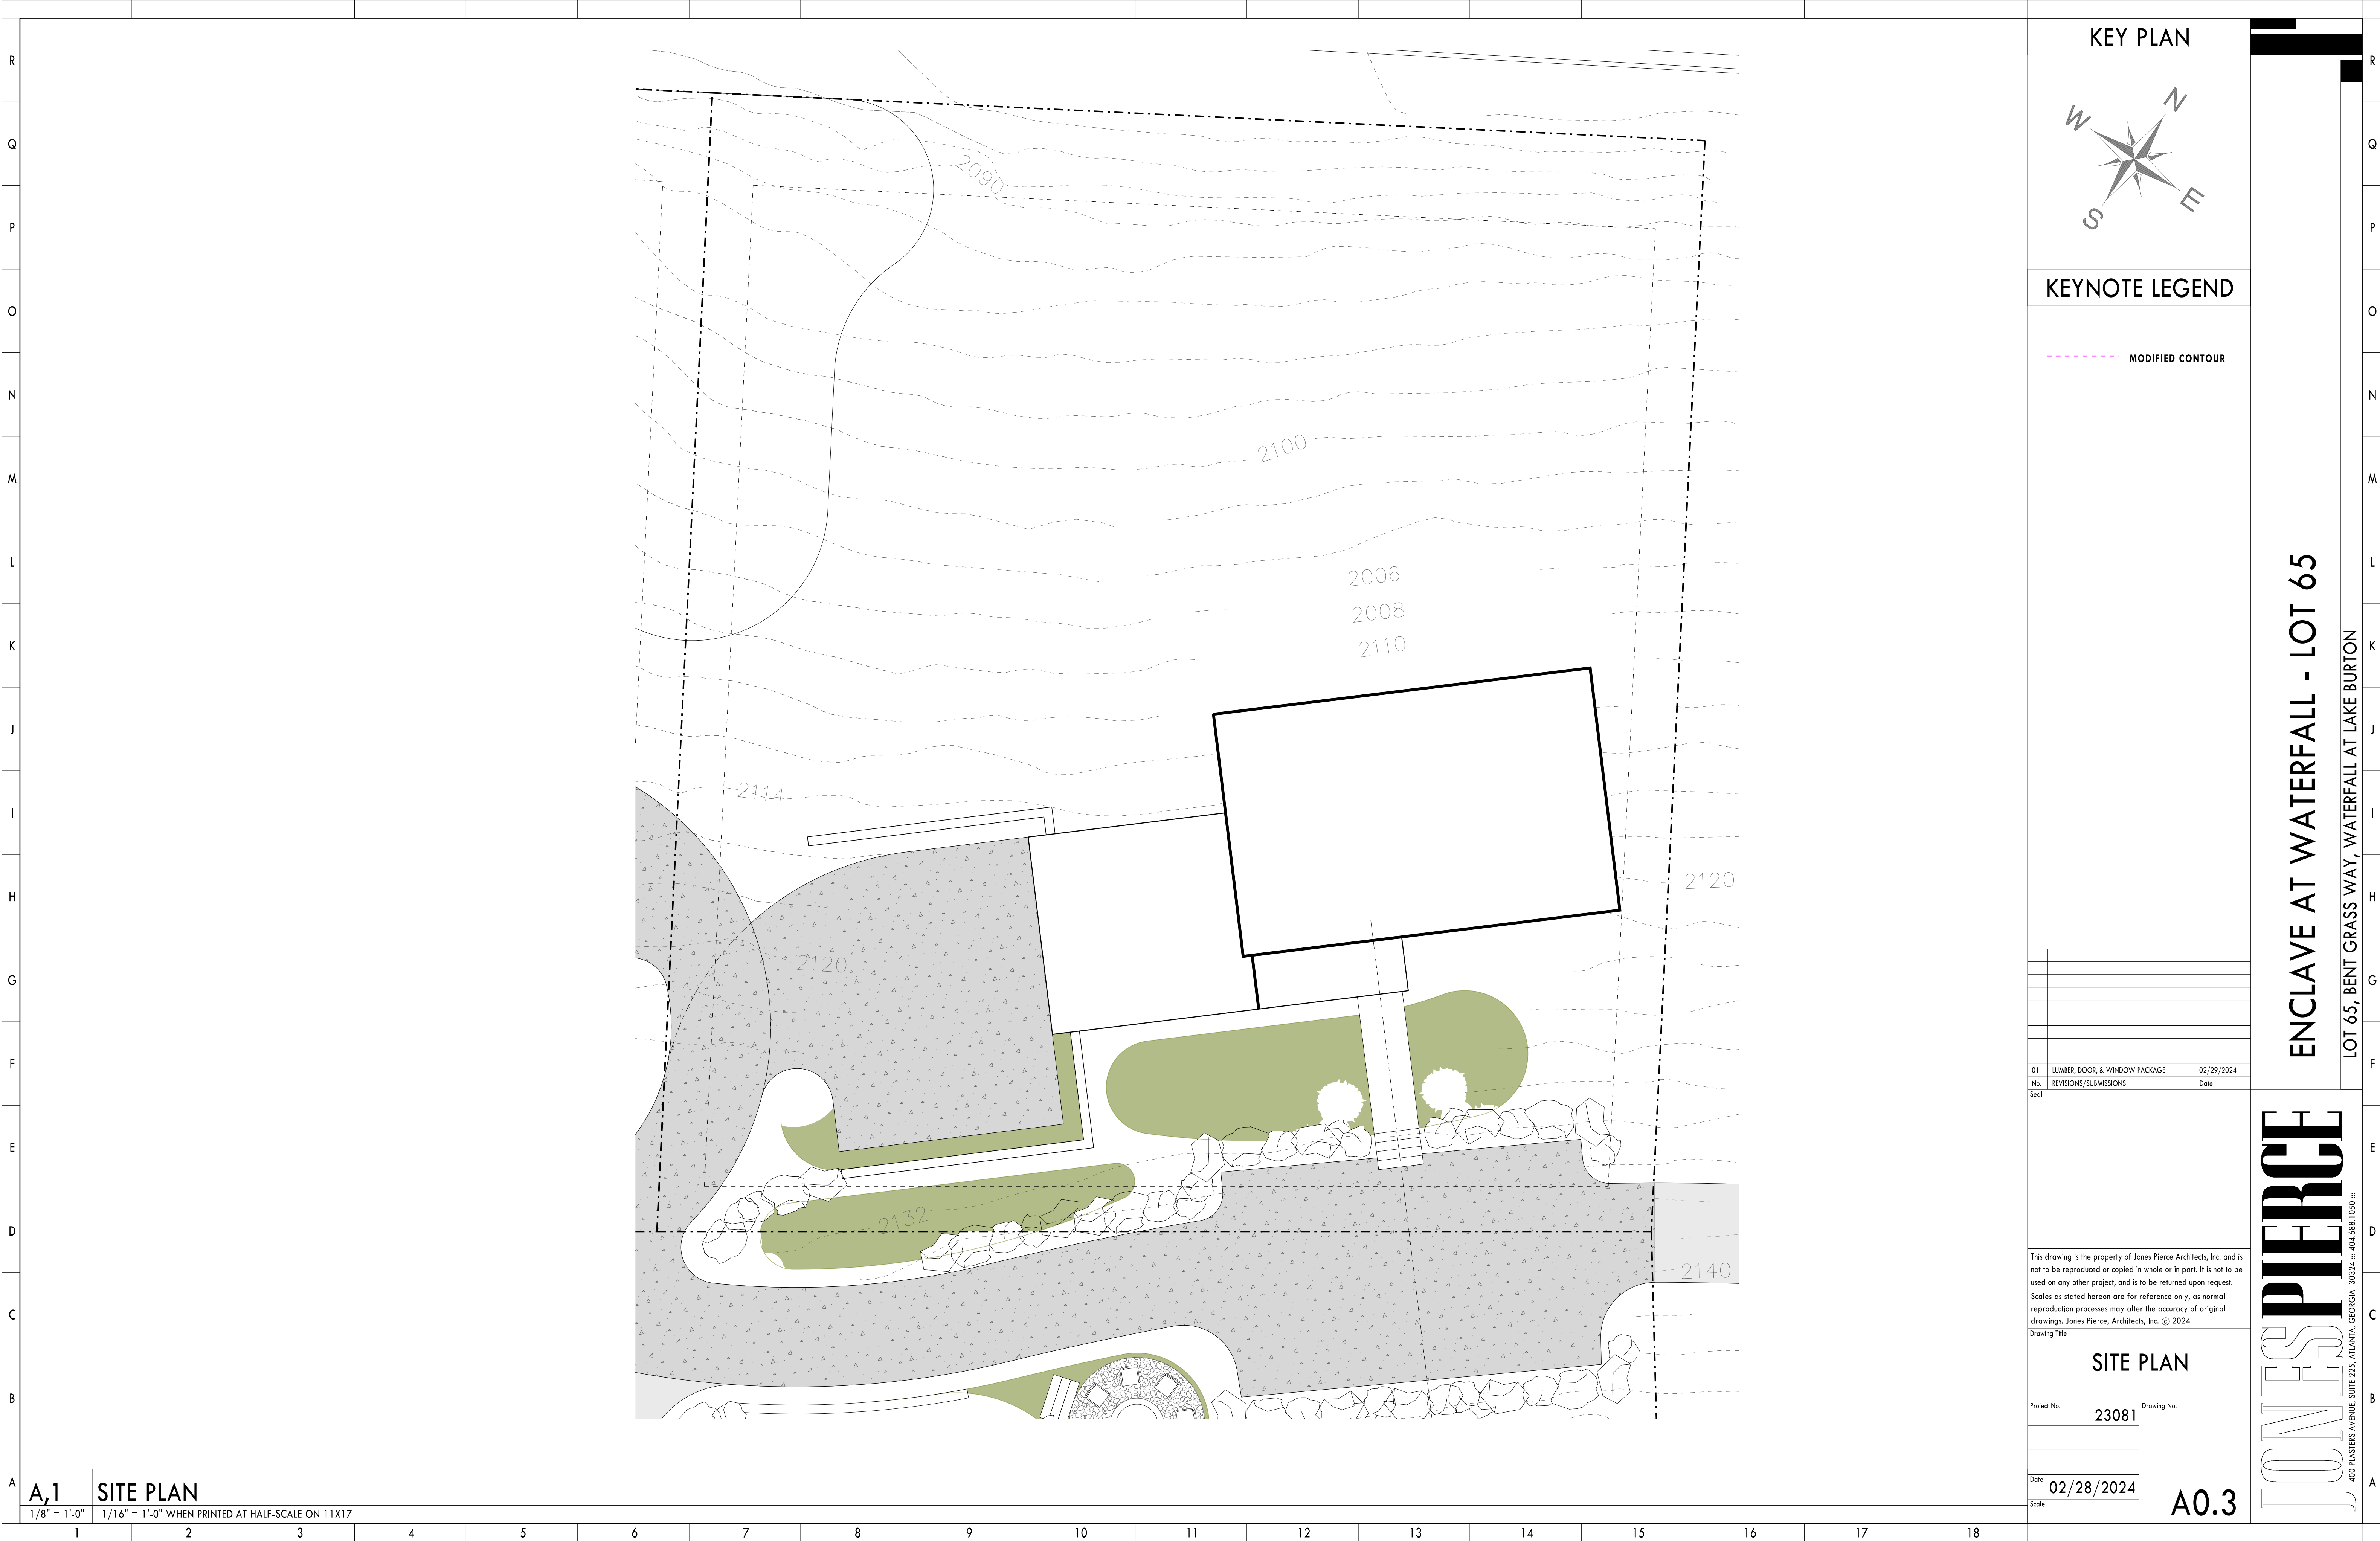

KEY PLAN



KEYNOTE LEGEND

MODIFIED CONTOUR

ENCLAVE AT WATERFALL - LOT 65

LOT 65, BENT GRASS WAY, WATERFALL AT LAKE BURTON

01	LUMBER, DOOR, & WINDOW PACKAGE	02/29/2024
No.	REVISIONS/SUBMISSIONS	Date
Seal		

This drawing is the property of Jones Pierce Architects, Inc. and is not to be reproduced or copied in whole or in part. It is not to be used on any other project, and is to be returned upon request. Scales as stated herein are for reference only, as normal reproduction processes may alter the accuracy of original drawings. Jones Pierce, Architects, Inc. © 2024

Drawing Title

SITE PLAN

Project No. 23081

Drawing No.


Date 02/28/2024

Scale

A0.3

JONES PIERCE
400 PLASTERS AVENUE, SUITE 225, ATLANTA, GEORGIA 30324 ■■■ 404.688.1050 ■■■

NOT FOR CONSTRUCTION

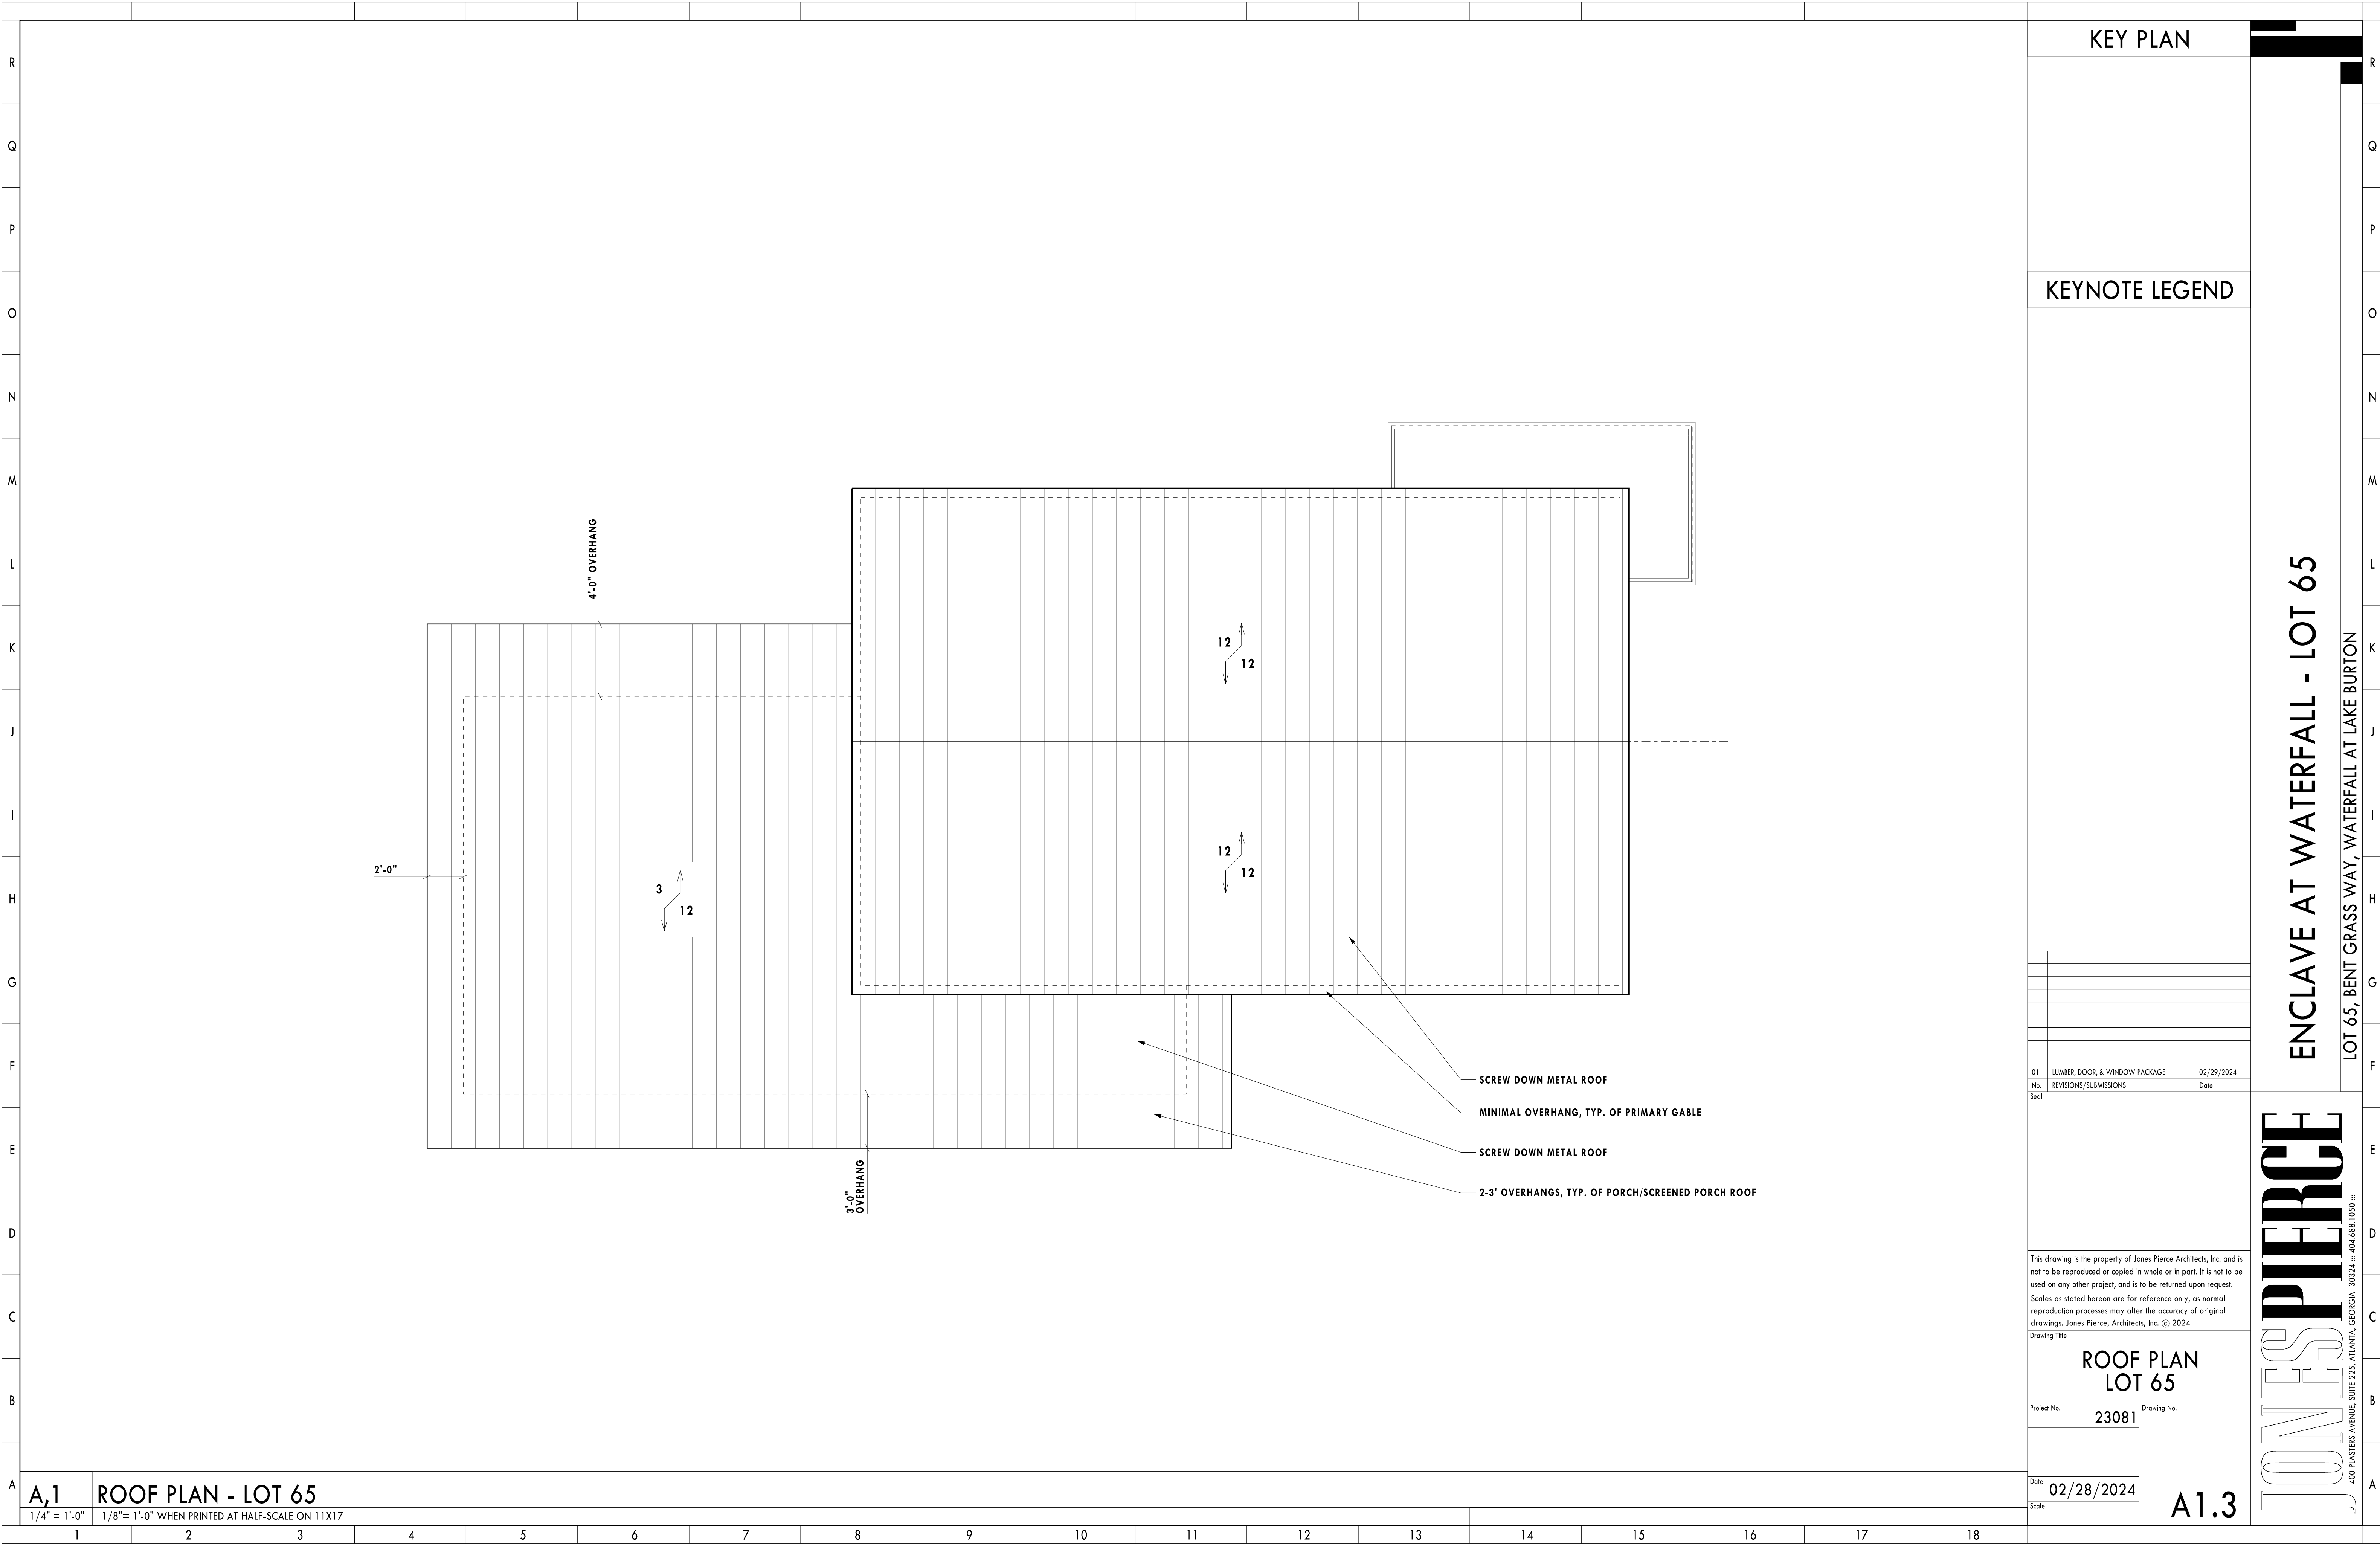

KEY PLAN

KEYNOTE LEGEND

01	LUMBER, DOOR, & WINDOW PACKAGE	02/29/2024
No.	REVISIONS/SUBMISSIONS	Date
Seal		

This drawing is the property of Jones Pierce Architects, Inc. and is not to be reproduced or copied in whole or in part. It is not to be used on any other project, and is to be returned upon request. Scales as stated herein are for reference only, as normal reproduction processes may alter the accuracy of original drawings. Jones Pierce, Architects, Inc. © 2024

Drawing Title

ROOF PLAN
LOT 65

Project No. 23081 Drawing No.

Date 02/28/2024

Scale

A1.3

ENCLAVE AT WATERFALL - LOT 65

LOT 65, BENT GRASS WAY, WATERFALL AT LAKE BURTON

JONES PIERCE
400 PASTERS AVENUE, SUITE 225, ATLANTA, GEORGIA 30324 ■■■ 404.688.1050 ■■■

NOT FOR CONSTRUCTION



KEY PLAN

KEYNOTE LEGEND

01	LUMBER, DOOR, & WINDOW PACKAGE	02/29/2024
No.	REVISIONS/SUBMISSIONS	Date
Seal		

This drawing is the property of Jones Pierce Architects, Inc. and is not to be reproduced or copied in whole or in part. It is not to be used on any other project, and is to be returned upon request. Scales as stated herein are for reference only, as normal reproduction processes may alter the accuracy of original drawings. Jones Pierce, Architects, Inc. © 2024

Drawing Title

CONCEPT IMAGES

Project No.	23081	Drawing No.
Date	02/28/2024	
Scale		


A2.0

ENCLAVE AT WATERFALL - LOT 65

LOT 65, BENT GRASS WAY, WATERFALL AT LAKE BURTON

LOWEST PRICE GUARANTEE

INFORMATION

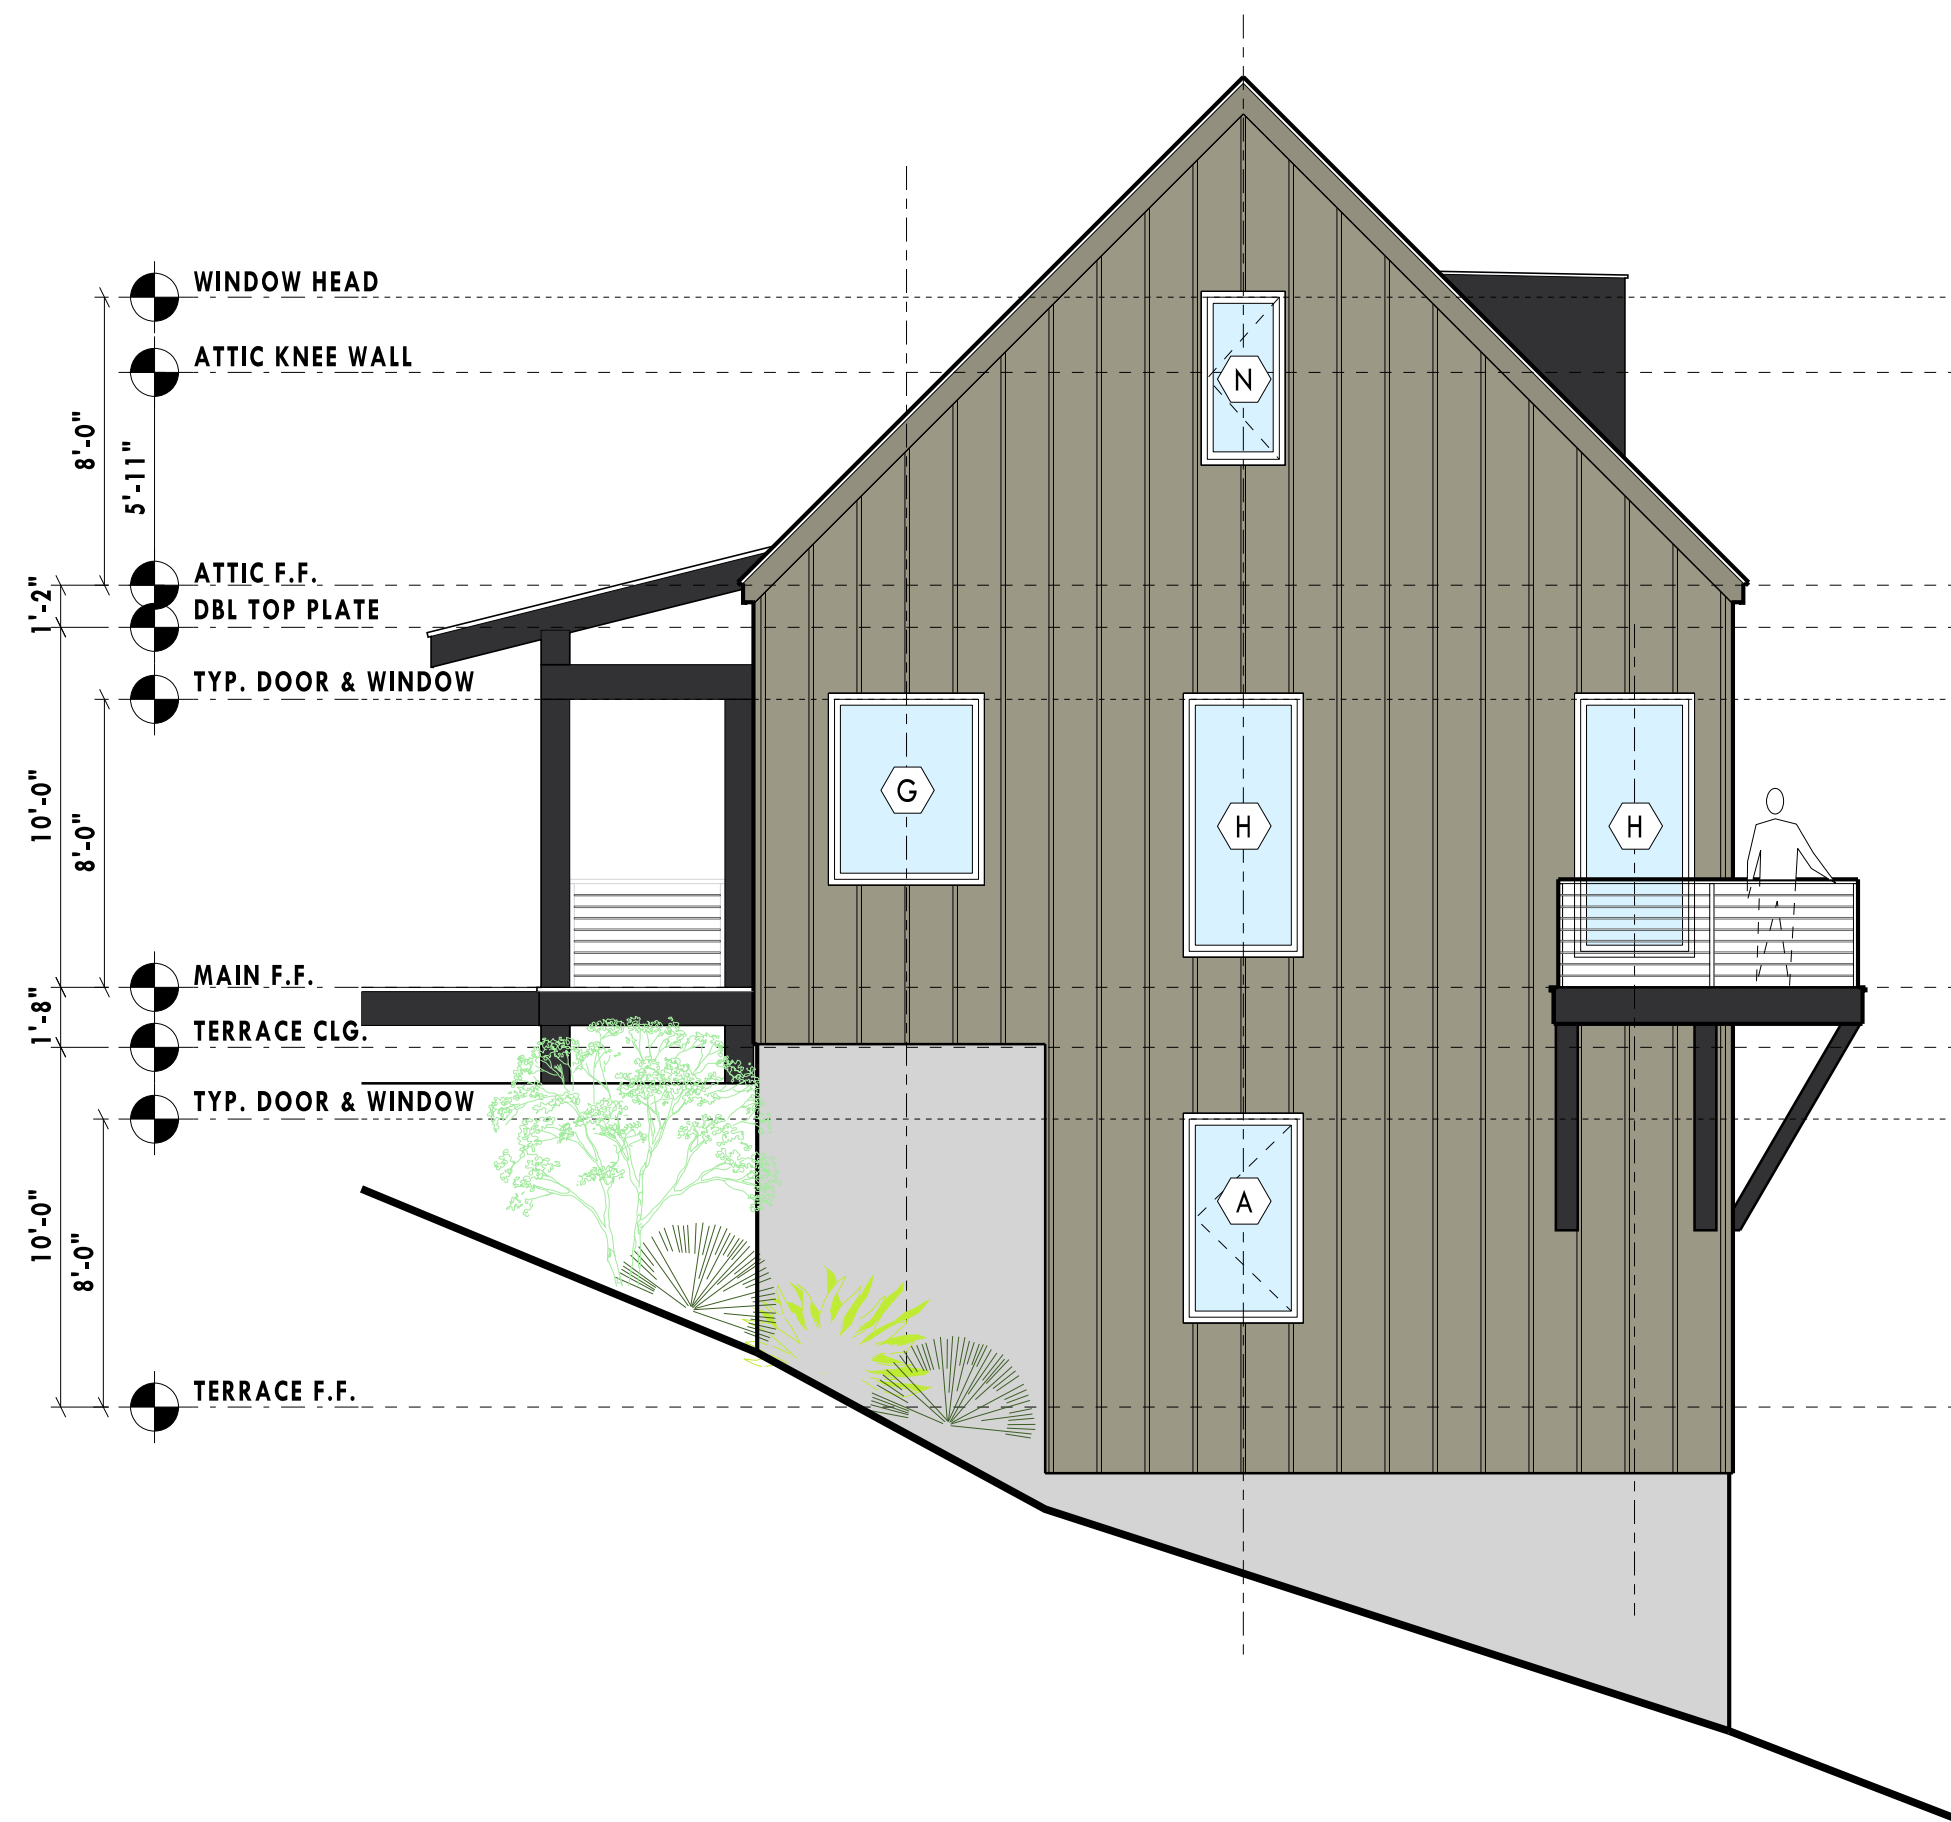

A,12	SIDE (EAST) ELEVATION - LOT 65
------	--------------------------------

3/16" = 1'-0"	3/32" = 1'-0" WHEN PRINTED AT HALF SCALE ON 11x17
---------------	---

KEYNOTE LEGEND

01	LUMBER, DOOR, & WINDOW PACKAGE	02/29/2024
No.	REVISIONS/SUBMISSIONS	Date
Seal		

This drawing is the property of Jones Pierce Architects, Inc. and is not to be reproduced or copied in whole or in part. It is not to be used on any other project, and is to be returned upon request. Scales as stated hereon are for reference only, as normal reproduction processes may alter the accuracy of original drawings. Jones Pierce, Architects, Inc. © 2024

Drawing Title

Project No.	23081	Drawing No.
-------------	-------	-------------

Date	02/28/2024
Scale	

A2.2


ENCLAVE AT WATERFALL - LOT 65

LOT 65, BENT GRASS WAY, WATERFALL AT LAKE BURTON

JONES PIERCE
400 PLASTER AVENUE, SUITE 225, ATLANTA, GEORGIA 30324 ■ 404.688.1050 ■

400 PLASTERS AVENUE, SUITE 225, ATLANTA, GEORGIA 30324 :: 404.688.1050 ::

NOT FOR CONSTRUCTION

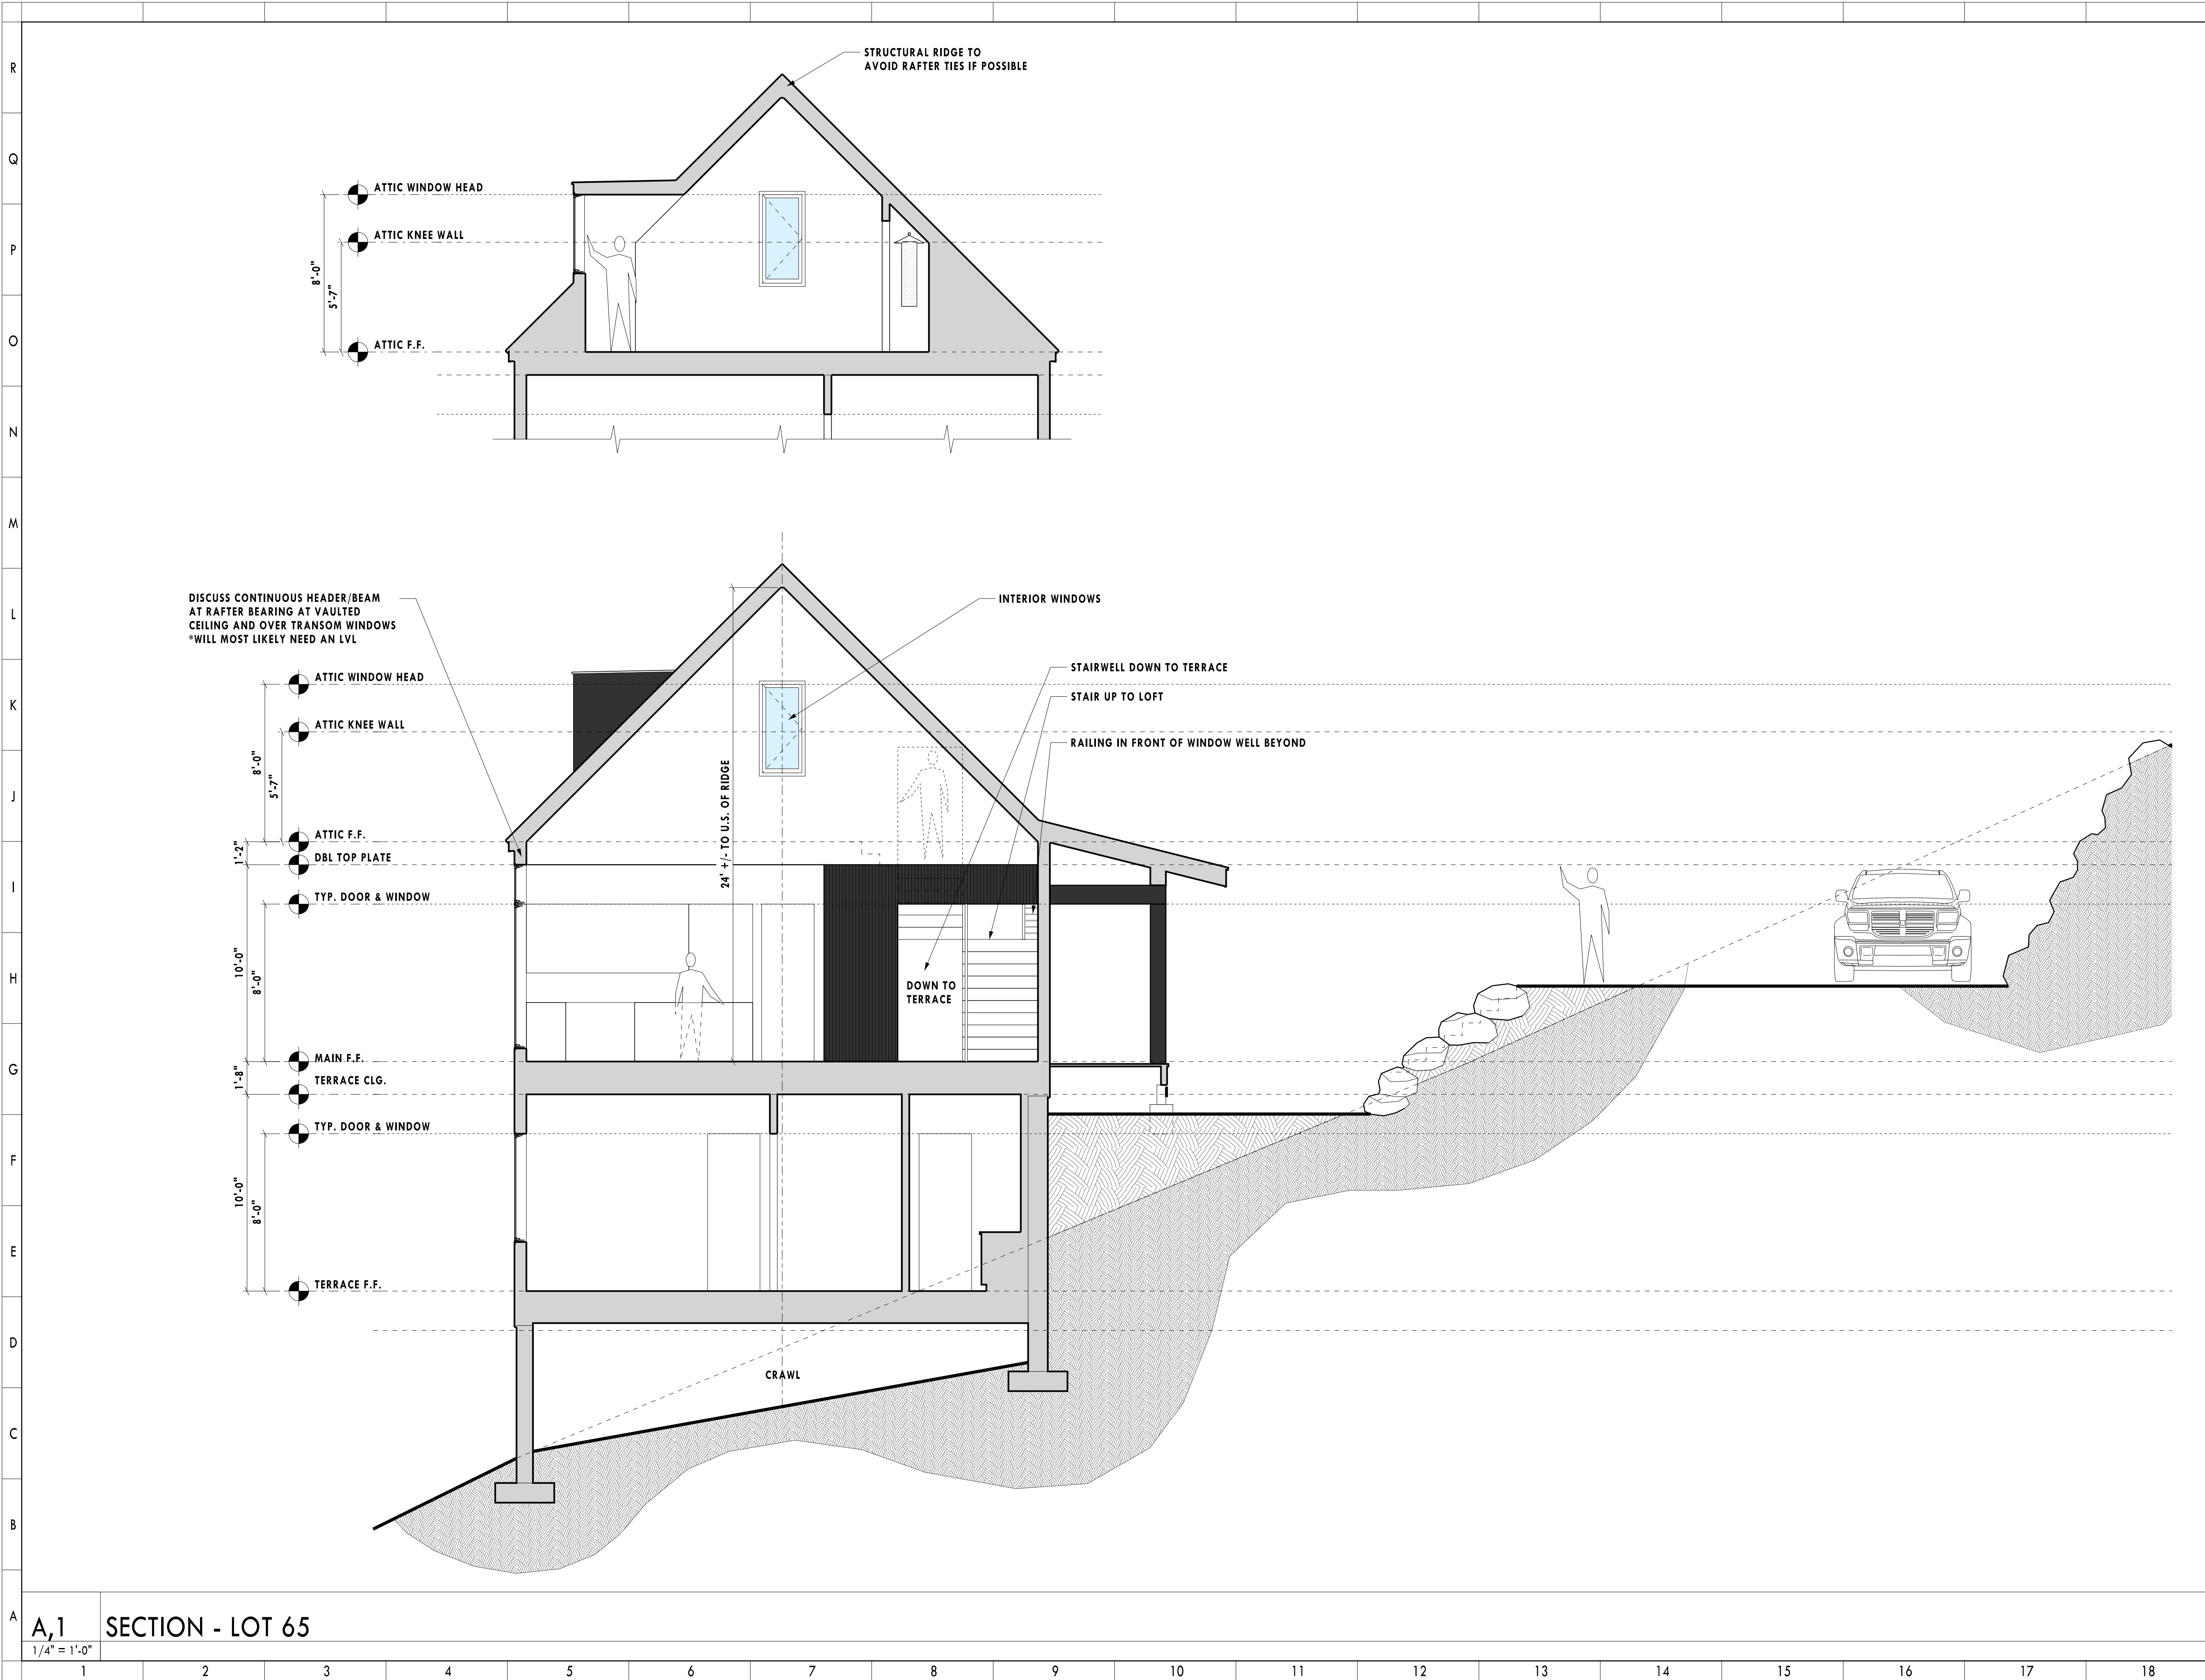

KEY PLAN

KEYNOTE LEGEND

01	LUMBER, DOOR, & WINDOW PACKAGE	02/29/2024
No.	REVISIONS/SUBMISSIONS	Date
Seal		

This drawing is the property of Jones Pierce Architects, Inc. and is not to be reproduced or copied in whole or in part. It is not to be used on any other project, and is to be returned upon request. Scales as stated herein are for reference only, as normal reproduction processes may alter the accuracy of original drawings. Jones Pierce, Architects, Inc. © 2024

Drawing Title

BUILDING SECTIONS
LOT 65

Project No.	23081	Drawing No.
Date	02/28/2024	
Scale		

A3.1


ENCLAVE AT WATERFALL - LOT 65

LOT 65, BENT GRASS WAY, WATERFALL AT LAKE BURTON

JONES PIERCE

400 PLASTER AVENUE, SUITE 225, ATLANTA, GEORGIA 30324 ■■■ 404.688.1050 ■■■

NOT FOR CONSTRUCTION

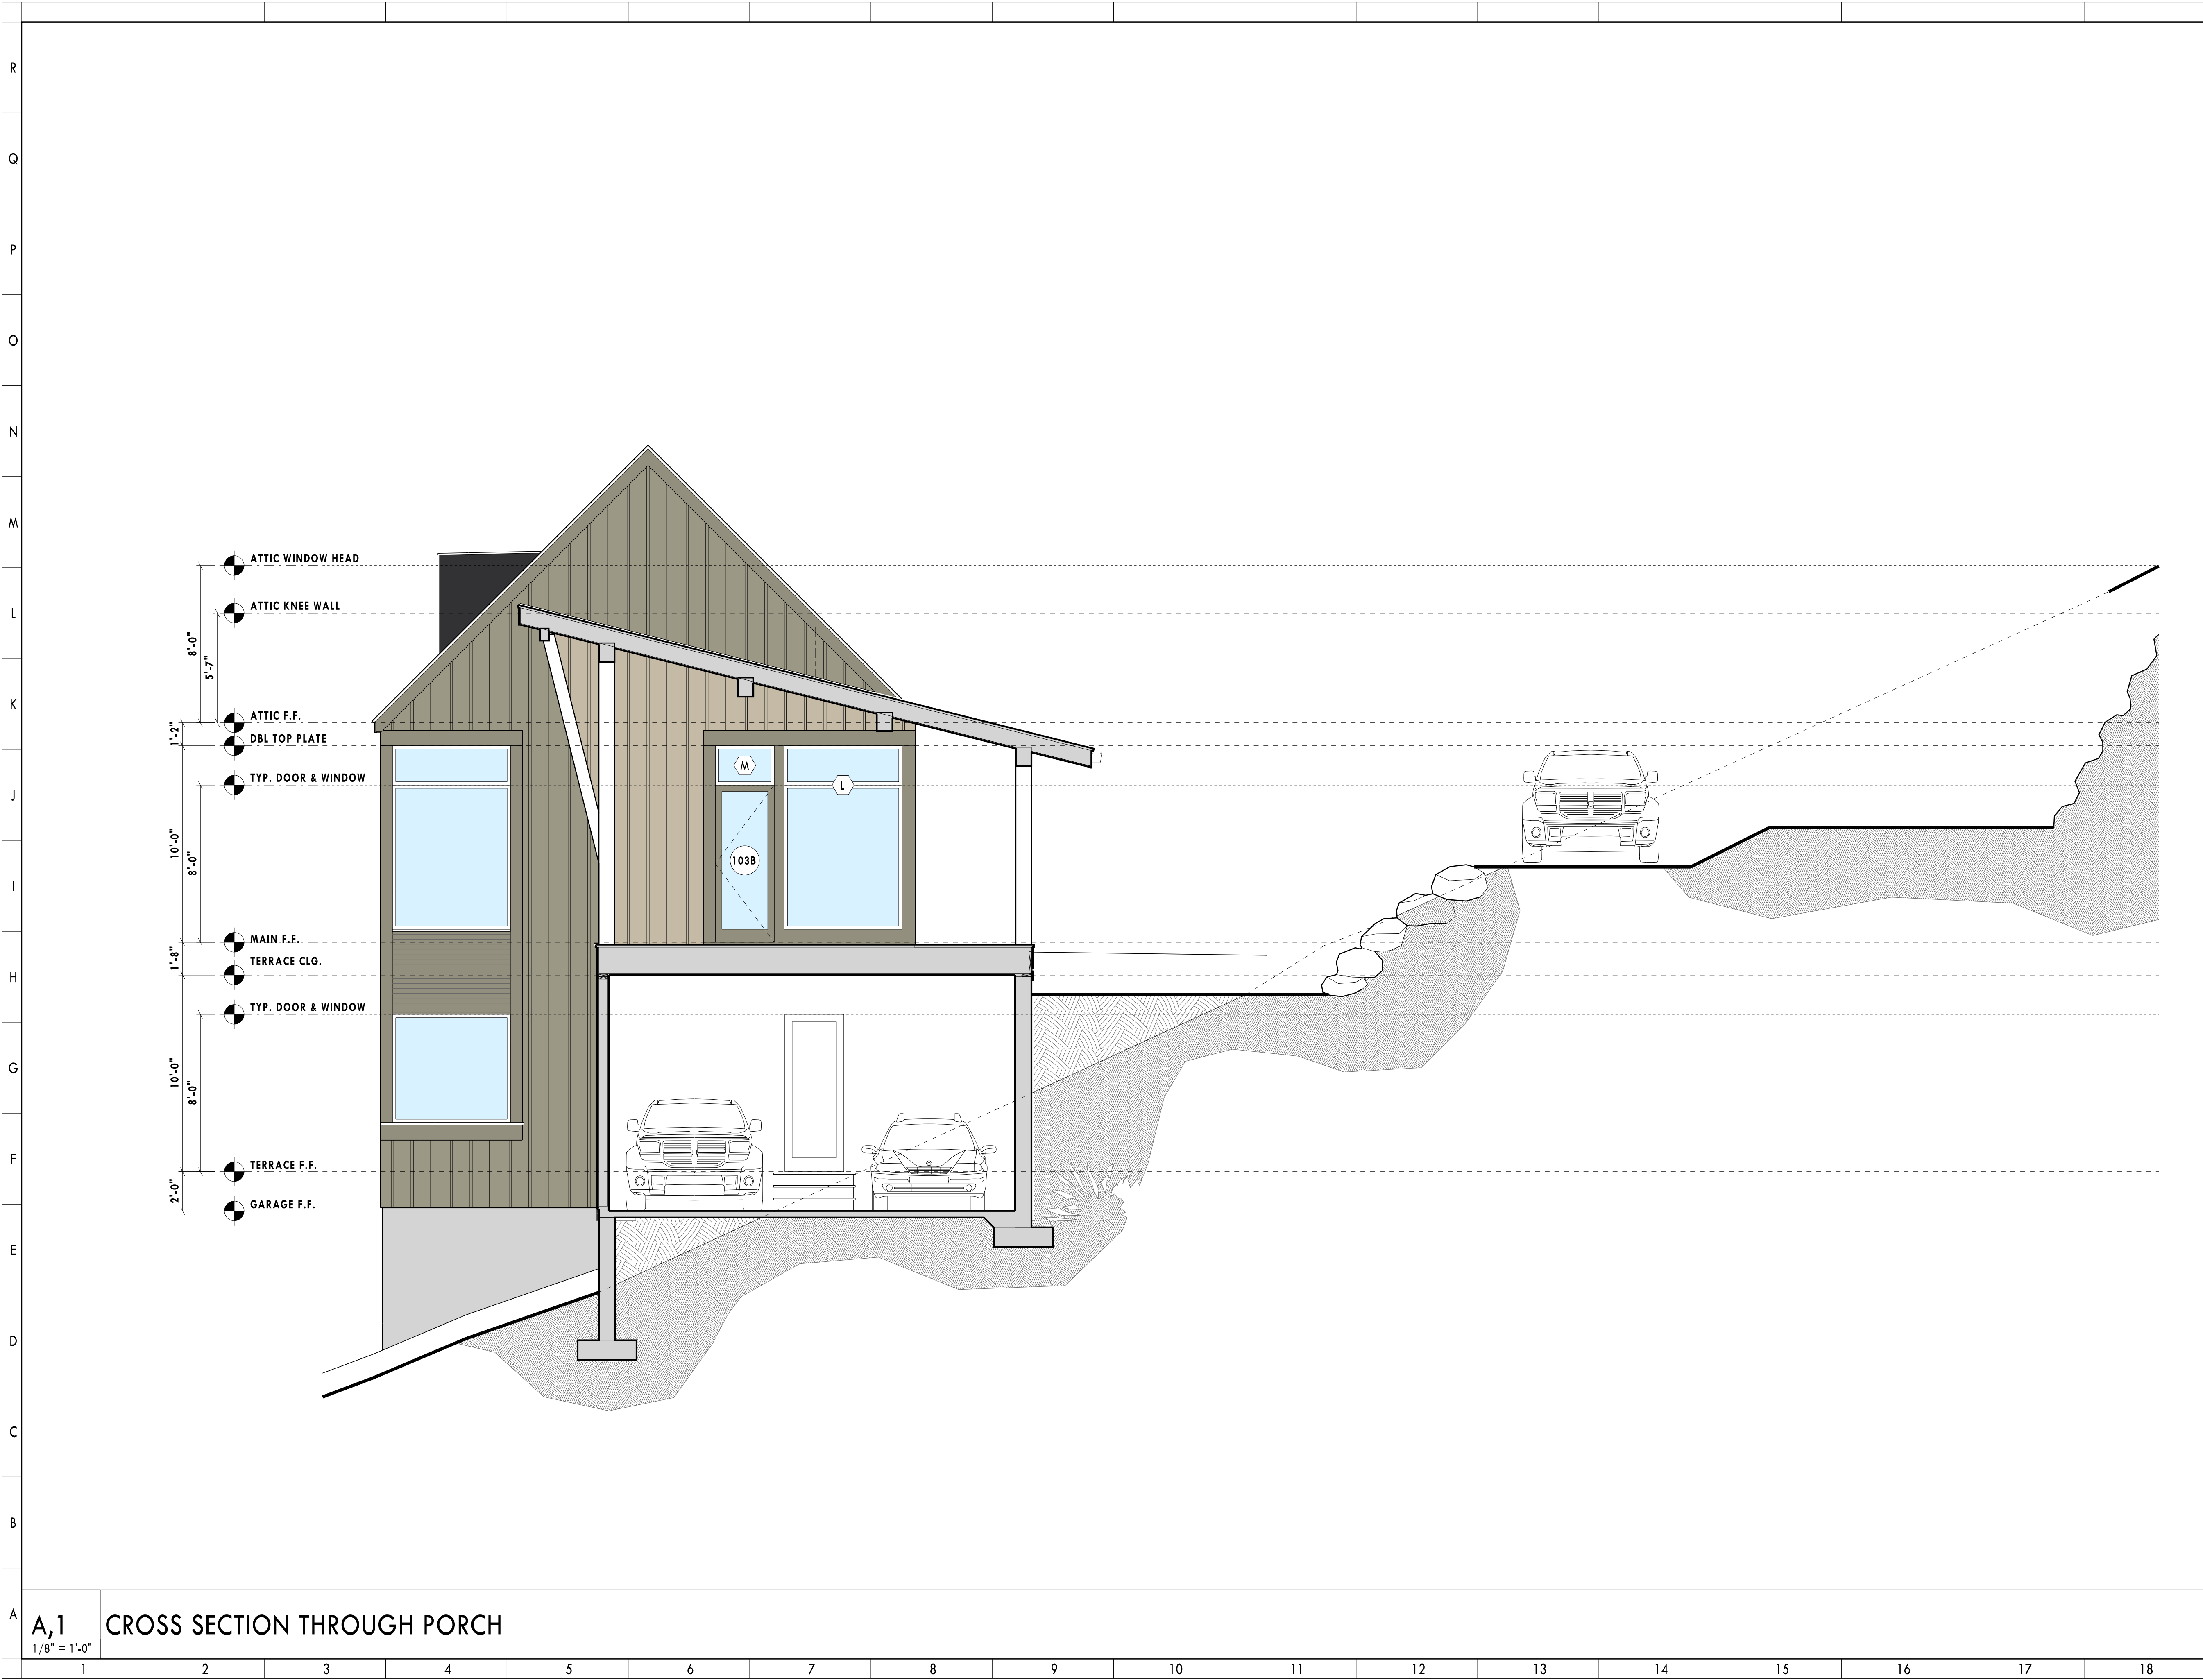

KEY PLAN

KEYNOTE LEGEND

01	LUMBER, DOOR, & WINDOW PACKAGE	02/29/2024
No.	REVISIONS/SUBMISSIONS	Date
Seal		

This drawing is the property of Jones Pierce Architects, Inc. and is not to be reproduced or copied in whole or in part. It is not to be used on any other project, and is to be returned upon request. Scales as stated herein are for reference only, as normal reproduction processes may alter the accuracy of original drawings. Jones Pierce, Architects, Inc. © 2024

Building Title
BUILDING SECTIONS
LOT 65

Project No. 23081

Drawing No.

Date 02/28/2024

Scale

A3.2

JONES PIERCE
400 PLASTERS AVENUE, SUITE 225, ATLANTA, GEORGIA 30324 ■■■ 404.688.1050 ■■■

ENCLAVE AT WATERFALL - LOT 65
LOT 65, BENT GRASS WAY, WATERFALL AT LAKE BURTON

NOT FOR CONSTRUCTION

Architectural drawing showing a site plan, key plan, and window/door schedules for a project titled "ENCLAVE AT WATERFALL - LOT 65".

The drawing includes a site plan showing the location of the project on a street grid. A key plan shows the layout of the building and its relationship to the surrounding area.

The window and door schedules are provided below:

KEY NUMBER	TYPE	UNIT WIDTH	UNIT HEIGHT	QUANTITY	JAMB	MATERIAL	LITES	TEMPERED GLASS	REMARKS
A	OPPERABLE	3'-0"	4'-6"	1	4 1/2"	CLAD/WOOD	(1) WIDE/ (1) TALL	NO	
B	DIRECT SET	6'-0"	5'-6"	2	4 1/2"	CLAD/WOOD	(1) WIDE/ (1) TALL	NO	
C	DIRECT SET	9'-0"	5'-6"	1	4 1/2"	CLAD/WOOD	(1) WIDE/ (1) TALL	NO	
D	COMBO	9'-0"	5'-6"	1	4 1/2"	CLAD/WOOD	(1) WIDE/ (1) TALL	NO	SEE DIAGRAM
E	DIRECT SET	5'-0"	5'-0"	1	4 1/2"	CLAD/WOOD	(1) WIDE/ (1) TALL	NO	
F	DIRECT SET	3'-0"	5'-0"	2	4 1/2"	CLAD/WOOD	(1) WIDE/ (1) TALL	NO	
G	DIRECT SET	4'-0"	5'-0"	1	4 1/2"	CLAD/WOOD	(1) WIDE/ (1) TALL	NO	
H	DIRECT SET	3'-0"	7'-0"	2	4 1/2"	CLAD/WOOD	(1) WIDE/ (1) TALL	YES	
I	DIRECT SET	4'-6"	7'-0"	1	4 1/2"	CLAD/WOOD	(1) WIDE/ (1) TALL	YES	
J	DIRECT SET	5'-0"	4'-6"	1	4 1/2"	CLAD/WOOD	(1) WIDE/ (1) TALL	NO	
K	COMBO	9'-0"	9'-4"	1	4 1/2"	CLAD/WOOD	(1) WIDE/ (1) TALL	YES	SEE DIAGRAM
L	COMBO	6'-0"	9'-4"	3	4 1/2"	CLAD/WOOD	(1) WIDE/ (1) TALL	NO	SEE DIAGRAM
M	DIRECT SET	3'-0"	2'-0"	1	4 1/2"	CLAD/WOOD	(1) WIDE/ (1) TALL	NO	TRANSOM
N	OPPERABLE	2'-0"	4'-6"	2	4 1/2"	CLAD/WOOD	(1) WIDE/ (1) TALL	NO	
O	DIRECT SET	3'-0"	4'-0"	2	4 1/2"	CLAD/WOOD	(1) WIDE/ (1) TALL	NO	

The drawing also includes a window and door schedule, which is a table listing the types and quantities of windows and doors to be used in the project. The schedule is organized into columns for key number, type, unit width, unit height, quantity, jamb, material, lites, tempered glass, and remarks.

The window and door types are illustrated in a series of diagrams, showing the dimensions and configurations for each type. The diagrams are labeled with key numbers and include dimensions for width, height, and jamb.

The drawing is titled "ENCLAVE AT WATERFALL - LOT 65" and is located at "LOT 65, BENT GRASS WAY, WATERFALL AT LAKE BURTON". The drawing is dated 02/28/2024 and is drawn by Jones Pierce.