

ADDENDUM

Project: Camp Shawnee Eating Shelters

Project No.: 510-4718-24020101

Addendum No.: 03

Project Address: 2635 East 5100 North, Liberty, Utah

Date: October 20, 2025


Owner: The Church of Jesus Christ of Latter-day Saints, a Utah corporation sole

From (Architect): Evans & Associates Architecture

Instructions to Prospective Bidders:


This Addendum forms a part of the Contract Documents and modifies the original Bidding Documents and/or prior Addenda as noted below. All conditions, requirements, materials and workmanship are to be as described in the Contract Documents unless specifically stated otherwise. This Addendum consists of 4 page(s) and the attached drawing(s), Sheet(s) C811, C812, C813 dated October 20, 2025.


1. Changes to prior Addenda:
 - a. None
2. Changes to Bidding Requirements:
 - a. None
3. Changes to Conditions of the Contract:
 - a. None
4. Changes to Specifications:
 - a. None
5. Changes to Drawings:
 - a. C811-C813 Pavilion
See the attached revised drawings for changes to the concrete and reinforcing requirements.

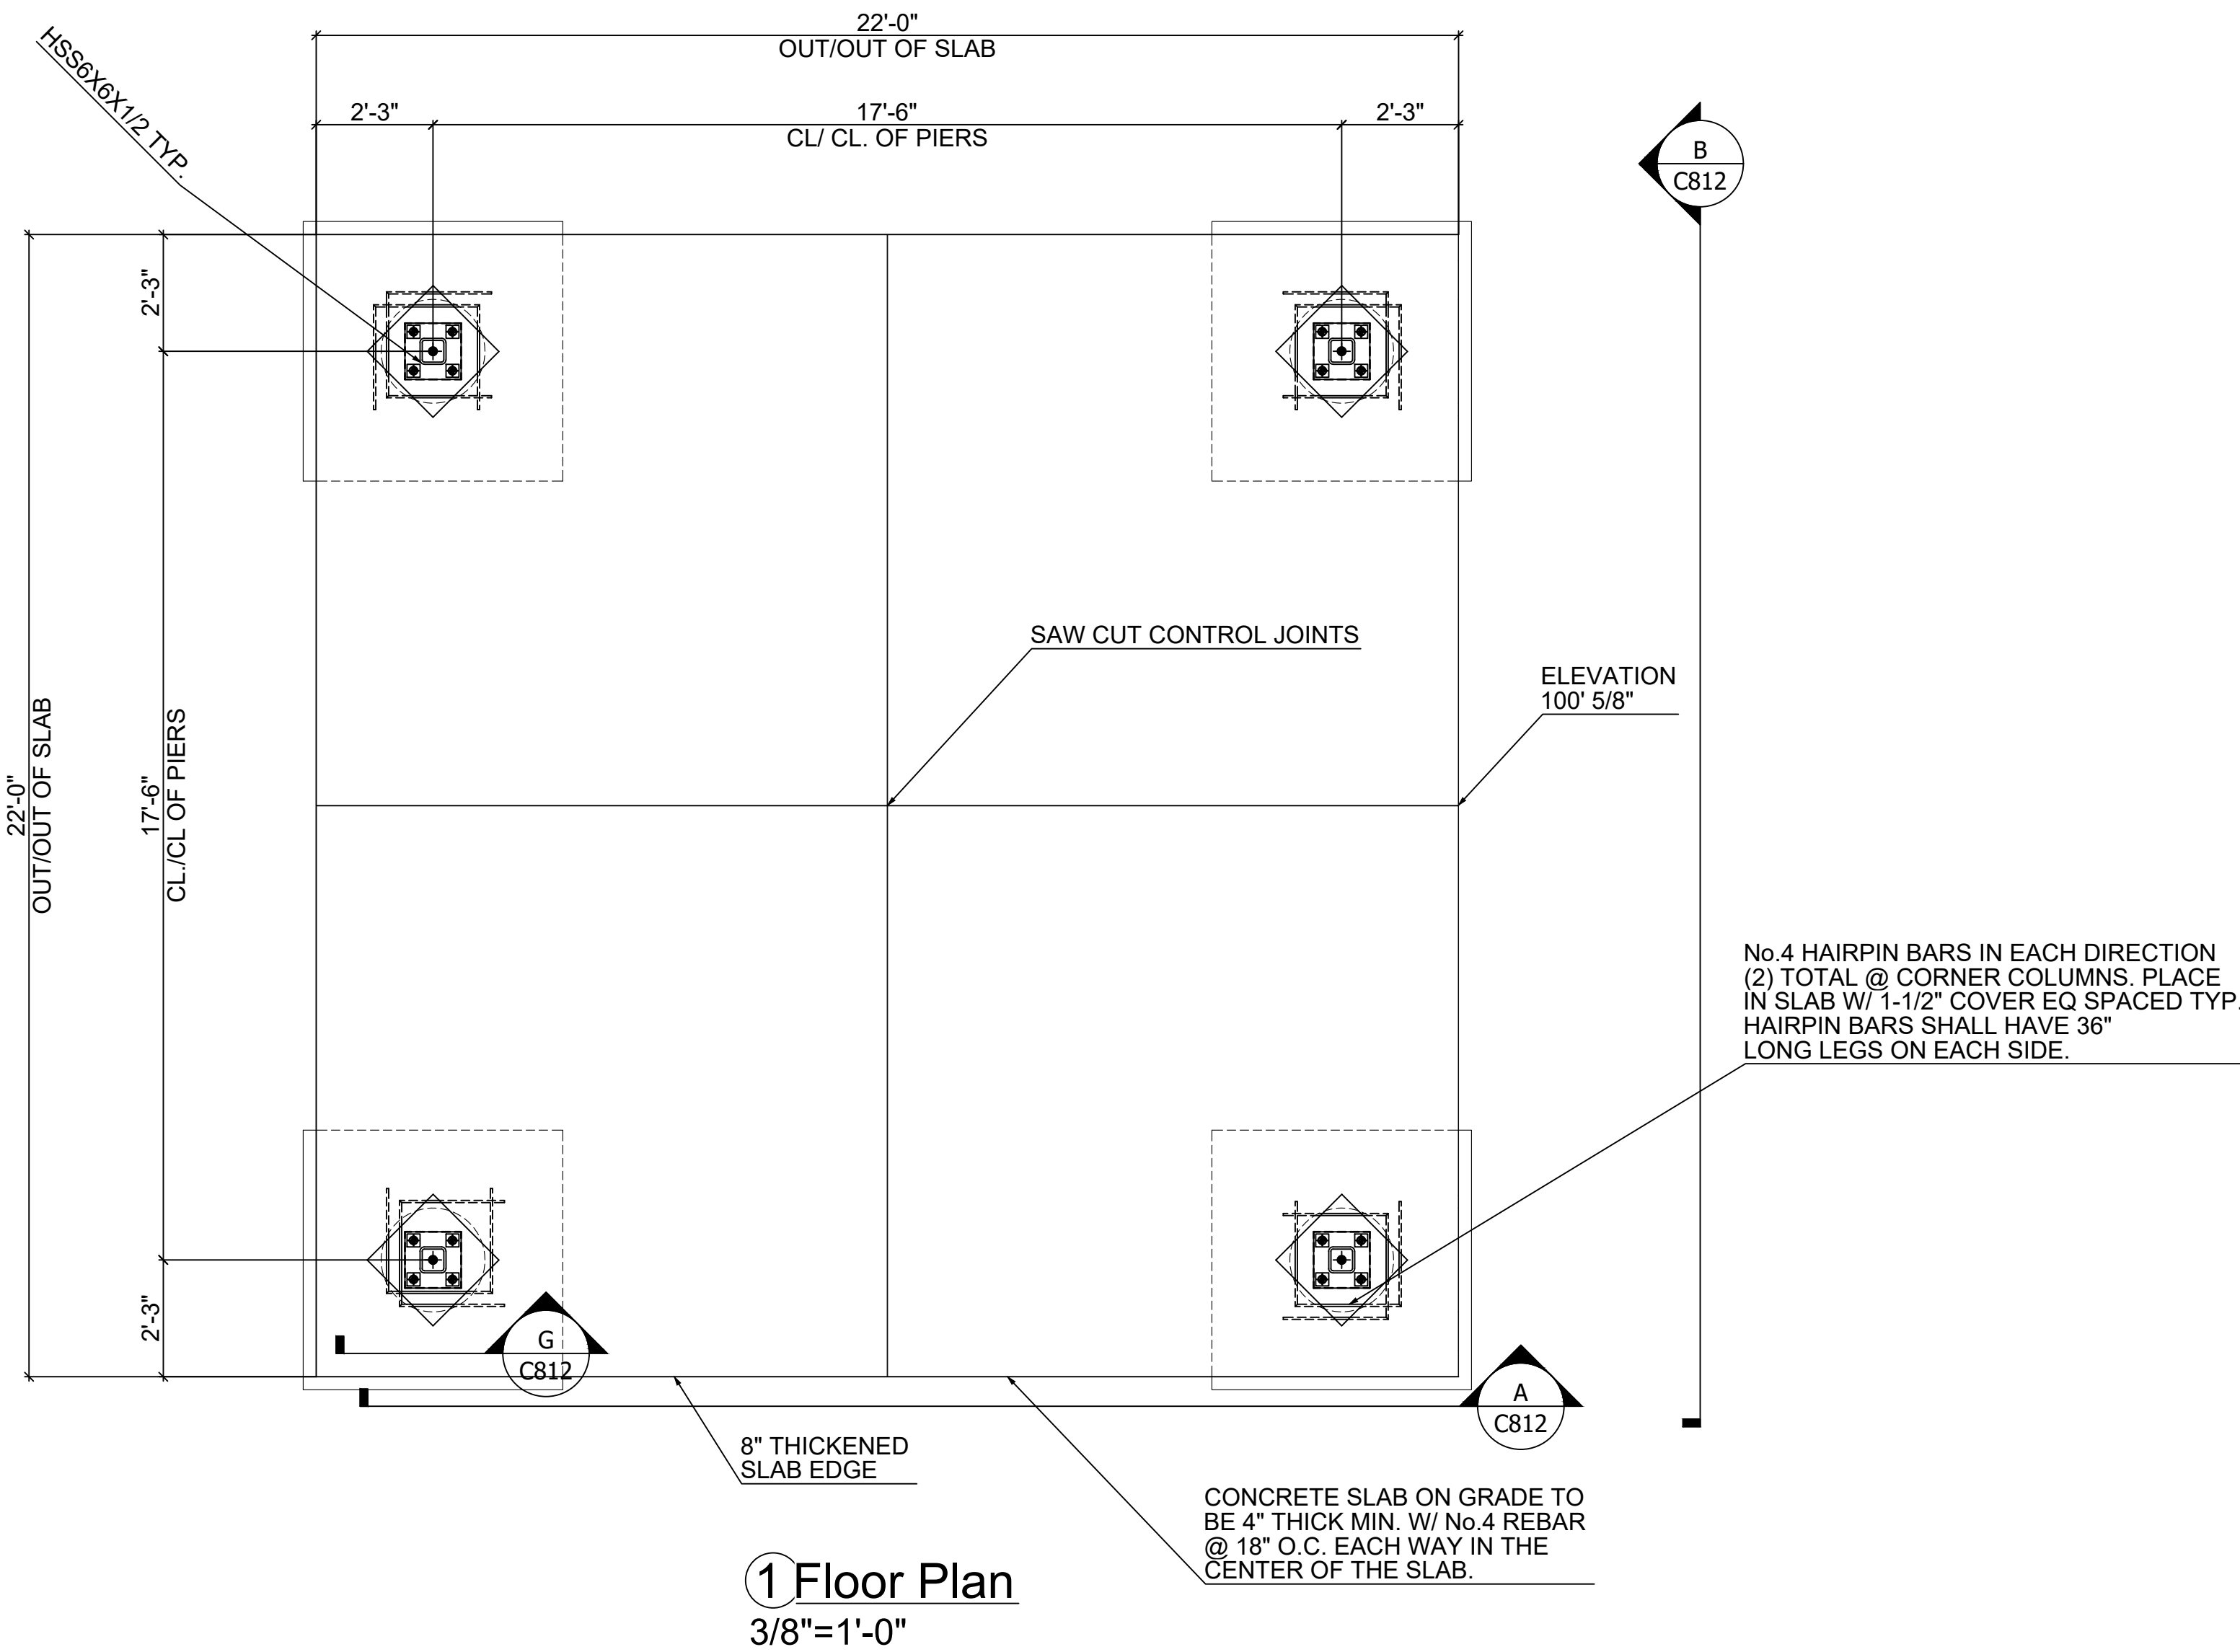


② Roof Framing Plan

- a. SOLIS PER IBC SECTION 1704.7
- b. SPECIAL INSPECTION SHALL BE PROVIDED PRIOR TO POURING CONCRETE FOOTINGS.
- c. SPECIAL INSPECTION SHALL BE PROVIDED PRIOR TO PLACEMENT OF FILL AND DURING PLACEMENT OF FILL.
- d. CONCRETE PLACEMENT PER IBC SECTION 1704.4
- e. CONTINUOUS SPECIAL INSPECTION SHALL BE PROVIDED
- f. a-BOLTS SHALL BE INSTALLED PER IBC SECTION 1704.4
- g. a-BOLTS SHALL BE INSTALLED PRIOR TO DURING CONCRETE PLACEMENT.
- h. CONCRETE REINFORCING STEEL PLACEMENT PER IBC SECTION 1704.4
- i. CONCRETE REINFORCING SHALL BE PLACED PRIOR TO CONCRETE PLACEMENT.
- j. STRUCTURAL WELDING PER SECTION 1704.3
- k. ACCORDING TO ASCE 208-16 SECTION 8.5.5 CONTRACTOR SHALL TEST 10% OF THE TOP WELDS FILLET WELDS (TYP) AND GUSSET PLATE PENETRATION WELDS BY METHOD OF UTI, UNLESS TESTING SHOWS UNACCEPTABLE DEFECTS AT WHICH POINT ALL WELDS WILL BE TESTED
- l. CONCRETE PER IBC SECTION 1704.3

 


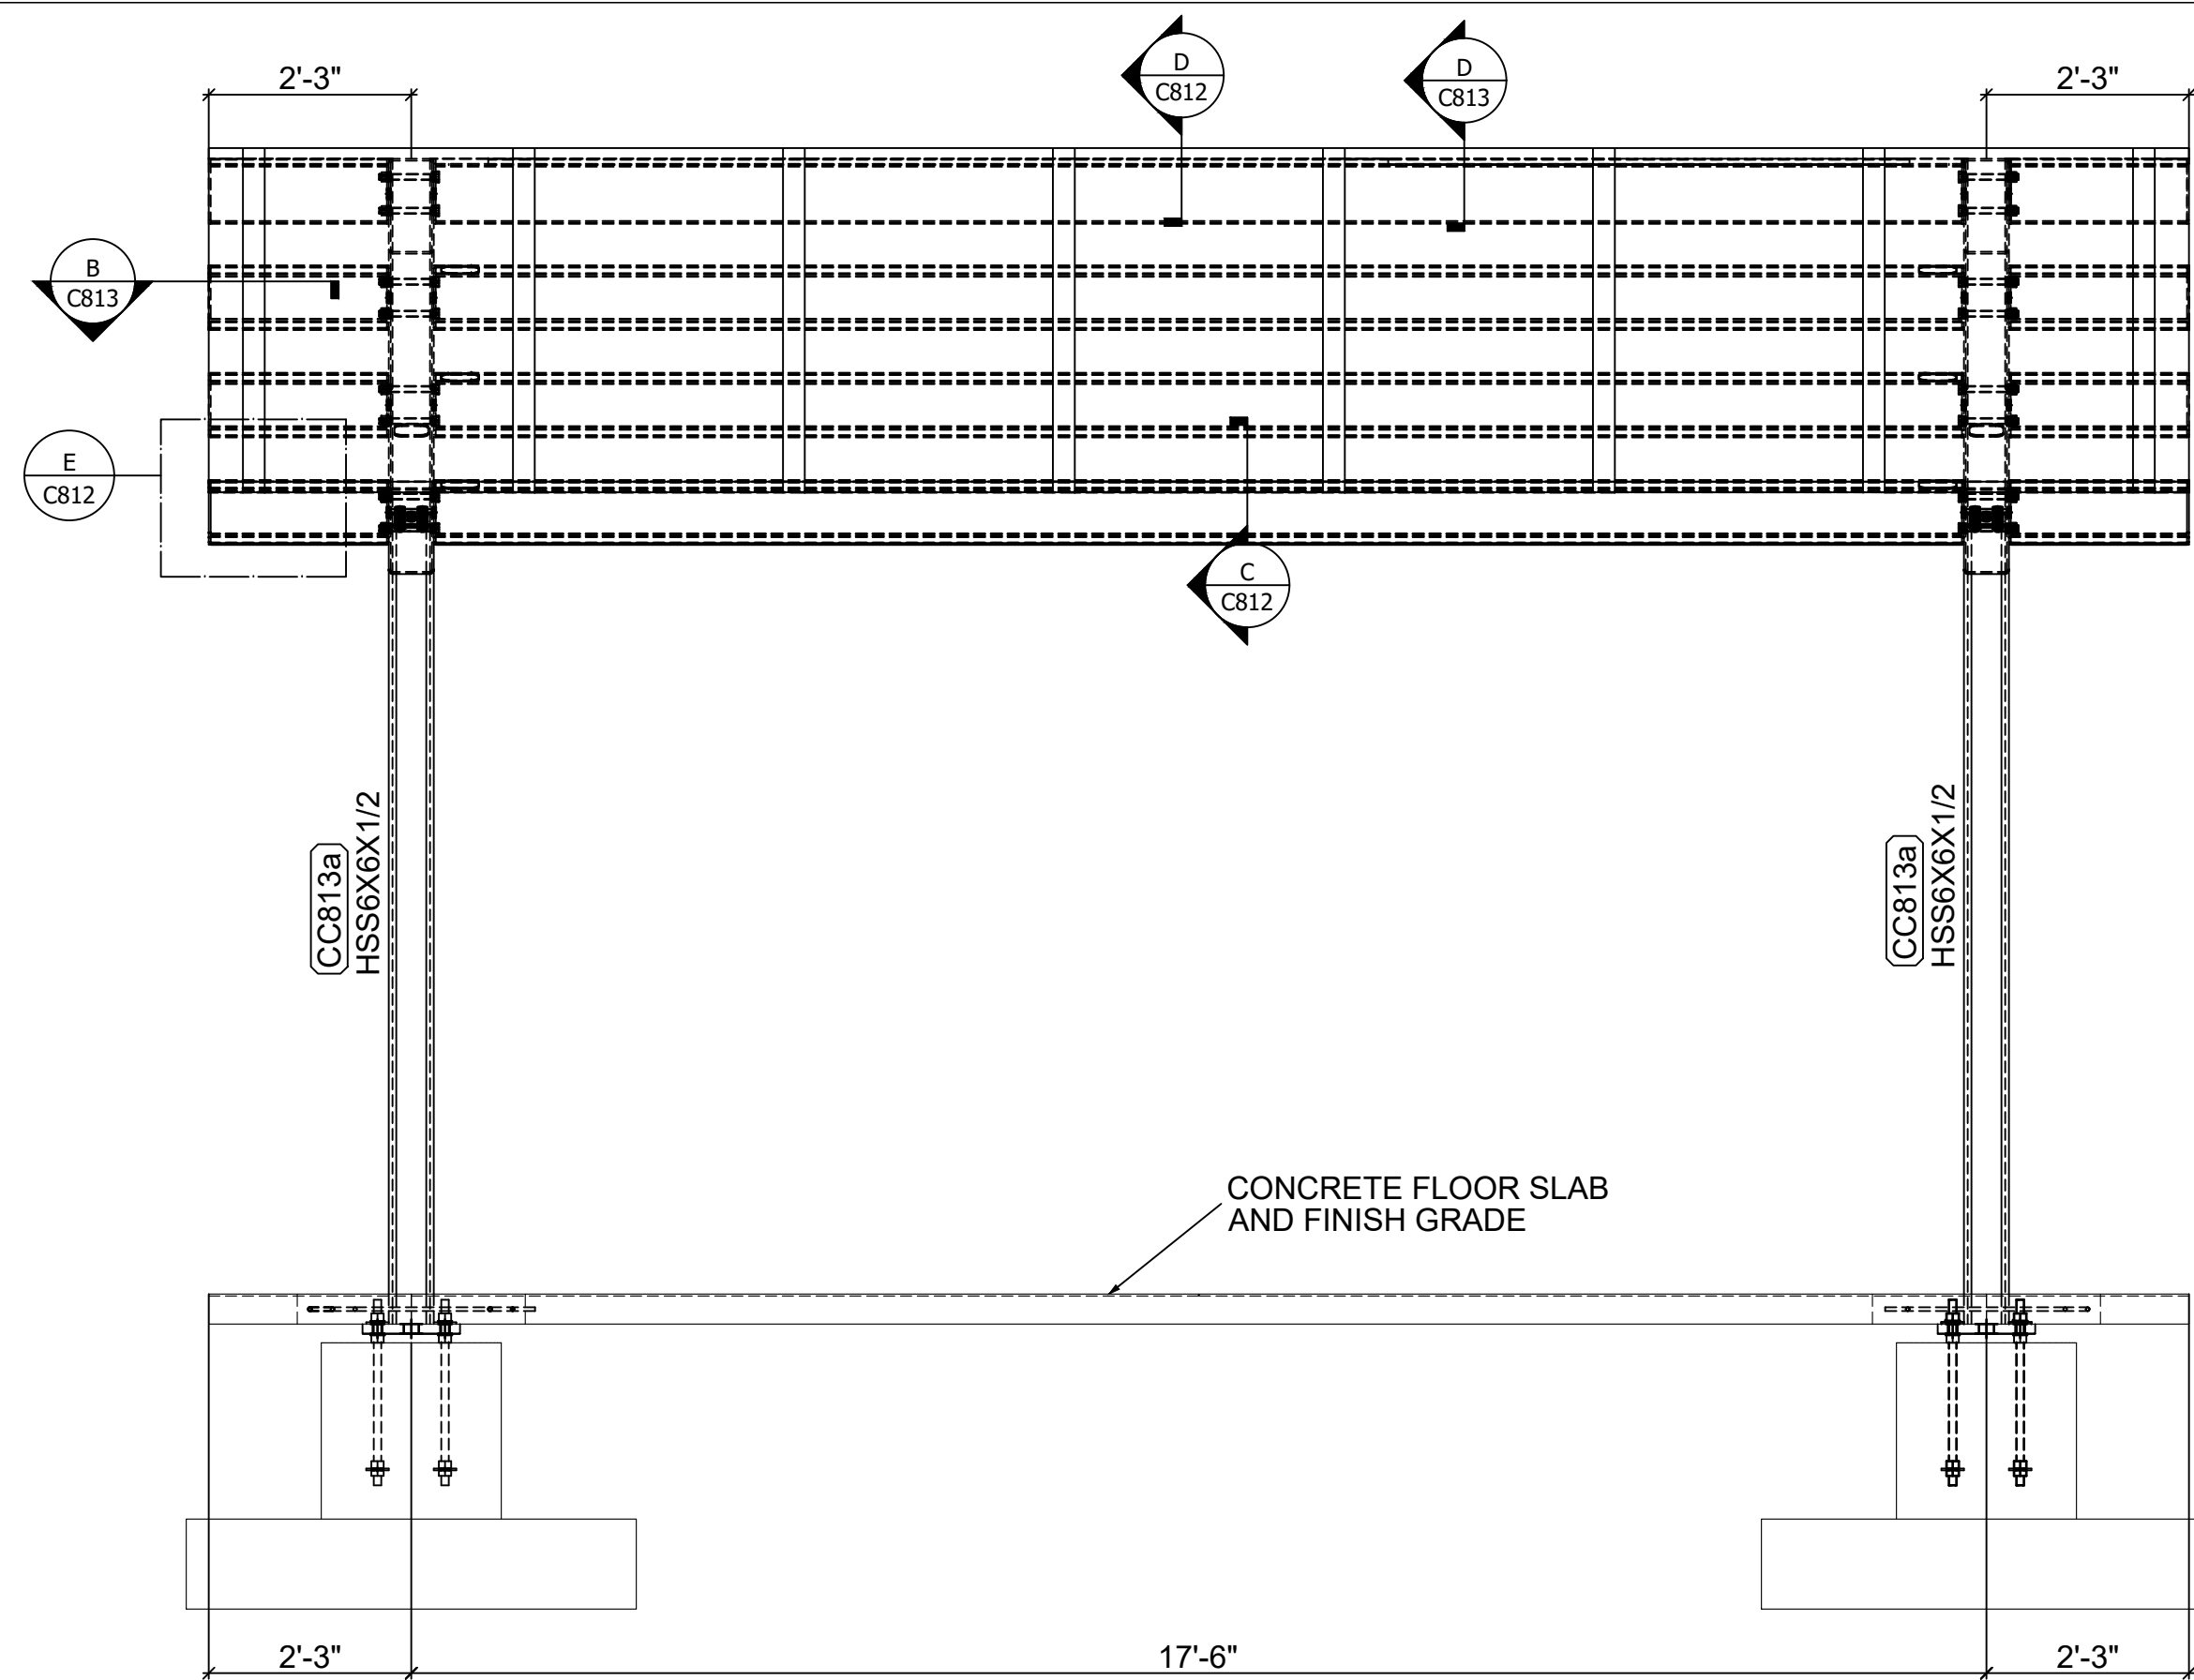


A Side Elevation
1/2"=1'-0"

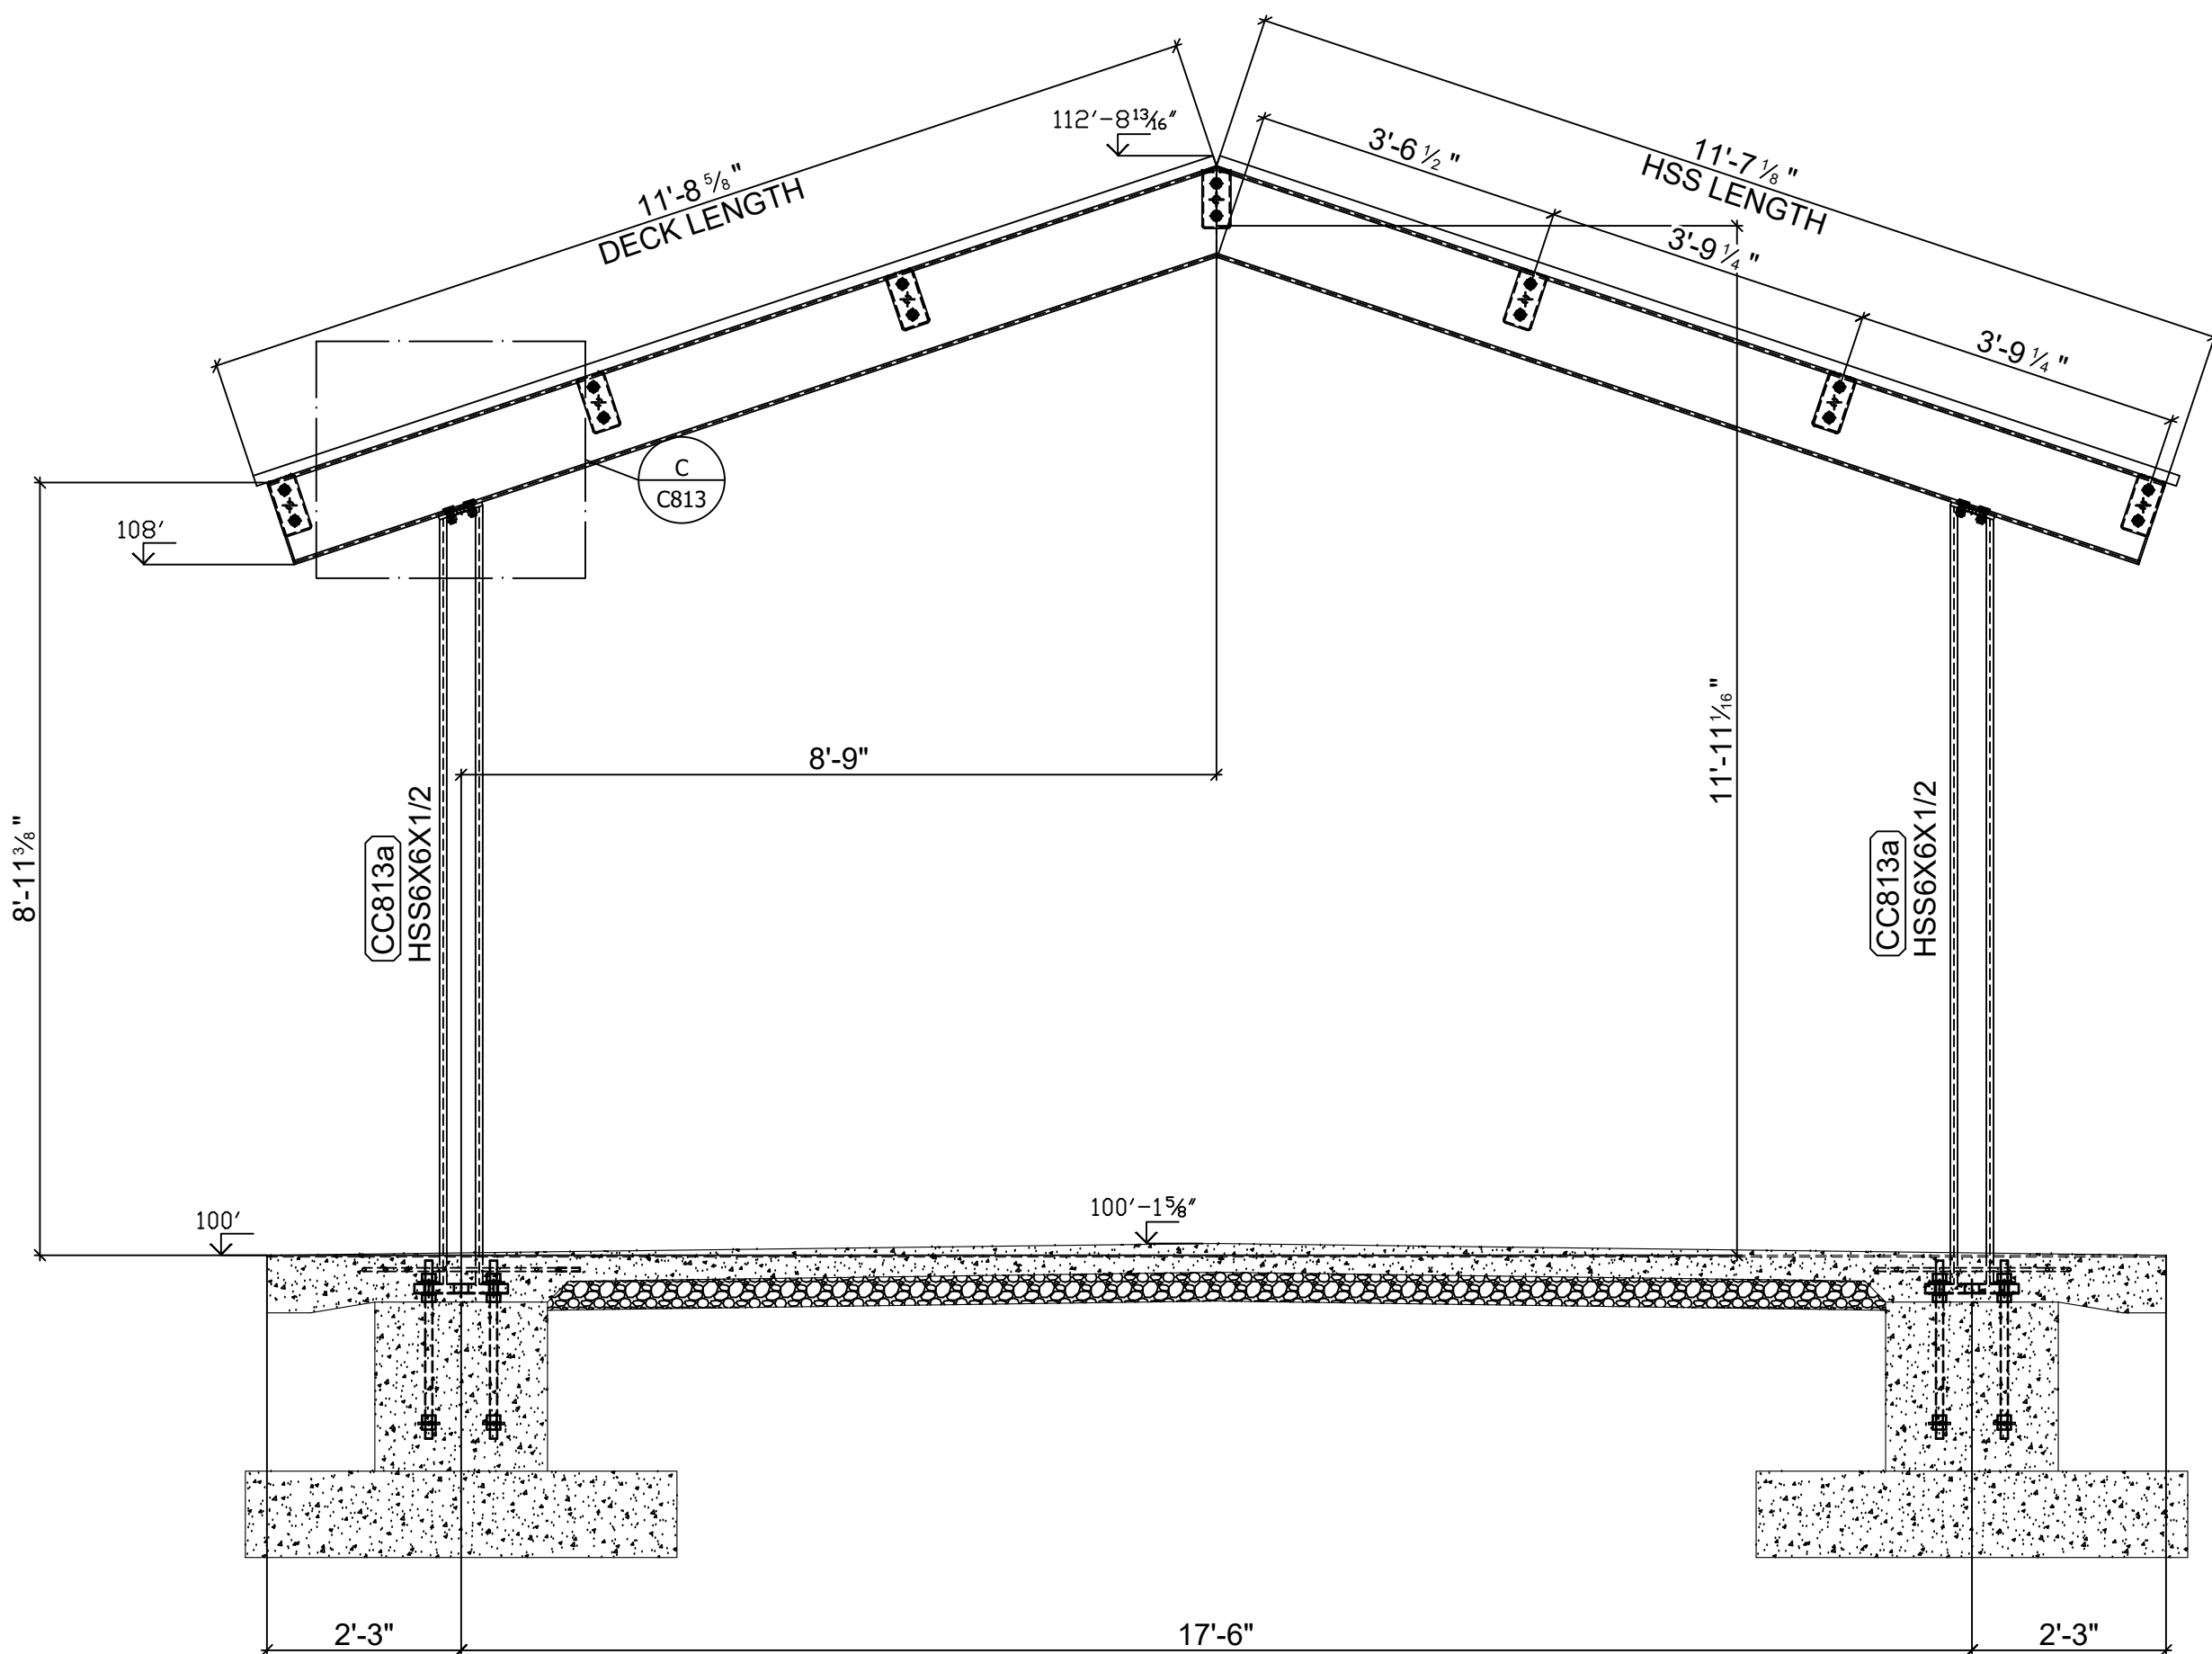


B End Elevation
1/2"=1'-0"

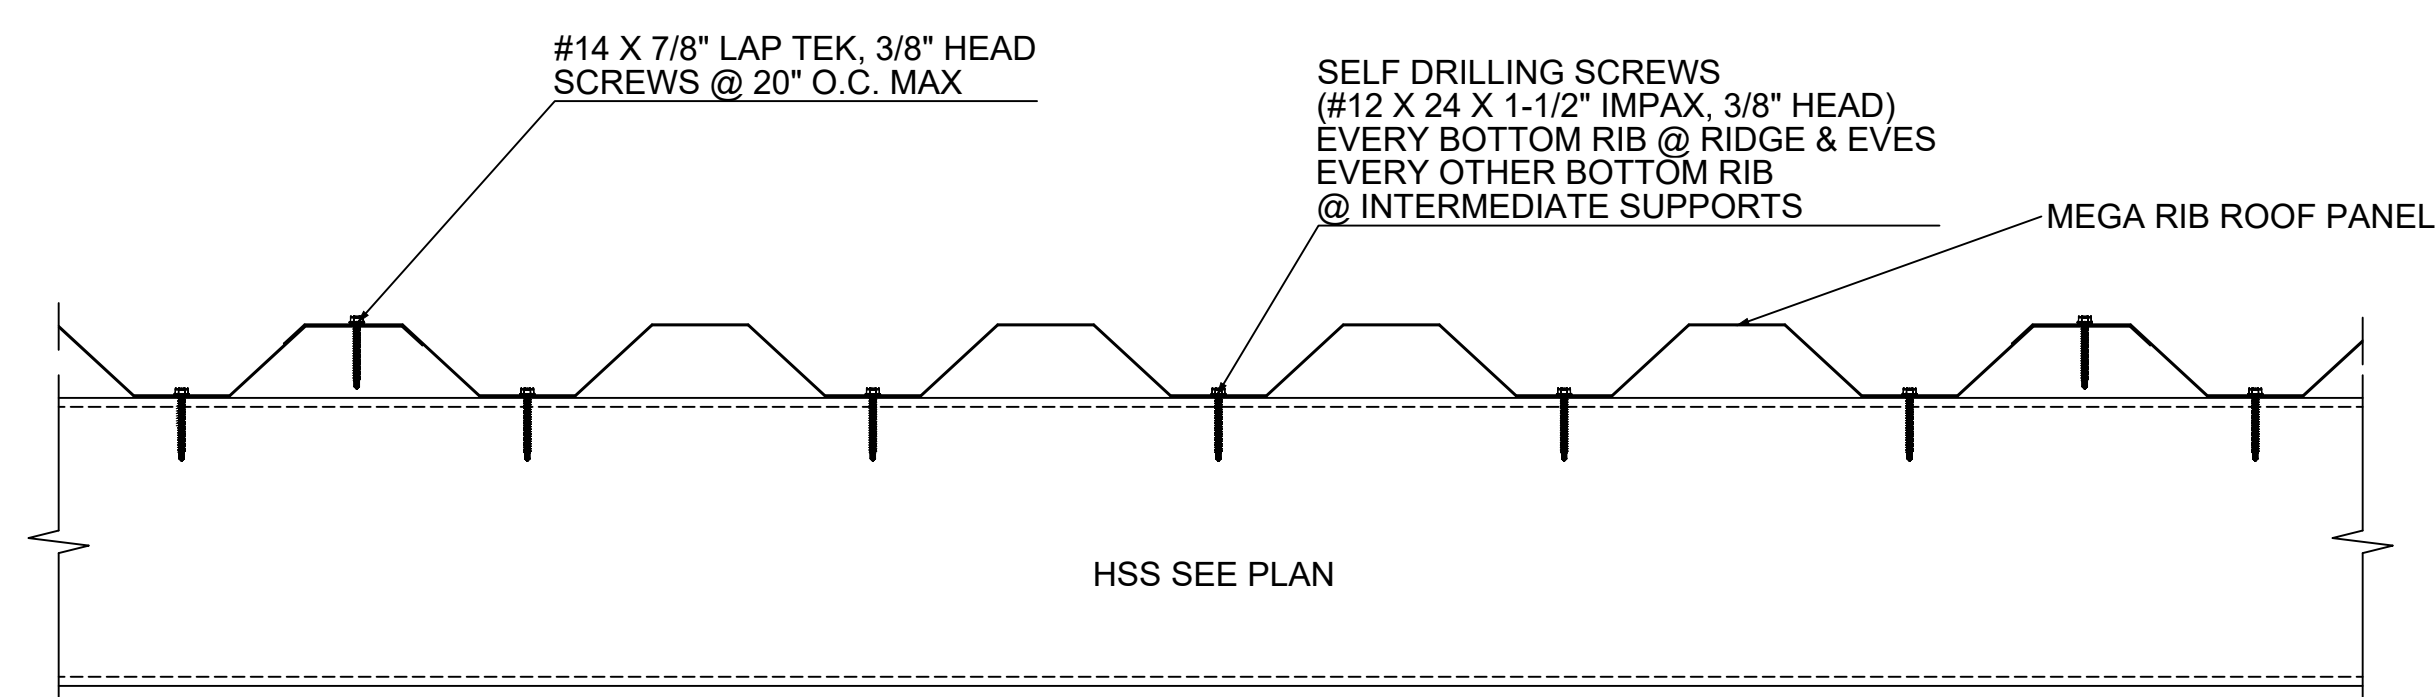


F Roof Panel @ Supporting Member

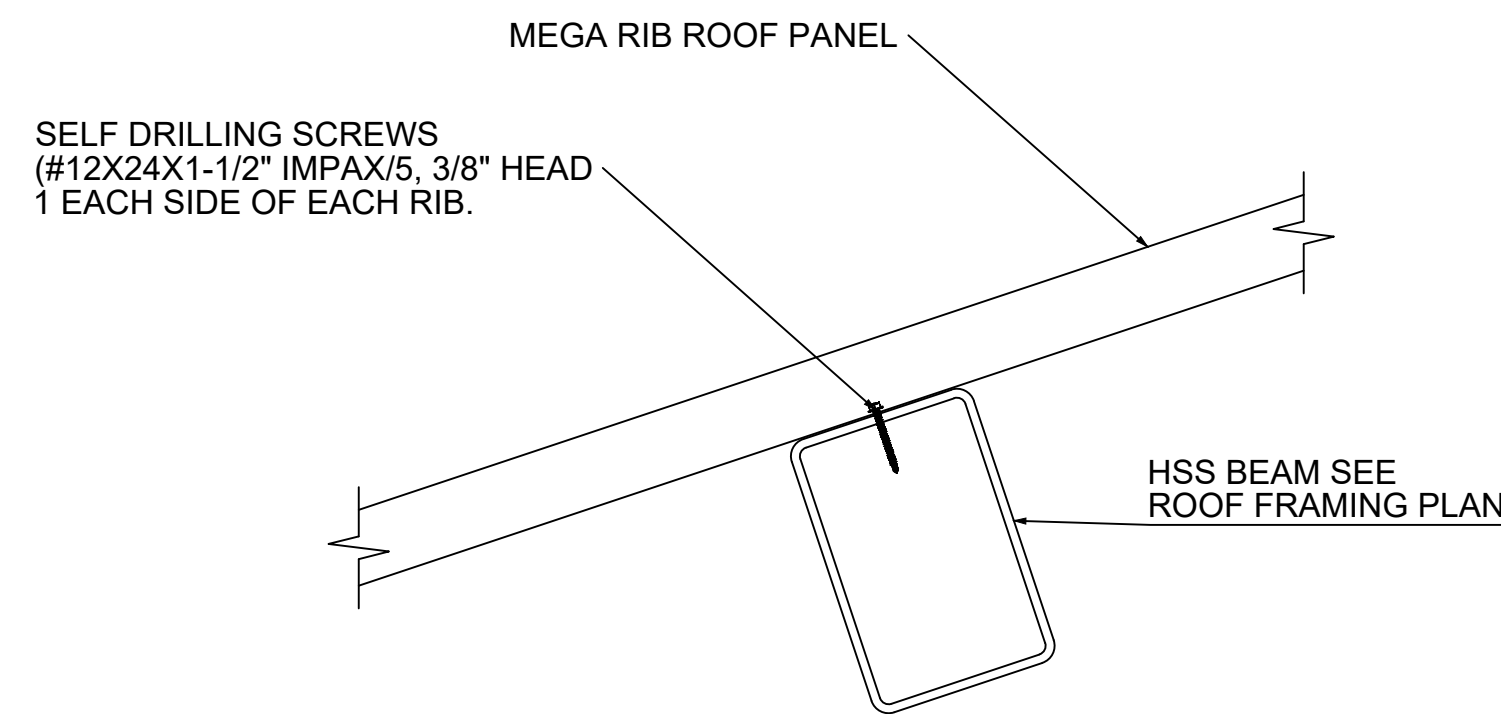


C ROOF PANEL @ BEAM

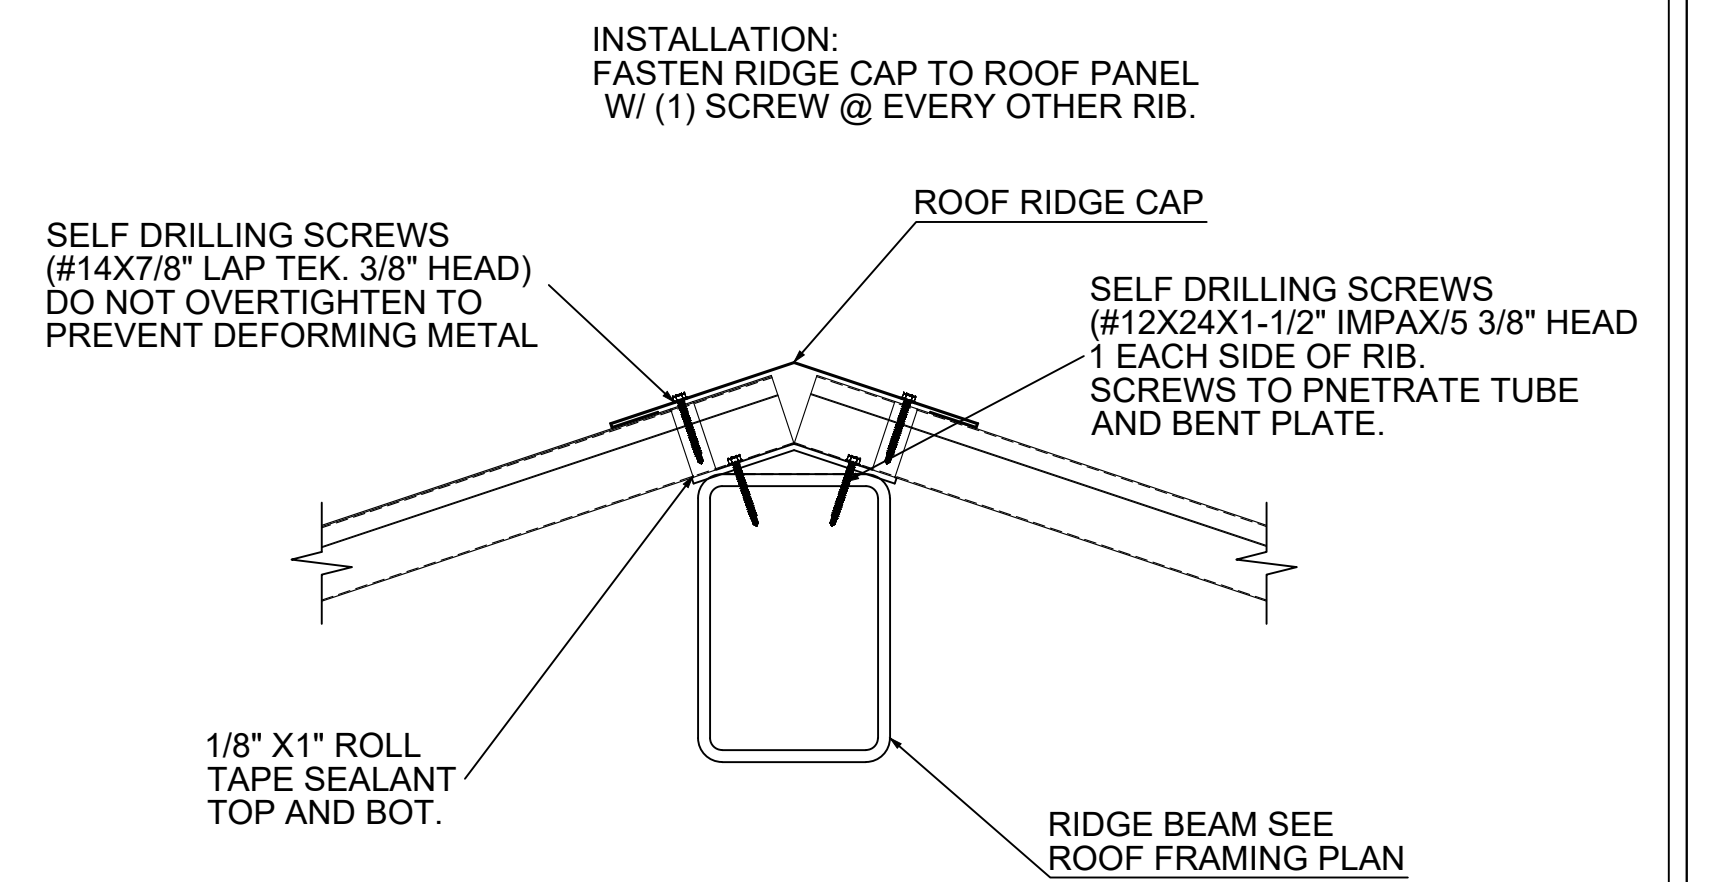


D ROOF PANEL @ RIDGE BEAM

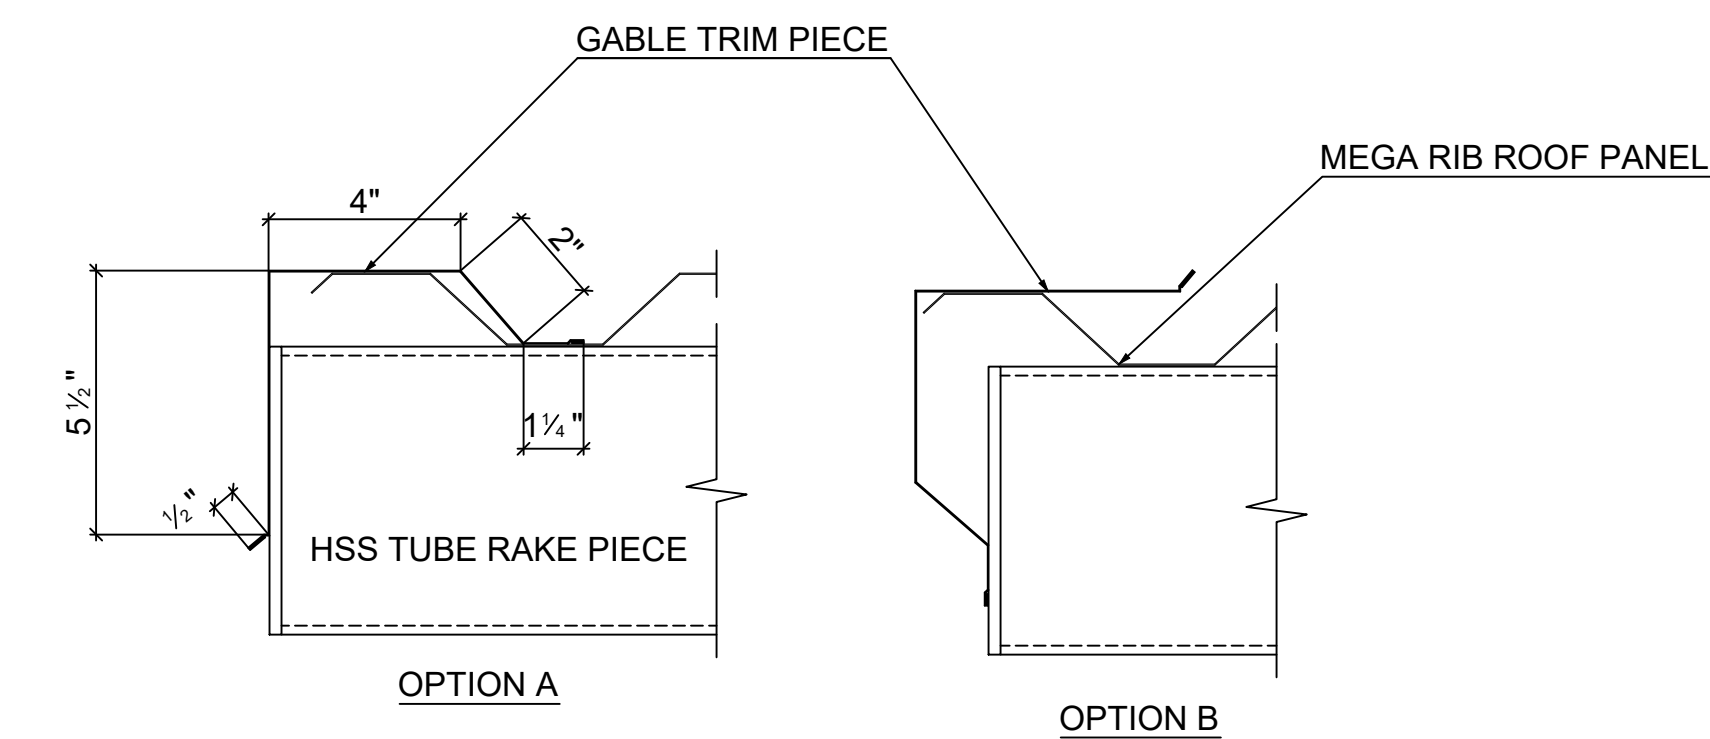

E ROOF TRIM @ GABLE

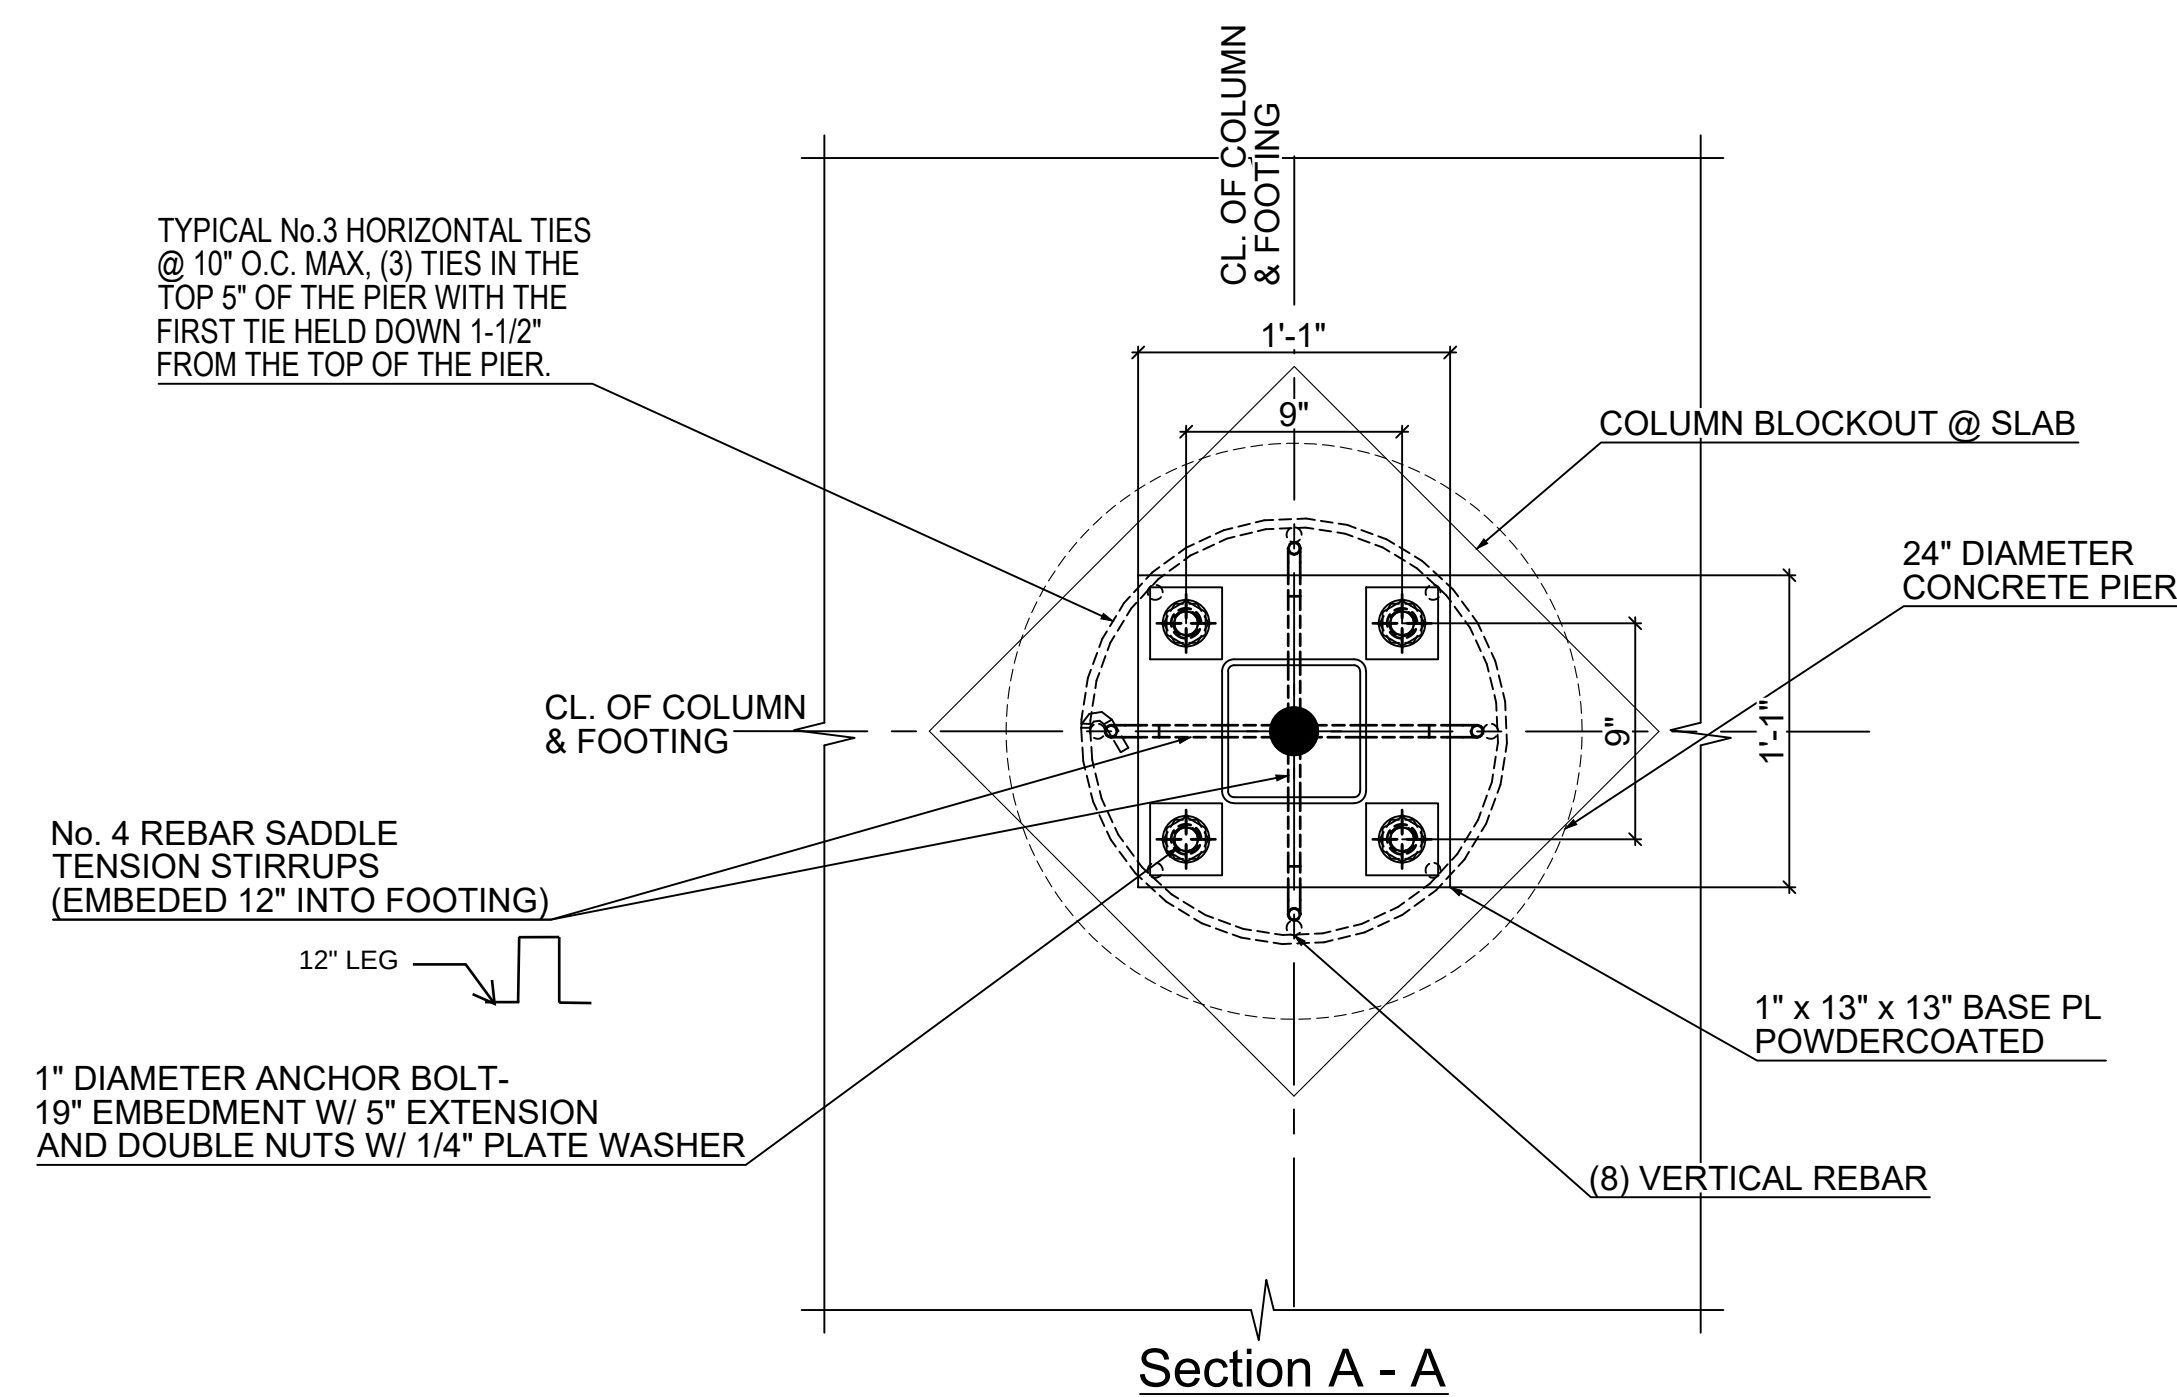

Section A - A

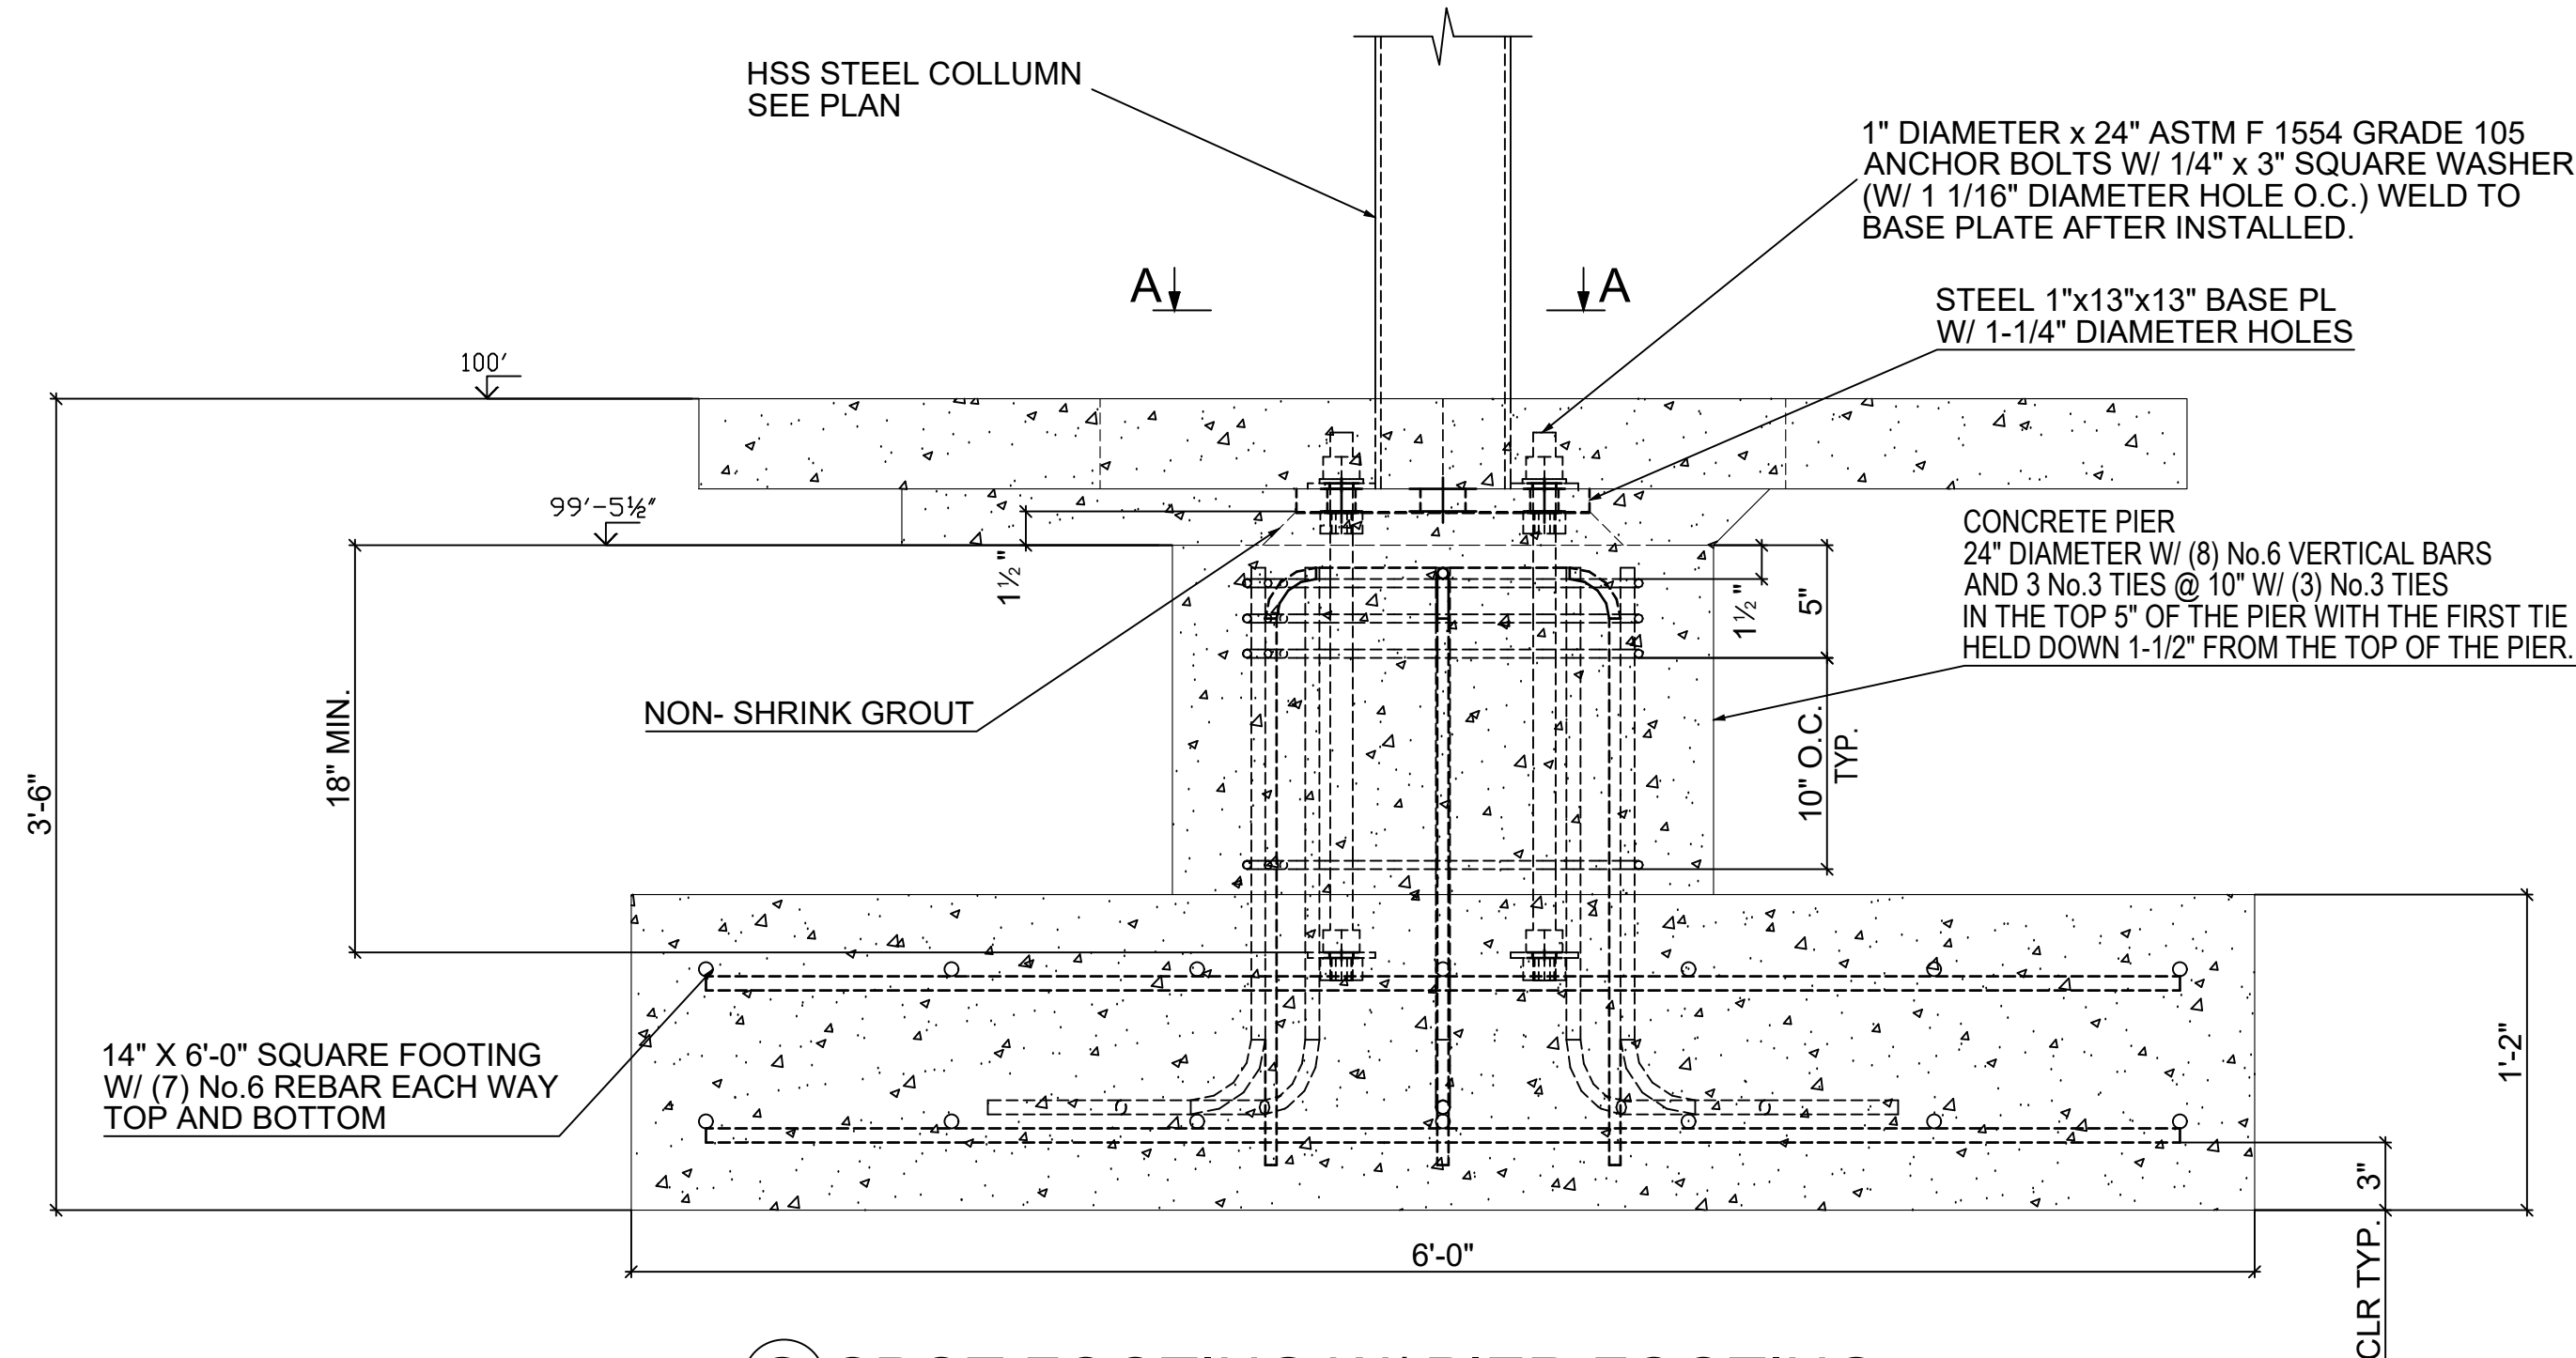

**G SPOT FOOTING W/ PIER FOOTING
OPTION A**

Supplier:

SMITH

STEELWORKS

22X22' All Steel Pavilion

Camp Shawnee

2600 East 5100 North

Eden, UT 84310

No.	Date (DD-MMM-YY)	Mark	Description

Project for:

THE CHURCH OF

JESUS CHRIST

OF LATTER-DAY SAINTS

Project Number:

Plan Series:

Property Number:

Sheet Title:

ELEVATIONS

ROOF DETAILS

FOOTING

DETAILS

Sheet:

C812

