


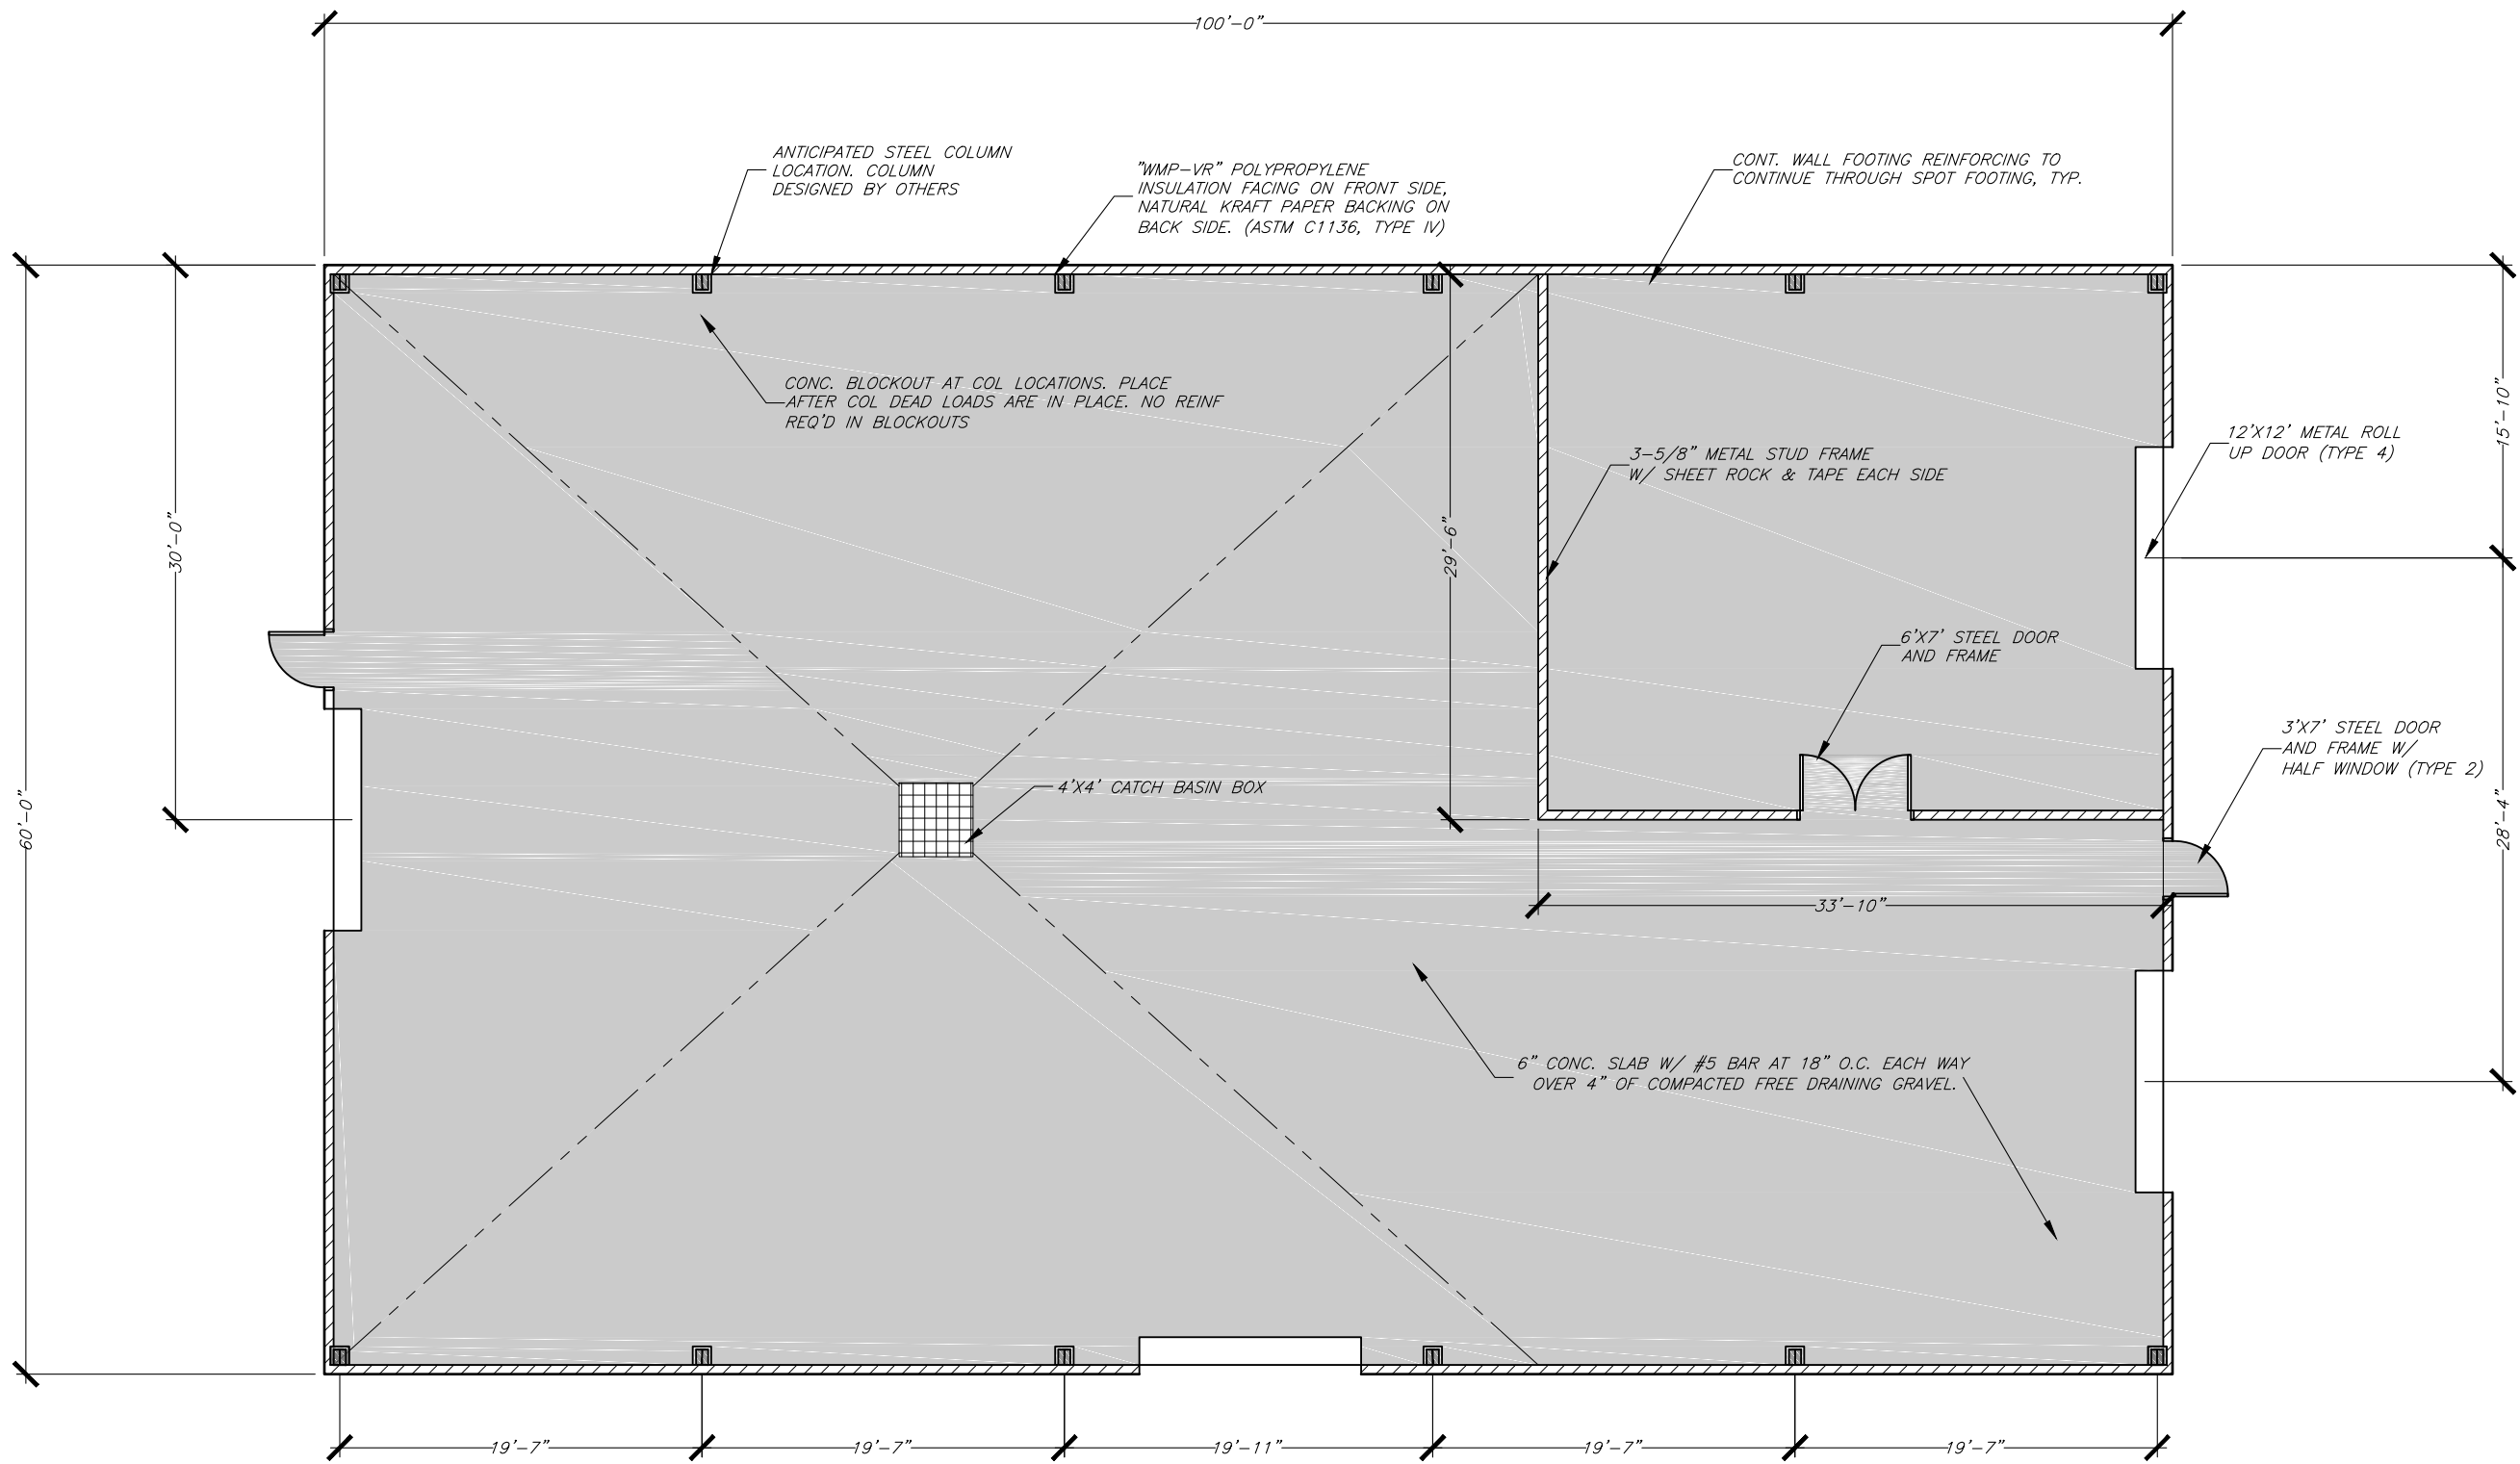

**FLOOR PLAN**


REV.	DATE	APPR.

SCALE:	SLS DESIGNED	SLS DRAWN	SLS CHECKED
24" x 36"	SLS	SLS	SLS
1" = 5'			
11" x 17"			
1" = 10'			
SHEET:			
1			
OF 1 SHEETS			



**NOT FOR CONSTRUCTION**

**JA FLOOR PLAN**

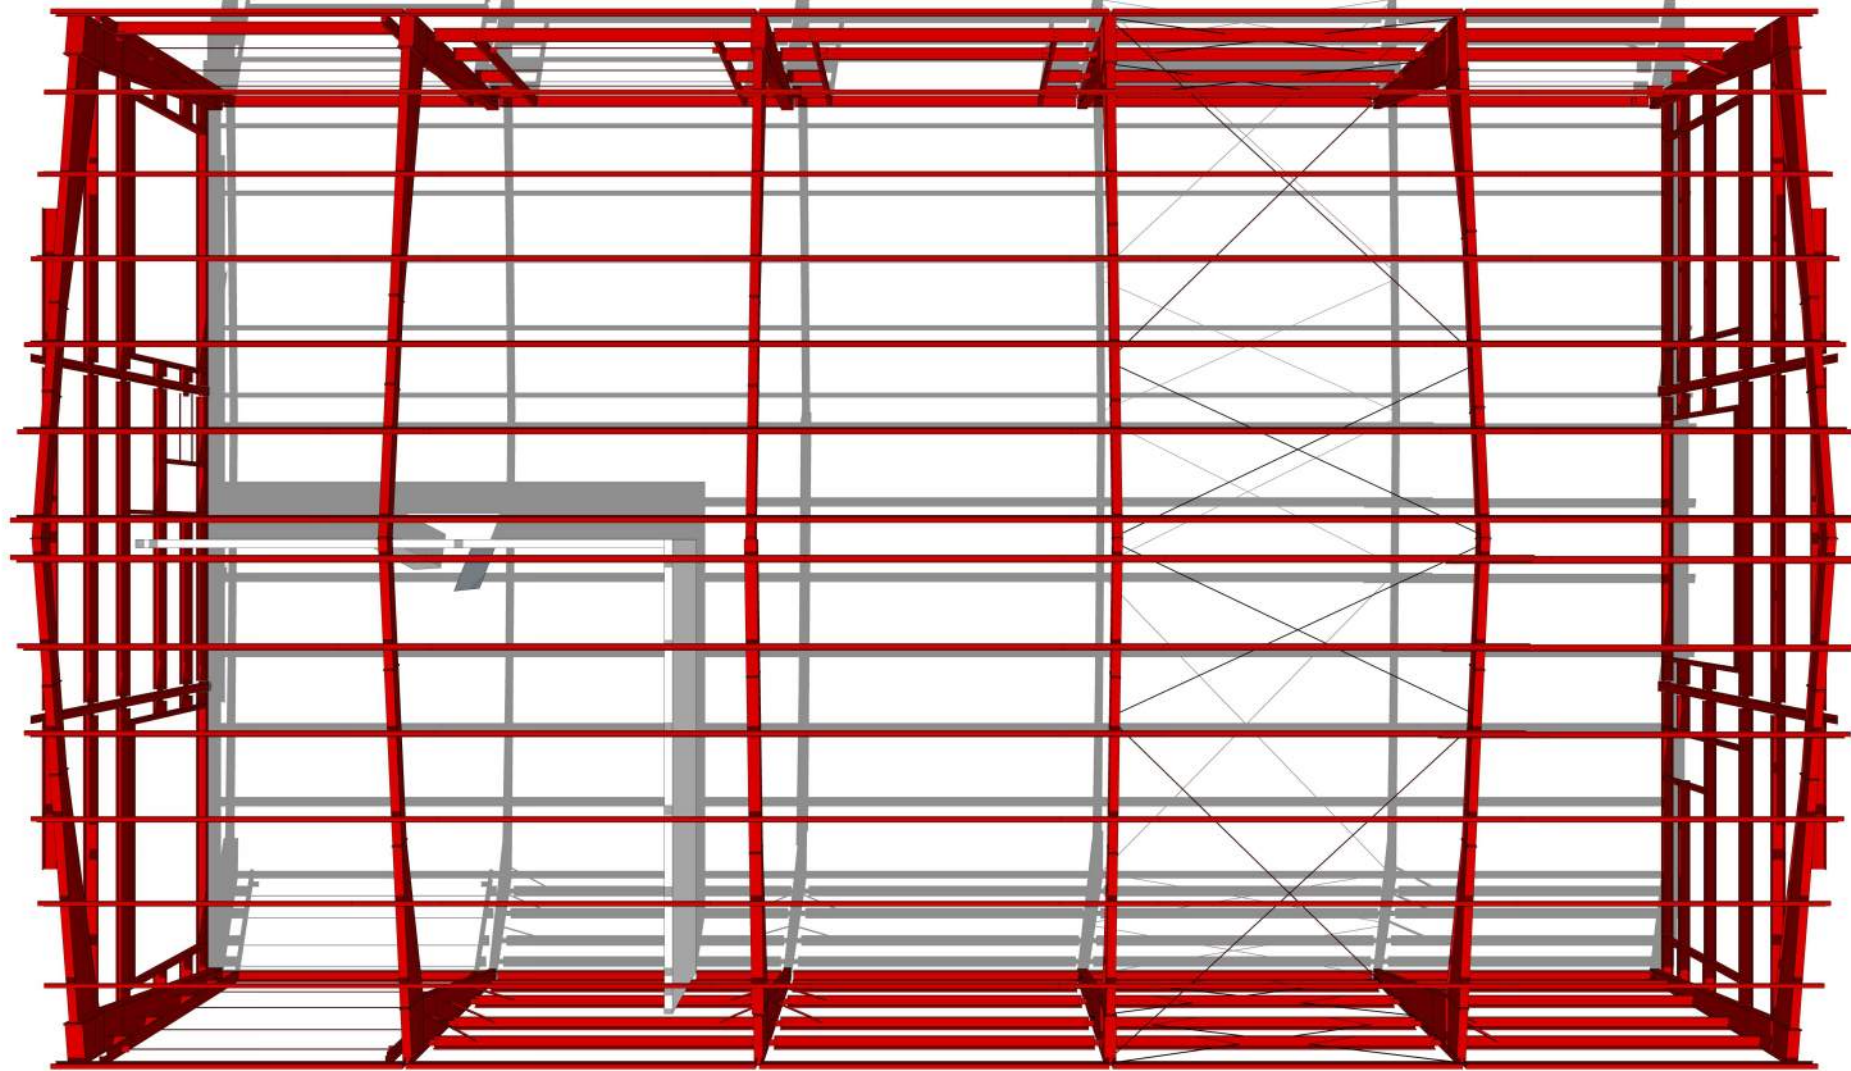


ROOF FRAME PLAN

**NOT FOR CONSTRUCTION**



GABLE END FRAME ELEVATION

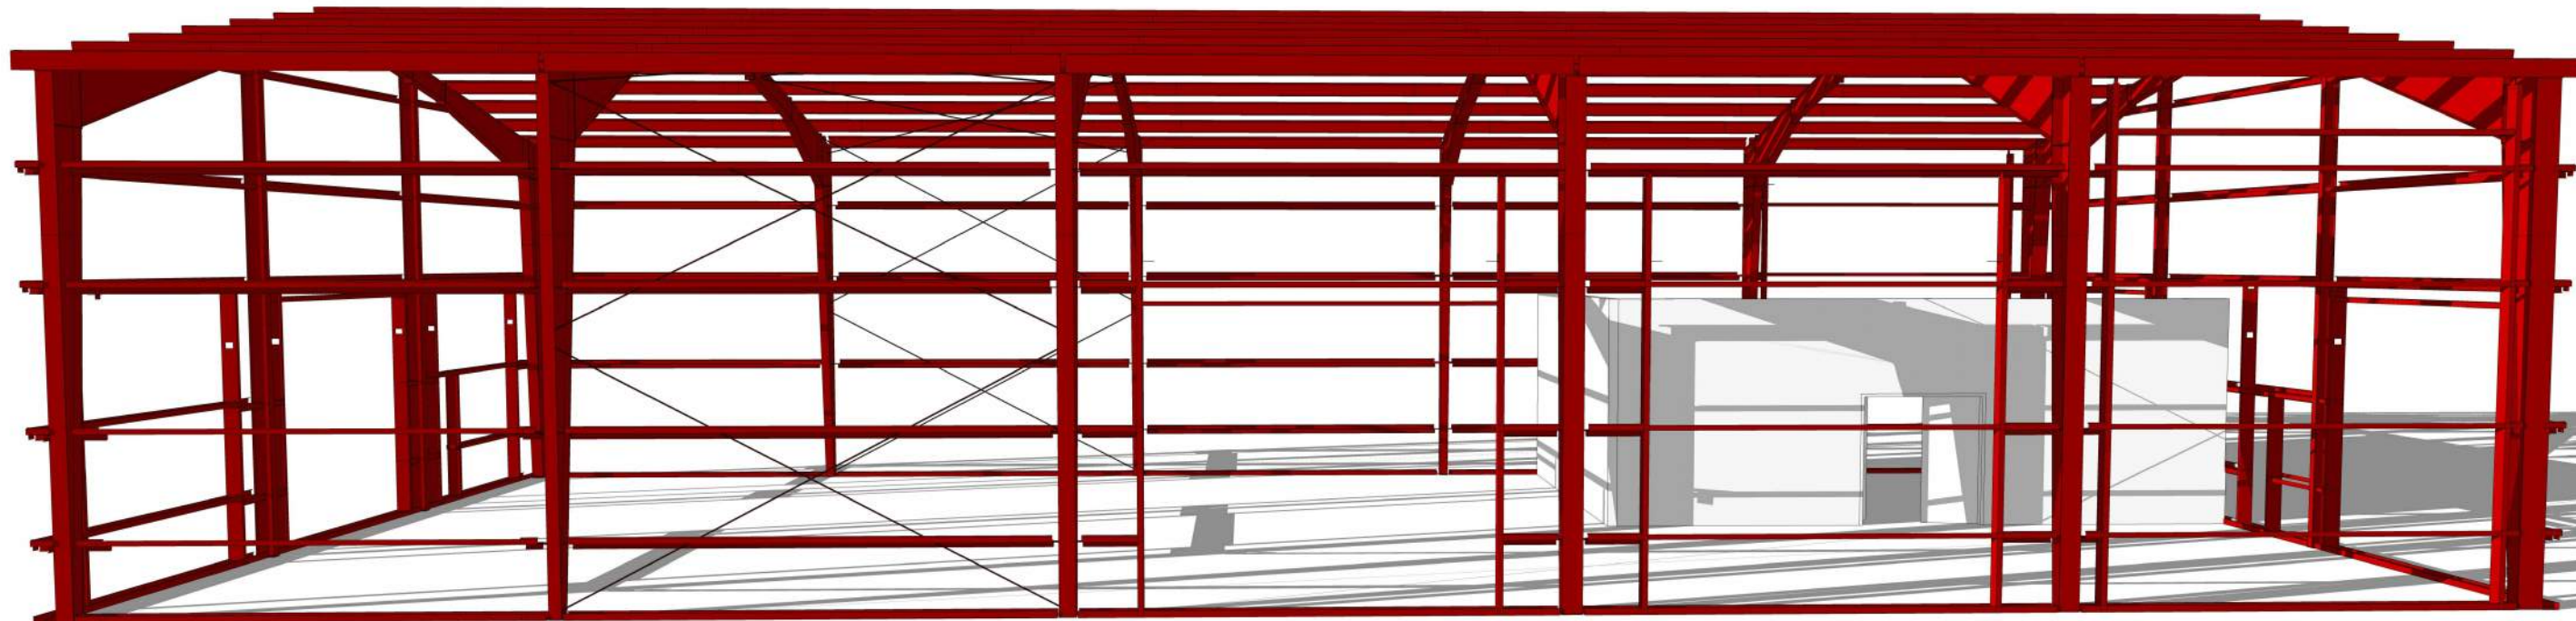


SIDE FRAME ELEVATION


**STEEL FRAME**

REV.	DATE	APPR.

SCALE:	SLS DESIGNED	SLS DRAWN	SLS CHECKED
24" x 36"	NONE	11" x 17"	NONE

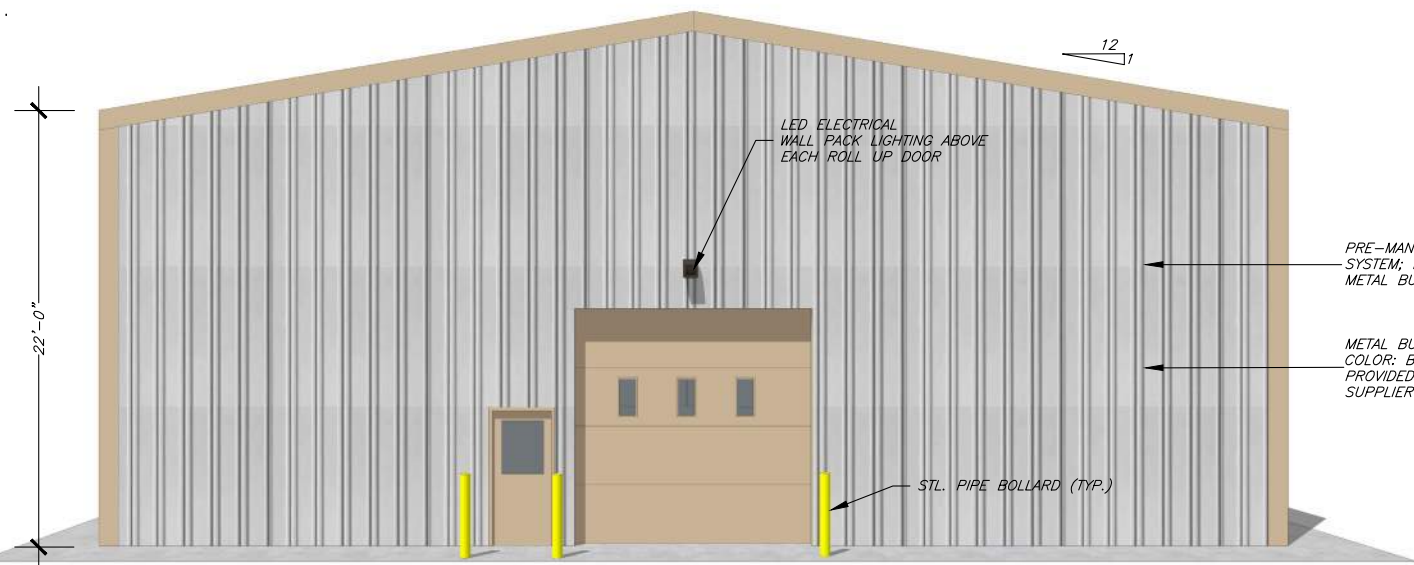

**WEST SIDE ELEVATION**

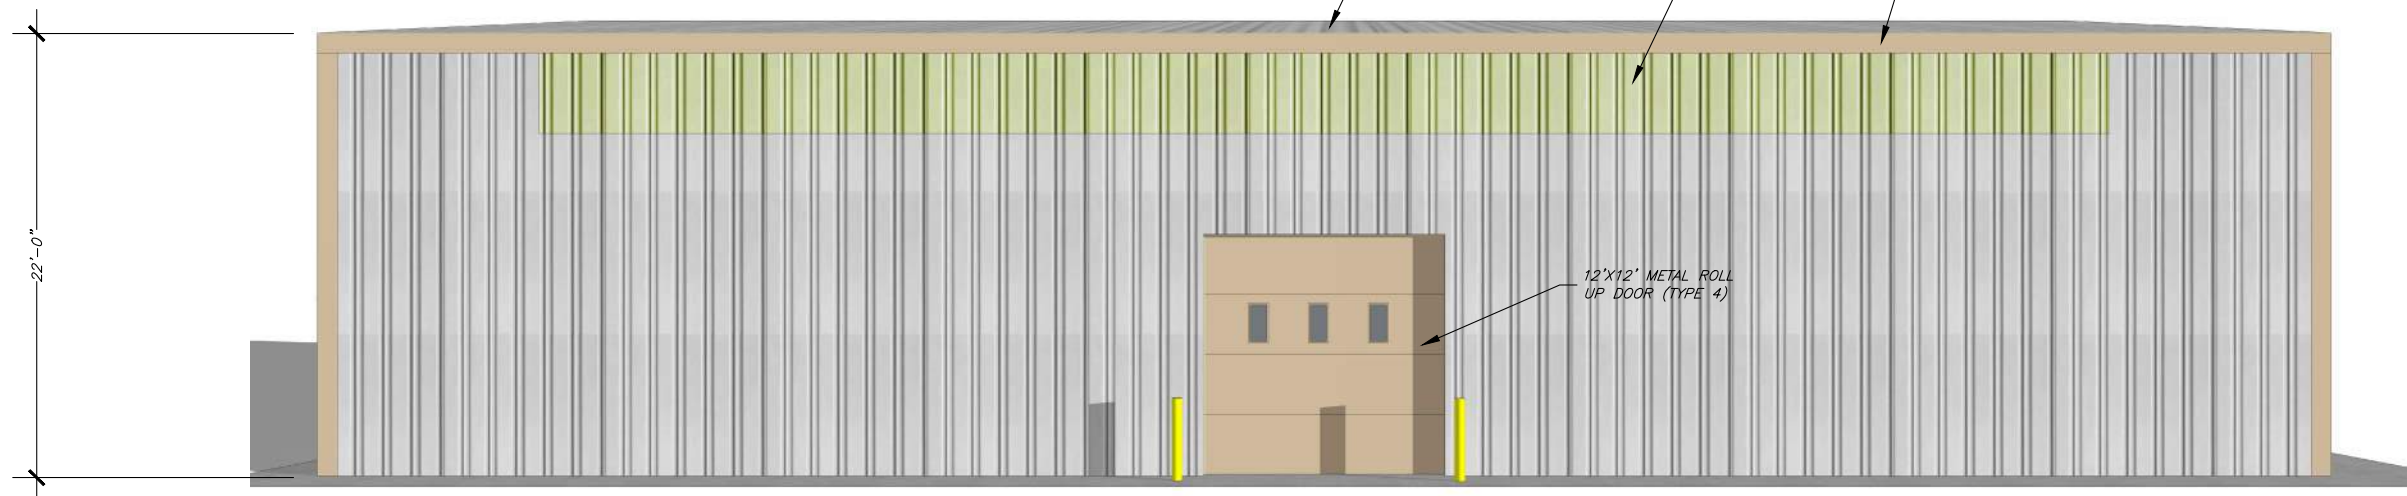

**SOUTH SIDE ELEVATION**



**EAST SIDE ELEVATION**

**NOT FOR CONSTRUCTION**

REV.	DATE	APPR.

SLS DESIGNED	SLS DRAWN	SLS CHECKED
NONE	NONE	NONE