



ADDENDUM

Date Issued:	Jan 8, 2025
Project:	Intermountain Health RAD Room Remodel 3741 West 12600 South Riverton, Utah 84065
Addendum Number:	2


The Contractors submitting proposals on the above-captioned project shall be governed by the following addendum, changes and explanations to the drawings and specifications and shall submit their bids in accordance therewith.

Sheet Number	Drawings
Architectural Drawings	
A112	Edit keynotes 10.25 and 26.03 as indicated.


Attachments:

A112

1/8/2025 5:11:05 PM

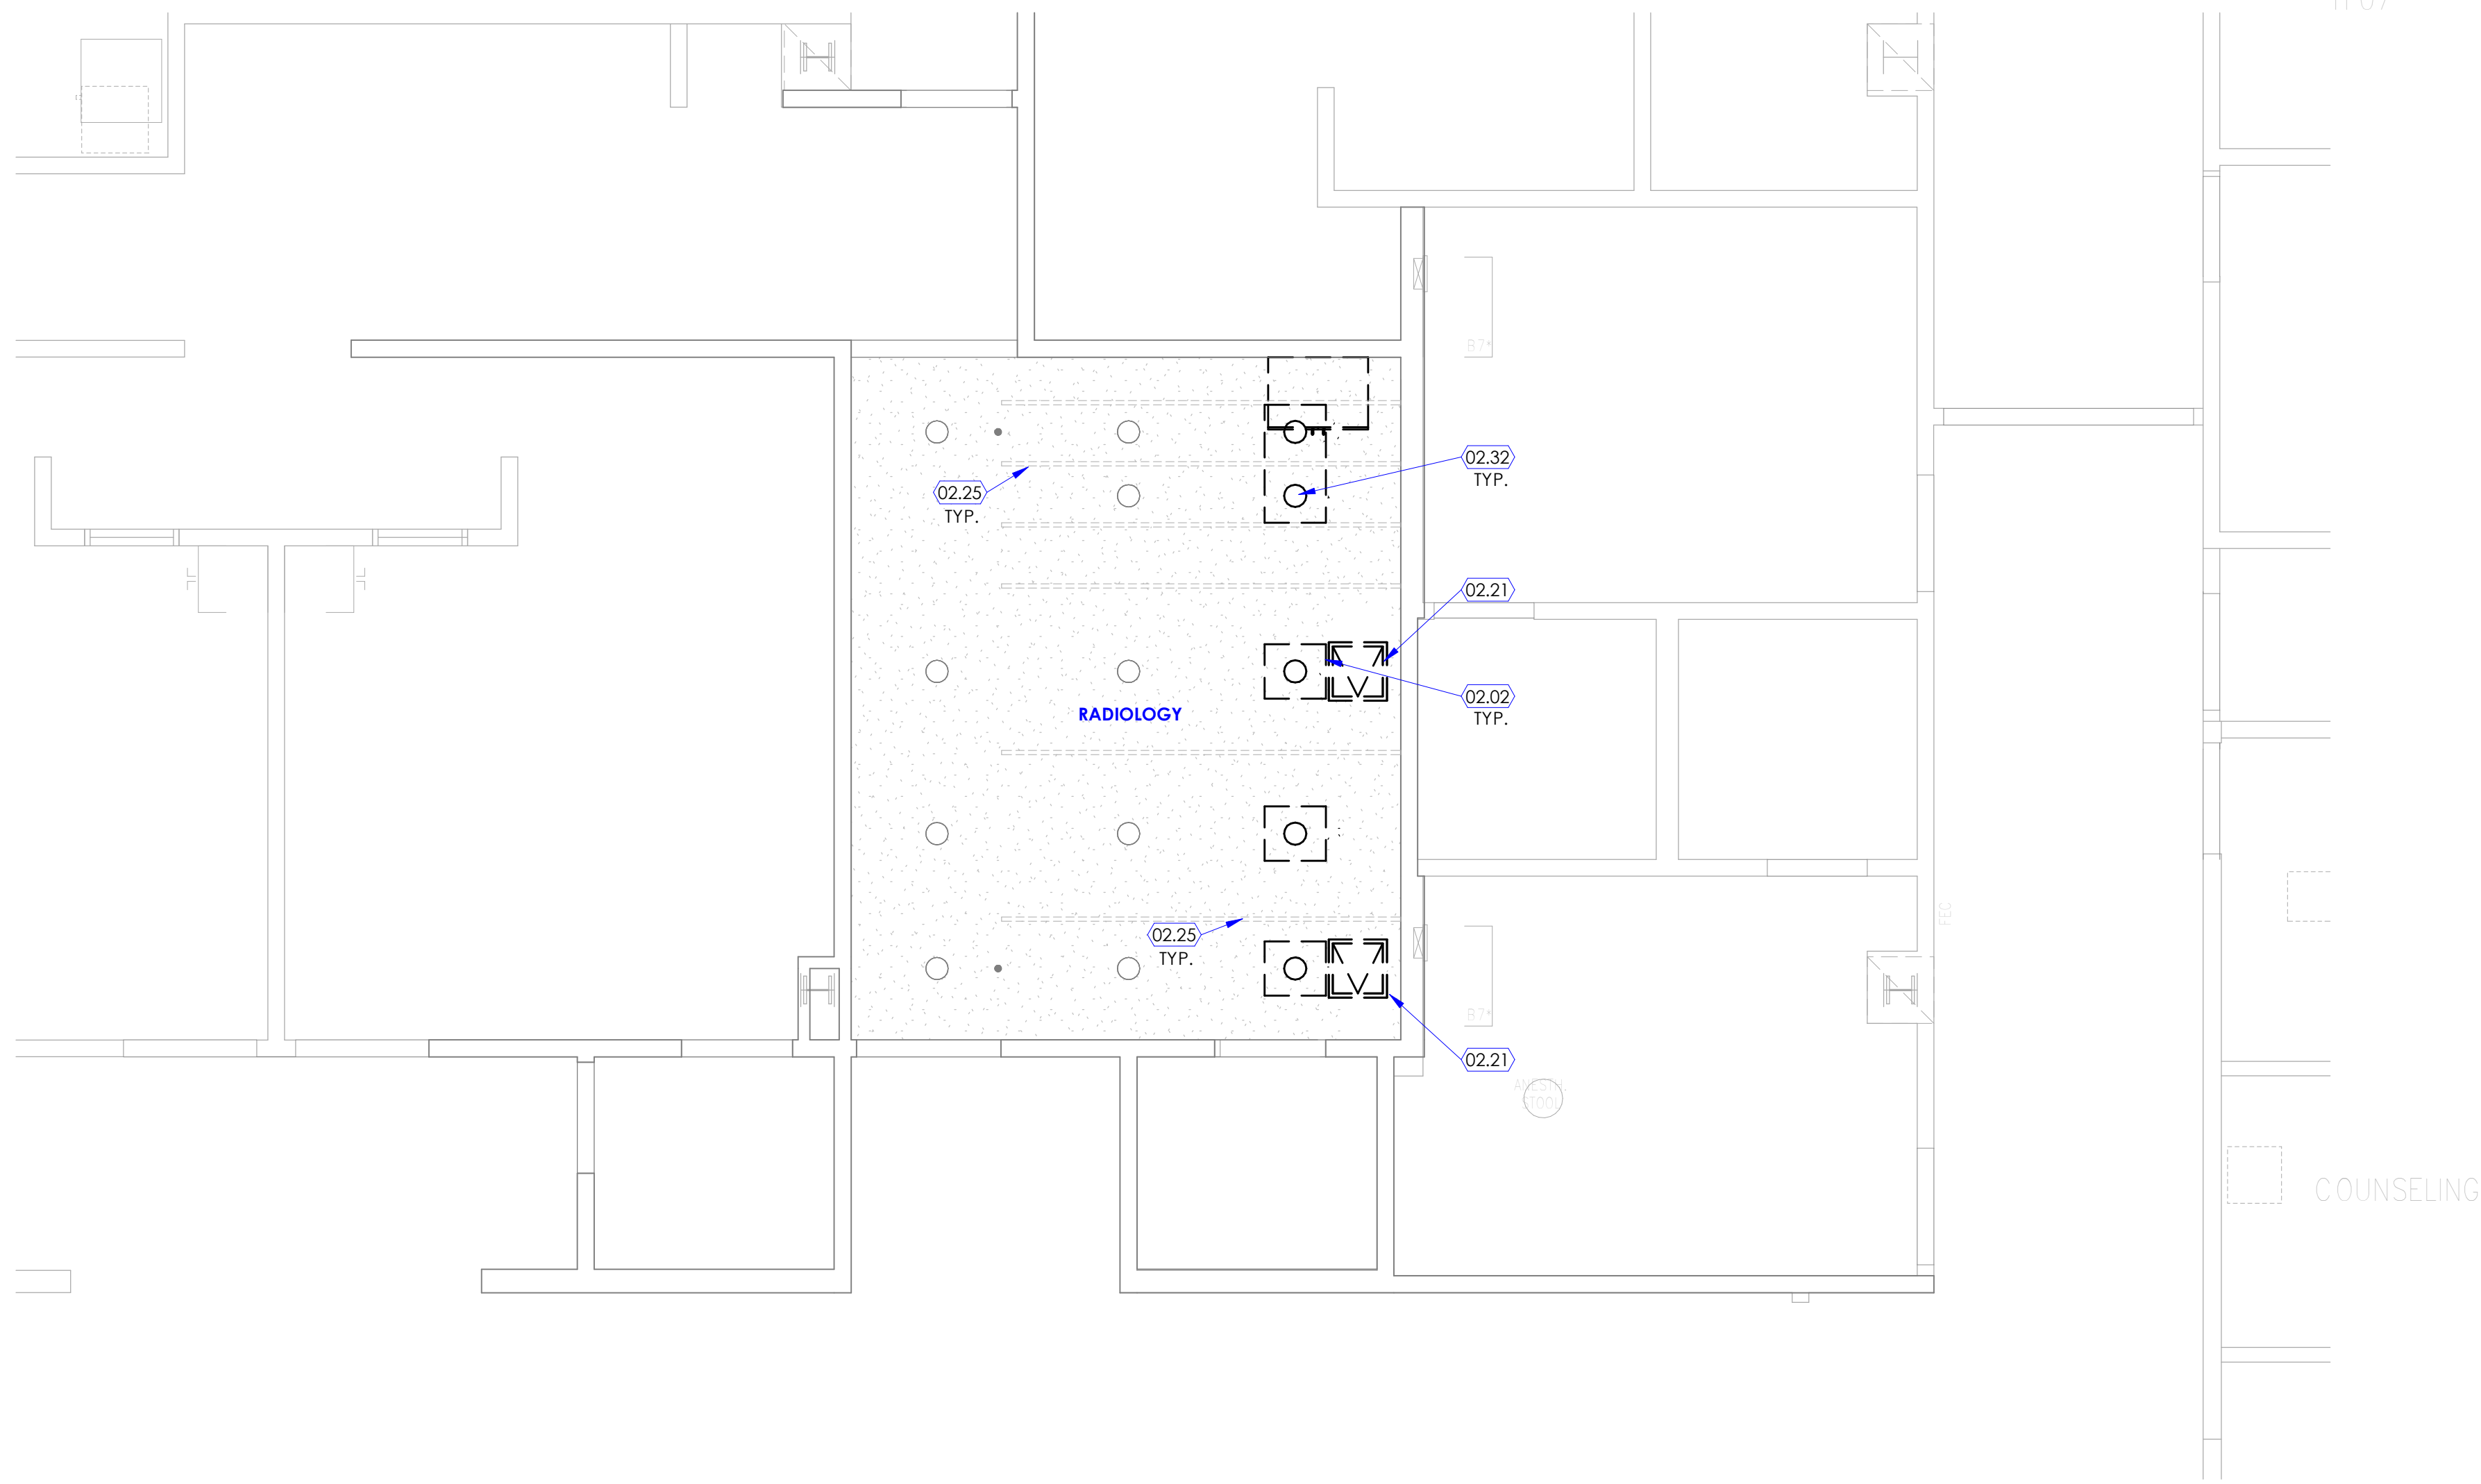

1 Reflected Ceiling Demolition Plan Level 1
SCALE: 1/4" = 1'-0"

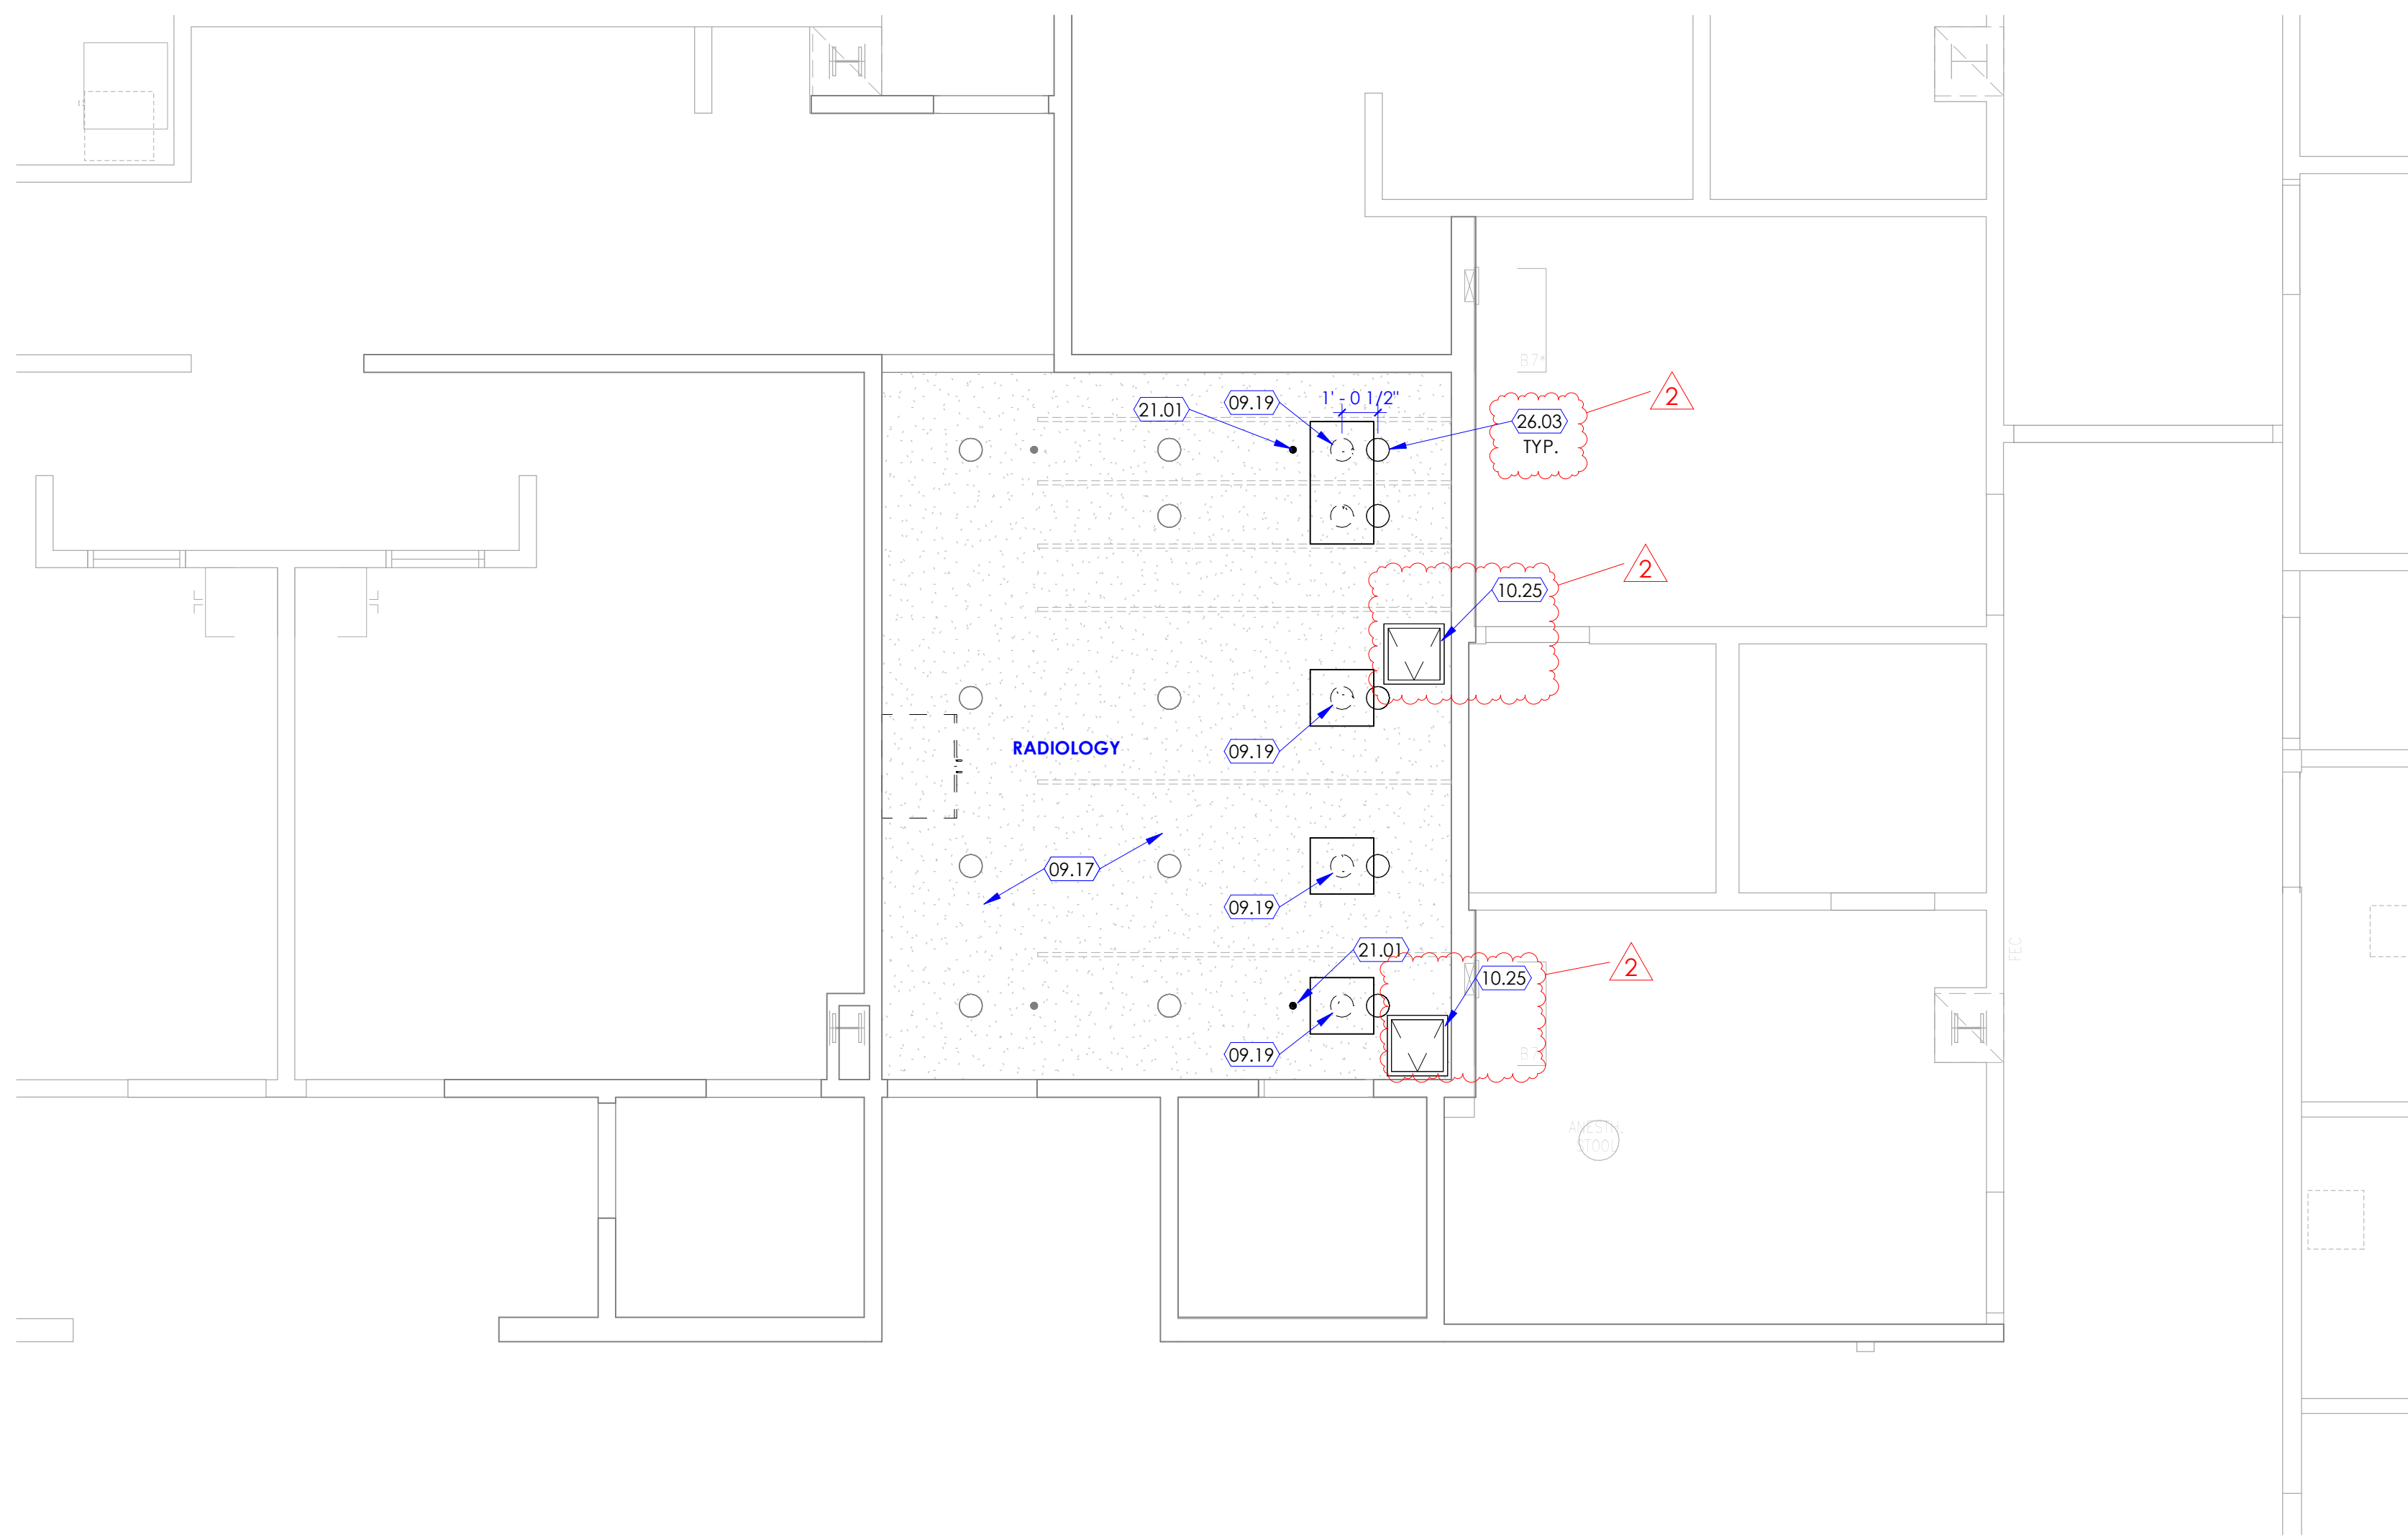

2 Reflected Ceiling Plan Level 1
SCALE: 1/4" = 1'-0"

KEYED NOTES


- 02.02 DRYWALL, EXISTING TO BE REMOVED AS REQUIRED.
02.21 ACCESS PANEL, EXISTING TO BE REMOVED AND RELOCATED.
02.25 UNISTRUT X-RAY TUBE MOUNTING ASSEMBLY, EXISTING TO REMAIN.
02.32 LIGHT FIXTURE, EXISTING TO BE REMOVED.
09.17 PAINT, PAINT ENTIRE CEILING TO MATCH EXISTING COLOR.
09.19 PATCH DRYWALL, RELOCATE LIGHT FIXTURE PENETRATION AS REQUIRED. COORDINATE WITH VENDOR EQUIPMENT. PATCH DRYWALL AS REQUIRED. SEE VENDOR DRAWINGS. SEE ELECTRICAL DRAWINGS.
10.25 ACCESS PANEL, REUSE FROM PREVIOUS DEMO PHASE. COORDINATE EXACT LOCATION WITH VENDOR EQUIPMENT. SEE VENDOR DRAWINGS. RELOCATE SUCH THAT ABOVE CEILING SERVICE IS STILL ACCESSIBLE VIA ACCESS PANEL.
21.01 FIRE SPRINKLER HEAD, EXISTING TO BE RELOCATED. RELOCATE FIRE SPRINKLER HEAD AS REQUIRED.
26.03 LIGHT FIXTURE, REMOVE AND REPLACE EXISTING LIGHT FIXTURES. SEE ELECTRICAL DRAWINGS.

GENERAL NOTES

- A. SEE SHEET G003 AND G005 FOR SYMBOLS, GENERAL NOTES AND LEGEND.
B. SEE SHEET A505A FOR CABINET LEGEND.
C. SEE SHEET A601A FOR DOOR SCHEDULE.
D. SEE SHEET A602A FOR WINDOW SCHEDULE.
E. SEE SHEET A603A FOR FINISH SCHEDULE AND GENERAL NOTES.



NJRA Architects, Inc.
5223 S. Ascension Way, Suite 350
Murray, Utah 84123
801.364.9259
www.njraarchitects.com

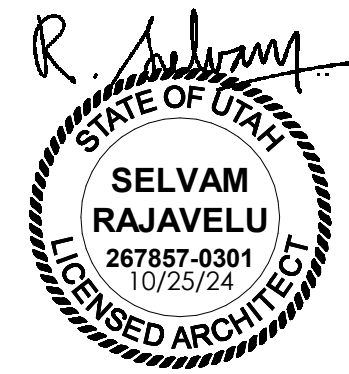

Intermountain Health
Riverton Hospital
Radiology Room Remodel

3741 West 12600 South
Riverton, Utah 84065

NJRA Project # 24230.00
Construction Documents Oct. 25, 2024
1 Addendum #01 Jan 7, 2025
2 Addendum #02 Jan 8, 2025

Demo and
New
Reflected
Ceiling Plan
Level 1
A112

