



REAR ELEV. VIEW  
SCALE 1/8" = 1'-0"




FRONT ELEV. VIEW  
SCALE 1/4" = 1'-0"

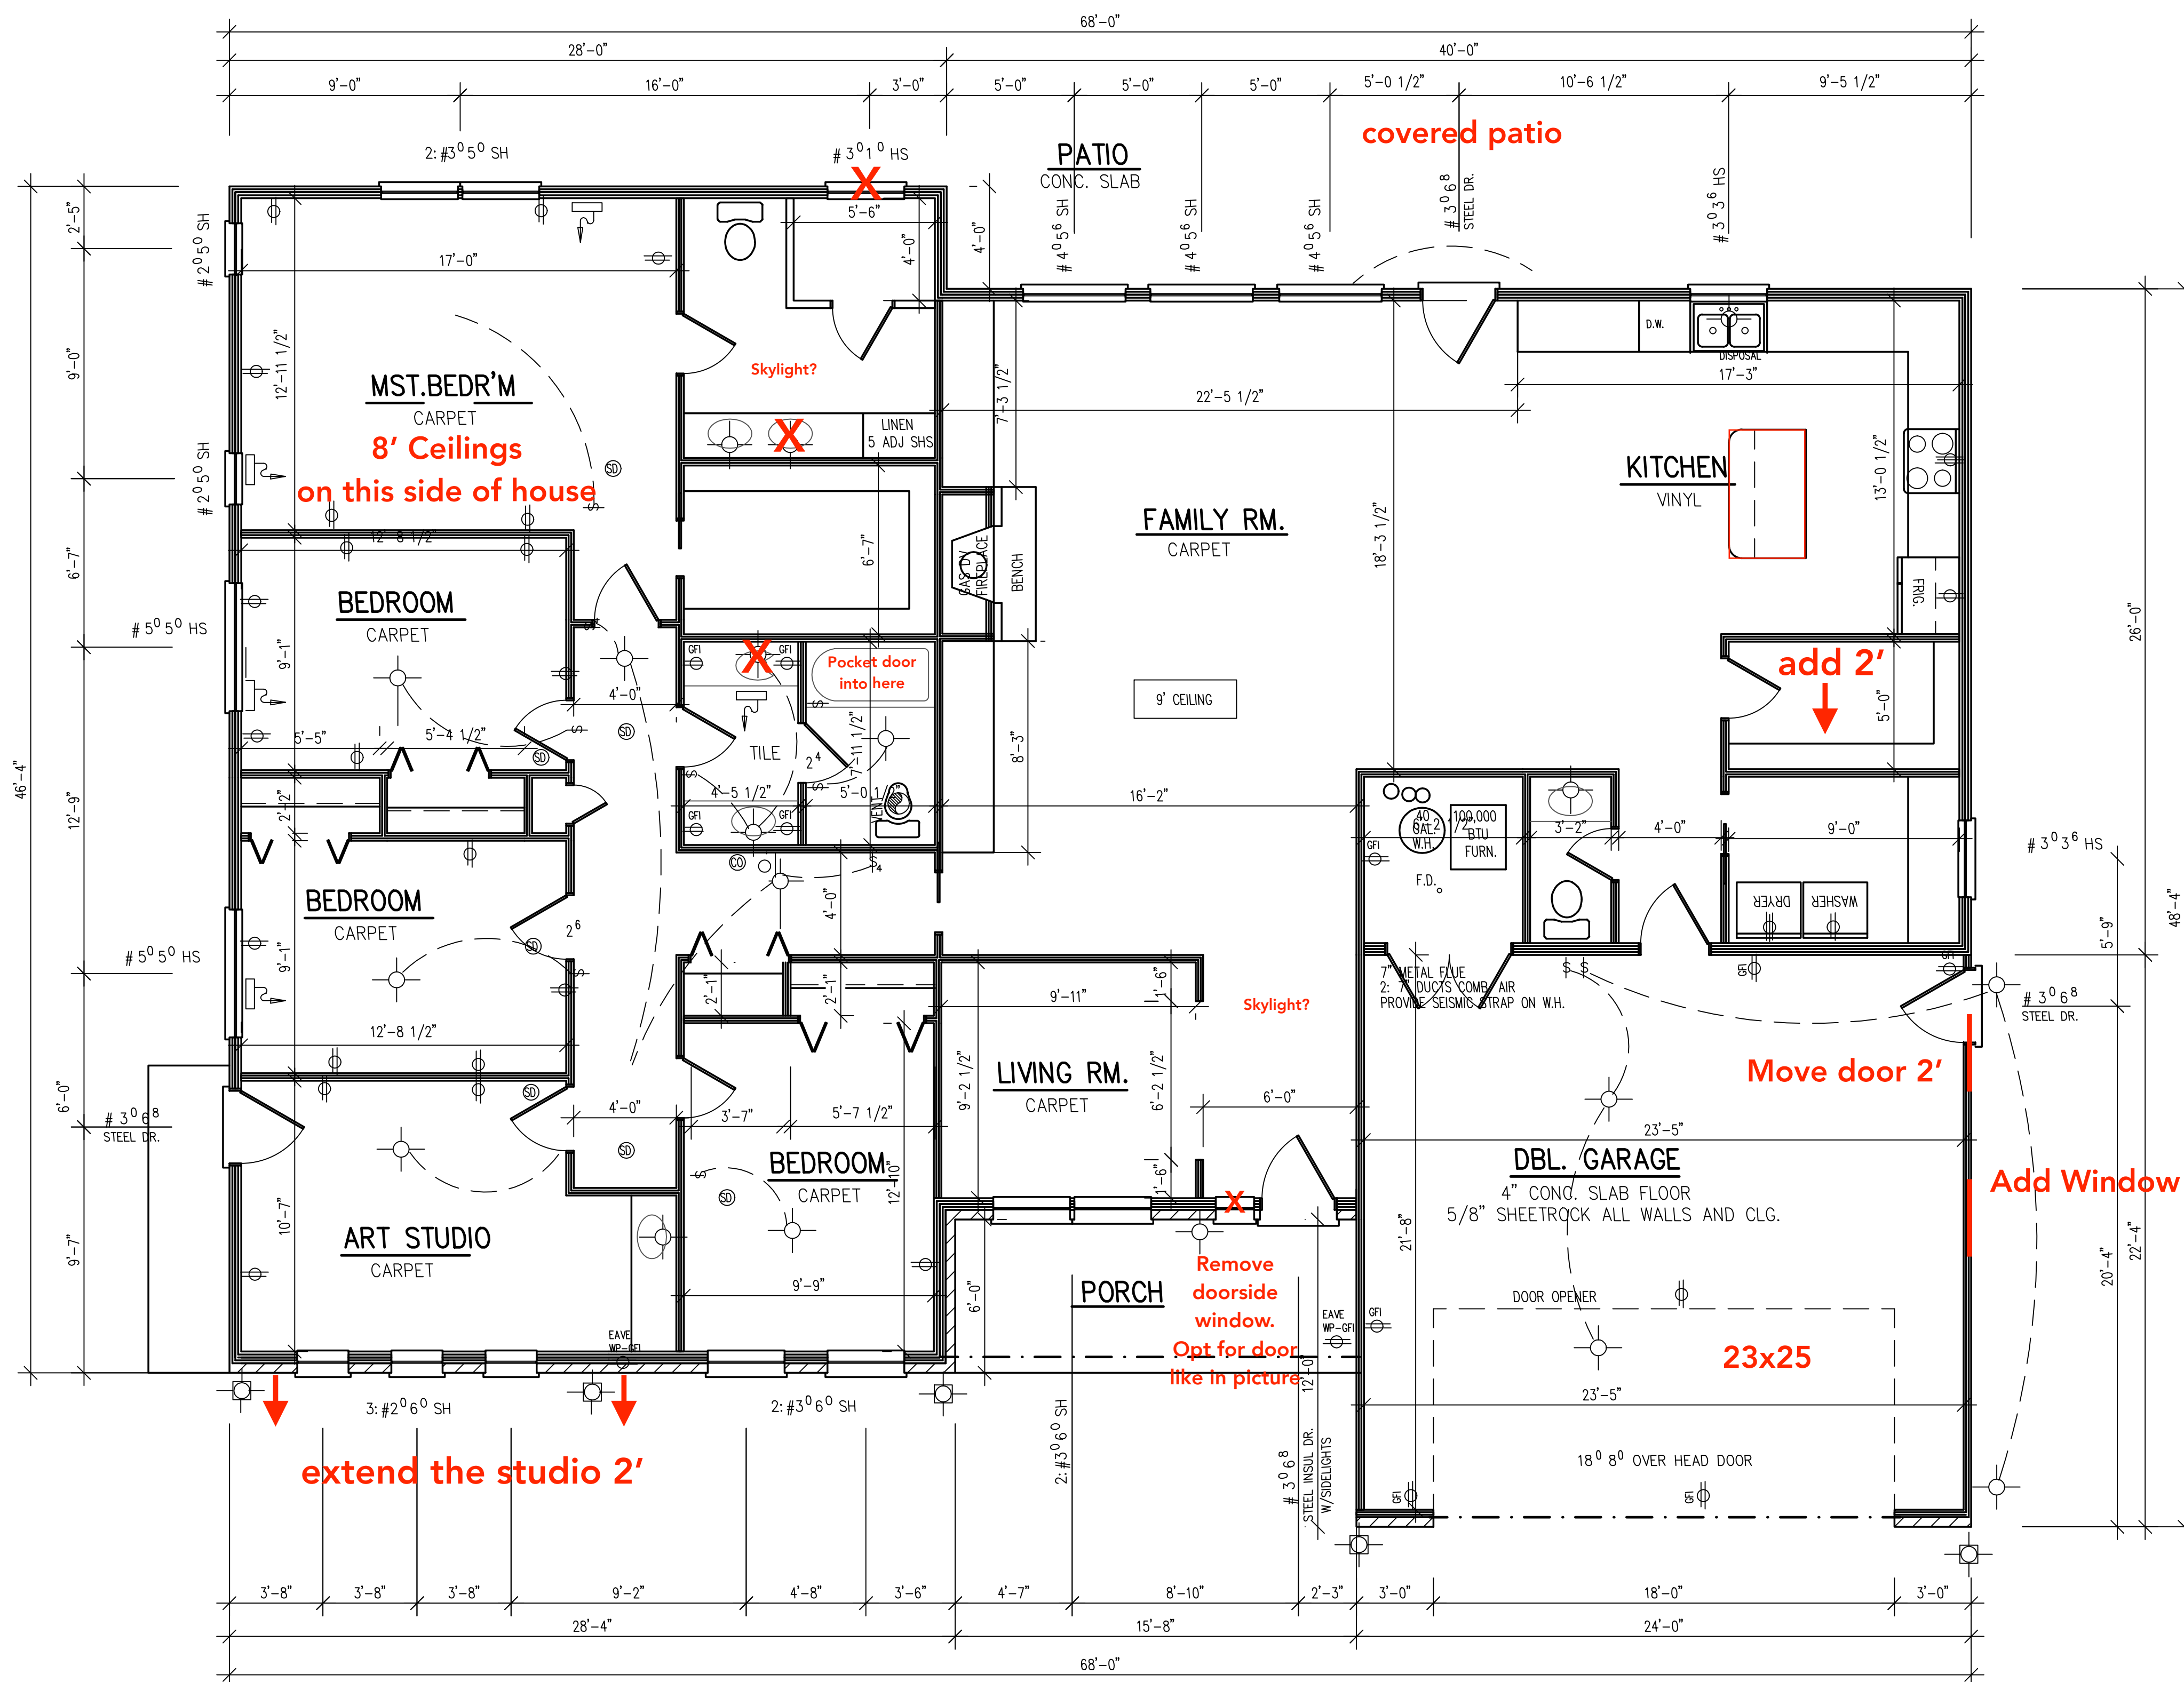

MAIN FLOOR PLAN  
2507 SQ. FT.  
SCALE 1/4" = 1'-0"

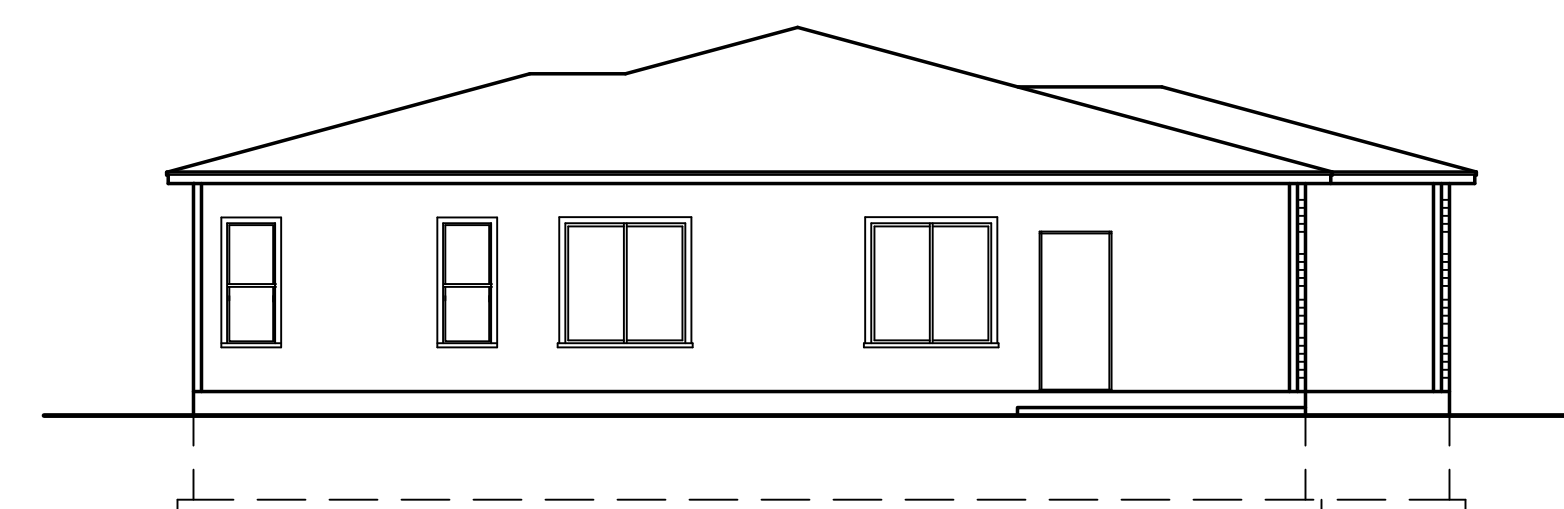

LEFT SIDE VIEW  
SCALE 1/8" = 1'-0"


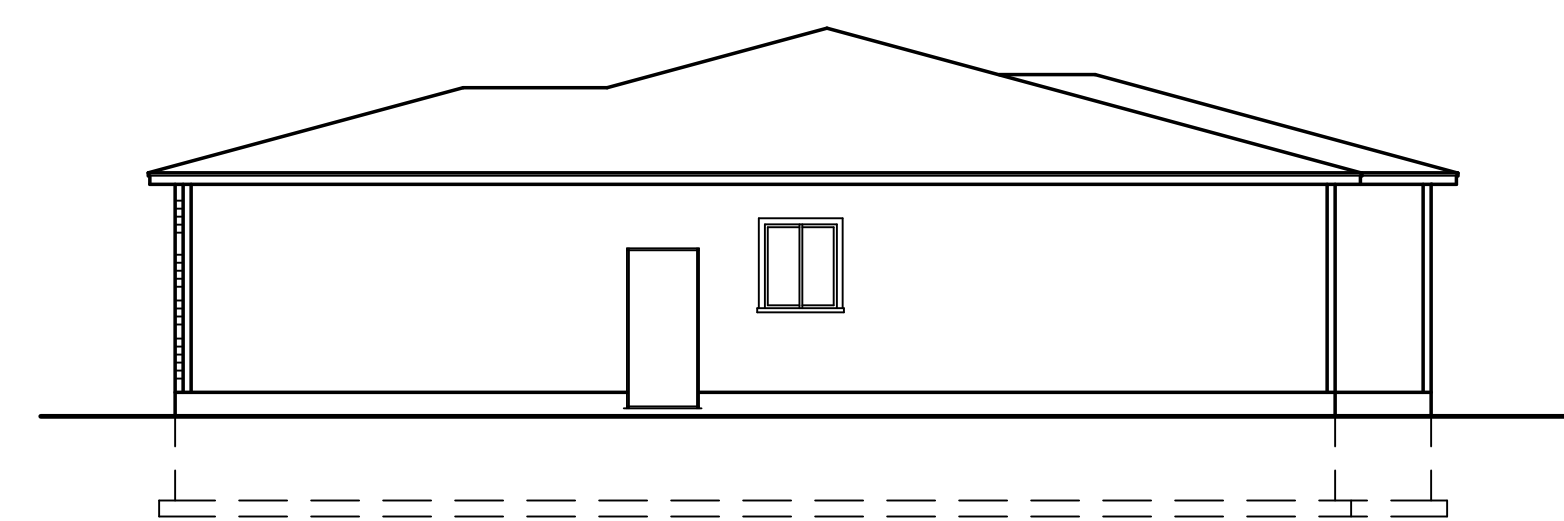


RIGHT SIDE VIEW  
SCALE 1/8" = 1'-0"

PLAN NUMBER ----- A2507A-1220  
DRAWN BY: BJA  
CHECKED BY: LLA  
MAIN FL. PLAN - ELEVATION VIEWS





No handles  
 Flat front walnut cabinets  
 No moulding  
 Cabinets to the ceiling

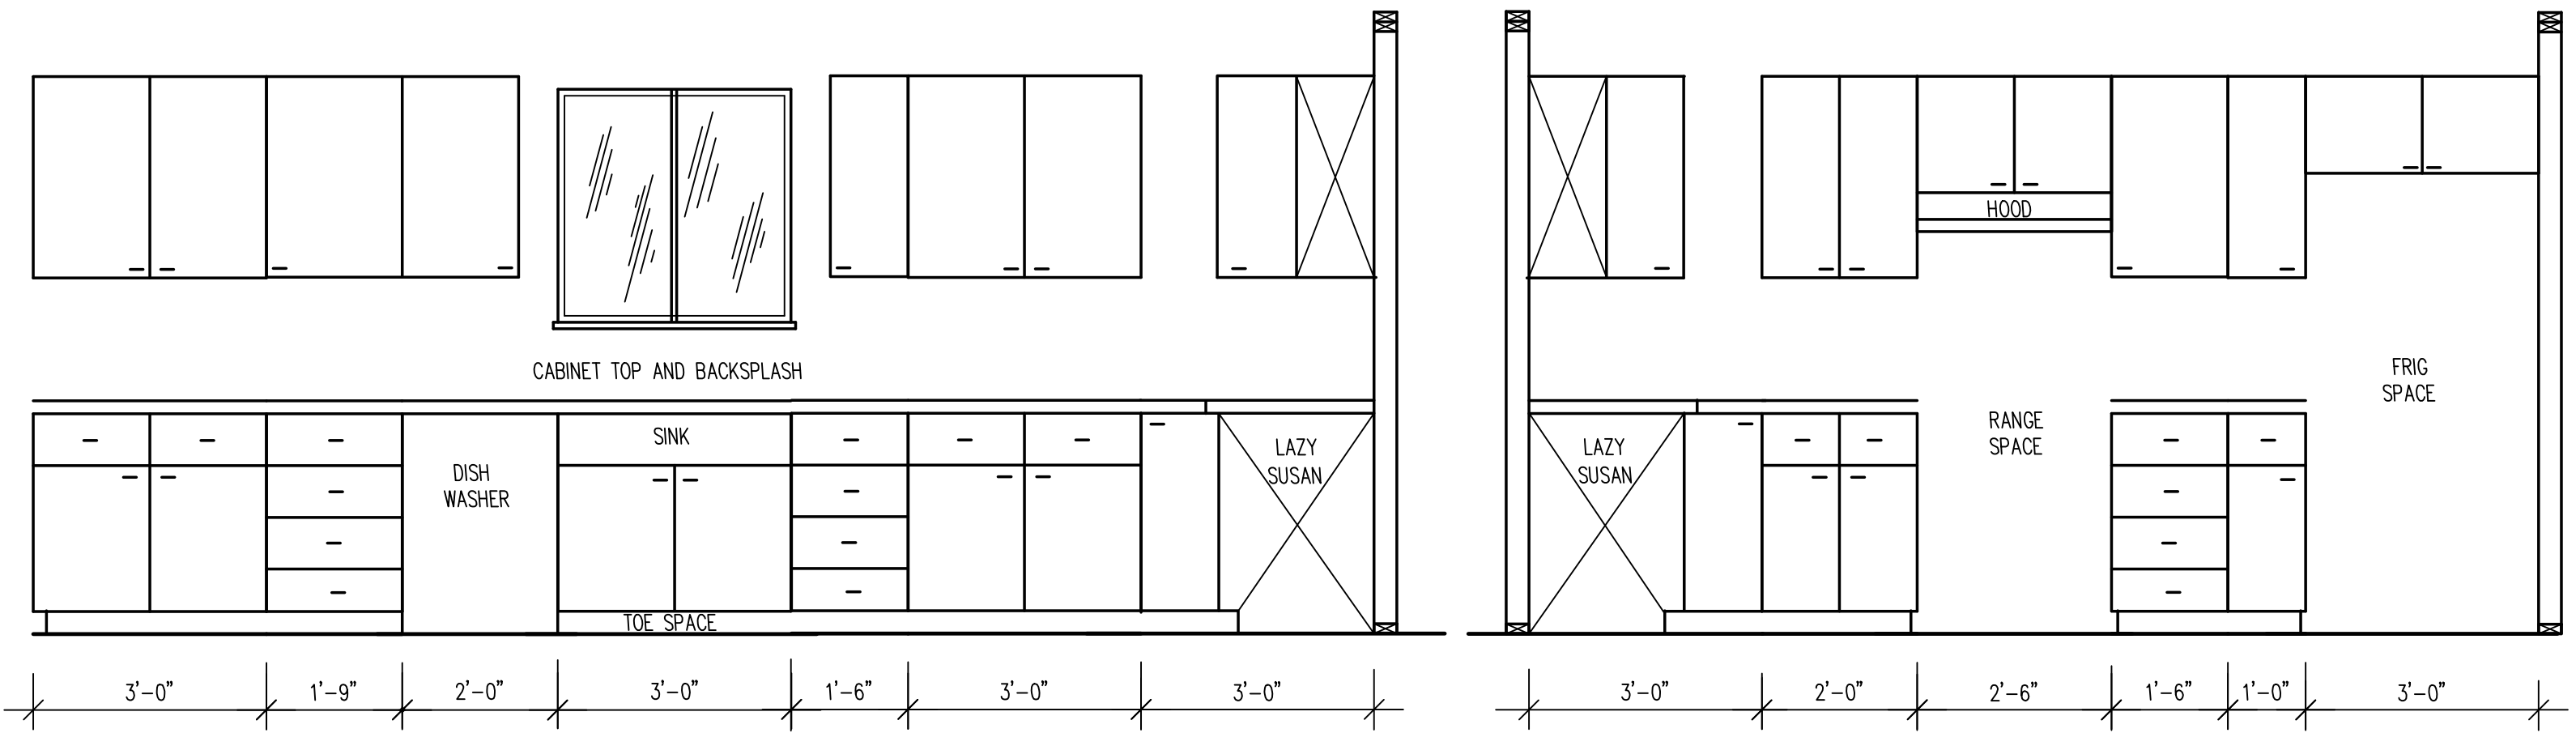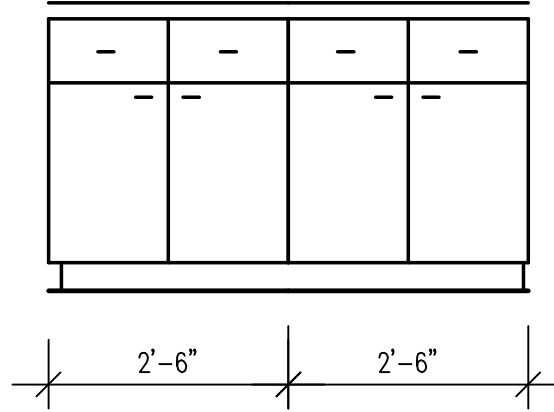

KITCHEN CABINET DETAILS

SCALE 1/2" = 1' - 0"

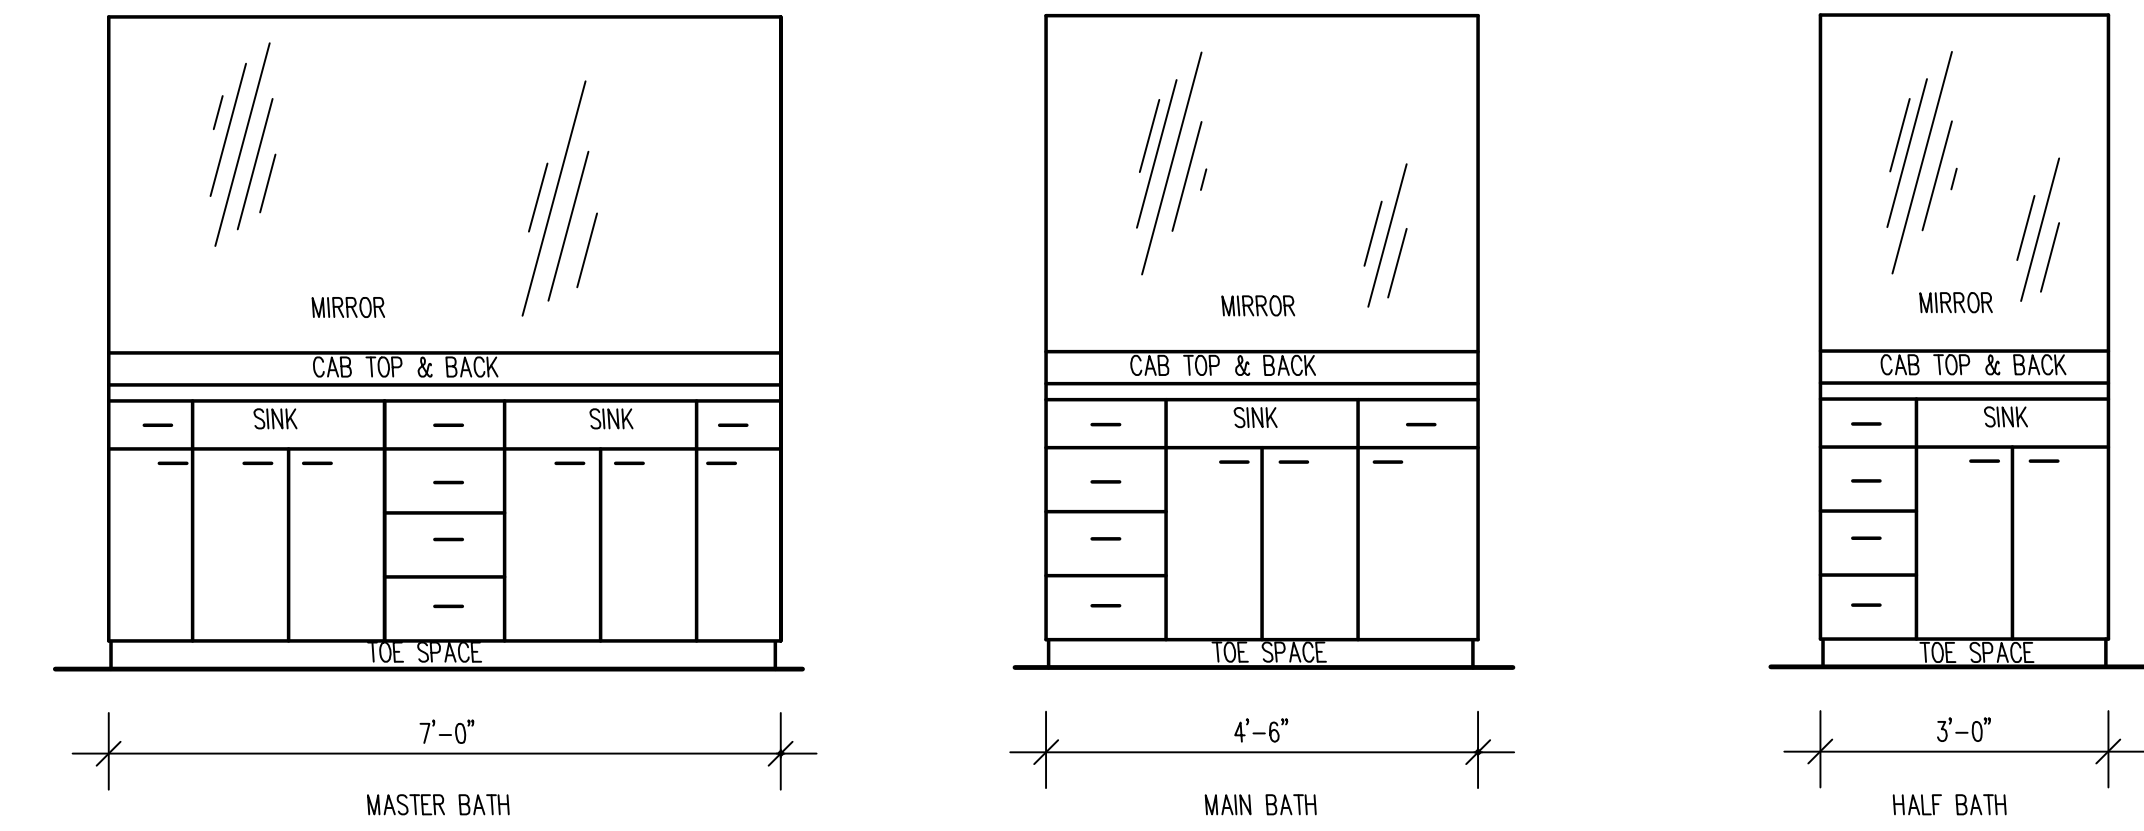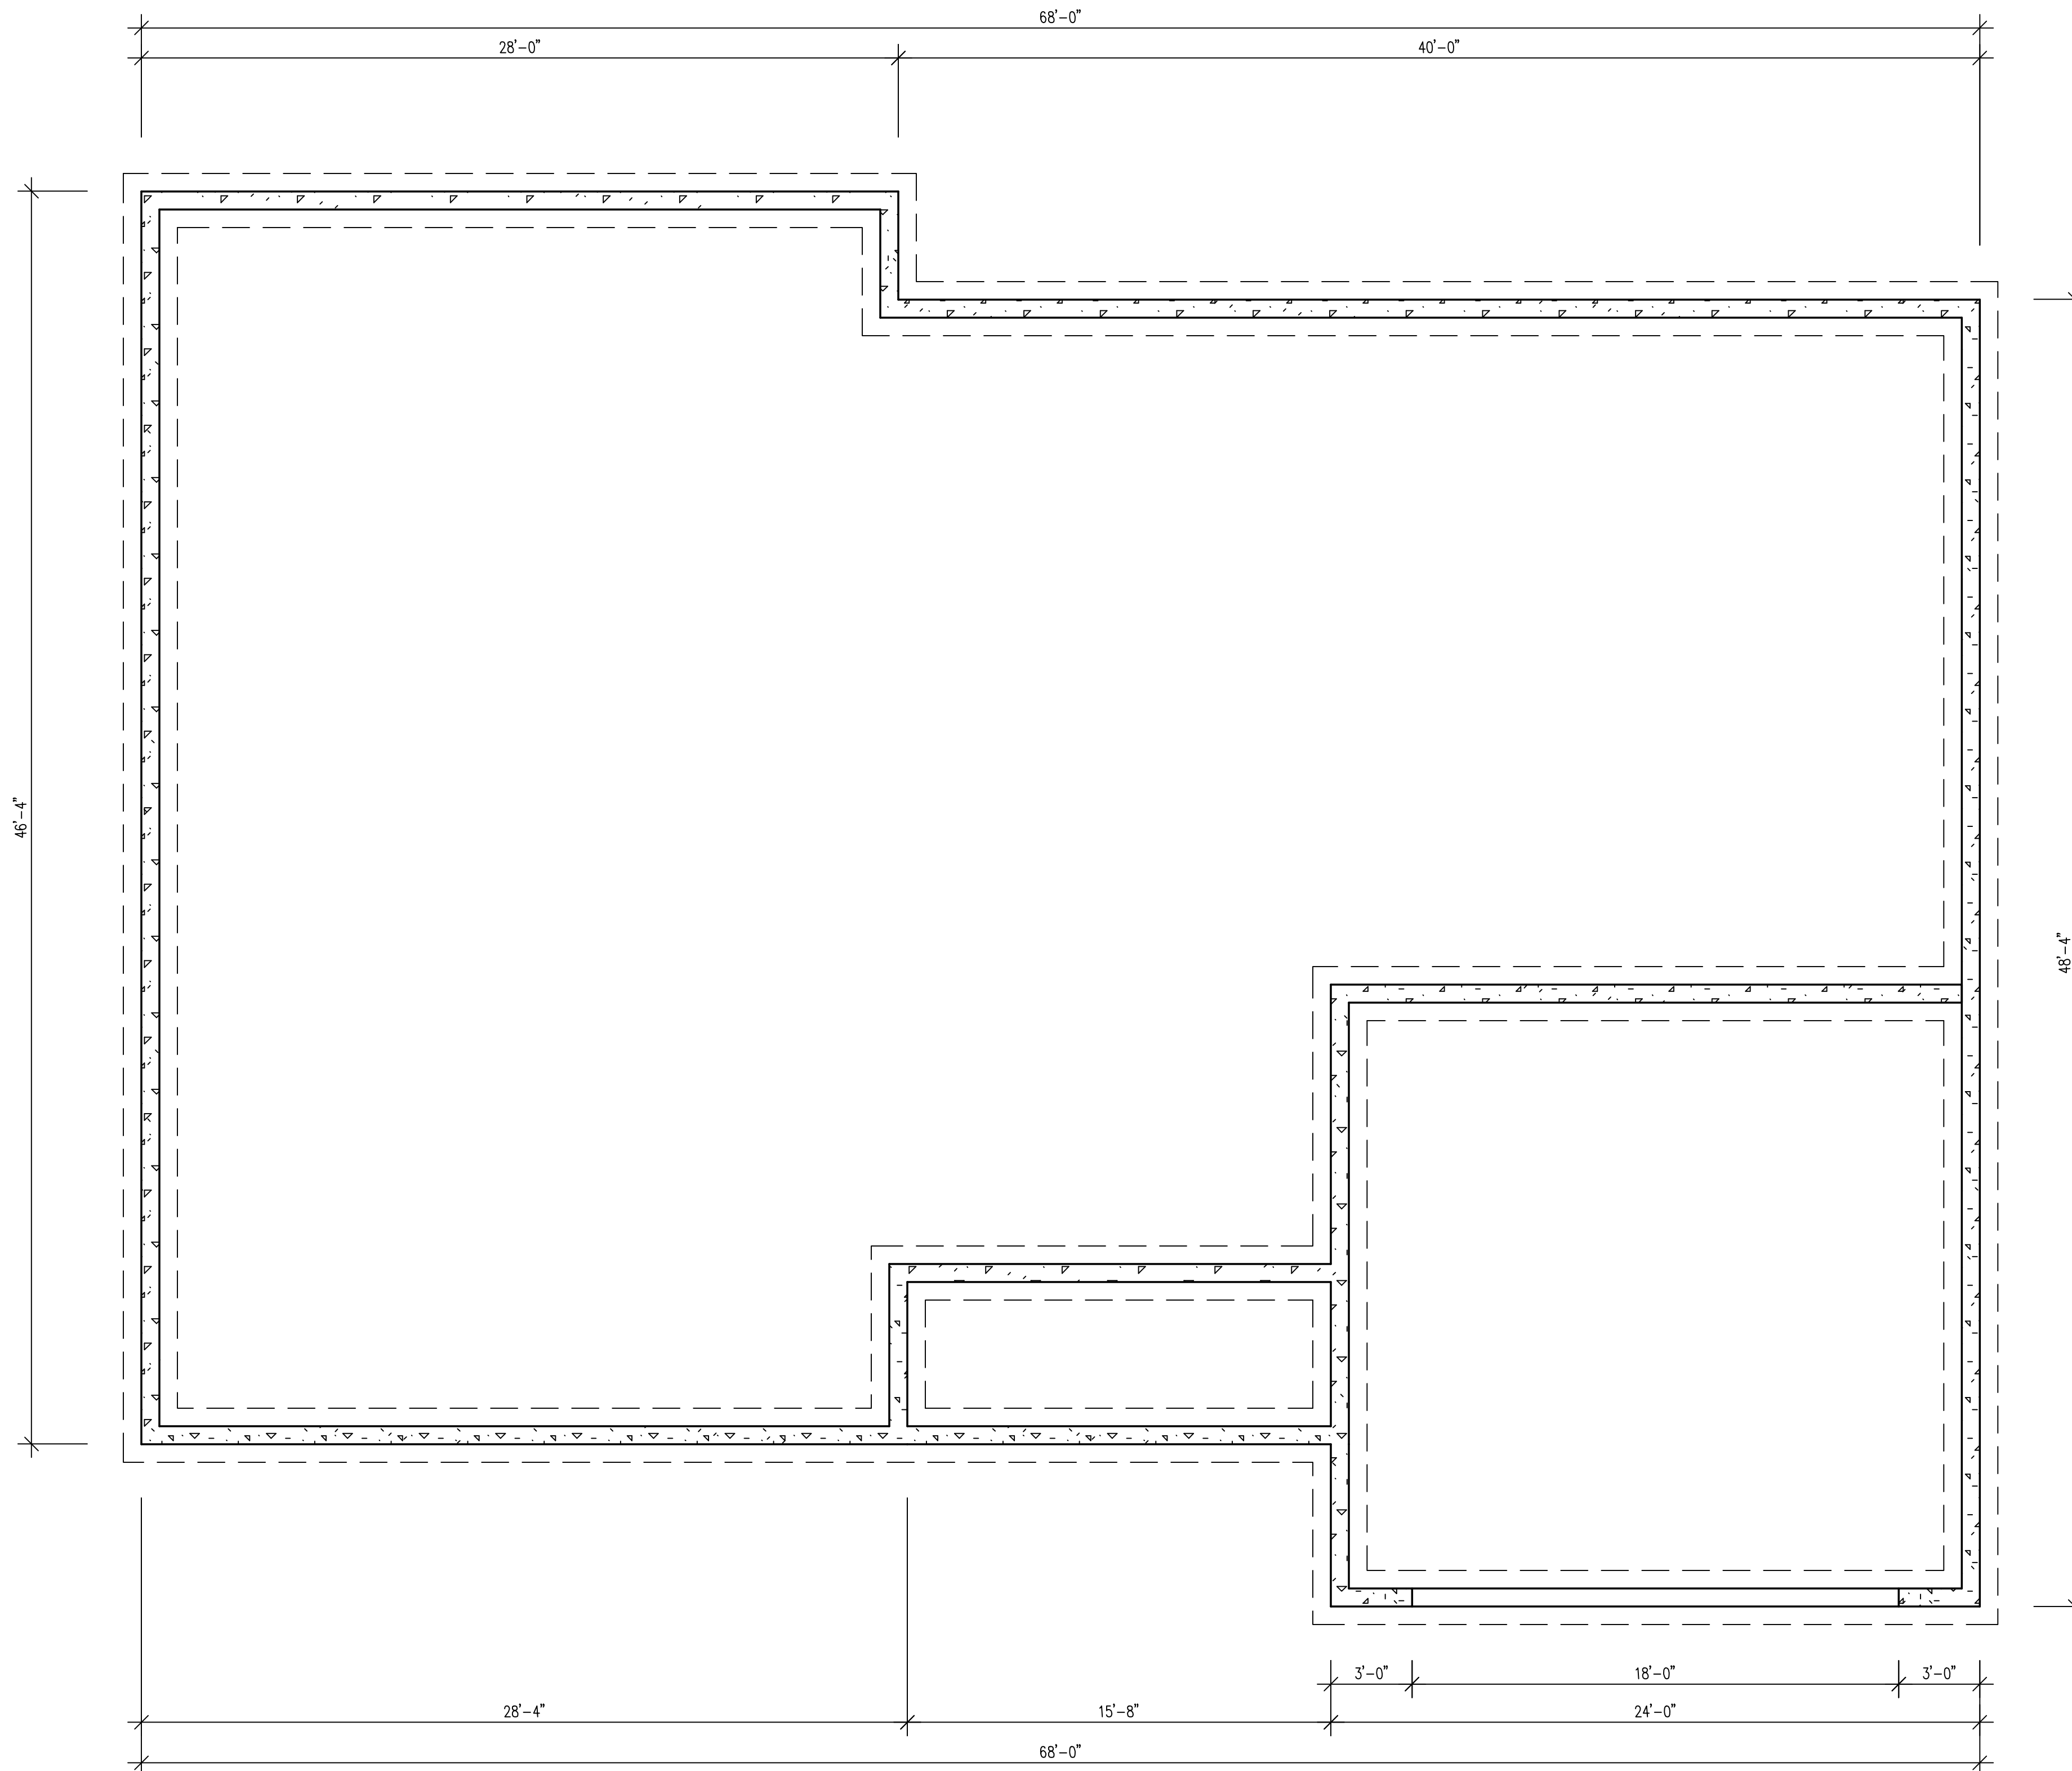

BATH VANITY DETAILS

SCALE 1/2" = 1' - 0"

FTG./FOUND. PLAN

SCALE 1/4" = 1' - 0"

**Extra set of windows  
to the left for the  
Art Studio**

**Garage**

