



E1 522 - TRAINING ROOM - RIGHT
SCALE: 3/8" = 1'-0"

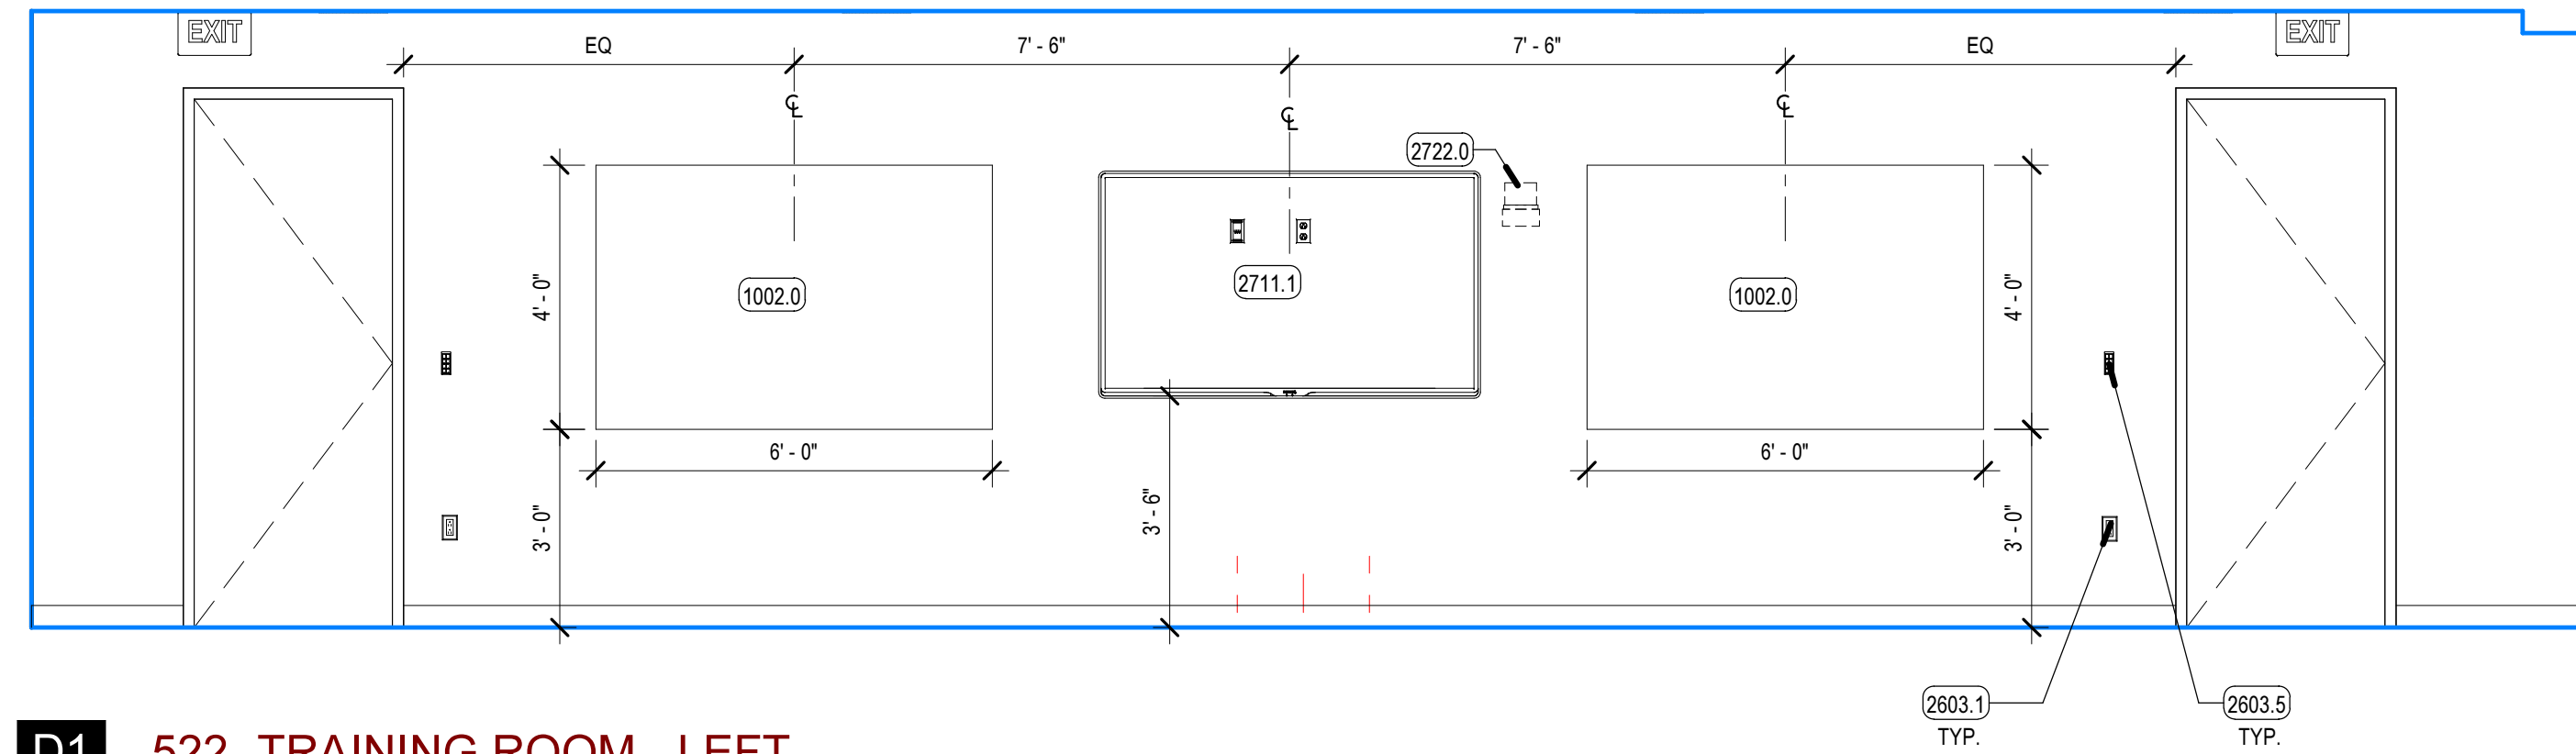

D1 522- TRAINING ROOM - LEFT
SCALE: 3/8" = 1'-0"

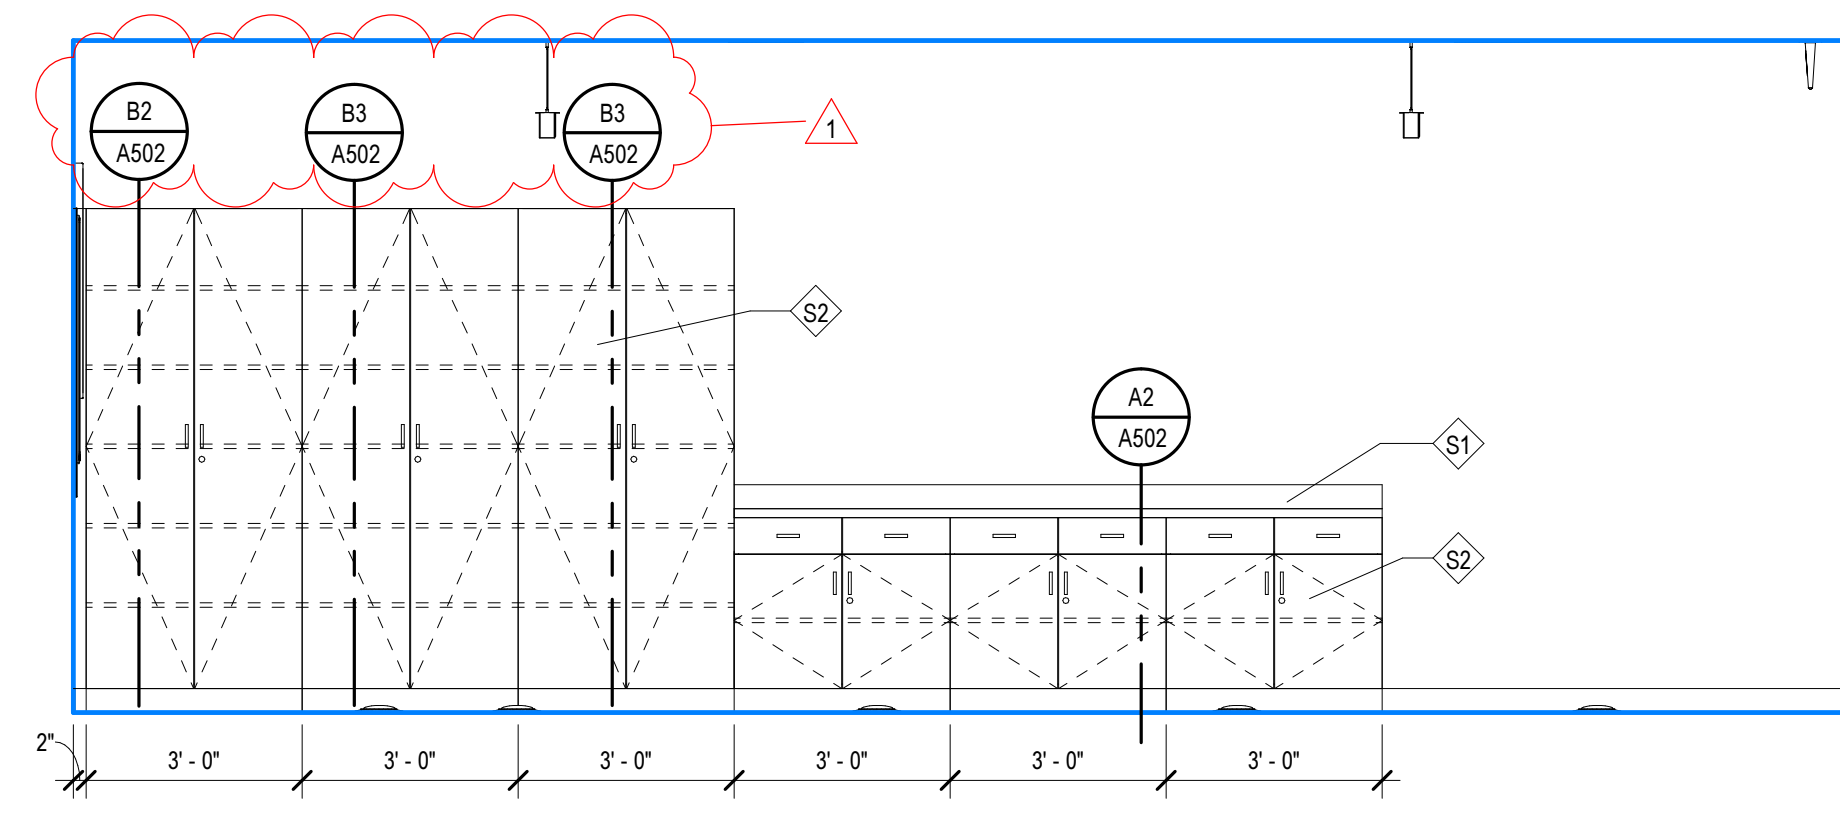

E4 522 - TRAINING ROOM - BOTTOM
SCALE: 3/8" = 1'-0"

INTERIOR ELEVATION SYMBOLS LEGEND

- FINISH TAG**
 F SINGLE FINISH SYMBOLS INDICATE WHERE FINISHES ARE DIFFERENT FROM GENERAL ROOM FINISHES, OR PROVIDE ADDITIONAL FINISH INFORMATION- SEE FINISH SCHEDULE
- DOOR TAG**
 XXX DOOR NUMBER - SEE DOOR SCHEDULE FOR INFORMATION
- WINDOW TAG**
 XXXX WINDOW MARKER - SEE WINDOW SCHEDULE FOR INFORMATION

KEYED NOTES

- 605.0 MILLWORK, WALL MOUNTED CABINET WITH BLOCKING
- 912.0 SCHEDULED BASE
- 1002.0 WALL MOUNTED GLASS MARKER BOARD, BY OWNER (THROUGH MIDWEST OFFICE FURNITURE), CONTRACTOR TO PROVIDE BLOCKING.
- 2603.1 POWER OUTLET
- 2603.5 ELECTRIC SWITCH
- 2610.0 LIGHT FIXTURE
- 2711.1 WALL MOUNTED VIDEO MONITOR. SEE ELECTRICAL DRAWINGS
- 2722.0 CAMERA. SEE ELECTRICAL DRAWINGS. LOCATE PER MANUFACTURER'S RECOMMENDATIONS



REV	DATE	DESCRIPTION
1	11-02-2022	ADDENDUM #1

VCBO NUMBER: 22015
 CLIENT NUMBER: 00000
 DATE: 2022.10.25

CLASSIC AIR - VCT 5TH FLOOR REMODEL
 INTERMOUNTAIN HEALTHCARE
 VALLEY CENTER TOWER - 5373 SOUTH GREEN STREET
 MURRAY, UTAH
 BID SET