



Building Section
2/16" = 1'-0"

Broadway

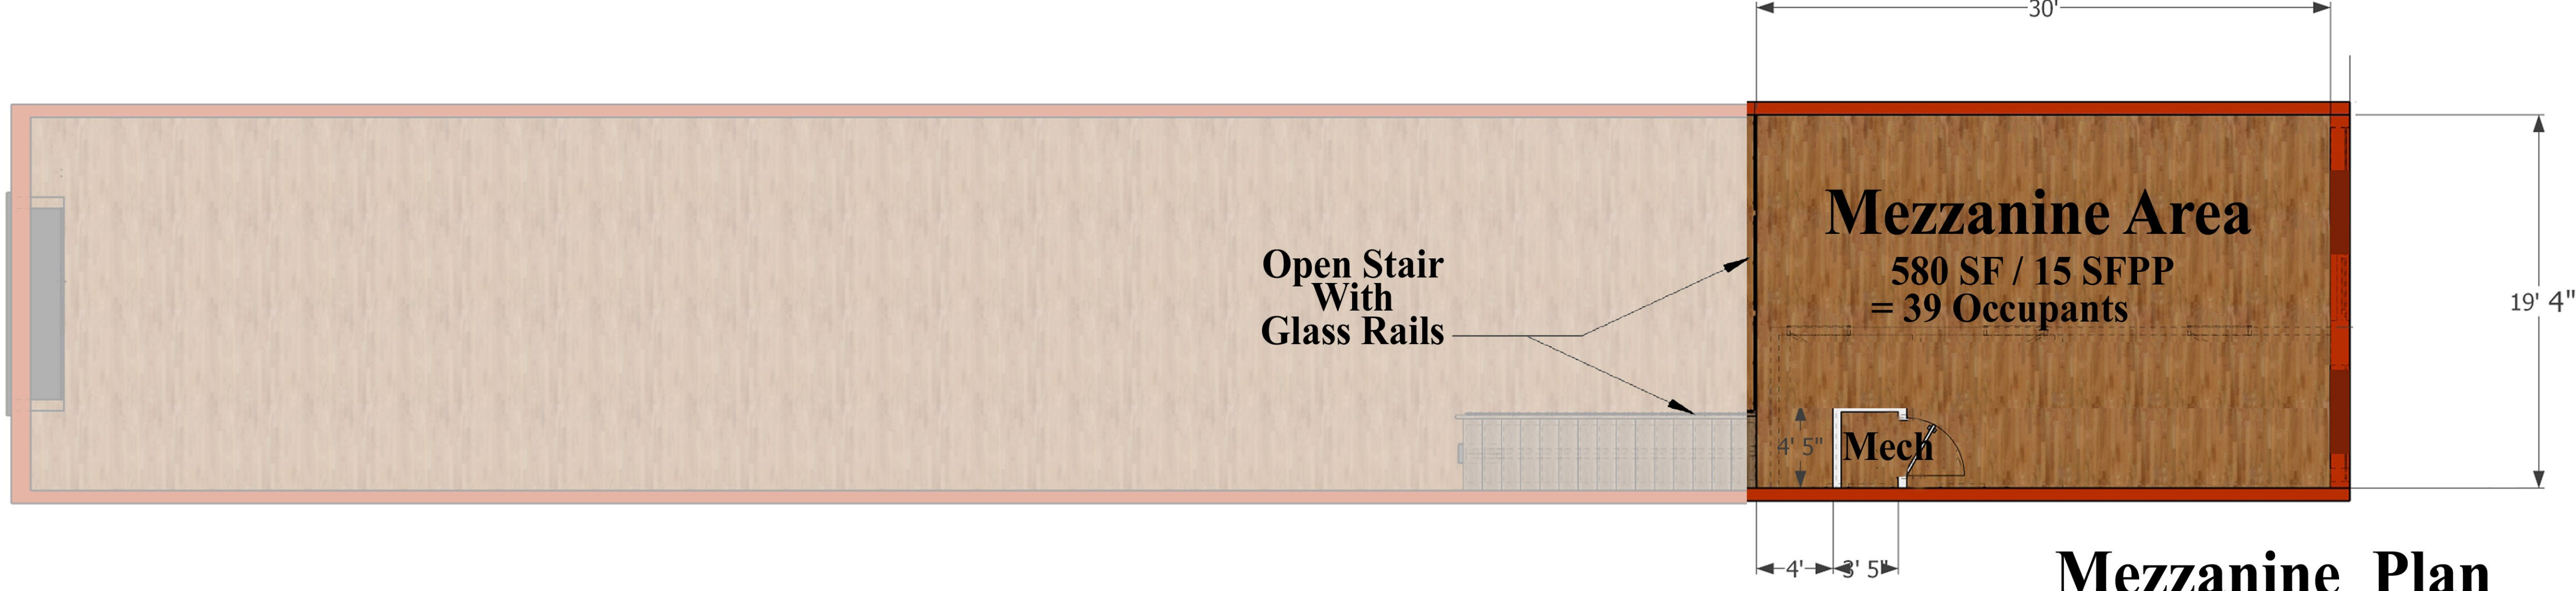

Mezzanine Plan
3/16" = 1'-0"

Broadway

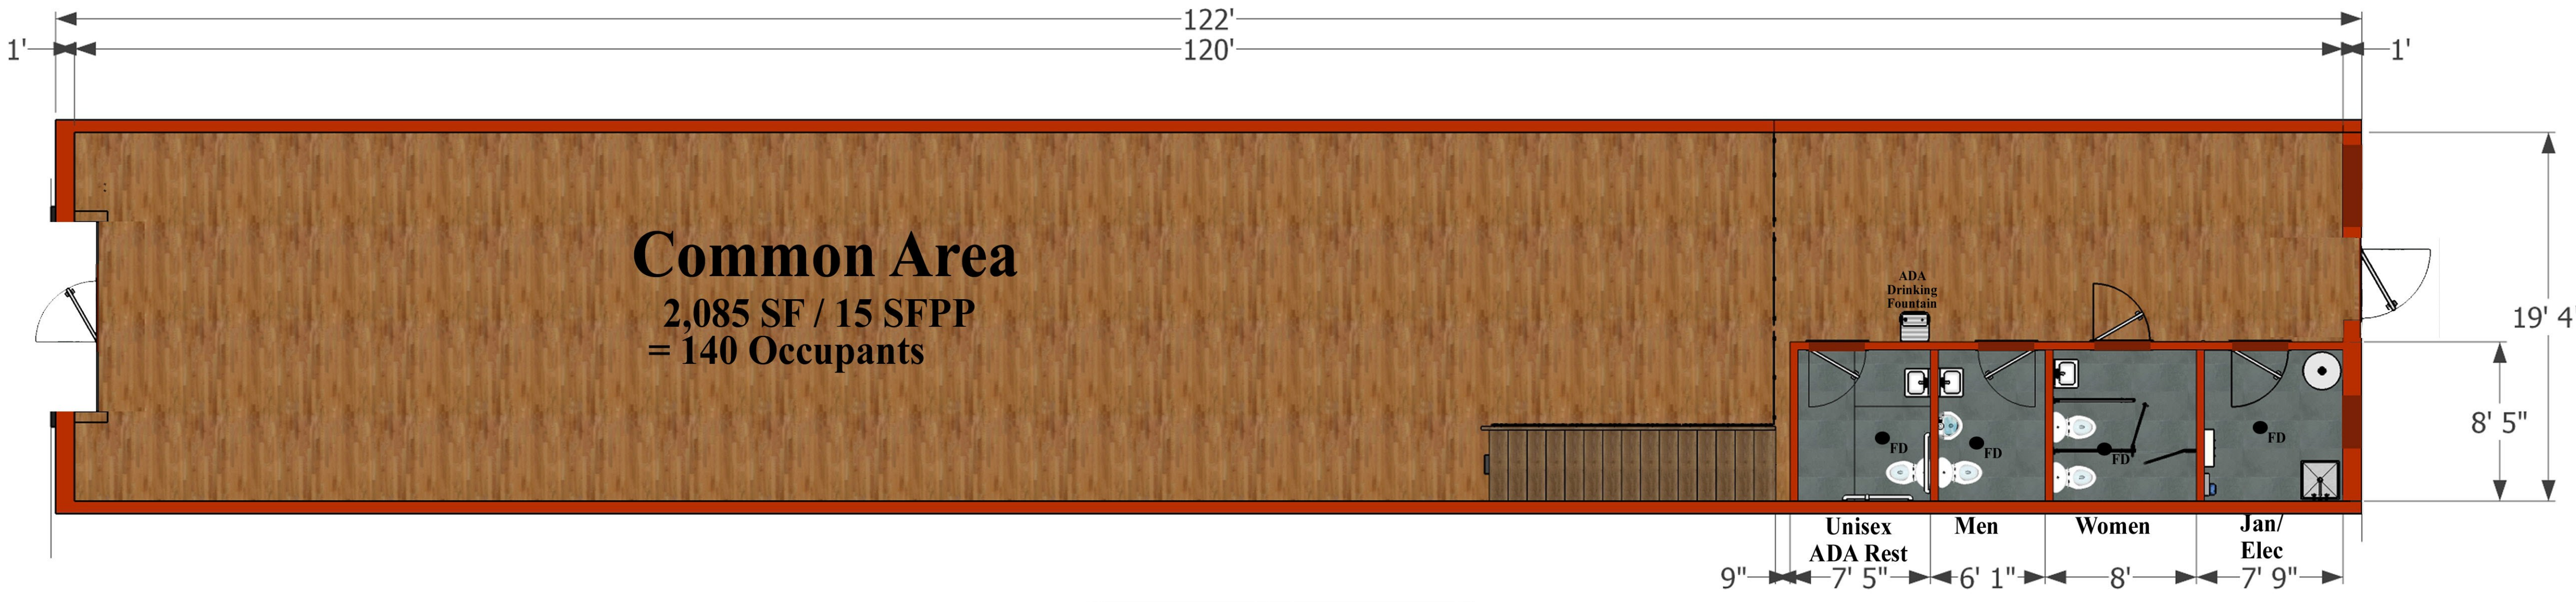


Floor Plan
3/16" = 1'-0"



Broadway Elevation



Rear Elevation

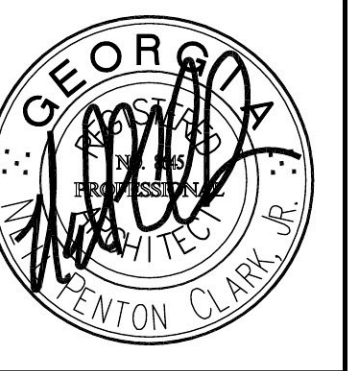

REVISED	
SHEET TITLE	
DATE 03/06/2019	SHEET A1
JOB	
FILE	20-A