



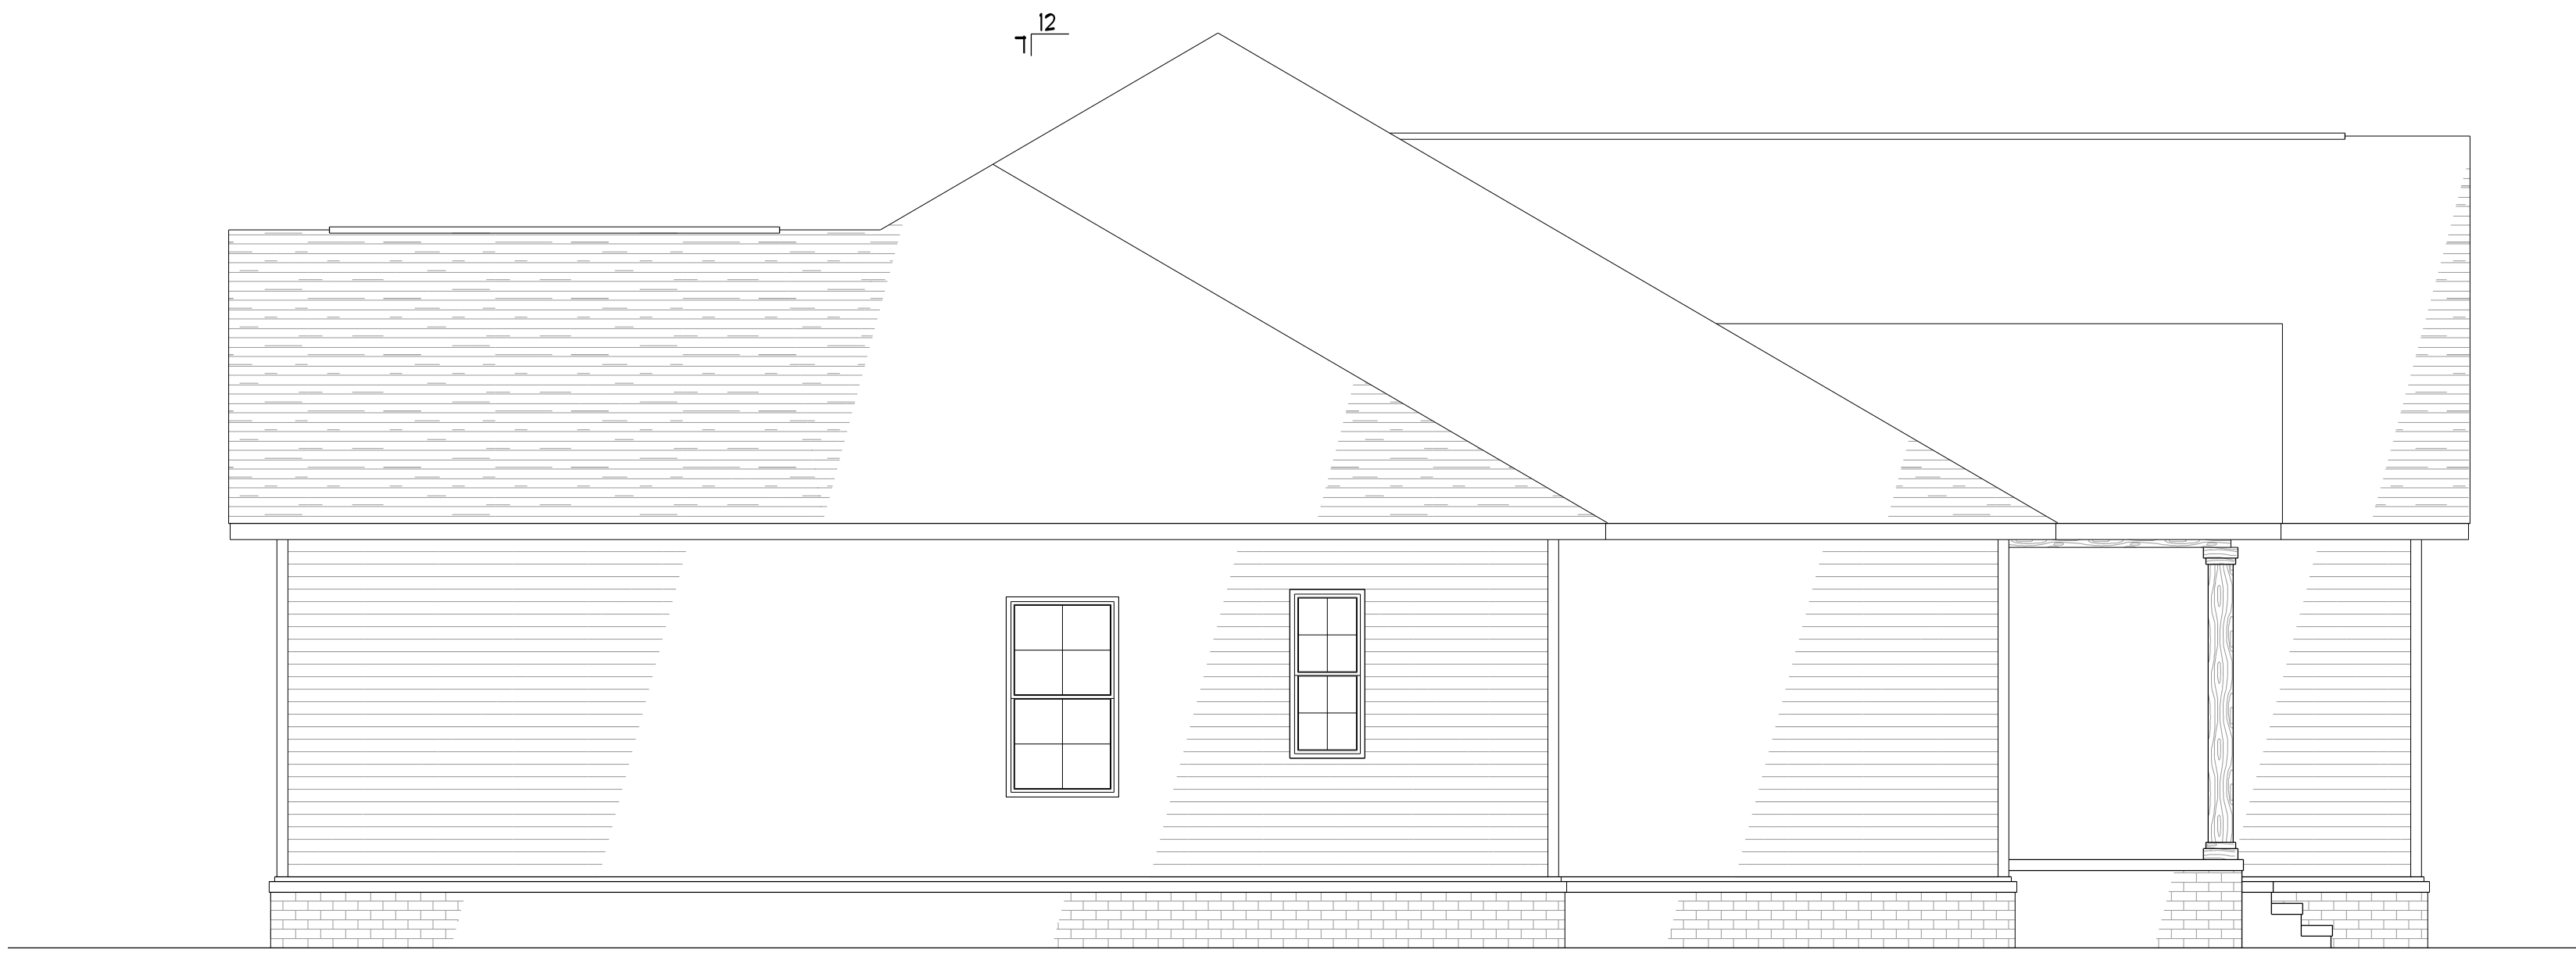

LEFT ELEVATION


SCALE 1/8" = 1'-0"

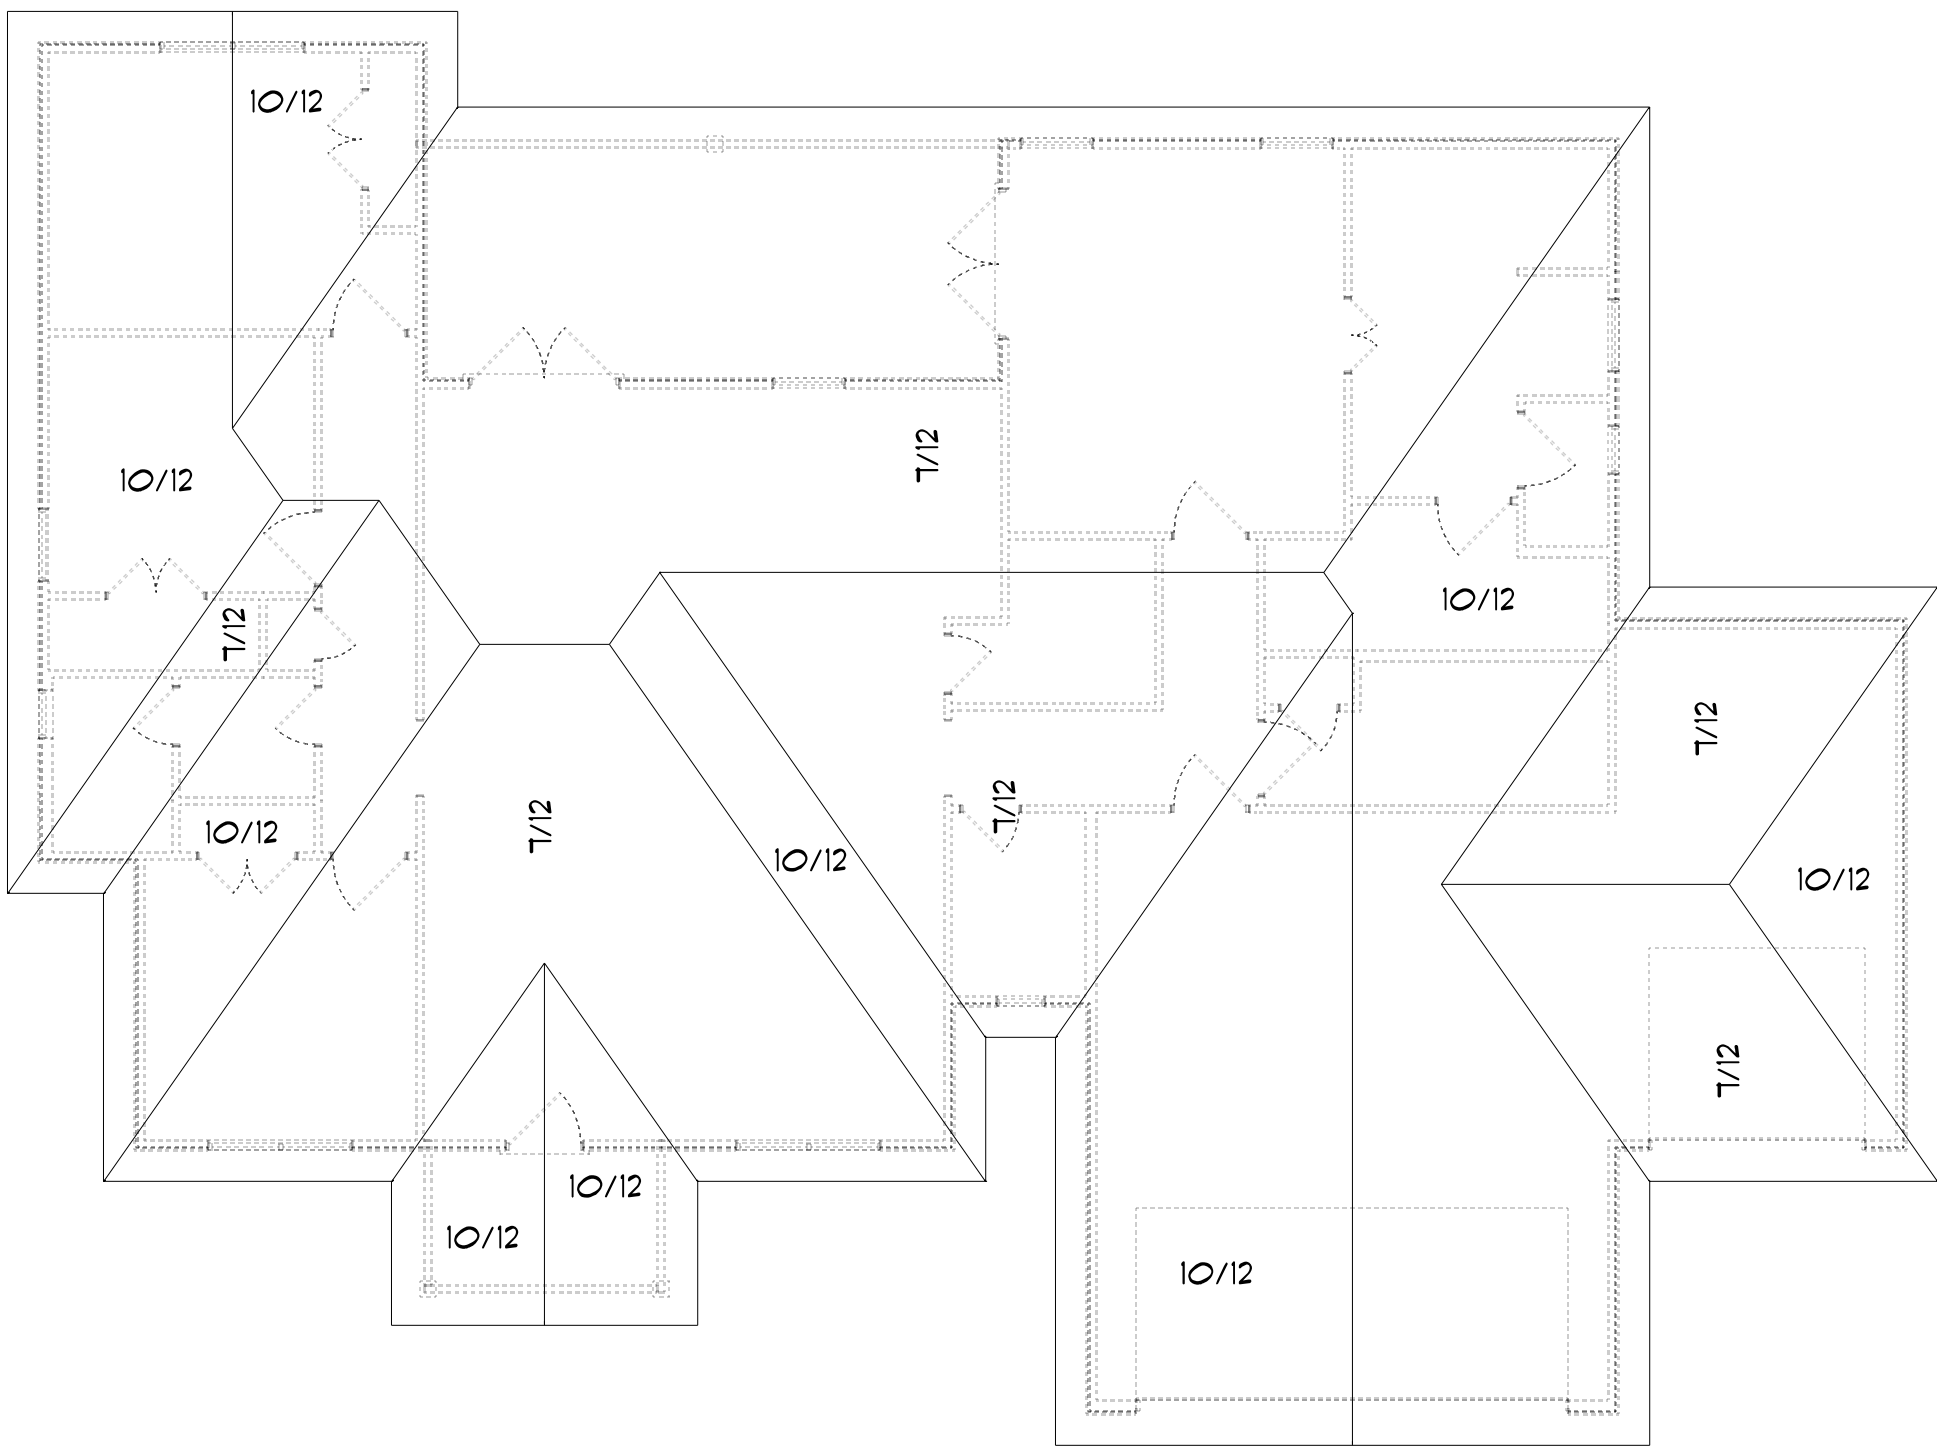

ROOF PLAN


SCALE 1/8" = 1'-0"

ROOF PITCH AS NOTED
16" O.H. FAST FRAME

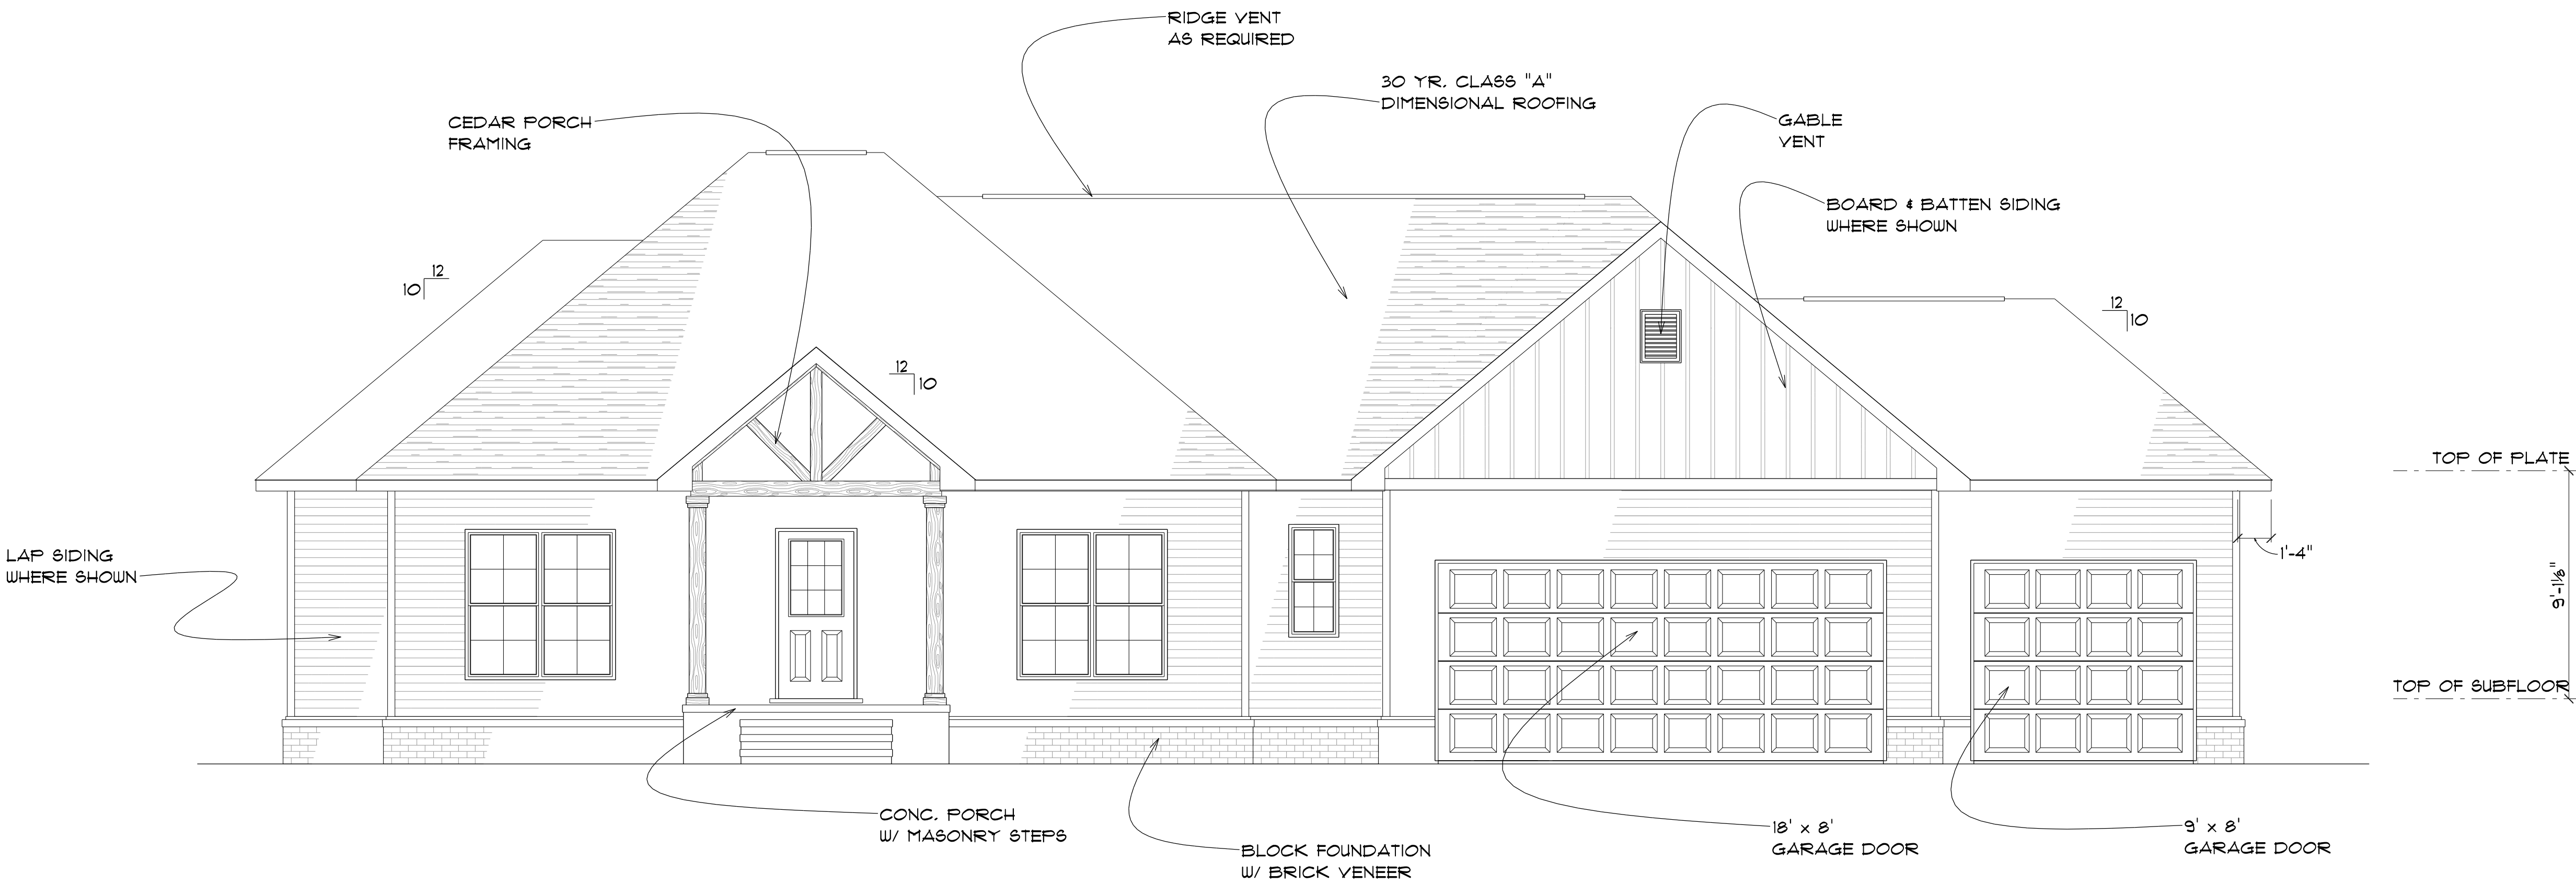

FRONT ELEVATION

SCALE 1/8" = 1'-0"

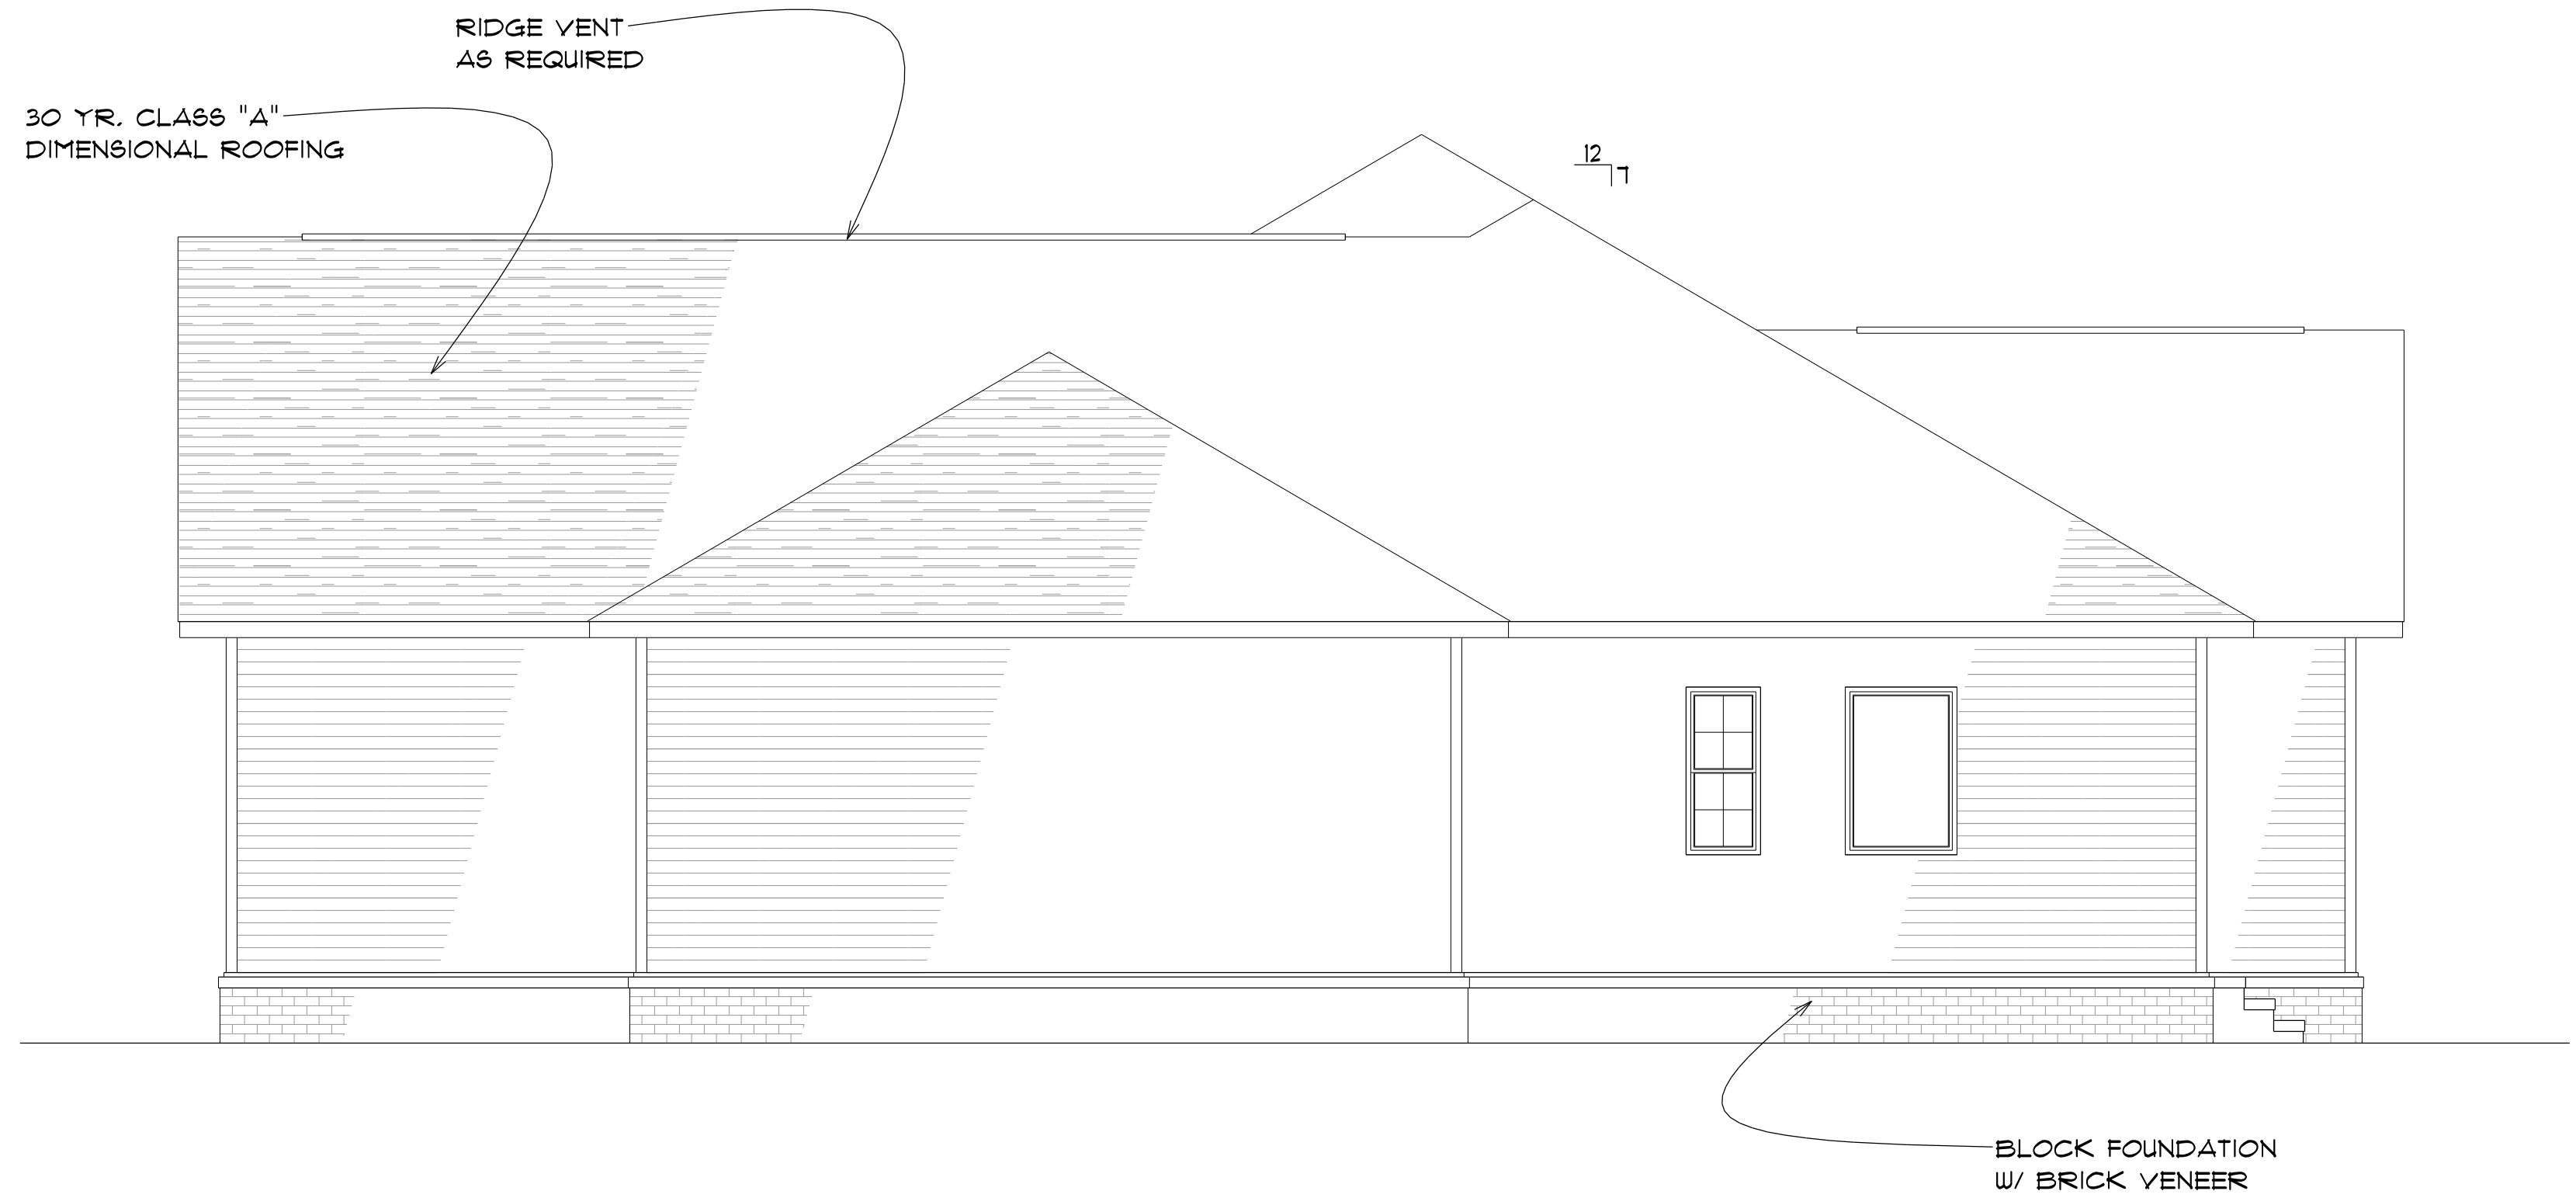

RIGHT ELEVATION

SCALE 1/4" = 1'-0"




BACK ELEVATION

SCALE 1/4" = 1'-0"

BENCHMARK HOME DESIGN
FOR RIDGEVIEW
DATE 9/30/2023
SCALE 1/4" = 1'-0"
ON 24"x36"
SCOTT MITCHELL
ALBANYVILLE, AL
206-972-2438


AREA SCHEDULE	
NAME	AREA
1ST FLOOR LIVING	2195 sq ft.
BACK PORCH	240 sq ft.
FRONT PORCH	60 sq ft.
GARAGE	817 sq ft.

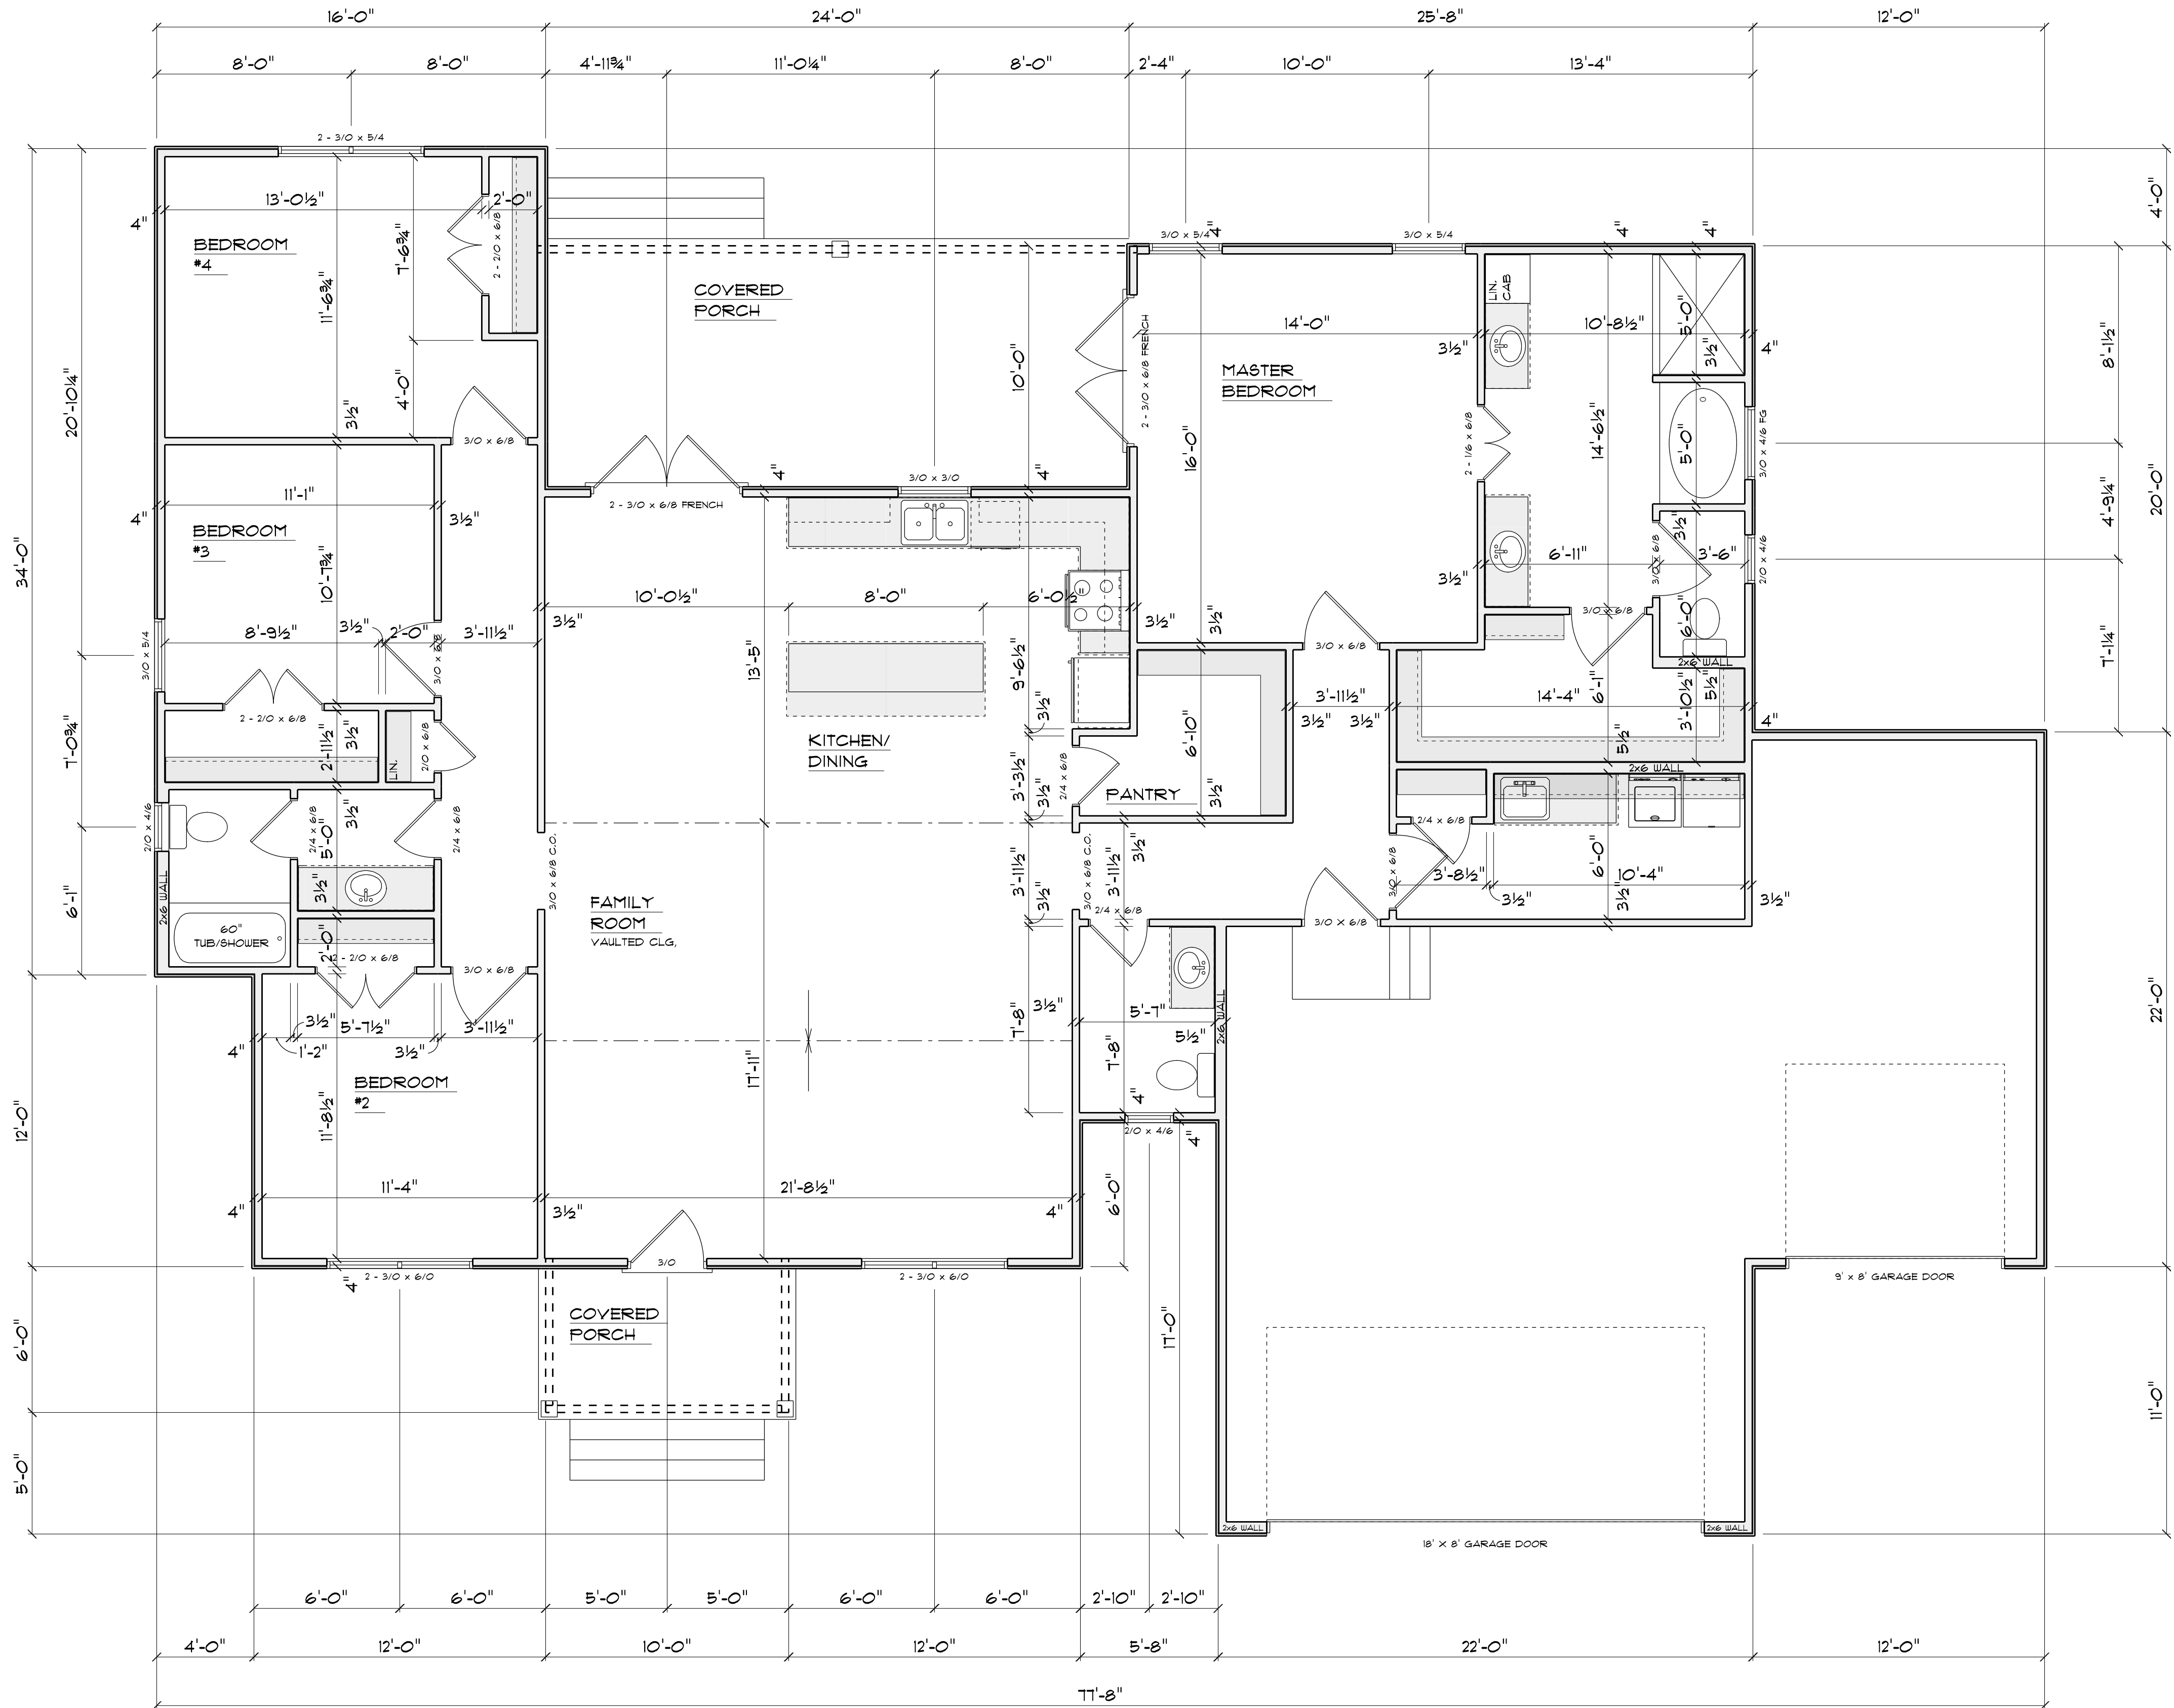


FLOOR PLAN

SCALE 1/4" = 1'-0"


BENCHMARK HOME DESIGN
FOR RICHMOND
DATE 9/30/2023
SCOTT MITCHELL
ALBANYVILLE, AL
256-572-2438
SCALE 1/4" = 1'-0" ON 24"x36"

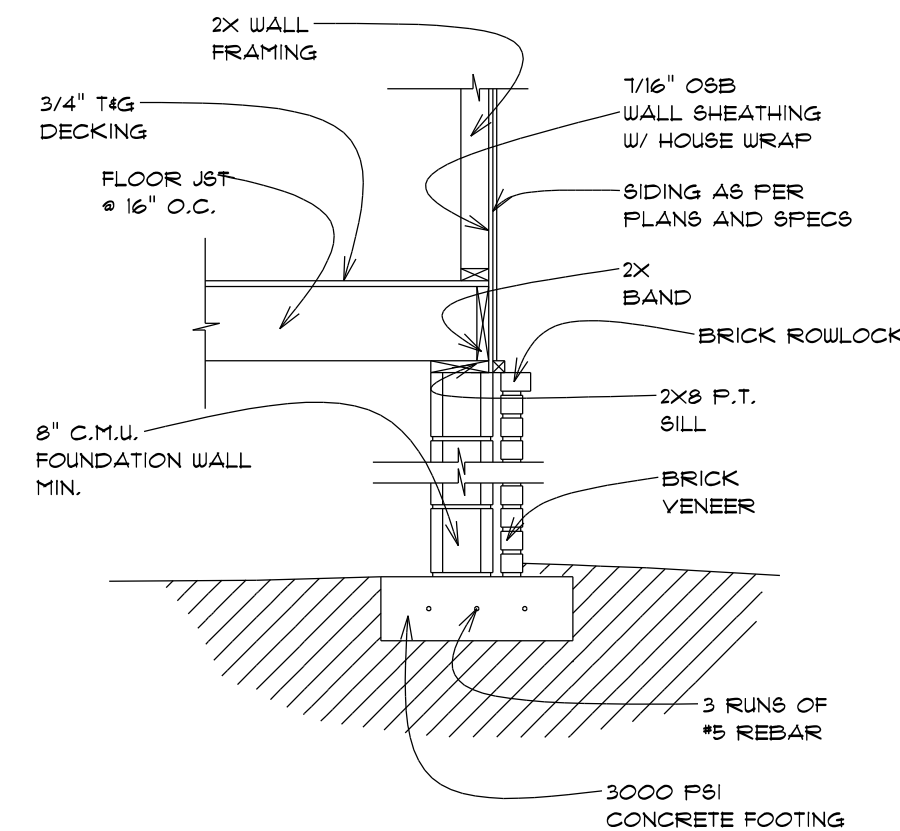

TYPICAL FOUNDATION
DETAIL

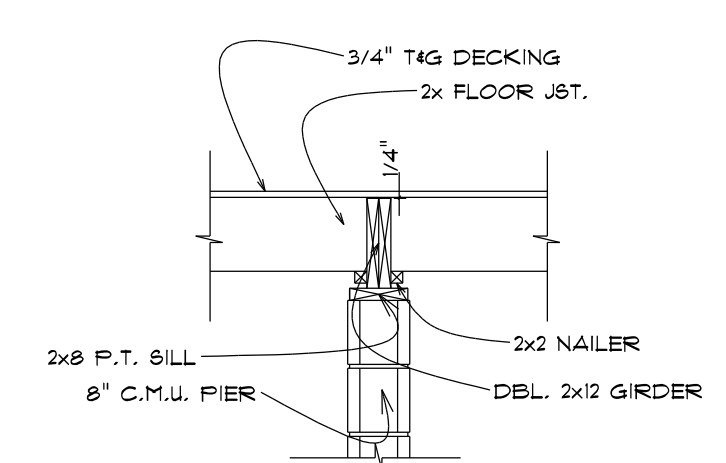

TYPICAL GIRDER
DETAIL

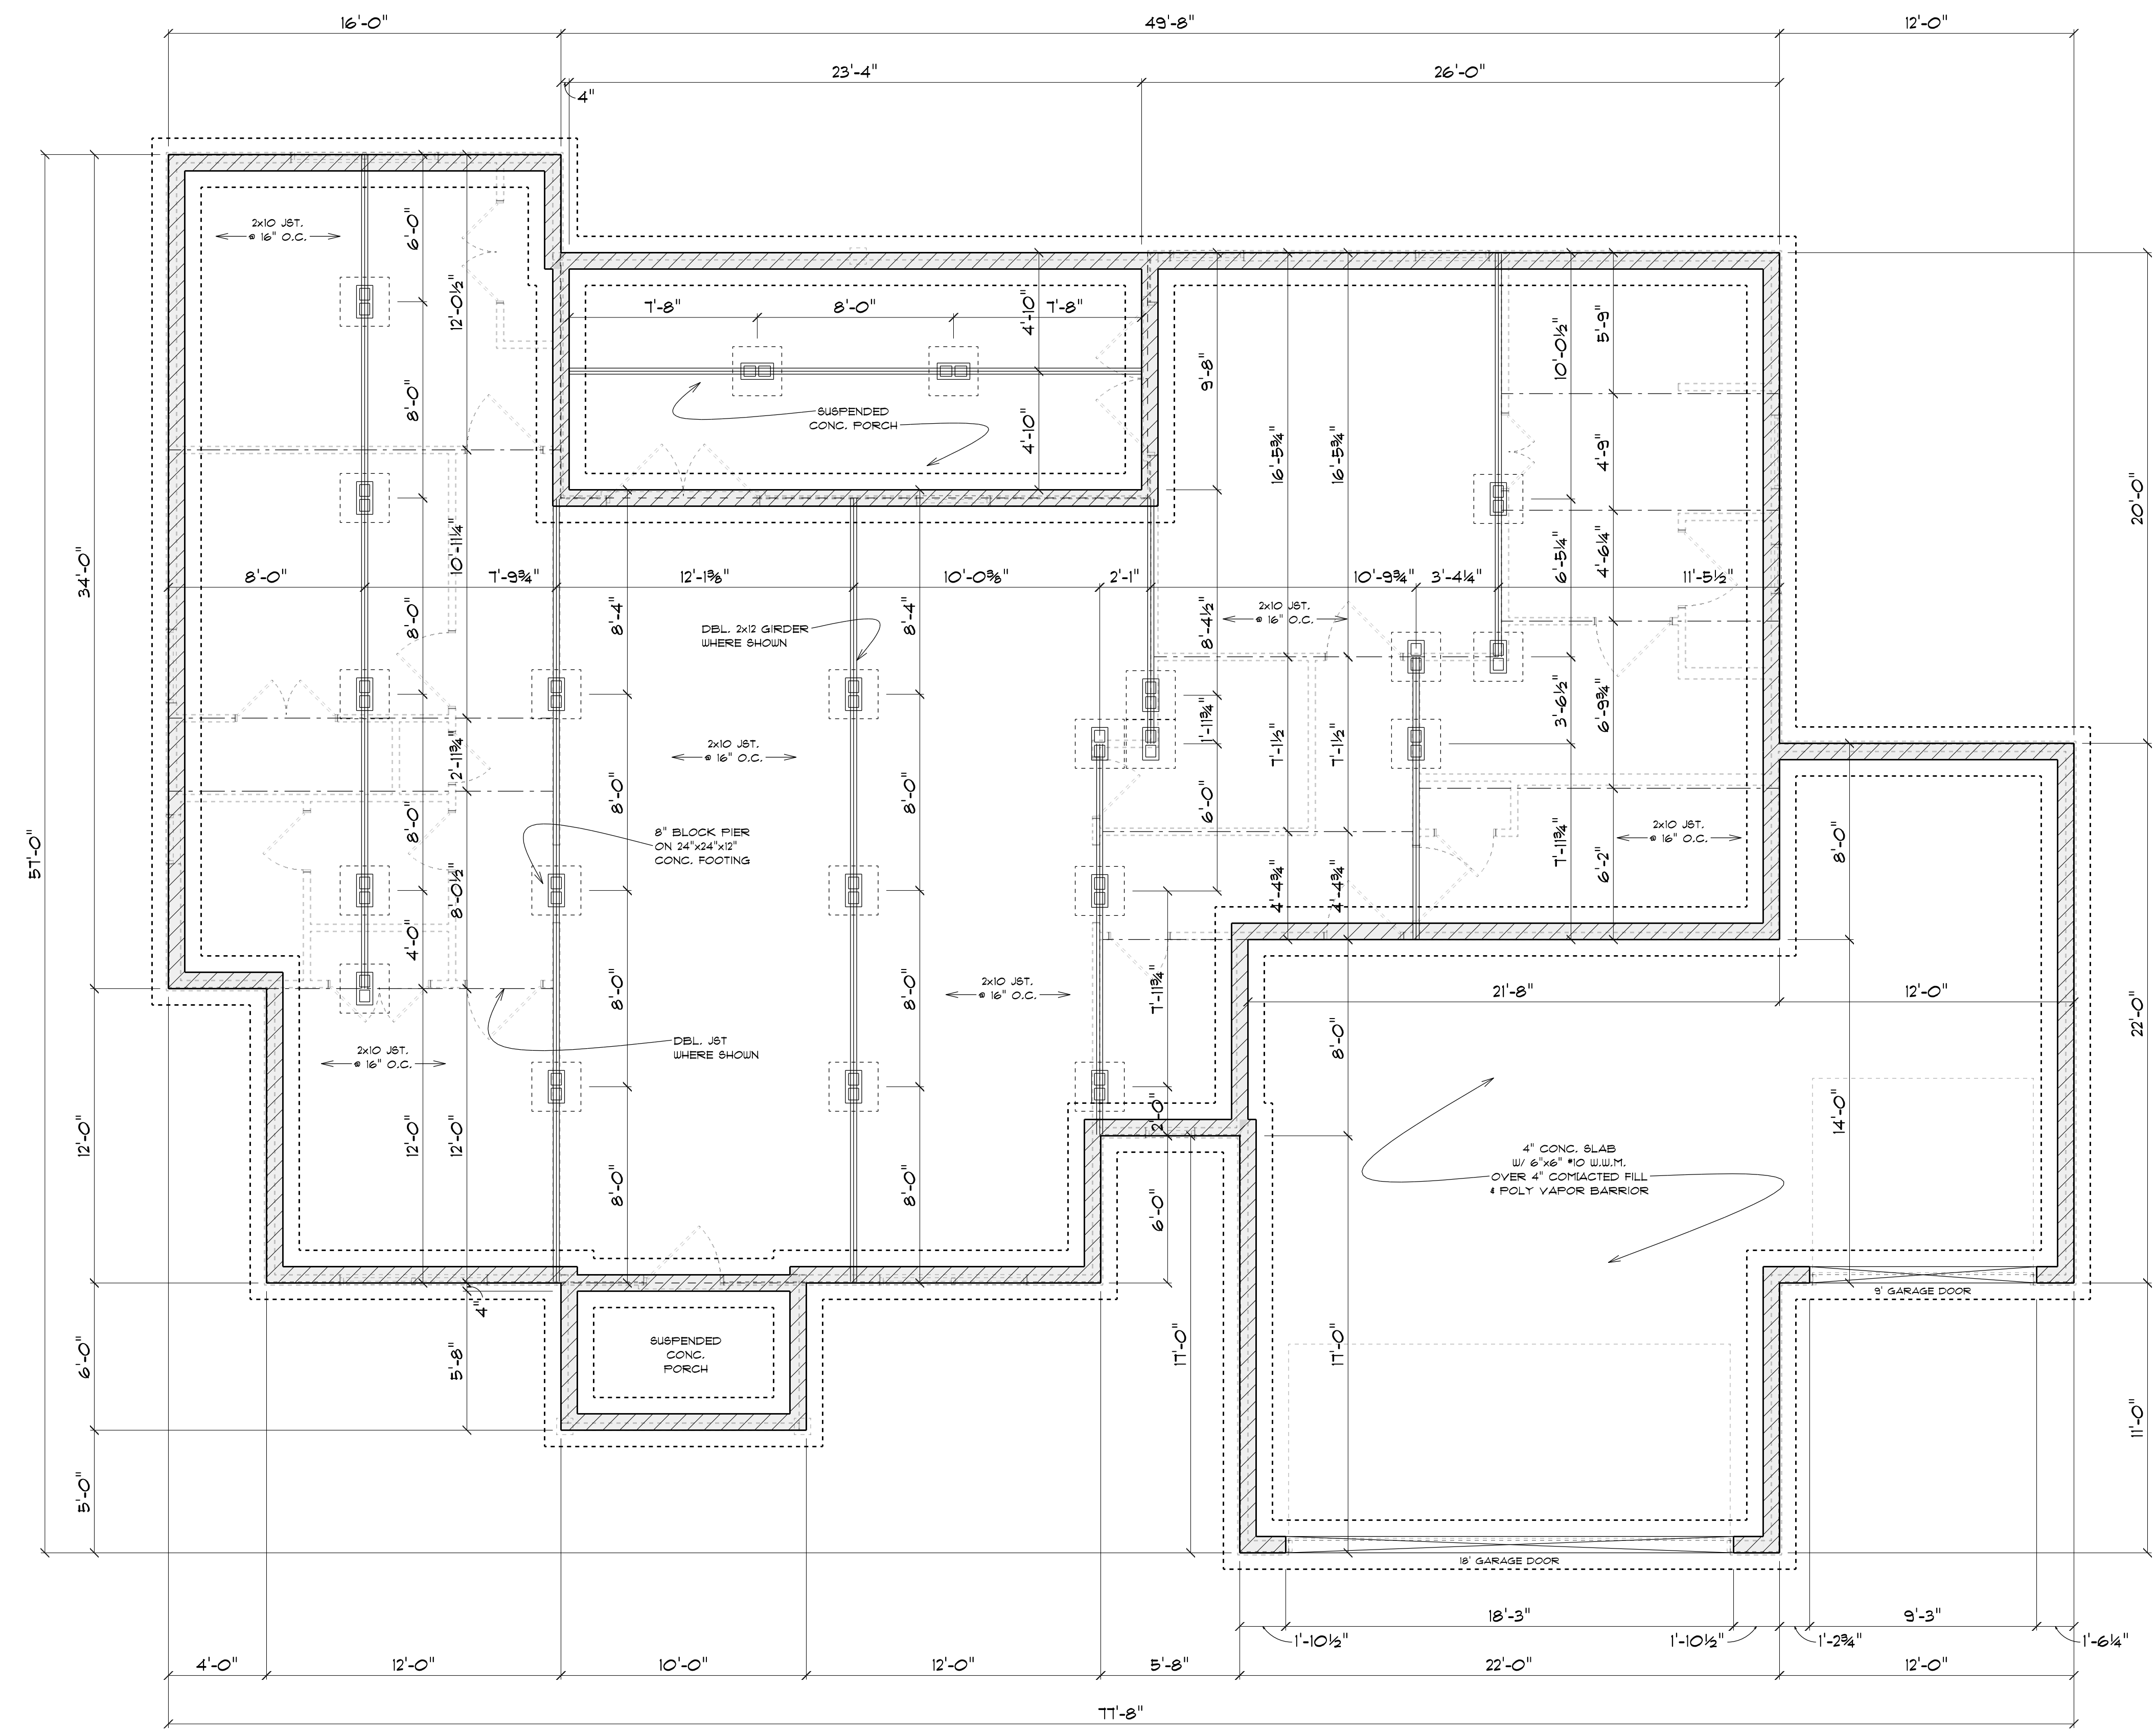

FOUNDATION PLAN

SCALE 1/4\"/>

BENCHMARK HOME DESIGN
FOR RICHMOND
DATE 9/30/2023
SCOTT MITCHELL
ALBANYVILLE, AL
256-972-2438
SCALE 1/4\"/>



SCALE