



Home Site Schedule				
Type Mark	Address	Lot No.	Comments/ Handing	Area
3 BR VER 1	72520 Adoration Place	Lot 3, Square 10	tbd	1304
3 BR VER 2	72547 Adoration Place	Lot 10, Square 11	tbd	1304
3 BR VER 2	72531 Adoration Place	Lot 6, Square 11	tbd	1304
3 BR VER 2	72528 Adoration Place	Lot 5, Square 10	tbd	1304
3 BR VER 2	72519 Adoration Place	Lot 3, Square 11	tbd	1304
3 BR VER 3	72540 Adoration Place	Lot 8, Square 10	tbd	1254
3 BR VER 3	72511 Adoration Place	Lot 1, Square 11	tbd	1254
4 BR VER 2	72539 Adoration Place	Lot 8, Square 11	tbd	1626

Home Site Schedule				
Type Mark	Address	Lot No.	Comments/ Handing	Area
4 BR VER 2	72536 Adoration Place	Lot 7, Square 10	tbd	1626
4 BR VER 2	72515 Adoration Place	Lot 2, Square 11	tbd	1626
4 BR VER 3	72544 Adoration Place	Lot 9, Square 10	tbd	1542
4 BR VER 3	72524 Adoration Place	Lot 4, Square 10	tbd	1542
4 BR VER 3	72527 Adoration Place	Lot 5, Square 11	tbd	1542
4 BR VER 3	72516 Adoration Place	Lot 2, Square 10	tbd	1542
4 BR VER 4	72532 Adoration Place	Lot 6, Square 10	tbd	1542
4 BR VER 4	72535 Adoration Place	Lot 7, Square 11	tbd	1542

Home Site Schedule				
Type Mark	Address	Lot No.	Comments/ Handing	Area
4BR VER 1	72548 Adoration Place	Lot 10, Square 10	tbd	1626
4BR VER 1	72523 Adoration Place	Lot 4, Square 11	tbd	1626
4BR VER 1	72543 Adoration Place	Lot 9, Square 11	tbd	1626

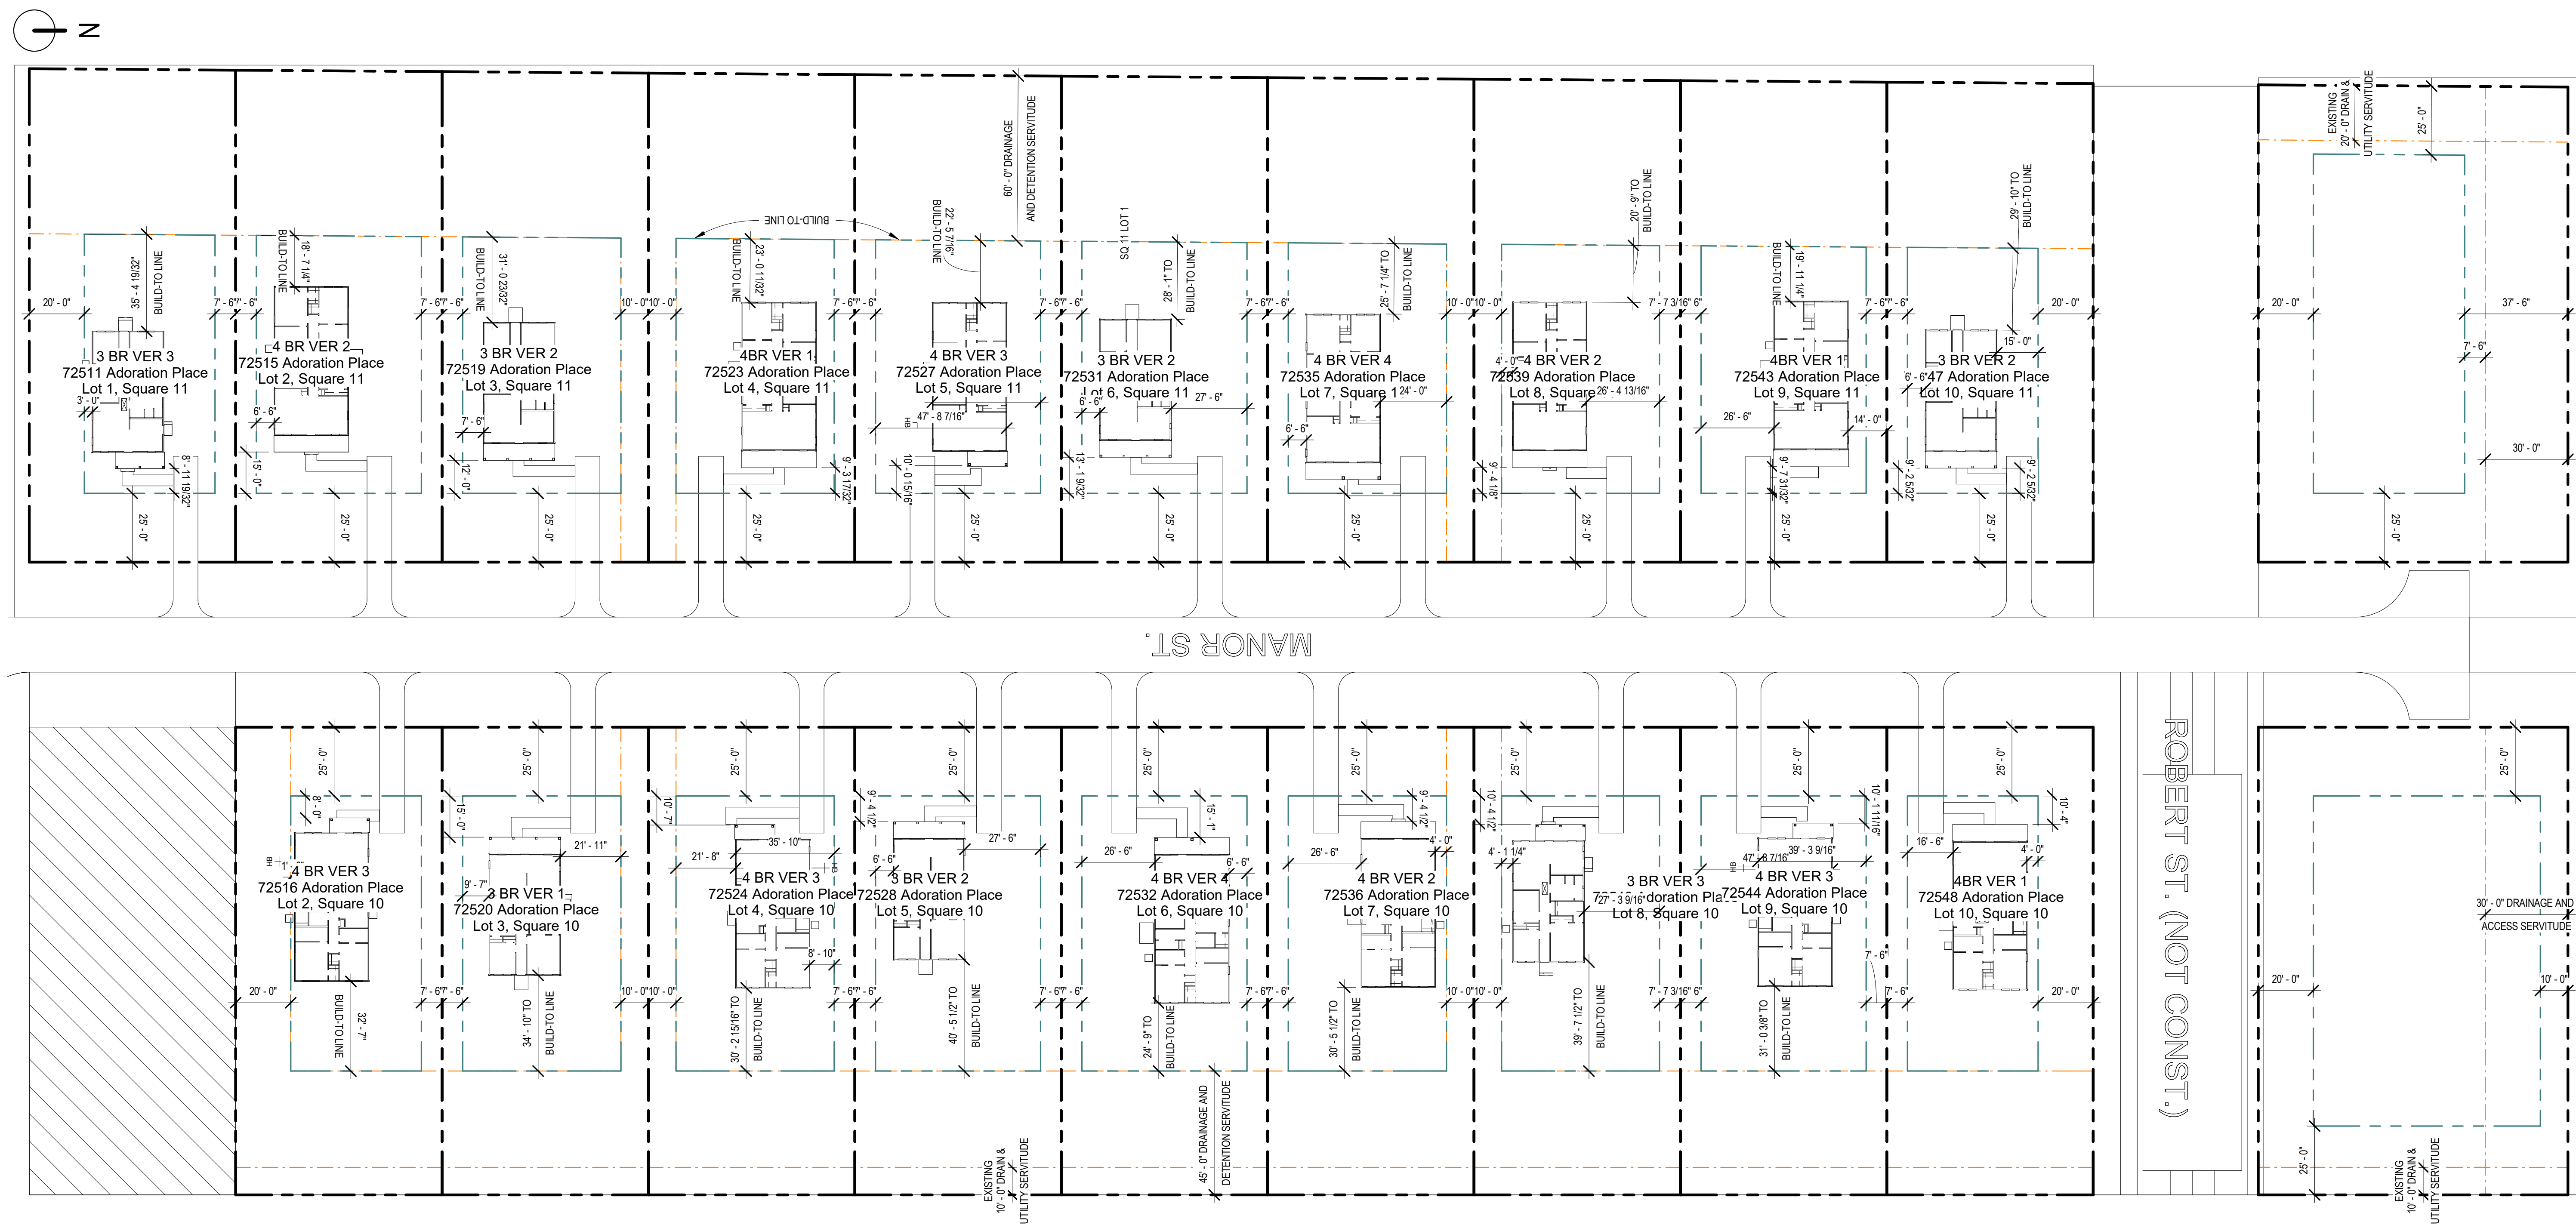


1 Site Plan
 A100 1" = 30'-0"

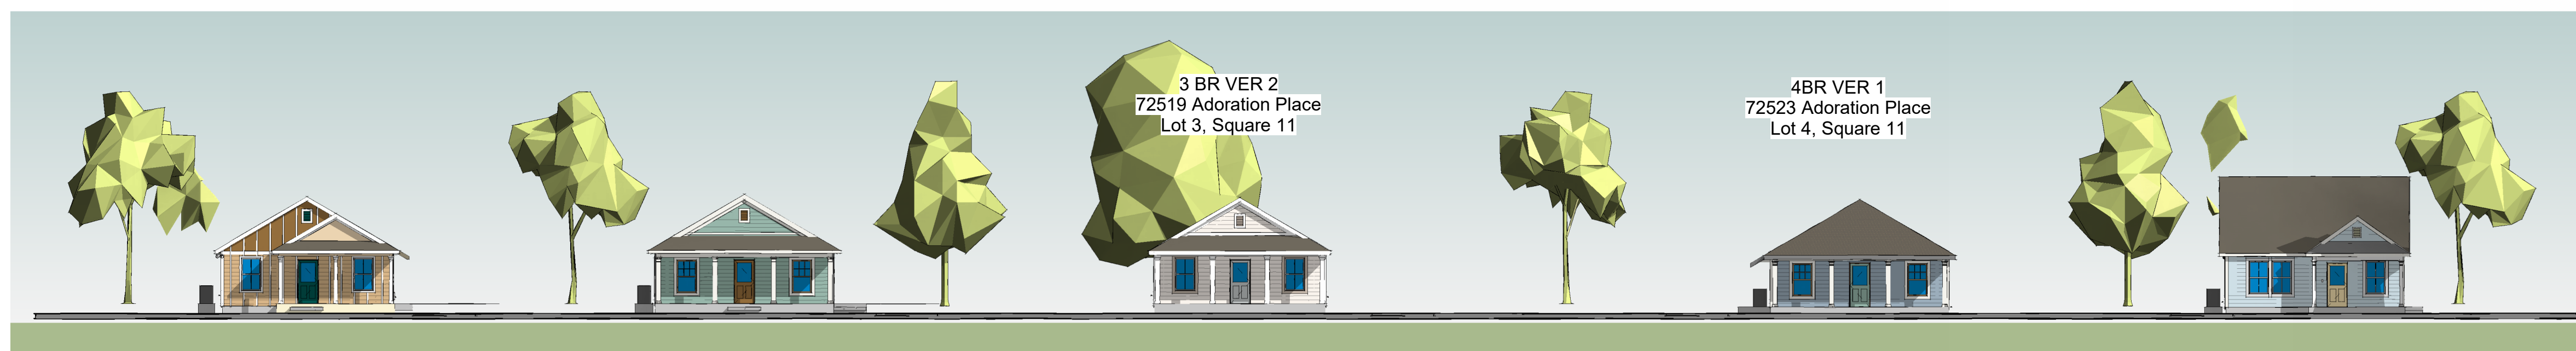

1 West Side of Street, South Side
A200 1/16" = 1'-0"
4 BR VER 4
72535 Adoration Place
Lot 7, Square 11

4 BR VER 2
72539 Adoration Place
Lot 8, Square 11


4BR VER 1
72543 Adoration Place
Lot 9, Square 11

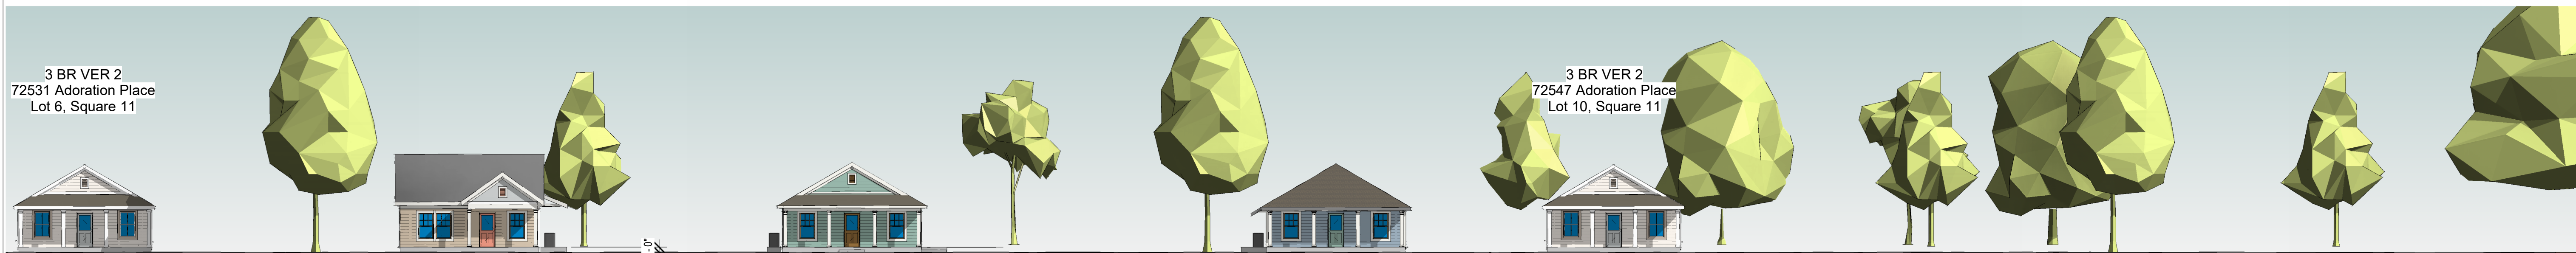

2 West Side of Street, North Side
A200 1/16" = 1'-0"


4 BR VER 2
72536 Adoration Place
Lot 7, Square 10

4 BR VER 4
72532 Adoration Place
Lot 6, Square 10

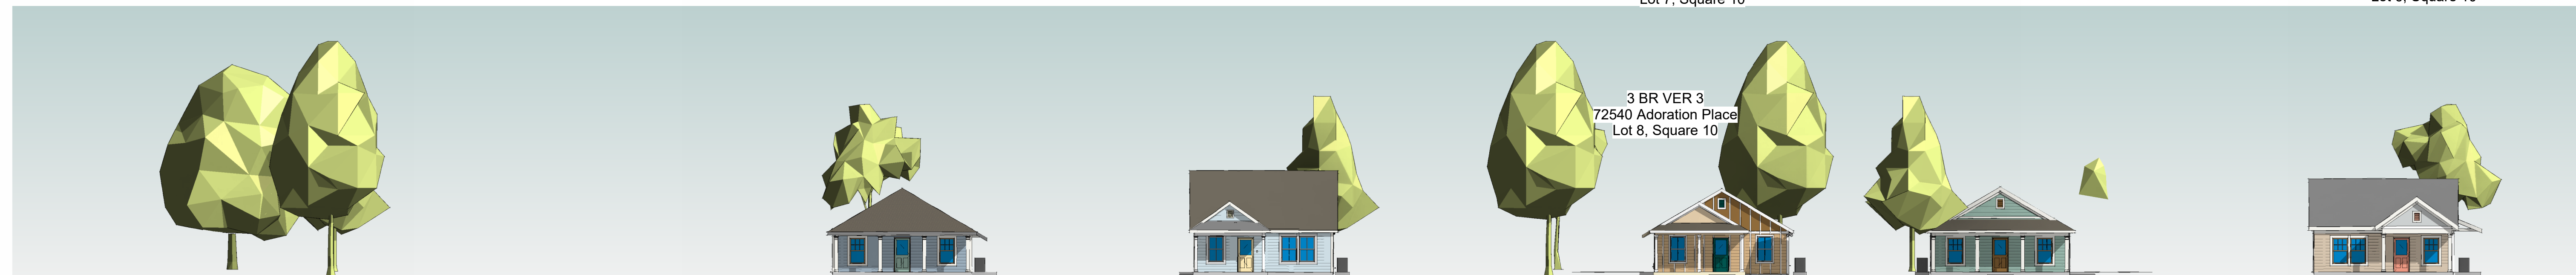

3 East Side of Street, North Side
A200 1/16" = 1'-0"

3 BR VER 3
72540 Adoration Place
Lot 8, Square 10

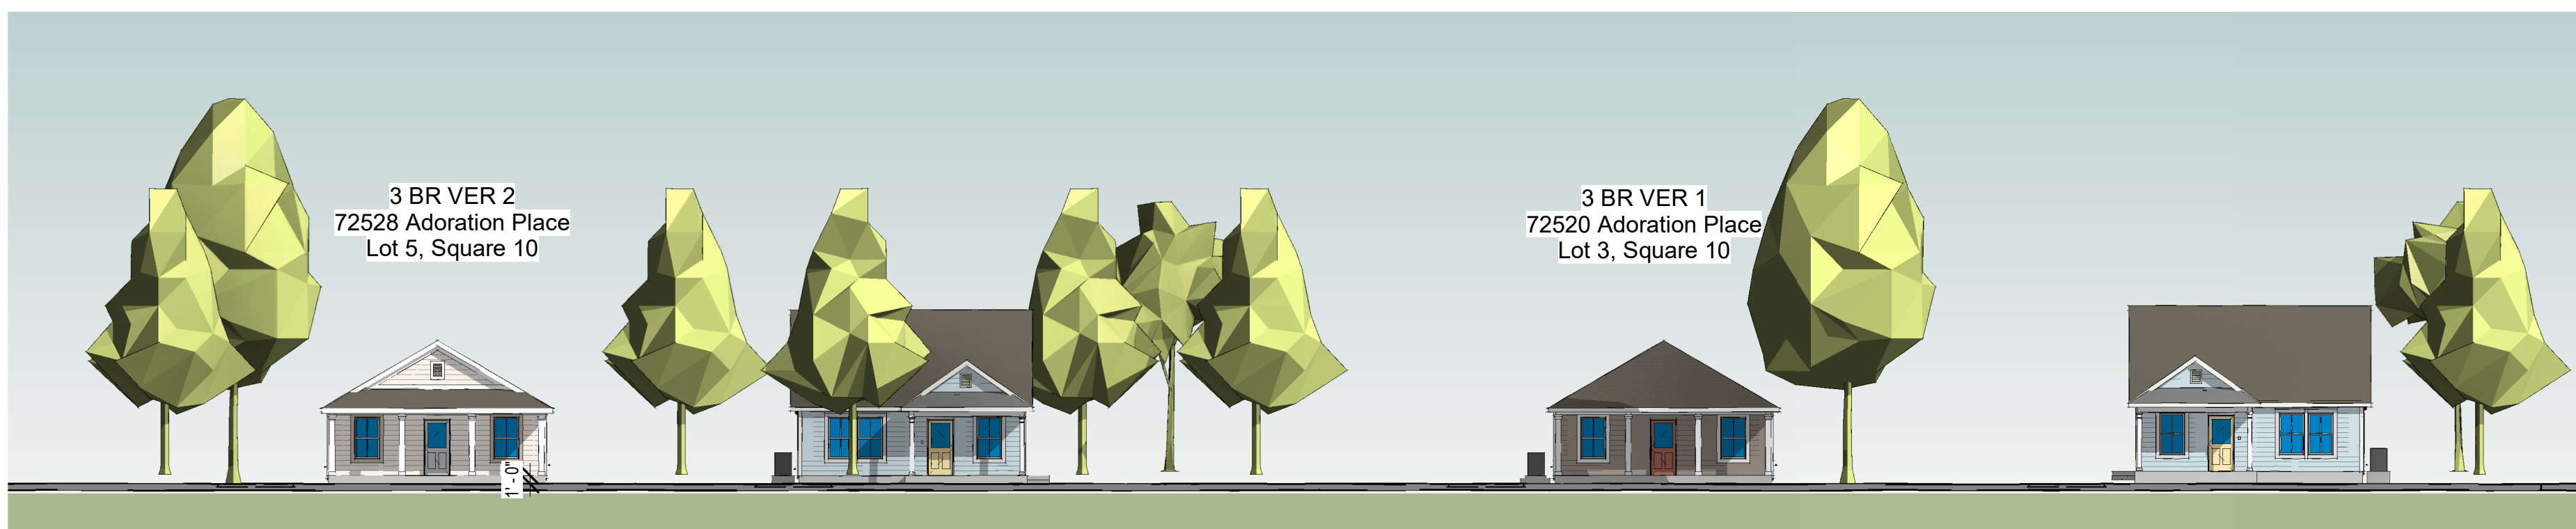

4 East Side of Street, South Side
A200 1/16" = 1'-0"

Project Status
issue date
00.00.0000

revisions

job no.

2440
sheet title
streetscapes

sheet no.

A200

© 2024 msh architects llc