


**Adoration Place  
 Covington, LA**

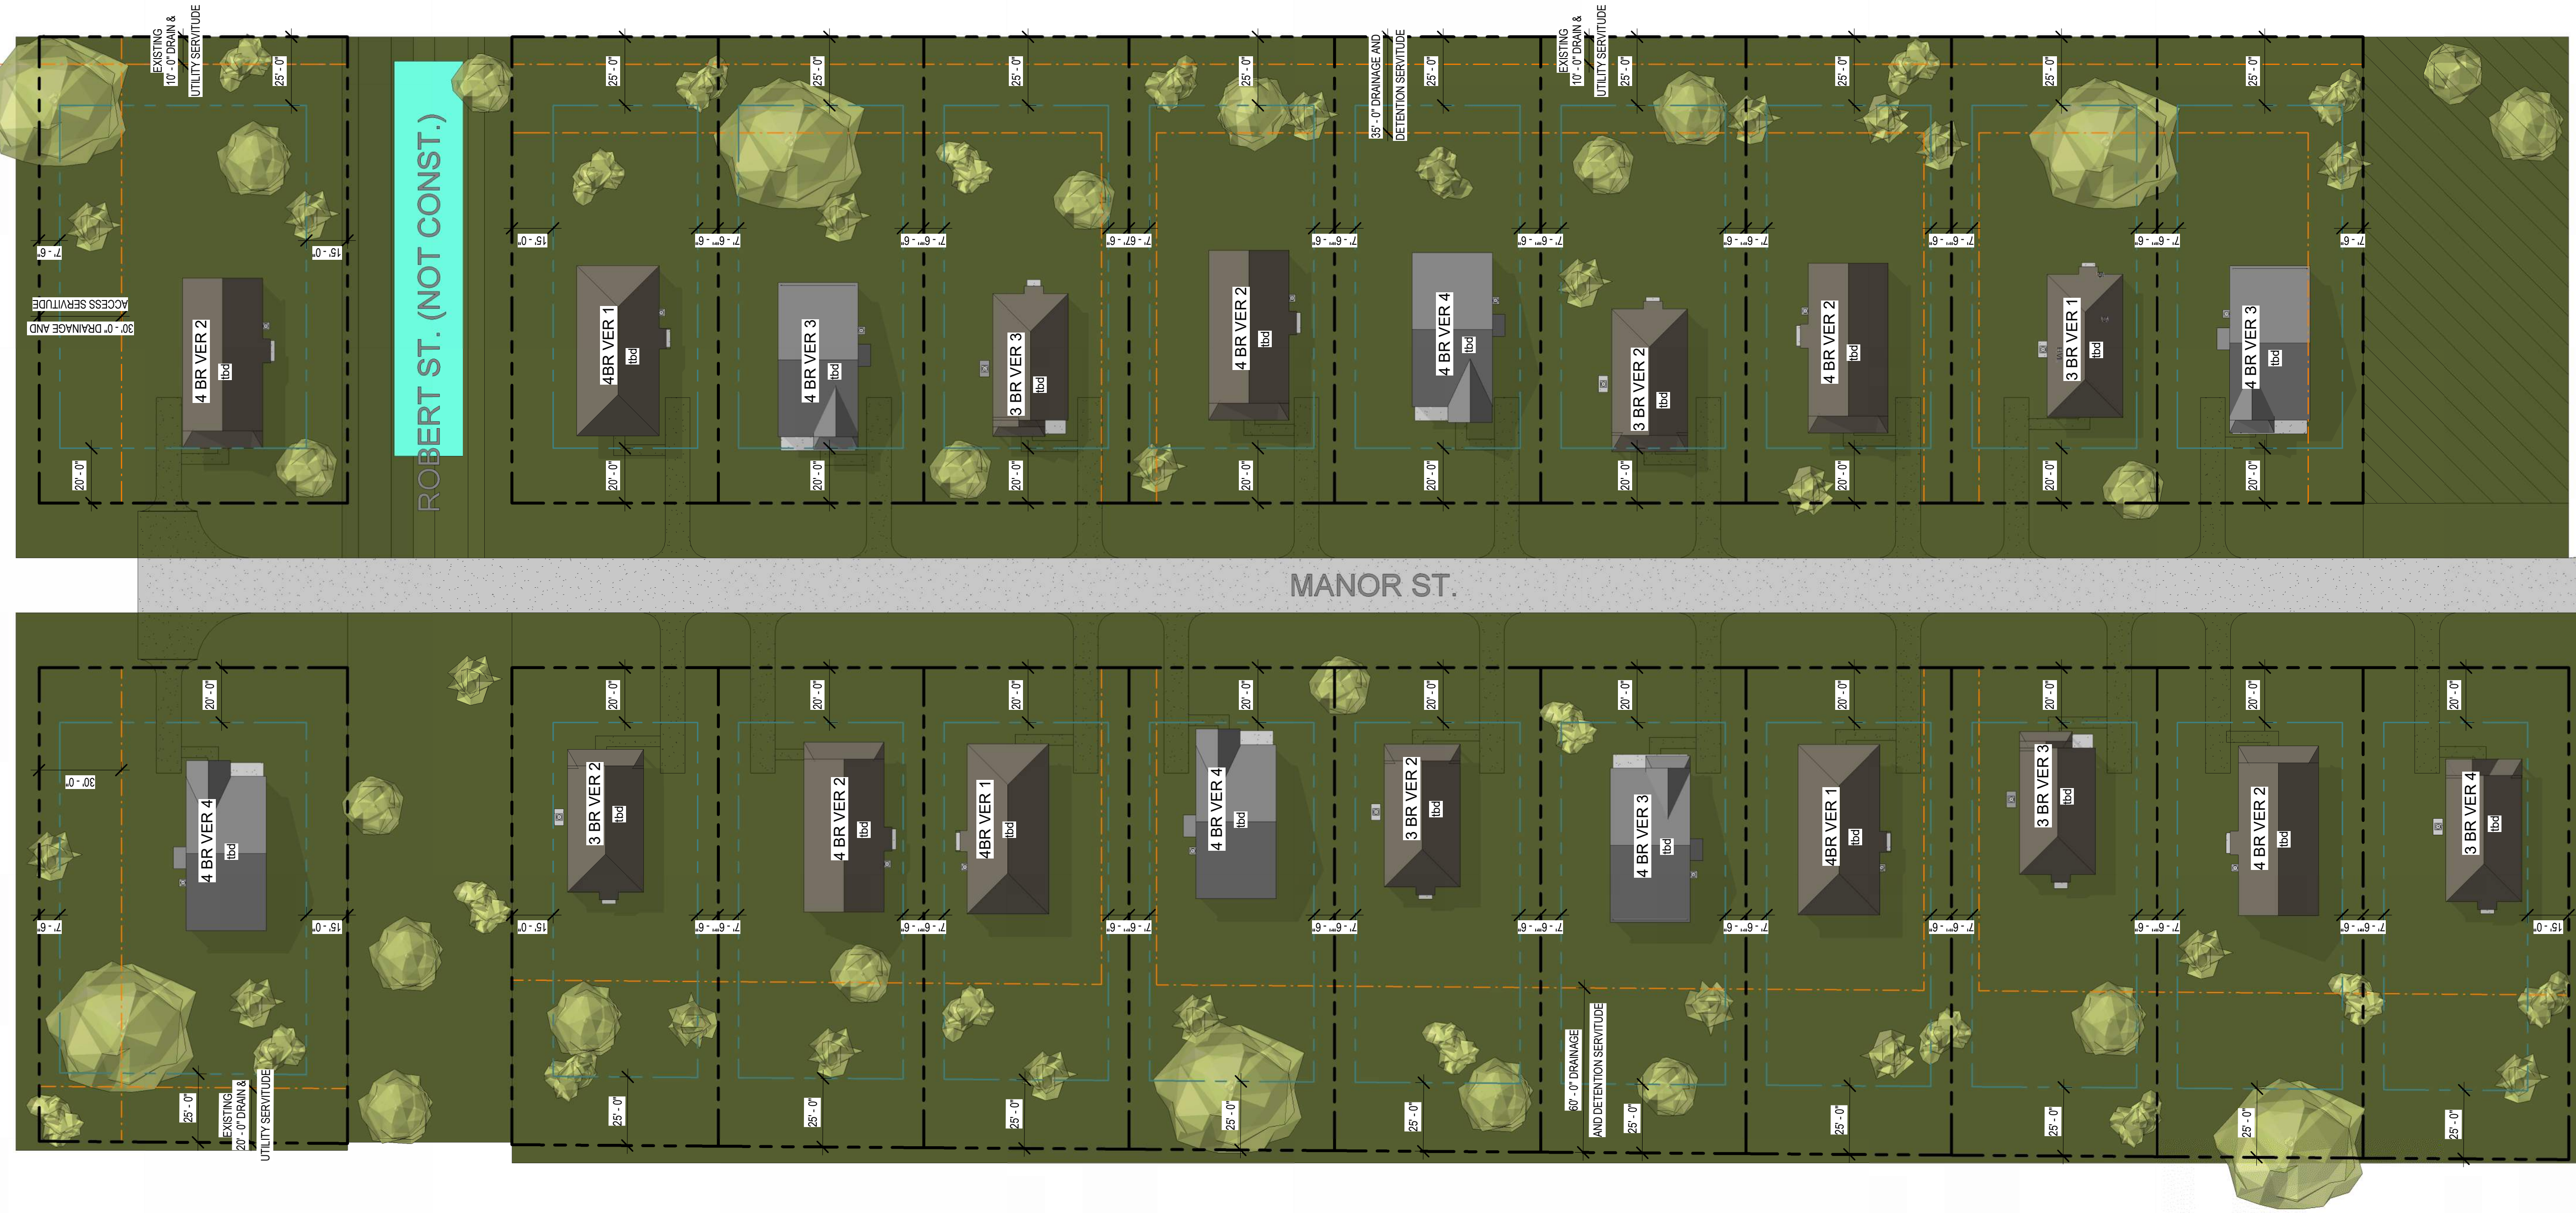

Home Site Schedule				
Type Mark	Address	Lot No.	Comments/Handing	Area
3 BR VER 1	???? Adoration Place	Lot 3, Square 10	tbd	1304
3 BR VER 2	???? Adoration Place	Lot 5, Square 10	tbd	1304
3 BR VER 2	???? Adoration Place	Lot 6, Square 11	tbd	1304
3 BR VER 2	???? Adoration Place	Lot 10, Square 11	tbd	1304
3 BR VER 3	???? Adoration Place	Lot 3, Square 11	tbd	1254
3 BR VER 3	???? Adoration Place	Lot 8, Square 10	tbd	1254
3 BR VER 4	???? Adoration Place	Lot 1, Square 11	tbd	1304
4 BR VER 2	???? Adoration Place	Lot 1, Square 12	tbd	1626

Home Site Schedule				
Type Mark	Address	Lot No.	Comments/Handing	Area
4 BR VER 2	???? Adoration Place	Lot 2, Square 11	tbd	1626
4 BR VER 2	???? Adoration Place	Lot 4, Square 10	tbd	1626
4 BR VER 2	???? Adoration Place	Lot 7, Square 10	tbd	1626
4 BR VER 2	???? Adoration Place	Lot 9, Square 11	tbd	1626
4 BR VER 3	???? Adoration Place	Lot 2 Square 10	tbd	1542
4 BR VER 3	???? Adoration Place	Lot 5, Square 11	tbd	1542
4 BR VER 3	???? Adoration Place	Lot 9, Square 10	tbd	1542
4 BR VER 4	???? Adoration Place	Lot 1, Square 15	tbd	1542
4 BR VER 4	???? Adoration Place	Lot 6, Square 10	tbd	1542
4 BR VER 4	???? Adoration Place	Lot 7, Square 11	tbd	1542
4BR VER 1	???? Adoration Place	Lot 4, Square 11	tbd	1626
4BR VER 1	???? Adoration Place	Lot 8, Square 11	tbd	1626
4BR VER 1	???? Adoration Place	Lot 10, Square 10	tbd	1626
Grand total:				31288

MANOR ST.

MANOR ST.

ROBERT ST. (NOT CONST.)


1 Site Plan  
 A100  
 1/32" = 1'-0"

Project Status  
 issue date  
 00.00.0000


revisions

job no.  
 2440  
 sheet title  
 Unnamed


sheet no.  
**A100**  
 © 2024 msh architects llc

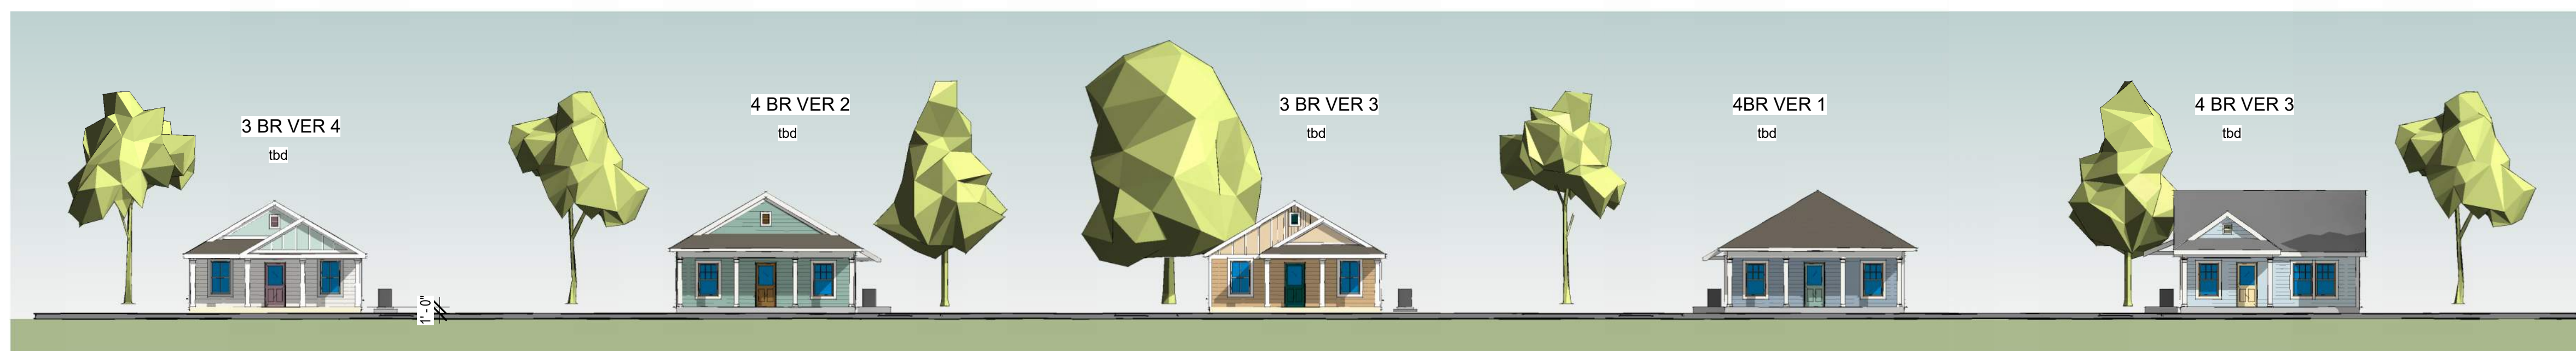


1 West Side of Street, South Side  
A200 1/16" = 1'-0"

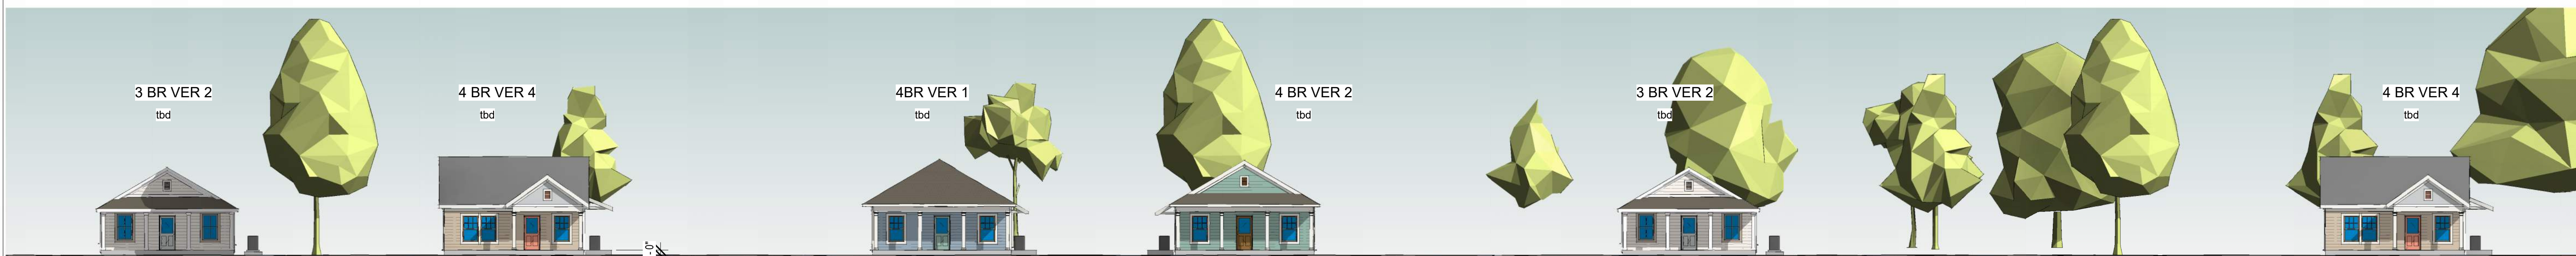

2 West Side of Street, North Side  
A200 1/16" = 1'-0"

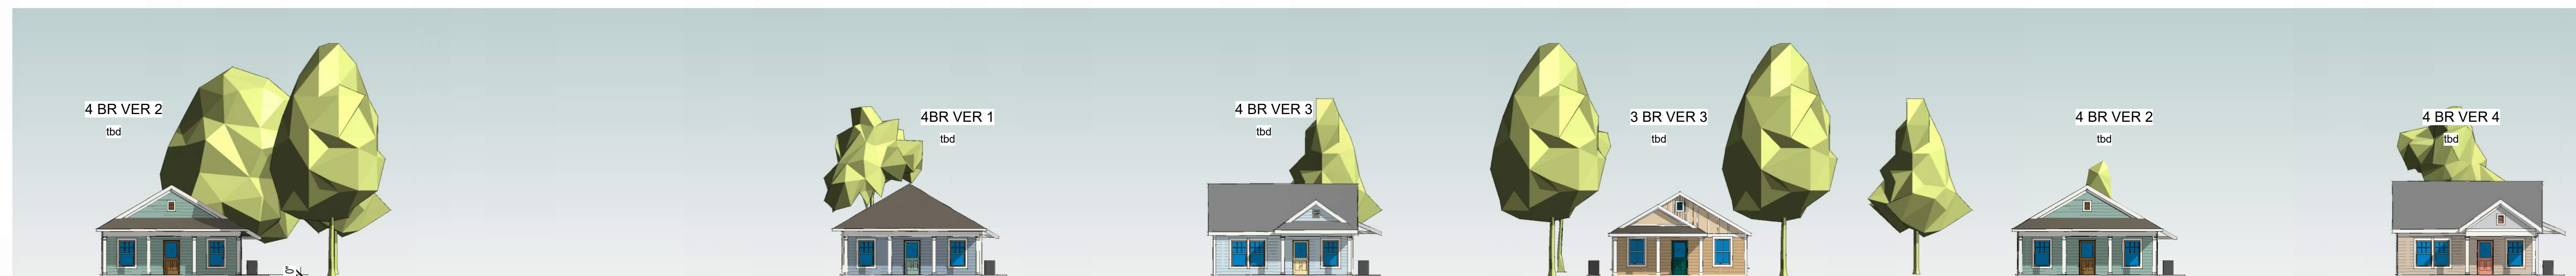

3 East Side of Street, North Side  
A200 1/16" = 1'-0"

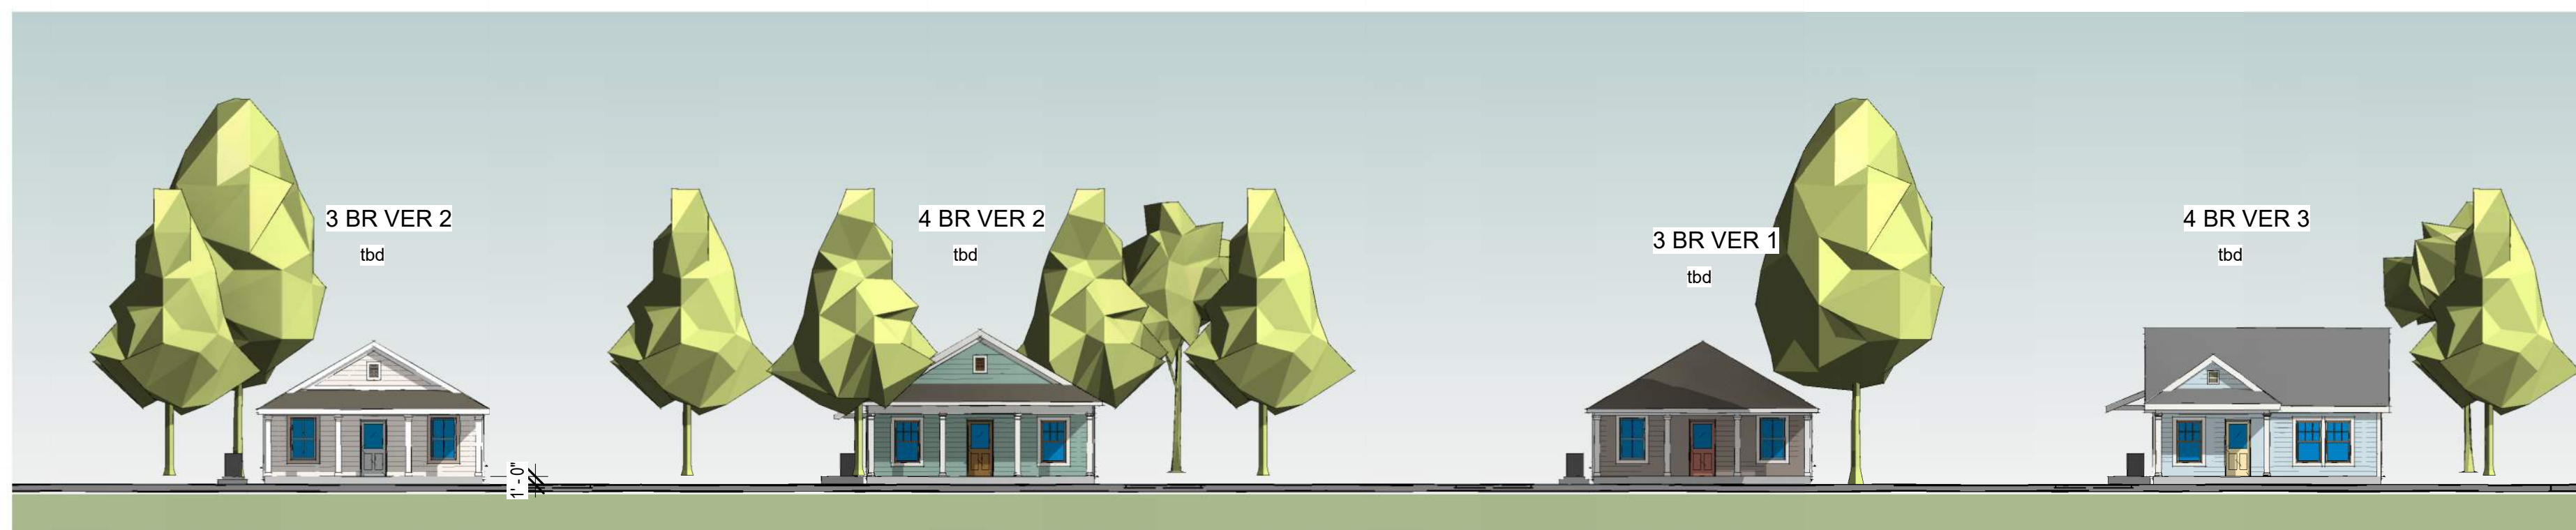

4 East Side of Street, South Side  
A200 1/16" = 1'-0"

Project Status  
issue date  
00.00.0000

revisions

job no.

2440  
sheet title  
streetscapes

sheet no.

A200

© 2024 msh architects llc