


2272 MODEL
ELEVATION - A

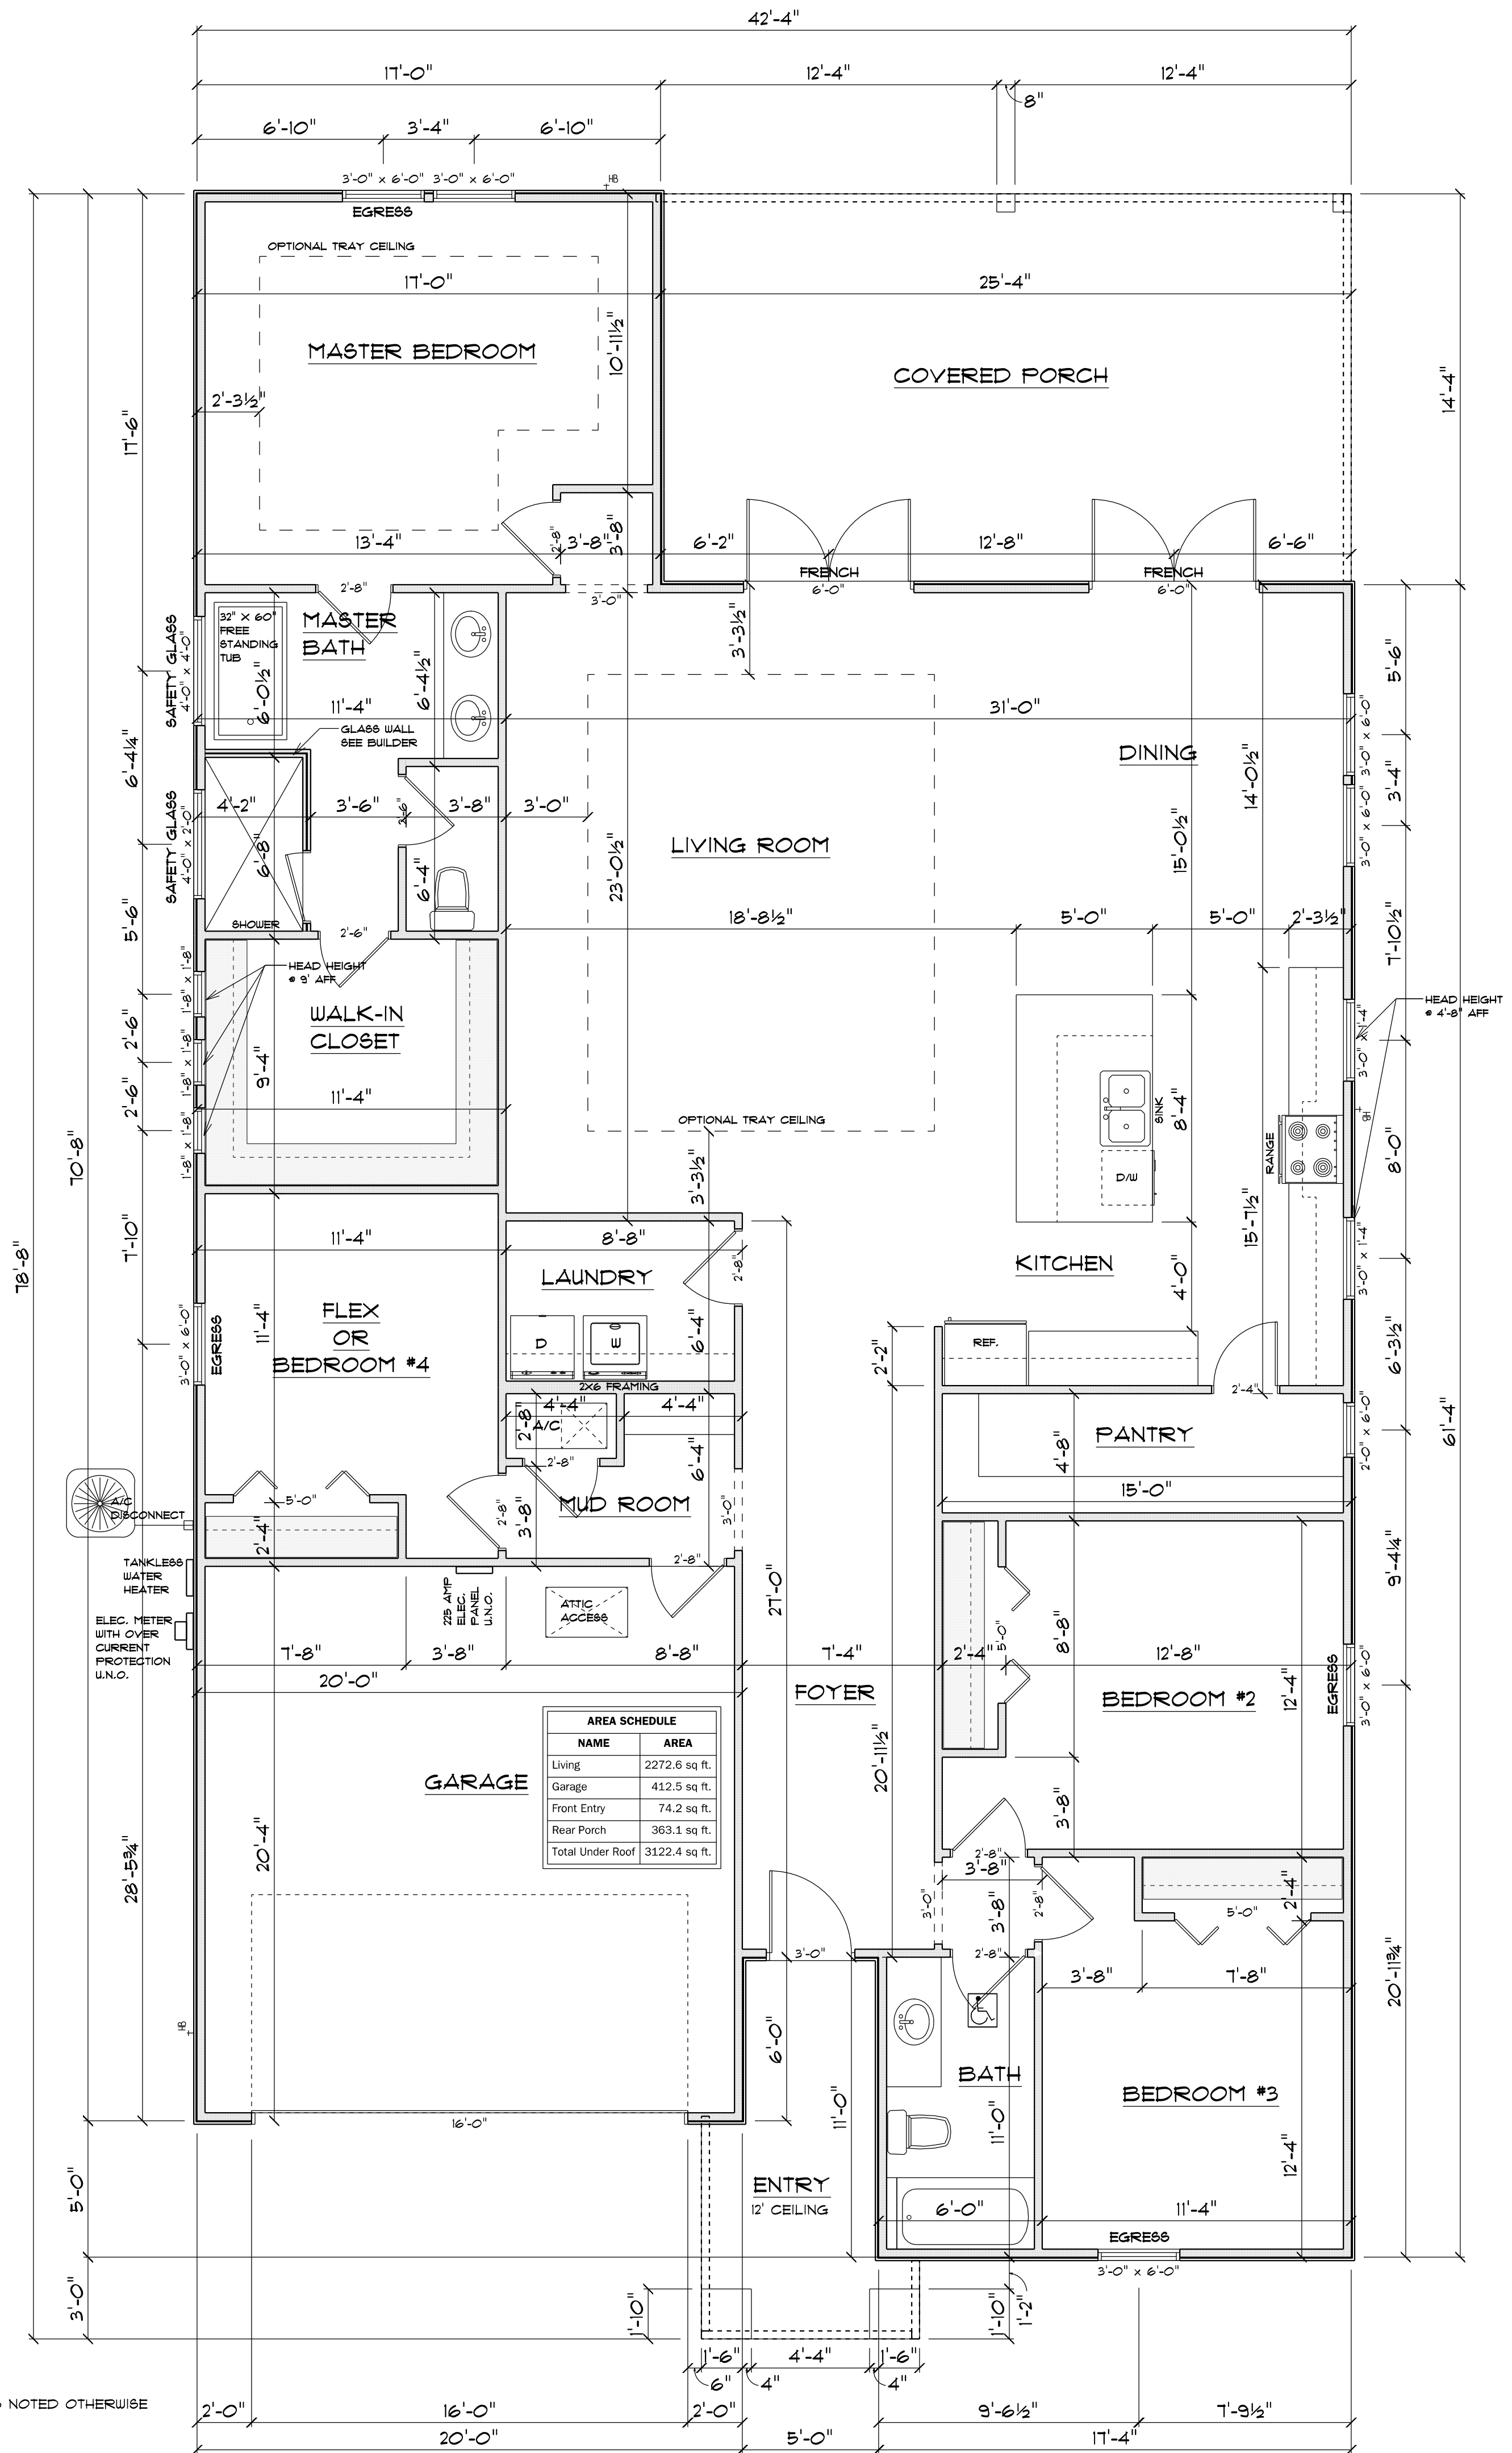

FLOOR PLAN
SCALE: 1/4" = 1'-0"
ALL CEILING HEIGHTS TO BE 10'-0" UNLESS NOTED OTHERWISE

2272 Model

COPYRIGHTS AND PROPERTY RIGHTS:
Disosway Design Group hereby expressly reserves
its common law copyrights and property right in
these instruments of service. This document is
not to be reproduced, altered or copied in any
form or manner without first the express written
permission and consent of Disosway Design Group.

Disosway Design Group
163 SW Midtown Place
Suite 103
Lake City, Florida 32025
386.754.5419
disoswaydesign@gmail.com

JOB NUMBER:
200203