

AREA STATEMENT

Total Site Area	To be advised
Built up Area	147045 SQ FT
SETBACKS CONSIDERED	
Front	50'
Rear	50'
Left	30'
Right	30'

1 SITE PLAN - OPTION 1

1" = 100'-0"

Project Name:
Proposed Self Storage at Jacksonville Road in Burlington, NJ

Sheet Name:
SITE PLAN - OPTION 1

Sheet Id: **A101**

Date: _____ Scale: As indicated @11x17"



Project Name:

**Proposed Self Storage at Jacksonville Road in
Burlington, NJ**

Sheet Name:

Option 1 - View 01

Sheet Id:

A102

Date:

Scale:



@11x17"



Project Name:

**Proposed Self Storage at Jacksonville Road in
Burlington, NJ**

Sheet Name:

Option 1 - View 02

Sheet Id:

A103

Date:

Scale:

@11x17"





AREA STATEMENT

Total Site Area	To be advised
Built up Area	101060 SQ FT
SETBACKS CONSIDERED	
Front	50'
Rear	50'
Left	30'
Right	30'

1 SITE PLAN - OPTION 2
1" = 100'-0"

Project Name:

Proposed Self Storage at Jacksonville Road in Burlington, NJ

Sheet Name:

SITE PLAN - OPTION 2

Sheet Id:

A104

Date:

Scale: As indicated @11x17"





Project Name:

**Proposed Self Storage at Jacksonville Road in
Burlington, NJ**

Sheet Name:

Option 2 - View 01

Sheet Id:

A105

Date:

Scale:

@11x17"





Project Name:

**Proposed Self Storage at Jacksonville Road in
Burlington, NJ**

Sheet Name:

Option 2 - View 02

Sheet Id:

A106

Date:

Scale:



@11x17"



Project Name:

**Proposed Self Storage at Jacksonville Road in
Burlington, NJ**

Sheet Name:

Option 2 - View 03

Sheet Id:


A107

Date:

Scale:



@11x17"

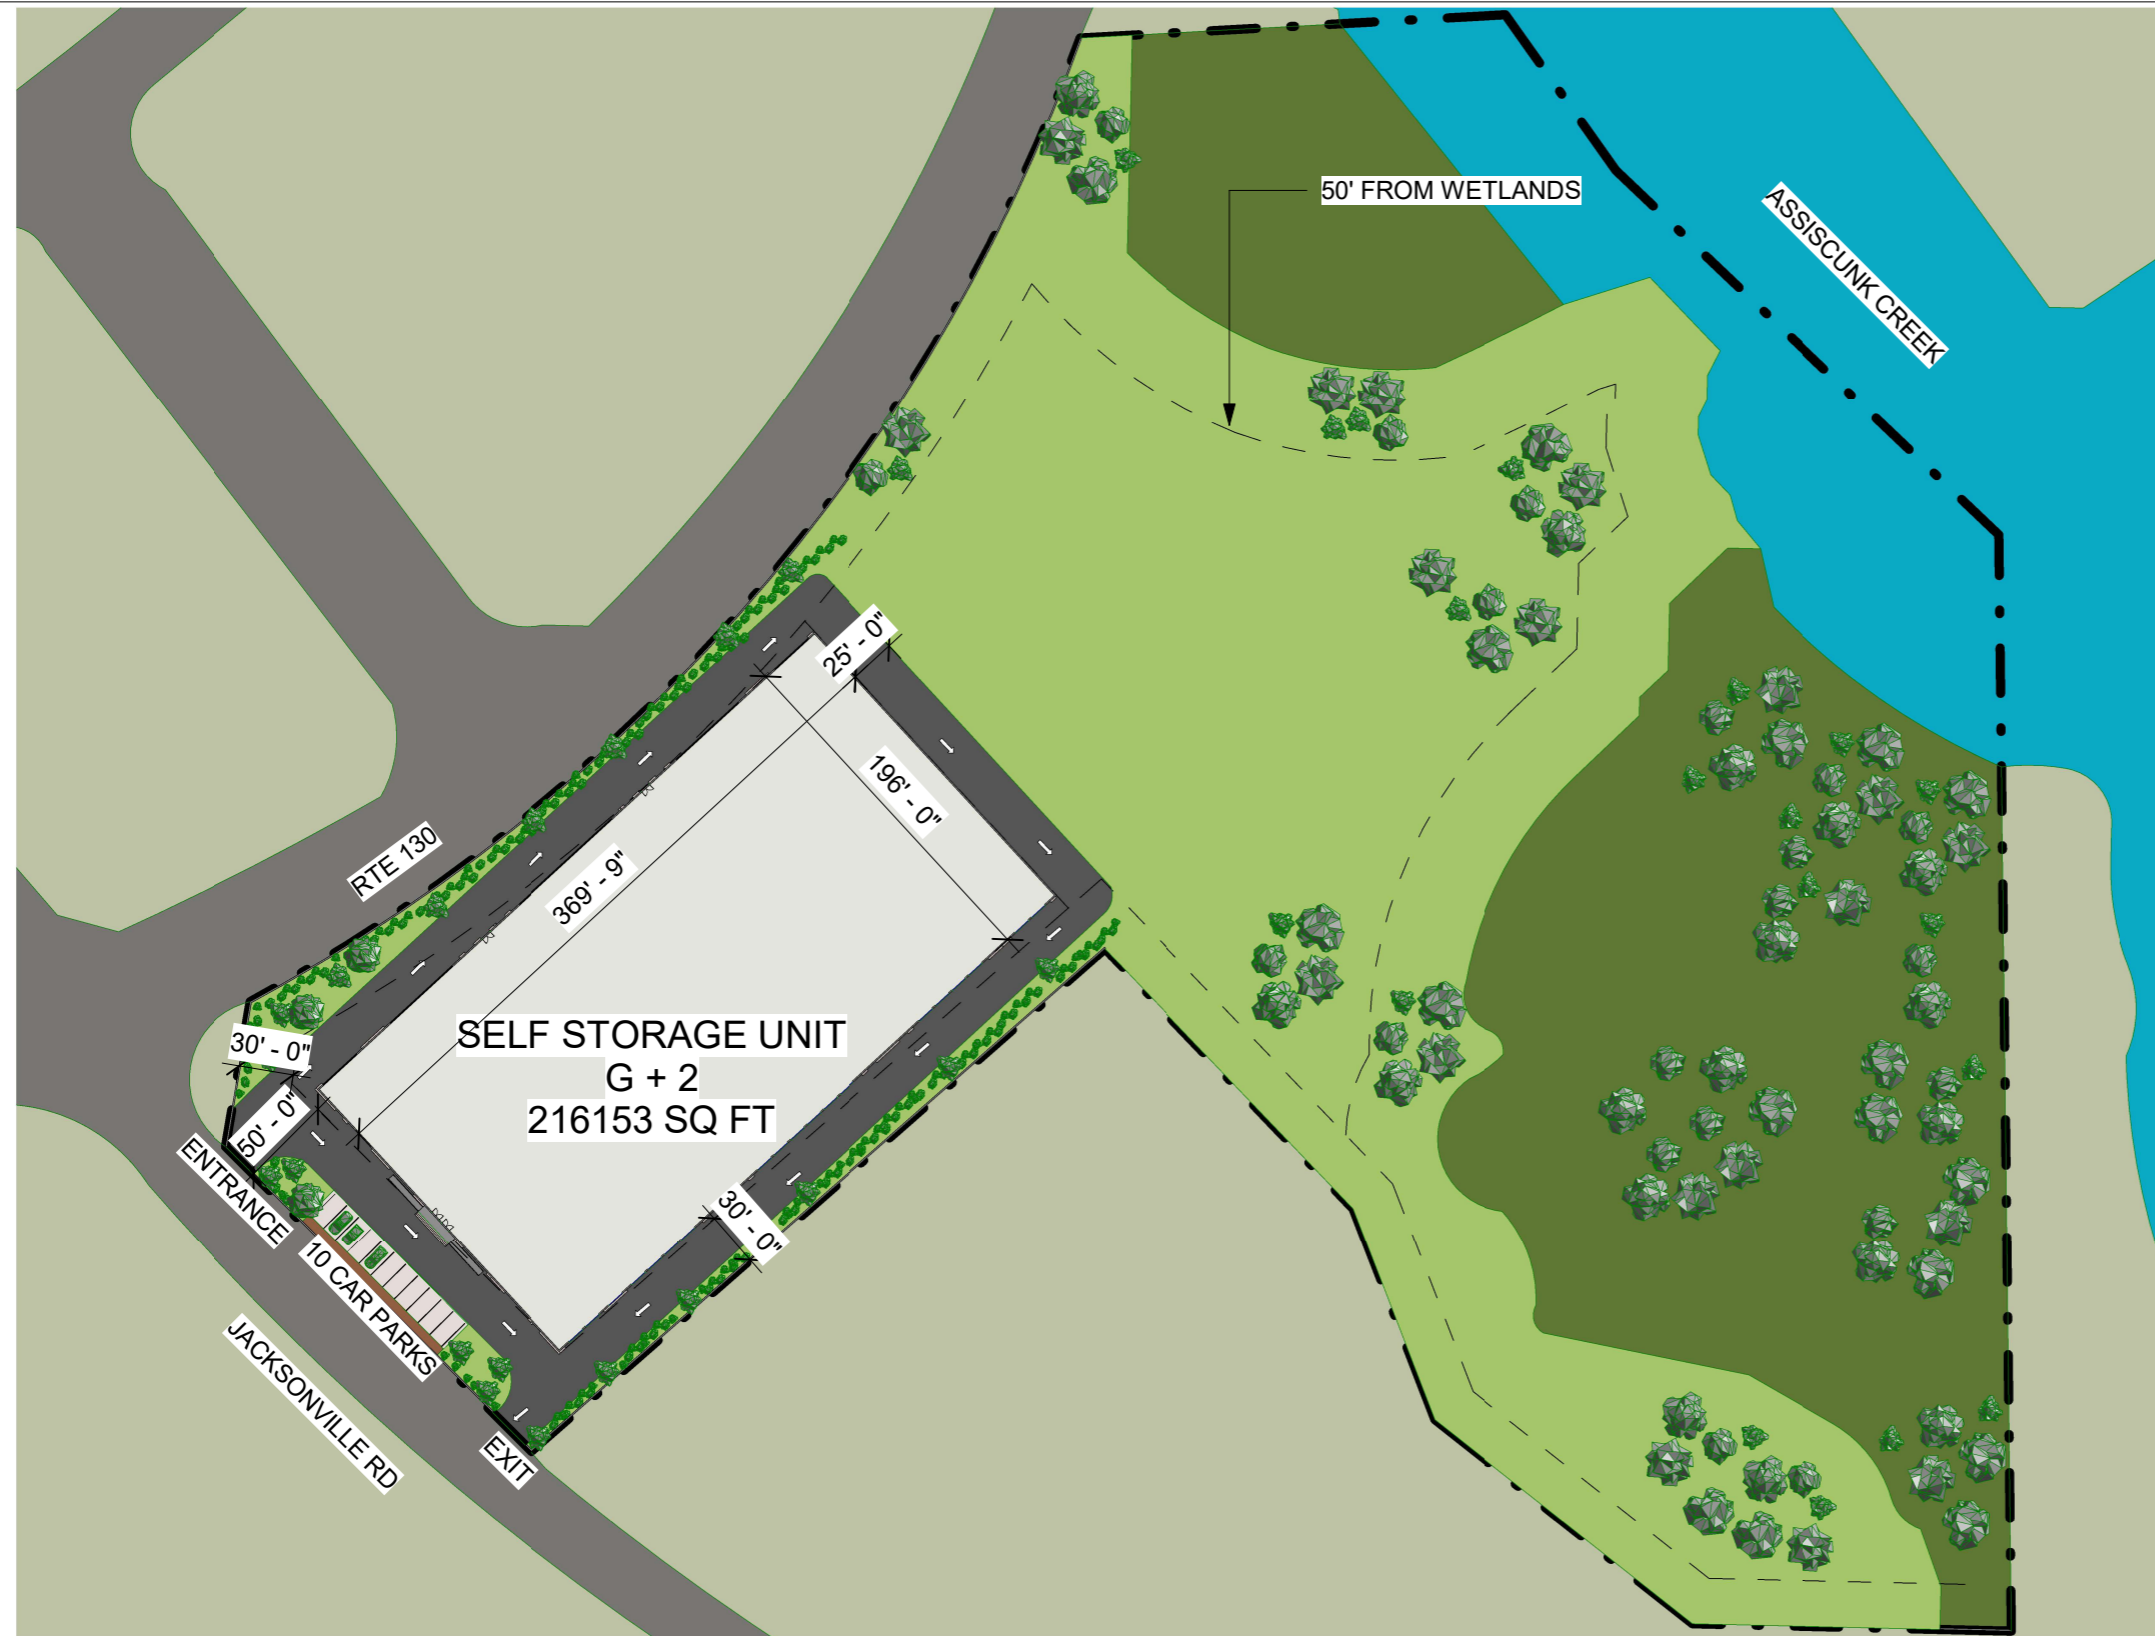

AREA STATEMENT

Total Site Area	To be advised
Built up Area	216153 SQ FT
SETBACKS CONSIDERED	
Front	50'
Rear	50'
Left	30'
Right	30'

1 SITE PLAN - OPTION 3

1" = 100'-0"

Project Name:

Proposed Self Storage at Jacksonville Road in Burlington, NJ

Sheet Name:

SITE PLAN - OPTION 3

Sheet Id:

A108

Date:

Scale: As indicated @11x17"





1 OPTION 3 View 1
12" = 1'-0"

Project Name:
**Proposed Self Storage at Jacksonville Road in
Burlington, NJ**

Sheet Name:
Option 3 - View 01

Sheet Id: **A109**

Date:

Scale: 12" = 1'-0" @11x17"





1 OPTION 3 View 2
12" = 1'-0"

Project Name:
**Proposed Self Storage at Jacksonville Road in
Burlington, NJ**

Sheet Name:
Option 3 - View 02

Sheet Id:
A110

Date:

Scale: 12" = 1'-0" @11x17"

