


① SITE PLAN.
1" = 100'-0"

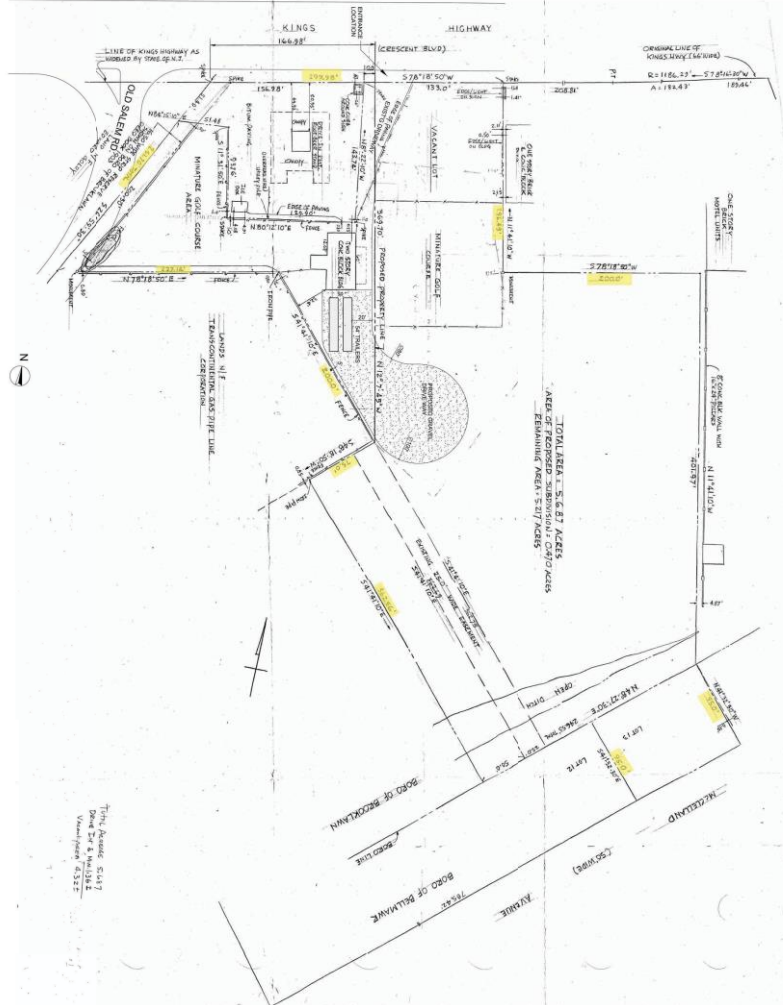

Project Name:
**PROPOSED SELFSTORAGE AT 310
 CRESCENT BLVD,(RT 130), BROOKLAWN**

Sheet Name:
SITE PLAN .

Sheet Id:
A101

Date: _____ Scale: 1" = 100' 0" @11x17"





TOTAL SITE AREA	5 ACRES (274425.23 SQFT)
TOTAL BUILT UP	164226 SQFT
GROUND COVERAGE	28%
FRONT SETBACK	30 FT
REAR SETBACK	20 FT
SIDE SETBACK	17.5 FT
NO. OF FLOORS	3
TOTAL HEIGHT	35 FT

○ AREA STATEMENT - OPT 31
1 : 500

① SITE PLAN - OPTION 3
1" = 100'-0"

:

Project Name:
**PROPOSED SELFSTORAGE AT 310
CRESCENT BLVD,(RT 130), BROOKLAWN**

Sheet Name:
SITE PLAN - OPTION 1

Sheet Id:
A109

Date: _____ Scale: As indicated @11x17"





Project Name:

**PROPOSED SELFSTORAGE AT 310
CRESCENT BLVD,(RT 130), BROOKLAWN**

Sheet Name:

VIEW 1 OPTION 1

Sheet Id:

A110

Date:

Scale:

@11x17"





Project Name:

**PROPOSED SELFSTORAGE AT 310
CRESCENT BLVD,(RT 130), BROOKLAWN**

Sheet Name:

VIEW 2 OPTION 1

Sheet Id:

A111

Date:

Scale:

@11x17"





Project Name:

**PROPOSED SELFSTORAGE AT 310
CRESCENT BLVD,(RT 130), BROOKLAWN**

Sheet Name:

VIEW 3 OPTION 1

Sheet Id:

A112

Date:

Scale:

@11x17"

