

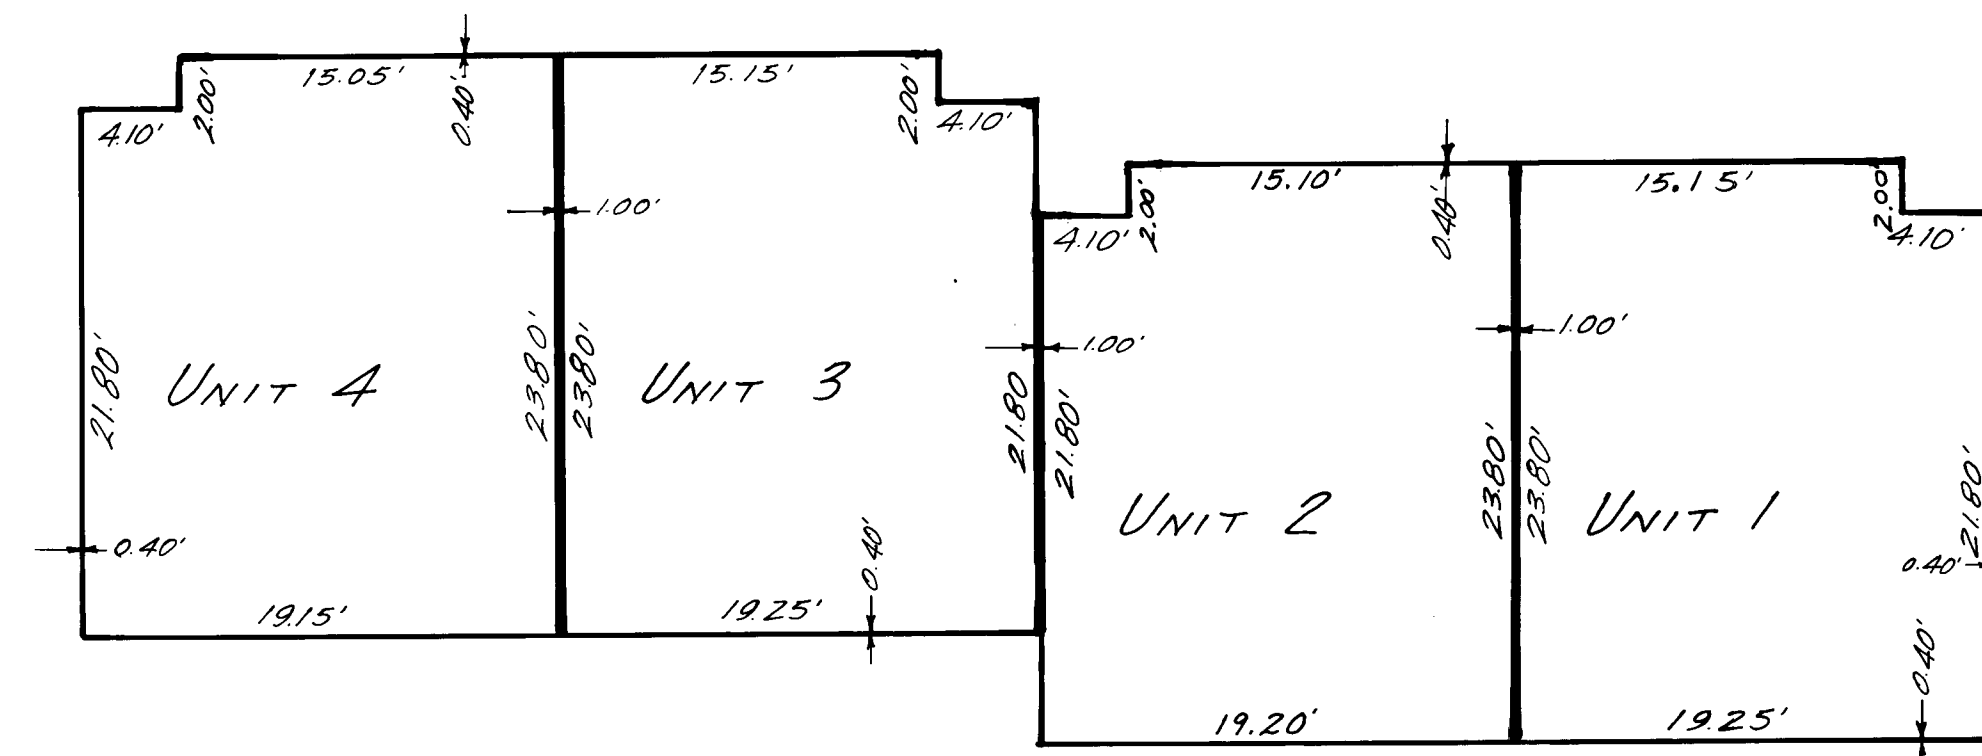
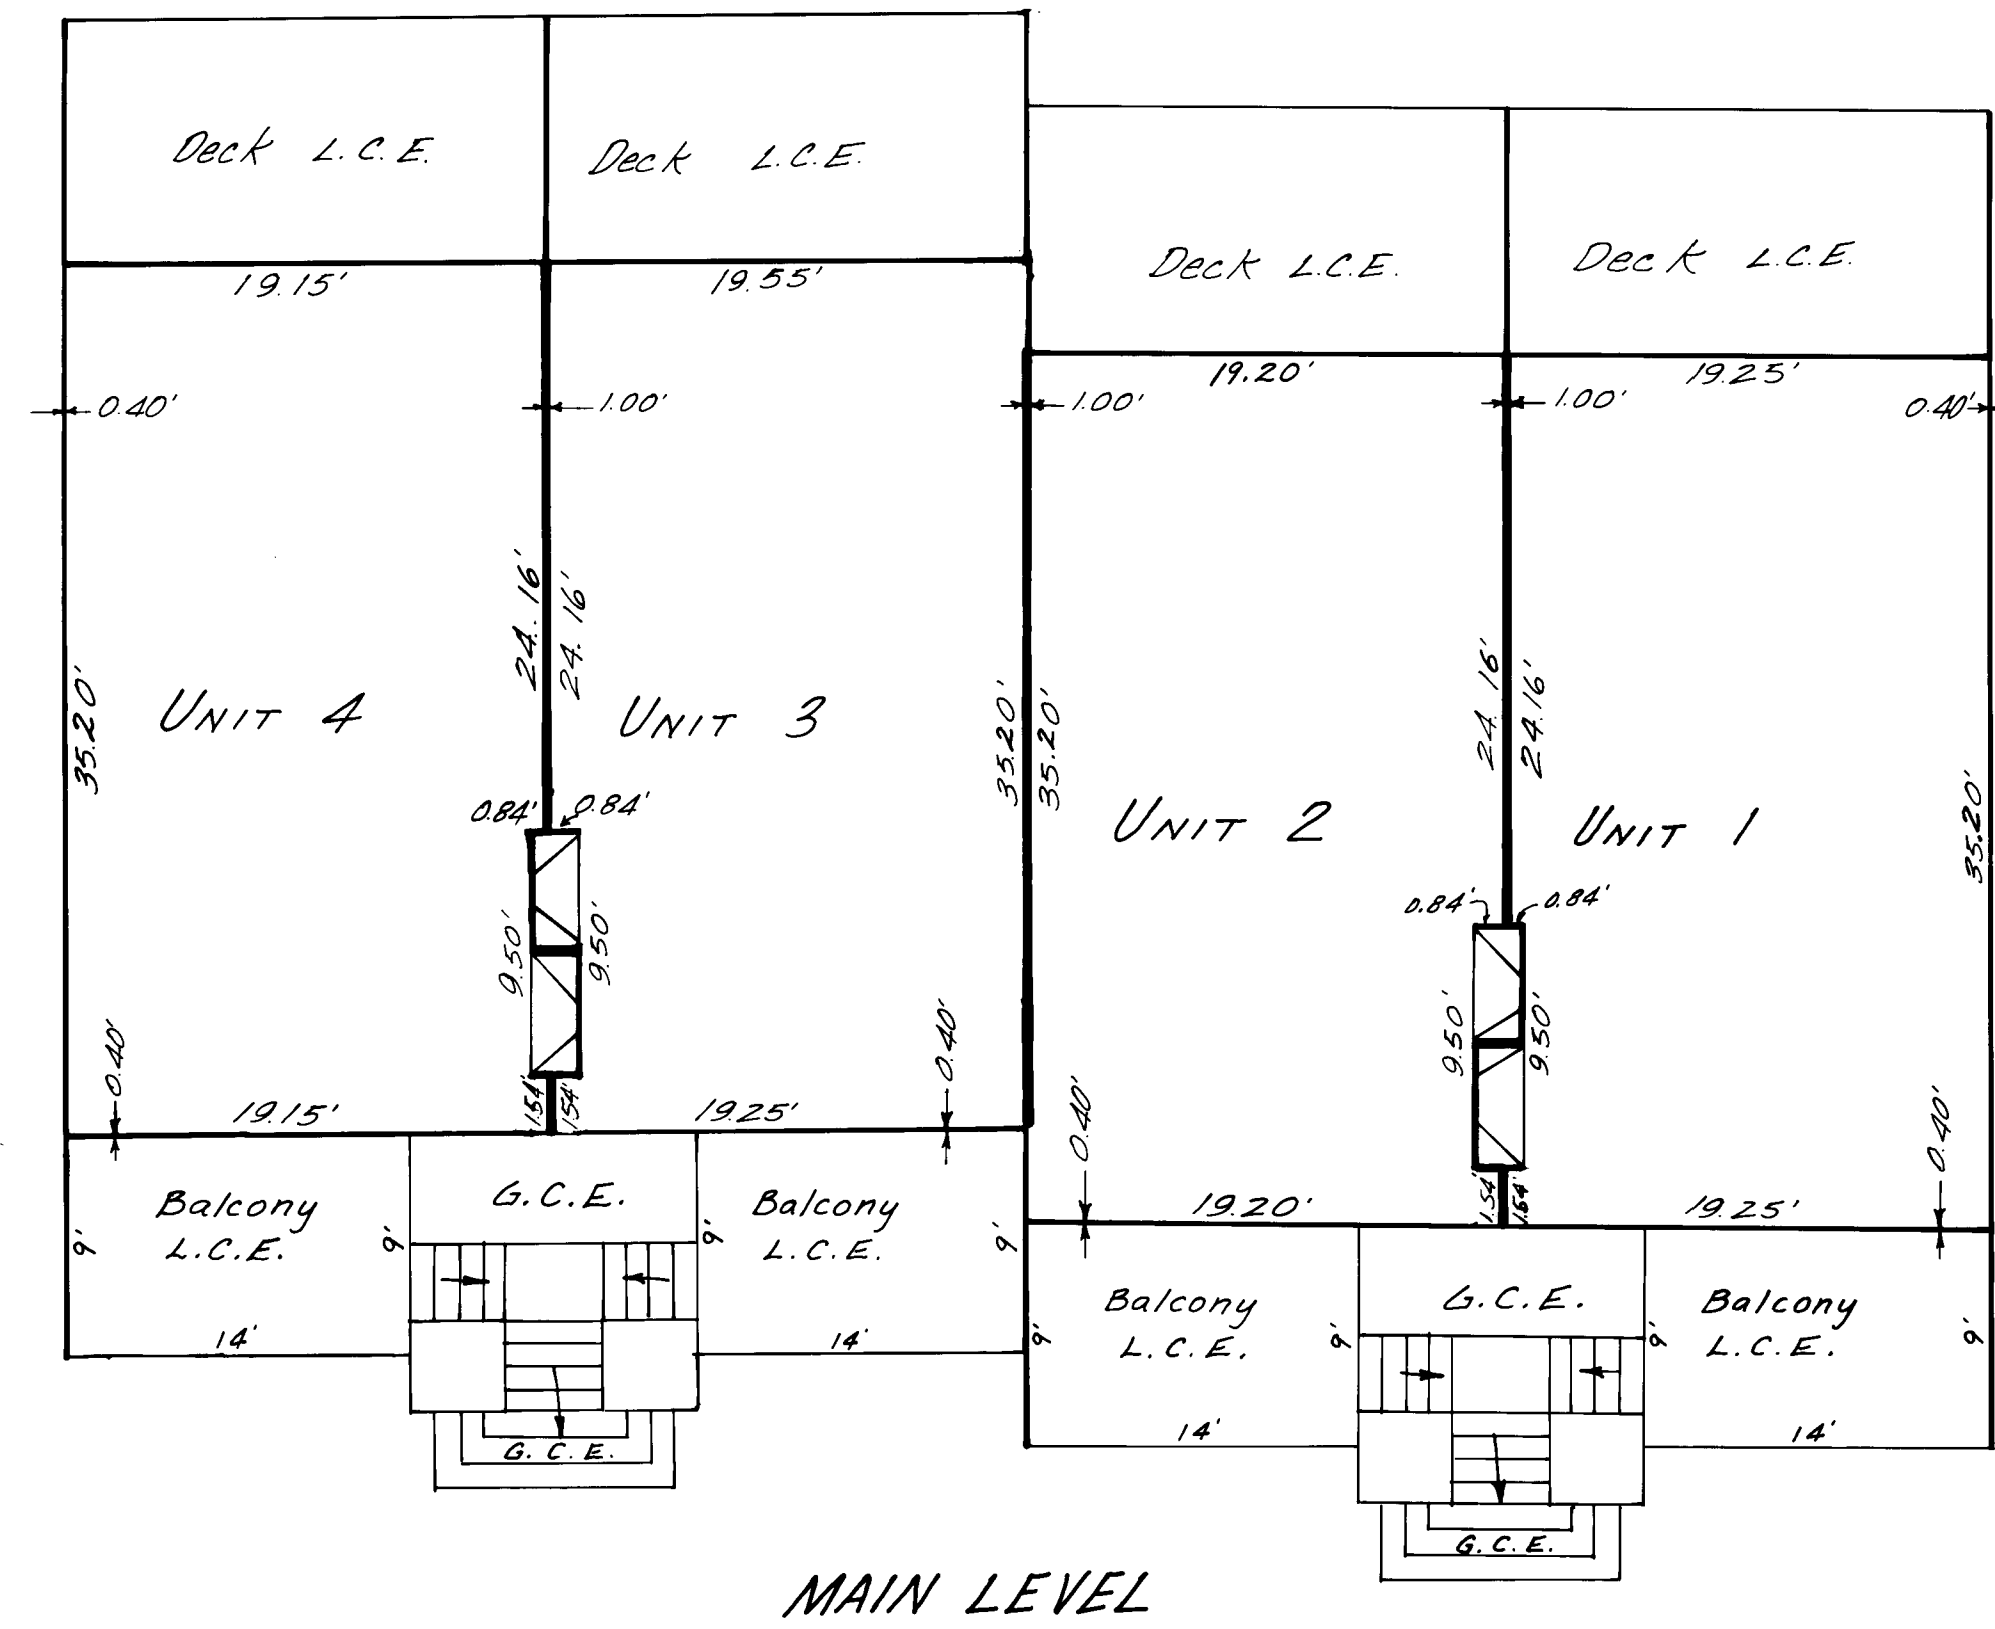
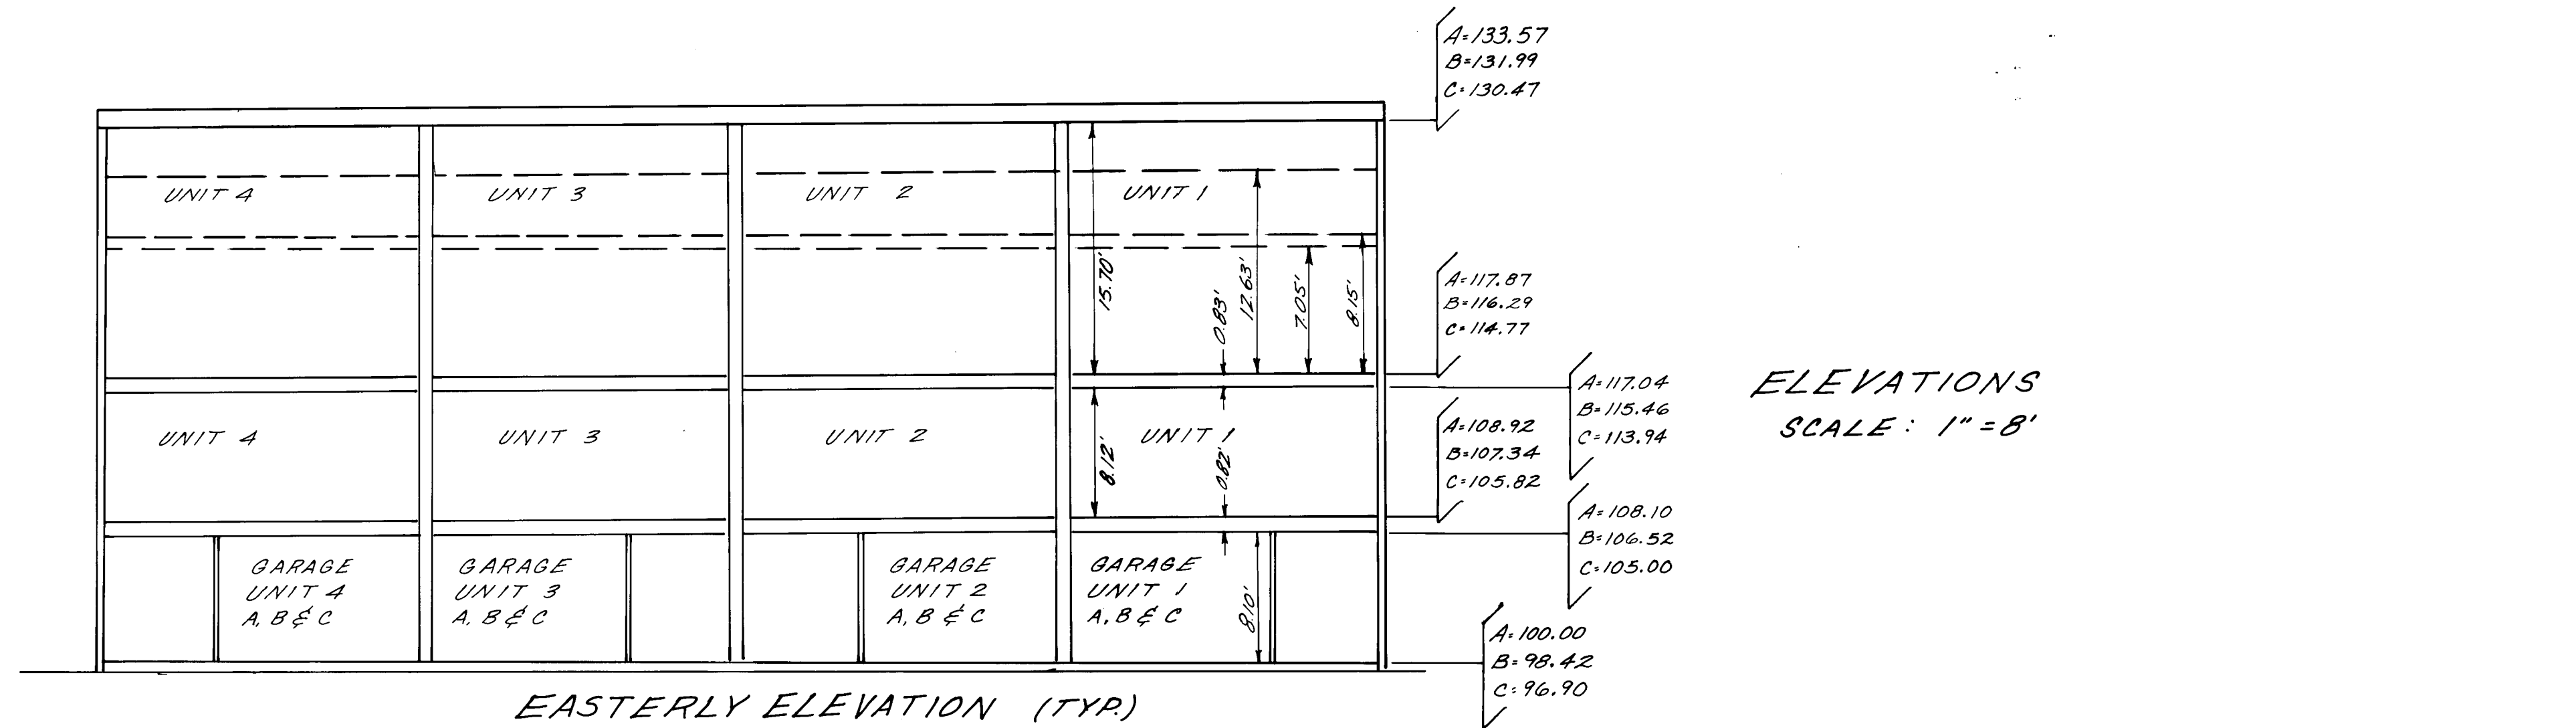


SPRUCE CREEK TOWNHOMES AT VAIL, PHASE I

SHEET 2 of 2

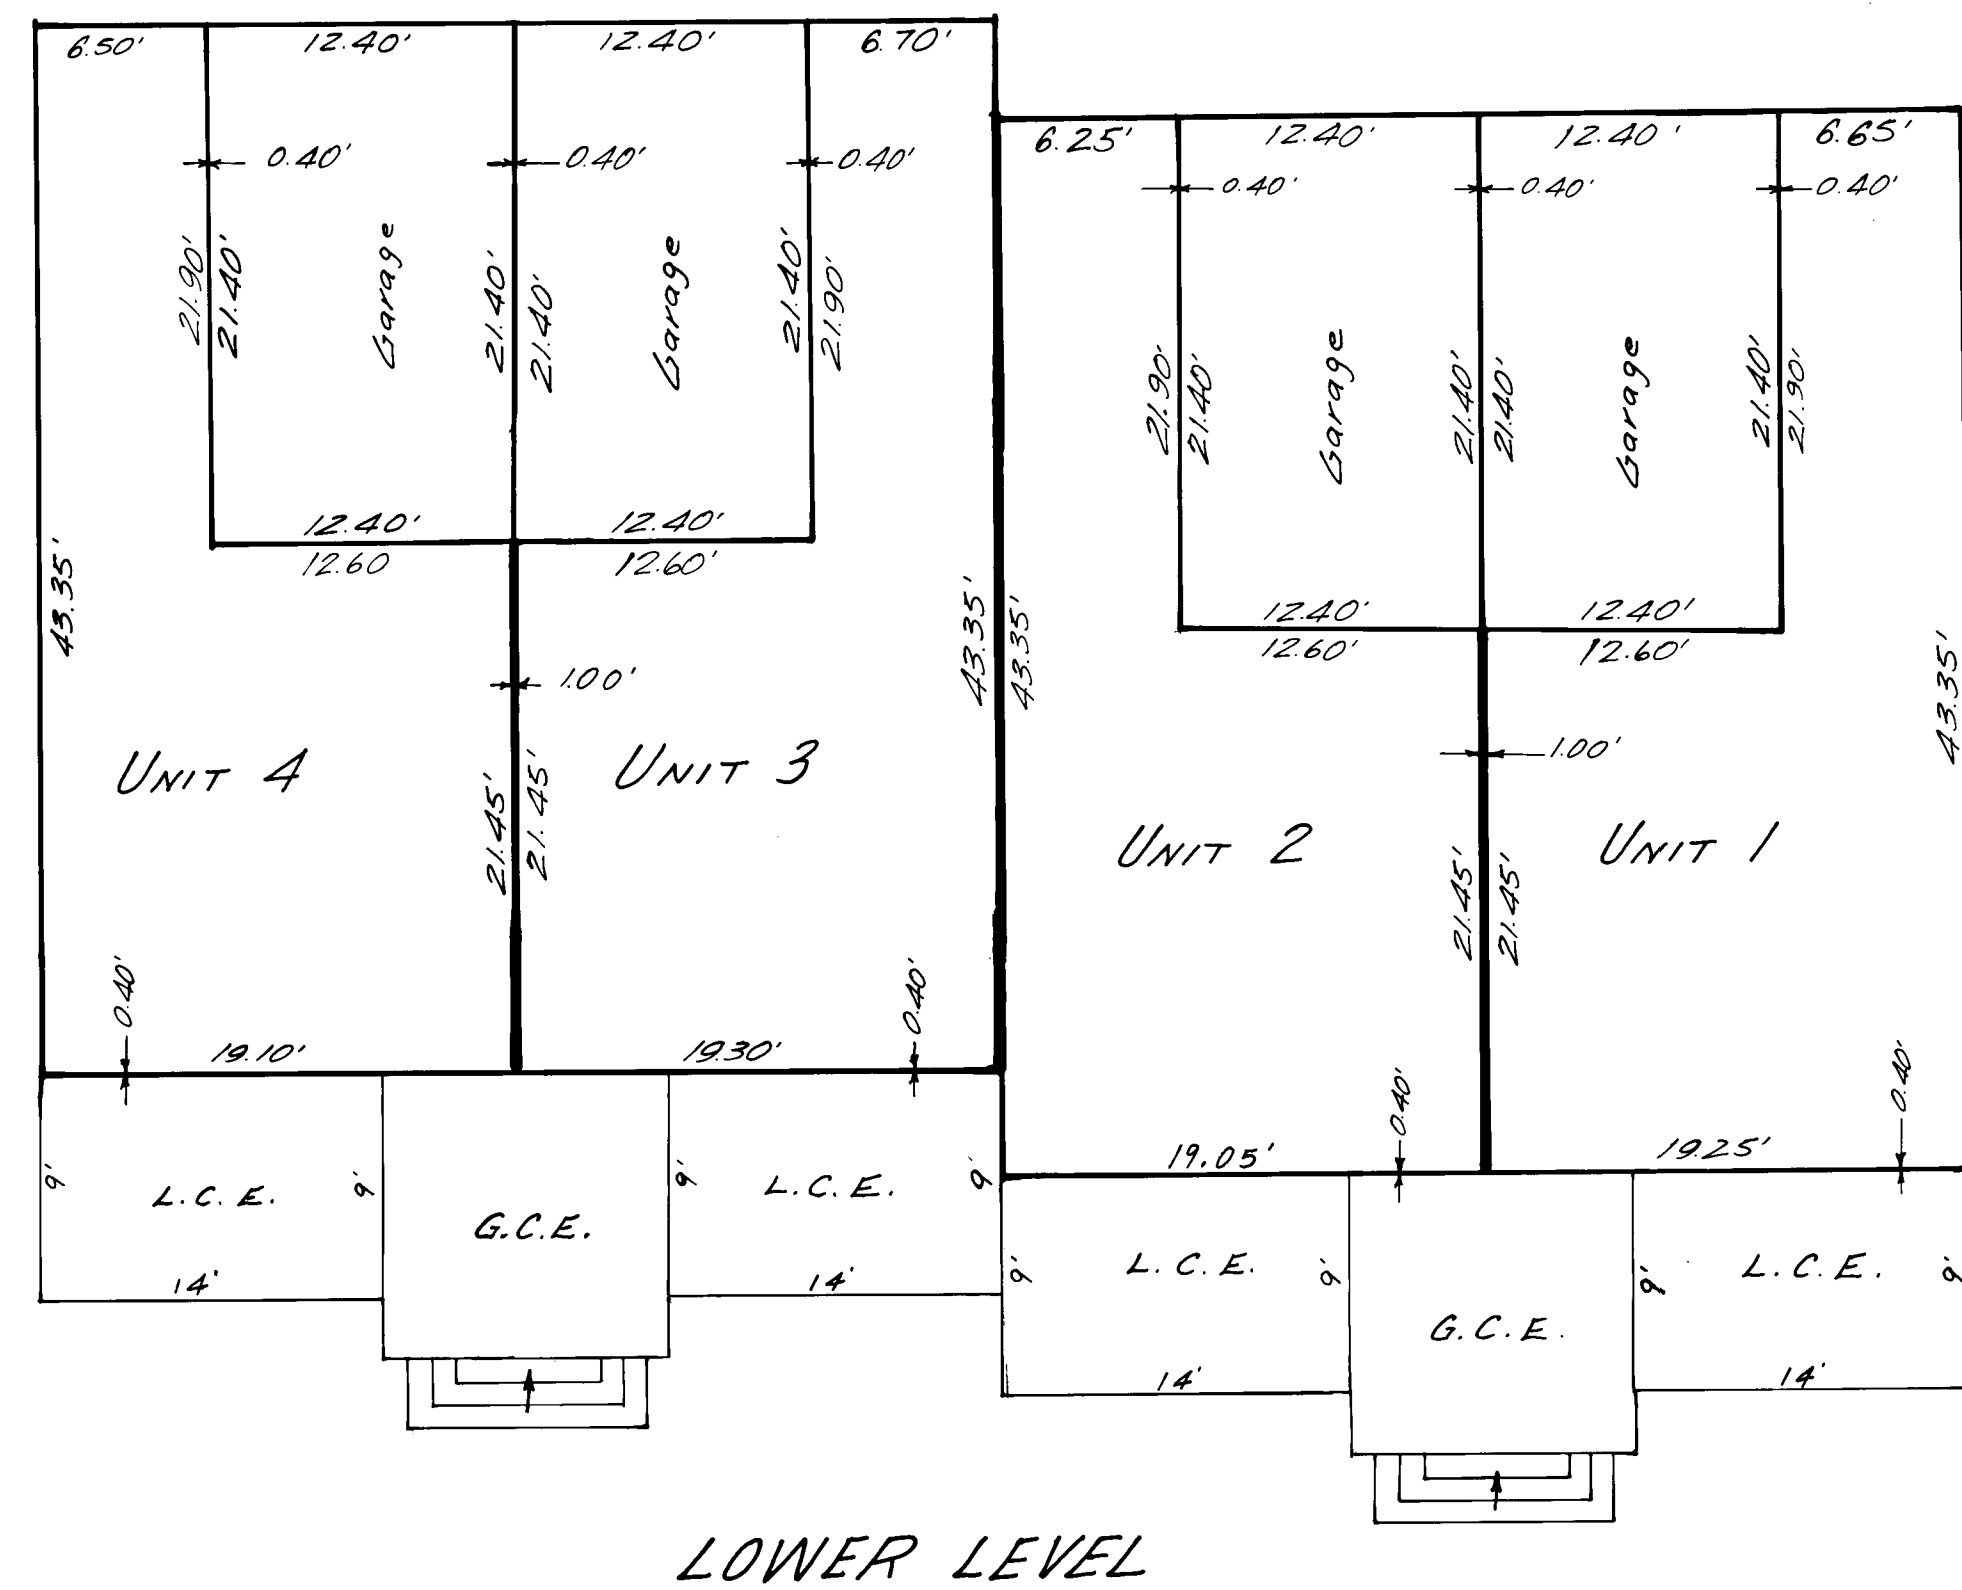

BUILDINGS A, B & C
FLOOR PLANS
Scale: 1" = 8'

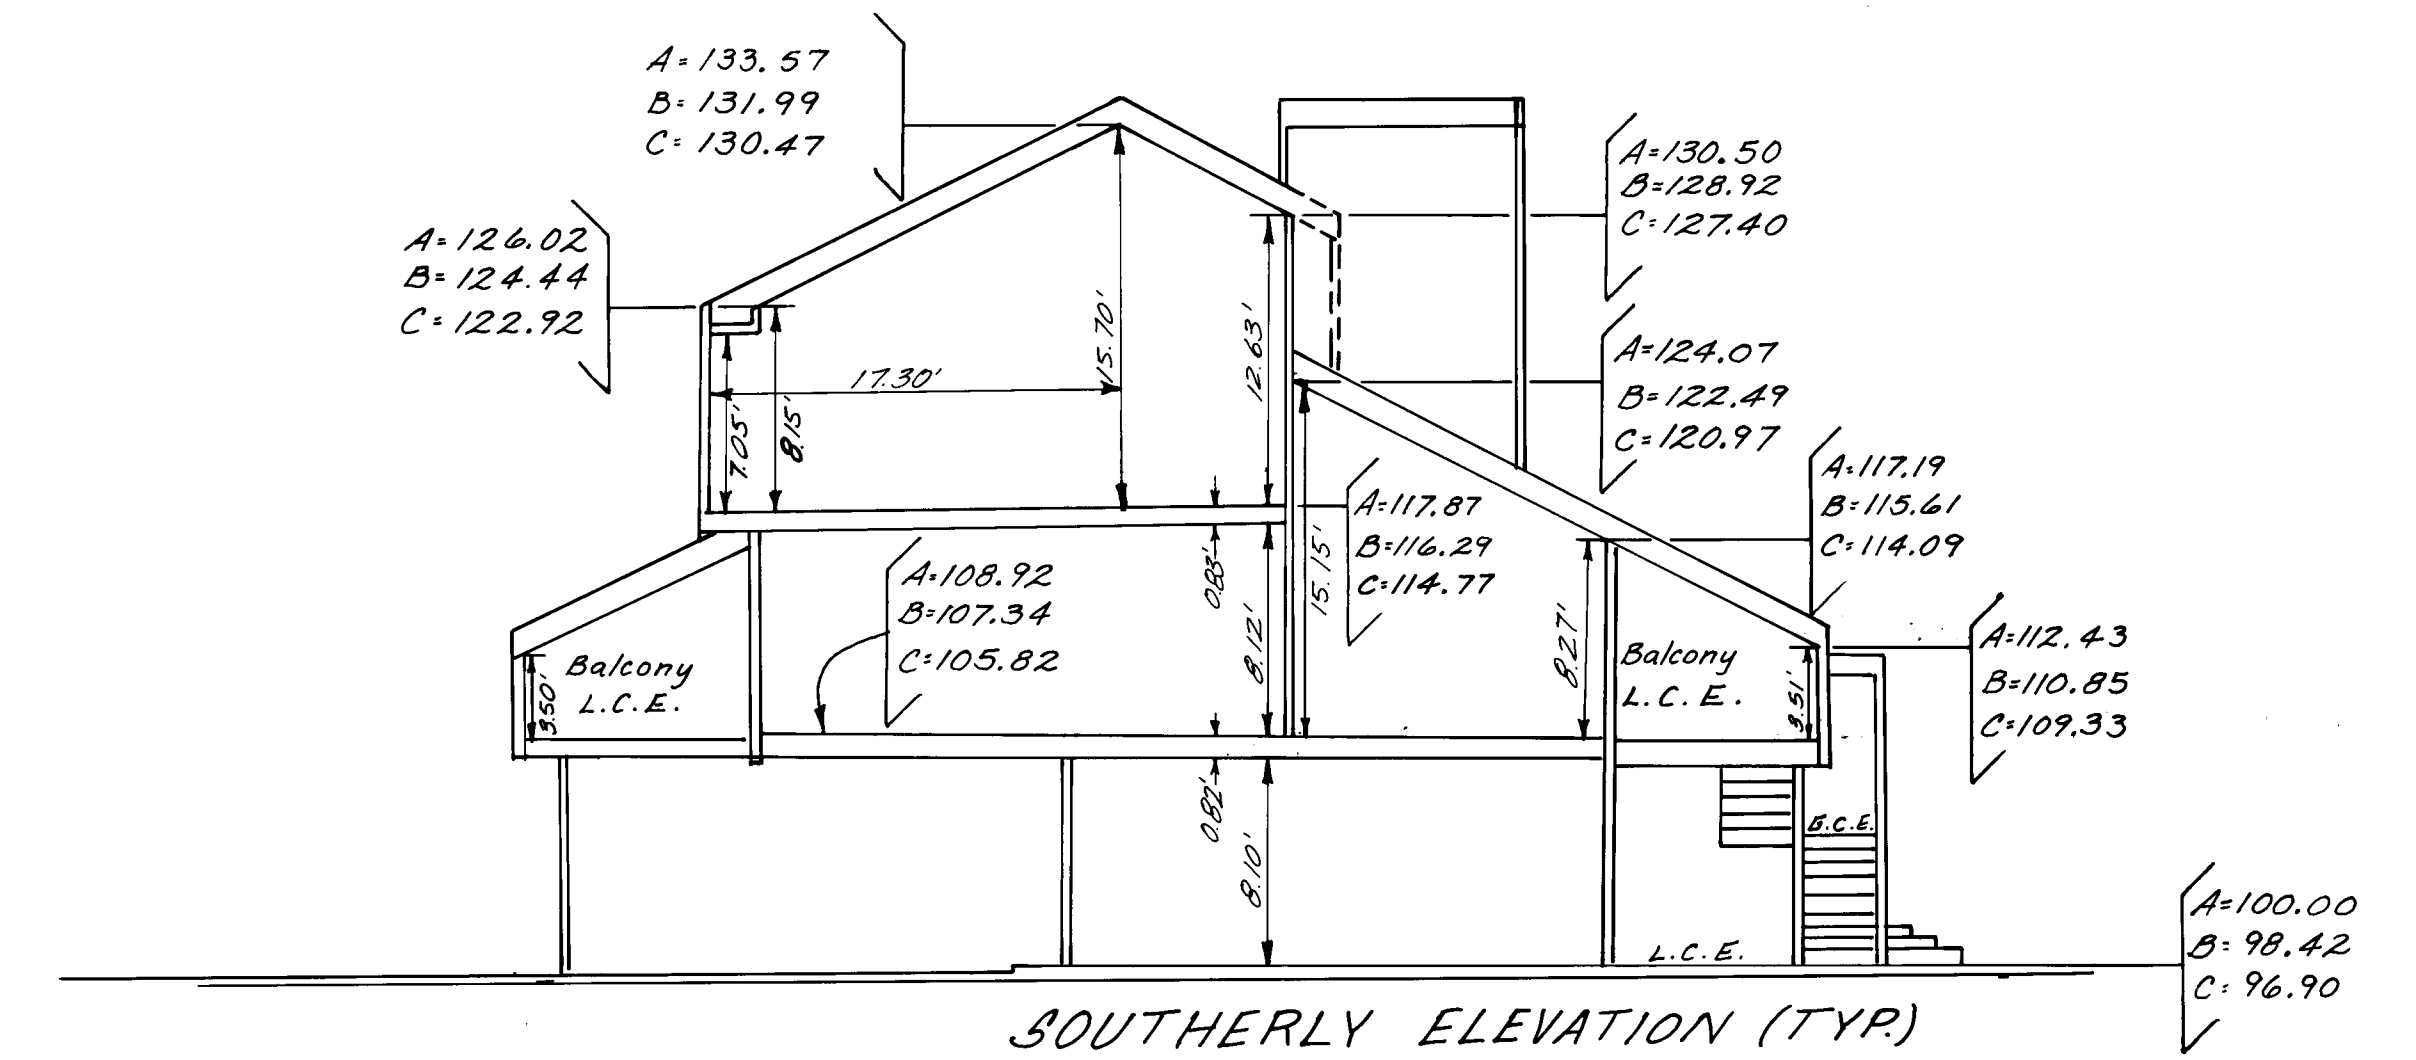

ELEVATIONS
SCALE: 1" = 8'