



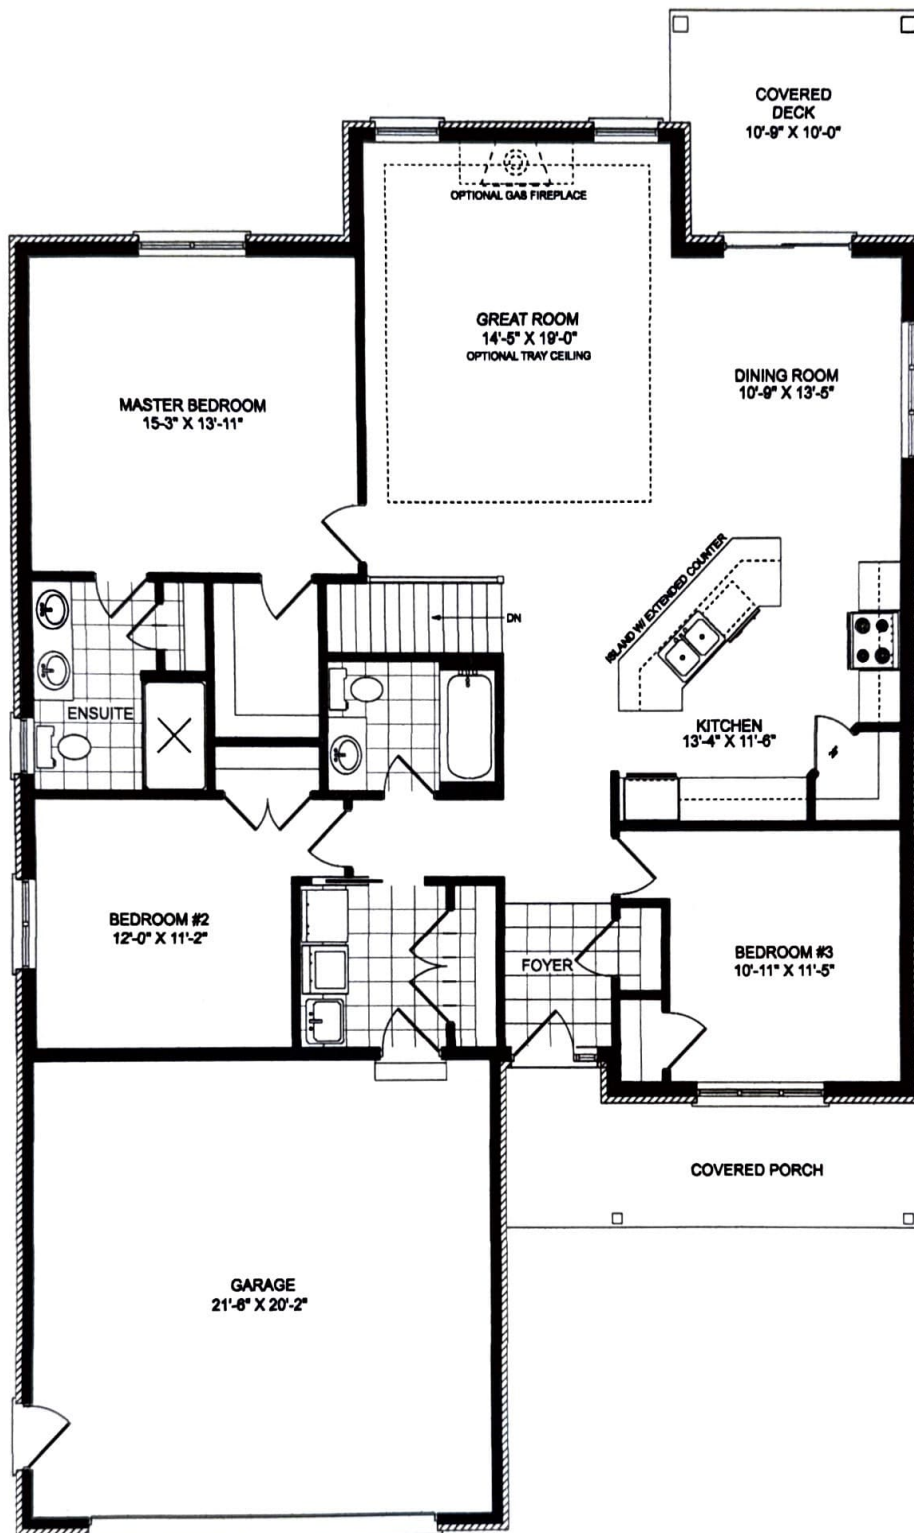

MAIN FLOOR PLAN 1660 SQ.FT.
THE OAKMONT

 166 LEXINGTON COURT UNIT H, WATERLOO, ON (519) 867-6322 design@malleyhomes.ca	SCALE: 1/4"=1'-0"	DATE: February 16, 2017	A2
	MODEL: OAKMONT		
	LOT NO. (PH.2) 25 OLIVER CRESCENT, LESTOWN		
	DRAWINGS BY: M.L.		

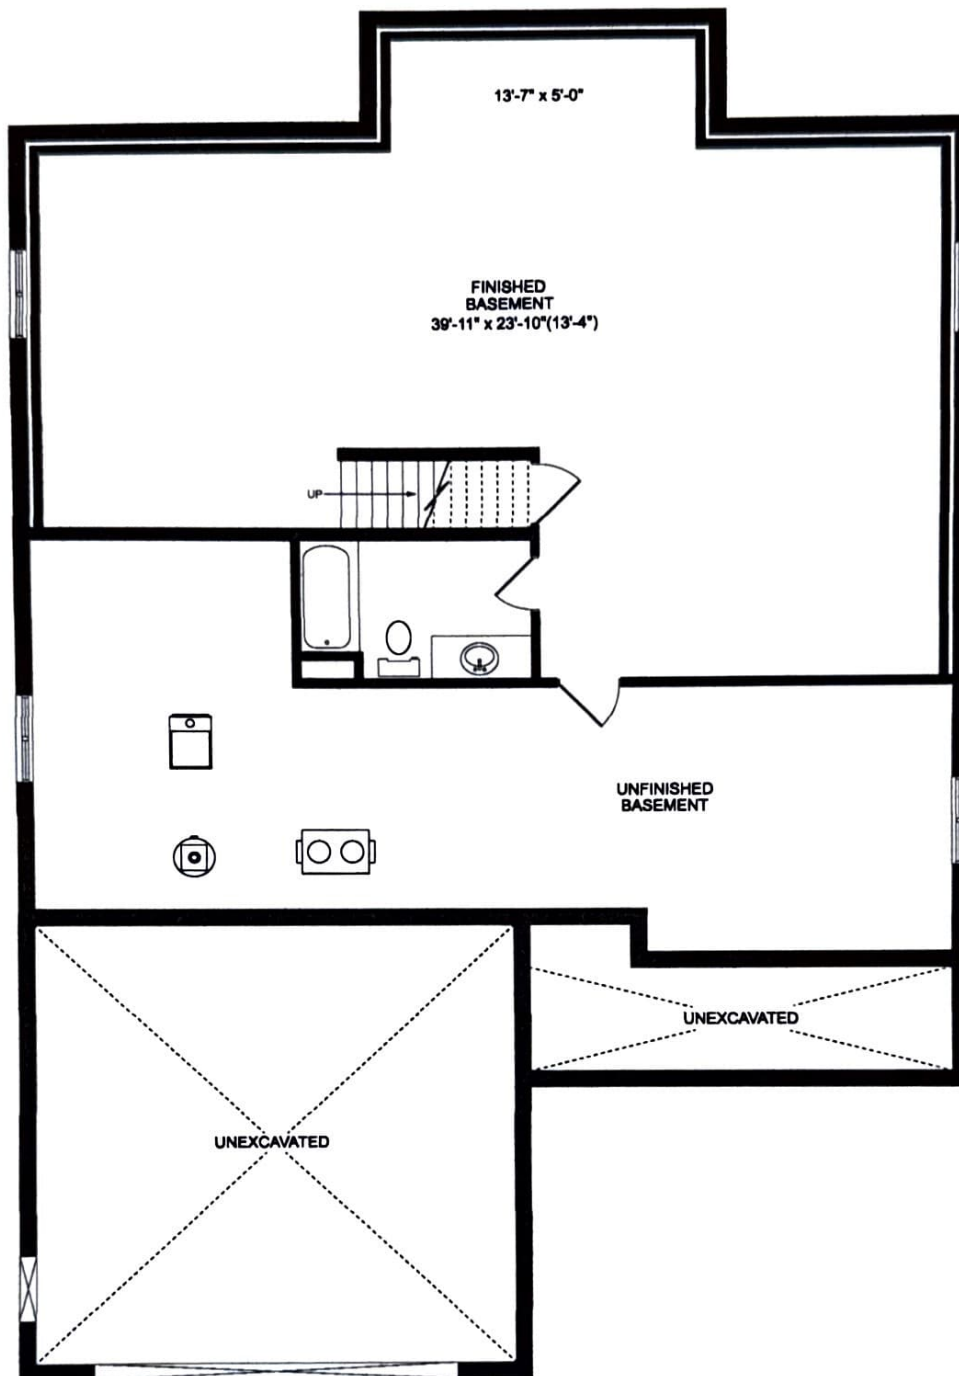

FOUNDATION PLAN FINISHED AREA = 1009 SQ.FT.
THE OAKMONT

 100 LEXINGTON COURT UNIT H, WATERLOO, ON (518) 887-4322 daisy@omalleyhomes.ca	SCALE: 1/4" = 1'-0"	DATE: February 16, 2011	A3
	MODEL: CHS00001		
	LOT NO. (P4.3) 35 GILMER CRESCENT, LITTON, ON		
	DRAWING BY: JLT		