


**Reuben Gross Associates
Architects, PA**

1205 West Laurelton Pkwy
Teaneck, NJ 07666
tel: 201-833-4446 fax 201-833-0484
email: rgross@rgtect.net



② Rendering 02
12" = 1'-0"

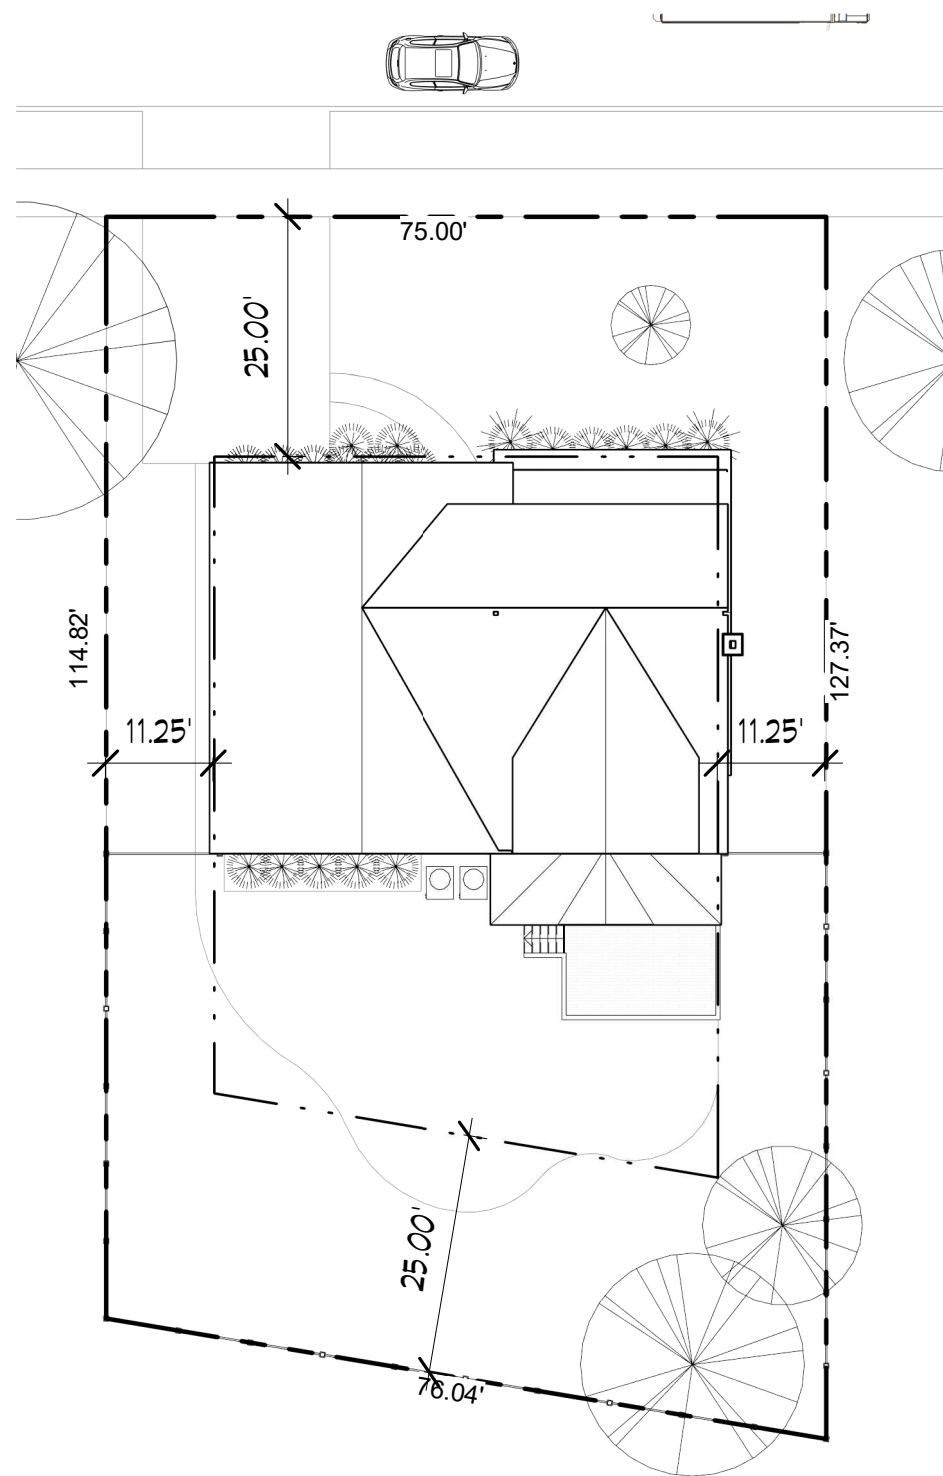


① Site Plan
1" = 20'-0"

No.	Description	Date

FEIN RESIDENCE
728 COTTAGE PLACE
TEANECK, NJ
Site Plan

Project number 109221
Date JUNE 14, 2021
Drawn by Author
Checked by Checker

SK-1
Scale As indicated

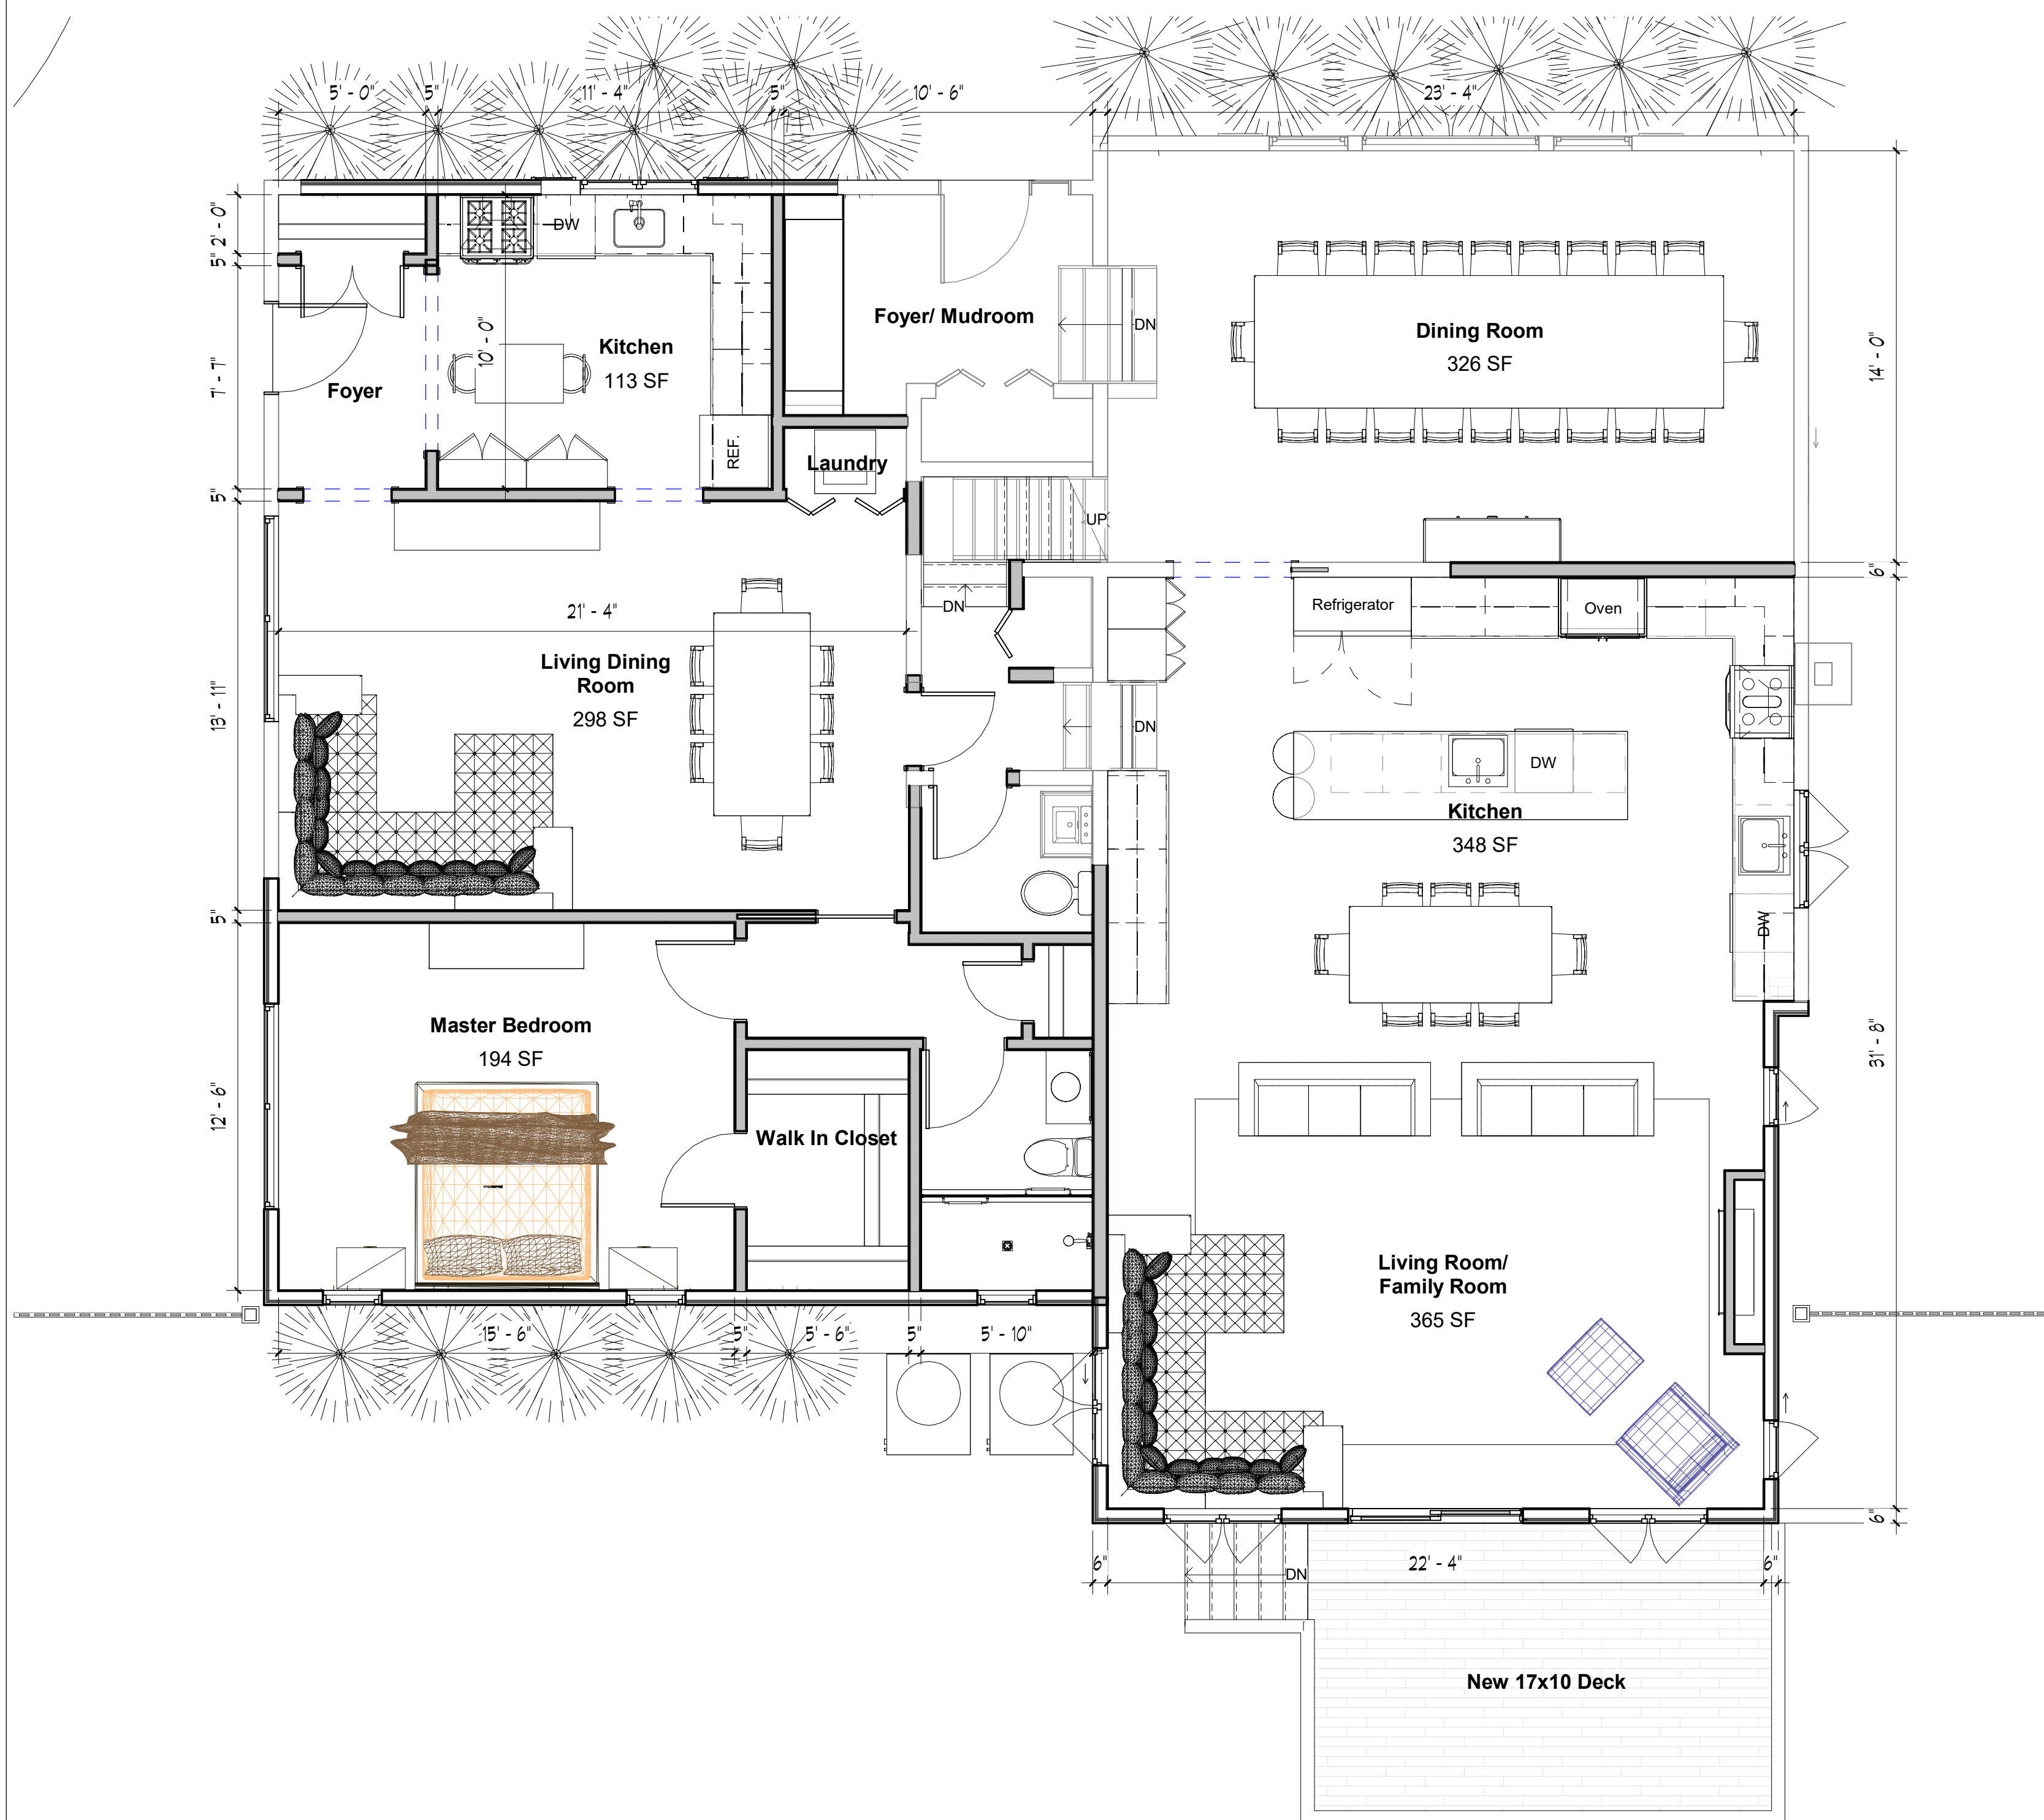

No.	Description	Date


FEIN RESIDENCE
728 COTTAGE PLACE
TEANECK, NJ

**Lower Level Plan
Option 2**

Project number	109221
Date	JUNE 14, 2021
Drawn by	Author
Checked by	Checker

SK-2a

Scale 1/4" = 1'-0"

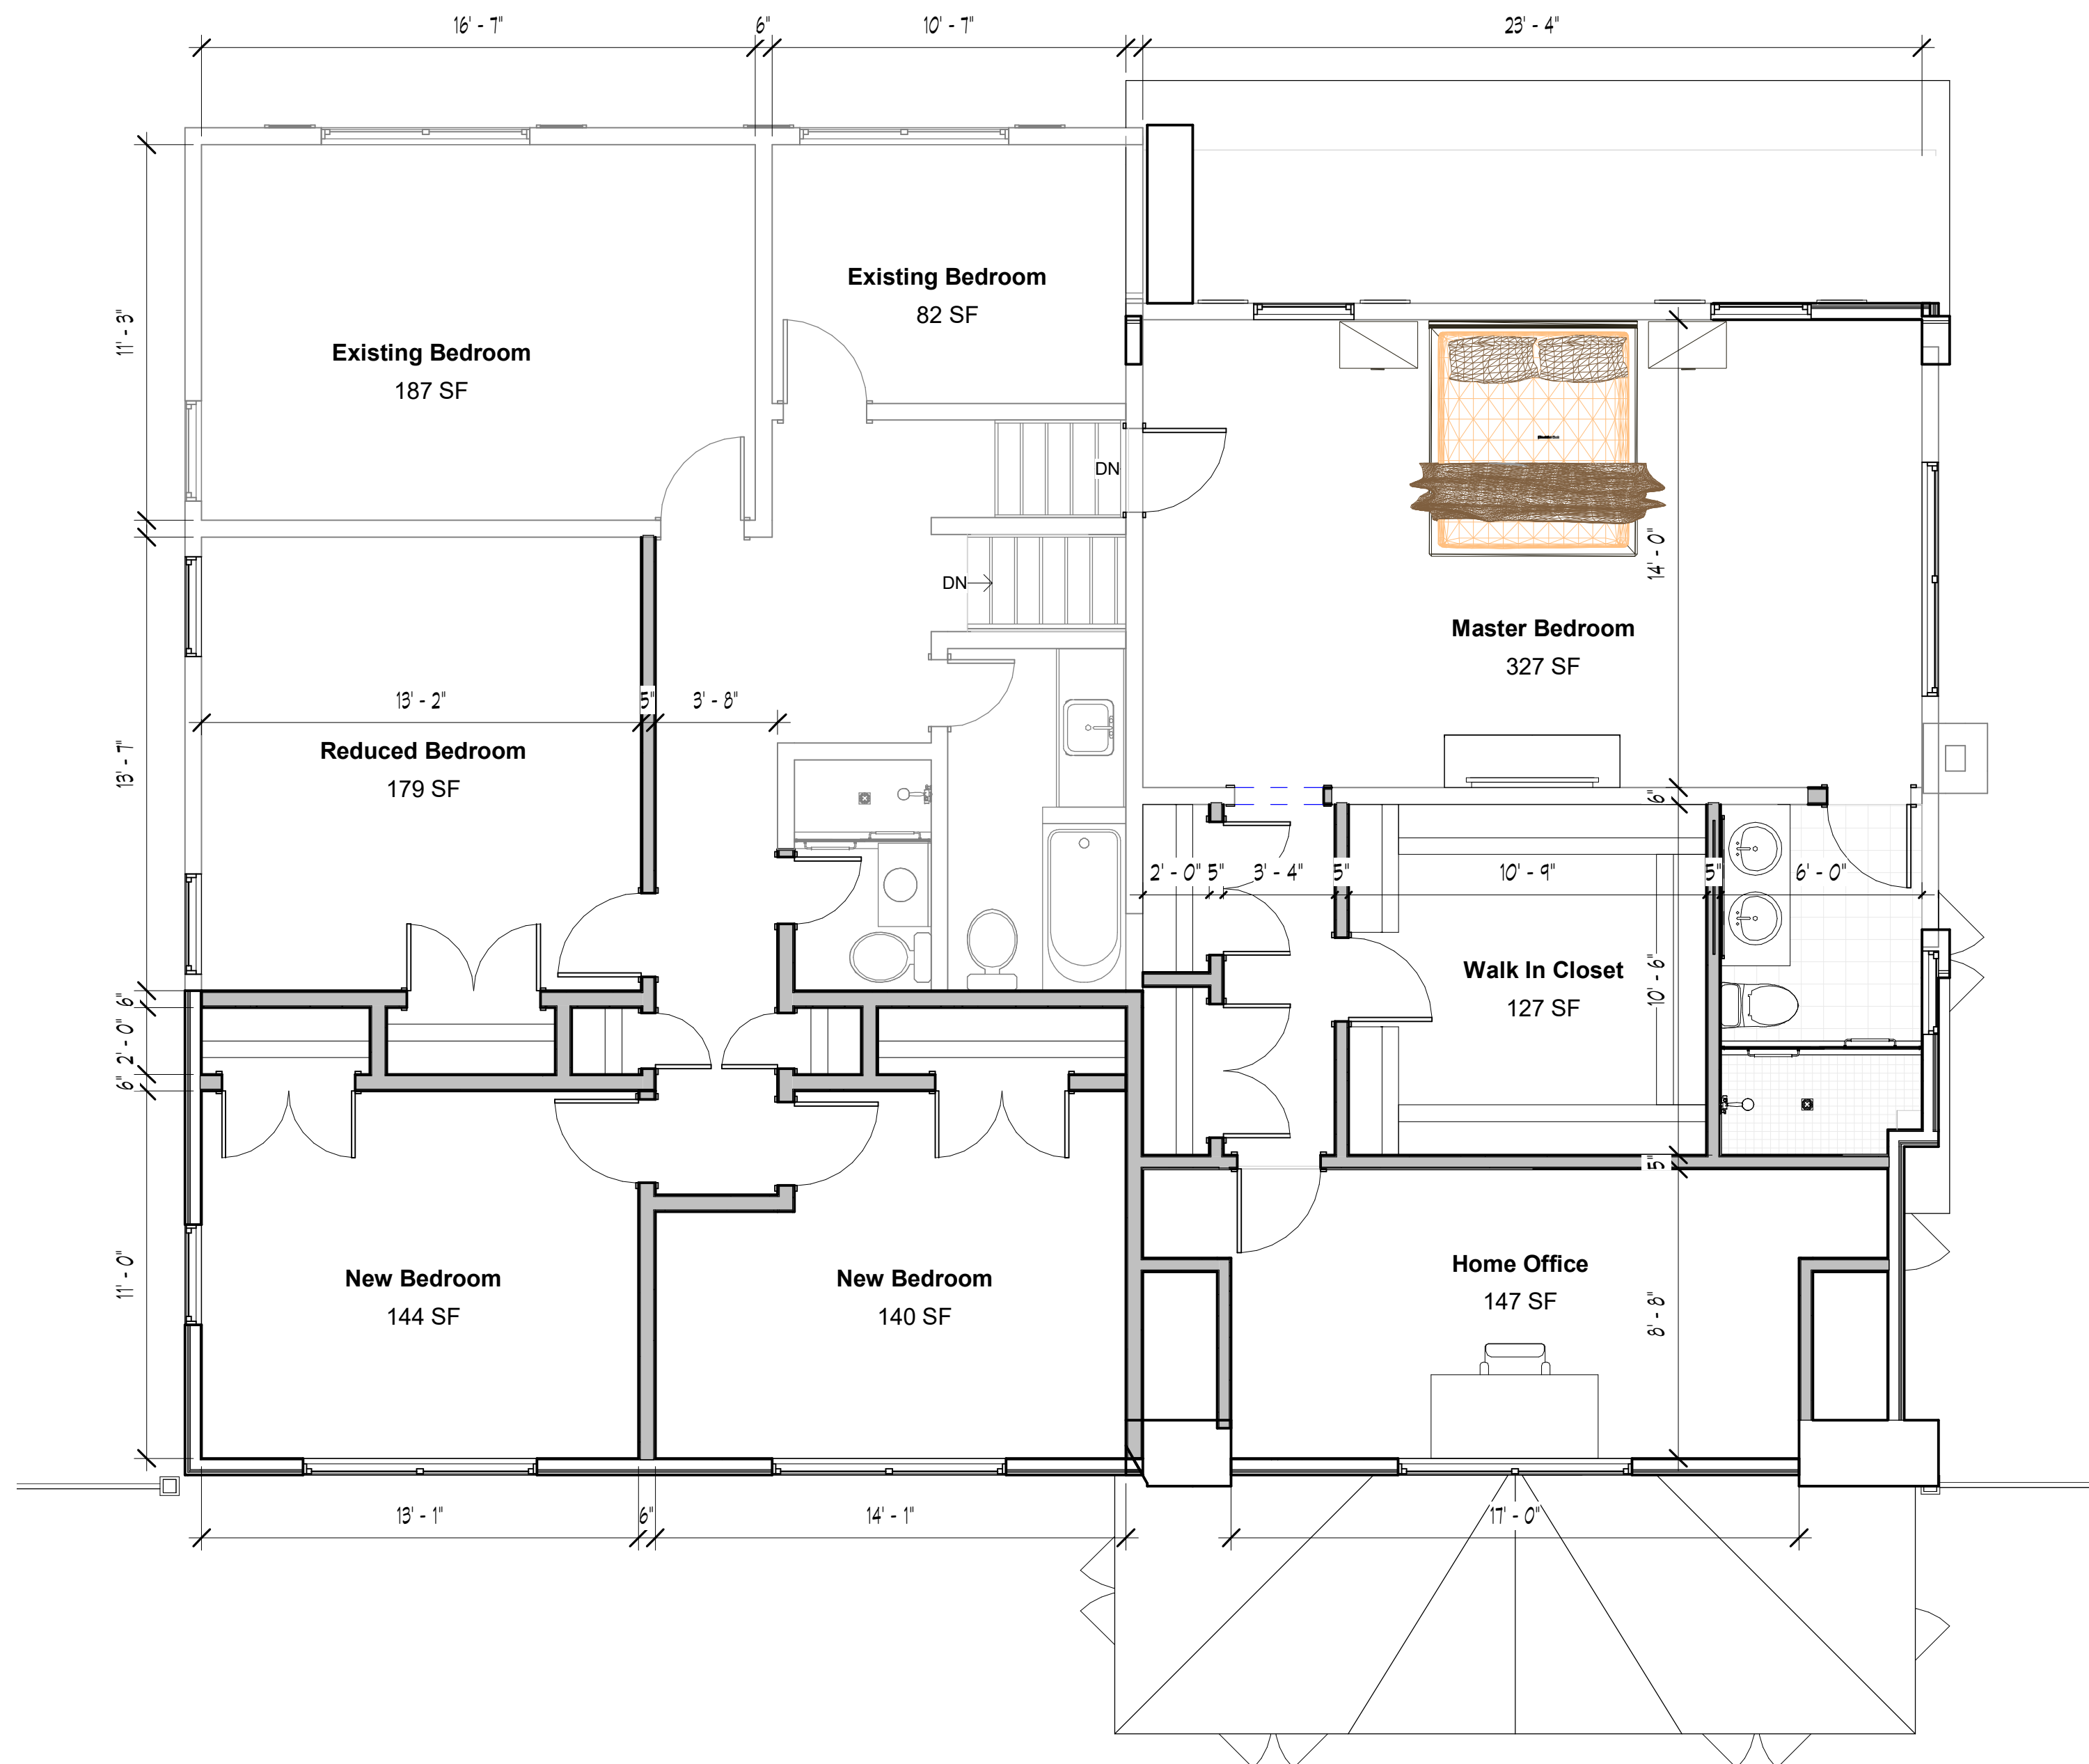

No.	Description	Date

FEIN RESIDENCE
728 COTTAGE PLACE
TEANECK, NJ
Upper Level Plan

Project number	109221
Date	JUNE 14, 2021
Drawn by	Author
Checked by	Checker


SK-3

Scale	1/4" = 1'-0"
-------	--------------

1 Plan at Bedroom Levels
1/4" = 1'-0"

**Reuben Gross Associates
Architects, PA**

1205 West Laurelton Pkwy
Teaneck, NJ 07666
tel: 201-833-4446 fax 201-833-0484
email: rgross@rgtect.net

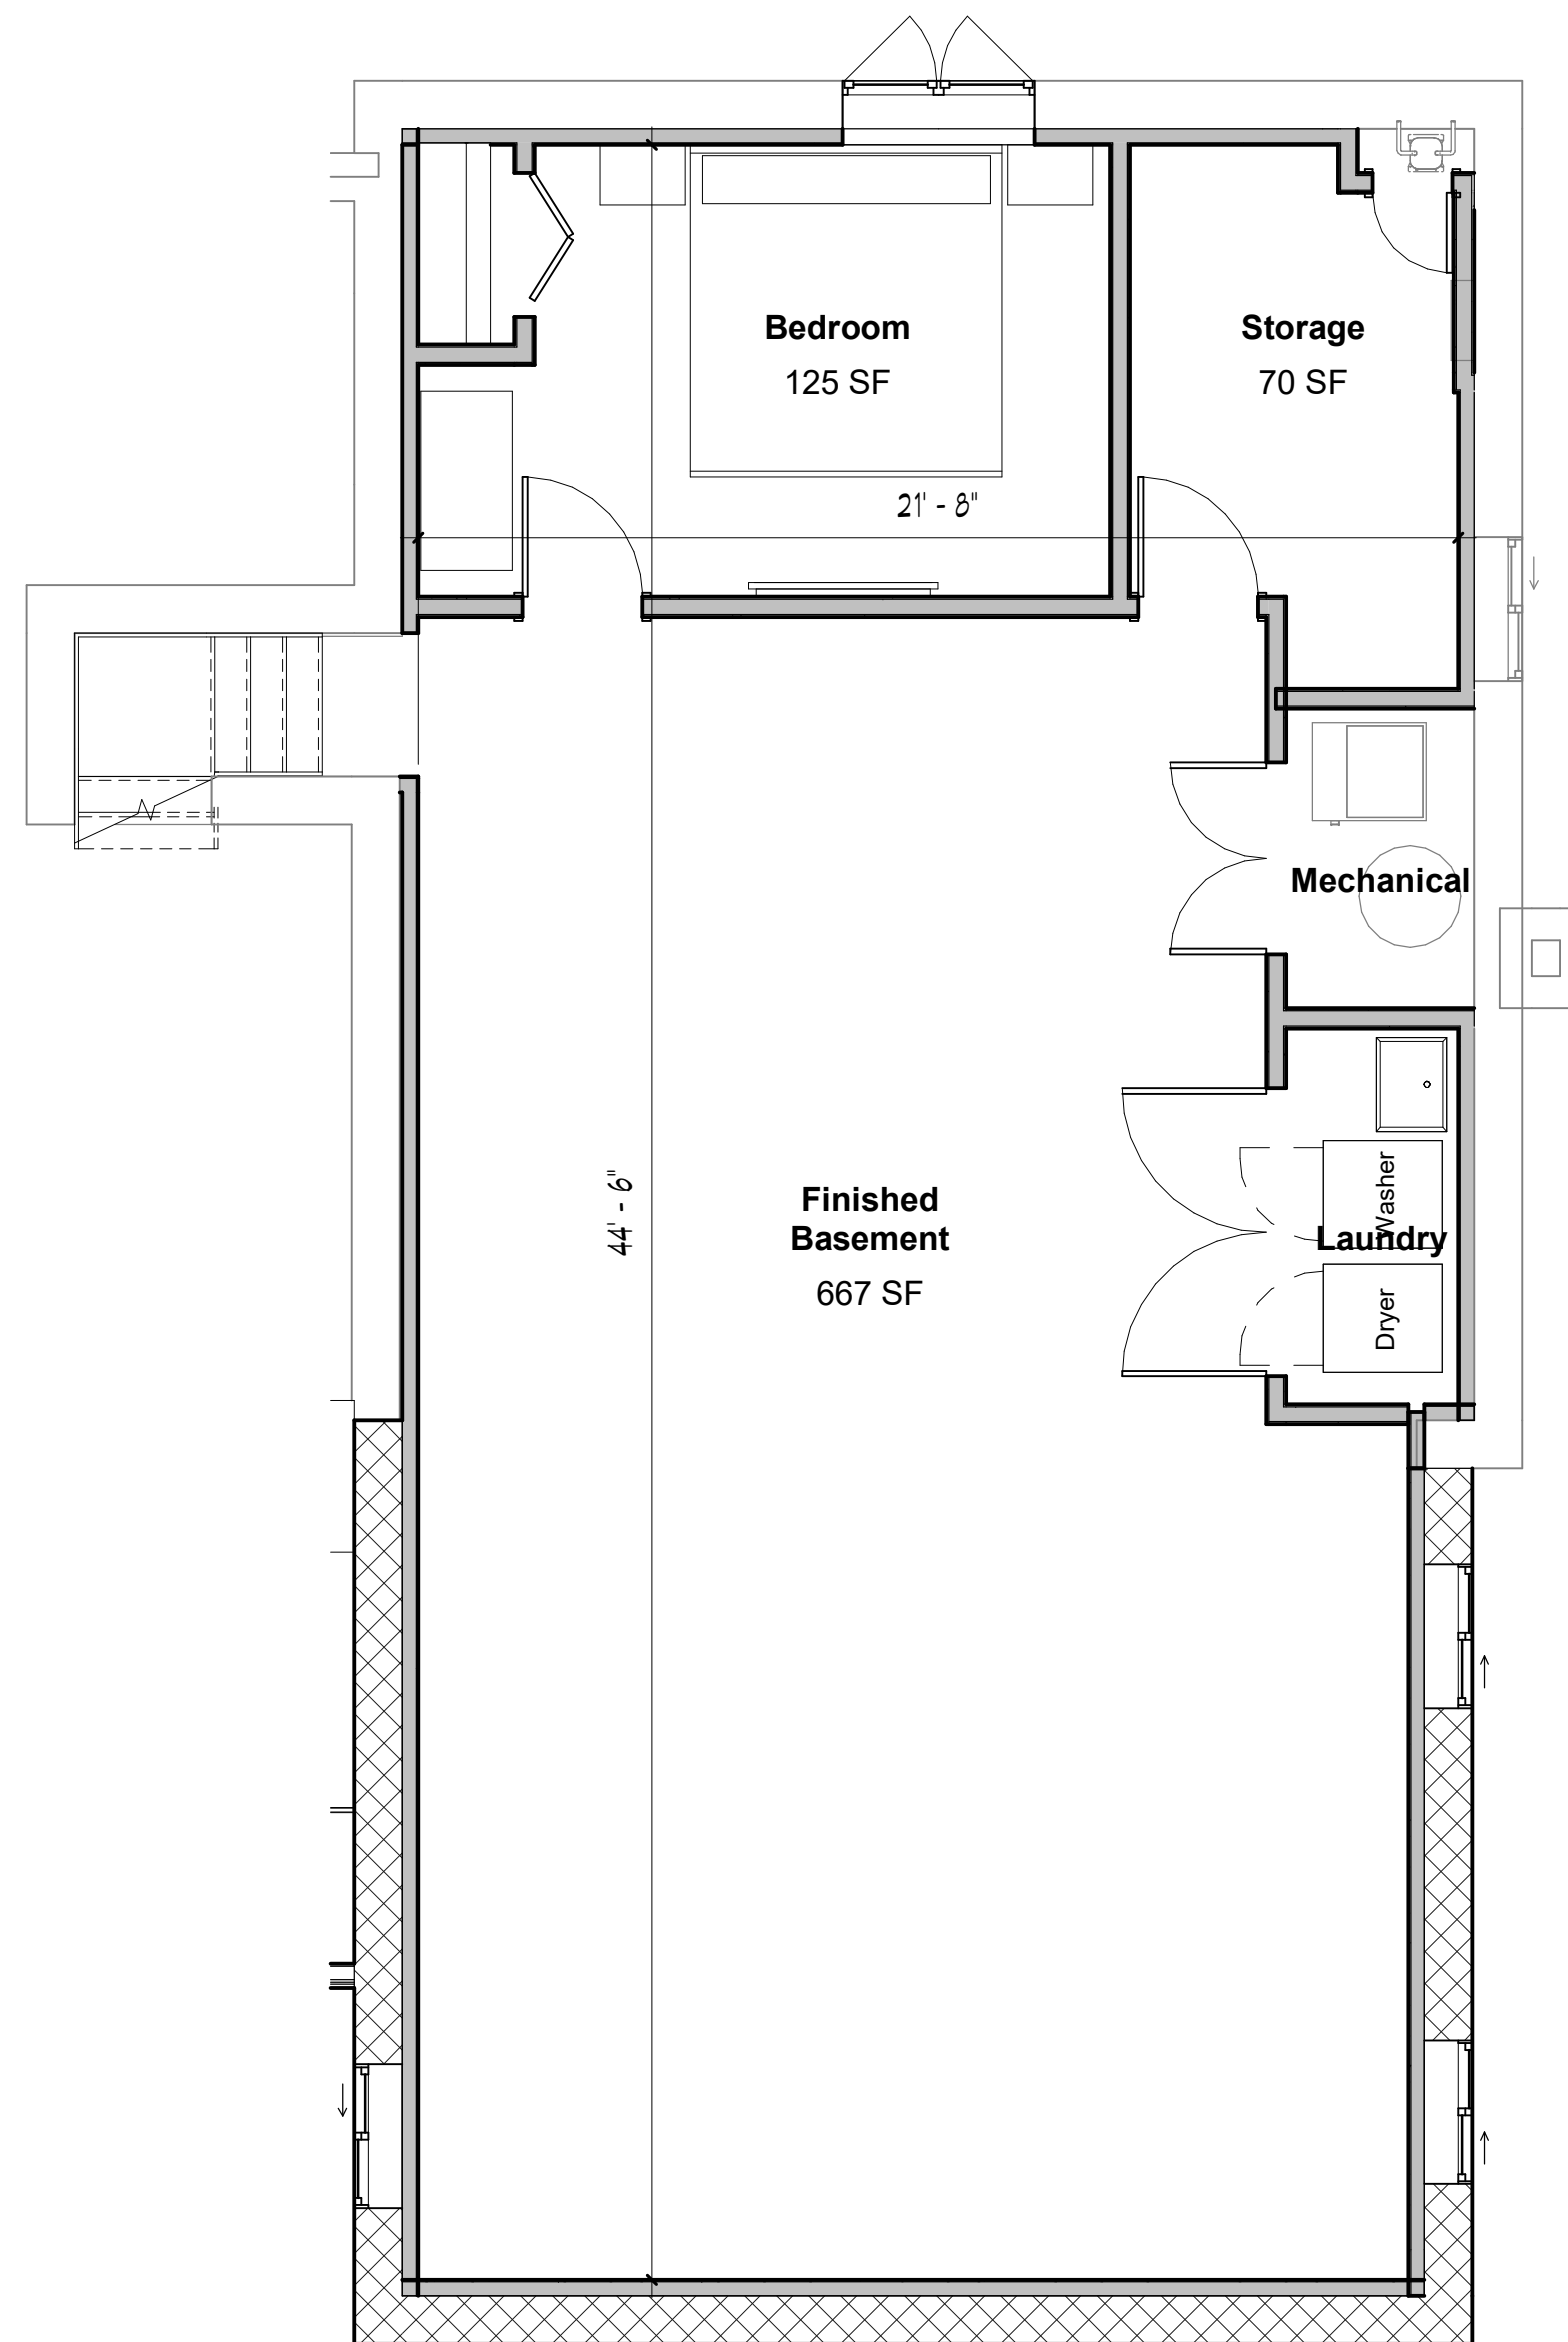

No.	Description	Date

FEIN RESIDENCE
728 COTTAGE PLACE
TEANECK, NJ
Basement Plan

Project number	109221
Date	JUNE 14, 2021
Drawn by	Author
Checked by	Checker


SK-4

Scale 1/4" = 1'-0"

① Basement Plan Proposed
1/4" = 1'-0"

Reuben Gross Associates
Architects, PA

1205 West Laurelton Pkwy
Teaneck, NJ 07666
tel: 201-833-4446 fax 201-833-0484
email: rgross@rgtect.net

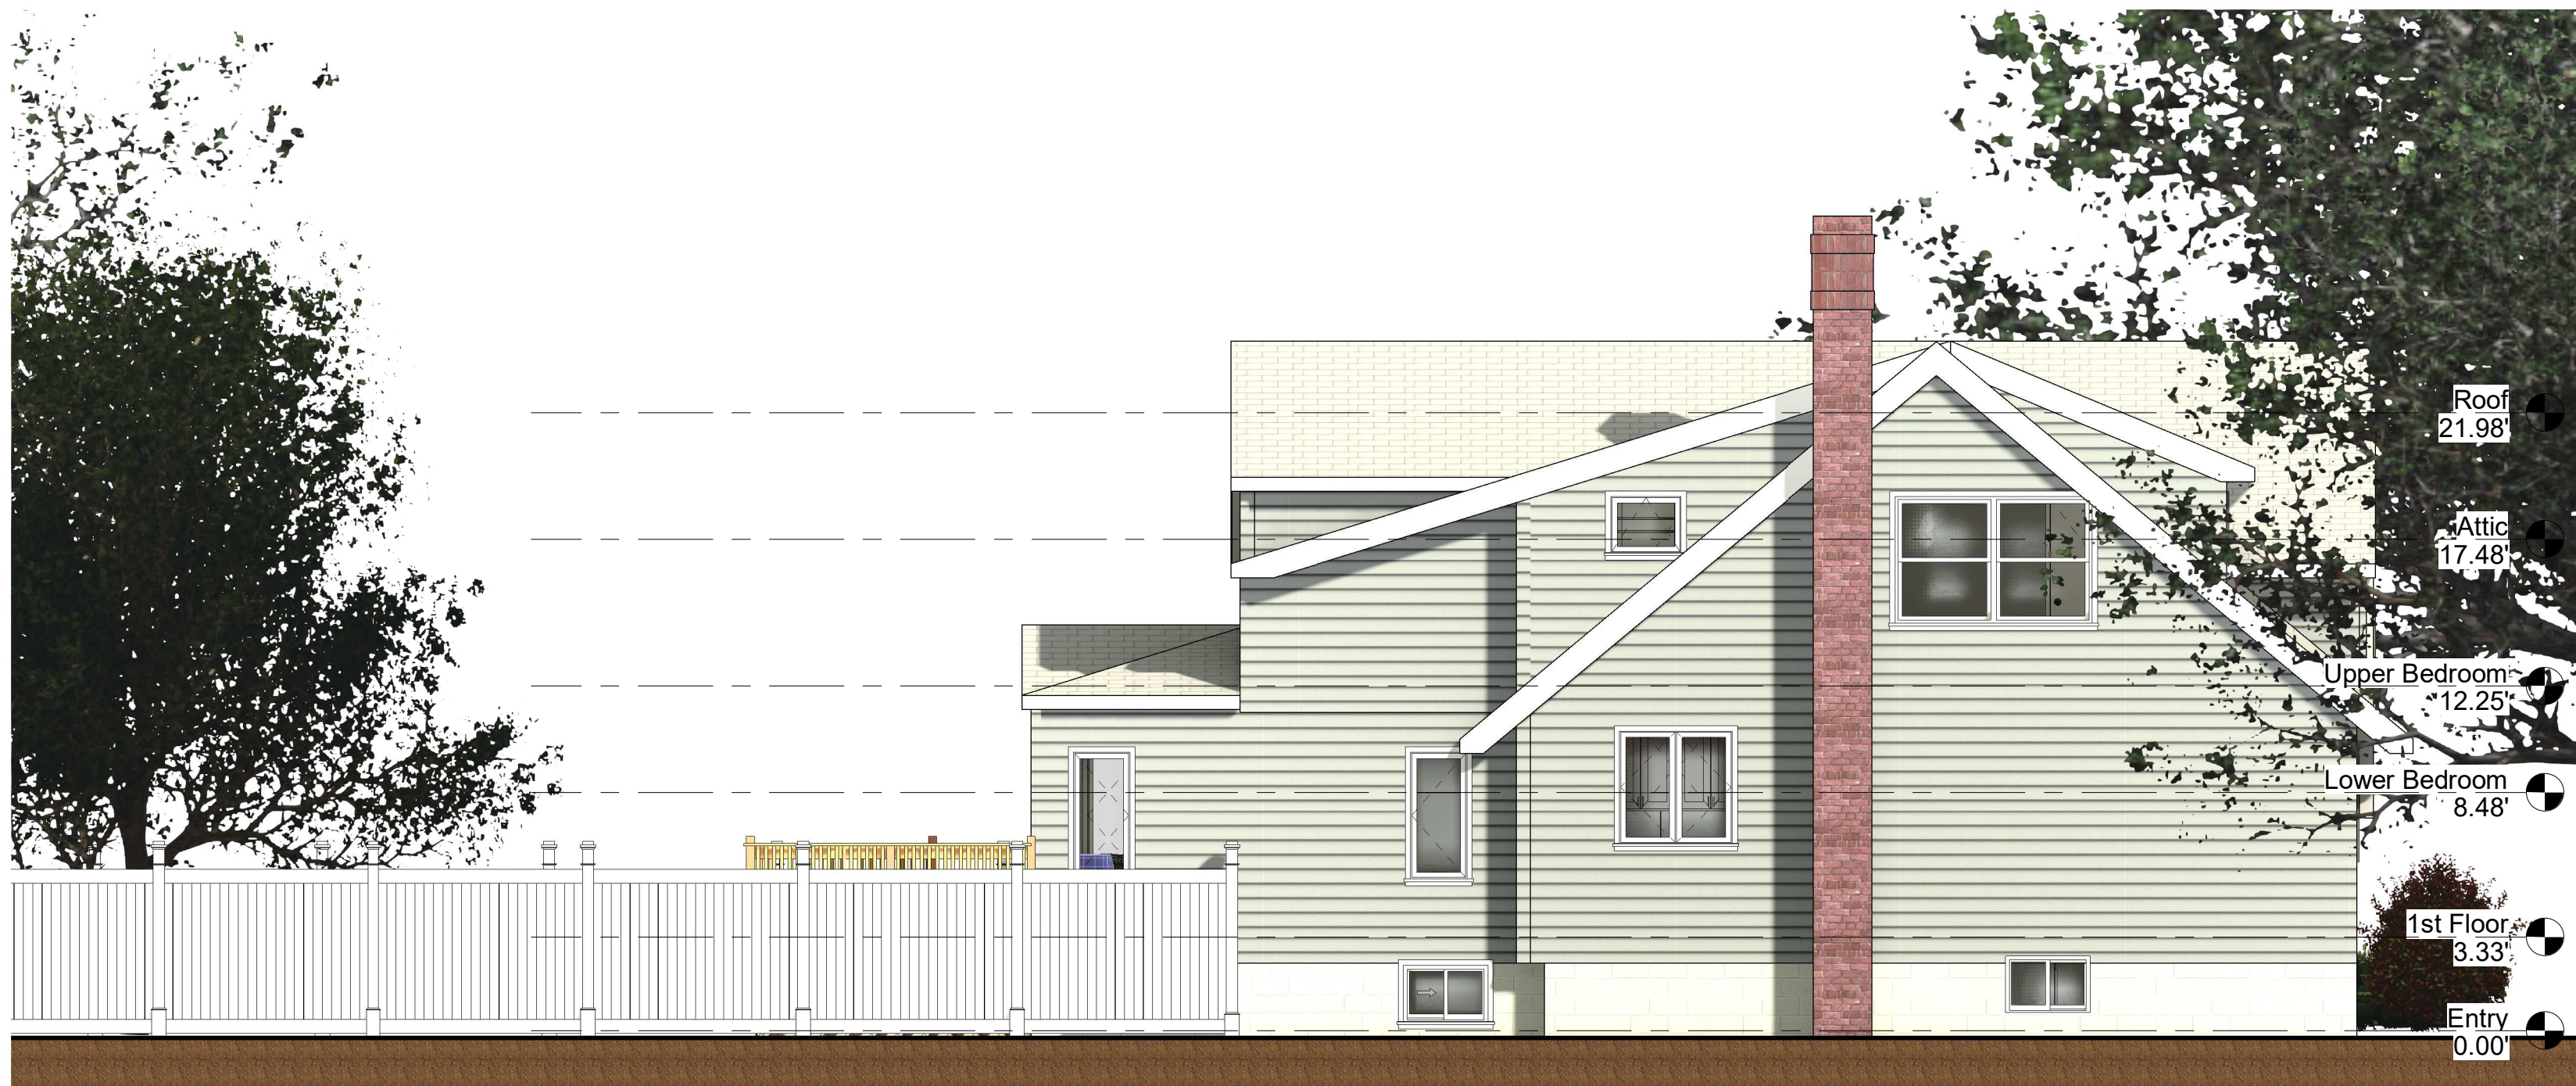

② Left Elevation Proposed
3/16" = 1'-0"



① Front Elevation Proposed
3/16" = 1'-0"

No.	Description	Date

FEIN RESIDENCE
728 COTTAGE PLACE
TEANECK, NJ
**Front and Left
Elevations**

Project number	109221
Date	JUNE 14, 2021
Drawn by	Author
Checked by	Checker

SK-5

Scale 3/16" = 1'-0"



② Right Side Elevation Proposed
3/16" = 1'-0"



① Rear Elevation Proposed
3/16" = 1'-0"

No.	Description	Date

FEIN RESIDENCE
728 COTTAGE PLACE
TEANECK, NJ
**Rear and Right
Elevations**

Project number	109221
Date	JUNE 14, 2021
Drawn by	Author
Checked by	Checker

SK-6

Scale 3/16" = 1'-0"