

DWNER'SDEVELOPERS CERTIFICATION:         Magnetic descent of the control of construction, and/or development will be done parsant to the plan and that any responsible personnel involved in the construction project will have a confidence of attendance are a Mayland Department of the Furiormonnet approved training program.         Image: the control of conston and sediment before beginning the project. IWe hereby authorize the right of curve for adulation by appropriate inspection and enforcement authority or the right of the right of the right of curve for adulation by appropriate inspection and enforcement authority or the right of curve for adulation by appropriate inspection (SUMAN 26.17.01 and CUNAN 26.17.02 for envision and Sediment Control, the 2000 Maryland Strandards and Statement Control, the 2000 Maryland Strandards and Statement Design of the right of the right of the respective provide or advector and sediment of the Invironment approach respectively.         Appropriate inspection in advector advector and sediment control ad stormwater management, respectively.       Improvement in the right of the ri			Tong TONGUE COV
DYNER' SDEVELOPERS CERTIFICATION:         Ary bare to bis plan and that any responsible personani anvoyde in the construction project will have a certificate of attendance at a Maryland Department of the Environment approved training program for the control of erosion and sediment before beginning the project. IVek hereby authorize the ring of entry for periodic on-site evaluation by appropriate inspection and enforcement authority or the ginning through authorize the project. The hereby authorize the project of a resonand as desiment before beginning the program for the control of erosion and sediment before the periodic on-site evaluation by appropriate inspection and enforcement authority or the ginning through the periodic on-site evaluation by appropriate inspection and enforcement authority or the periodic on-site evaluation by entry for periodic on-site evaluation by appropriate inspection and enforcement authority or the periodic on-site evaluation by appropriate inspection and enforcement authority or the periodic on-site evaluation by entry for the tenvironment. <ul> <li>Date</li> <li>Overent/Developer Signature</li> <li>Dimetry certify that this plan has been designed in accordance with the 2011 Maryland Standards and Sta</li></ul>			
DYNER' SDEVELOPERS CERTIFICATION:         Ary bare to bis plan and that any responsible personani anvoyde in the construction project will have a certificate of attendance at a Maryland Department of the Environment approved training program for the control of erosion and sediment before beginning the project. IVek hereby authorize the ring of entry for periodic on-site evaluation by appropriate inspection and enforcement authority or the ginning through authorize the project. The hereby authorize the project of a resonand as desiment before beginning the program for the control of erosion and sediment before the periodic on-site evaluation by appropriate inspection and enforcement authority or the ginning through the periodic on-site evaluation by appropriate inspection and enforcement authority or the periodic on-site evaluation by entry for periodic on-site evaluation by appropriate inspection and enforcement authority or the periodic on-site evaluation by appropriate inspection and enforcement authority or the periodic on-site evaluation by entry for the tenvironment. <ul> <li>Date</li> <li>Overent/Developer Signature</li> <li>Dimetry certify that this plan has been designed in accordance with the 2011 Maryland Standards and Sta</li></ul>			Som
OWNER' SDEVELOPERS CERTIFICATION:         Not be type certify that all clearing, grading, construction, and/or development will be done pursuant to this plan and that any responsible personnel involved in the construction project will have a certificate of attendance at a Maryland Department of the Environment approved training program for the control of ension and sediment before beginning the project. We hereby authorize the right of entry for periodic on-site evaluation by appropriate inspection and enforcement authority or the site of Maryland, Department of the Environment.         Image: I			To -3
If we develop entry that and regroups and the personed. Involved in the construction project will have a certificate of attendance at a Maryland Department of the Environment approved training program for the control of crosion and asdiment before beginning the project. IV be thereby authorize the right of cntry for periodic on-site evaluation by appropriate inspection and enforcement authority or the State of Maryland, Department of the Environment.         Date       Owner/Developer Signature         MDE Training Card No.       Print Name and Title         DESIGN CERTIFICATION       Hereby certify that this plan has been designed in accordance with the 2011 Maryland Standards and Specifications for Soil Frossion and Sediment Control, the 2000 Maryland Stormwater Design         Manual, Volumes 1 & H. Including supprements, the Environment Article Scions 4-101 through 116 and Sections 4-201 and 215, and the Code of Maryland Regulations (COMAR) 26.17.01 and Stormwater Design         Manual, Volumes 1 & Lincluding supprements, the Environment Article Scions 4-101 through 116 and Sections 4-201 and 215, and the Code of Maryland Regulations (COMAR) 26.17.01 and Scienteris, the Environment Article Scions 4-101 through 116 and Sections 4-201 and 215, and the Code of Maryland Regulations (COMAR) 26.17.01 and COMAR 26.17.02 for ension and sediment control and stormwater management, respectively.         J_11/2023       Date         McRegistration No       145544       Expande Date         McRegistration No       145544       Expande Date       Scienteris         Manual, Volumes 3 & II induces two prepared or approved by me, and that I am a duly locensed professional angingene run	OWNER'S/DEV	ELOPERS CERTIFICATION:	GREGG DR
MDE Training Card No.       Print Name and Title         DESIGN CERTIFICATION       Print Name and Title         Marcial State of Soil Erosion and Sediment Control, the 2000 Maryland Standards and Specifications for Soil Erosion and Sediment Control, the 2000 Maryland Stormwater Design Manual, Volumes 14 R Including supplements, the Environment Article Sections 4-101 through 116 and Sections 4-201 and 215, and the Code of Maryland Regulations (COMAR) 26.17.01 and 2000 Maryland Stormwater Design Manual, Volumes 14 R Including supplements, the Environment Article Sections 4-2101 through 116 actions to for crossion and sediment control and stormwater management, respectively.	pursuant to this plan and that any respor a certificate of attendance at a Maryland for the control of erosion and sediment b of entry for periodic on-site evaluation b	nsible personnel involved in the construction project will have a Department of the Environment approved training program before beginning the project. I/We hereby authorize the right by appropriate inspection and enforcement authority or the	
DESIGN CERTIFICATION         Ihereby certify that this plan has been designed in accordance with the 2011 Maryland Standards and Specifications for Soil Erosion and Sediment Control, the 2000 Maryland Stormwater Design         Manual, Volumes 1 & 11 including supplements, the Environment Article Sections 4-101 through 116         and Sections 4-201 and 215, and the Code of Maryland Regulations (COMAR) 26.17.01 and COMAR 26.17.02 for erosion and sediment control and stormwater management, respectively.	Date	Owner/Developer Signature	
DESIGN CERTIFICATION         Ihereby certify that this plan has been designed in accordance with the 2011 Maryland Standards and Specifications for Soil Erosion and Sediment Control, the 2000 Maryland Stormwater Design         Manual, Volumes 1 & 11 including supplements, the Environment Article Sections 4-101 through 116         and Sections 4-201 and 215, and the Code of Maryland Regulations (COMAR) 26.17.01 and COMAR 26.17.02 for erosion and sediment control and stormwater management, respectively.	MDE Training Card No	 Drint Name and Title	
Ihereby certify that this plan has been designed in accordance with the 2011 Maryland Standards and Specifications for Soil Erosion and Sediment Control, the 2000 Maryland Stormwater Design Manual, Volumes 14 Including supplements, the Environment Article Sections 4-101 through 116 and Sections 4-201 and 215, and the Code of Maryland Regulations (COMAR) 26.17.01 and COMAR 26.17.02 for erosion and sediment control and stormwater management, respectively.			
Specifications for Soil Erosion and Sediment Control, the 2000 Maryland Stormwater Design Manual, Volumes 1 & II including supplements, the Environment Article Sections 4-101 through 116 and Sections 4-201 and 215, and the Code of Maryland Regulations (COMAR) 26.17.01 and COMAR 26.17.02 for erosion and sediment control and stormwater management, respectively. <u>3/11/2023</u> <u>Date</u> <u>Md. Registration No 14544</u> <u>Clenn G. Gass</u> <u>PROFESSIONAL CERTIFICATION</u> I hereby certify that these documents were prepared or approved by me, and that I am a duly licensed professional engineer under the laws of the State of Maryland, License No. 14544, Expiration Date: 16 August 2023. <sup>e</sup> <u>StanDarde</u> <u>StanDarde</u> <u>StanDarde</u> <u>StanDarde</u> <u>StanDarde</u> <u>StanDarde</u> <u>StanDarde</u> <u>StanDarde</u> <u>StanDarde</u> <u>Standard</u> ays as to the surface of all perimeter dikes, swales, ditches, perimeter slopes, and all slope steeper than 3 horizontal to 1 vertical (3:1); and b) seven (7) calendar days as to all other disturbed or graded areas on the project site not under active ending	DESIG	N CERTIFICATION	
	Specifications for Soil Erosion and Sedi Manual, Volumes I & II including suppl and Sections 4-201 and 215, and the Co	ment Control, the 2000 Maryland Stormwater Design lements, the Environment Article Sections 4-101 through 116 de of Maryland Regulations (COMAR) 26.17.01 and	
Date       Designer's Signature         Md. Registration No       14544       Glenn G. Gass         PE.) R.L.S., RLA, or R.A. (circle one)       Print Name         Print Name         PROFESSIONAL CERTIFICATION         I hereby certify that these documents were prepared or approved by me, and that I am a duly licensed professional engineer under the laws of the State of Maryland, License No. 14544, Expiration Date: 16 August 2023."         Blue       3/11/2023         Glenn G. Gass       3/11/2023         Date       STANDARD STABILIZATION NOTE:         Following initial soil disturbance or re-disturbance, permanent or temporary stabilization must be completed within:         a.) three (3) calendar days as to the surface of all perimeter dikes, swales, ditches, perimeter slopes, and all slopes steeper than 3 horizontal to 1 vertical (3:1); and         b.) seven (7) calendar days as to all other disturbed or graded areas on the project site not under active grading	3/11/2023	Blown & Barry	BAVE
Md. Registration No       14544       Glenn G. Gass         PE. R.L.S., RLA, or R.A. (circle one)       Print Name         Print Name         PROFESSIONAL CERTIFICATION         I hereby certify that these documents were prepared or approved by me, and that I am a duly licensed professional engineer under the laws of the State of Maryland, License No. 14544, Expiration Date: 16 August 2023."         I hereby certify that these documents were prepared or approved by me, and that I am a duly licensed professional engineer under the laws of the State of Maryland, License No. 14544, Expiration Date: 16 August 2023."         I hereby Certify that these documents were prepared or approved by me, and that I am a duly licensed professional engineer discussed or re-disturbance, permanent or temporary stabilization must be completed within: <ul> <li>a.) three (3) calendar days as to the surface of all perimeter dikes, swales, ditches, perimeter slopes, and all slopes steeper than 3 horizontal to 1 vertical (3:1); and</li> <li>b.) seven (7) calendar days as to all other disturbed or graded areas on the project site not under active grade areas on the project site not under active grade arean for theredisturbed oregraded areas on the project site not unde</li></ul>	·		
PROFESSIONAL CERTIFICATION         I hereby certify that these documents were prepared or approved by me, and that I am a duly licensed professional engineer under the laws of the State of Maryland, License No. 14544 , Expiration Date: 16 August 2023."         Maryland, License No. 14544 , Expiration Date: 10 August 2023."         Maryland, License No. 14544 , Expiration Date: 10 August 2023."         Standard Gass         Maryland, License No. 14544 , Expiration Date: 10 August 2023."         Standardays as to the Standarday as to the surface of all perimeter dikes, swales, ditches, perimeter slopes, and all slopes steeper than 3 horizontal to 1 vertical (3:1); and<			Secon
I hereby certify that these documents were prepared or approved by me, and that I am a duly licensed professional engineer under the laws of the State of Maryland, License No. 14544, Expiration Date: 16 August 2023."         I hereby Certify that these documents were prepared or graded areas on the project site not under active erading			
Mum A Ass       3/11/2023         Glenn G. Gass       Date         STANDARD STABILIZATION NOTE:       Date         Following initial soil disturbance or re-disturbance, permanent or temporary stabilization must be completed within:       a.) three (3) calendar days as to the surface of all perimeter dikes, swales, ditches, perimeter slopes, and all slopes steeper than 3 horizontal to 1 vertical (3:1); and         b.) seven (7) calendar days as to all other disturbed or graded areas on the project site not under active grading	I hereby certify that these documents were prepare	ed or approved by me, and that I am a duly licensed professional	Johnson
Glenn G. Gass       Date         STANDARD STABILIZATION NOTE:         Following initial soil disturbance or re-disturbance, permanent or temporary stabilization must be completed within:         a.) three (3) calendar days as to the surface of all perimeter dikes, swales, ditches, perimeter slopes, and all slopes steeper than 3 horizontal to 1 vertical (3:1); and         b.) seven (7) calendar days as to all other disturbed or graded areas on the project site not under active grading			
Glenn G. Gass       Date         STANDARD STABILIZATION NOTE:         Following initial soil disturbance or re-disturbance, permanent or temporary stabilization must be completed within:         a.) three (3) calendar days as to the surface of all perimeter dikes, swales, ditches, perimeter slopes, and all slopes steeper than 3 horizontal to 1 vertical (3:1); and         b.) seven (7) calendar days as to all other disturbed or graded areas on the project site not under active grading	Blenn A. Bass		nwa Point
Following initial soil disturbance or re-disturbance, permanent or temporary stabilization must be completed within: a.) three (3) calendar days as to the surface of all perimeter dikes, swales, ditches, perimeter slopes, and all slopes steeper than 3 horizontal to 1 vertical (3:1); and b.) seven (7) calendar days as to all other disturbed or graded areas on the project site not under active grading	Glenn G. Gass	Date	
<ul> <li>a.) three (3) calendar days as to the surface of all perimeter dikes, swales, ditches, perimeter slopes, and all slopes steeper than 3 horizontal to 1 vertical (3:1); and</li> <li>b.) seven (7) calendar days as to all other disturbed or graded areas on the project site not under active grading</li> </ul>			
b.) seven (7) calendar days as to all other disturbed or graded areas on the project site not under active grading	a.) three (3) calendar days as to the surface of	all perimeter dikes, swales, ditches,	
not under active grading			
	not under active grading		orns Point
			PRO NO
			HIMMONONAL ENGINE
PROPERTY AND			Bleven A. Bass
PROPERTY OF THE			Klown N. Bass


# MARCH 11, 2023


# Living Shoreline & Beach Restoration Project at Drum Point Calvert County, Maryland Final

# Index

No.	Drawing Title		
C-1	Cover Sheet		

- C-2 Existing Conditions
- C-3 Proposed Layout
- C-4 Sections
- C-5 Erosion & Sediment Control Notes & Details

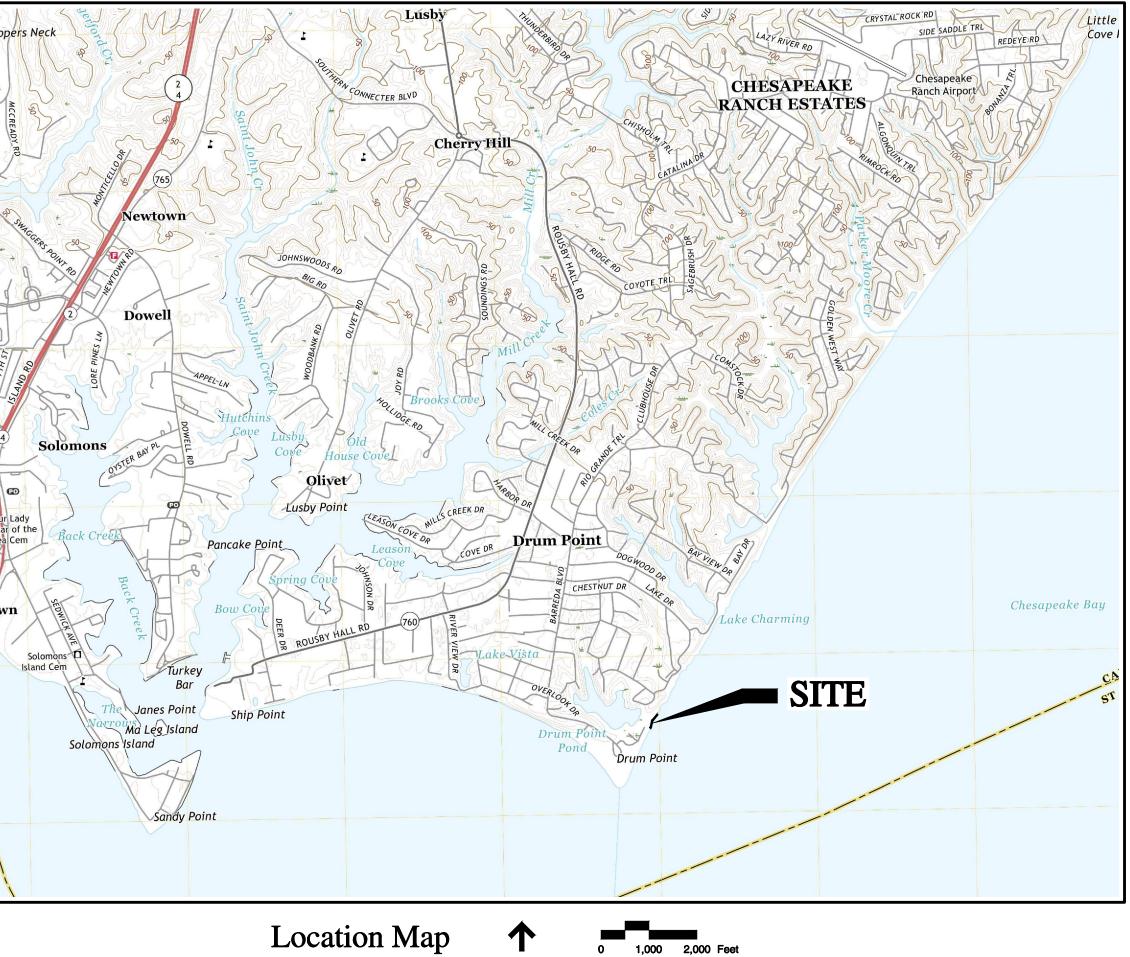

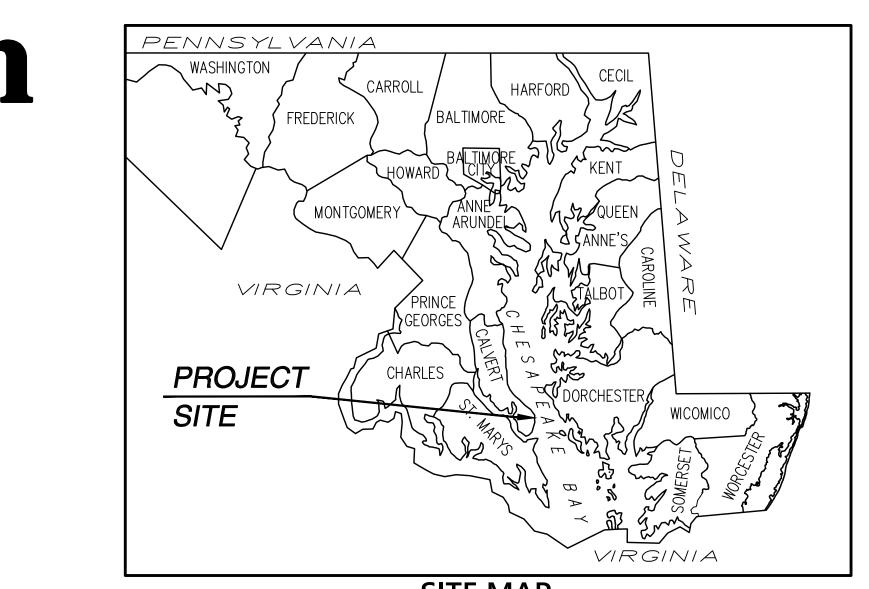

SITE MAP

### **GENERAL NOTES**

- 1. Mean tidal range is 1.16 feet.
- 2. Horizontal control was established by a closed loop traverse.
- 3. Vertical control is 0.0 feet = MLW.
- 4. Topographic and hydrographic data obtained December 14, 2020. Coordinate systems is MD state plane.
- 5. Bench mark shown on plans
- 6. All dimensions and coordinates given in feet.
- 7. Existing topography has contour intervals every 1 ft above 0.0 MLW and every 1 ft below MLW.


### CONSTRUCTION SCHEDULE FOR SEDIMENT AND EROSION CONTROL


- I. Contractor/Developer is to notify the Maryland Department of the Environment (410-974-2641) of the date construction is to begin at least five (7) days prior to the date.(Time Frame=1 day)
- 2. Clear for and install stabilized construction entrances. (1 day)
- 3. Install silt fence and other erosion and sediment control practices. (1 day)
- 4. Remove all debris interfering with shoreline construction as construction
- proceeds. (continuous)
- 5. Clear trees and underbrush within designated areas as construction proceeds. (continuous)
- 6. Install breakwater, spur, and sand nourishment . (90 days)
- 7. Stabilize and seed all upland disturbed areas as specified.(2 days)
- 8. After establishment of vegetative cover on site, remove silt fence and other erosion and sediment control devices after approval by Maryland Department of the Environment inspector (410-974-2641).

District Official	Date
AASCD #	SMALL POND(S) #
Reviewe	d for technical adequacy by USDA
USDA Na	tural Resource Conservation Service


# COASTLINE DESIGN, P.C.



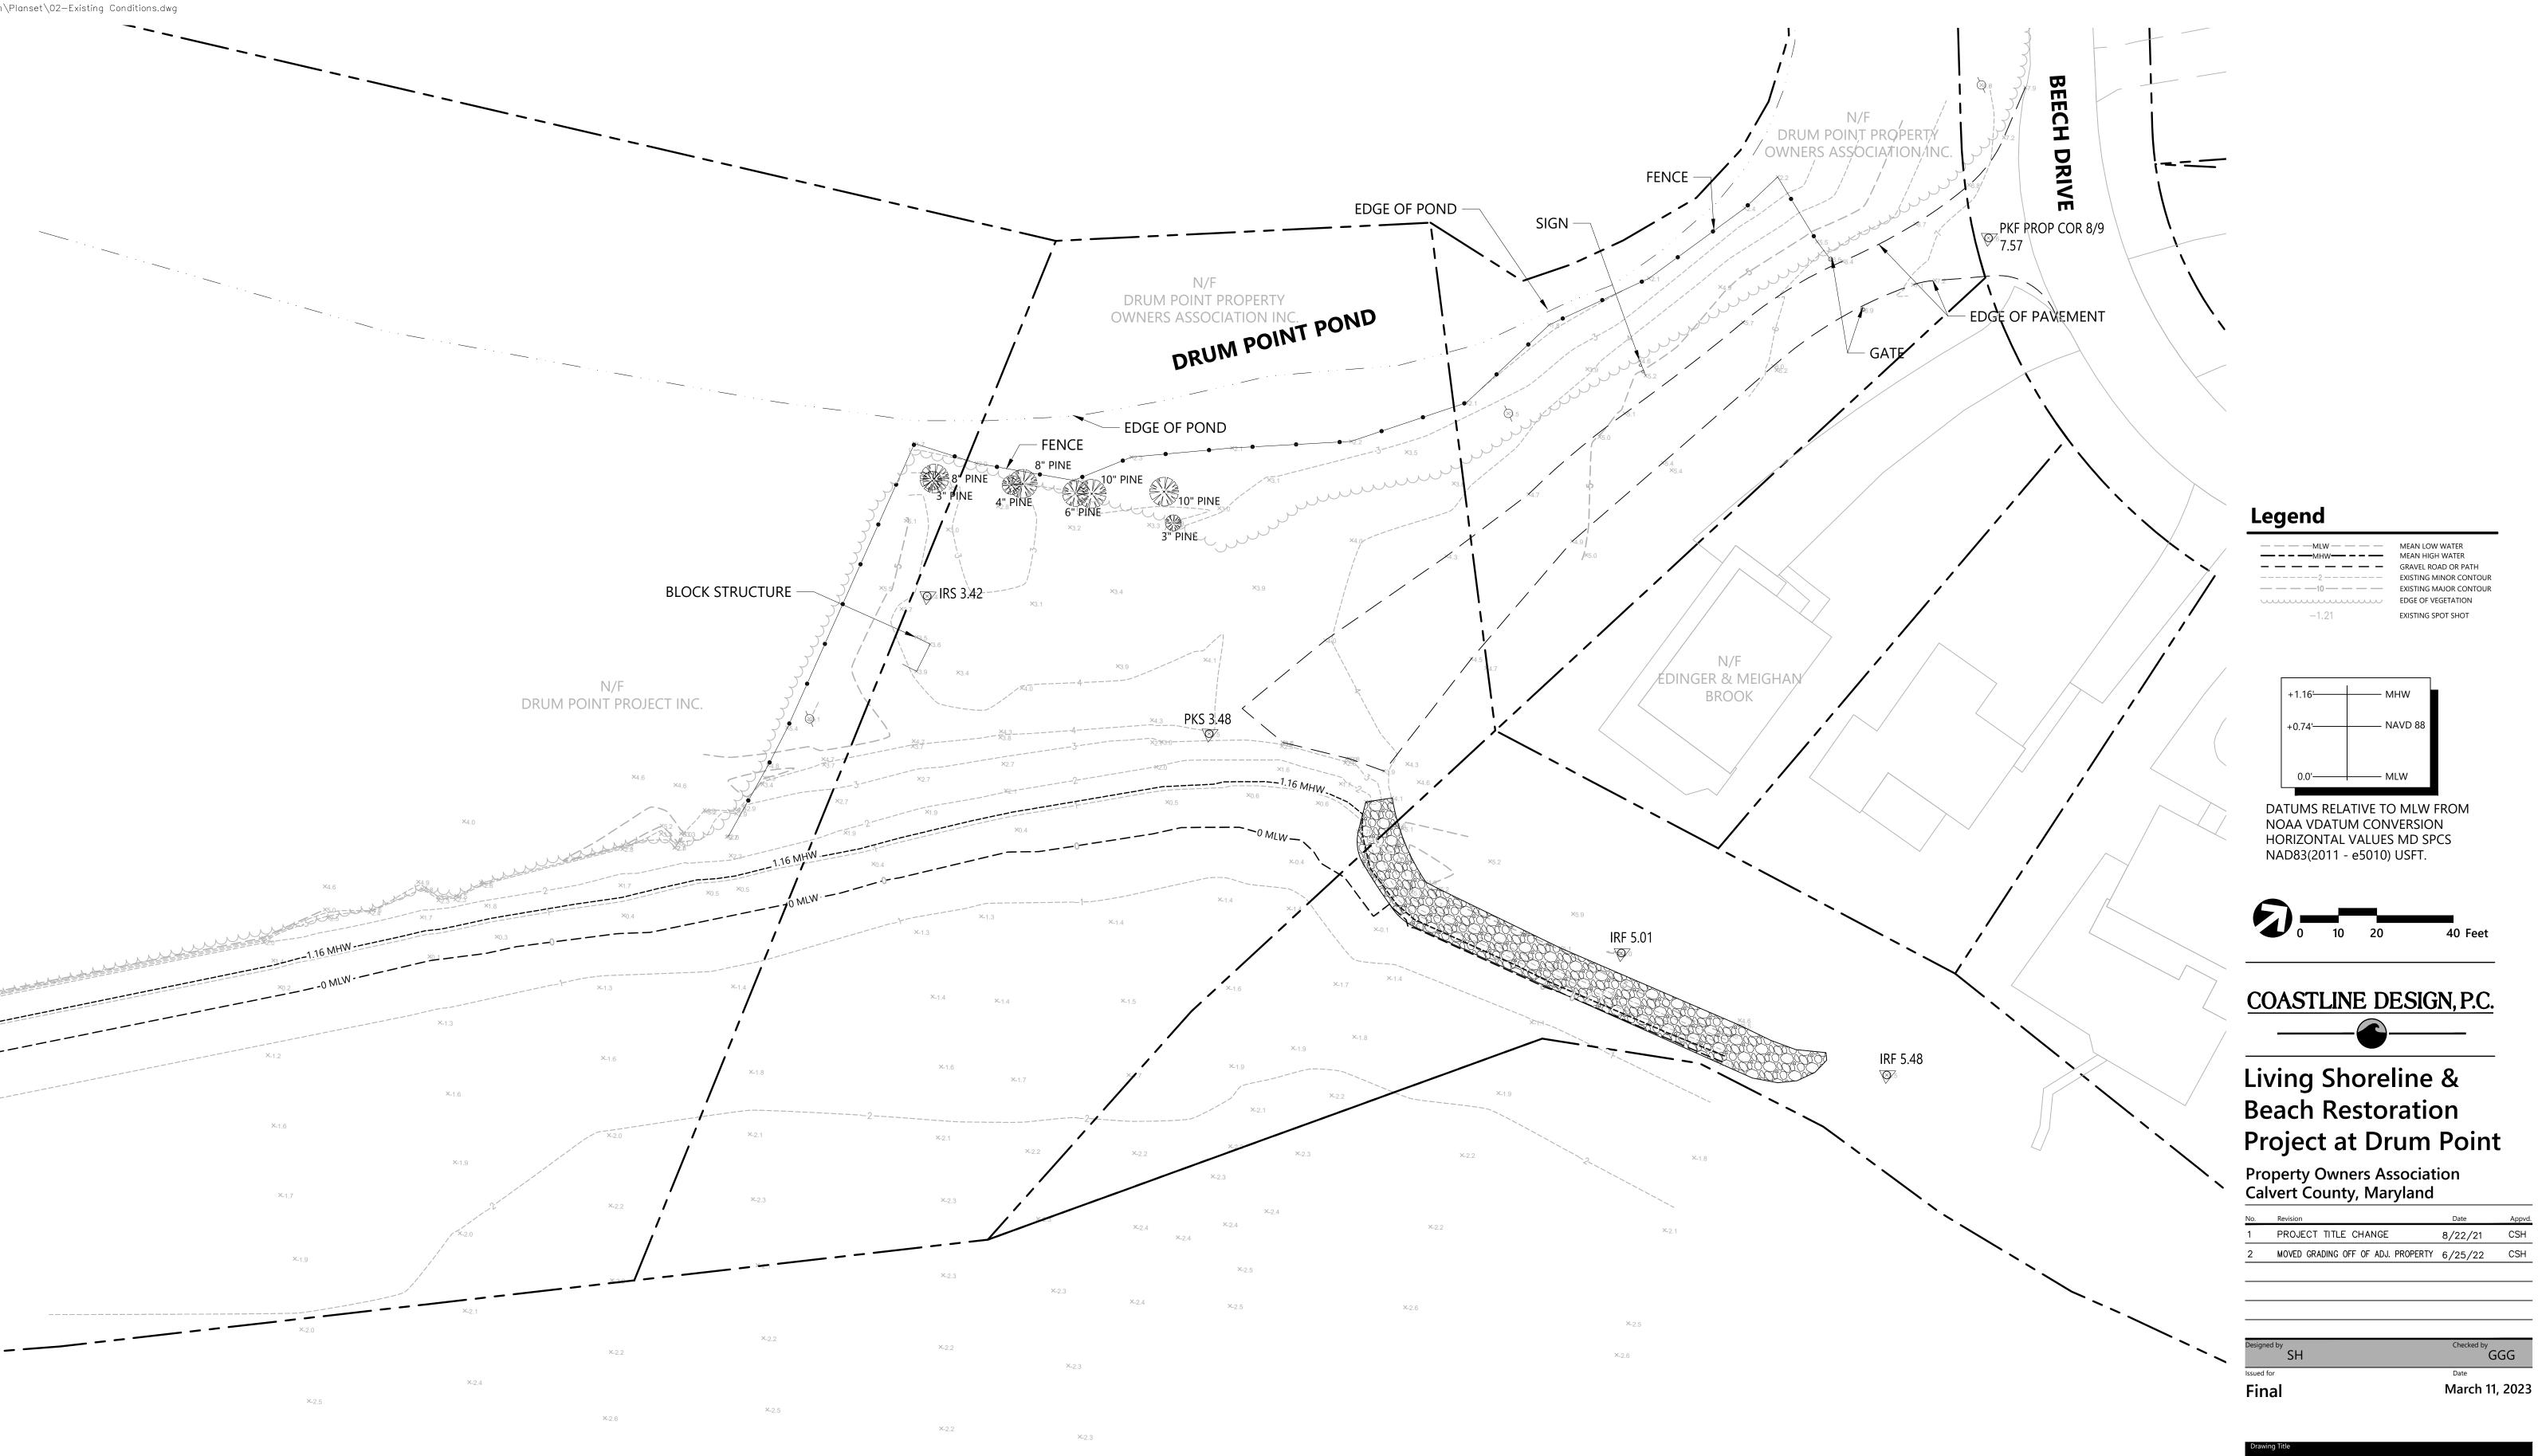

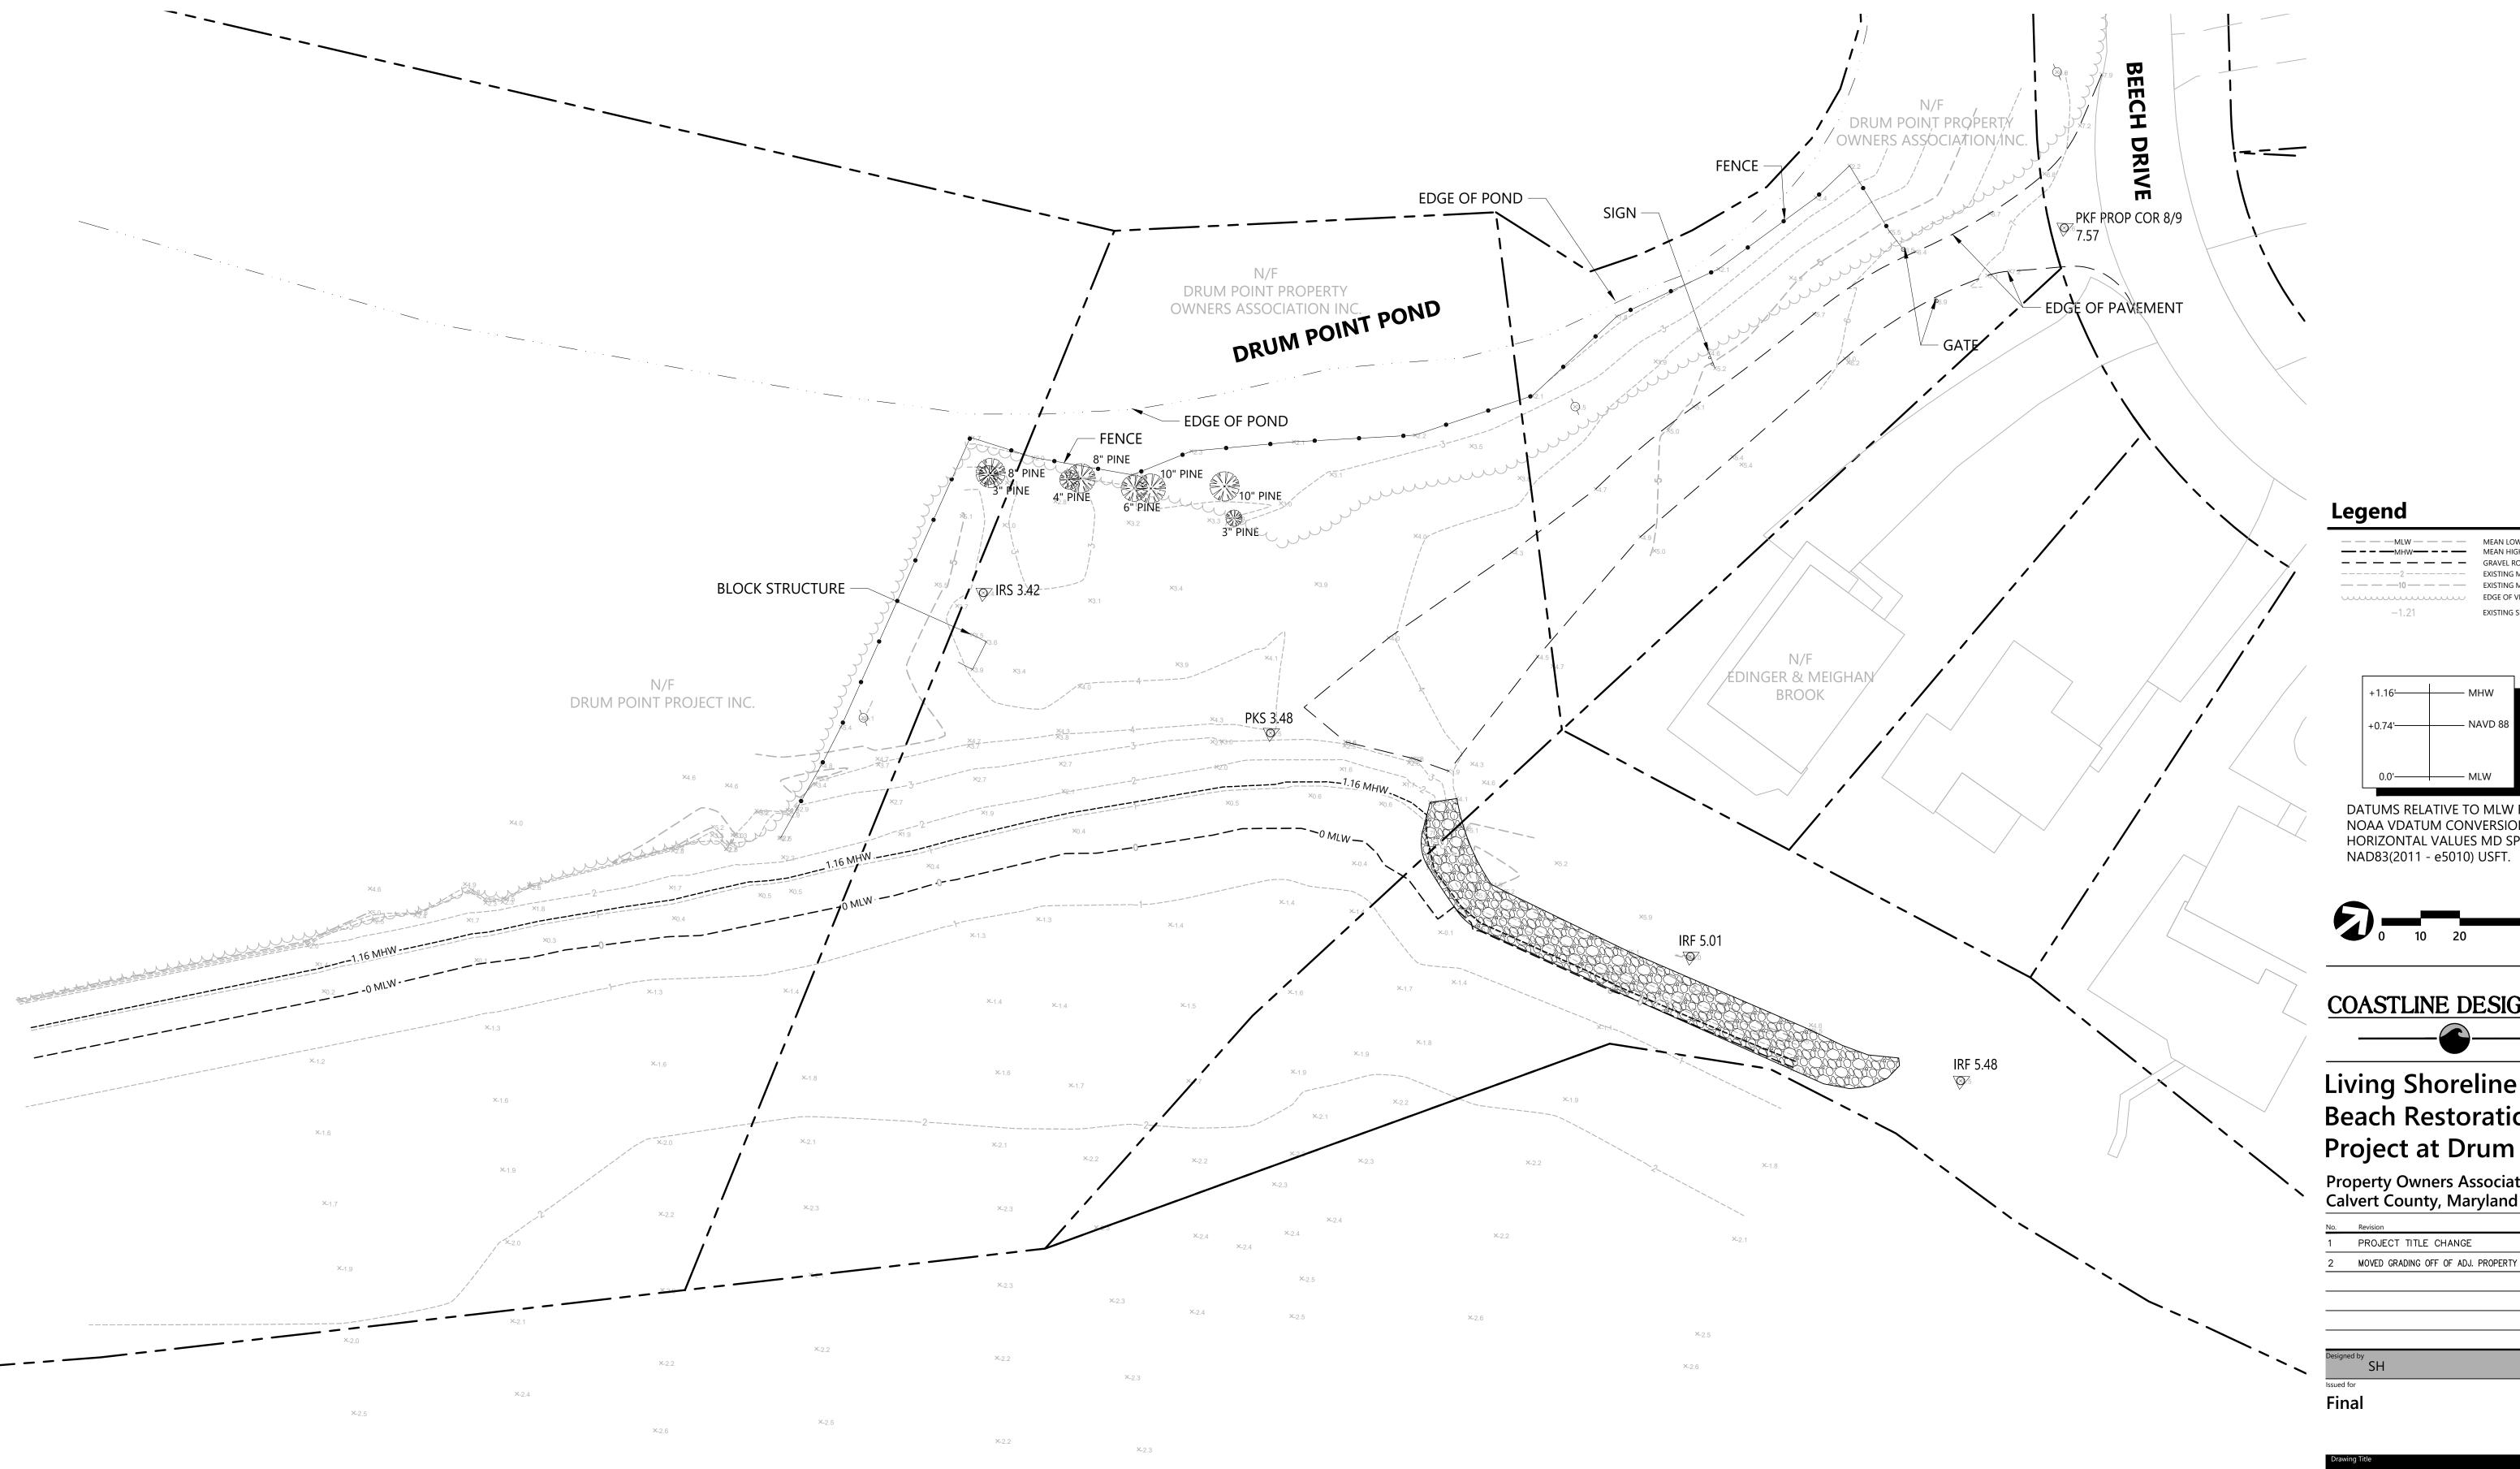

# Drawing Title Existing Conditions Drawing Numbe **C-2**

 


Checked by


Date

40 Feet

Blenn A. Bass

Project Number **2021-03** 

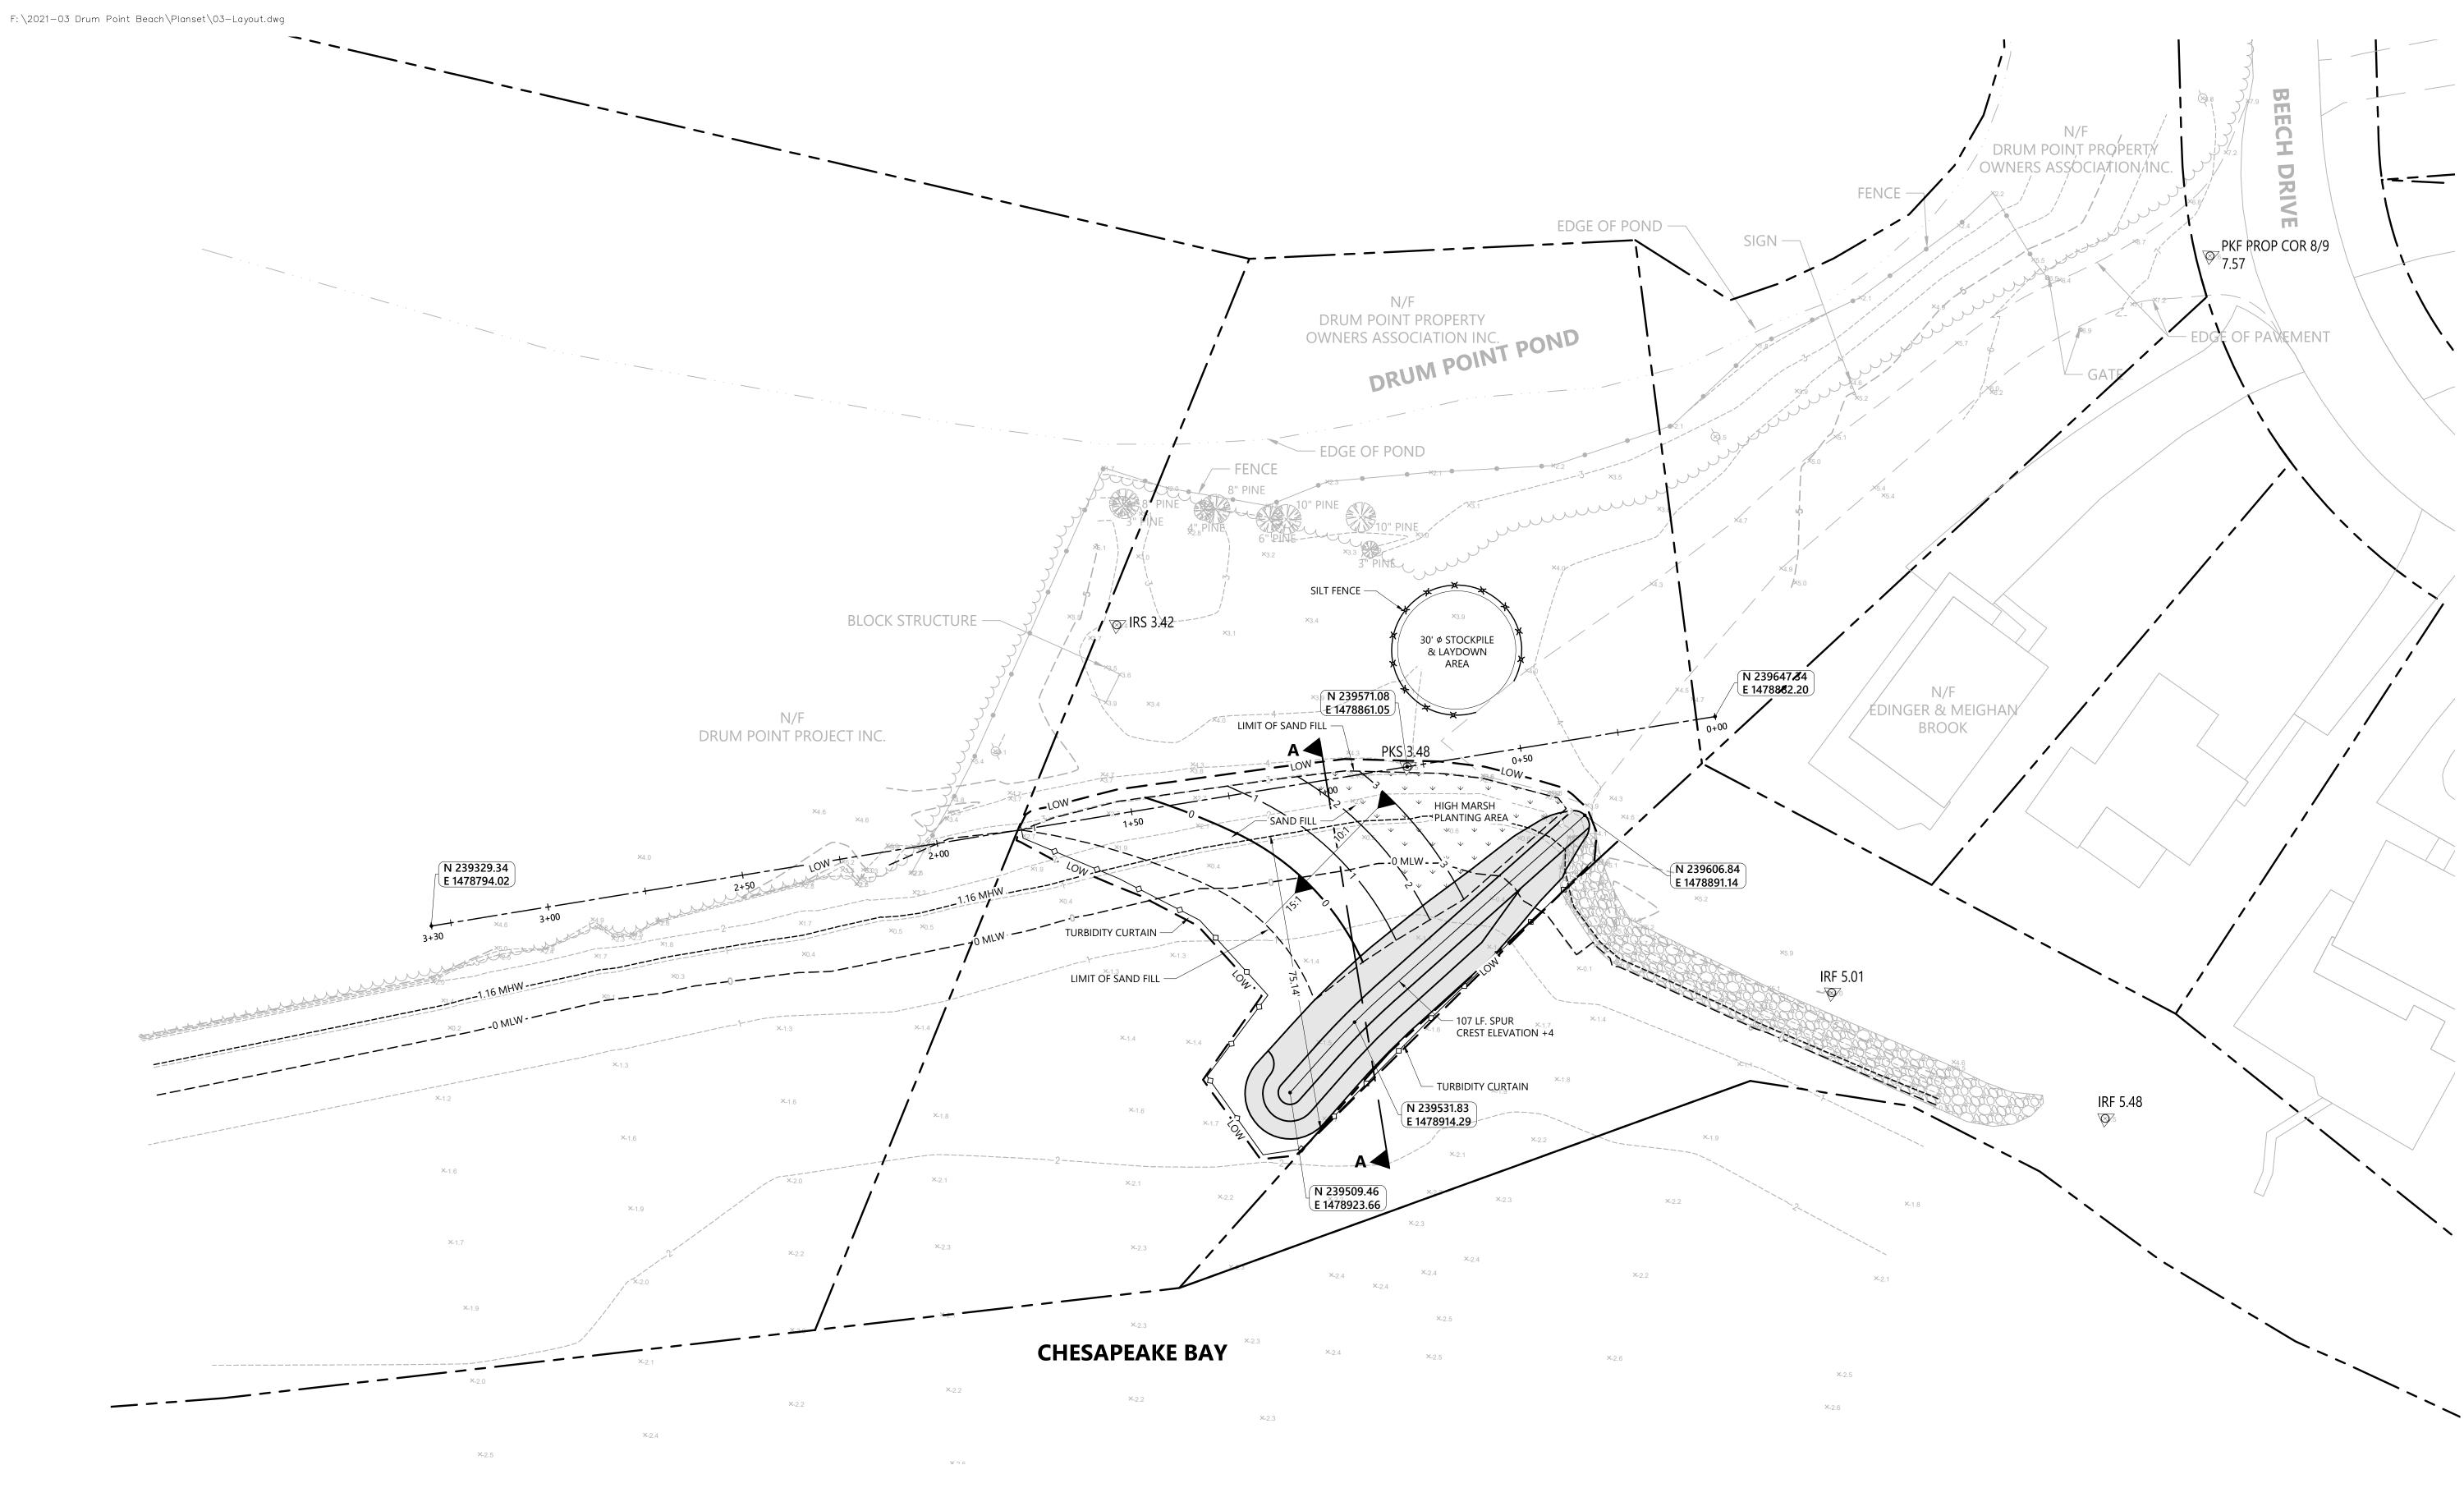

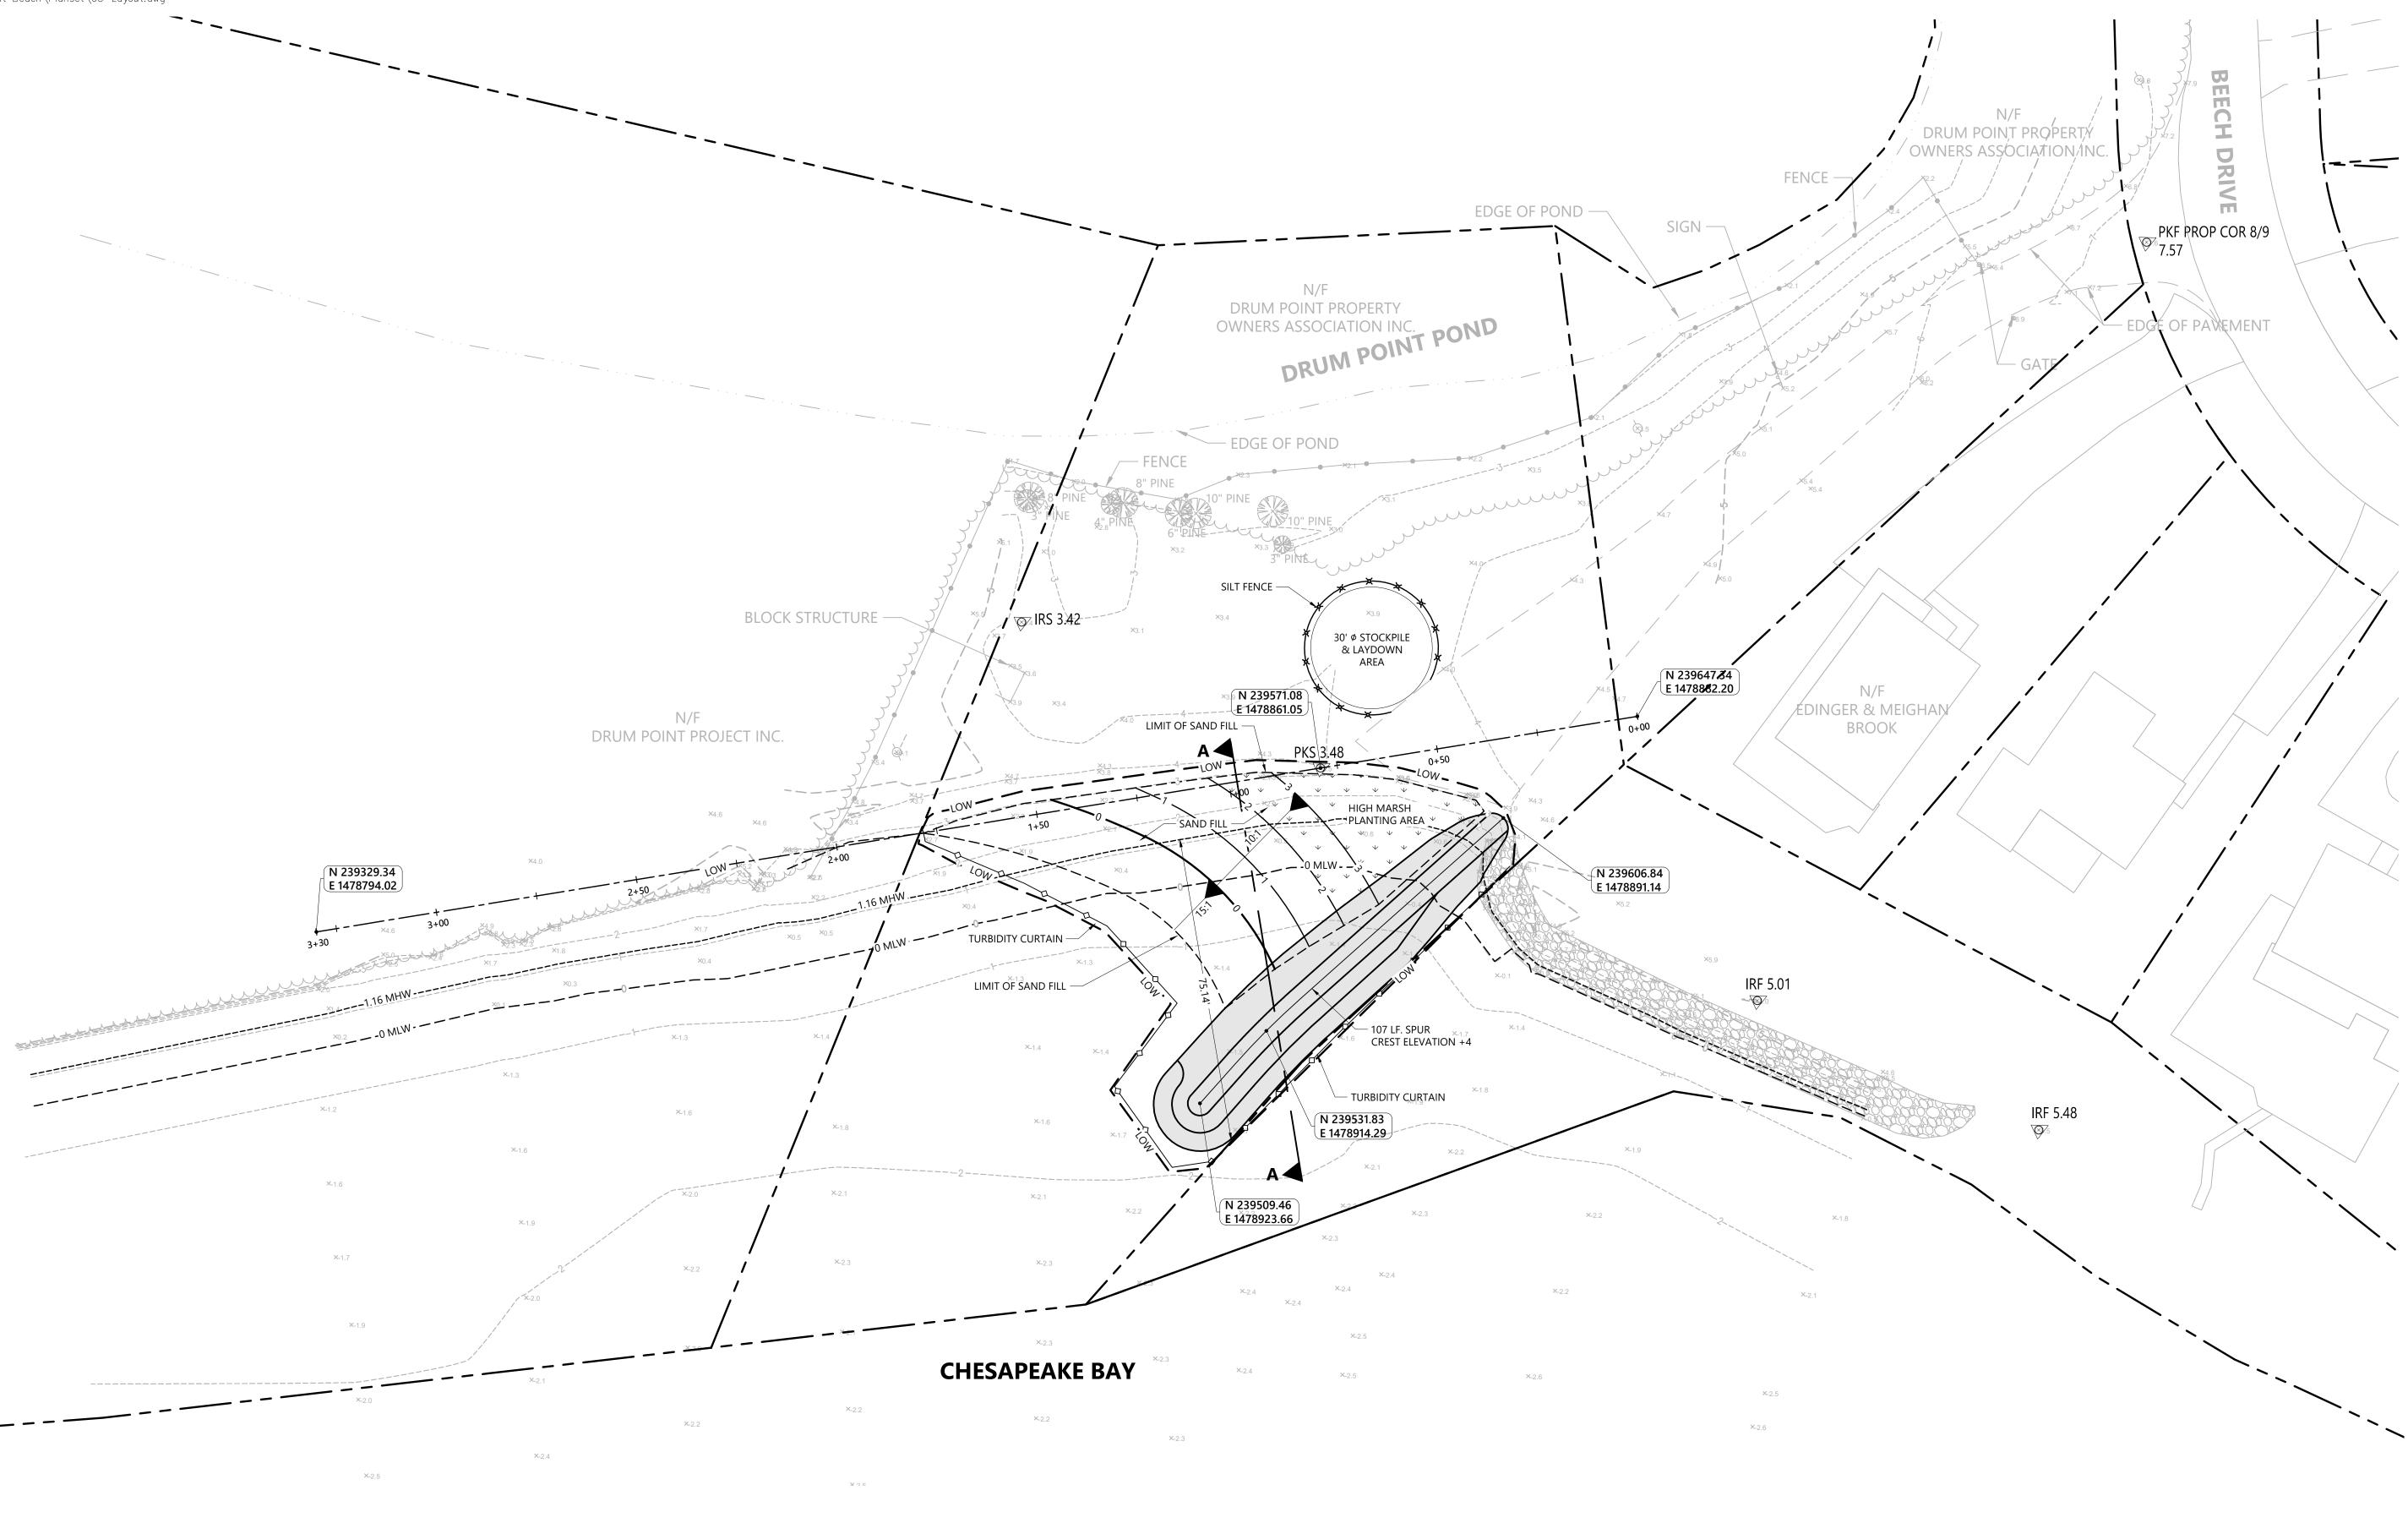

-10 -


10-100 -50 CREST ELEV.=+4' HIGH MARSH PLANTING AREA — ELEV. ELEV.=+2 -VARIES 4.5' --MHW +1.16- ----– EXISTING GROUND - SAND FILL \_\_\_\_\_ EXISTING GROUND — FILTER CLOTH -— 3" TO 15" BEDDING STONE -100 -50

IN 2030 MEAN HIGH WATER (MHW) WILL BE 0.4 FEET HIGHER


IN 2050 MEAN HIGH WATER (MHW) WILL BE 1.3 FEET HIGHER.

**Section A-A** 

### Legend

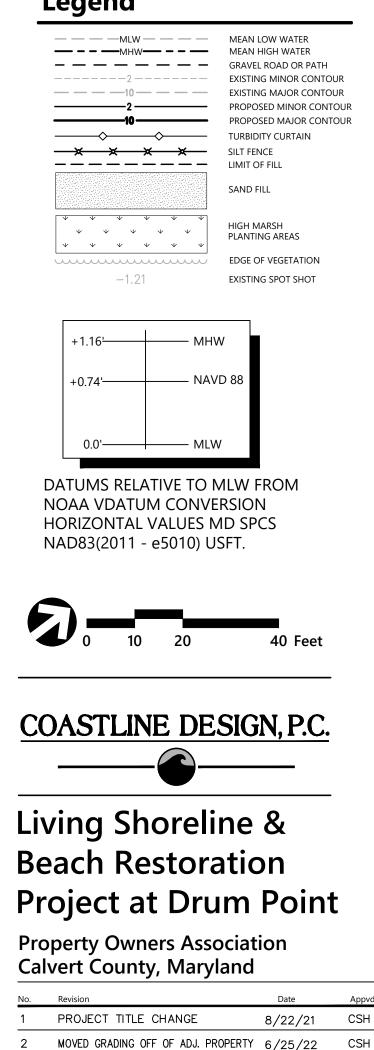


Fin	al						March 11	, 2023
Issued	for						Date	
Design	<sup>ed by</sup> SH						Checked by	GGG
2	MOVED	GRADING	OFF	UF	ADJ.	FRUFERII	6/25/22	CSH

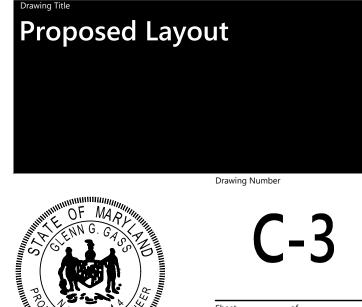


5

Blenn A. Bass

Project Number 2021-03

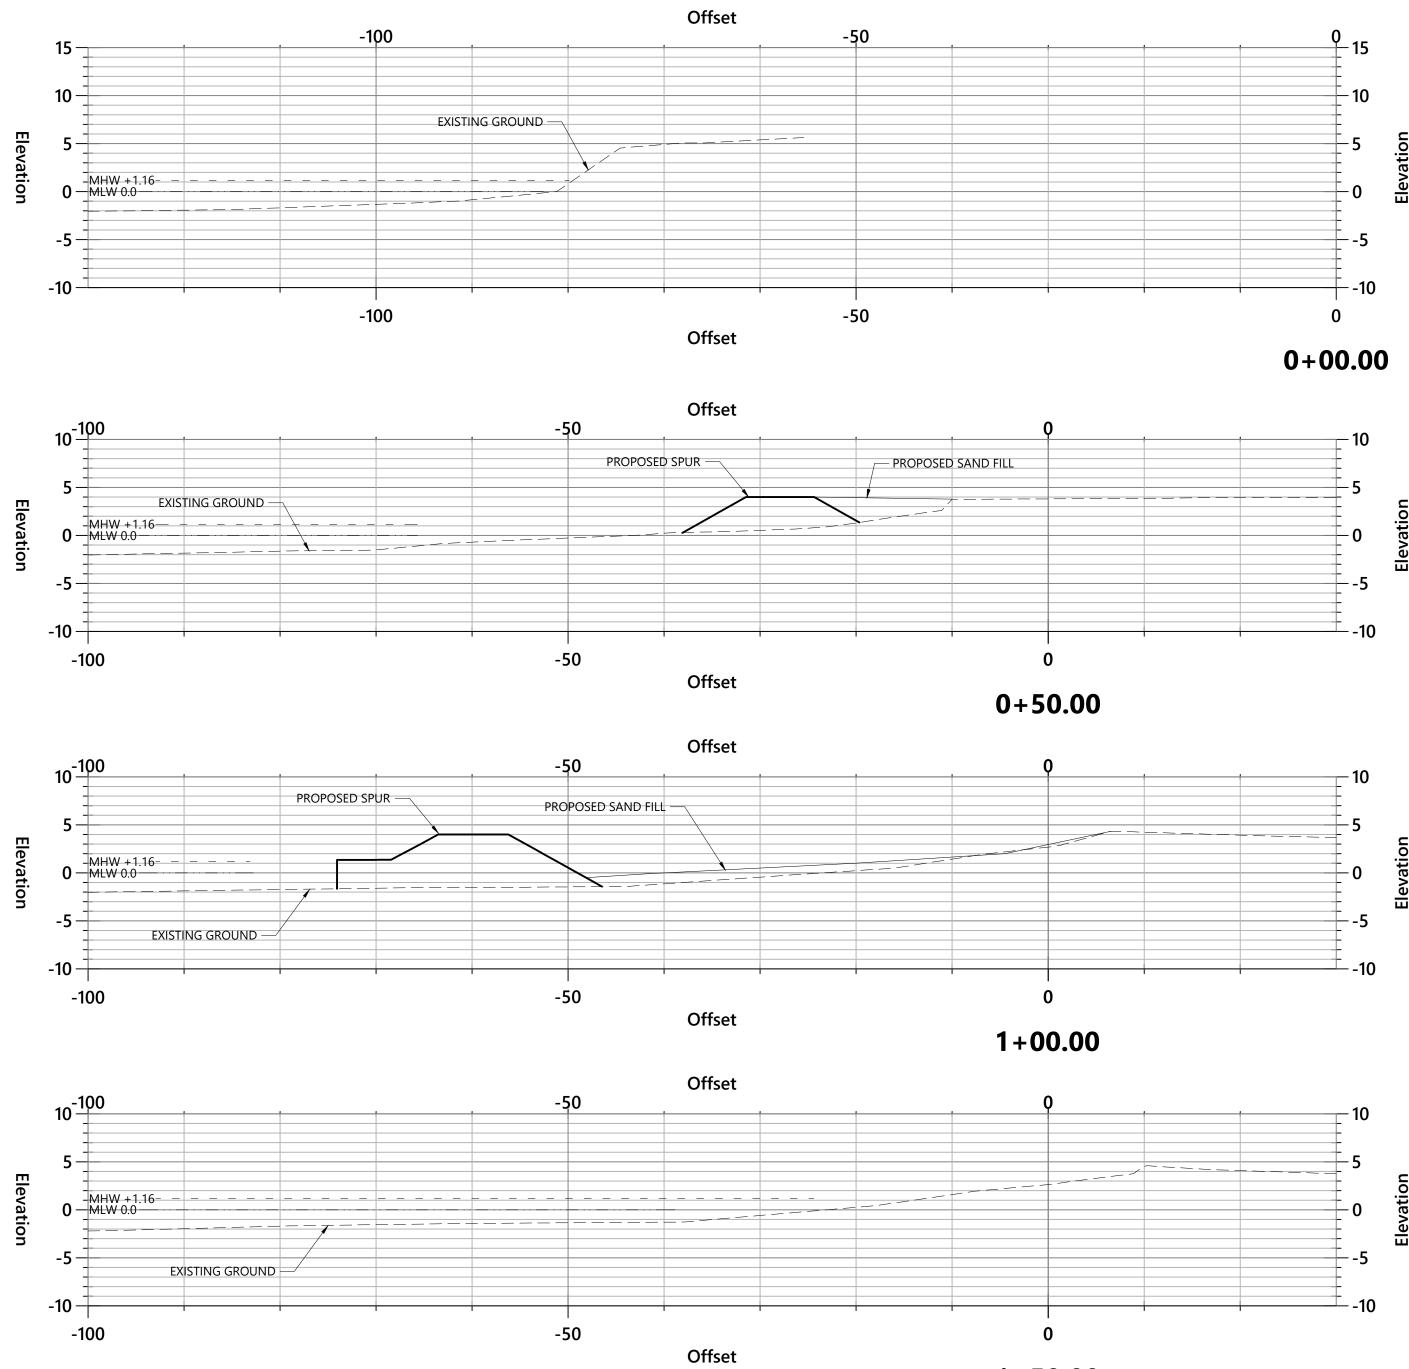

<sup>1+50.00</sup> 

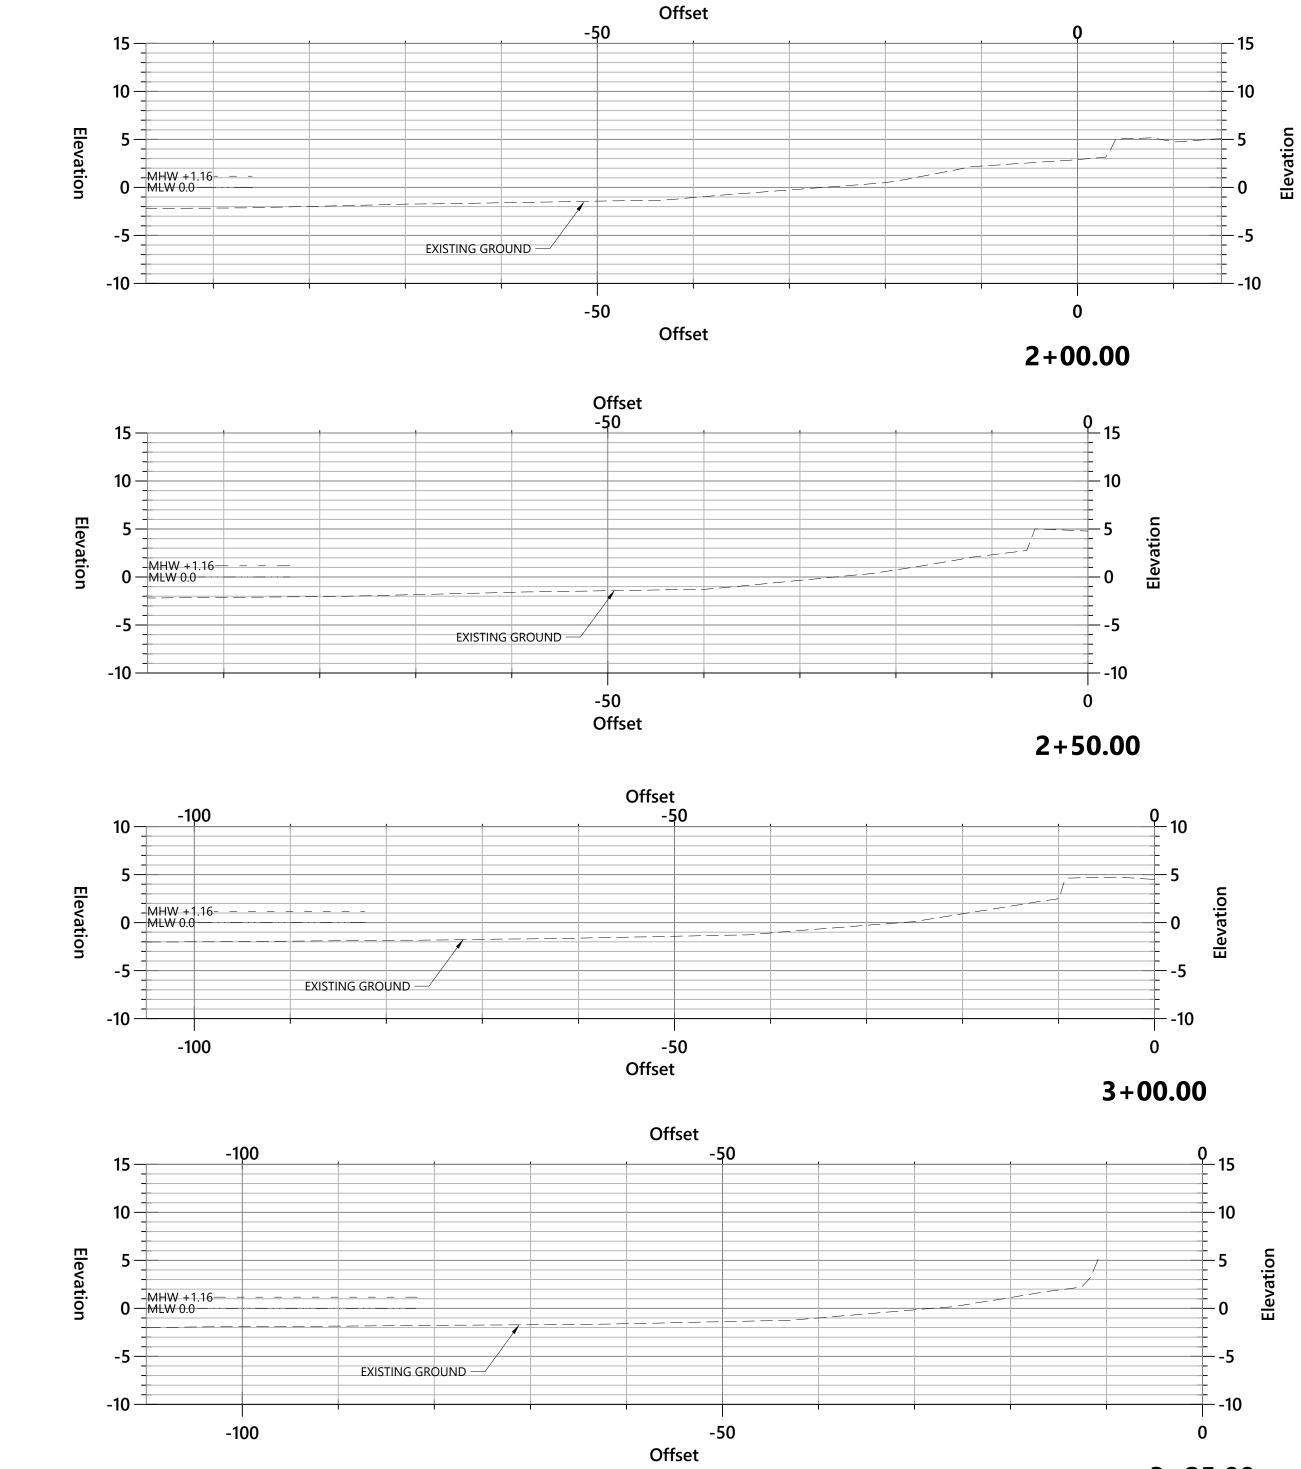


3+25.00



### Living Shoreline & **Beach Restoration** Project at Drum Point

Property Owners Association Calvert County, Maryland

No.	Revision	Date	Appvd.
1	PROJECT TITLE CHANGE	8/22/21	CSH
2	MOVED GRADING OFF OF ADJ. PROPERTY	6/25/22	CSH
Design	SH	Checked by	GGG
Issued		Date	
Fin	nal	March	11, 2023

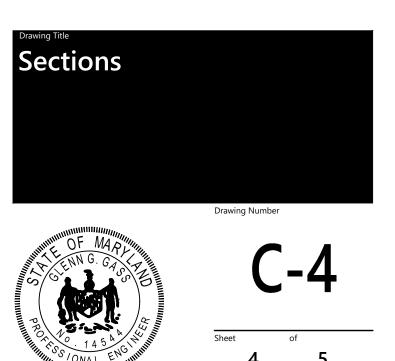

Bleven A. Bass Project Number
2021-03 A. EROSION AND SEDIMENT CONTROL GENERAL NOTES JUNE 10, 2016

MDE REQUIRES THAT THESE NOTES, IN THEIR ENTIRETY, BE INCLUDED ON THE EROSION AND SEDIMENT CONTROL PLAN. IT IS RECOGNIZED THAT NOT EVERY NOTE MAY APPLY TO ALL PROJECTS. THE REQUIREMENT OF ANY INDIVIDUAL NOTE NOT APPLICABLE TO THE SUBJECT PROJECT IS NOT BINDING UPON THE APPLICANT OR THE APPLICANT'S CONTRACTOR.


#### EROSION AND SEDIMENT CONTROL GENERAL NOTES


- 1. THE CONTRACTOR SHALL NOTIFY MDE AT (410) 537-3510 SEVEN (7) DAYS BEFORE COMMENCING ANY LAND DISTURBING ACTIVITY AND, UNLESS WAIVED BY MDE, SHALL BE REQUIRED TO HOLD A PRE- CONSTRUCTION MEETING BETWEEN PROJECT REPRESENTATIVES AND A REPRESENTATIVE OF MDE.
- 2. THE CONTRACTOR SHALL NOTIFY MDE IN WRITING AND BY TELEPHONE AT THE FOLLOWING POINTS:
- A. THE REQUIRED PRE-CONSTRUCTION MEETING.
- B. FOLLOWING INSTALLATION OF SEDIMENT CONTROL MEASURES
- C. DURING THE INSTALLATION OF SEDIMENT BASINS (TO BE CONVERTED INTO PERMANENT STORMWATER MANAGEMENT STRUCTURES) AT THE REQUIRED INSPECTION POINTS (SEE INSPECTION CHECKLIST ON PLAN). NOTIFICATION PRIOR TO COMMENCING CONSTRUCTION OF EACH STEP IS MANDATORY.
- D. PRIOR TO REMOVAL OR MODIFICATION OF ANY SEDIMENT CONTROL STRUCTURE(S).
- PRIOR TO REMOVAL OF ALL SEDIMENT CONTROL DEVICES.
- F. PRIOR TO FINAL ACCEPTANCE.
- 3. THE PLAN APPROVAL LETTER, APPROVED EROSION AND SEDIMENT CONTROL PLANS, DAILY LOG BOOKS, AND TEST REPORTS SHALL BE AVAILABLE AT THE SITE FOR INSPECTION BY DULY 23. PRIOR TO REMOVAL OF SEDIMENT CONTROL MEASURES, THE CONTRACTOR SHALL STABILIZE AUTHORIZED OFFICIALS OF MDE AND THE AGENCY RESPONSIBLE FOR THE PROJECT.
- THE CONTRACTOR SHALL CONSTRUCT ALL EROSION AND SEDIMENT CONTROL MEASURES PER THE APPROVED PLAN AND CONSTRUCTION SEQUENCE AND SHALL HAVE THEM INSPECTED AND APPROVED BY THE MDE INSPECTOR PRIOR TO BEGINNING ANY OTHER LAND DISTURBANCES. MINOR SEDIMENT CONTROL DEVICE LOCATION ADJUSTMENTS MAY BE MADE IN THE FIELD WITH THE APPROVAL OF THE MDE INSPECTOR. THE CONTRACTOR SHALL ENSURE THAT ALL RUNOFF FROM DISTURBED AREAS IS DIRECTED TO THE SEDIMENT CONTROL DEVICES AND SHALL NOT REMOVE ANY EROSION OR SEDIMENT CONTROL MEASURE WITHOUT PRIOR PERMISSION FROM MDE INSPECTOR. THE CONTRACTOR SHALL OBTAIN PRIOR AGENCY AND MDE APPROVAL FOR MODIFICATIONS TO THE EROSION AND SEDIMENT CONTROL PLAN AND/OR SEQUENCE OF CONSTRUCTION.
- 5. THE MDE INSPECTOR HAS THE OPTION OF REQUIRING ADDITIONAL SAFETY OR SEDIMENT CONTROL MEASURES, IF DEEMED NECESSARY.
- 6. THE CONTRACTOR SHALL PROTECT ALL POINTS OF CONSTRUCTION INGRESS AND EGRESS TO 24. TEMPORARY SEDIMENT CONTROL DEVICES SHALL BE REMOVED WITH PERMISSION OF THE PREVENT THE DEPOSITION OF MATERIALS ONTO PUBLIC ROADS. ALL MATERIALS DEPOSITED ONTO PUBLIC ROADS SHALL BE REMOVED IMMEDIATELY.
- 7. THE CONTRACTOR SHALL INSPECT DAILY AND MAINTAIN CONTINUOUSLY IN AN EFFECTIVE OPERATING CONDITION ALL EROSION AND SEDIMENT CONTROL MEASURES UNTIL SUCH TIME AS THEY ARE REMOVED WITH PRIOR PERMISSION FROM THE MDE INSPECTOR.
- 8. EROSION AND SEDIMENT CONTROL FOR UTILITY CONSTRUCTION SHALL BE PROVIDED IN ACCORDANCE WITH APPROVED PLANS. UTILITY CONSTRUCTION SHALL ONLY BE FOR AREAS WITHIN THE DELINEATED LIMIT OF DISTURBANCE. CALL "MISS UTILITY" AT 1-800-257-7777 48 HOURS PRIOR TO THE START OF WORK. WHEN SAME DAY STABILIZATION IS APPROVED:
- A. EXCAVATED TRENCH MATERIAL SHALL BE PLACED ON THE HIGH SIDE OF THE TRENCH. B. TRENCHES FOR UTILITY INSTALLATION SHALL BE BACKFILLED, COMPACTED, AND STABILIZED AT THE END OF EACH WORKING DAY. NO MORE TRENCH SHALL BE OPENED THAN CAN BE COMPLETED THE SAME DAY.
- 9. ALL WATER REMOVED FROM EXCAVATED AREAS SHALL BE PASSED THROUGH AN MDE APPROVED DEWATERING PRACTICE OR PUMPED TO A SEDIMENT TRAP OR BASIN PRIOR TO DISCHARGE TO A FUNCTIONAL STORM DRAIN SYSTEM OR TO STABLE GROUND SURFACE.
- 10. CONCRETE WASHOUT STRUCTURES SHALL BE USED WHEN CONCRETE TRUCKS, DRUMS, PUMPS, CHUTES, OR OTHER EQUIPMENT IS RINSED OR CLEANED ON-SITE.
- 11. CONSTRUCTION ACTIVITIES PRODUCING DUST SHALL IMPLEMENT CONTROL MEASURES TO AVOID THE SUSPENSION OF DUST PARTICLES AND/OR PREVENT DUST FROM BLOWING OFF-SITE OR TO AREAS WITHOUT TREATMENT.
- 12. FOLLOWING INITIAL SOIL DISTURBANCE OR RE-DISTURBANCE, PERMANENT OR TEMPORARY STABILIZATION SHALL BE COMPLETED WITHIN:
- A. THREE (3) CALENDAR DAYS AS TO THE SURFACE OF ALL PERIMETER CONTROLS, DIKES, SWALES, DITCHES, PERIMETER SLOPES, AND ALL SLOPES STEEPER THAN 3 HORIZONTAL TO 1 VERTICAL (3:1); AND
- B. SEVEN (7) CALENDAR DAYS AS TO ALL OTHER DISTURBED OR GRADED AREAS ON THE PROJECT SITE NOT UNDER ACTIVE GRADING.
- 13. VEGETATIVE STABILIZATION SHALL BE PERFORMED IN ACCORDANCE WITH THE 2011 MARYLAND STANDARDS AND SPECIFICATIONS FOR SOIL EROSION AND SEDIMENT CONTROL. REFER TO APPROPRIATE SPECIFICATIONS FOR TEMPORARY SEEDING. PERMANENT SEEDING. MULCHING, SODDING, AND GROUND COVERS.
- 14. WHEN SEEDING, ALL DISTURBED AREAS WITH SLOPES FLATTER THAN 2:1 SHALL BE STABILIZED WITH 4 INCHES OF TOPSOIL, SEED, AND MULCH. ALL DISTURBED AREAS WITH SLOPES 2:1 OR STEEPER SHALL BE STABILIZED WITH MATTING OVER 2 INCHES OF TOPSOIL AND SEED.
- 15. ALL SEDIMENT BASINS, TRAP EMBANKMENTS AND SLOPES, PERIMETER DIKES, SWALES AND ALL DISTURBED SLOPES STEEPER OR EQUAL TO 3:1 SHALL BE STABILIZED WITH SEED AND ANCHORED STRAW MULCH, SOD, OR OTHER APPROVED STABILIZATION MEASURES, AS SOON AS POSSIBLE BUT NO LATER THAN THREE (3) CALENDAR DAYS AFTER ESTABLISHMENT. ALL AREAS DISTURBED OUTSIDE OF THE PERIMETER SEDIMENT CONTROL SYSTEM SHALL BE MINIMIZED. MAINTENANCE SHALL BE PERFORMED AS NECESSARY TO ENSURE CONTINUED STABILIZATION.
- 16. PERMANENT SWALES OR OTHER POINTS OF CONCENTRATED WATER FLOW SHALL BE STABILIZED WITH SEED AND AN APPROVED EROSION CONTROL MATTING, SOD, RIP-RAP, OR OTHER APPROVED STABILIZATION MEASURES.
- 17. FOR STOCKPILE SLOPES STEEPER THAN 3 HORIZONTAL TO 1 VERTICAL (3:1), THE CONTRACTOR SHALL APPLY SEED AND ANCHORED STRAW MULCH, SOD, OR OTHER APPROVED STABILIZATION MEASURES TO THE FACE OF THE STOCKPILE WITHIN THREE (3) CALENDAR DAYS OF ACTIVITY HAVING CEASED ON THE RESPECTIVE FACE. FOR SLOPES 3:1 OR FLATTER, THE CONTRACTOR SHALL APPLY STABILIZATION MEASURES TO THE FACE OF THE STOCKPILE WITHIN SEVEN (7) CALENDAR DAYS OF ACTIVITY HAVING CEASED ON THE RESPECTIVE FACE. MAINTENANCE SHALL BE PERFORMED AS NECESSARY TO ENSURE CONTINUED STABILIZATION.
- 18. FOR FINISHED GRADING, THE CONTRACTOR SHALL PROVIDE ADEQUATE GRADIENTS TO PREVENT WATER FROM PONDING FOR MORE THAN TWENTY-FOUR (24) HOURS AFTER THE END OF A RAINFALL EVENT. DRAINAGE COURSES AND SWALE FLOW AREAS MAY TAKE AS LONG AS FORTY-EIGHT (48) HOURS AFTER THE END OF A RAINFALL EVENT TO DRAIN. AREAS DESIGNED TO HAVE STANDING WATER SHALL NOT BE REQUIRED TO MEET THIS REQUIREMENT.


- 19. WHERE DEEMED APPROPRIATE BY THE ENGINEER OR INSPECTOR, SEDIMENT BASINS AND TRAPS MAY NEED TO BE SURROUNDED WITH AN APPROVED SAFETY FENCE. THE FENCE MUST CONFORM TO LOCAL ORDINANCES AND REGULATIONS. THE DEVELOPER OR OWNER SHALL CHECK WITH LOCAL BUILDING OFFICIALS ON APPLICABLE SAFETY REQUIREMENTS. WHERE SAFETY FENCE IS DEEMED APPROPRIATE AND LOCAL ORDINANCES DO NOT SPECIFY FENCING SIZES AND TYPES, THE FOLLOWING SHALL BE USED AS A MINIMUM STANDARD: THE SAFETY FENCE SHALL BE MADE OF WELDED WIRE AND AT LEAST 42 INCHES HIGH, HAVE POSTS SPACED NO FARTHER APART THAN 8 FEET, HAVE MESH OPENINGS NO GREATER THAN 2 INCHES IN WIDTH AND 4 INCHES IN HEIGHT WITH A MINIMUM OF 14 GAUGE WIRE. SAFETY FENCE SHALL BE MAINTAINED AND IN GOOD CONDITION AT ALL TIMES.
- 20. ALL SEDIMENT TRAP DEPTH DIMENSIONS ARE RELATIVE TO THE OUTLET ELEVATION. ALL TRAPS SHALL HAVE A STABLE OUTFALL. ALL TRAPS AND BASINS SHALL HAVE STABLE INFLOW POINTS.
- 21. SEDIMENT SHALL BE REMOVED AND THE TRAP OR BASIN RESTORED TO ITS ORIGINAL DIMENSIONS WHEN THE SEDIMENT HAS ACCUMULATED TO ONE QUARTER OF THE TOTAL DEPTH OF THE TRAP OR BASIN. TOTAL DEPTH SHALL BE MEASURED FROM THE TRAP OR BASIN BOTTOM TO THE CREST OF THE OUTLET.
- 22. SEDIMENT REMOVED FROM TRAPS (AND BASINS) SHALL BE PLACED AND STABILIZED IN APPROVED AREAS, BUT NOT WITHIN A FLOODPLAIN, WETLAND OR TREE-SAVE AREA. WHEN PUMPING SEDIMENT LADEN WATER, THE DISCHARGE SHALL BE DIRECTED TO AN MDE APPROVED SEDIMENT TRAPPING DEVICE PRIOR TO RELEASE FROM THE SITE. A SUMP PIT MAY BE USED IF SEDIMENT TRAPS THEMSELVES ARE BEING PUMPED OUT.
- AND HAVE ESTABLISHED PERMANENT STABILIZATION FOR ALL CONTRIBUTORY DISTURBED AREAS USING SOD OR AN APPROVED PERMANENT SEED MIXTURE WITH REQUIRED SOIL AMENDMENTS AND AN APPROVED ANCHORED MULCH. WOOD FIBER MULCH MAY ONLY BE USED IN SEEDING SEASON WHERE THE SLOPE DOES NOT EXCEED 10% AND GRADING HAS BEEN DONE TO PROMOTE SHEET FLOW DRAINAGE. AREAS BROUGHT TO FINISHED GRADE DURING THE SEEDING SEASON SHALL BE PERMANENTLY STABILIZED AS SOON AS POSSIBLE, BUT NOT LATER THAN THREE (3) CALENDAR DAYS AFTER ESTABLISHMENT FOR SLOPES STEEPER THAN 3 HORIZONTAL TO 1 VERTICAL (3:1) AND SEVEN (7) CALENDAR DAYS FOR FLATTER SLOPES. WHEN PROPERTY IS BROUGHT TO FINISHED GRADE DURING THE MONTHS OF NOVEMBER THROUGH FEBRUARY, AND PERMANENT


STABILIZATION IS FOUND TO BE IMPRACTICAL, TEMPORARY SEED AND ANCHORED STRAW MULCH SHALL BE APPLIED TO DISTURBED AREAS. THE FINAL PERMANENT STABILIZATION OF SUCH PROPERTY SHALL BE APPLIED BY MARCH 15 OR EARLIER IF GROUND AND WEATHER CONDITIONS ALLOW.

- MDE INSPECTOR WITHIN THIRTY (30) CALENDAR DAYS FOLLOWING ESTABLISHMENT OF PERMANENT STABILIZATION IN ALL CONTRIBUTORY DRAINAGE AREAS. UPON REMOVAL OF SEDIMENT CONTROL DEVICES, THE AREA DISTURBED BY REMOVAL SHALL BE STABILIZED WITH TOPSOIL, SEED, AND MULCH, OR AS SPECIFIED, WITHIN 24 HOURS OF SAID REMOVAL. STORMWATER MANAGEMENT STRUCTURES USED TEMPORARILY FOR SEDIMENT CONTROL SHALL BE CONVERTED TO THE PERMANENT CONFIGURATION WITHIN THIS TIME PERIOD AS WELL.
- 25. OFF-SITE SPOIL OR BORROW AREAS ON STATE OR FEDERAL PROPERTY SHALL HAVE PRIOR APPROVAL BY MDE AND OTHER APPLICABLE STATE, FEDERAL, AND LOCAL AGENCIES; OTHERWISE APPROVAL SHALL BE GRANTED BY THE LOCAL AUTHORITIES. ALL WASTE AND BORROW AREAS OFF-SITE SHALL BE PROTECTED BY SEDIMENT CONTROL MEASURES AND STABILIZED.
- 26. SITE INFORMATION:
- A. AREA DISTURBED: XX B. TOTAL CUT 0 CUBIC YARDS
- .TOTAL FILL 0 CUBIC YARDS
- D. OFF-SITE WASTE / BORROW AREA LOCATION WILL BE THE RESPONSIBILITY OF THE CONTRACTOR

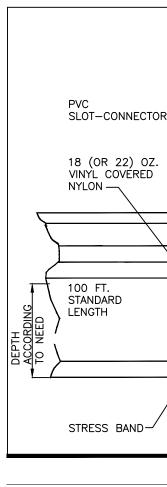

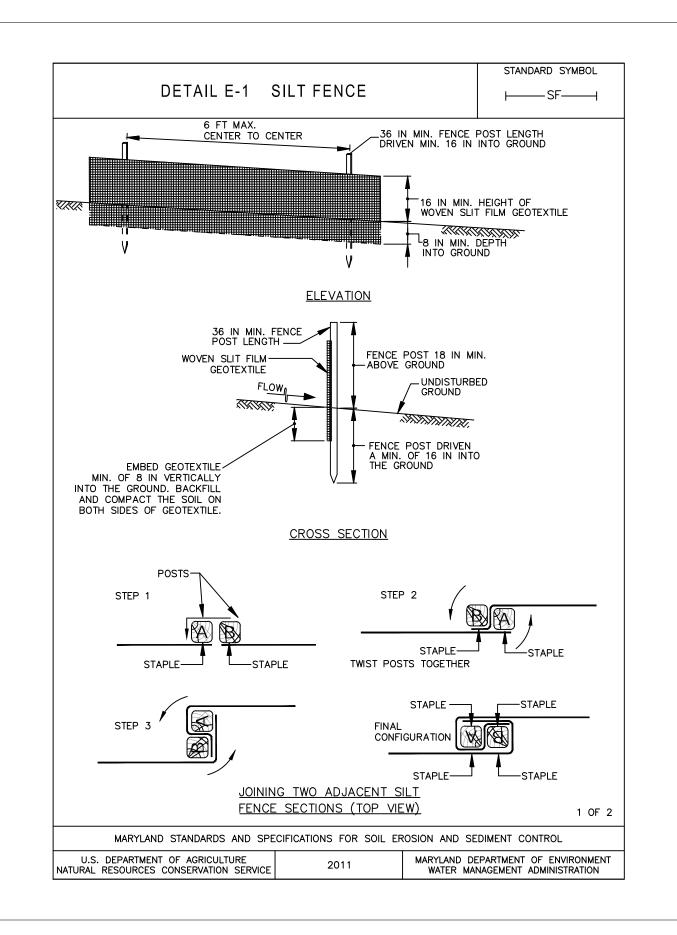

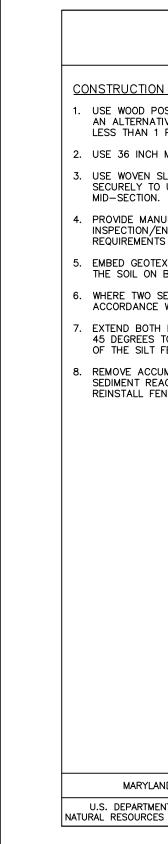

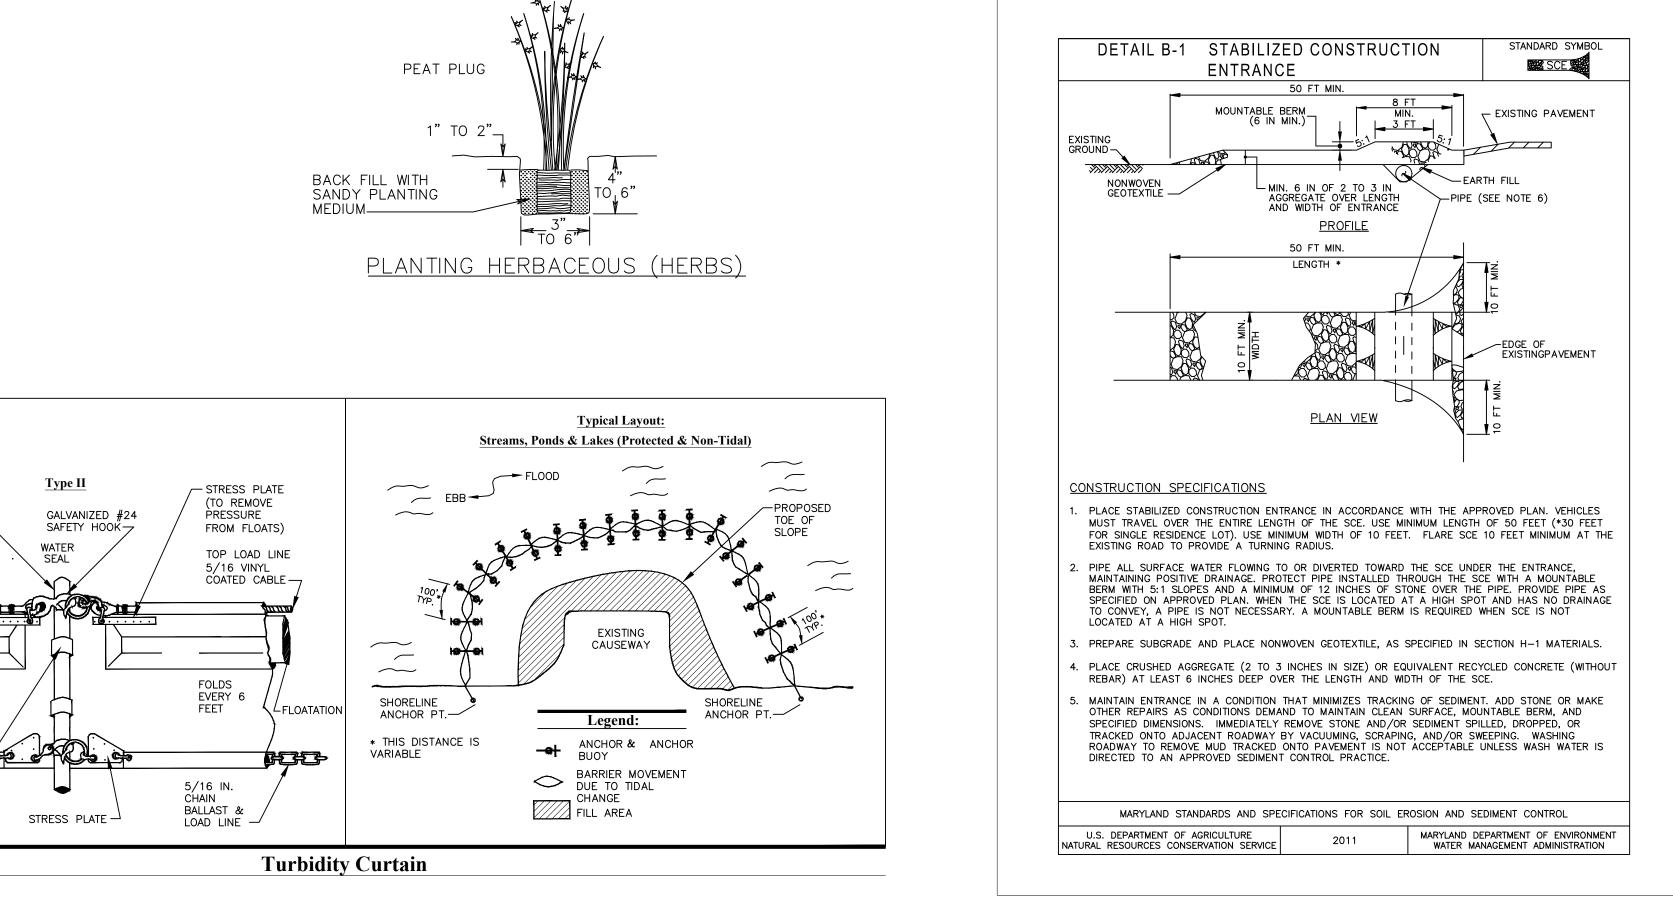

	STANDARD SYMBOL
DETAIL E-1 SILT FENCE	⊢SFI
N_SPECIFICATIONS	
OSTS 1¾ X 1¾ ± $lpha_6$ INCH (MINIMUM) SQUARE CUT OF SOUND (TIVE TO WOODEN POST USE STANDARD "T" OR "U" SECTION STE I POUND PER LINEAR FOOT.	QUALITY HARDWOOD. AS EL POSTS WEIGHING NOT
I MINIMUM POSTS DRIVEN 16 INCH MINIMUM INTO GROUND NO MO	DRE THAN 6 FEET APART.
SLIT FILM GEOTEXTILE AS SPECIFIED IN SECTION $H-1$ MATERIALS UPSLOPE SIDE OF FENCE POSTS WITH WIRE TIES OR STAPLES .	
NUFACTURER CERTIFICATION TO THE AUTHORIZED REPRESENTATIV ENFORCEMENT AUTHORITY SHOWING THAT THE GEOTEXTILE USED IS IN SECTION H-1 MATERIALS.	
EXTILE A MINIMUM OF 8 INCHES VERTICALLY INTO THE GROUND. BOTH SIDES OF FABRIC.	BACKFILL AND COMPACT
SECTIONS OF GEOTEXTILE ADJOIN: OVERLAP, TWIST, AND STAPLE WITH THIS DETAIL.	TO POST IN
HENDS OF THE SILT FENCE A MINIMUM OF FIVE HORIZONTAL FE TO THE MAIN FENCE ALIGNMENT TO PREVENT RUNOFF FROM GO FENCE.	
UMULATED SEDIMENT AND DEBRIS WHEN BULGES DEVELOP IN SIL ACHES 25% OF FENCE HEIGHT. REPLACE GEOTEXTILE IF TORN. IF ENCE.	
	2 OF 2
AND STANDARDS AND SPECIFICATIONS FOR SOIL EROSION AND SE	DIMENT CONTROL
	EPARTMENT OF ENVIRONMENT




### Living Shoreline & **Beach Restoration** Project at Drum Point

Property Owners Association Calvert County, Maryland

No.	Revision	Date	Appvd.
1	PROJECT TITLE CHANGE	8/22/21	CSH
2	MOVED GRADING OFF OF ADJ. PROPERTY	6/25/22	CSH
Design	ad by	Checked by	_
Design	eu by	Checked by	
Issued	for	Date	
	al	March 11	, 2023
Fir			
Fir			
Fin			
Draw	ing Title		
Draw		t	
Draw Et	ing Title	t	

Notes & Details

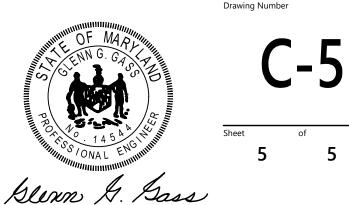

		·	J
et		of	
	5		5

Project Number 2021-03