

# Spring Awakening

**Director: Portia Krieger**

**Scenic Designer: Max Okst**

# Childhood vs. Adulthood




Black and white (yes and no) world intersecting with childlike scribbles

Struggling with big internal feelings




Loss of innocence

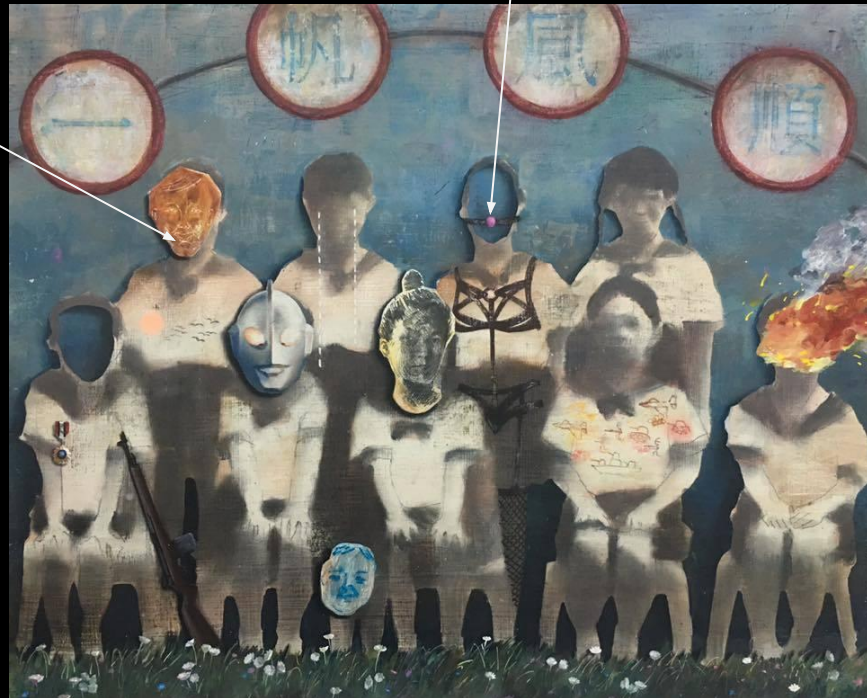

# Haze | Confusion



Breakaway from the adult world,  
but still that confusion.

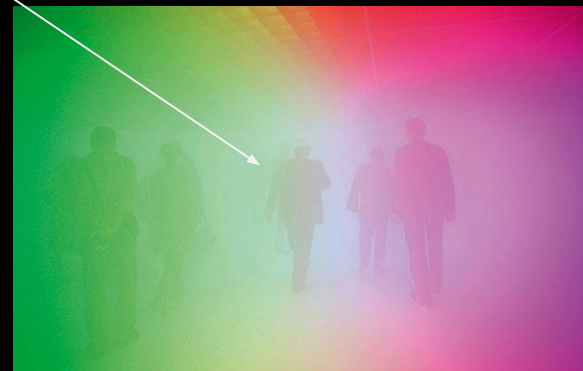

Haze quality | Silhouette



# Uneven | Tension


Sharp angles




Geometric



# Restraint | Blockage

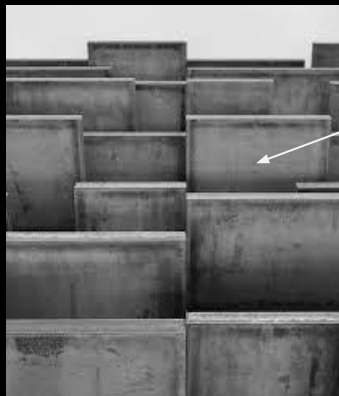

Asymmetry

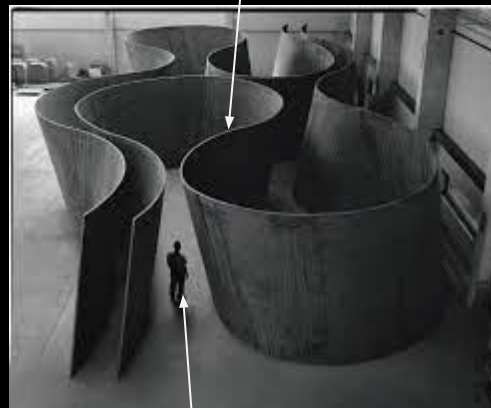

Hardness of concrete



Looming maze - can't see over or past it until you get to the end




# Blockage | Richard Serra



Stacked




Uneasy

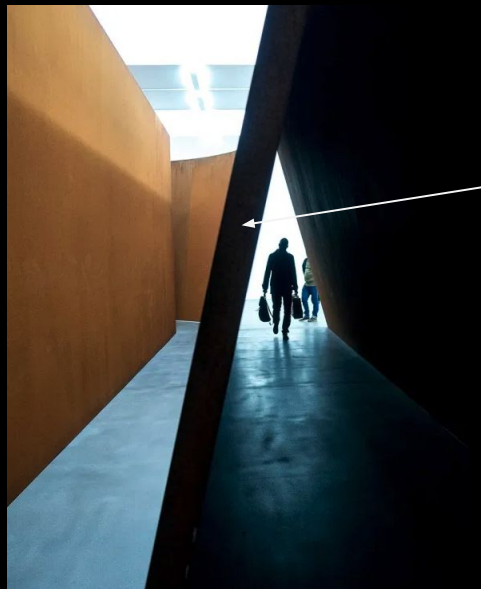


Sharp Angles




# Wall Texture

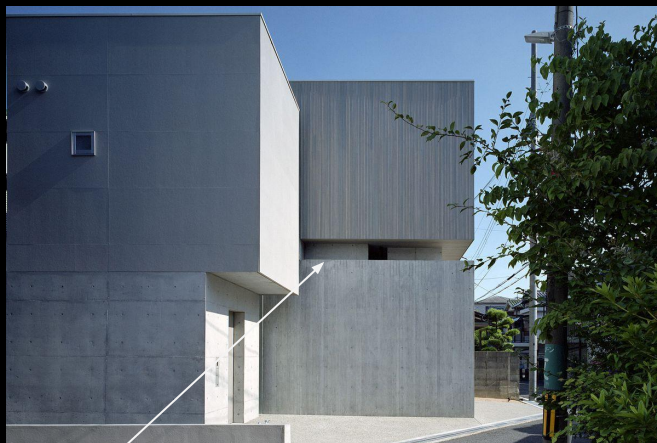

Minimalist  
Architecture

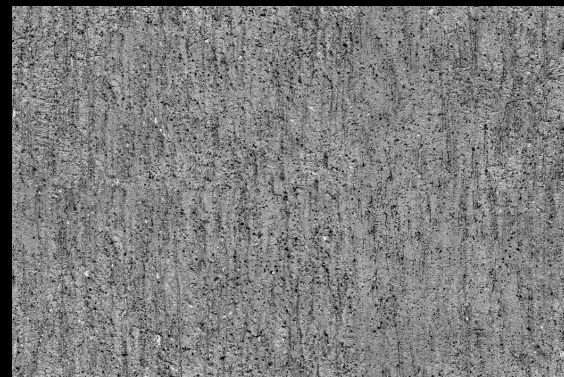


Wall & Ceiling Texture

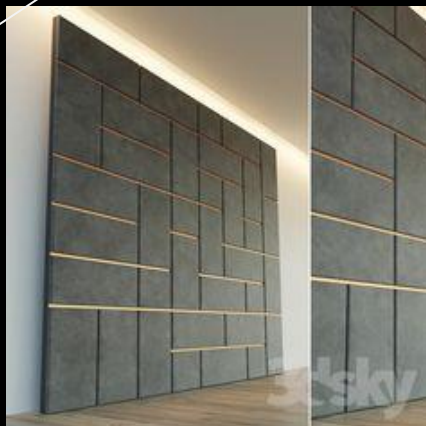


Wall & Ceiling Inspiration

# Ground Plan & Section

VECTORWORKS EDUCATIONAL VERSION

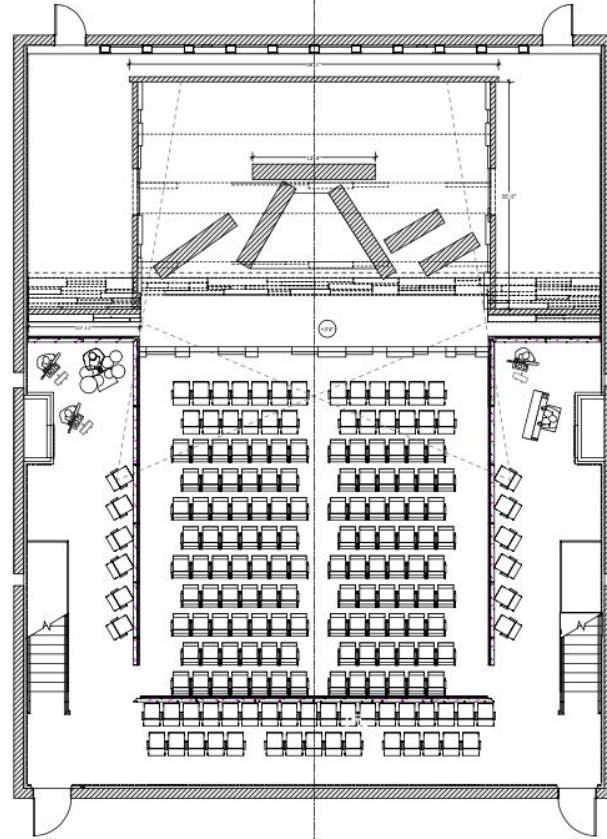

GROUND PLAN  
1/4" = 1'-0"

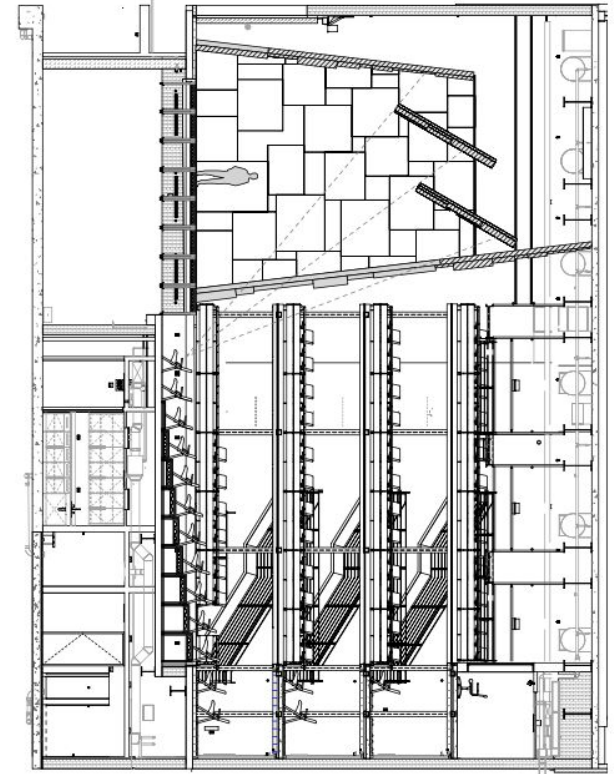

SECTION  
1/4" = 1'-0"


| Spring Awakening |              |         |
|------------------|--------------|---------|
| Sheet No.        | Author       | Date    |
| 1                | Max Okat     | 5/13/21 |
| 1/4" = 1'-0"     | GP & Section |         |

VECTORWORKS EDUCATIONAL VERSION



# Elevation

VECTORWORKS EDUCATIONAL VERSION

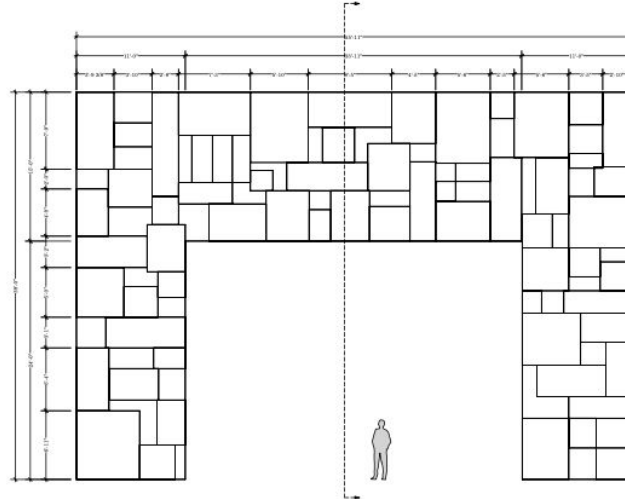

PROSCENIUM WALL ELEVATION



PROSC WALL SECTION




PROSCENIUM WALL PLAN

|                 |                  |             |           |
|-----------------|------------------|-------------|-----------|
| Sheet Title     | Spring Awakening |             |           |
| Author/Designer | Max Okat         | Date        | 5/13/21   |
| Sheet Number    | 2                | Sheet Title | Elevation |
| Scale           | 1/4" = 1'-0"     |             |           |

VECTORWORKS EDUCATIONAL VERSION

# Elevation

VECTORWORKS EDUCATIONAL VERSION

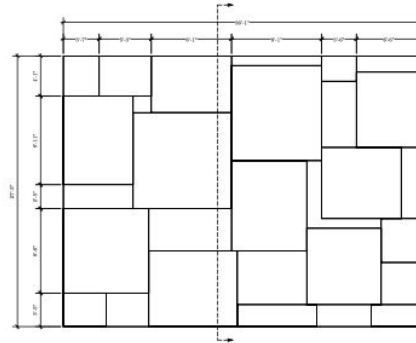


○ BACK WALL ELEVATION



○ BACK WALL SECTION



○ BACK WALL PLAN

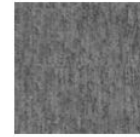


○ WALL TEXTURE  
ALL WALLS, CEILING AND  
DECK TO RECEIVE THIS  
TEXTURE.

VECTORWORKS EDUCATIONAL VERSION

|                  |             |            |             |
|------------------|-------------|------------|-------------|
| Sheet Title      |             |            |             |
| Spring Awakening |             |            |             |
| Sheet Number     | Sheet Total | Issue Date | Issue By    |
| 3                | Max Okst    | 5/13/21    |             |
| Scale            |             | Sheet Size | Sheet Title |
| 1/4" = 1'-0"     |             |            | Elevation   |

# Elevation


VECTORWORKS EDUCATIONAL VERSION

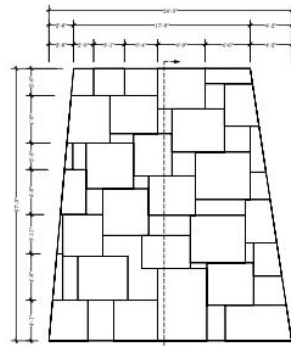


○ SL WALL ELEVATION



○ SL WALL SECTION

 

○ SL WALL PLAN

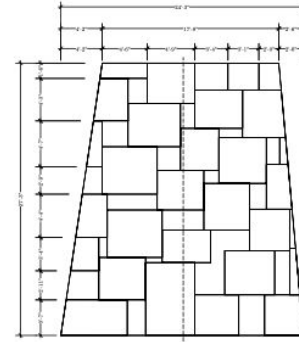

○ SR WALL ELEVATION



○ SR WALL SECTION




○ SR WALL PLAN

|                  |          |            |             |
|------------------|----------|------------|-------------|
| Project Name     |          |            |             |
| Spring Awakening |          |            |             |
| Sheet Number     | Drawn By | Checked By | Date        |
| 4                | Max Okat |            | 5/13/21     |
| Scale            |          |            | Sheet Title |
| 1/4" = 1'-0"     |          |            | Elevation   |

VECTORWORKS EDUCATIONAL VERSION

# Elevation


VECTORWORKS EDUCATIONAL VERSION

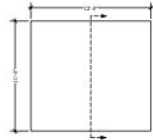

○ WALL A ELEVATION



○ WALL A SECTION

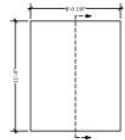

○ WALL B ELEVATION



○ WALL B SECTION



○ WALL C ELEVATION



○ WALL C SECTION




○ WALL A PLAN



○ WALL B PLAN




○ WALL C PLAN

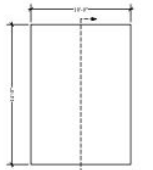

○ WALL D ELEVATION



○ WALL D SECTION

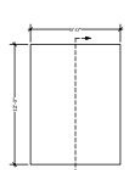

○ WALL E ELEVATION



○ WALL E SECTION



○ WALL F ELEVATION



○ WALL F SECTION



○ WALL D PLAN



○ WALL E PLAN




○ WALL F PLAN

|                                       |                                 |                      |
|---------------------------------------|---------------------------------|----------------------|
| Project Name: <b>Spring Awakening</b> |                                 |                      |
| Sheet Number: <b>5</b>                | Client Name: <b>Max Okst</b>    | Date: <b>5/13/21</b> |
| Scale: <b>1/4" = 1'-0"</b>            | Drawing Title: <b>Elevation</b> |                      |

VECTORWORKS EDUCATIONAL VERSION

# Ceiling Elevation

VECTORWORKS EDUCATIONAL VERSION

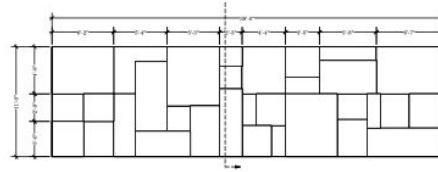


○ US CEILING ELEVATION



○ US CEILING PLAN



○ US CEILING SECTION

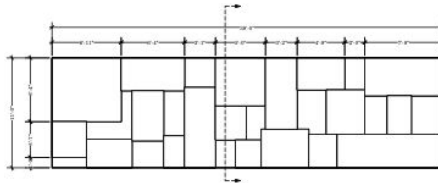

○ DS CEILING ELEVATION



○ DS CEILING PLAN




○ DS CEILING SECTION

|                  |            |                   |
|------------------|------------|-------------------|
| Sheet Title      |            |                   |
| Spring Awakening |            |                   |
| Sheet Number     | Author     | Date              |
| 6                | Max Okt    | 5/13/21           |
| Scale            | Sheet Size | Sheet Title       |
| 1/4" = 1'-0"     |            | Ceiling Elevation |

VECTORWORKS EDUCATIONAL VERSION

# Render | Model

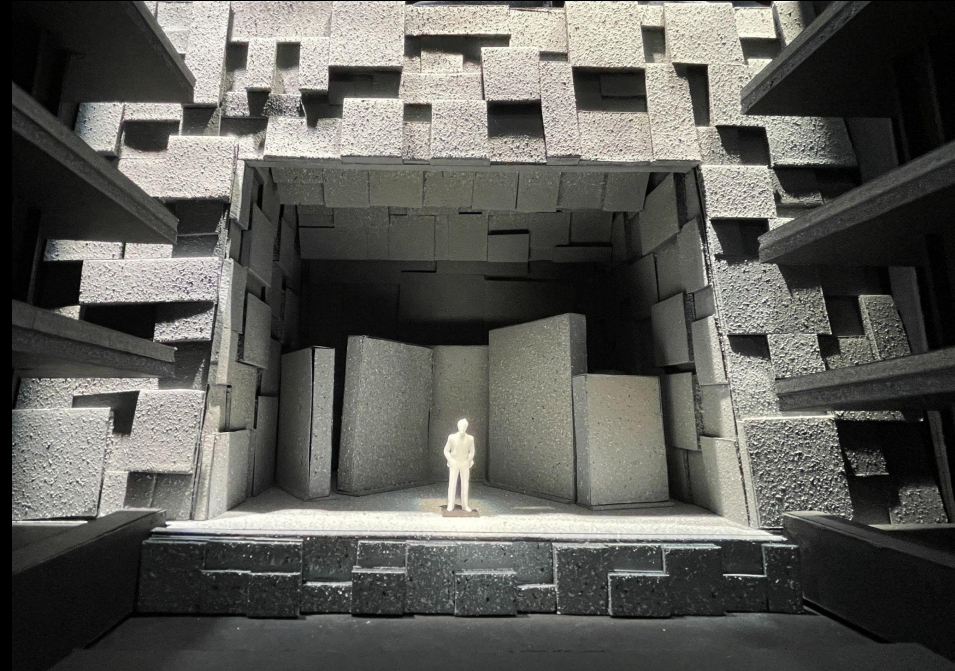

Act I Scene 1

# Render | Model



Act I Scene 2

# Render | Model




Act I Scene 4



# Render




Act I Scene 10

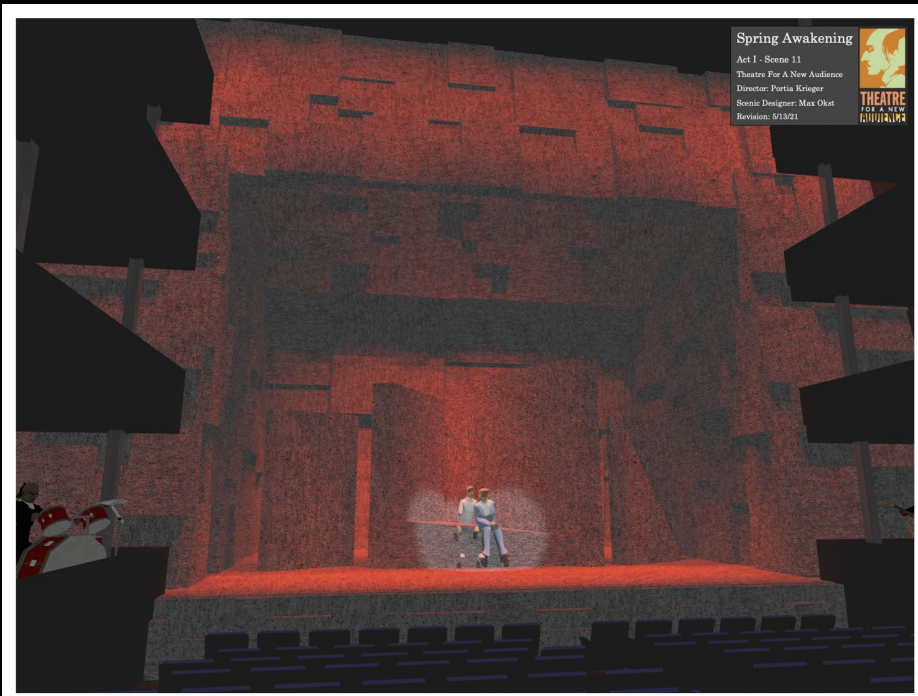


Act I Scene 11

# Render

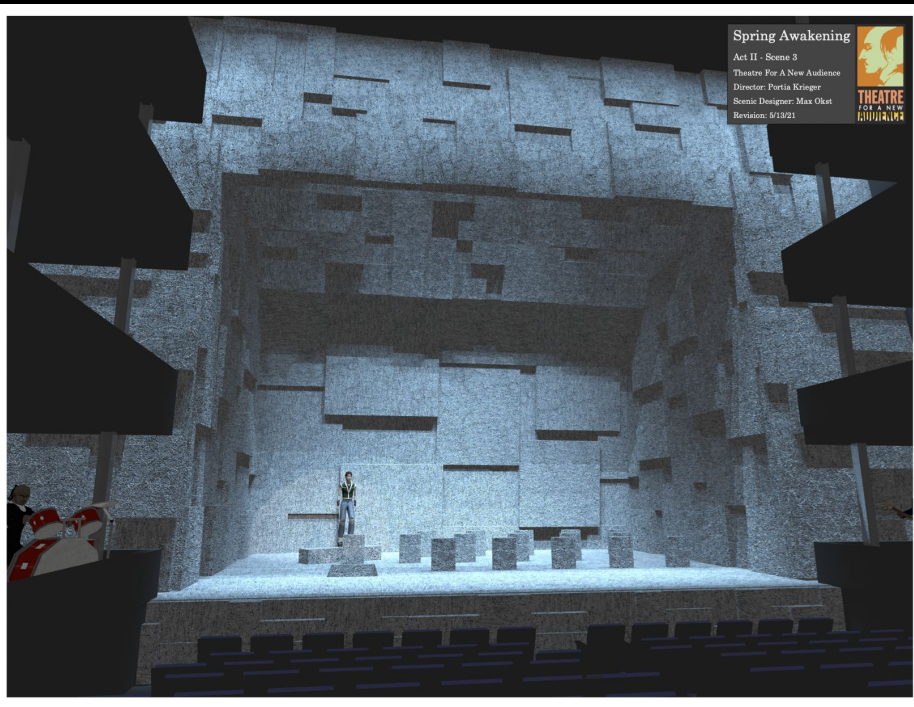


Act II Scene 3

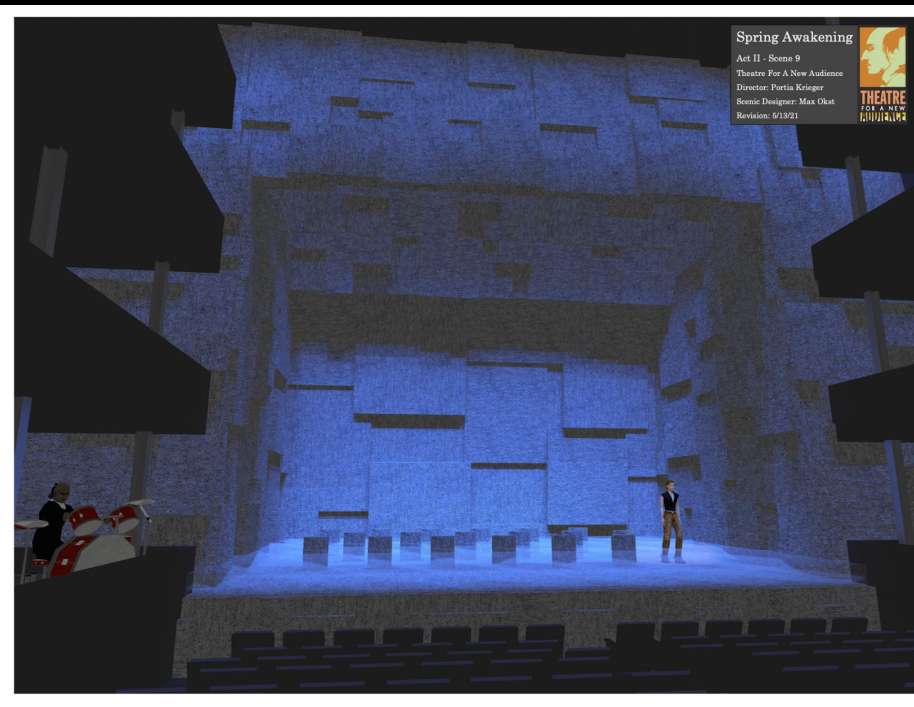

Act II Scene 9

# Render

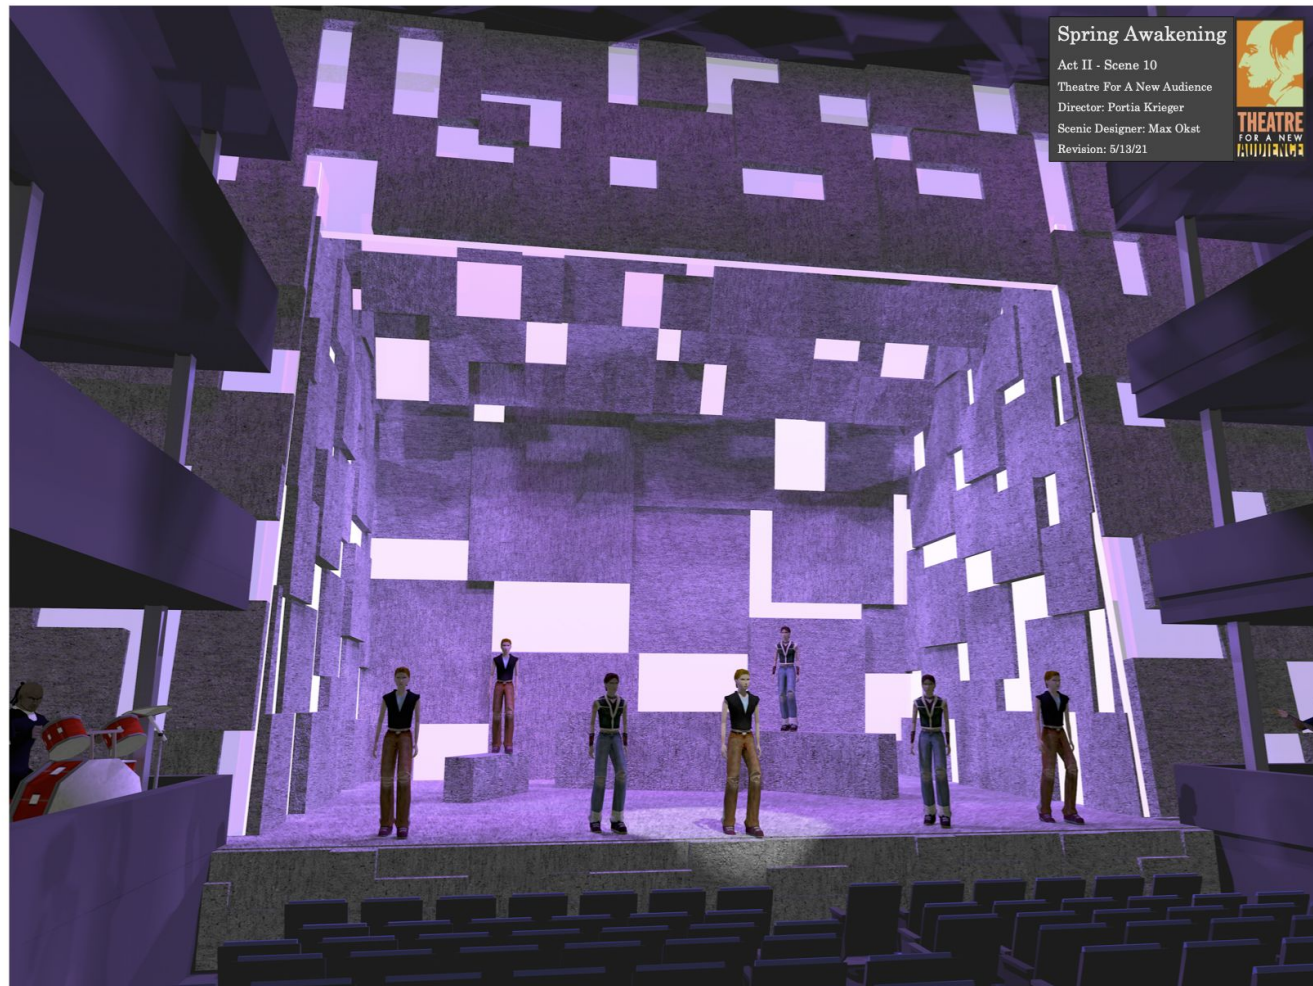

Act II Scene 10