



2 PARTIAL FRONT ELEVATION  
A1 SCALE: 1/4" = 1'-0"

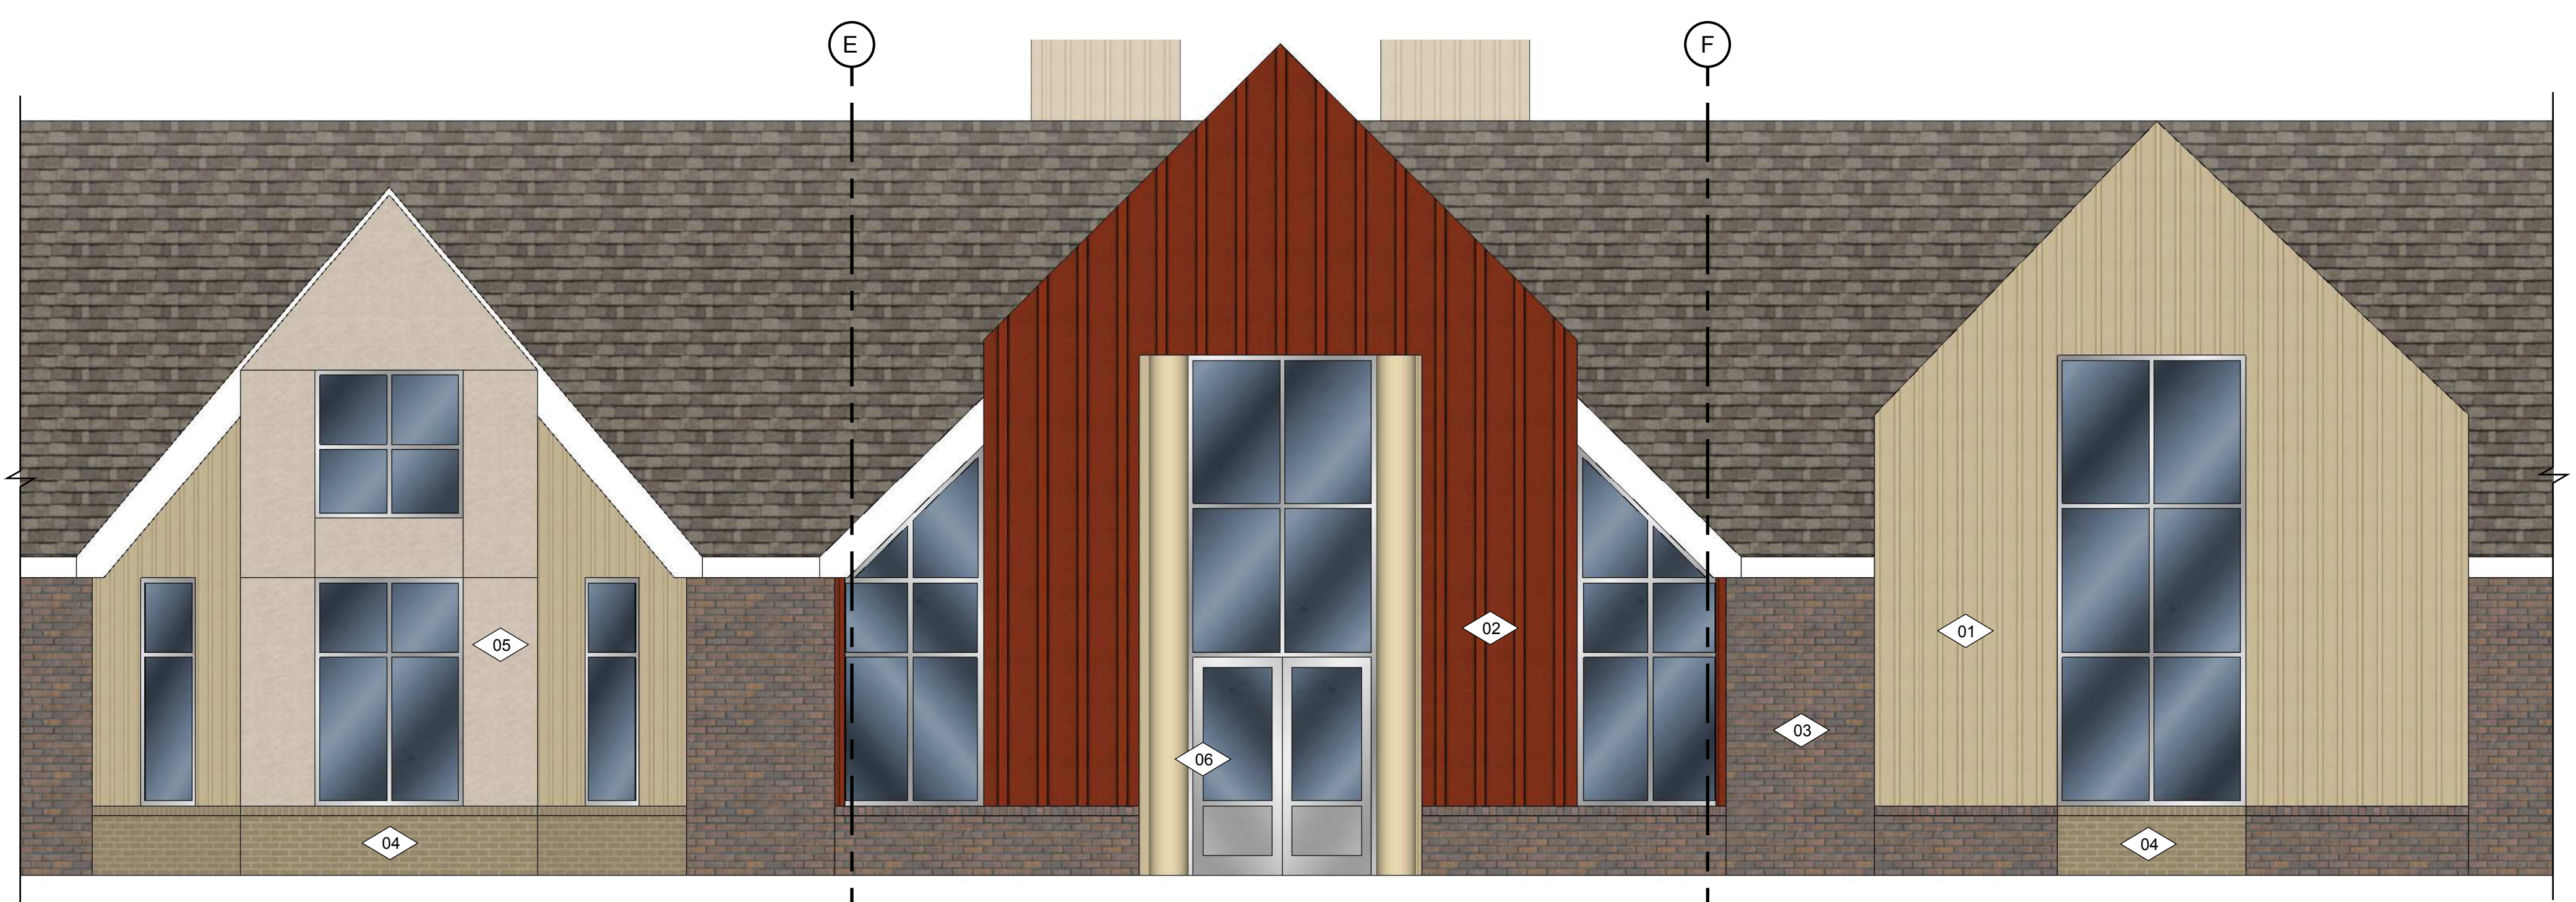


1 PARTIAL FRONT ELEVATION  
A1 SCALE: 1/4" = 1'-0"


FINISH LEGEND	
01	NEW BOARD AND BATTEN SIDING BATTENS AT 12" O.C. JamesHardie, COLOR: NAVAJO BEIGE
02	NEW BOARD AND BATTEN SIDING BATTENS AT 16" O.C. JamesHardie, COLOR: COUNTRYLANE RED
03	NEW BRICK VENEER - GENERAL SHALE, COLOR: OLD CHICAGO WITH 80X LIGHT CHOCOLATE GROUT
04	NEW ACCENT BRICK VENEER - GENERAL SHALE, COLOR: COLISEUM WITH 10X LIGHT BUFF GROUT
05	NEW STUCCO VENEER - STO CORP. COLOR: INDIANA LIMESTONE
06	NEW PAINT TO MATCH NAVAJO BEIGE SIDING

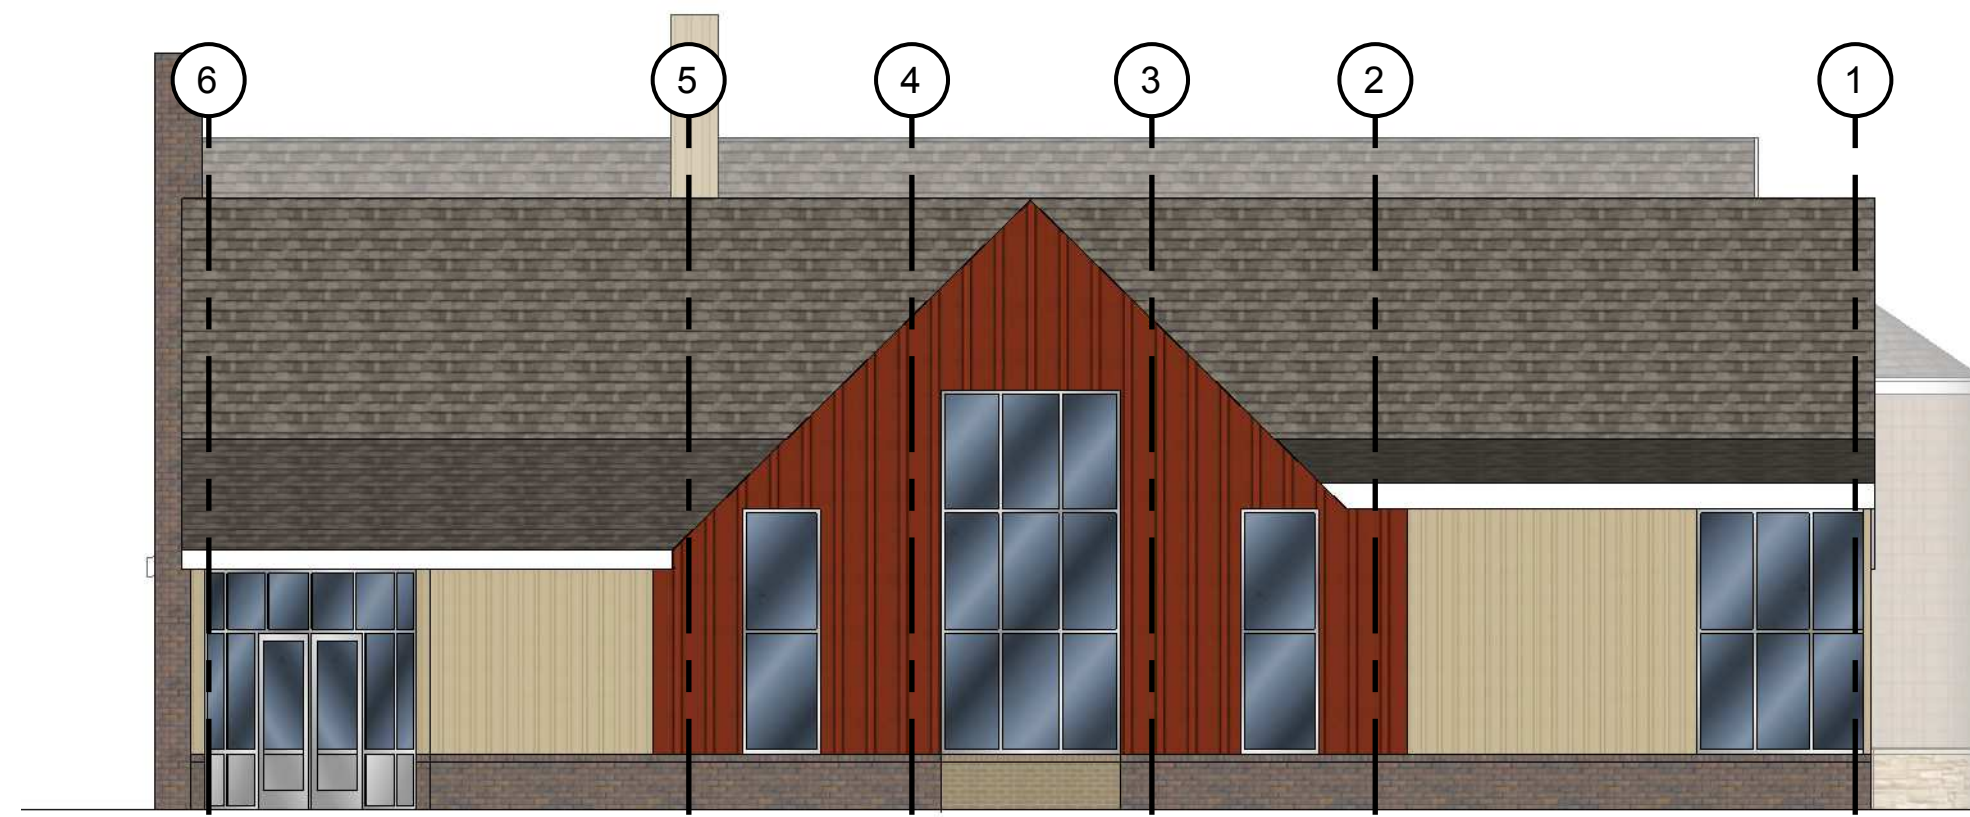


SIDE - WEST ELEVATION  
SCALE: 1/8" = 1'-0"

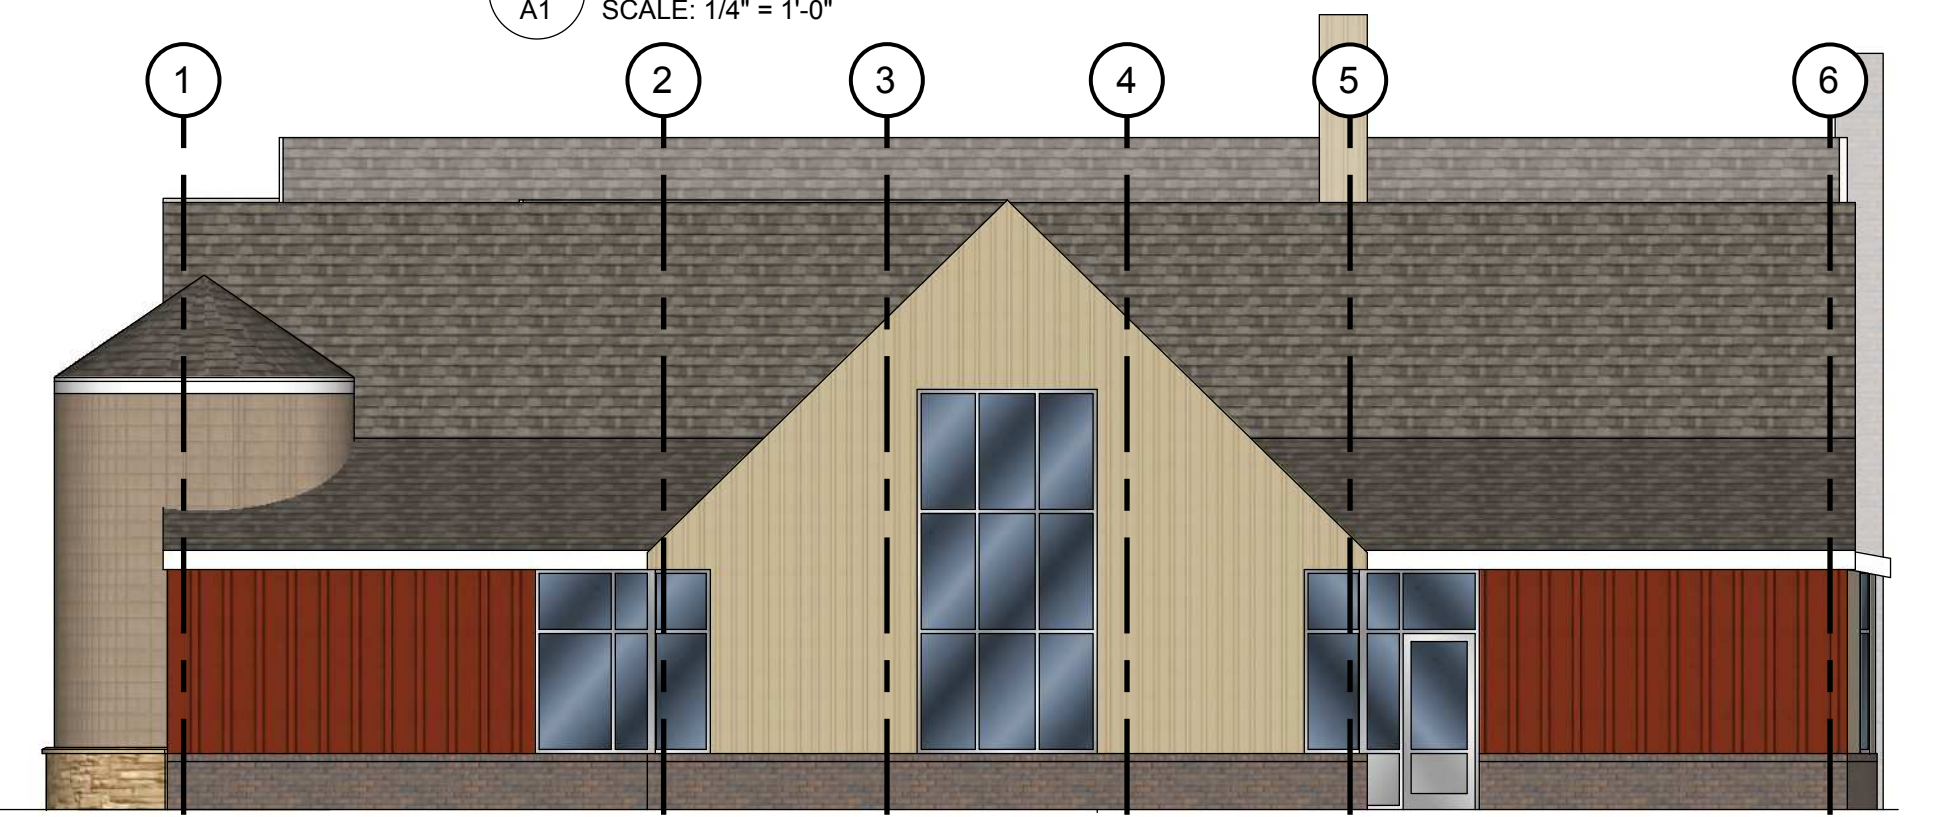

SIDE - EAST ELEVATION  
SCALE: 1/8" = 1'-0"

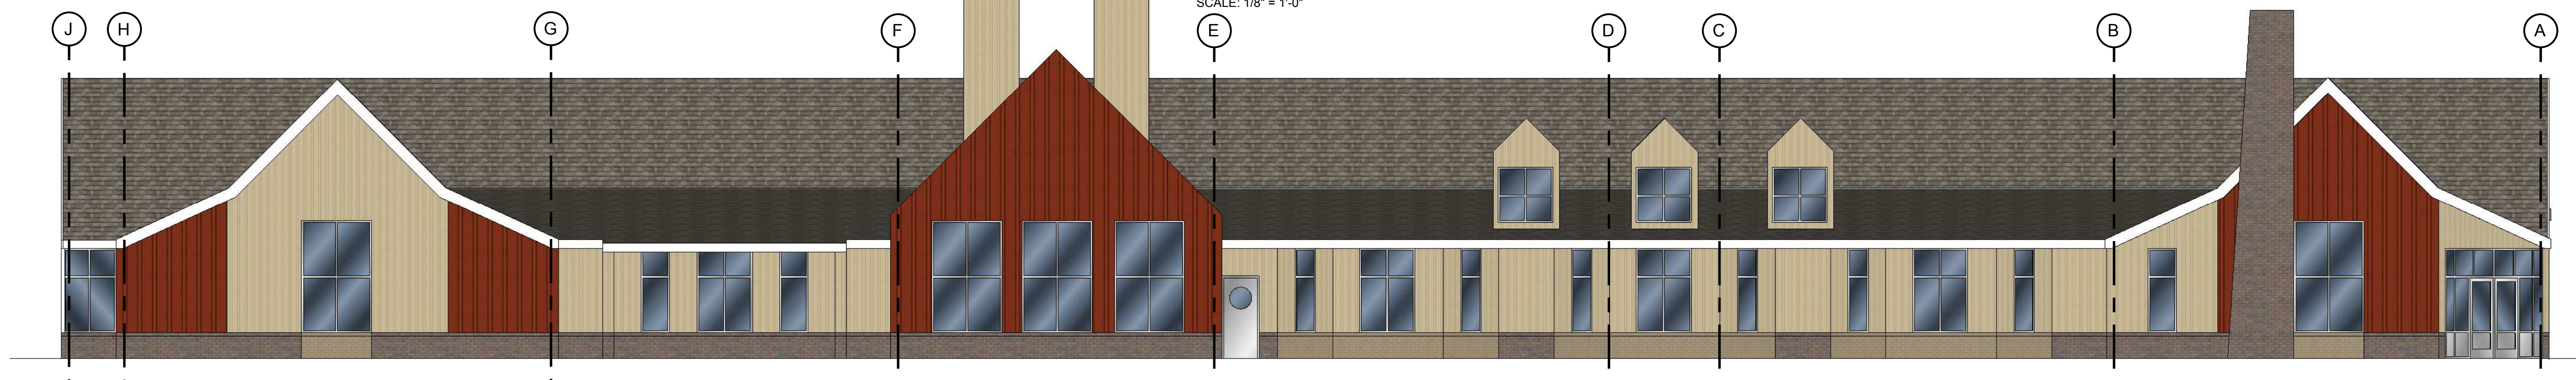

REAR - NORTH ELEVATION  
SCALE: 1/8" = 1'-0"

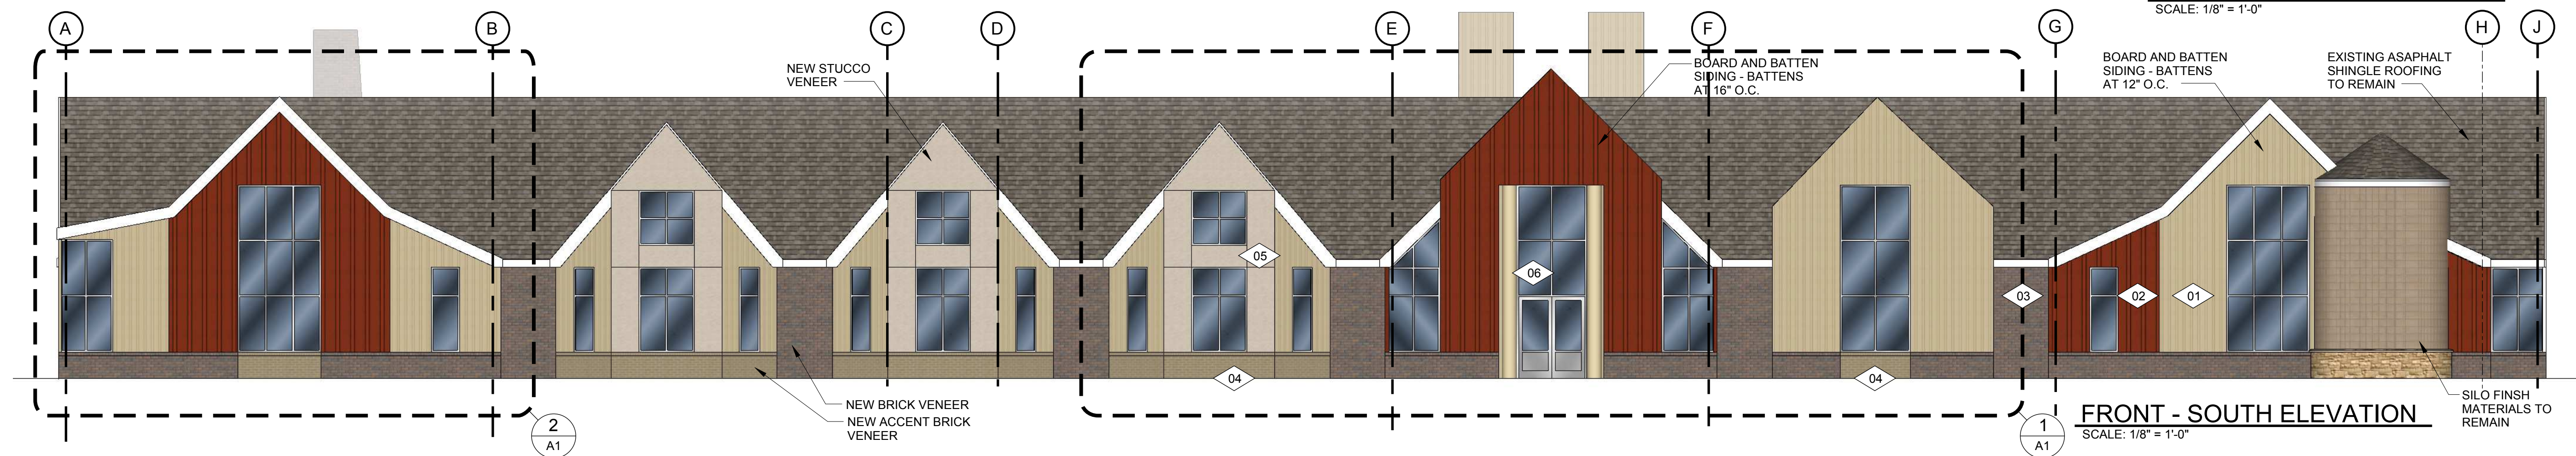

1 FRONT - SOUTH ELEVATION  
A1 SCALE: 1/8" = 1'-0"