



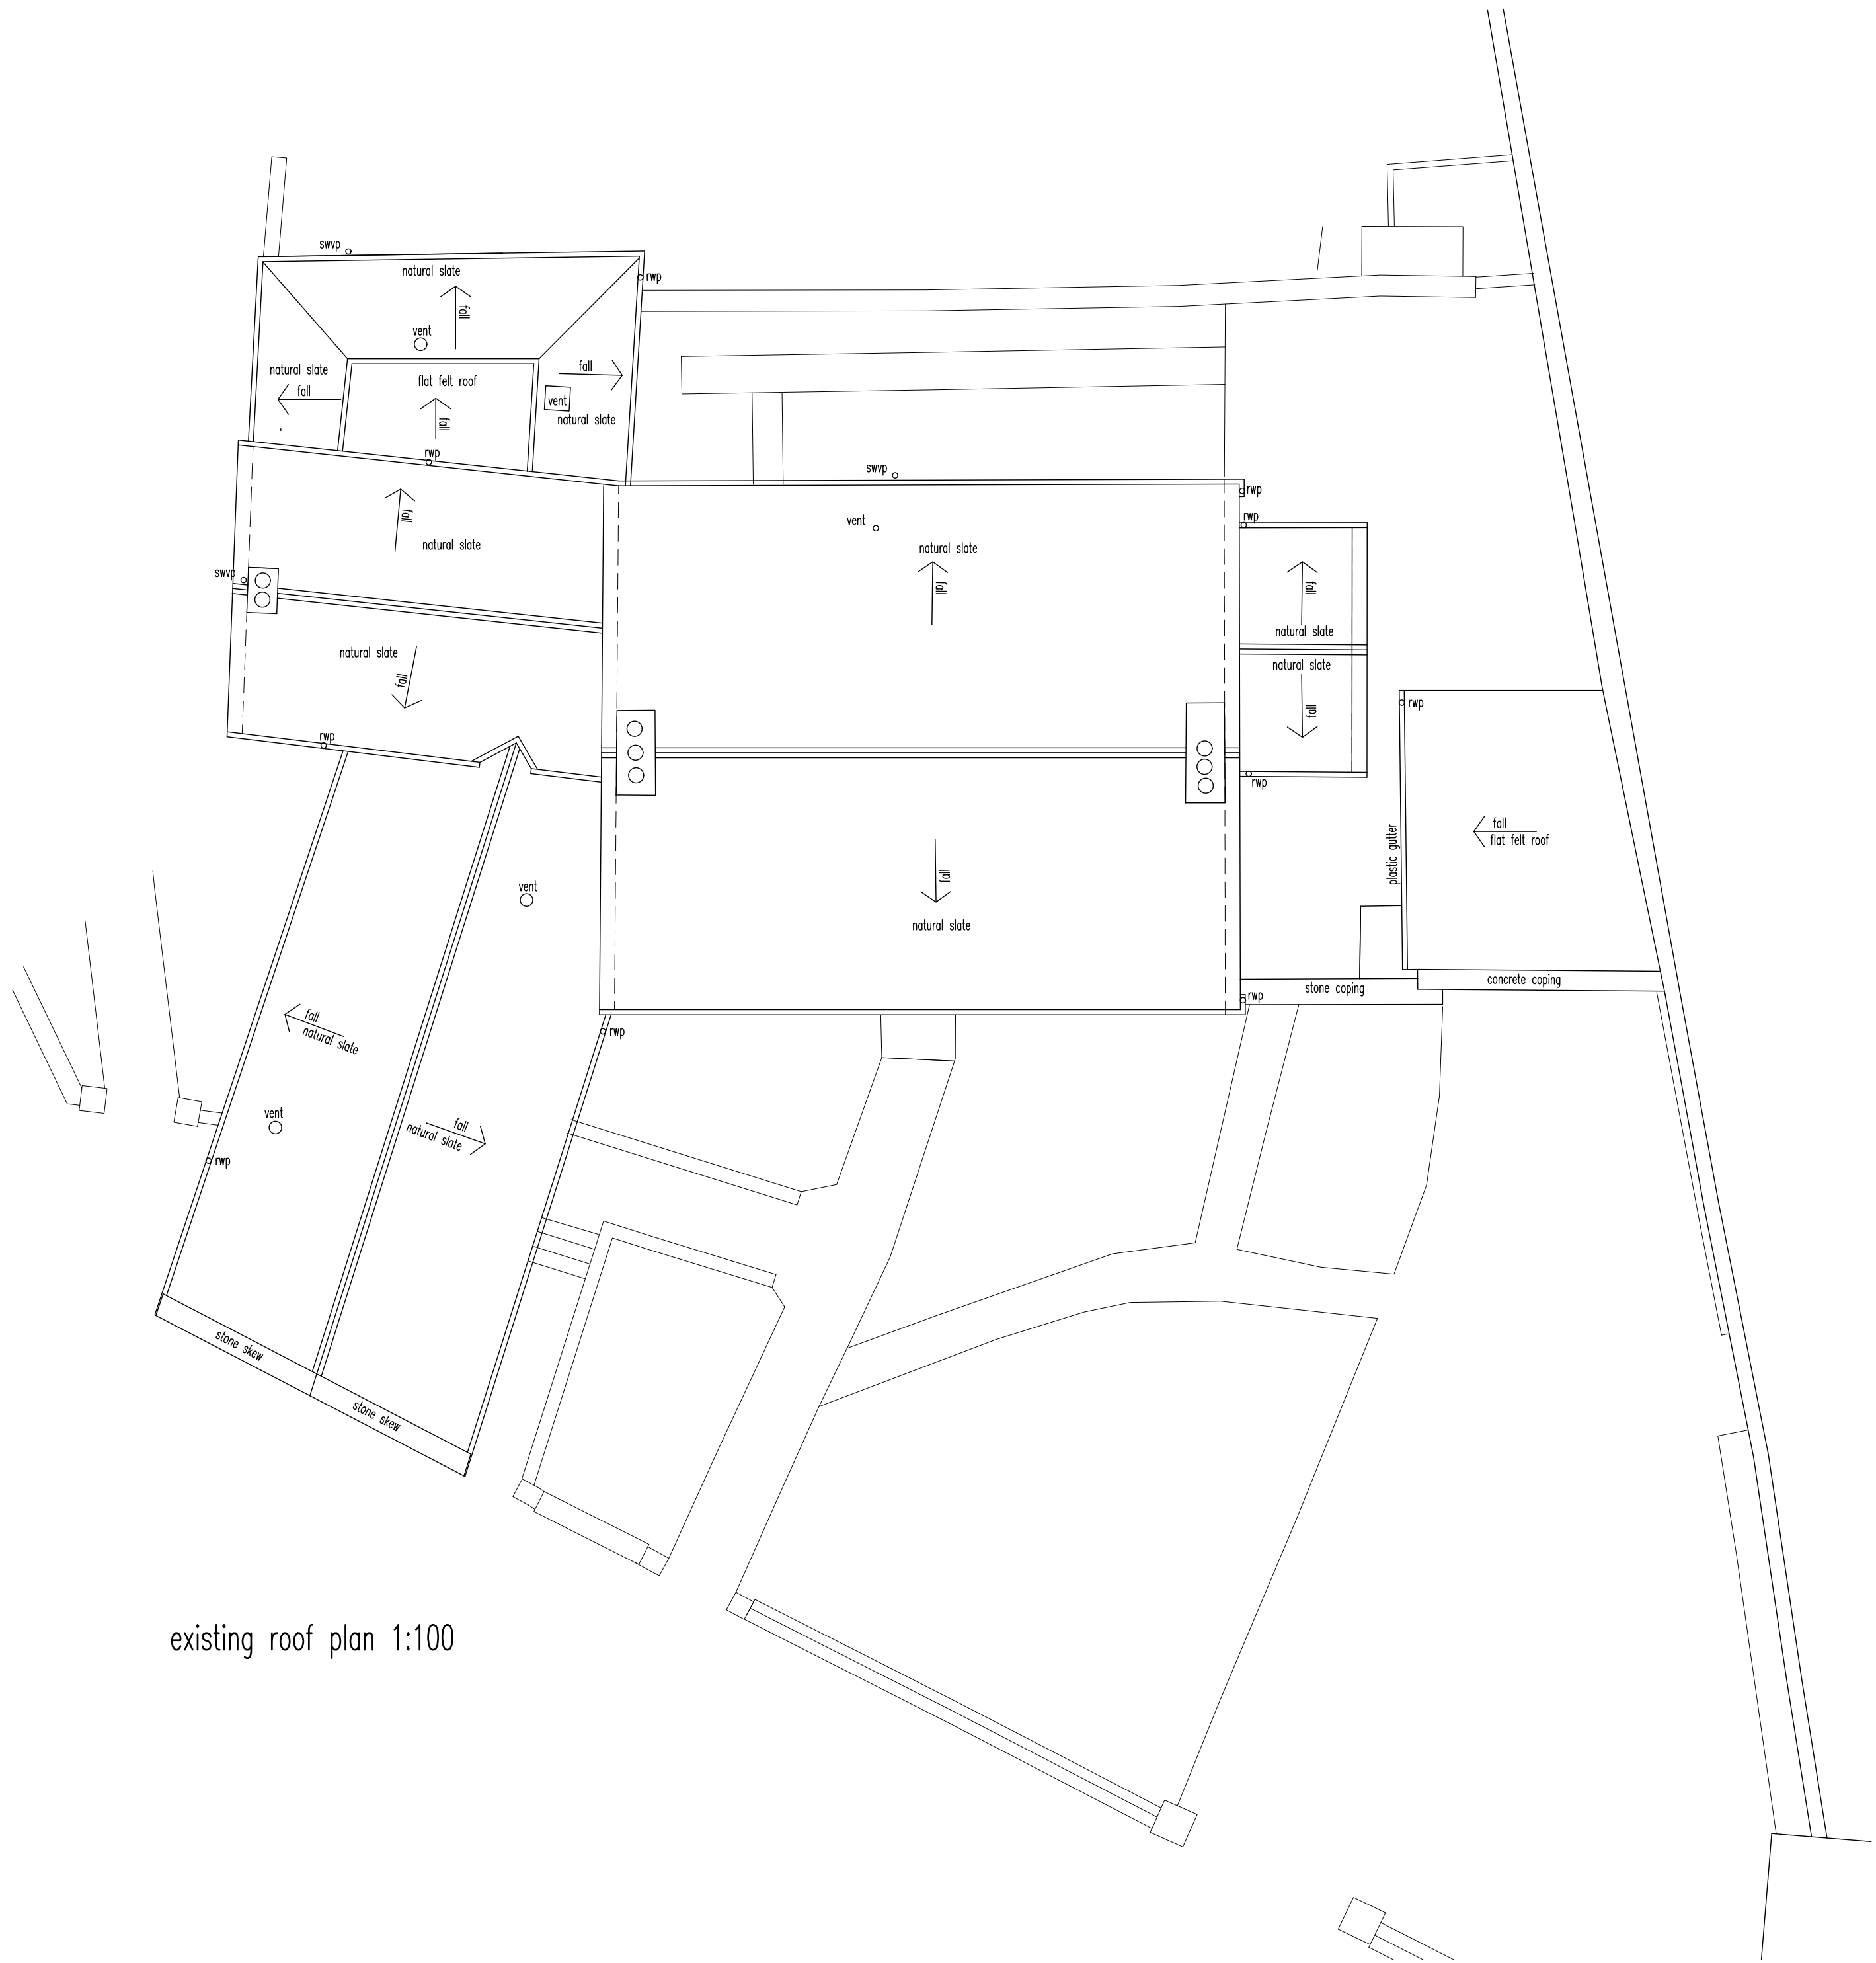

existing roof plan 1:100

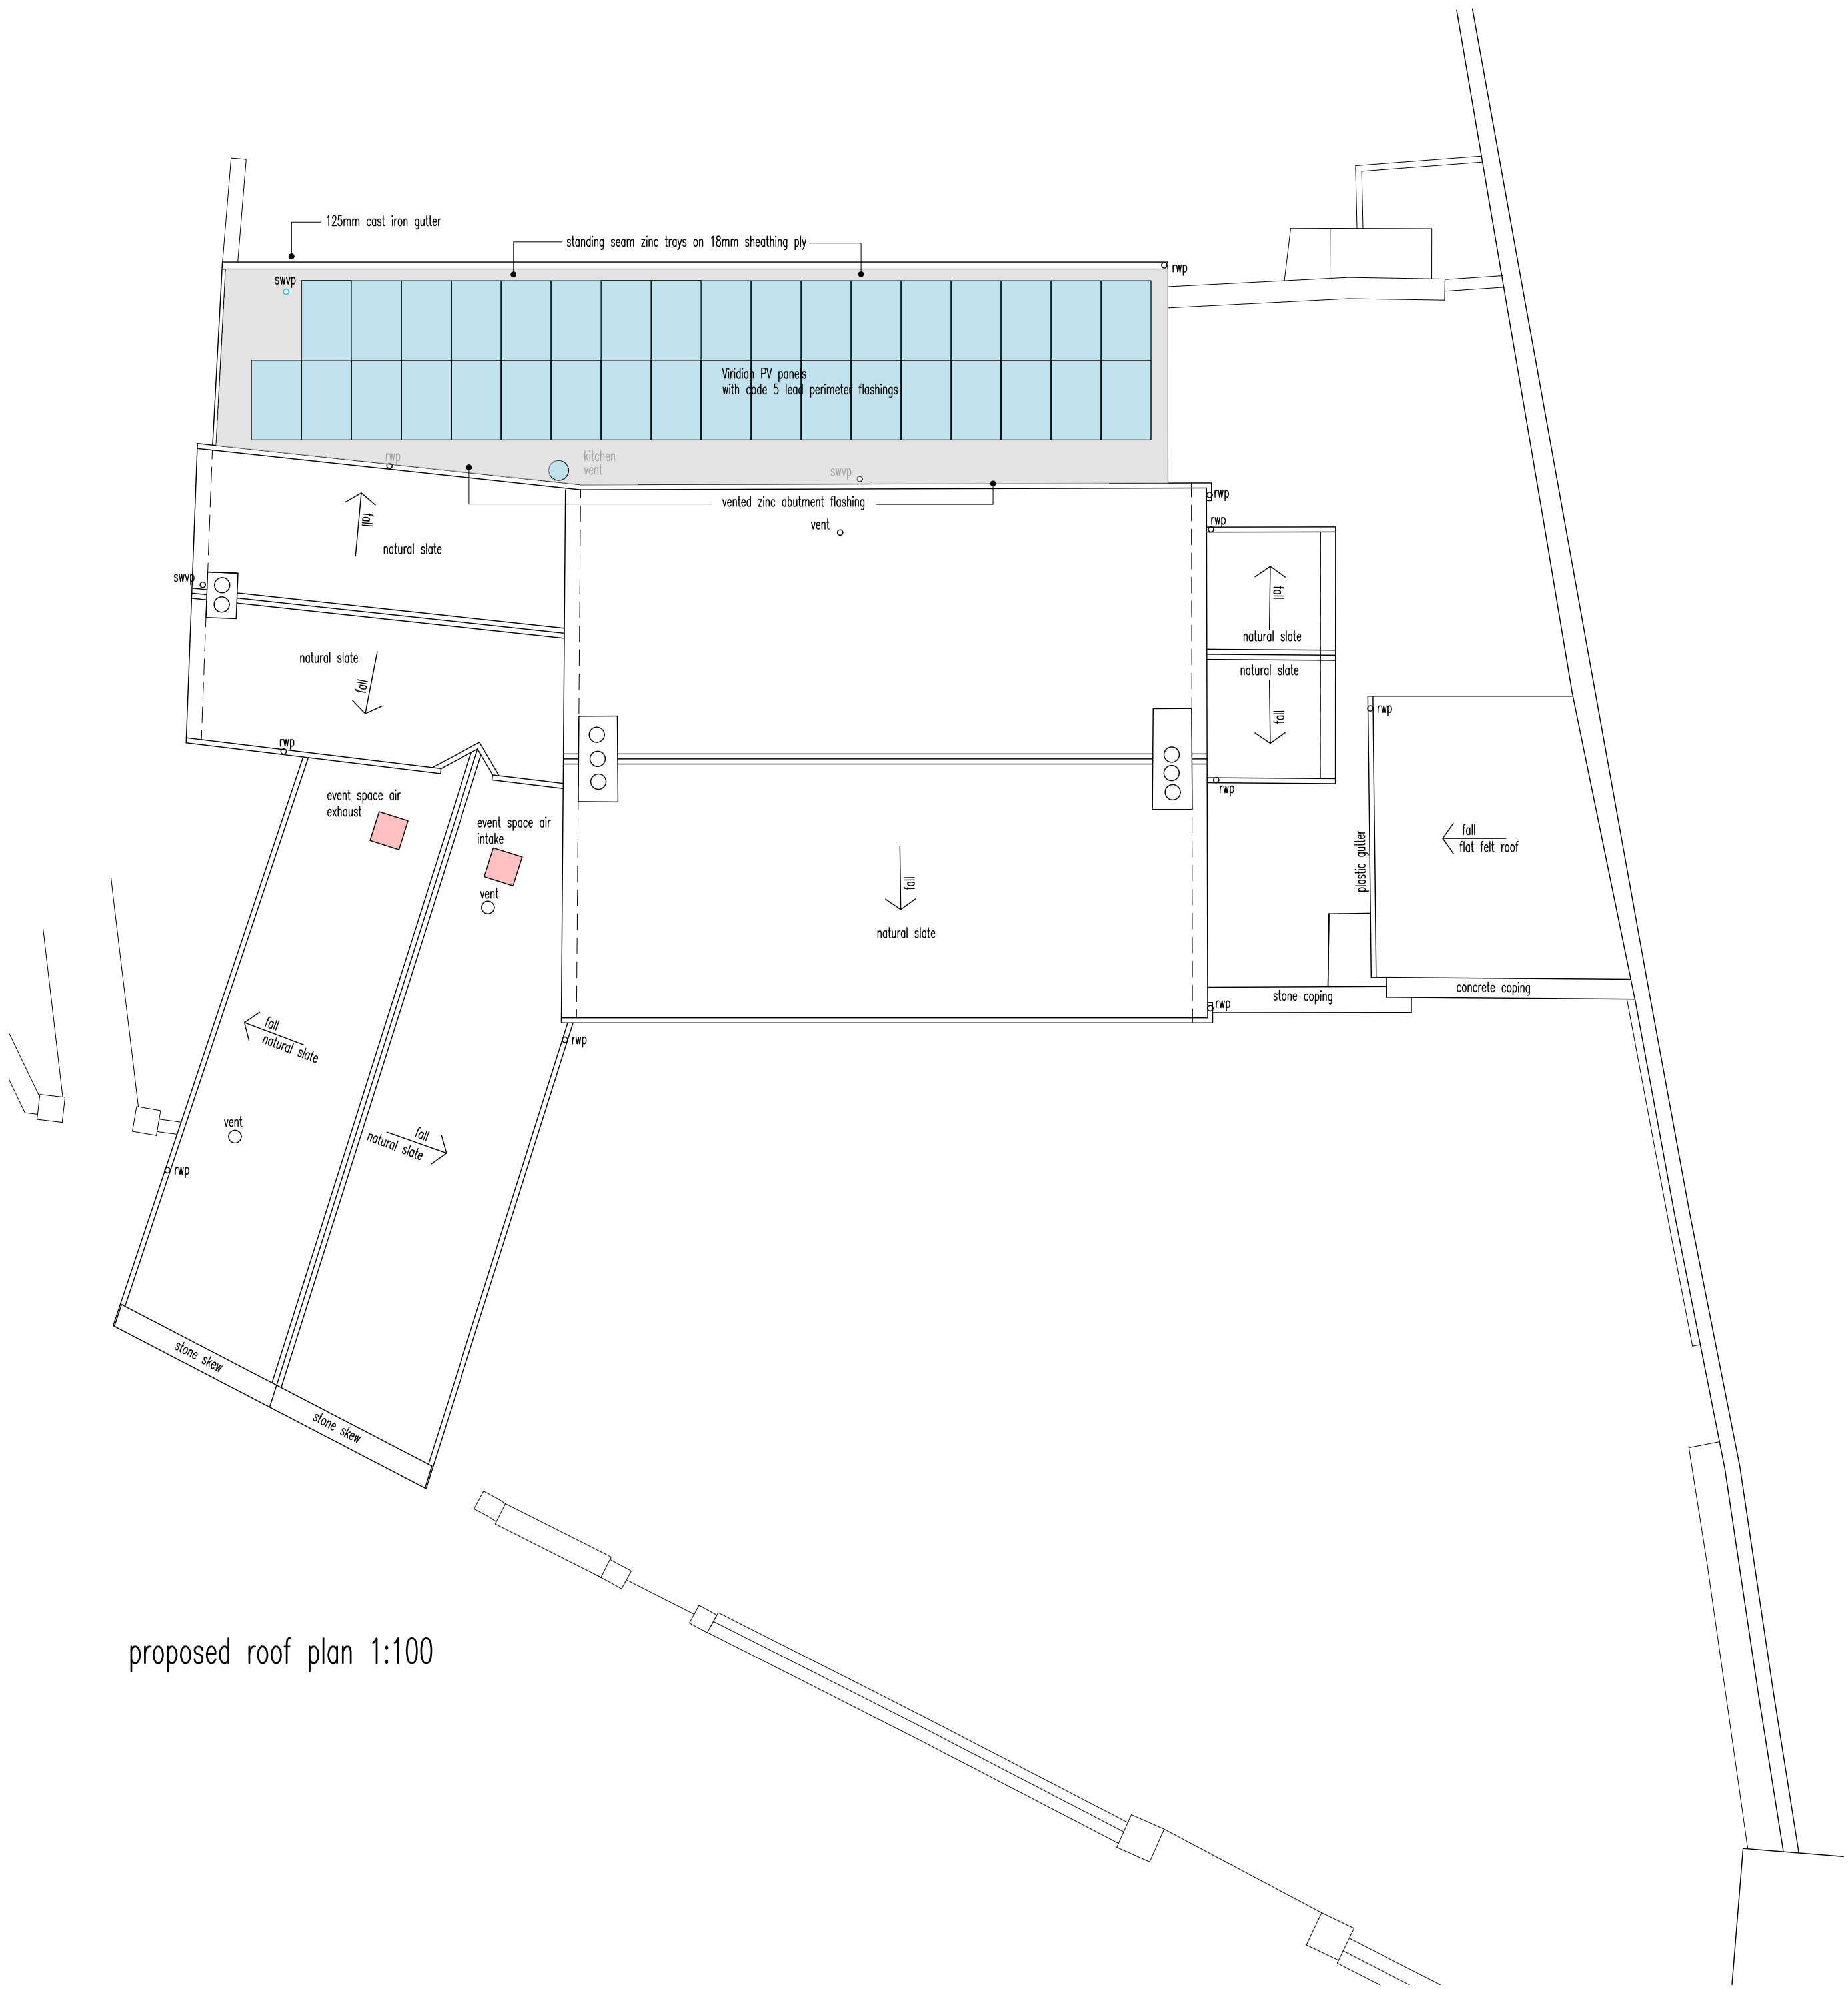


proposed roof plan 1:100

Revisions

- A Proposals Further adjusted. 12/02/24
- B Additional Notes added for Building Warrant application.
- C Solar panel configuration amended MLO 29 June 2024
- D Drawing updated for amendment to warrant. MLO 04/08/25
- E SWP locations adjusted to suit revised internal layout. MLO 01/09/25

Do not scale from this drawing.
All dimensions to be checked on site prior to ordering of materials.

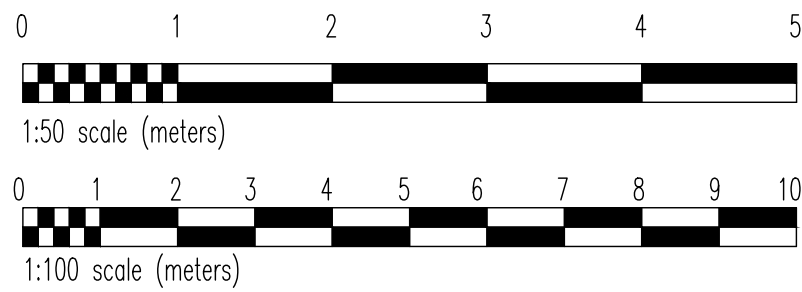

Plot at A1

Lawrie Orr RIBA RIAS
Chartered Architect

47 Strathmore Avenue, Dunblane FK15 9HX
e: lawrie@lawrieorr.co.uk t: 01786 824434 m: 07932 713553
w: www.lawrieorr.co.uk

Project
Proposed Development of Former Bank into Multi-Functional Arts and Hospitality Venue
63, High Street, Dunblane FK15 0EJ

Drawing Title
Existing & Proposed Roof Plans

Client
Dunblane Square Limited

Scale 1:100 date November 2023
Drawing number: 879:08E