


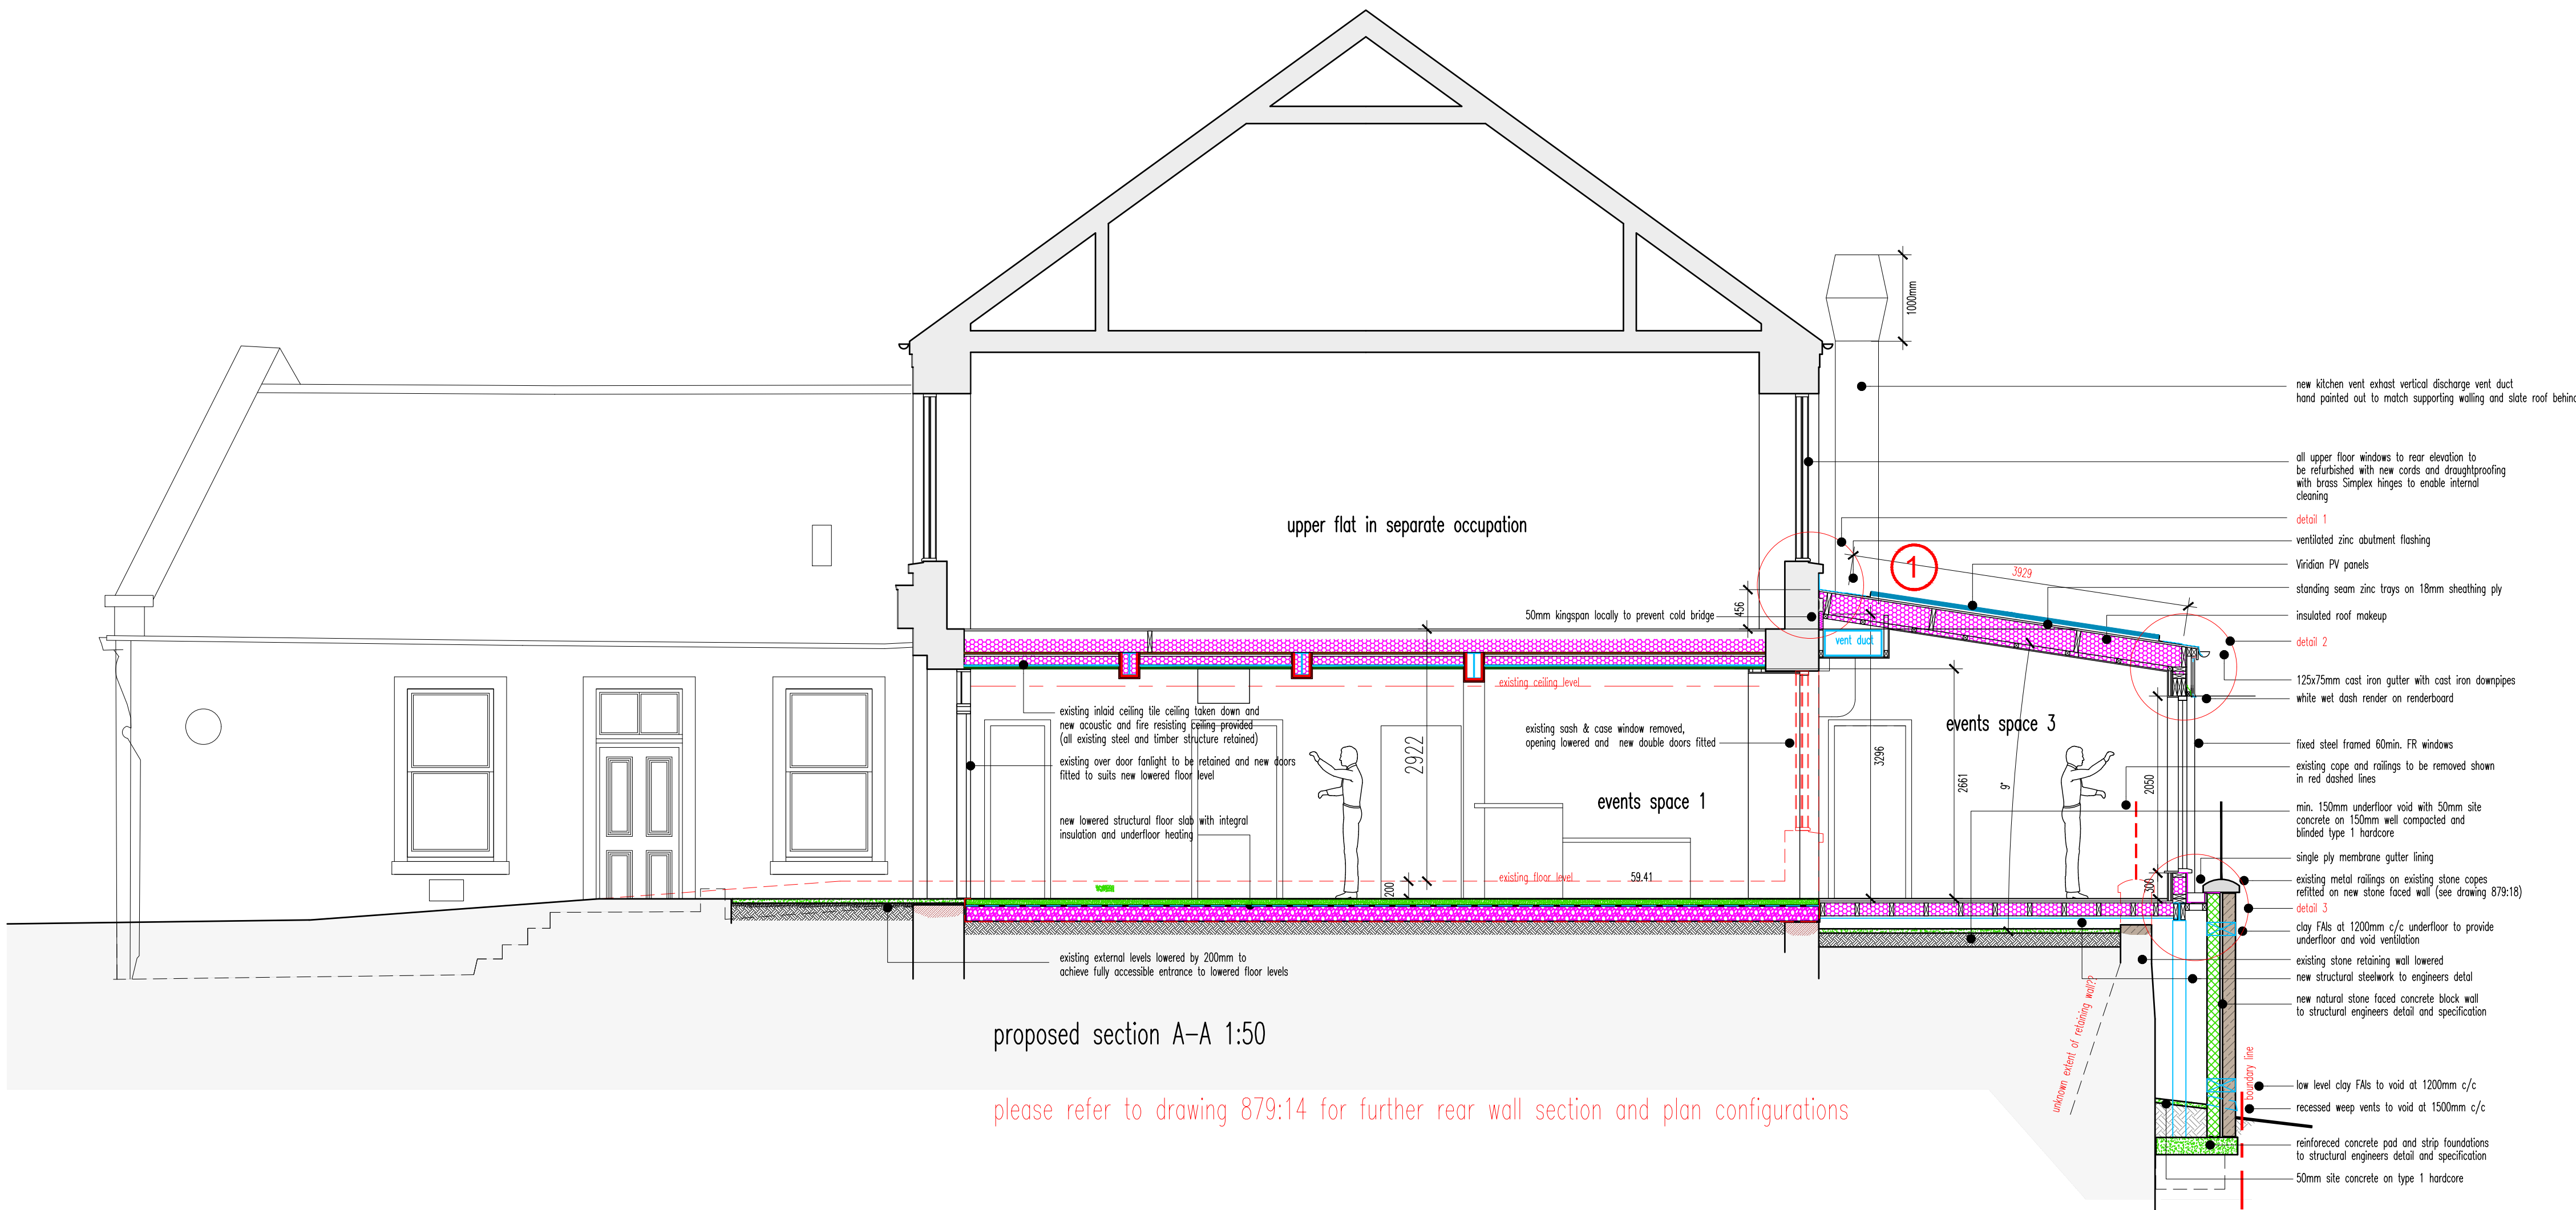

proposed section A-A 1:50


please refer to drawing 879:14 for further rear wall section and plan configurations



existing section A-A 1:50

Do not scale from this drawing.
All dimensions to be checked on site prior to ordering of materials.

- Revisions
- A Proposed section amended to raise eaves height
MLO 20/11/23
 - B Further detail added for Planning & LBC applications
MLO 23/11/23
 - C Layout adjusted following meeting 19 December 2023.
 - D Proposals Further adjusted. 12 February 2024.
 - E Additional Notes added for Building Warrant application.
 - F Rear extension wall proposals amended. 29 June 2024.
 - G Rear extension wall proposals amended. 19 July 2024.
 - H Reference to drawing 879:18 added for cope / railing works. MLO 23 January 2025.
 - J Drawing updated for amendment to warrant. MLO 04/08/25

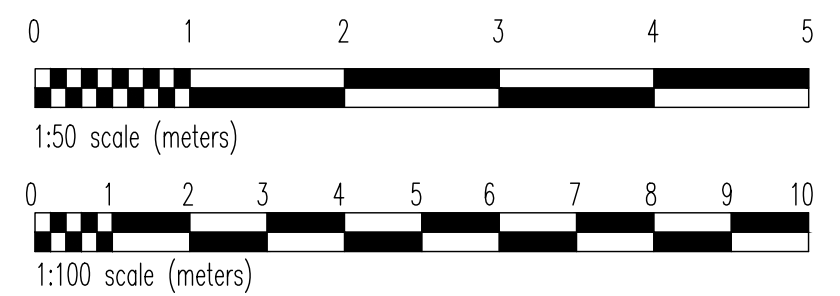

Plot at A1

Lawrie Orr RIBA RIAS
Chartered Architect

47 Strathmore Avenue, Dunblane FK15 9HX
e: lawrie@lawrieorr.co.uk t: 01786 824434 m: 07932 713553
w: www.lawrieorr.co.uk

Project
Proposed Development of Former Bank into
Multi-Functional Arts and Hospitality Venue
63, High Street, Dunblane FK15 0EJ

Drawing Title
Existing and Proposed Main Building Sections

Client
Dunblane Square Limited

Scale 1:50 date October 2023
Drawing number: 879:03J